


Existing structure / ground



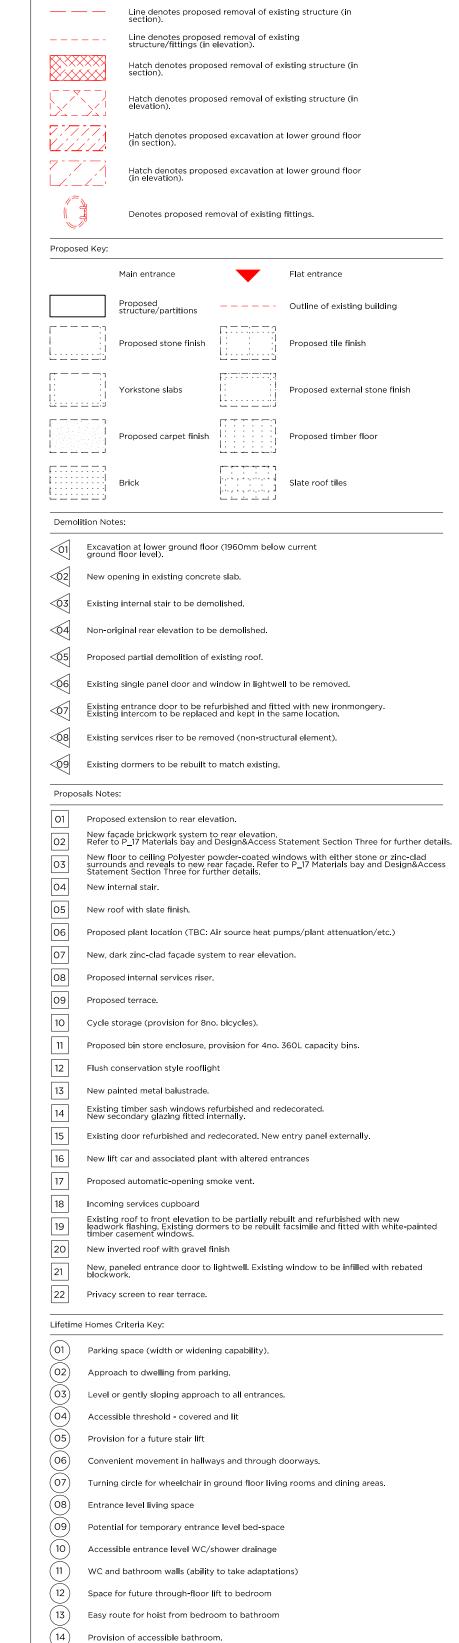

Issued for Planning

13052 GFZ Developments Ltd February 2015 1:50@A0/1:100@A2 4 Tavistock Place Drawing Title: Demolition and Proposed First Floor Plans

Low window sills

Sockets and services controls at convenient height. To comply with Part M





66-68 Margaret Street W1W 8SR T. 020 7580 9336 www.mw-a.co.uk Copyright Marek Wojciechowski Architects.

No implied license exists. This drawing should not be used to calculate areas for the purposes of valuation. All dimensions to be checked on site by the contractor and such dimensions to be their responsibility. Do not scale drawings. All work must comply with relevant British Standards and Building Regulations requirements. Drawing errors and omissions to be reported to the architect.

