



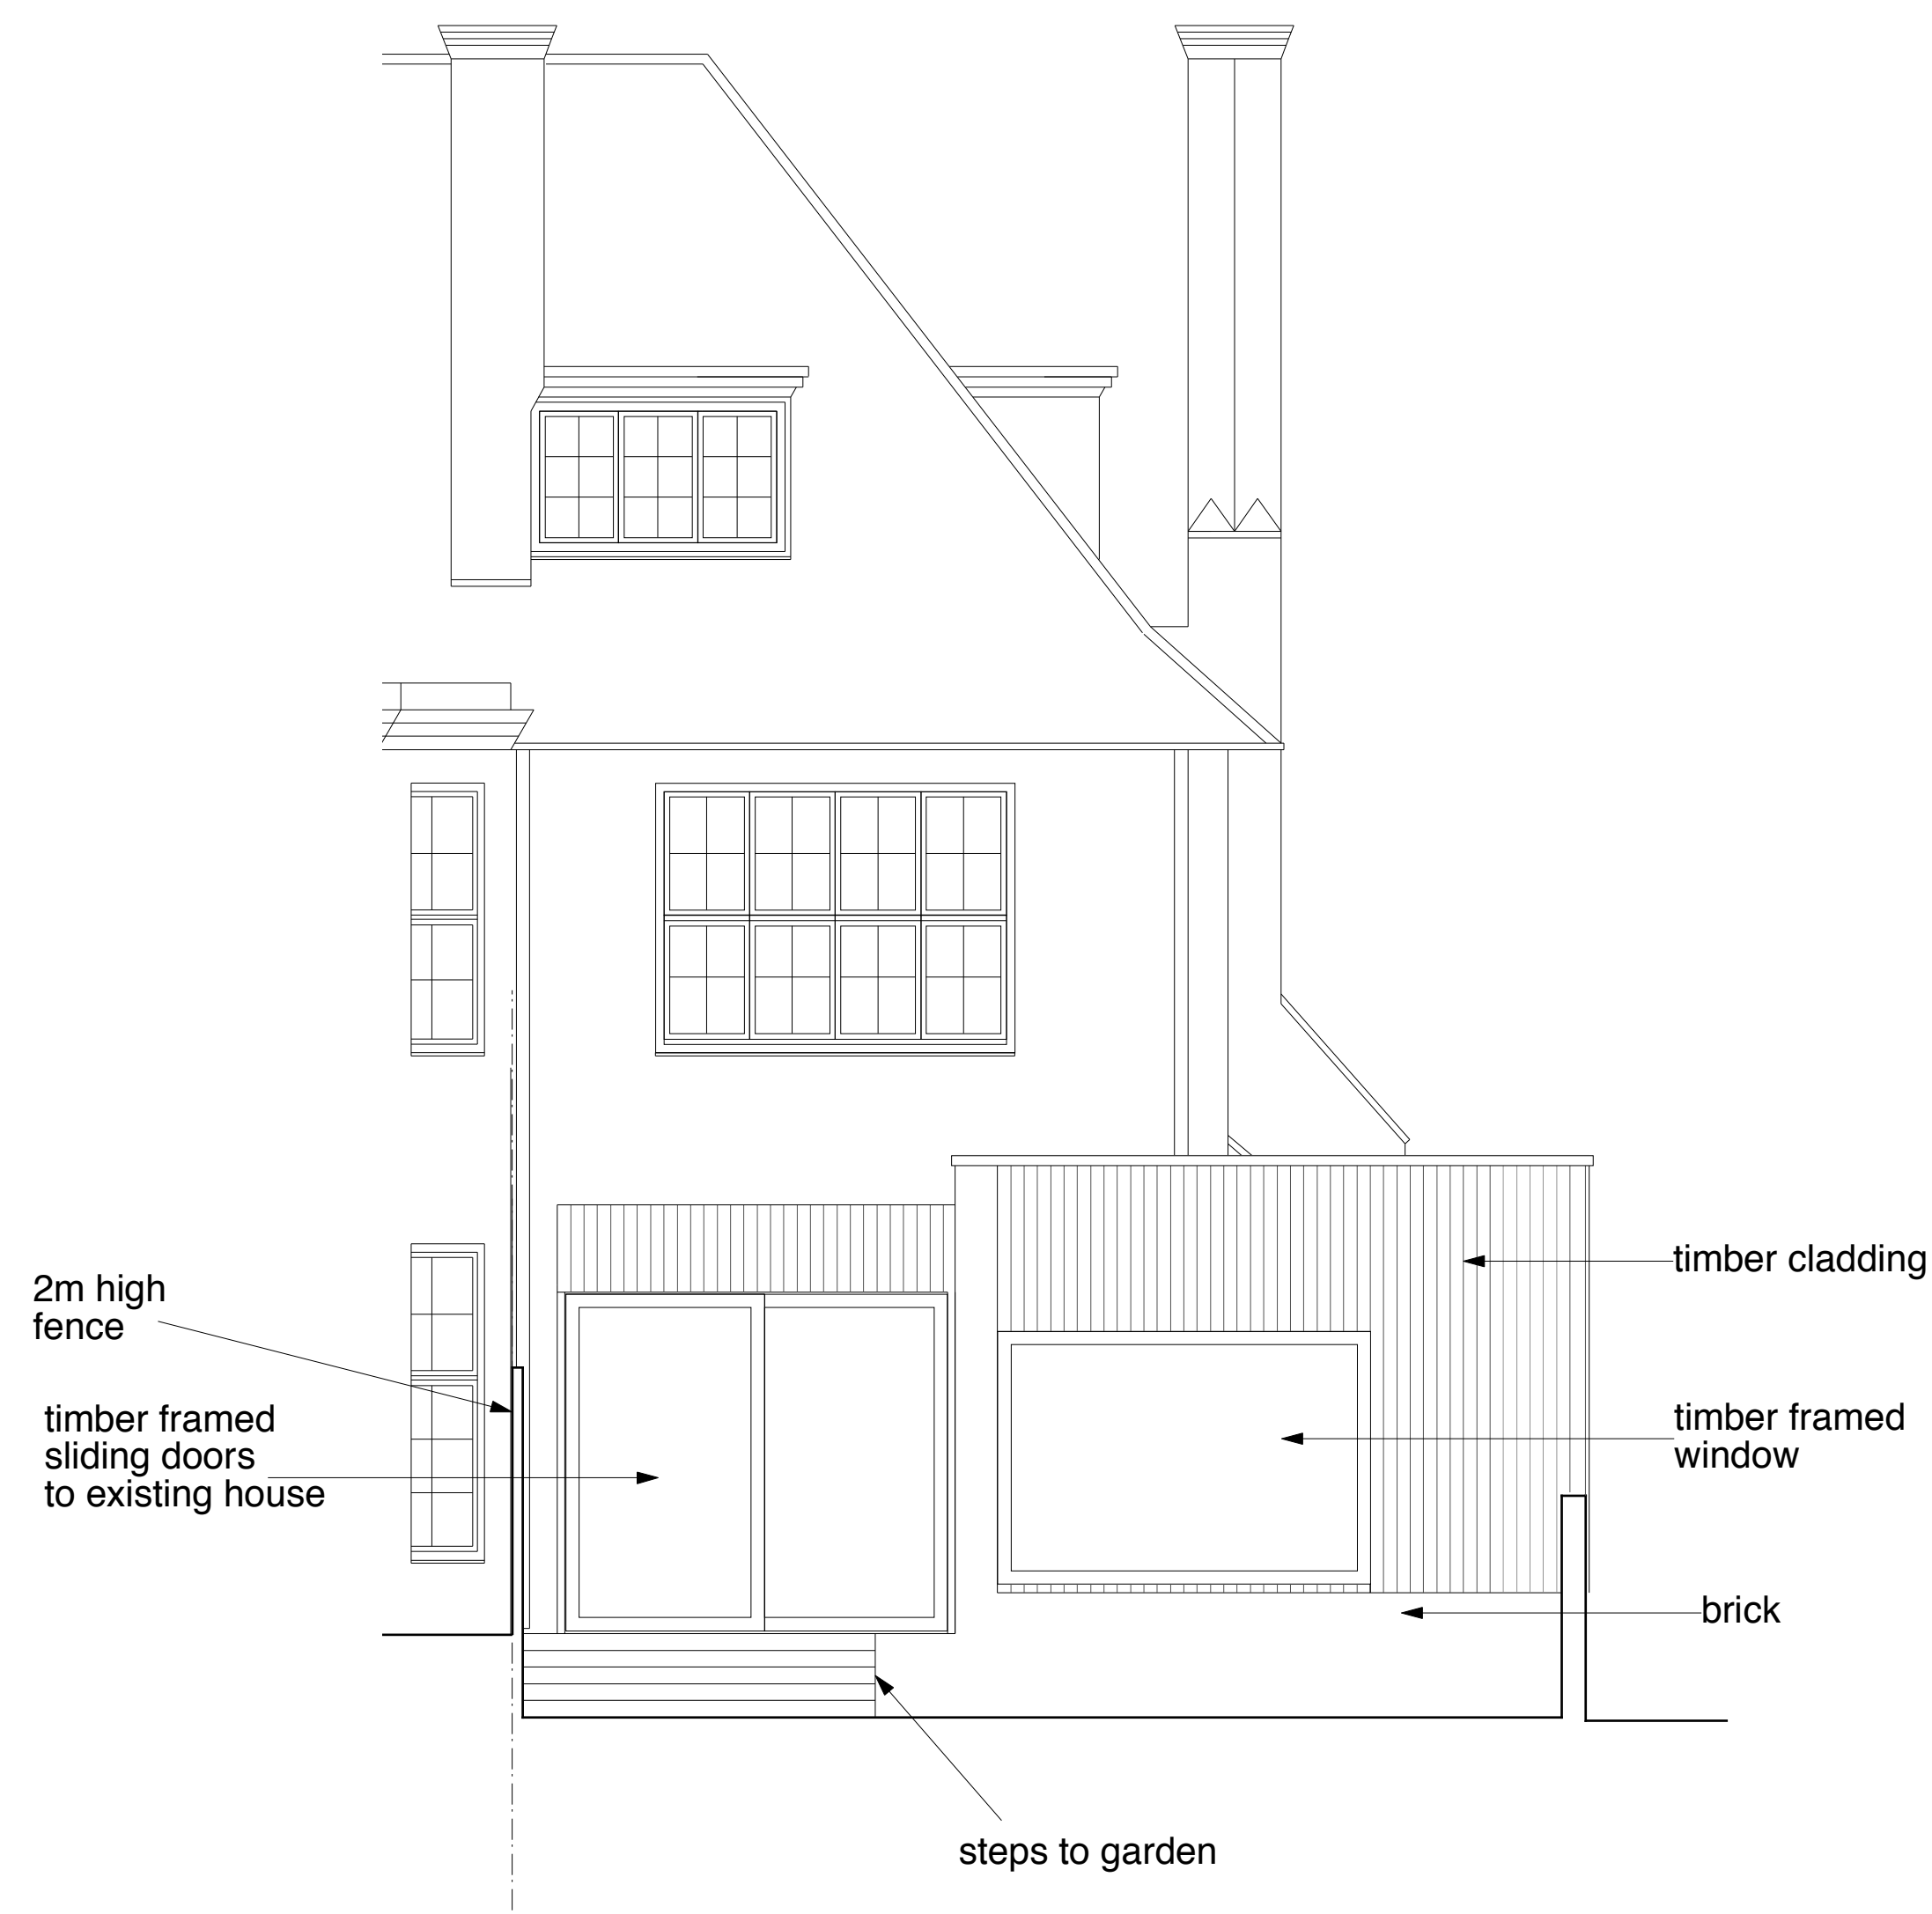

EXISTING REAR ELEVATION

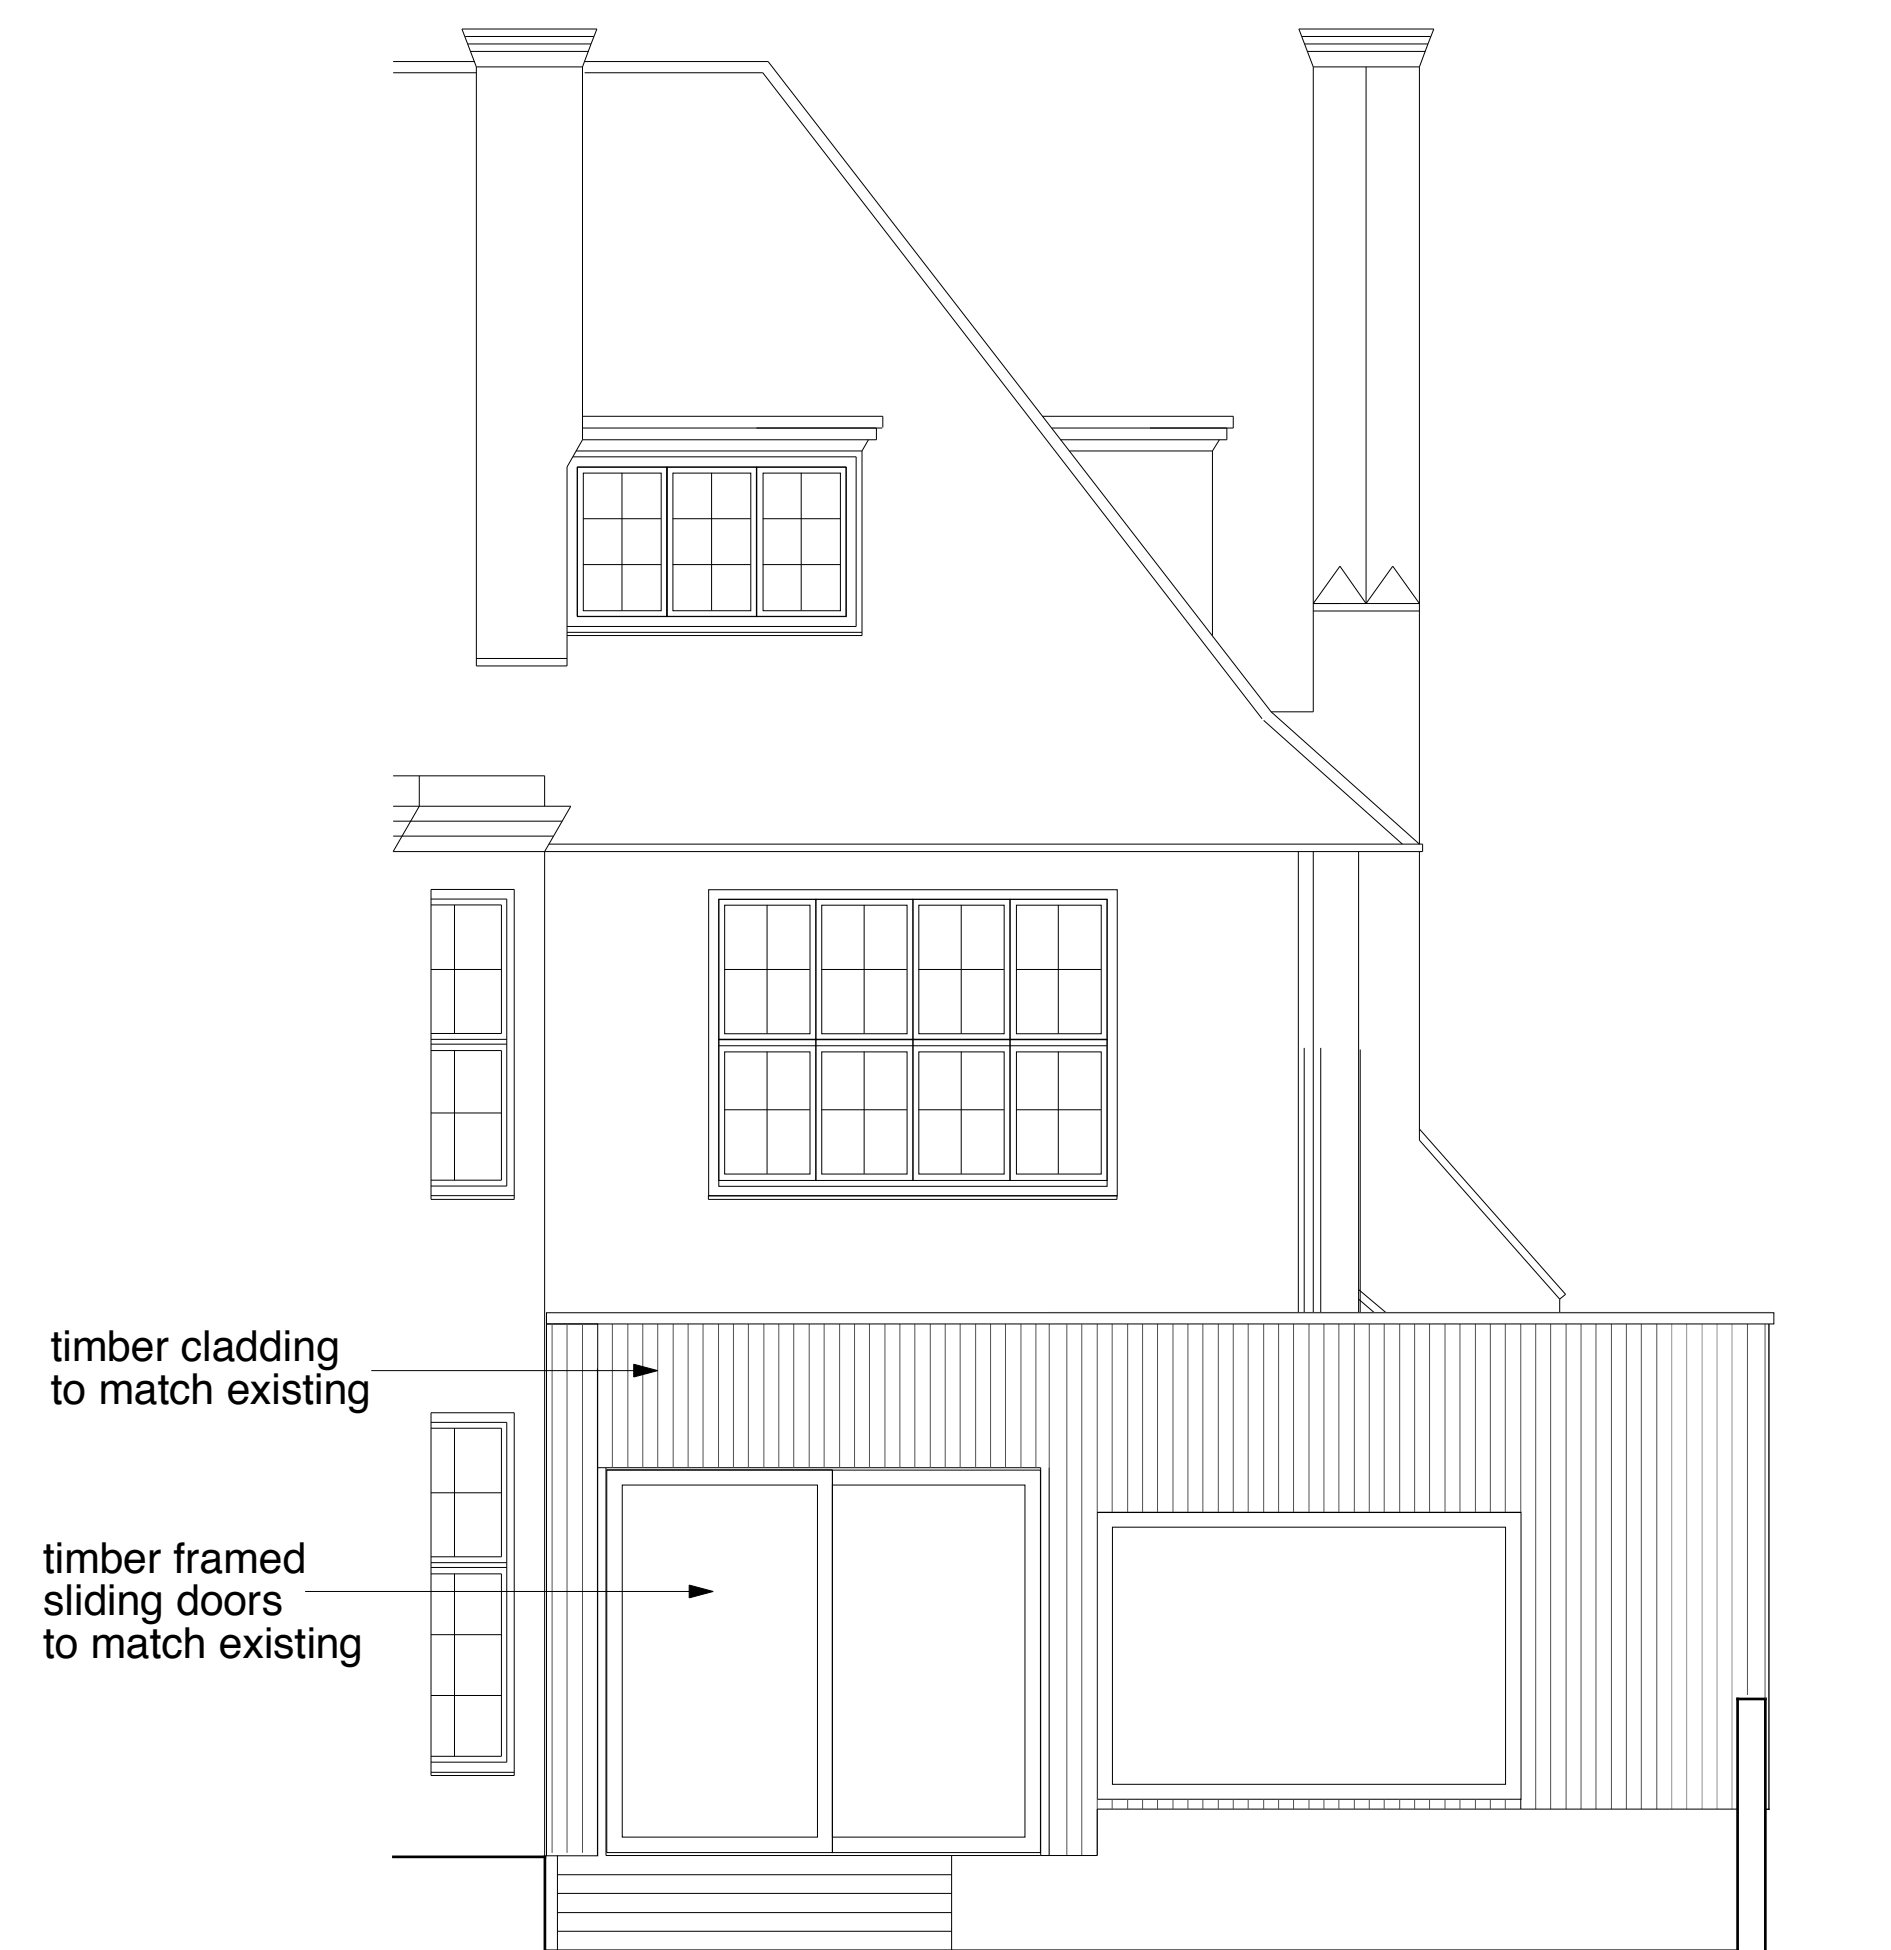

PROPOSED REAR ELEVATION



Annabel Chown Architects 71 King Henrys Road, London NW3 3QU tel 07732 600 504 email annabelchown@gmail.com	
Project:	53 Elsworth Road, London NW3 3BS
Drawing Scale:	1:50 @ A1 (1:100 @ A3)
Date of Issue:	February 2015
Drawing Title/No	Rear Elevation/Existing & Proposed
ELS 007	