


ALL FIGURED DIMENSIONS TO BE CHECKED ON SITE PRIOR TO CONSTRUCTION
IF IN DOUBT CONSULT DESIGNWORKS.

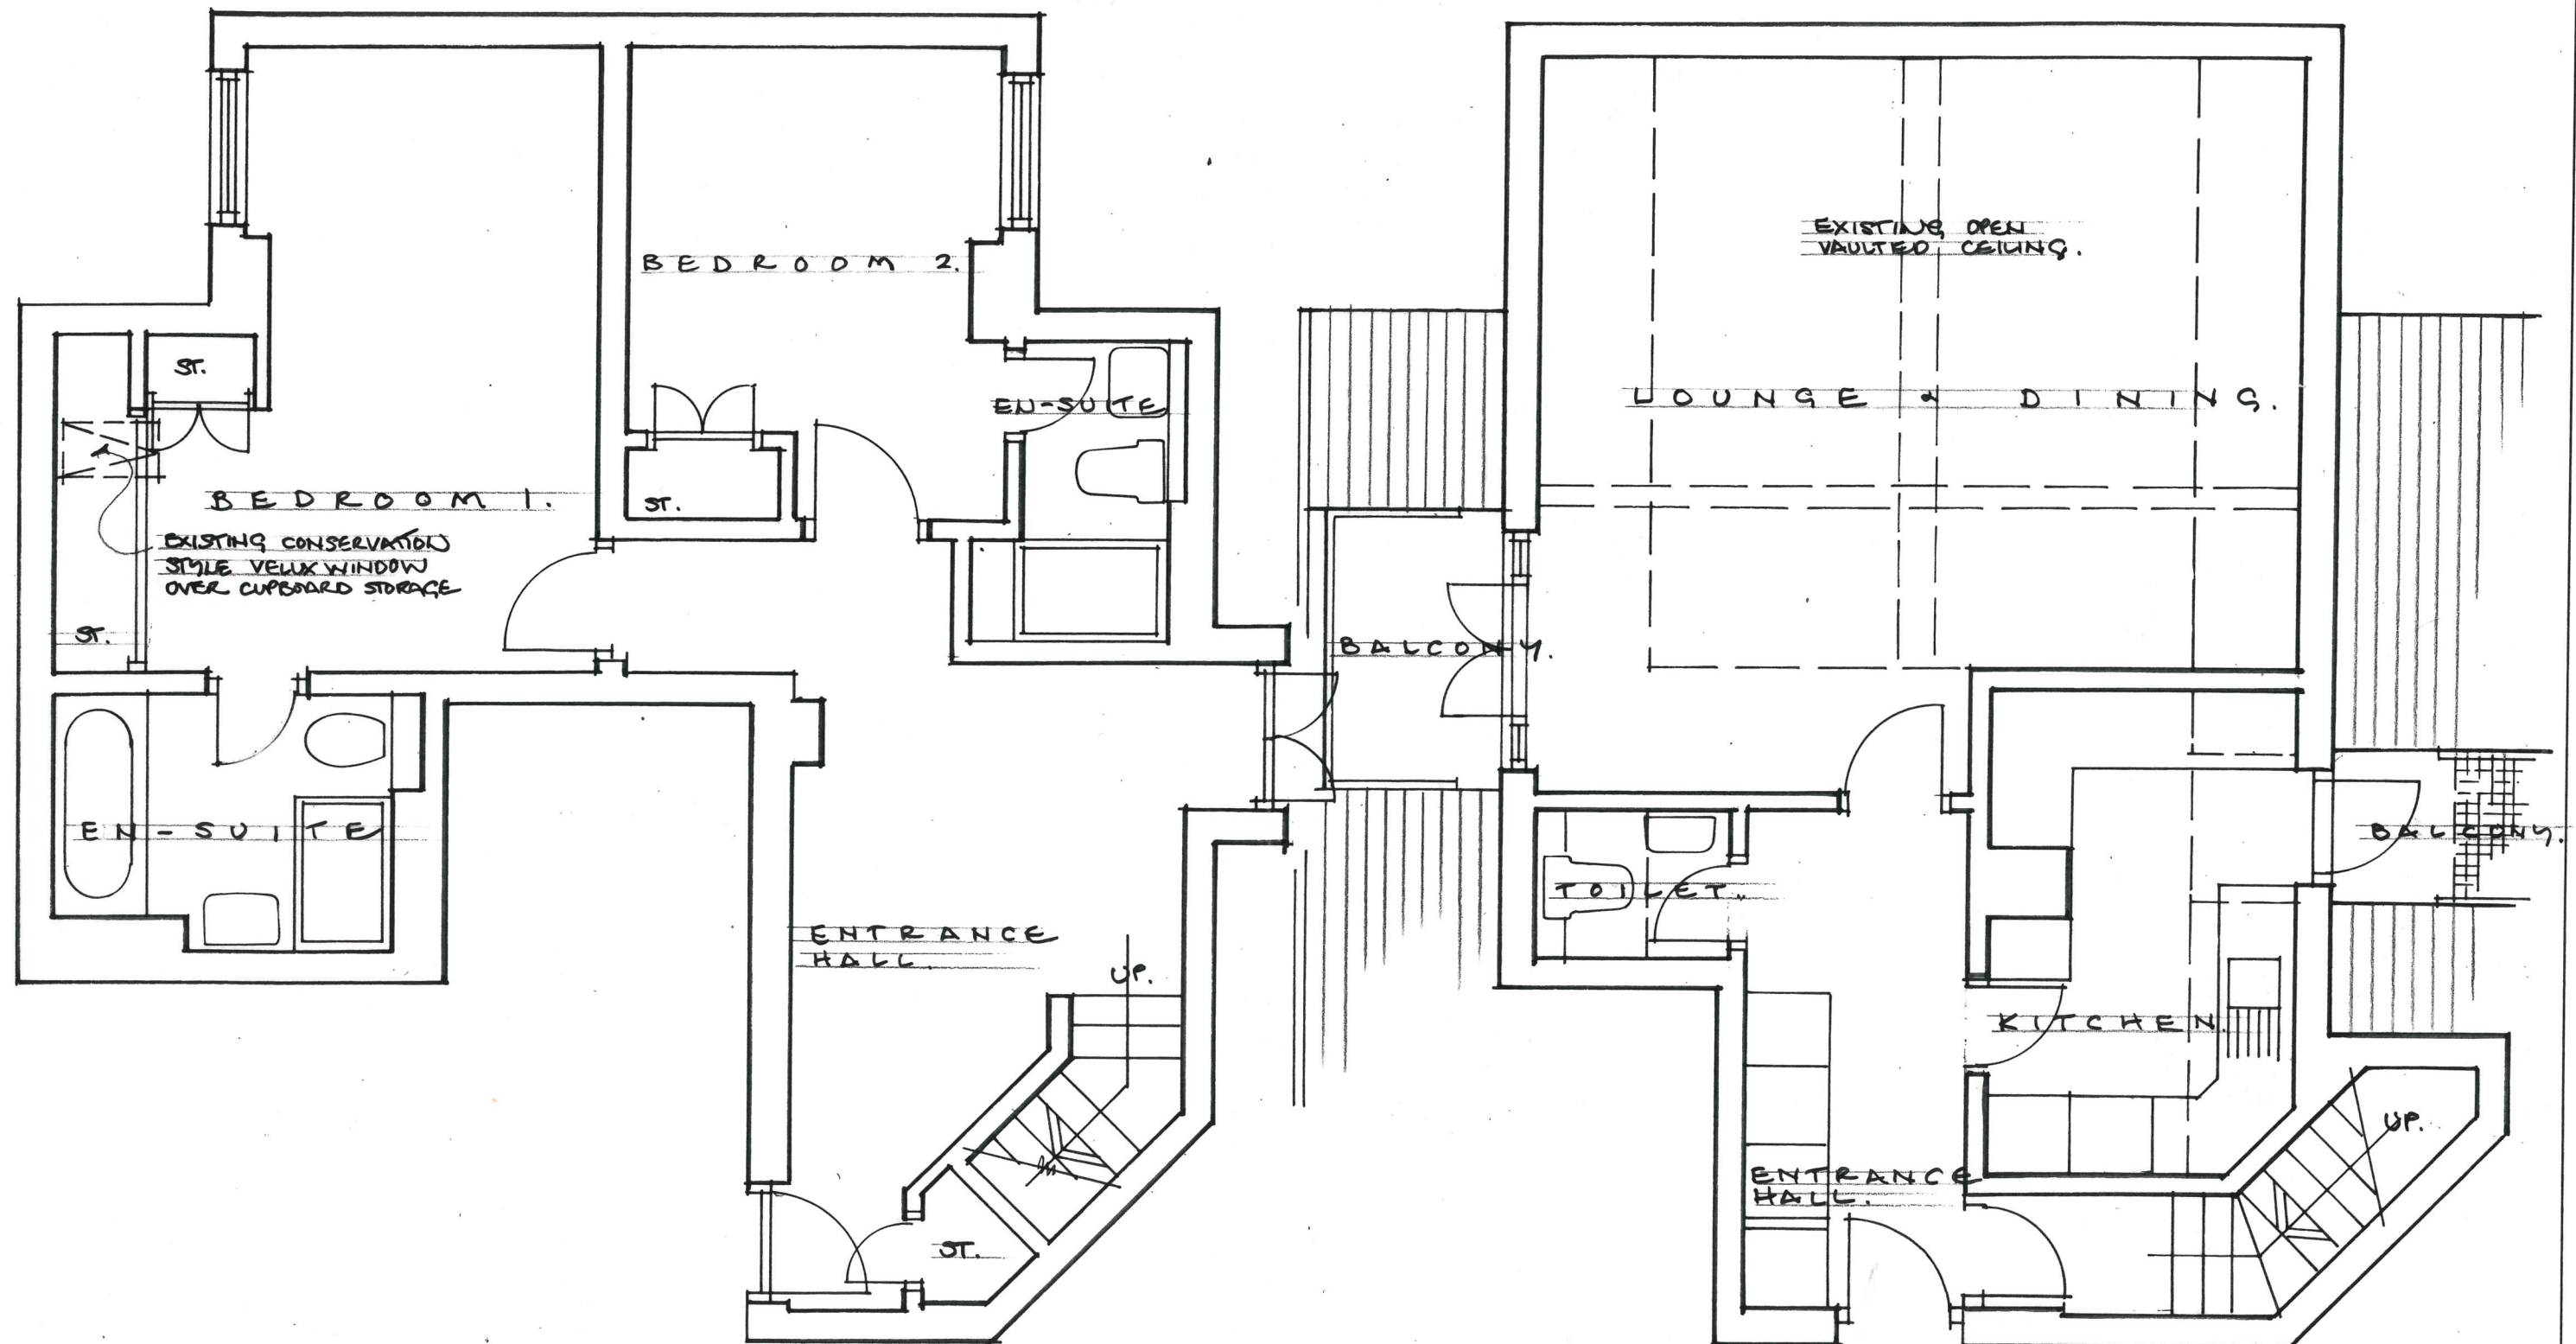

EXISTING THIRD FLOOR
PLAN, FLAT 20.

EXISTING FOURTH
FLOOR PLAN, FLAT 20.

project	PROPOSED ALTERATIONS TO APARTMENT AT 527A FINCHLEY ROAD LONDON N15 7EG.		
scale	1:50	drawn by	JRS.
date	JULY 2014	drawing no	DW14/55/01.
client	MR NICK WEINGARTEN.		