
 


Hand Court

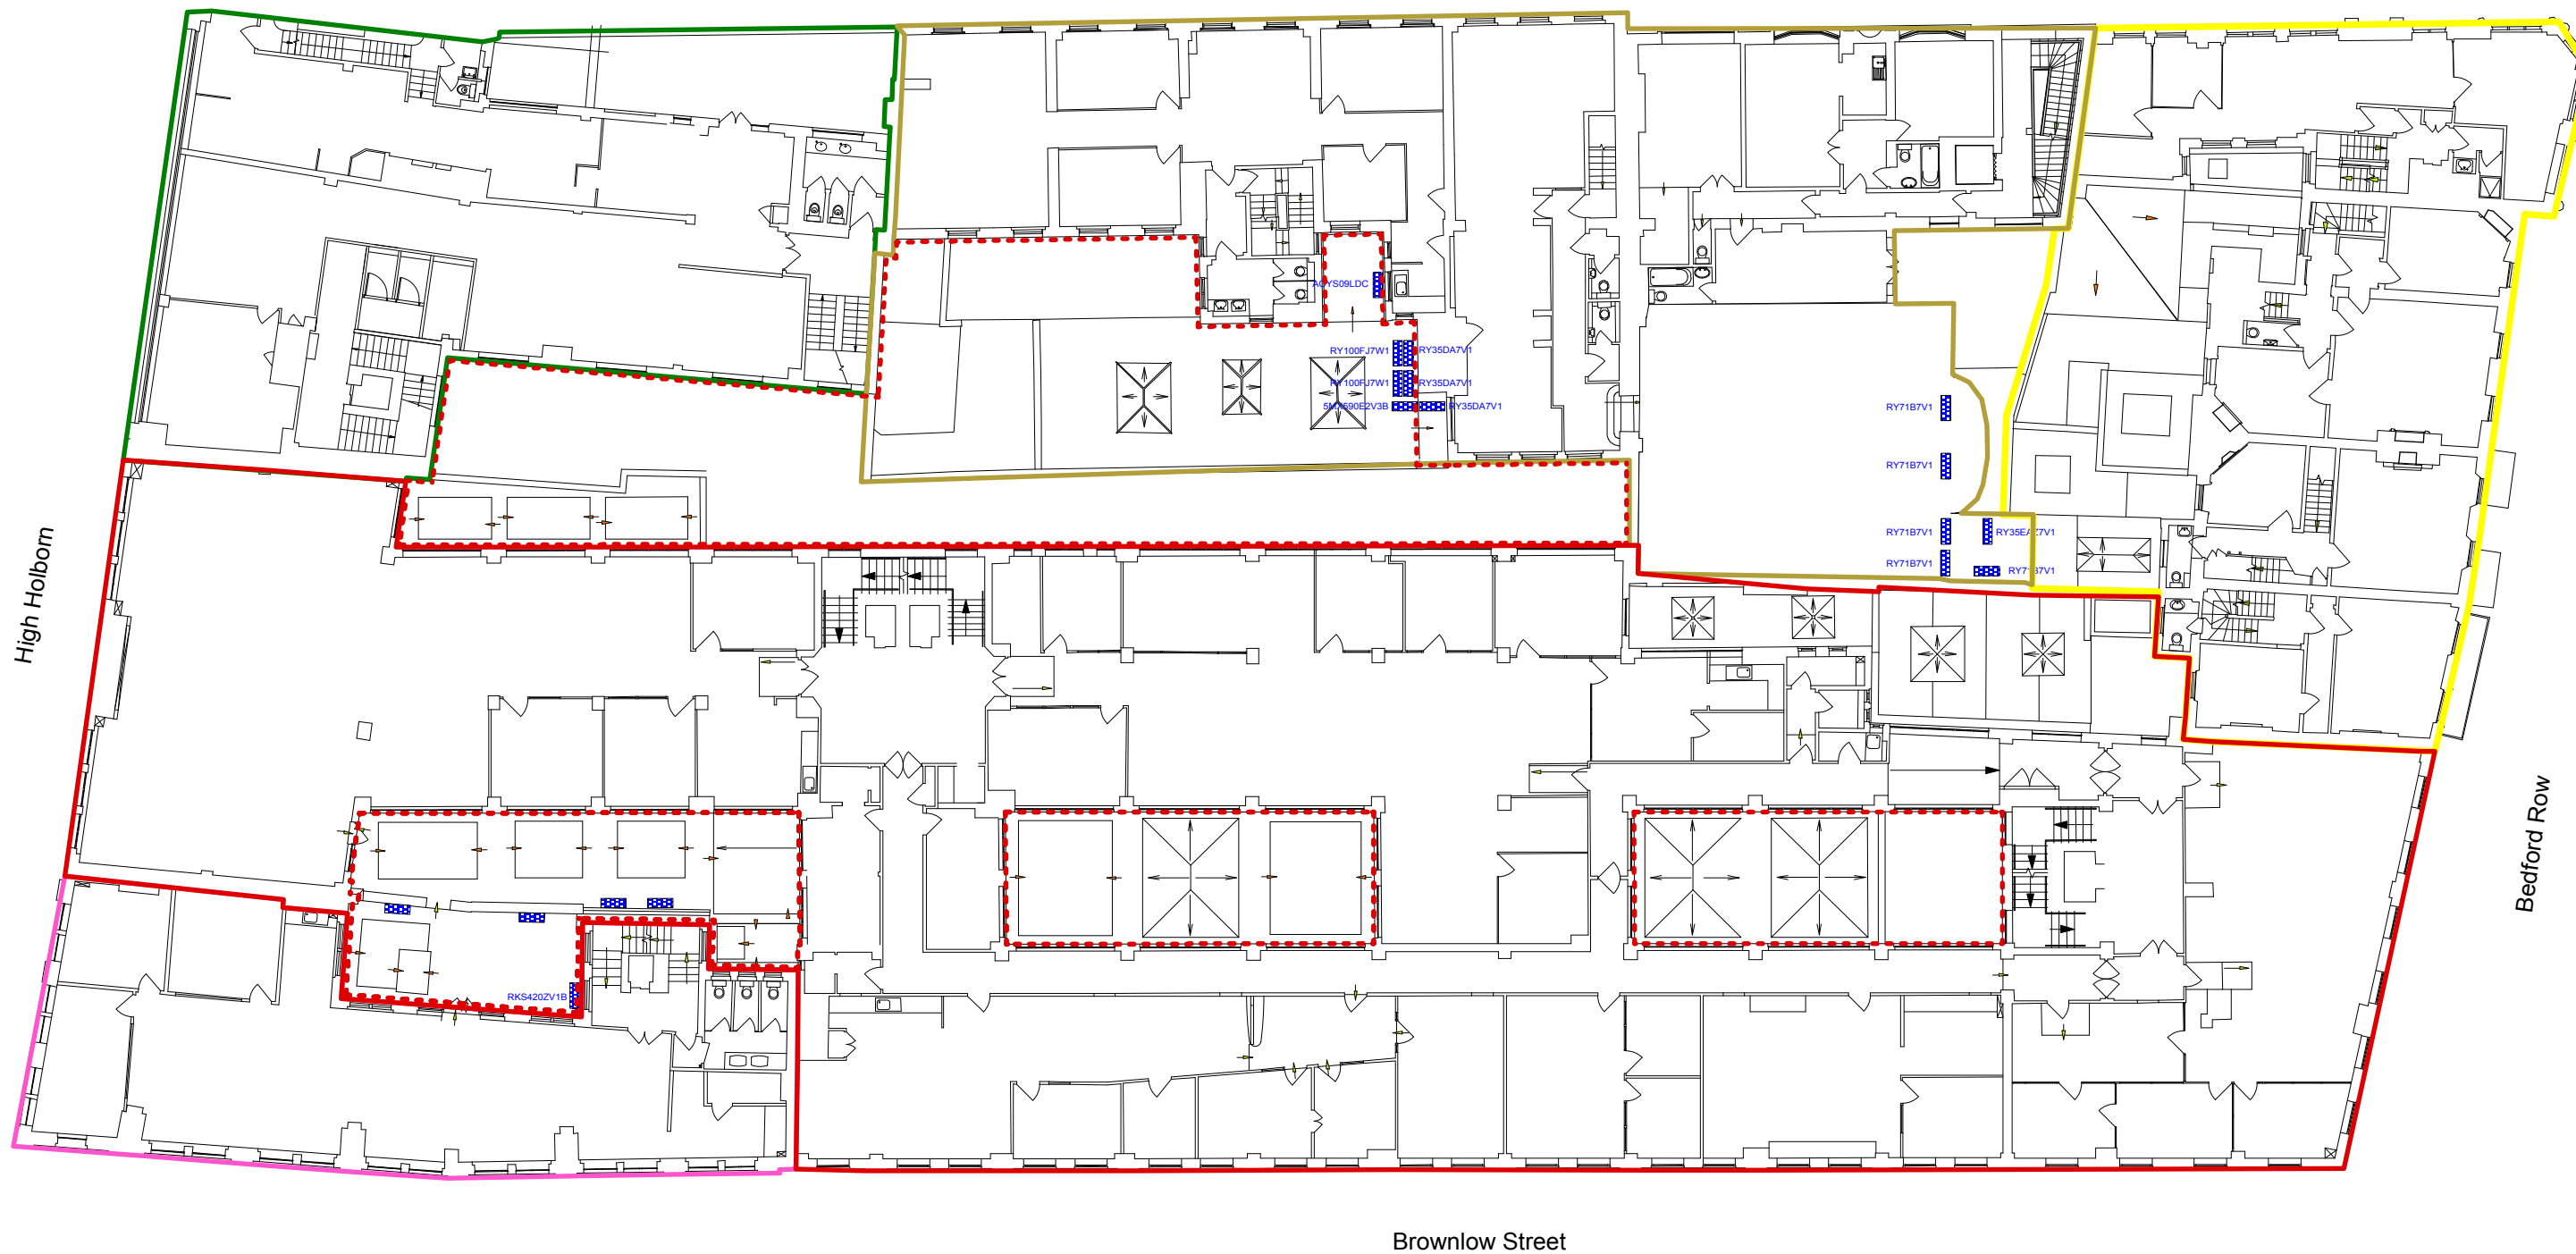

DRAWING NOTES:
 All dimensions to be checked on site prior to commencement of any works, and/or preparation of any shop drawings.
 Sizes of and dimensions to any structural elements are indicative only. See structural engineers drawings for actual sizes/dimensions.
 Sizes of and dimensions to any service elements are indicative only. See service engineers drawings for actual sizes and dimensions.
 This drawing to be read in conjunction with all other Architect's drawings, specifications and other Consultants' information.
 All proprietary systems shown on this drawing are to be installed strictly in accordance with the Manufacturers/Suppliers recommended details.
 Any discrepancies between information shown on this drawing and any other contract information or manufacturers/suppliers recommendations is to be brought to the attention of the Architect.
 DO NOT SCALE FROM THIS DRAWING.

DRAWING NOTES:

Building Identification	Existing condenser locations and model number
High Holborn House	
18-23 Hand Court	
45-48 Bedford Row	
Caroline House	
Brownlow House	
Extent of Lightwells	

DRAWING		Proposed First Floor Plan		Buckley Gray Yeoman	
SCALE	1:250 @ A3	DRAWING FILE REF		Studio 4.04 The Tea Building 56 Shoreditch High Street London E1 6JJ T: 020 7033 9913 F: 020 7033 9914	
DATE	Feb. 2015	DRAWN BY	HW	CLIENT	MPG Holborn 2 Ltd
DWG No.	807_PL_P--01	REVISION	P1	PROJECT	High Holborn House
DRAWING STATUS	Planning	Information contained on this drawing is the sole copyright of Buckley Gray Yeoman and is not to be reproduced without their permission.			
STATUS	REVISION	DATE			