






GENERAL NOTES:
ALL DIMENSIONS TO BE CHECKED ON SITE PRIOR TO CONSTRUCTION.
THIS IS A PLANNING LEVEL DRAWING ONLY AND SHOULD NOT BE USED FOR ANY OTHER PURPOSE

LEGEND:

-  DENOTES EXISTING STRUCTURE RETAINED
-  DENOTES OUTLINE OF STRUCTURE OVERHEAD
-  DENOTES OUTLINE OF EXISTING STRUCTURE REMOVED
-  DENOTES NEW STRUCTURE

 

 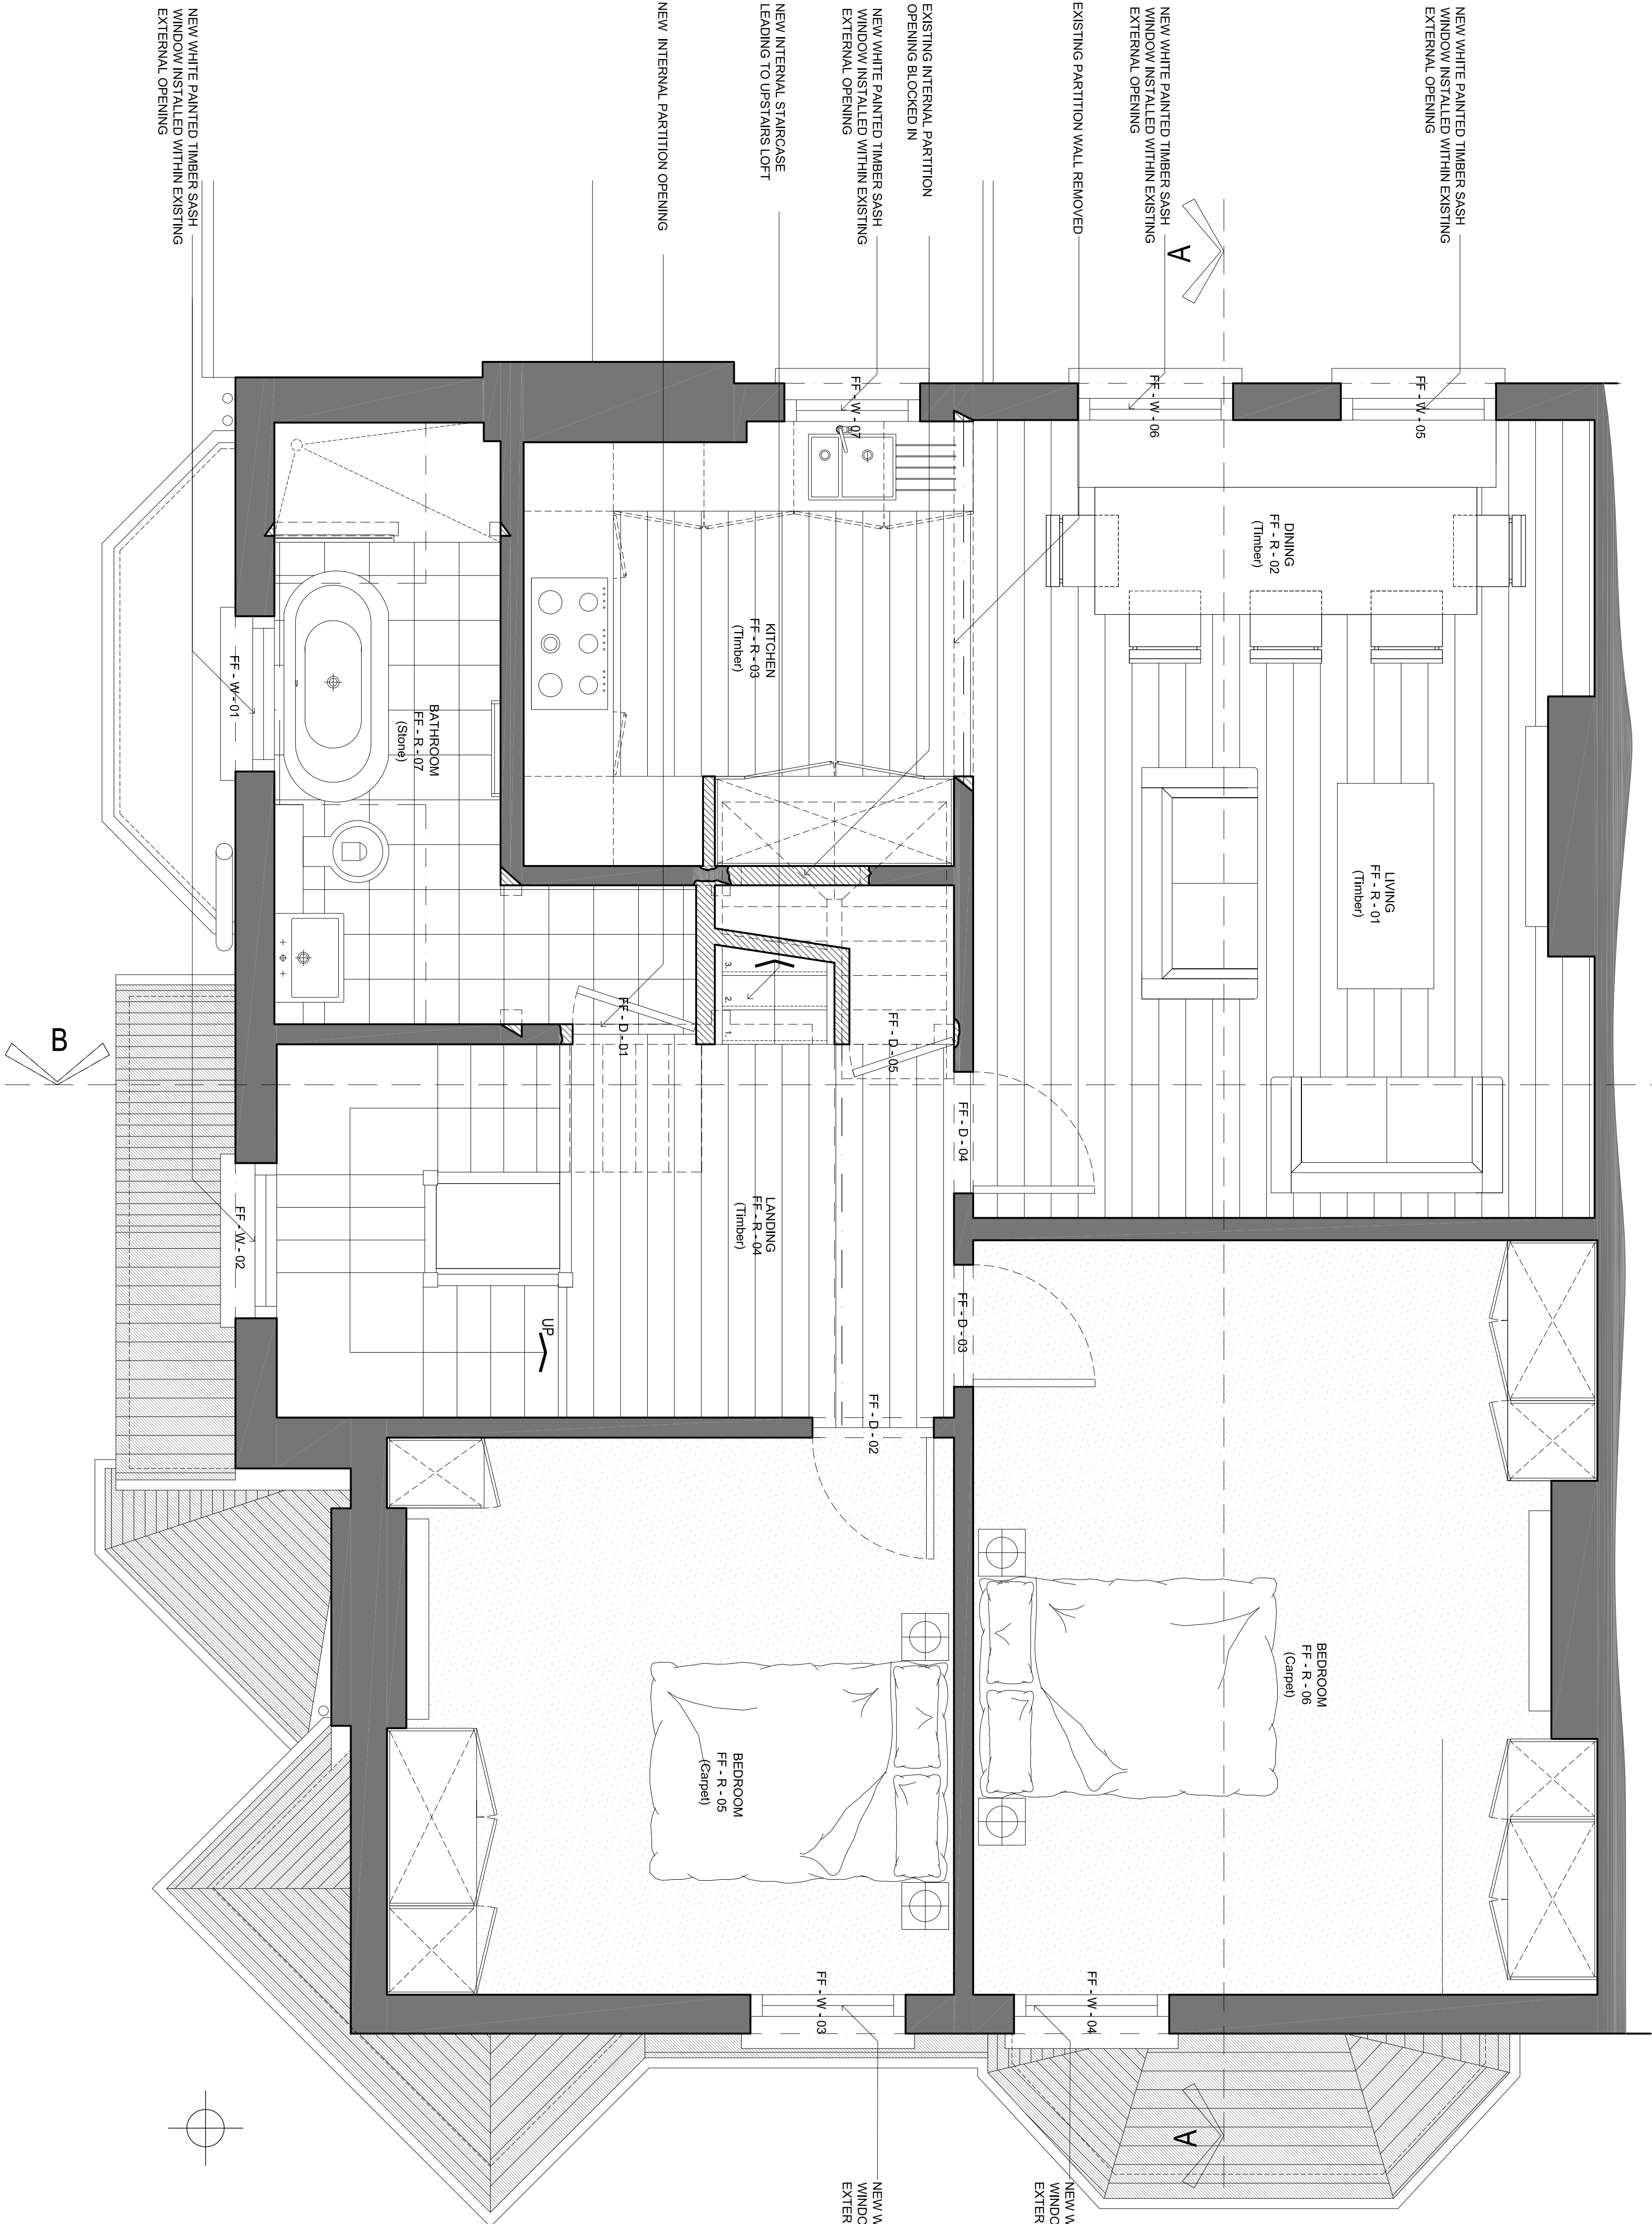 PROPOSED SECOND FLOOR PLAN
SCALE 1:25
0.0 0.25 0.5 0.75 1.0 1.25m

- This drawing has been based upon a measured survey drawing by others. As a result, the precision of the dimensions indicated is dependent upon the information supplied.
- While this drawing can be used as a base drawing for construction purposes, it is VERY IMPORTANT that all commences or any materials are ordered.

- Where applicable, a suitable Structural Engineer and/or a Party Wall Surveyor should be consulted. Although as far as possible these instances have been indicated, this is not necessarily exhaustive and the whole scope of proposed works should be reviewed.
- Unless other arrangements have been specifically made, your building contractor should serve a Building Notice, as and where applicable, to your local authority to satisfy the requirements of the Building Regulations. Your building contractor should also liaise with the Building Control Officer regarding routine inspections of the work.

This is a **'Detail Level Drawing'** and can be used as a basis for construction.

It is important to discuss all stages of your project with your architect and builder together, to ensure the appropriate level of detail is provided, see: Section G of the Services Menu.

Nonetheless, all dimensions must be checked on site and templates formed as appropriate to ensure that any manufactured item is correct for its application.

All dimensions are in millimetres
All dimensions to be checked on site
© Architect Your Home

Your Architect 'Your Home Licensee':
Architect Your Home Hackney
Unit B13, 3 Bradbury Street
London N16 8JN
Tel: 020 7249 1004
Email: hackney@architect-yourhome.com

Project name:
1477_Flat 2 No 20 Oman Road,
London NW3 4PW

Detail Level

from a measured survey

Drawing name:
Proposed First Floor Plan

Date:
February 2015

Job no:
1477

Drawing no:
212

Scale:
1/250@A1

Revision:

Drawn by:
JMA

architectyourhome

GENERAL NOTES:
ALL DIMENSIONS TO BE CHECKED ON SITE PRIOR TO CONSTRUCTION.
THIS IS A PLANNING LEVEL DRAWING ONLY AND SHOULD NOT BE USED FOR ANY OTHER PURPOSE

LEGEND:

- DENOTES EXISTING STRUCTURE
- DENOTES OUTLINE OF STRUCTURE OVERHEAD
- DENOTES OUTLINE OF EXISTING STRUCTURE REMOVED
- DENOTES NEW STRUCTURE

EXISTING PITCHED ROOF
CONSTRUCTION RECLAD WITH NEW
NATURAL SLATE TILES

DASHED DOT LINE DENOTES OUTLINE
OF NEW CONVERSION ROOF/FLIGHT
OVERHEAD.


EXISTING PITCHED ROOF
CONSTRUCTION RECLAD WITH NEW
NATURAL SLATE TILES

EXISTING SIDE / FRONT CHIMNEY
STACK RETAINED

Detail Level

from a measured survey

Your Architect Your Home Licensee: Architect Your Home Hackney Unit B13, 3 Bradbury Street London N16 8JN Tel: 020 7249 1004 Email: hackney@architect-yourhome.com			
Drawing name: Proposed Loft Floor Plan		Job no: 1477	Drawing no: 213
Date: February 2015		Revision:	Drawn by: JMA
Project name: 1477_Flat 2 No.20 Oman Road, London NW3 4PW		architectyourhome	

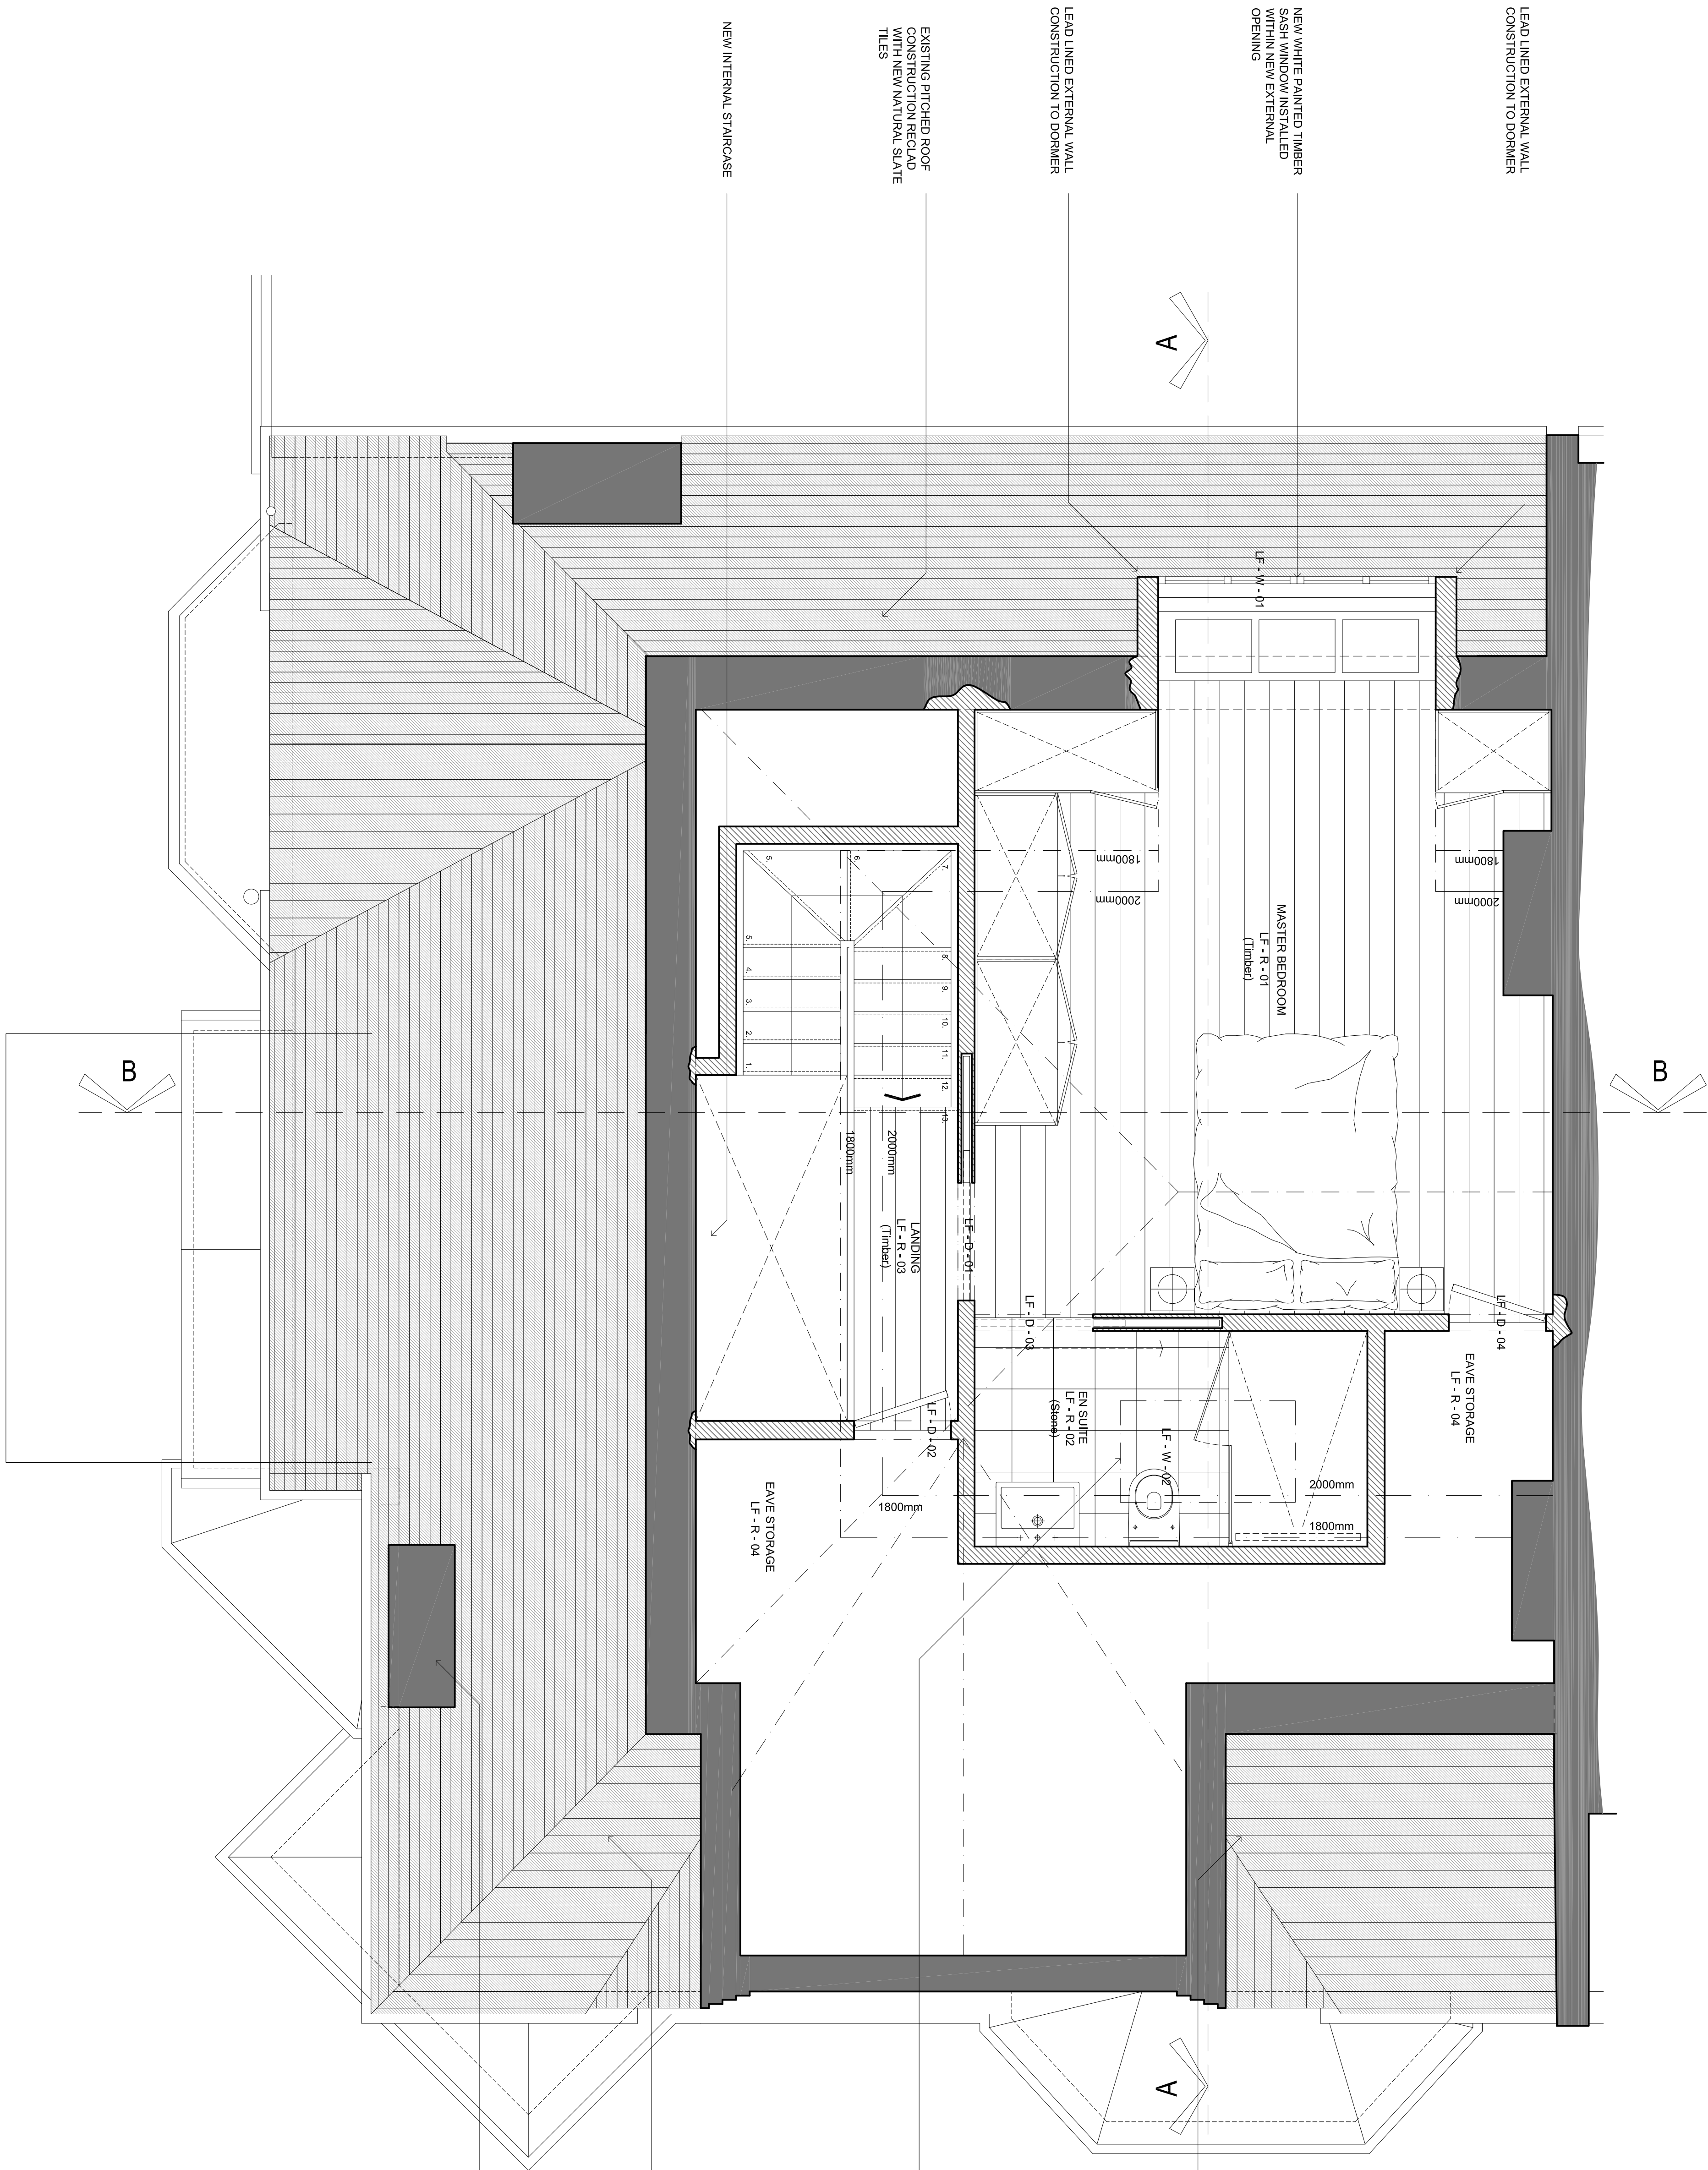

Proposed Loft Floor Plan
SCALE 1:25
0.0 0.25 0.5 0.75 1.0 1.25m

- This drawing has been based upon a measured survey drawing by others. As a result, the precision of the dimensions indicated is dependent upon the information supplied.
- While this drawing can be used as a base drawing for construction purposes, it is VERY IMPORTANT that all dimensions are checked carefully before any work commences or any materials are ordered.
- Where applicable, a suitable Structural Engineer and/or a Party Wall Surveyor should be consulted. Although as far as possible these instances have been indicated, this is not necessarily exhaustive and the whole scope of proposed works should be reviewed.
- Unless other arrangements have been specifically made, your building contractor should serve a Building Notice, as and where applicable, to your local authority to satisfy the requirements of the Building Regulations. Your building contractor should also liaise with the Building Control Officer regarding routine inspections of the work.

This is a **Detail Level Drawing** and can be used as a basis for construction.

It is important to discuss all stages of your project with your architect and builder together, to ensure the appropriate level of detail is provided, see: Section G of the Services Menu.


Nonetheless, all dimensions must be checked on site and templates formed as appropriate to ensure that any manufactured item is correct for its application.

All dimensions are in millimetres
All dimensions to be checked on site
© Architect Your Home

GENERAL NOTES:
ALL DIMENSIONS TO BE CHECKED ON SITE PRIOR TO CONSTRUCTION.
THIS IS A PLANNING LEVEL DRAWING ONLY AND SHOULD NOT BE USED FOR ANY OTHER PURPOSE

LEGEND:

- DENOTES EXISTING STRUCTURE RETAINED
- DENOTES OUTLINE OF STRUCTURE OVERHEAD
- DENOTES OUTLINE OF EXISTING STRUCTURE REMOVED
- DENOTES NEW STRUCTURE

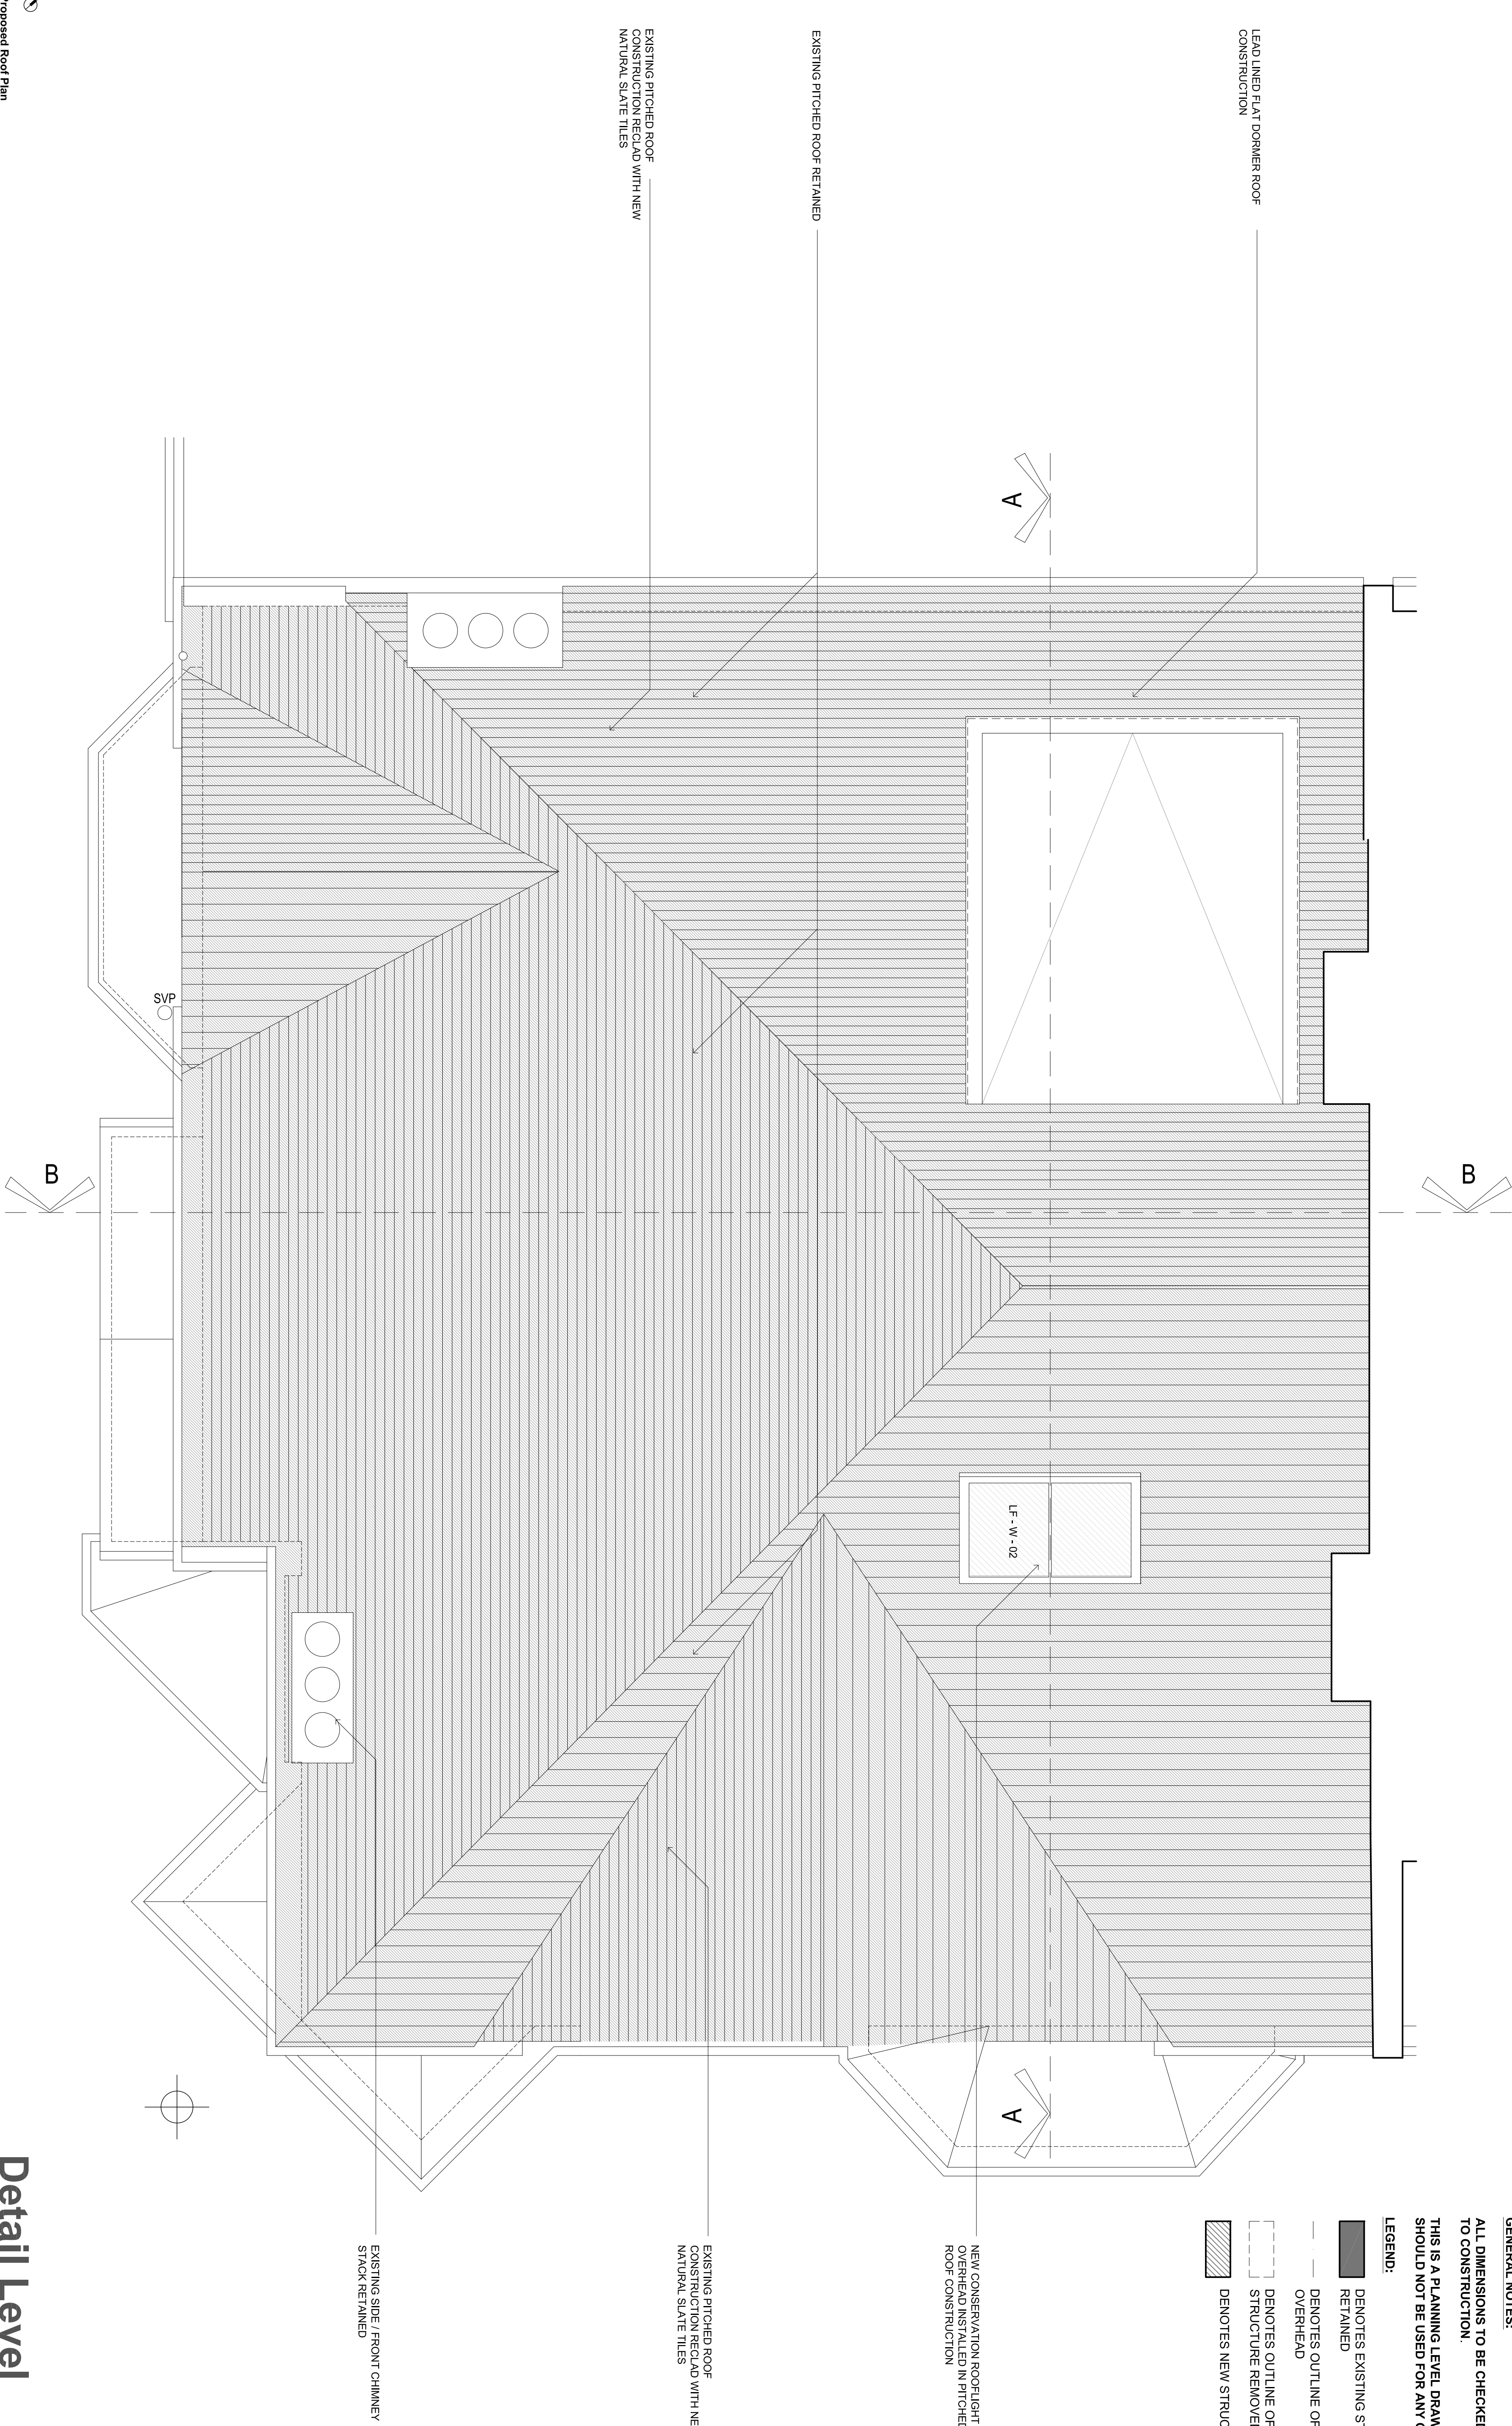

Proposed Roof Plan
SCALE 1:25
0.0 0.25 0.5 0.75 1.0 1.25m

- This drawing has been based upon a measured survey drawing by others. As a result, the precision of the dimensions indicated is dependent upon the information supplied.
- While this drawing can be used as a base drawing for construction purposes, it is VERY IMPORTANT that all commences or any materials are ordered.

- Where applicable, a suitable Structural Engineer and/or a Party Wall Surveyor should be consulted. Although as far as possible these instances have been indicated, this is not necessarily exhaustive and the whole scope of proposed works should be reviewed.
- Unless other arrangements have been specifically made, your building contractor should serve a Building Notice, as and where applicable, to your local authority to satisfy the requirements of the Building Regulations. Your building contractor should also liaise with the Building Control Officer regarding routine inspections of the work.

This is a **Detail Level Drawing** and can be used as a basis for construction.

It is important to discuss all stages of your project with your architect and builder together, to ensure the appropriate level of detail is provided, see: Section G of the Services Menu.

Nonetheless, all dimensions must be checked on site and templates formed as appropriate to ensure that any manufactured item is correct for its application.

All dimensions are in millimetres
All dimensions to be checked on site
© Architect Your Home

Your Architect Your Home Licensee:
Architect Your Home Hackney
Unit B13, 3 Bradbury Street
London N16 8JN
Tel: 020 7249 1004
Email: hackney@architect-yourhome.com

Project name:
1477_Flat 2 No.20 Oman Road,
London NW3 4PW

Drawing name: Proposed Roof Plan		
Date: February 2015	Job no: 1477	Drawing no: 114
Scale: 1/25@A1	Revision: C	Drawn by: CF

architectyourhome



GENERAL NOTES:

ALL DIMENSIONS TO BE CHECKED ON SITE PRIOR TO CONSTRUCTION.

THIS IS A PLANNING LEVEL DRAWING ONLY AND SHOULD NOT BE USED FOR ANY OTHER PURPOSE

LEGEND:

- DENOTES EXISTING STRUCTURE RETAINED
- DENOTES OUTLINE OF STRUCTURE OVERHEAD
- DENOTES OUTLINE OF EXISTING STRUCTURE REMOVED
- DENOTES NEW STRUCTURE

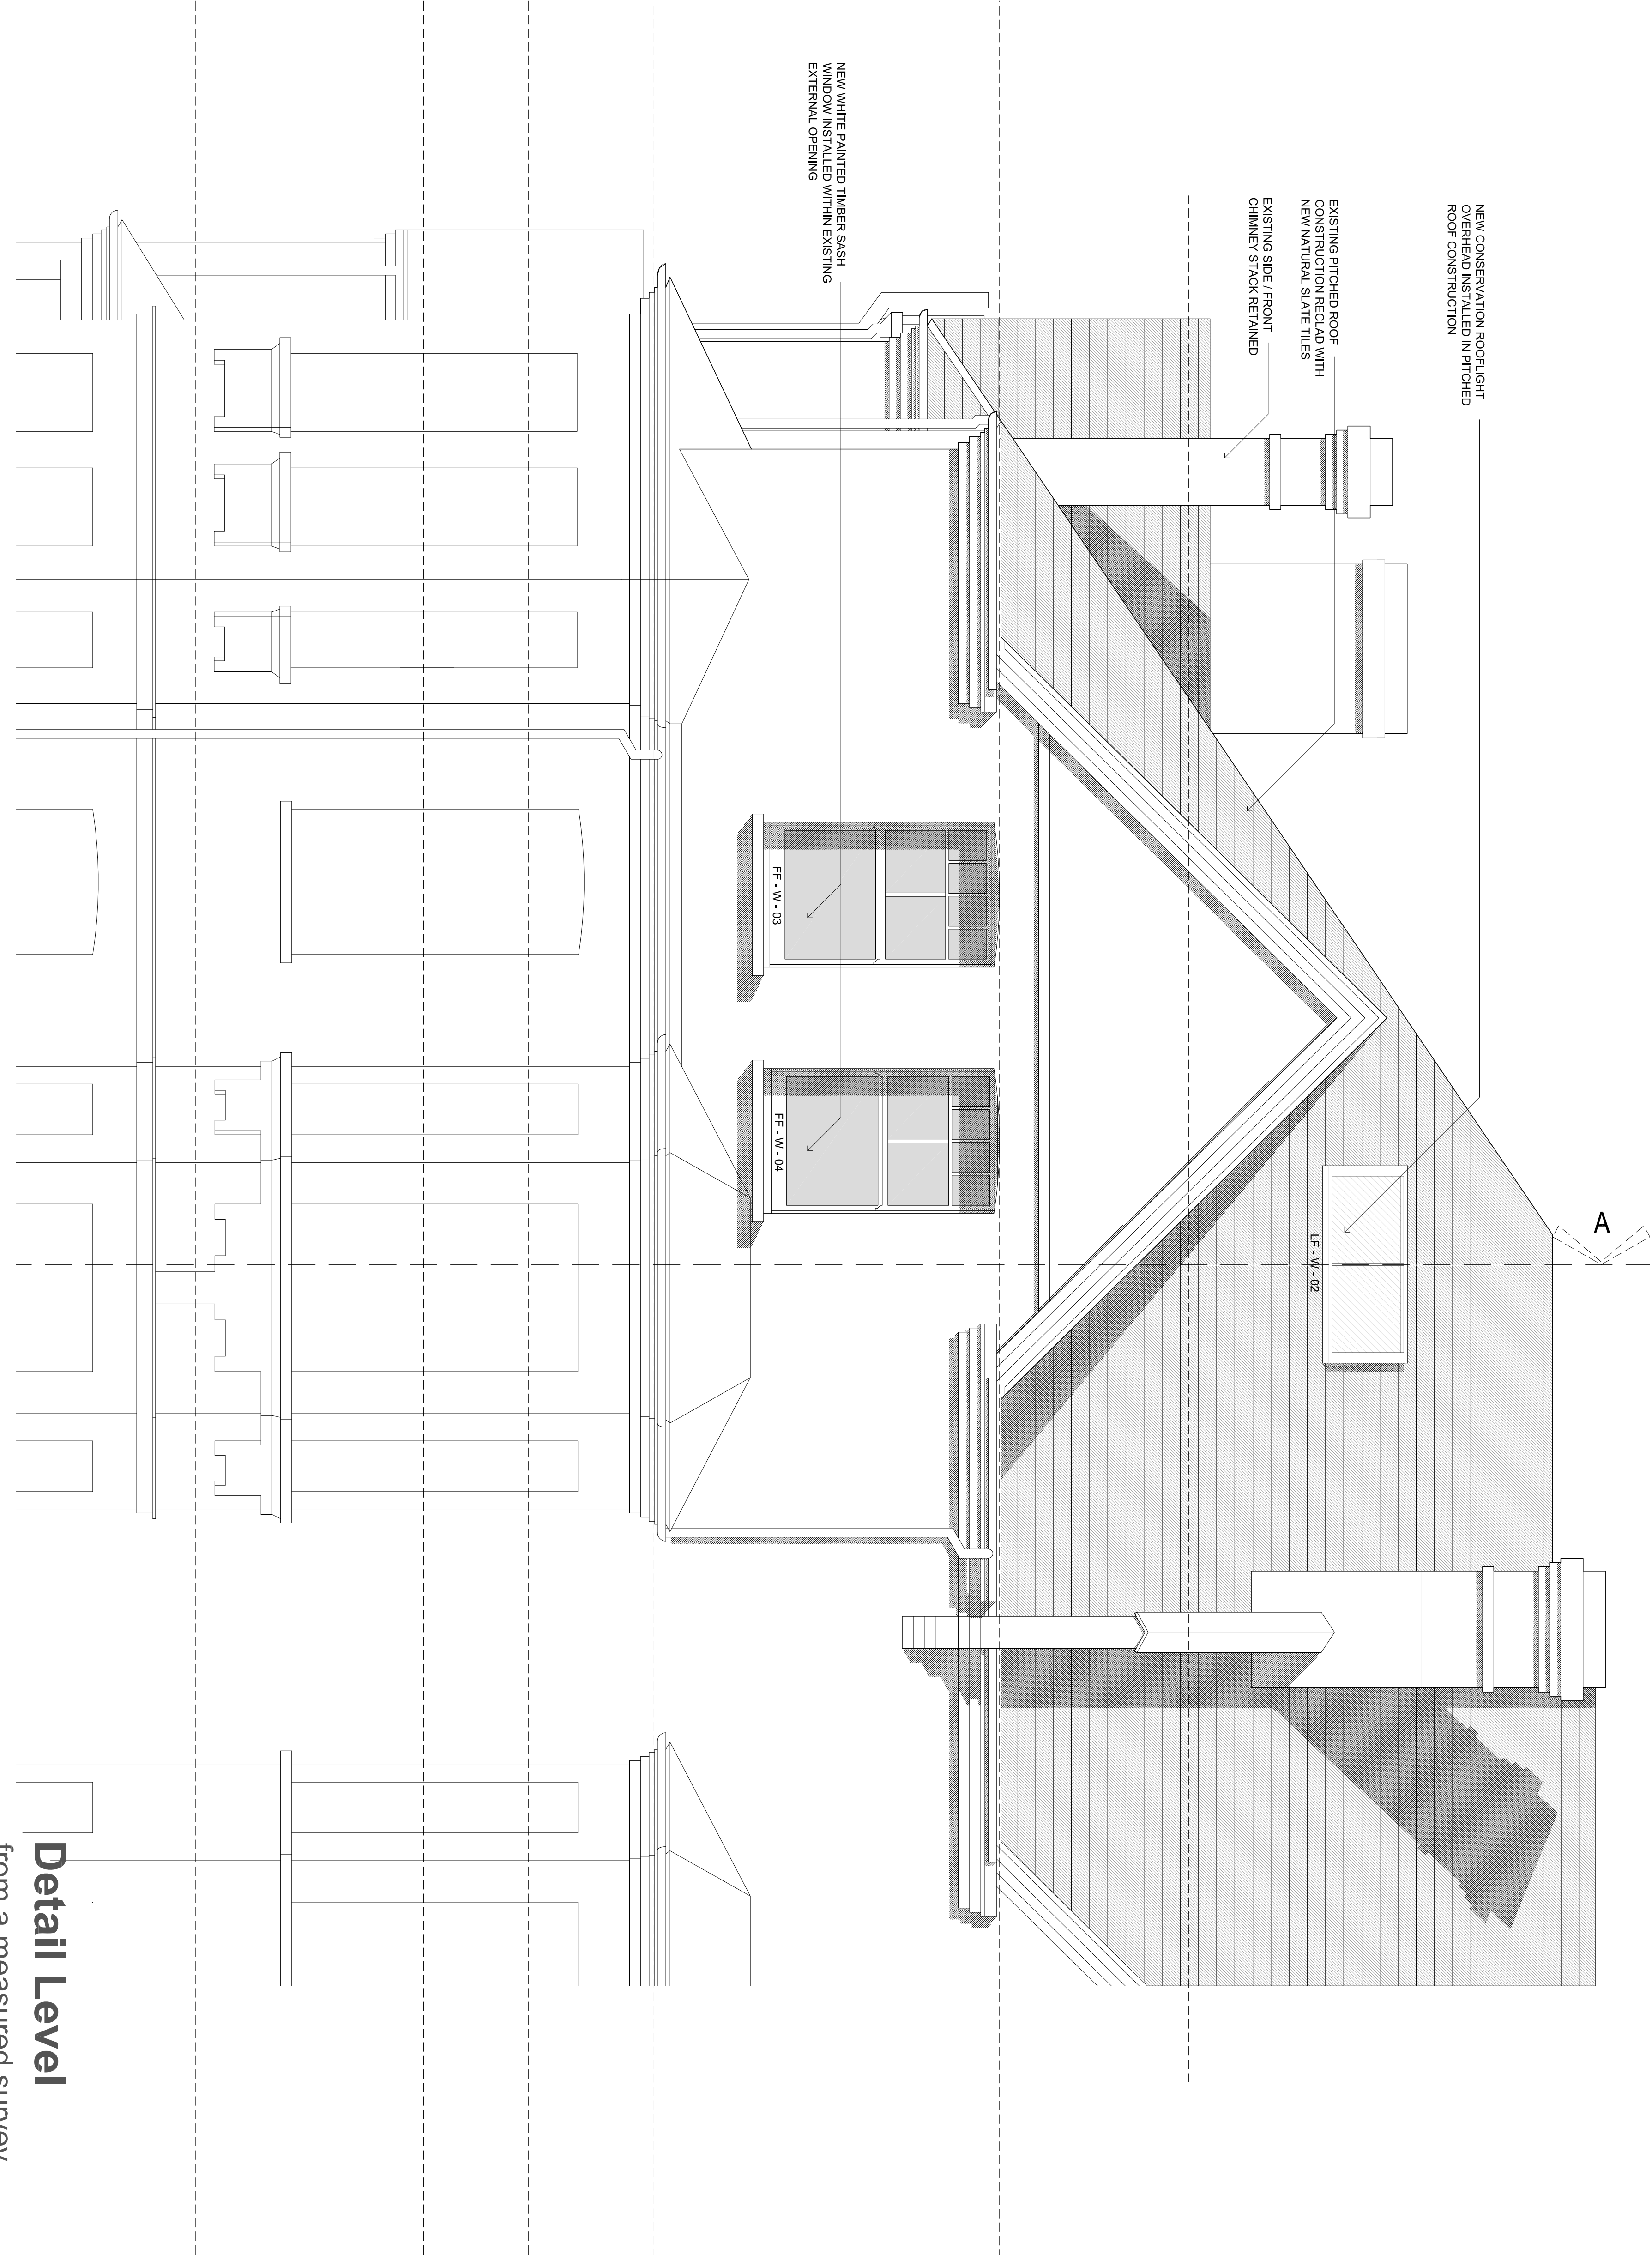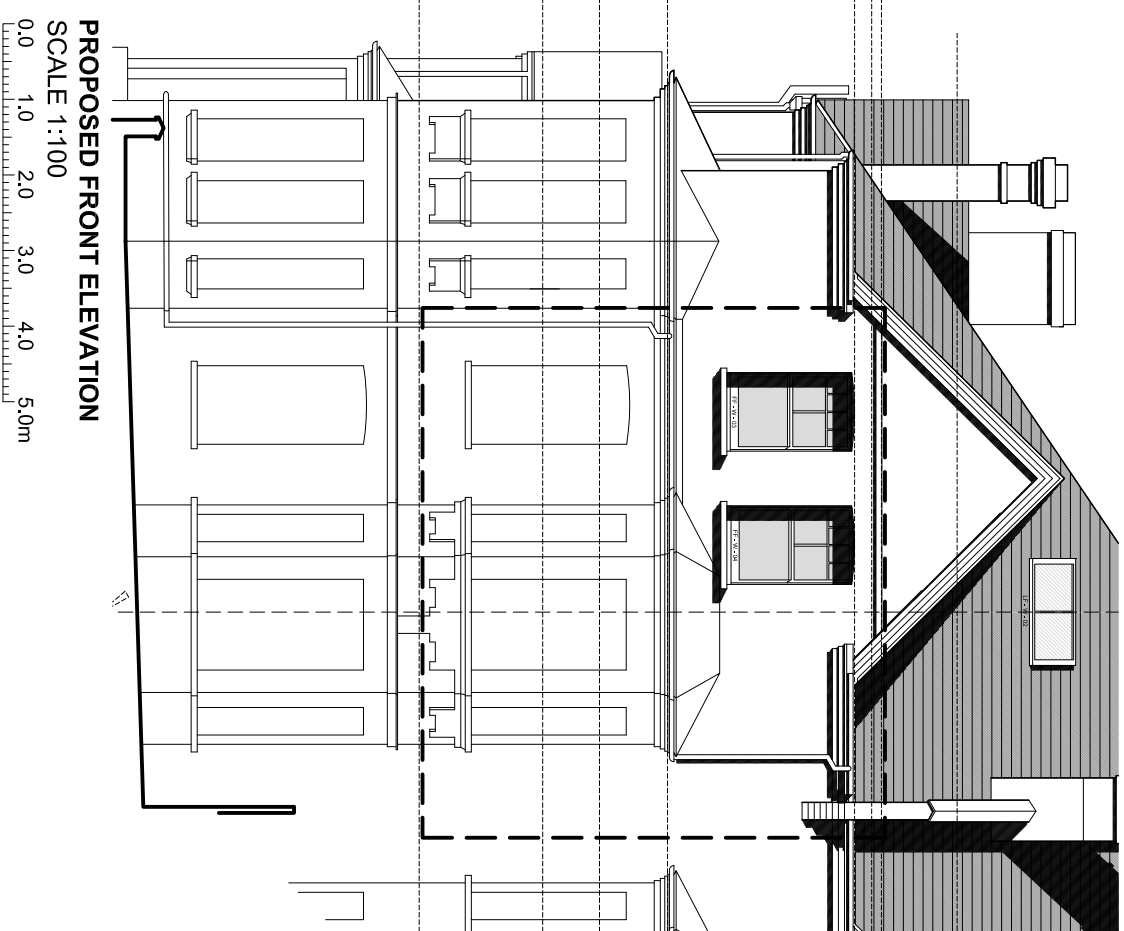

Proposed Front Elevation
SCALE 1:250
0.0 0.5 1.0 1.25m

- This drawing has been based upon a measured survey drawing by others. As a result, the precision of the dimensions indicated is dependent upon the information supplied.
- While this drawing can be used as a base drawing for construction purposes, it is **VERY IMPORTANT** that all dimensions are checked carefully before any work commences or any materials are ordered.

- Where applicable, a suitable Structural Engineer and/or a Party Wall Surveyor should be consulted. Although as far as possible these instances have been indicated, this is not necessarily exhaustive and the whole scope of proposed works should be reviewed.

- Unless other arrangements have been specifically made, your building contractor should serve a Building Notice, as and where applicable, to your local authority to satisfy the requirements of the Building Regulations. Your building contractor should also liaise with the Building Control Officer regarding routine inspections of the work.

This is a **Detail Level Drawing** and can be used as a basis for construction.

It is important to discuss all stages of your project with your architect and builder together, to ensure the appropriate level of detail is provided, see: Section G of the Services Menu.

Nonetheless, all dimensions must be checked on site and templates formed as appropriate to ensure that any manufactured item is correct for its application.

All dimensions are in millimetres
All dimensions to be checked on site
© Architect Your Home

Your Architect Your Home Licensee:
Architect Your Home Hackney
Unit B13, 3 Bradbury Street
London N16 8JN
Tel: 020 7249 1004
Email: hackney@architect-yourhome.com

Project name:
1477 Flat 2 No.20 Oman Road,
London NW3 4PW

Detail Level
from a measured survey

Drawing name: Proposed Front Elevation			
Date:	Job no:	Drawing no:	
February 2015	1477	Z20	
Scale:	Revision:	Drawn by:	
1/25@A1		JMA	

architectyourhome


GENERAL NOTES:

ALL DIMENSIONS TO BE CHECKED ON SITE PRIOR TO CONSTRUCTION.

THIS IS A PLANNING LEVEL DRAWING ONLY AND SHOULD NOT BE USED FOR ANY OTHER PURPOSE

LEGEND:


- DENOTES EXISTING STRUCTURE RETAINED
- DENOTES OUTLINE OF STRUCTURE OVERHEAD
- DENOTES OUTLINE OF EXISTING STRUCTURE REMOVED
- DENOTES NEW STRUCTURE

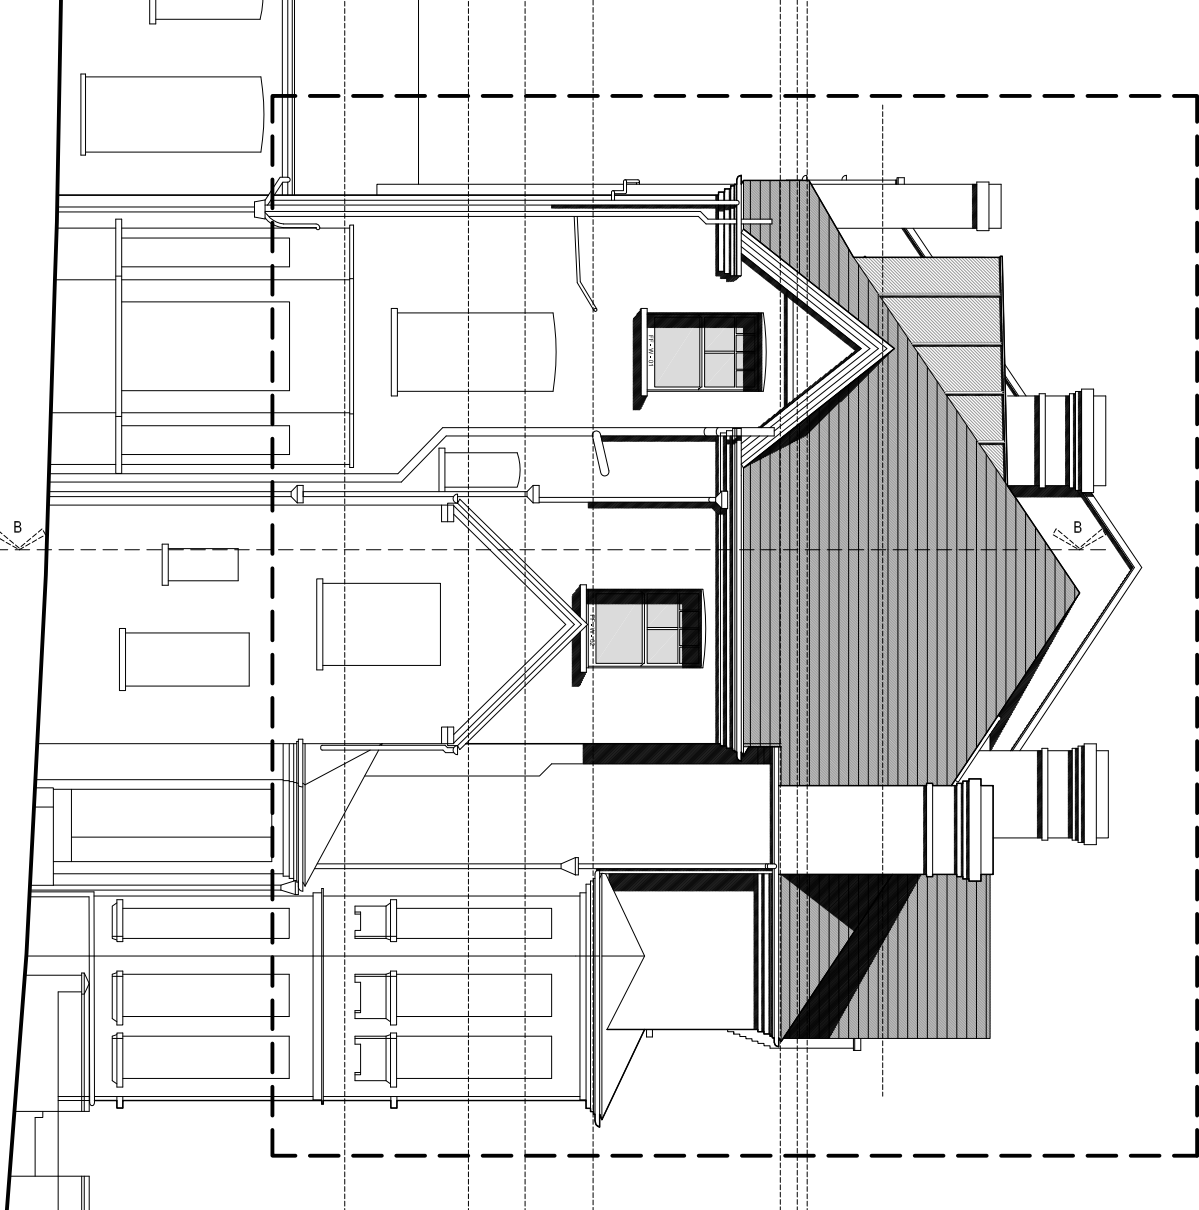

PROPOSED SIDE ELEVATION

SCALE 1:100

0.0 1.0 2.0 3.0 4.0 5.0m

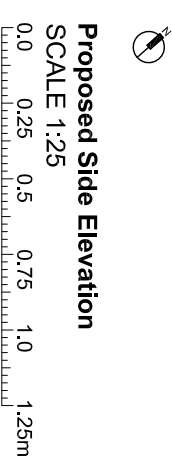

Proposed Side Elevation


SCALE 1:25

0.0 0.5 1.0 1.25m

- This drawing has been based upon a measured survey drawing by others. As a result, the precision of the dimensions indicated is dependent upon the information supplied.
- While this drawing can be used as a base drawing for construction purposes, it is VERY IMPORTANT that all commences or any materials are ordered.

- Where applicable, a suitable Structural Engineer and/or a Party Wall Surveyor should be consulted. Although as far as possible these instances have been indicated, this is not necessarily exhaustive and the whole scope of proposed works should be reviewed.

- Unless other arrangements have been specifically made, your building contractor should serve a Building Notice, as and where applicable, to your local authority to satisfy the requirements of the Building Regulations. Your building contractor should also liaise with the Building Control Officer regarding routine inspections of the work.

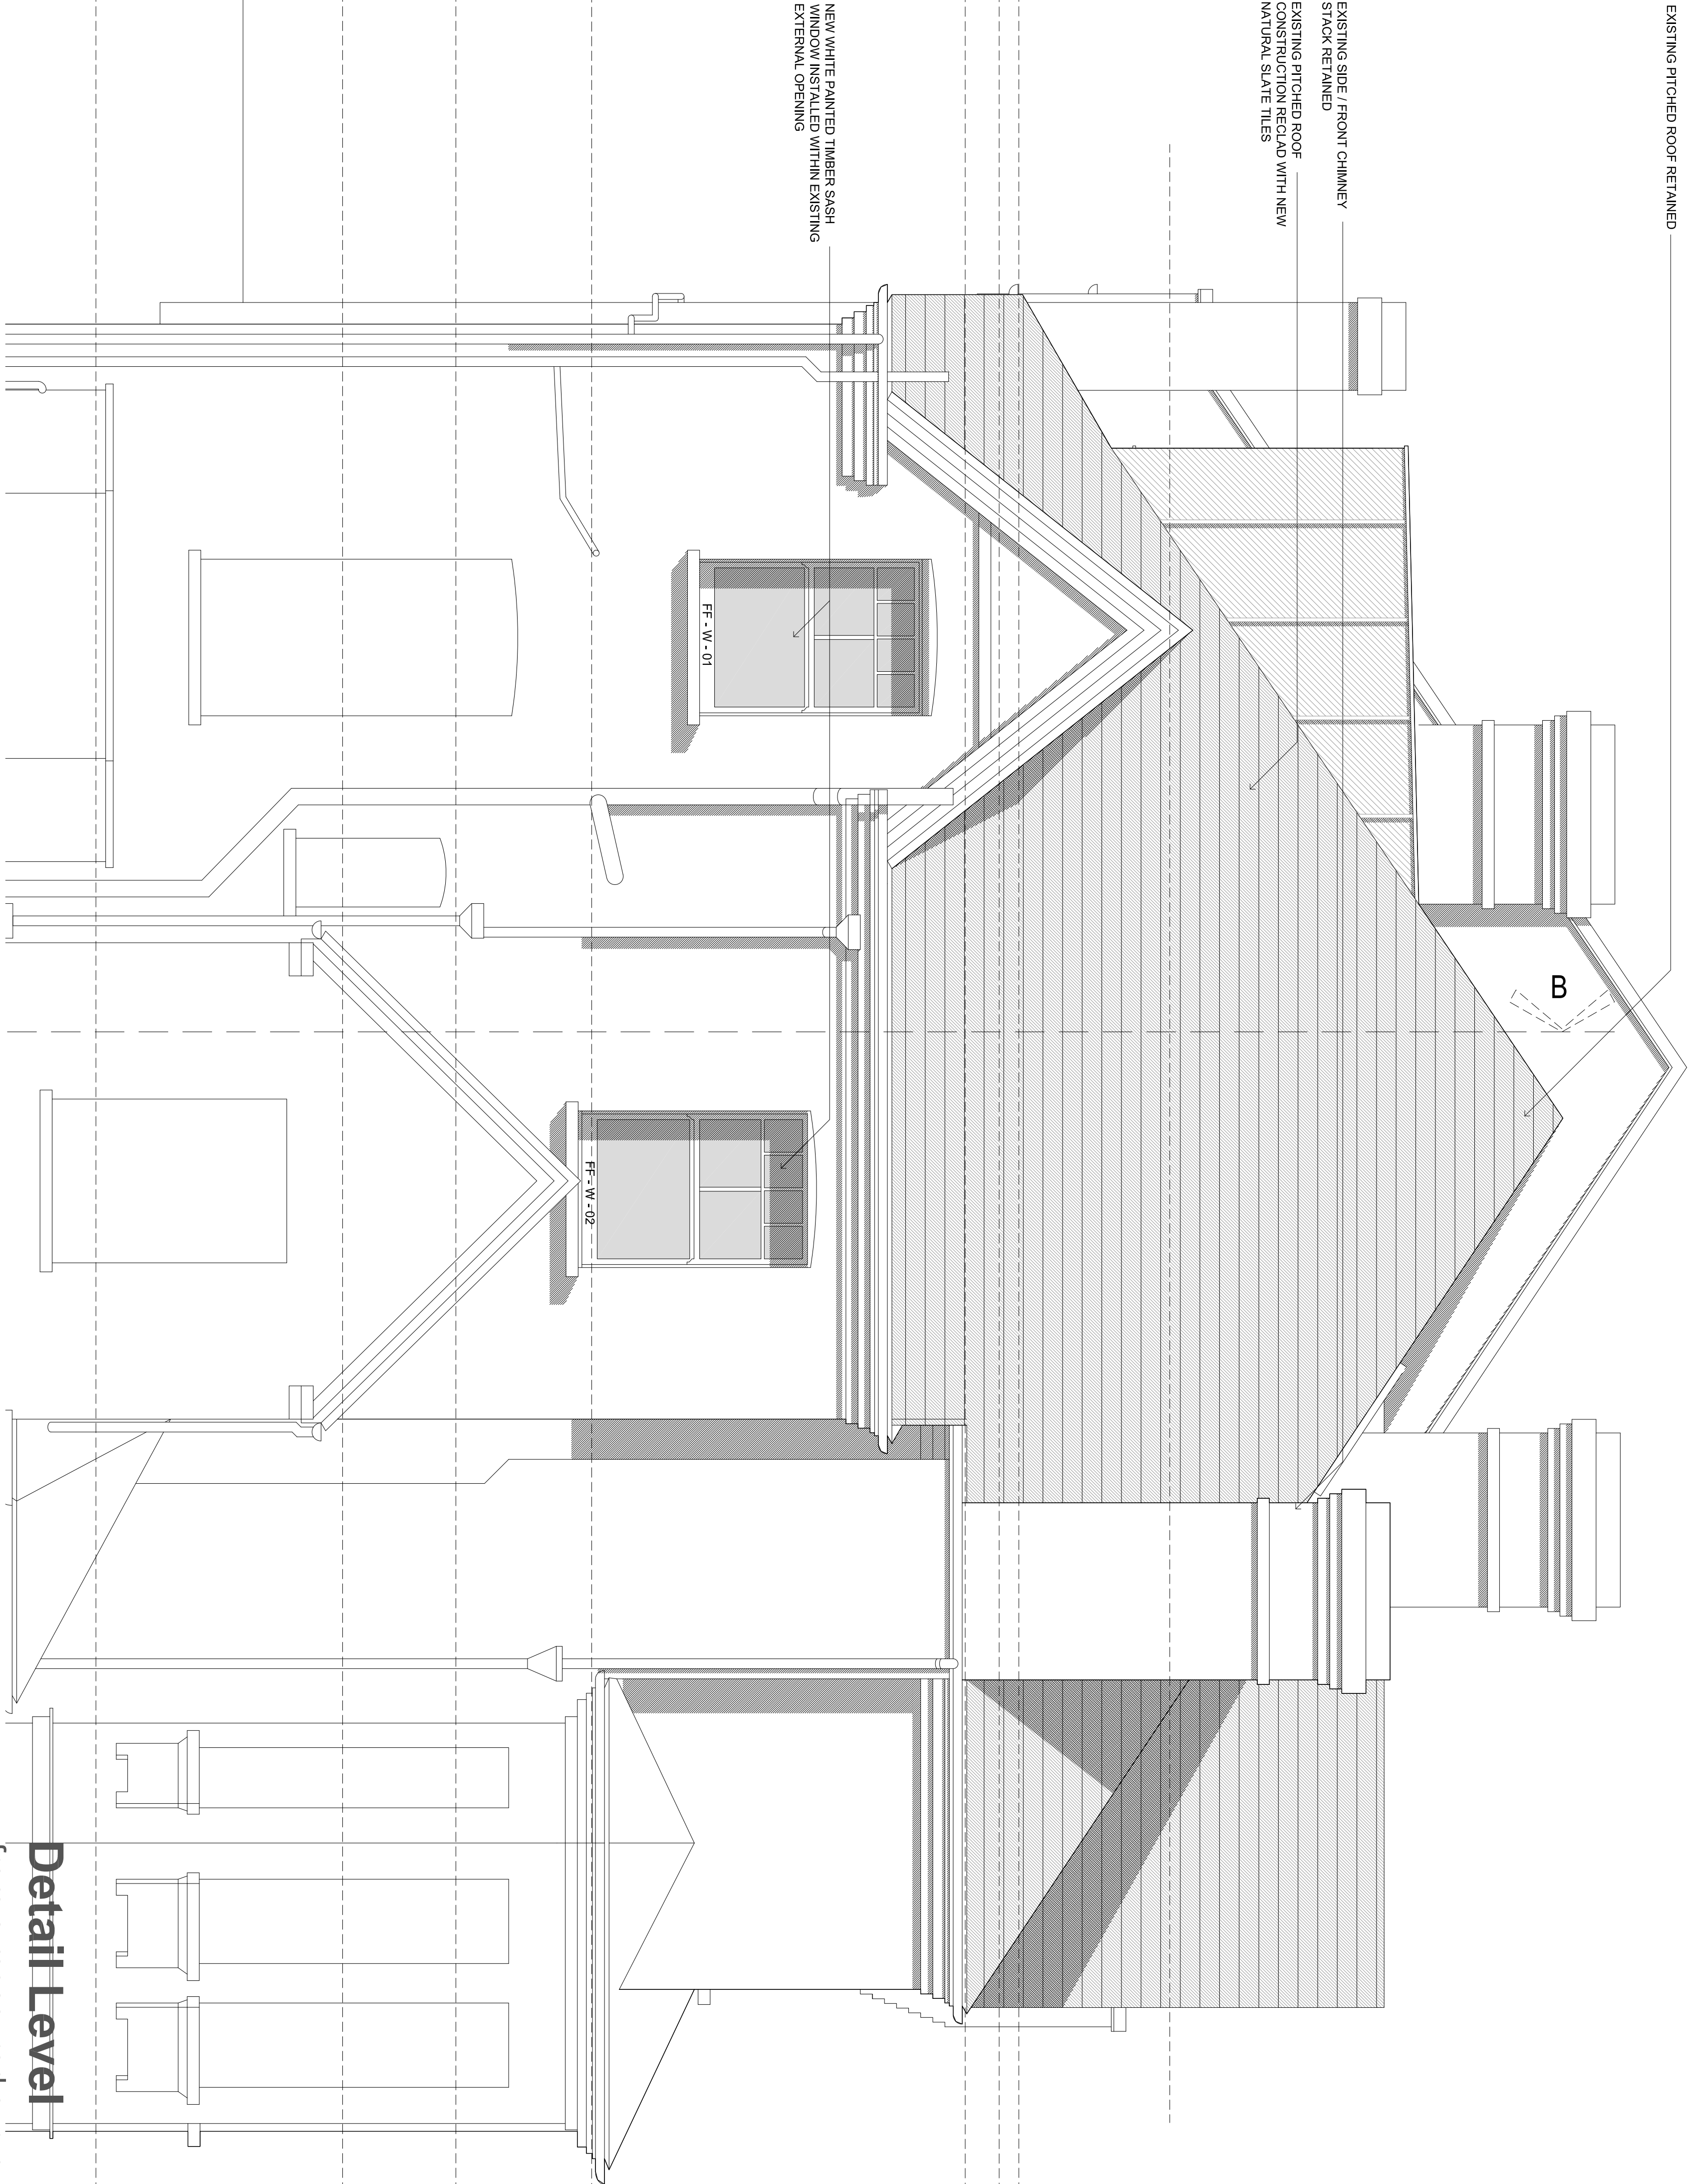

This is a **Detail Level Drawing** and can be used as a basis for construction.

It is important to discuss all stages of your project with your architect and builder together, to ensure the appropriate level of detail is provided, see: Section G of the Services Menu.

Nonetheless, all dimensions must be checked on site and templates formed as appropriate to ensure that any manufactured item is correct for its application.

Detail Level

from a measured survey

Drawing name:

Proposed Side Elevation

Date:

February 2015

Job no:

1477

Drawing no:

221

Scale:

1/25@A1

Revision:

JMA

Drawn by:

JMA

Your Architect Your Home Licensee:
Architect Your Home Hackney
Unit B13, 3 Bradbury Street
London N16 8JN
Tel: 020 7249 1004
Email: hackney@architect-yourhome.com

Project name:
1477 Flat 2 No.20 Oman Road,
London NW3 4PW


All dimensions are in millimetres
All dimensions to be checked on site
© Architect Your Home

architectyourhome

GENERAL NOTES:
ALL DIMENSIONS TO BE CHECKED ON SITE PRIOR TO CONSTRUCTION.
THIS IS A PLANNING LEVEL DRAWING ONLY AND SHOULD NOT BE USED FOR ANY OTHER PURPOSE

LEGEND:

- DENOTES EXISTING STRUCTURE RETAINED
- DENOTES OUTLINE OF STRUCTURE OVERHEAD
- DENOTES OUTLINE OF EXISTING STRUCTURE REMOVED
- DENOTES NEW STRUCTURE

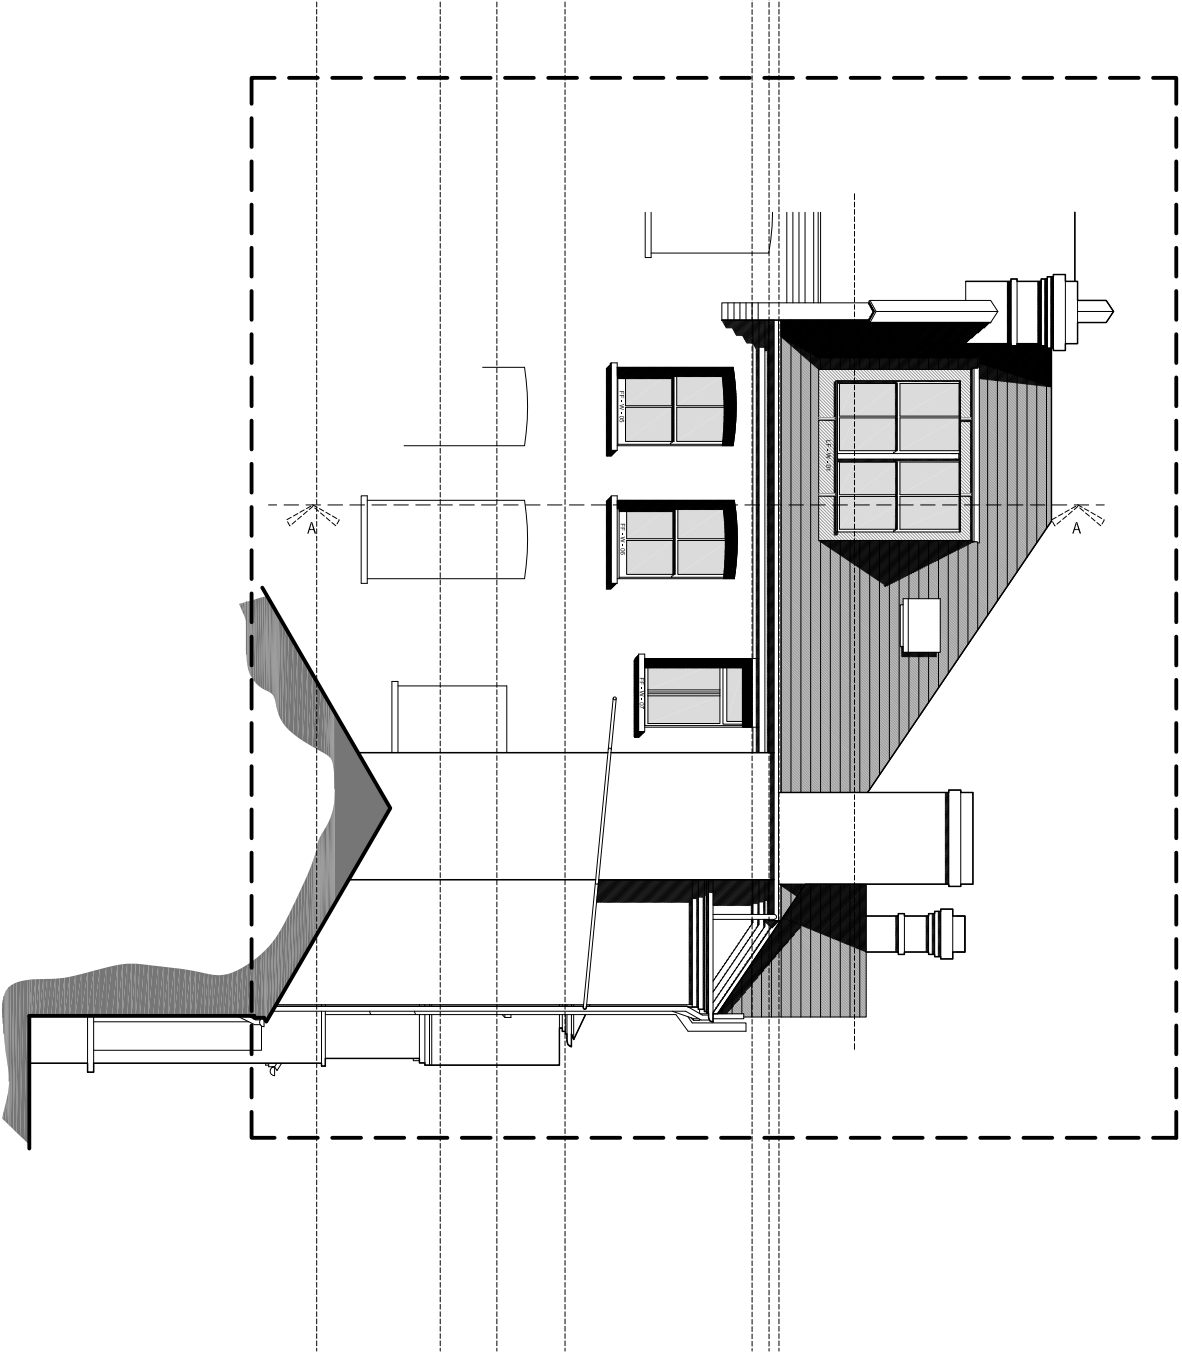

PROPOSED REAR ELEVATION

SCALE 1:100
0.0 0.5 1.0 2.0 3.0 4.0 5.0m

Proposed Rear Elevation
SCALE 1:25
0.0 0.25 0.5 0.75 1.0 1.25m

- This drawing has been based upon a measured survey drawing by others. As a result, the precision of the dimensions indicated is dependent upon the information supplied.
- While this drawing can be used as a base drawing for construction purposes, it is VERY IMPORTANT that all dimensions are checked carefully before any work commences or any materials are ordered.

- Where applicable, a suitable Structural Engineer and/or a Party Wall Surveyor should be consulted. Although as far as possible these instances have been indicated, this is not necessarily exhaustive and the whole scope of proposed works should be reviewed.

- Unless other arrangements have been specifically made, your building contractor should serve a Building Notice, as and where applicable, to your local authority to satisfy the requirements of the Building Regulations. Your building contractor should also liaise with the Building Control Officer regarding routine inspections of the work.

This is a **Detail Level Drawing** and can be used as a basis for construction.
It is important to discuss all stages of your project with your architect and builder together, to ensure the appropriate level of detail is provided, see: Section G of the Services Menu.
Nonetheless, all dimensions must be checked on site and templates formed as appropriate to ensure that any manufactured item is correct for its application.

This is a **Detail Level Drawing** and can be used as a basis for construction.
It is important to discuss all stages of your project with your architect and builder together, to ensure the appropriate level of detail is provided, see: Section G of the Services Menu.
Nonetheless, all dimensions must be checked on site and templates formed as appropriate to ensure that any manufactured item is correct for its application.

All dimensions are in millimetres
All dimensions to be checked on site
© Architect Your Home

Your Architect Your Home Licensee:
Architect Your Home Hackney
Unit B13, 3 Bradbury Street
London N16 8JN
Tel: 020 7249 1004
Email: hackney@architect-yourhome.com


Drawing name: Proposed Rear Elevation			
Date: February 2015	Job no: 1477	Drawing no: 122	
Scale: 1/25@A1	Revision: -	Drawn by: OF	

Detail Level
from a measured survey

architectyourhome

GENERAL NOTES:
ALL DIMENSIONS TO BE CHECKED ON SITE PRIOR TO CONSTRUCTION.
THIS IS A PLANNING LEVEL DRAWING ONLY AND SHOULD NOT BE USED FOR ANY OTHER PURPOSE

- LEGEND:
- DENOTES EXISTING STRUCTURE RETAINED
 - DENOTES OUTLINE OF STRUCTURE OVERHEAD
 - DENOTES OUTLINE OF EXISTING STRUCTURE REMOVED
 - DENOTES NEW STRUCTURE

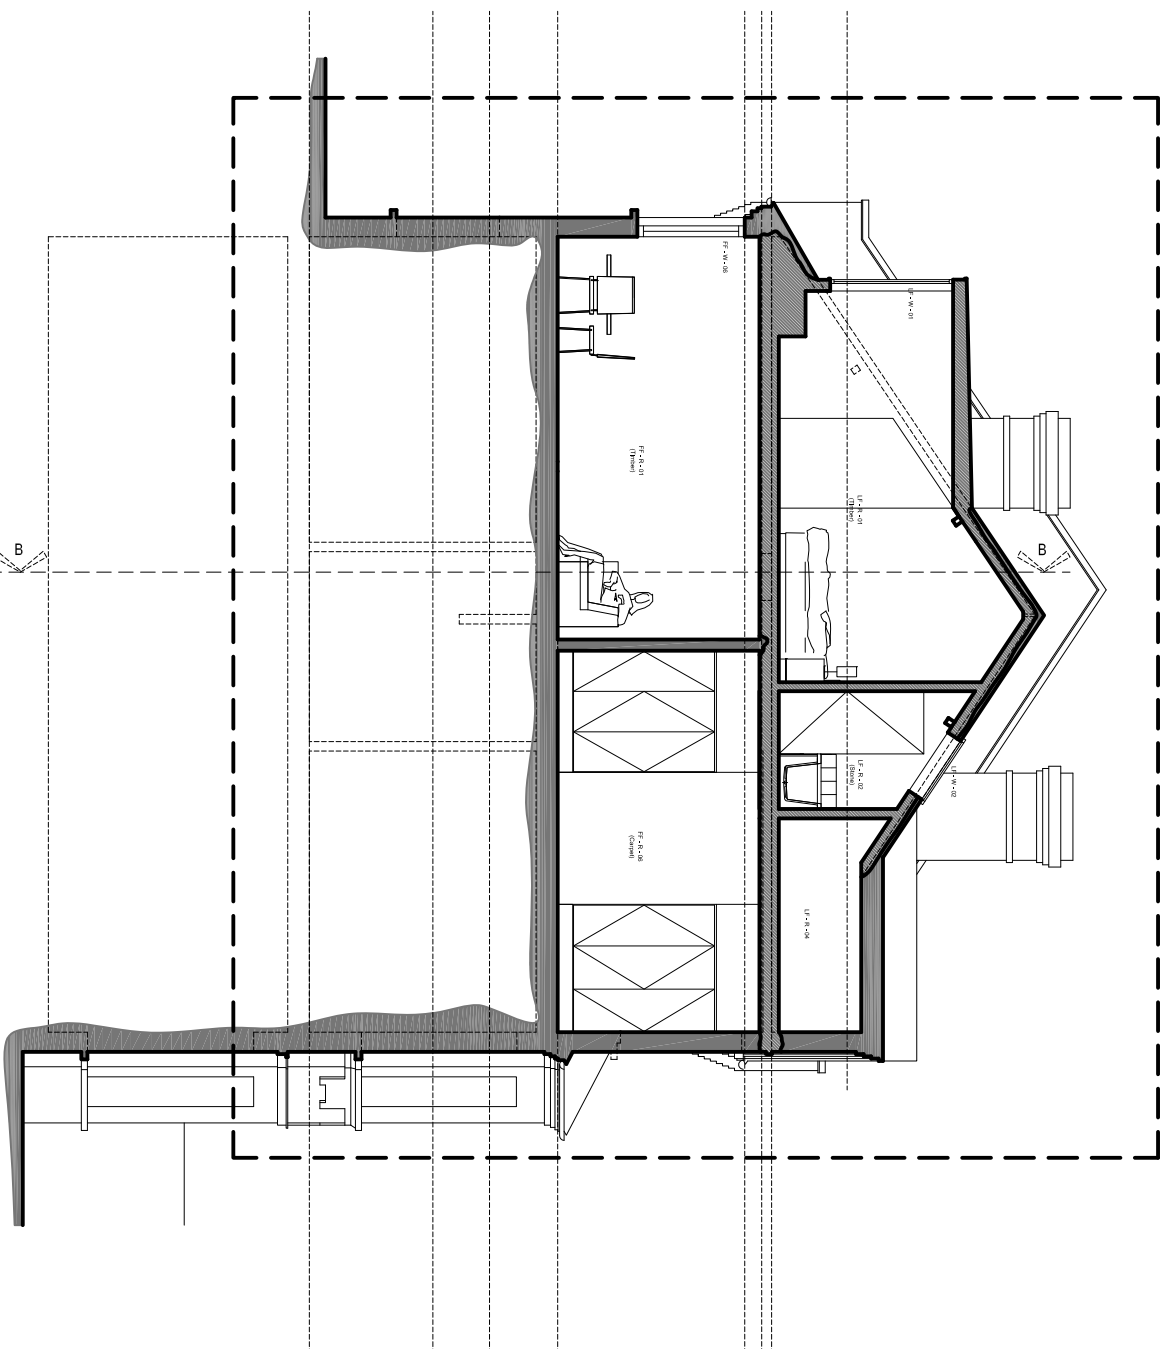

PROPOSED SECTION A - A
SCALE 1:100
0.0 0.25 0.5 0.75 1.0 1.25m

PROPOSED SECTION A - A
SCALE 1:25
0.0 0.25 0.5 0.75 1.0 1.25m

- This drawing has been based upon a measured survey drawing by others. As a result, the precision of the dimensions indicated is dependent upon the information supplied.
- While this drawing can be used as a base drawing for construction purposes, it is VERY IMPORTANT that all dimensions are checked carefully before any work commences or any materials are ordered.

- Where applicable, a suitable Structural Engineer and/or a Party Wall Surveyor should be consulted. Although as far as possible these instances have been indicated, this is not necessarily exhaustive and the whole scope of proposed works should be reviewed.
- Unless other arrangements have been specifically made, your building contractor should serve a Building Notice, as and where applicable, to your local authority to satisfy the requirements of the Building Regulations. Your building contractor should also liaise with the Building Control Officer regarding routine inspections of the work.

This is a **Detail Level Drawing** and can be used as a basis for construction.
It is important to discuss all stages of your project with your architect and builder together, to ensure the appropriate level of detail is provided, see: Section G of the Services Menu.
Nonetheless, all dimensions must be checked on site and templates formed as appropriate to ensure that any manufactured item is correct for its application.

All dimensions are in millimetres
All dimensions to be checked on site
© Architect Your Home

Your Architect Your Home Licensee:
Architect Your Home Hackney
Unit B13, 3 Bradbury Street
London N16 8JN
Tel: 020 7249 1004
Email: hackney@architect-yourhome.com

Project name:
1477 Flat 2 No.20 Orman Road,
London NW3 4PW

Detail Level

from a measured survey

Drawing name:
Proposed Section A - A

Date:
February 2015

Scale:
1/25@A1

Job no:
1477

Revision:
CF

Drawing no:
130



Drawn by:

architectyourhome


GENERAL NOTES:
ALL DIMENSIONS TO BE CHECKED ON SITE PRIOR TO CONSTRUCTION.
THIS IS A PLANNING LEVEL DRAWING ONLY AND SHOULD NOT BE USED FOR ANY OTHER PURPOSE

LEGEND:

- DENOTES EXISTING STRUCTURE
- RETAINED
- DENOTES OUTLINE OF STRUCTURE OVERHEAD
- DENOTES OUTLINE OF EXISTING STRUCTURE REMOVED
- DENOTES NEW STRUCTURE

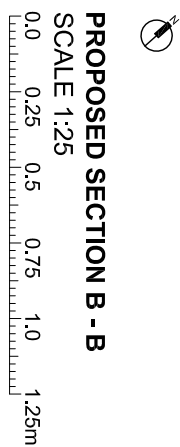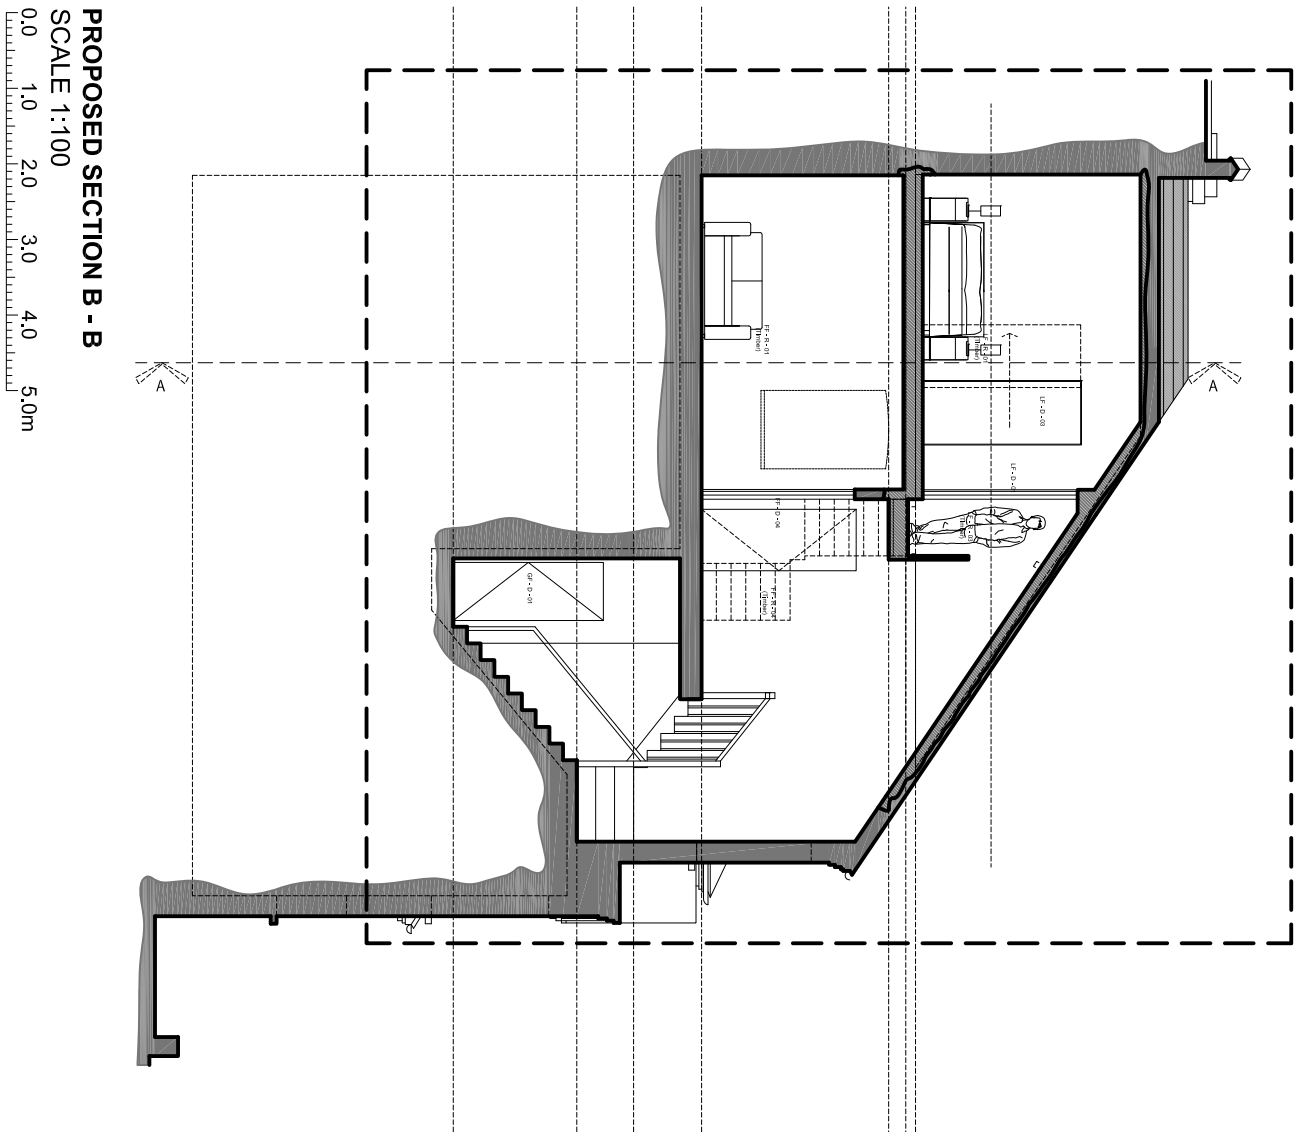

- This drawing has been based upon a measured survey drawing by others. As a result, the precision of the dimensions indicated is dependent upon the information supplied.
- While this drawing can be used as a base drawing for construction purposes, it is VERY IMPORTANT that all dimensions are checked carefully before any work commences or any materials are ordered.
- Where applicable, a suitable Structural Engineer and/or a Party Wall Surveyor should be consulted. Although as far as possible these instances have been indicated, this is not necessarily exhaustive and the whole scope of proposed works should be reviewed.
- Unless other arrangements have been specifically made, your building contractor should serve a Building Notice, as and where applicable, to your local authority to satisfy the requirements of the Building Regulations. Your building contractor should also liaise with the Building Control Officer regarding routine inspections of the work.

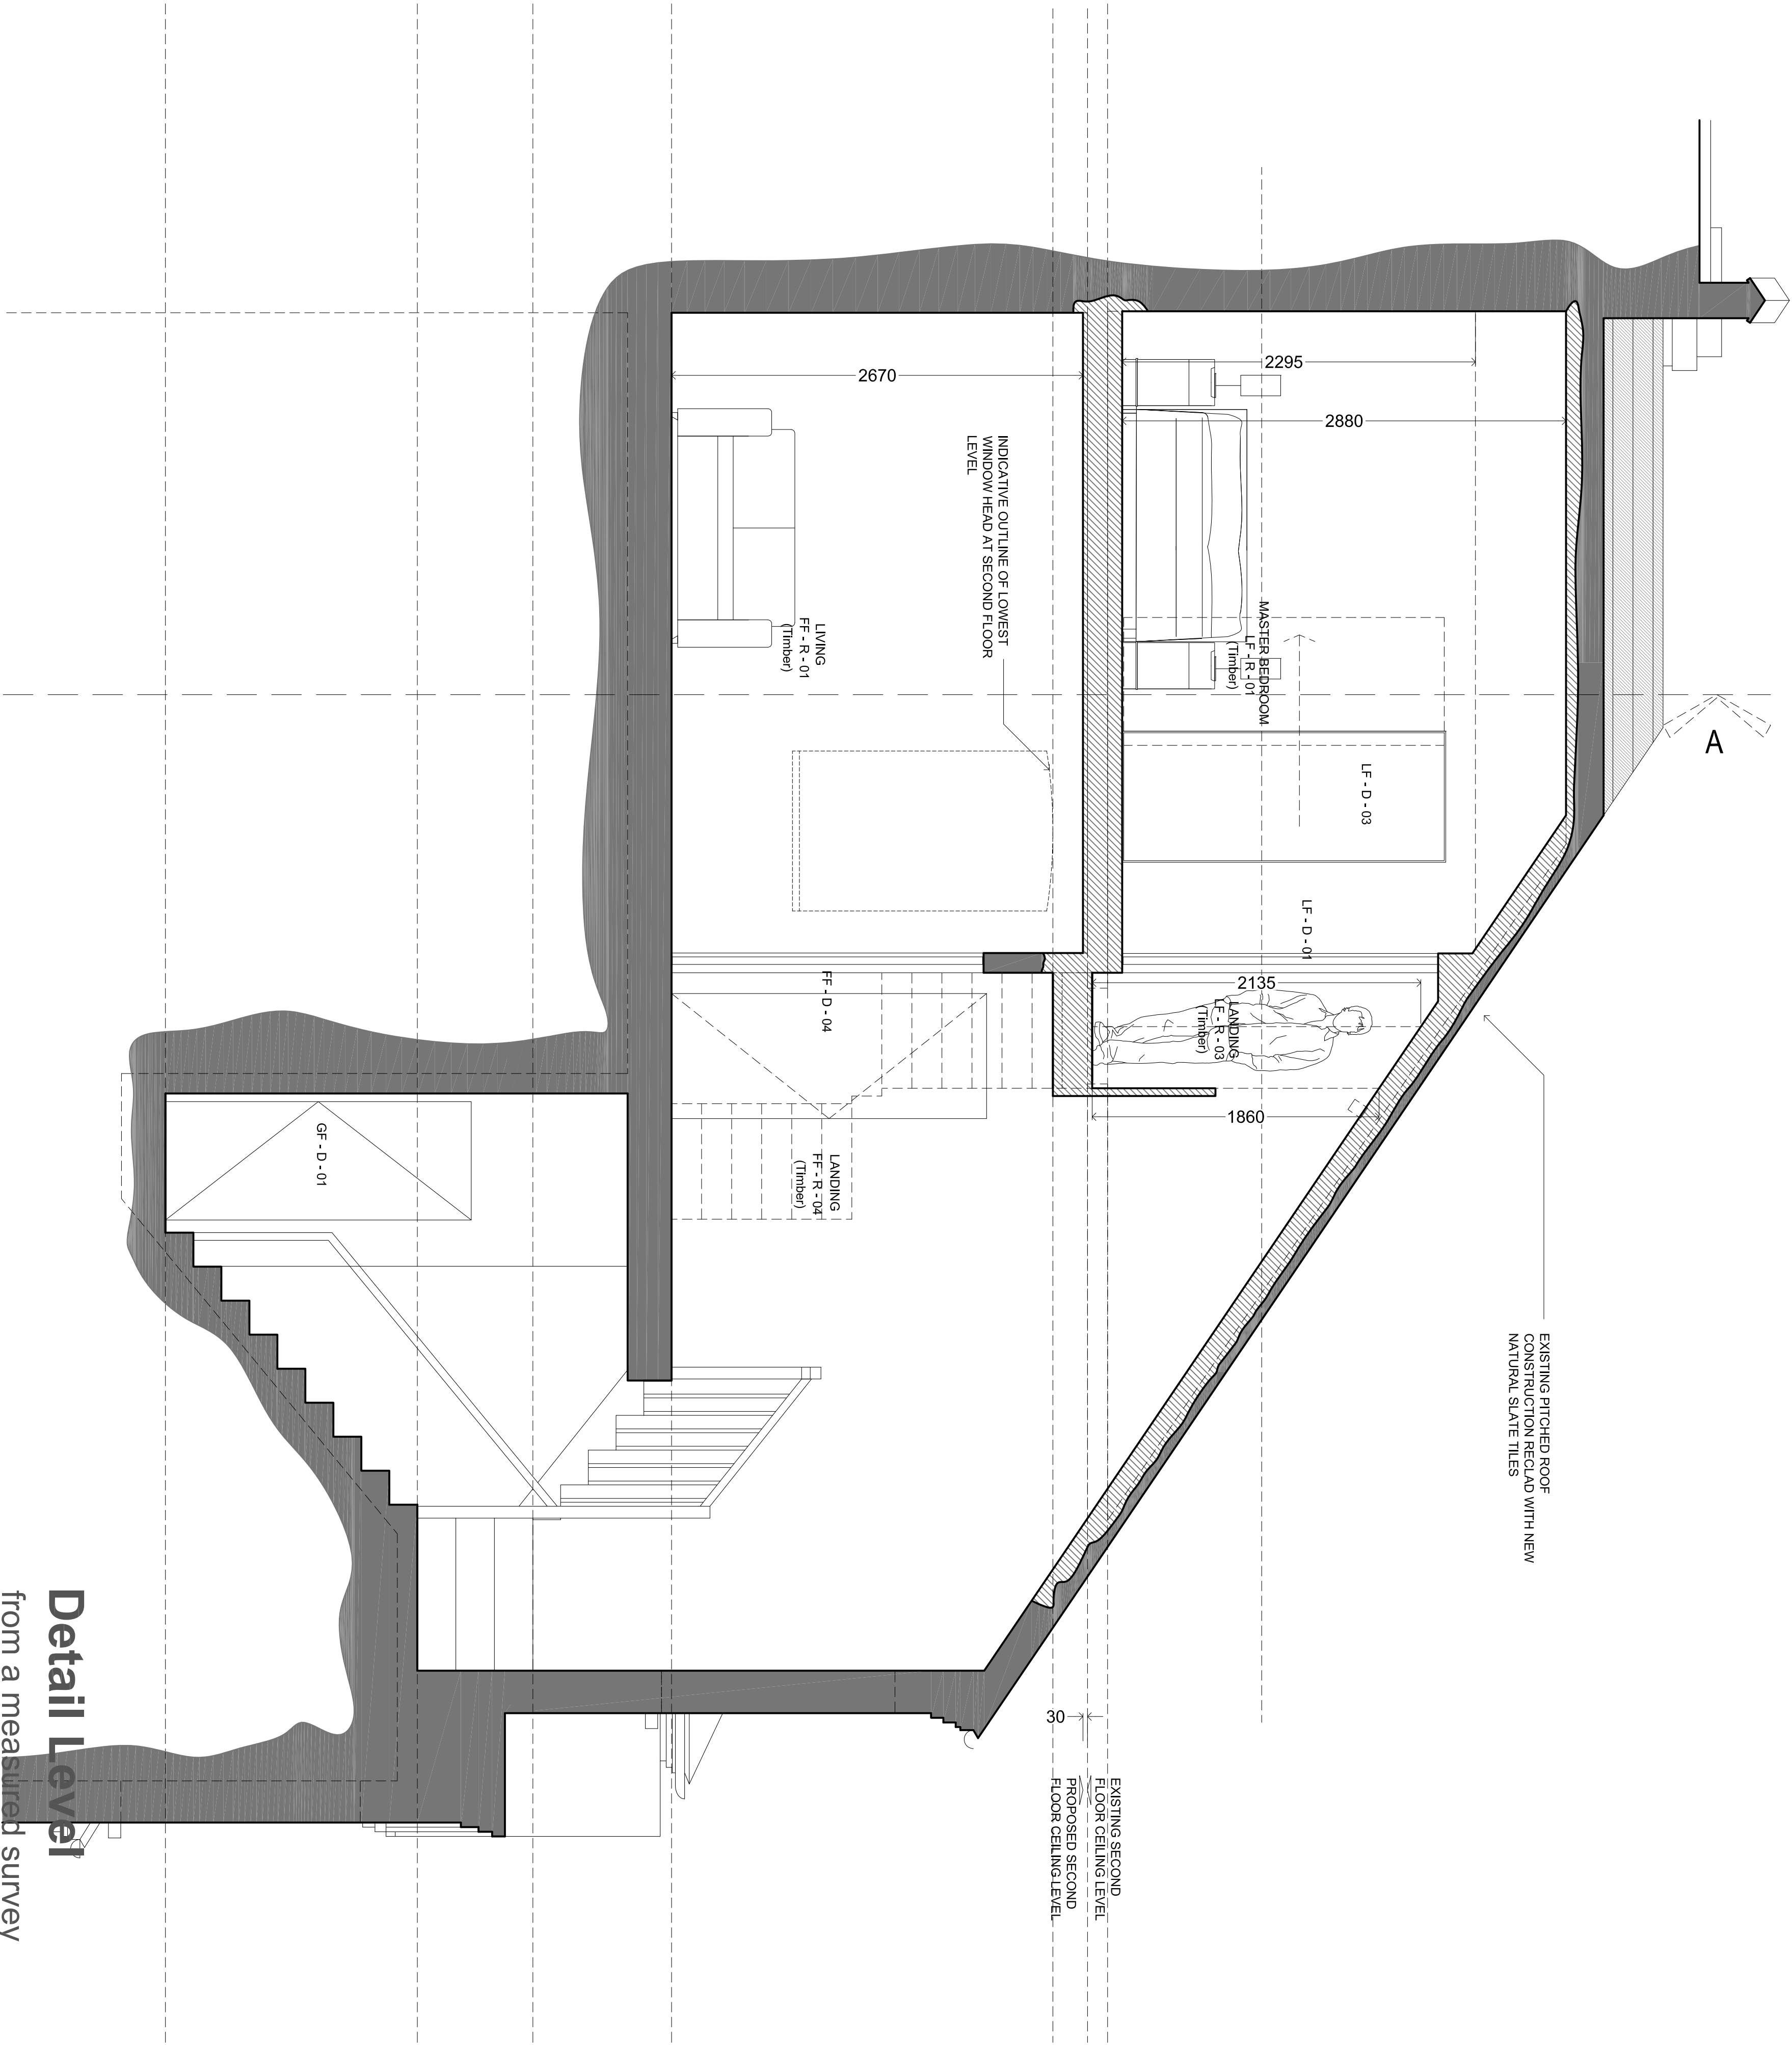

This is a Detail Level Drawing and can be used as a basis for construction.		Your Architced Your Home Licensee: Architect Your Home Hackney Unit B13, 3 Bradbury Street London N16 8JN Tel: 020 7249 1004 Email: hackney@architced-yourhome.com	
It is important to discuss all stages of your project with your architect and builder together, to ensure the appropriate level of detail is provided, see: Section G of the Services Menu.		Drawing name: Proposed Section B - B	
Nonetheless, all dimensions must be checked on site and templates formed as appropriate to ensure that any manufactured item is correct for its application.		Date: February 2015	
All dimensions are in millimetres All dimensions to be checked on site © Architect Your Home		Job no: 1477	
Project name: 1477 Flat 2 No.20 Oman Road, London NW3 4PW		Revision: JMA	
Scale: 1/25@A1		Drawing no: 231	
Architect Your Home		Drawn by: JMA	