




DRAWING DESCRIPTION:		DATE:	PROJECT:
Existing Floor Plans		October 2014	216 Havestock Hill, London NW3
DRAWING REF:	REV:	SCALE:	DRAWN:
216HavestockHill-R01-071014	01	1:100 @A2	Tim Mullaway mullanytim@gmail.com

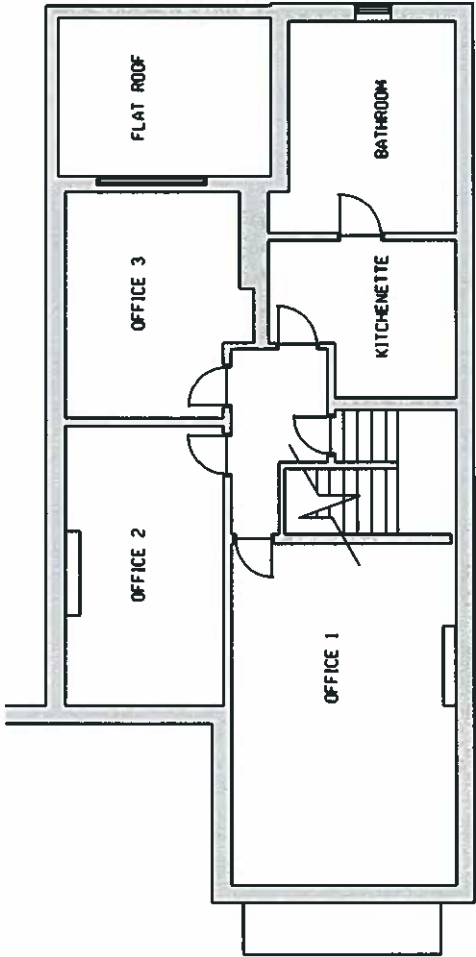

SECOND FLOOR

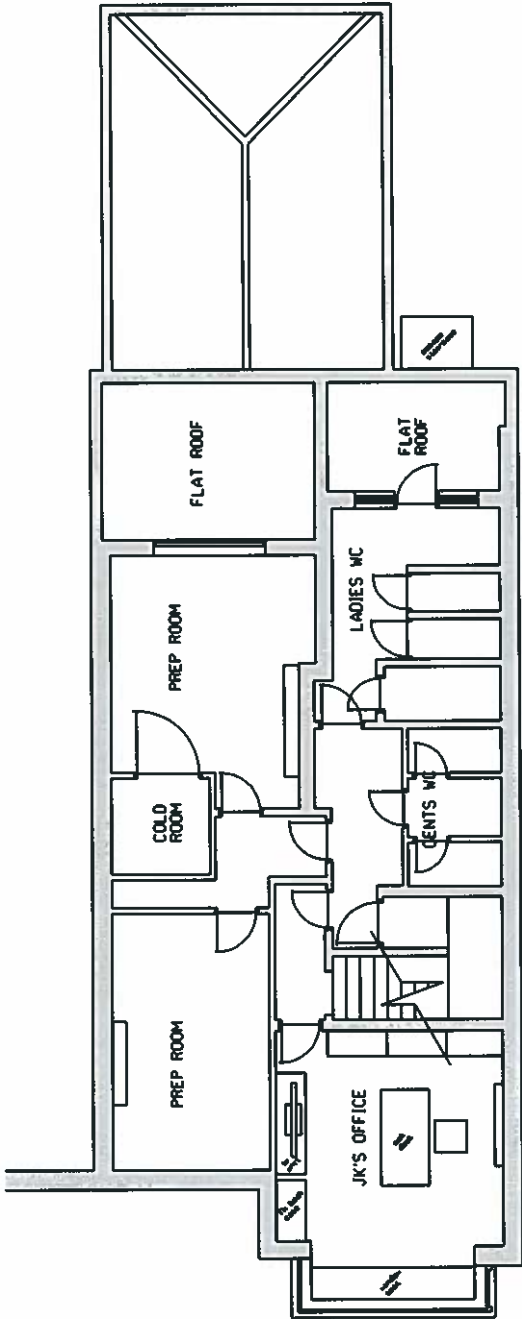

FIRST FLOOR

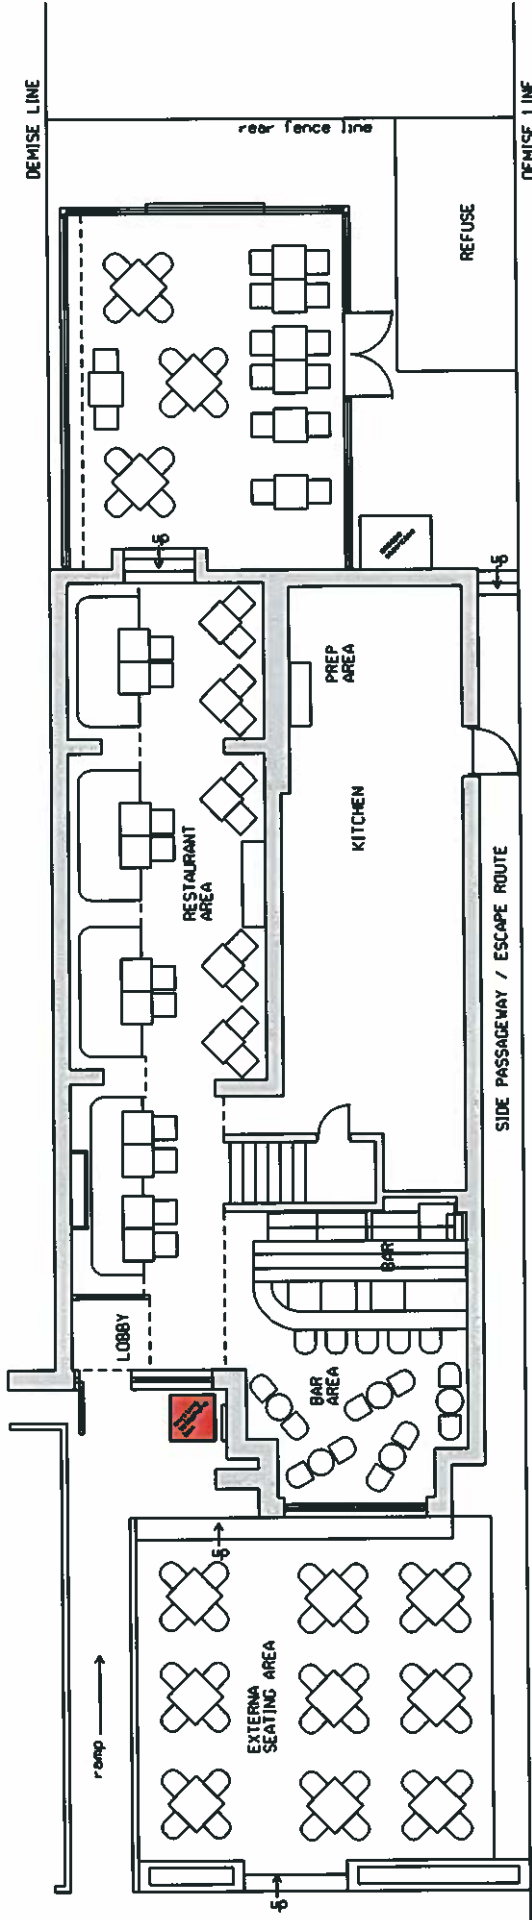

GROUND FLOOR

Disclaimer: for general layout planning only, confirmation of dimensional info. should be obtained prior to works / ordering.