



EXISTING GROUND FLOOR PLAN

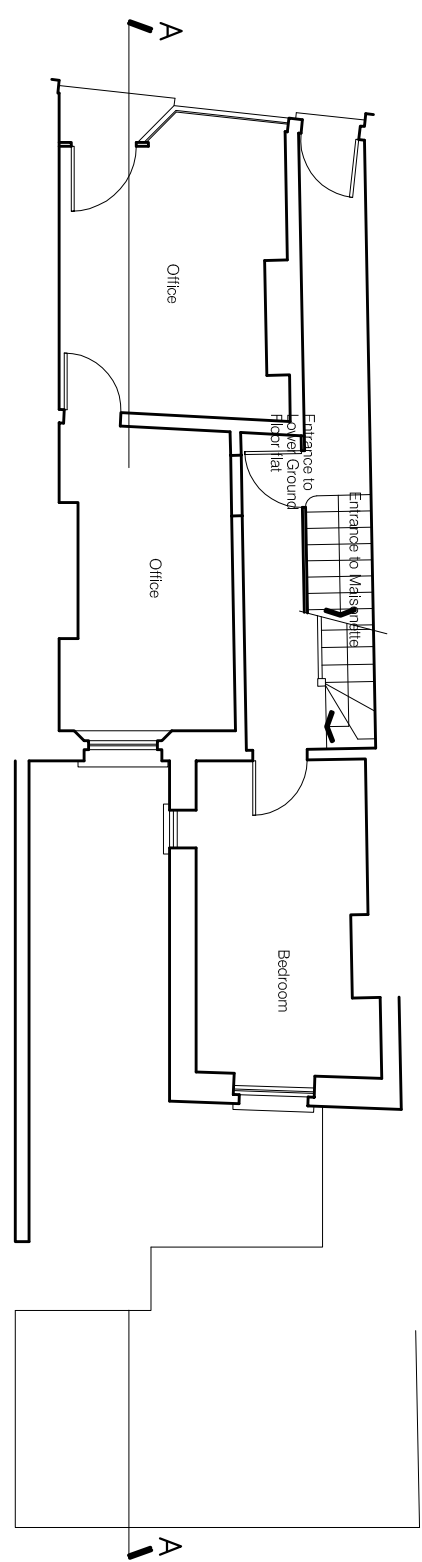

A4

 

Yiannis Pareas Chartered Architects
 82 Mill Lane
 London NW6 1NL
 Tel 020 7431 5022 fax 020 7435 6571

82 MILL LANE
 LONDON NW6 1NL
 SCALE 1:100

PLANS
 AS PROPOSED
 DRAWING NO 376/4