


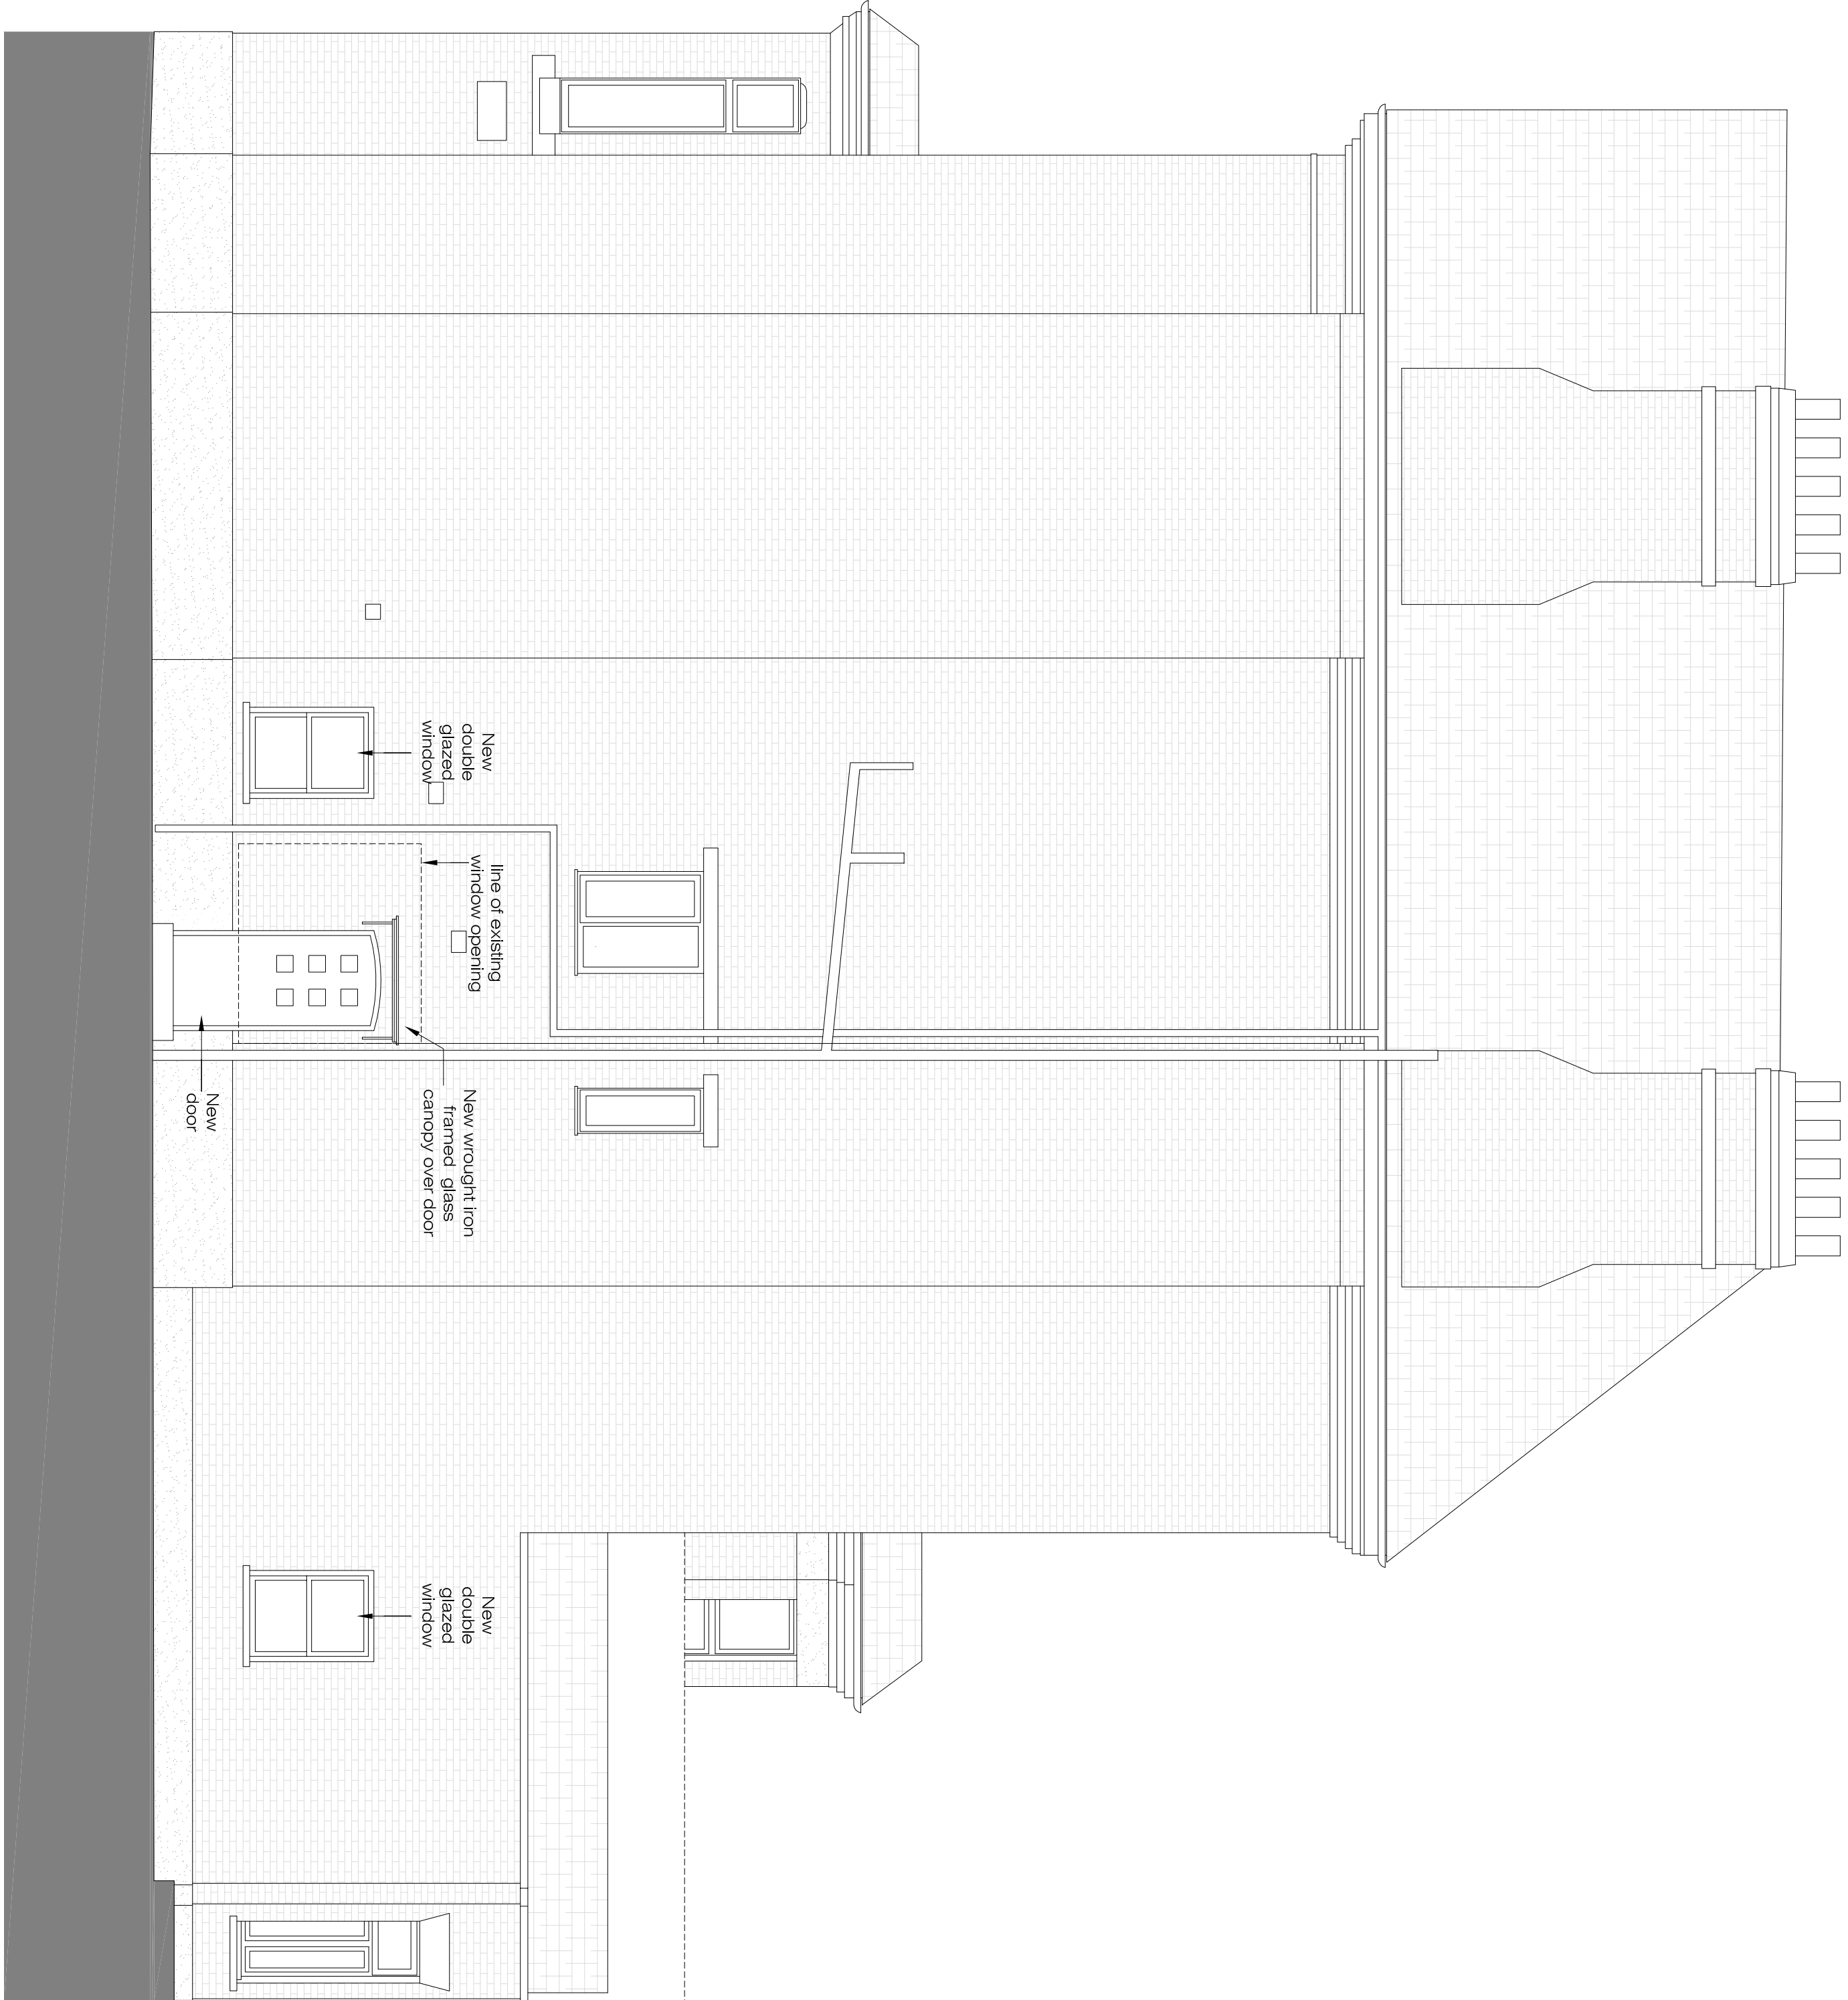

PROPOSED REAR ELEVATION
SCALE 1:100@A3
PA-02

PROPOSED SIDE ELEVATION
SCALE 1:100@A3
PA-02

ARCHITECTURE Ground Floor Office 33 Belsize Lane L o n d o n N W 3 5 A S Office: +44 (0) 207 431 9014 s . s a n d l e r @ x u l a r c h i t e c t u r e . c o . u k www.xularchitecture.co.uk				PLEASE NOTE: 1. ALL DIMENSIONS TO BE CHECKED ON SITE BEFORE FABRICATION 2. CONTRACTOR TO REFER TO ENGINEERS DRAWINGS BEFORE PROCEEDING WITH WORKS 3. ALL DRAWINGS AND DESIGNS ARE COVERED BY DESIGN RIGHT (INTELLECTUAL PROPERTY), AND MAY NOT BE DISTRIBUTED, COPIED OR ISSUE WITHOUT WRITTEN PERMISSION OF THE ARCHITECT. 4. ALL DESIGN CONCEPTS ARE THE SOLE PROPERTY OF THE ARCHITECT AND NO ADAPTATIONS, REPRODUCTIONS OR COPIES MAY BE MADE WITHOUT WRITTEN PERMISSION OF THE ARCHITECT. 5. THESE DRAWINGS ARE SUBJECT TO ANY VARIATION REQUIRED OR RECOMMENDATION BY ANY STATUTORY AUTHORITY, OR FOR THE BETTER CARRYING OUT OF THE WORKS. 6. SAMPLES TO BE PROVIDED BY CONTRACTOR FOR THE ARCHITECT APPROVAL. 7. ALL FINISHES TO ARCHITECT SATISFACTION. 8. ALL DRAWINGS TO BE APPROVED BY THE ARCHITECT BEFORE CONSTRUCTION.				ADDITIONAL NOTES:				REVISIONS <table><tr><th>No</th><th>Date</th><th>Description Issue For</th><th>Issue By</th></tr><tr><td>00 01</td><td>19/02/15 27/02/15</td><td>Information PLANNING</td><td>AS CC</td></tr></table>				No	Date	Description Issue For	Issue By	00 01	19/02/15 27/02/15	Information PLANNING	AS CC	Client PRIVATE CLIENT <table><tr><td>Project 36 Flat 1 Fitzjohns Avenue NW3 5NB</td><td>Title PROPOSED ELEVATIONS</td><td>Scale 1/100@A3</td><td>Dwg. No. PA-02</td><td>Rev. 01</td></tr><tr><td>Drawn CC</td><td>Project Number 14_37</td><td>Checked SS</td><td></td><td></td></tr></table>				Project 36 Flat 1 Fitzjohns Avenue NW3 5NB	Title PROPOSED ELEVATIONS	Scale 1/100@A3	Dwg. No. PA-02	Rev. 01	Drawn CC	Project Number 14_37	Checked SS		
No	Date	Description Issue For	Issue By																																		
00 01	19/02/15 27/02/15	Information PLANNING	AS CC																																		
Project 36 Flat 1 Fitzjohns Avenue NW3 5NB	Title PROPOSED ELEVATIONS	Scale 1/100@A3	Dwg. No. PA-02	Rev. 01																																	
Drawn CC	Project Number 14_37	Checked SS																																			