


Front Elevation

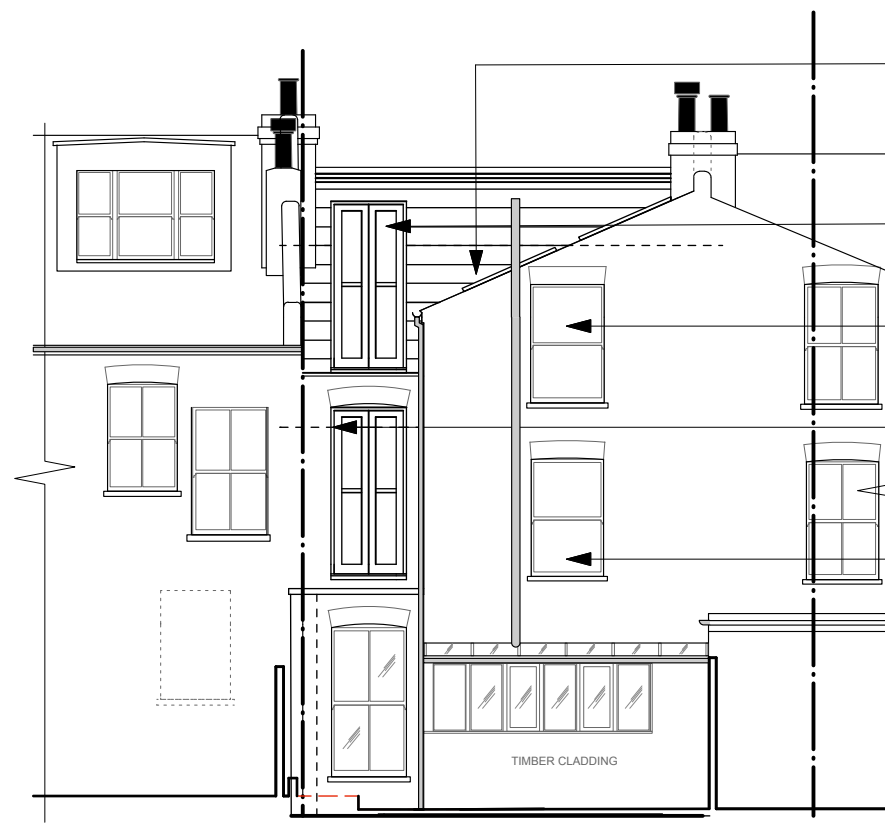

Rear Elevation


new mansard and flat roof with eternit slates to the front face flat roof to be 3 layer felt

timber casement doors with balustrade fixed within window reveal

new sash window to replace existing

remove existing window and install timber casement doors with balustrade fixed within window reveal

new sash window to replace existing

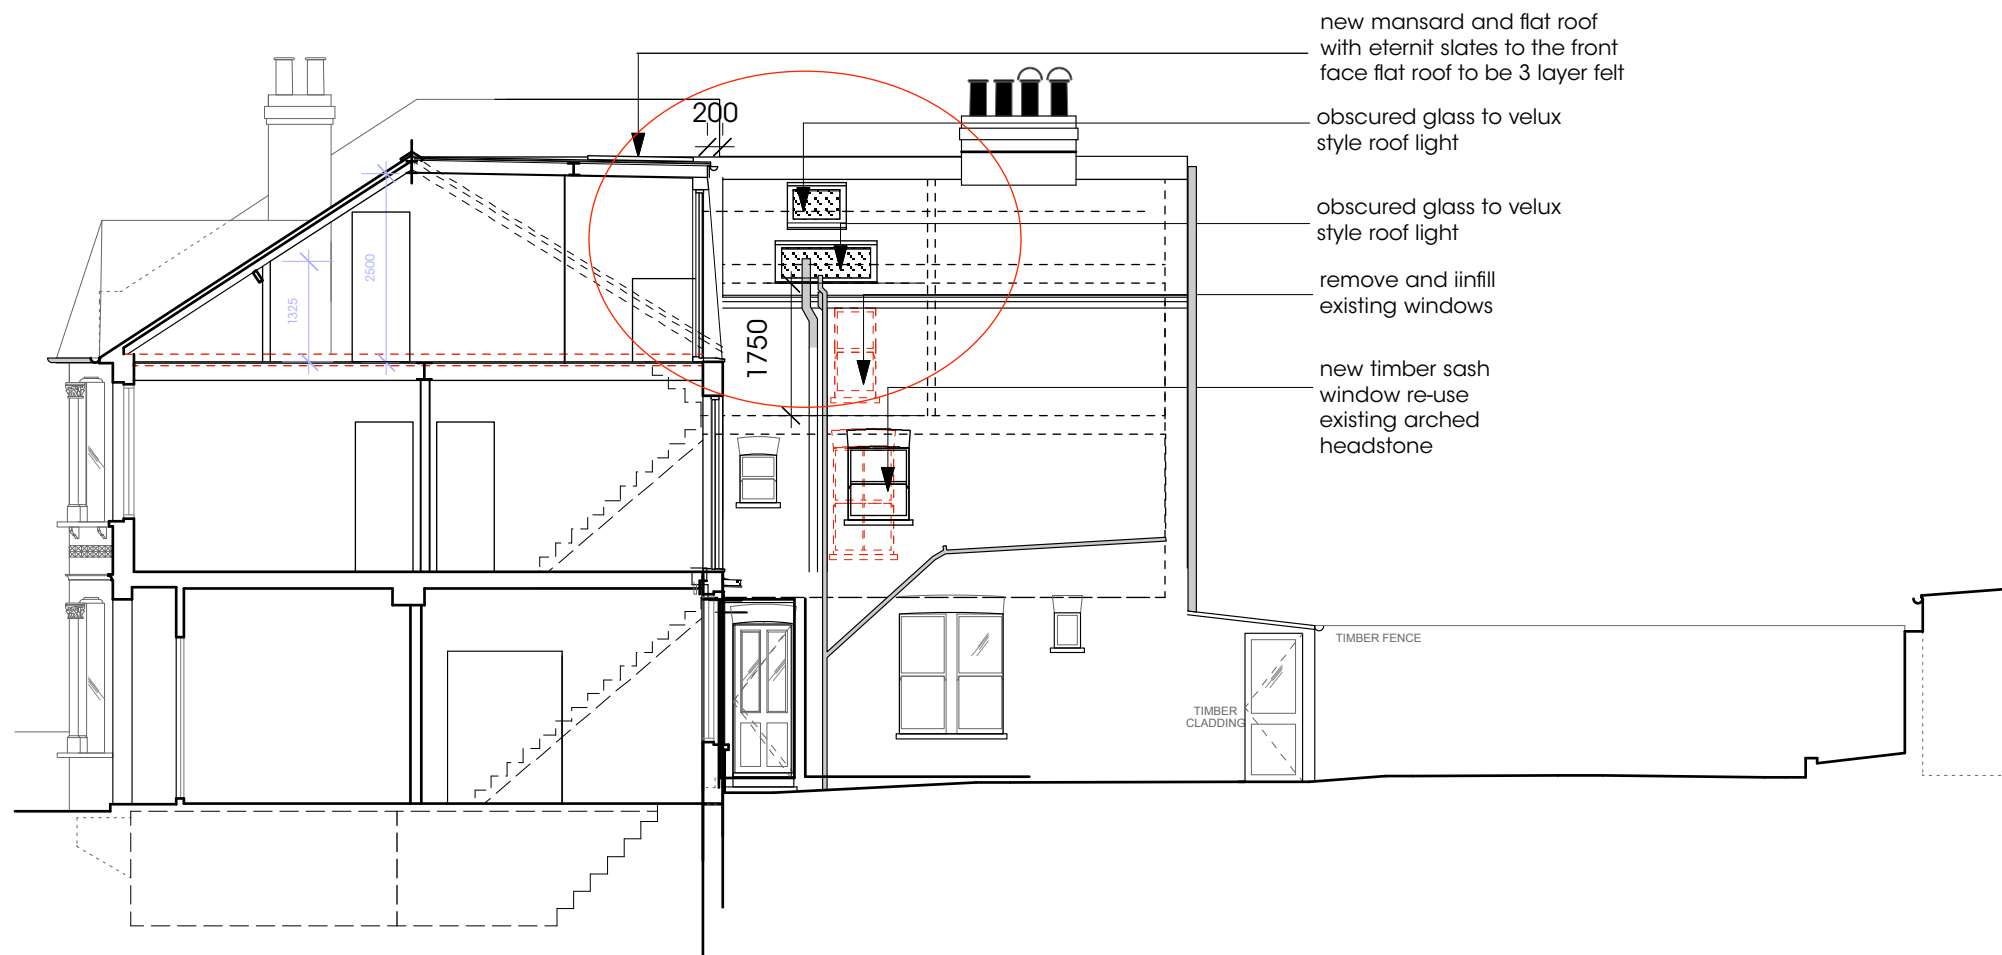

Side Elevation/Section

new mansard and flat roof with eternit slates to the front face flat roof to be 3 layer felt

obscured glass to velux style roof light

obscured glass to velux style roof light

remove and infill existing windows

new timber sash window re-use existing arched headstone

notes

use figured dimensions only.
copyright of design and drawing reserved.
all dimensions must be confirmed on site prior to any construction work being undertaken setting out to be approved before fabrication.
* indicates site dimension.
** indicates a critical dimension.

revision

A. Replacement front door & sash windows to all elevations. Additional roof light indicated - Dec 14

B. Height of new velux window to second floor closet wing confirmed. Mansard pitch revised

C. Obscured glass to two velux style rooflights - March 15

dnkdesign

client	Mr & Mrs Rosen		
project	46 Agamemnon Road London NW6 1EN		
title	Permitted Development Elevations		
drawing N°	RO05.55	rev	C
drawn by	nh	date	Nov 14
scale	1:100 @ A3		

interior design consultants
18 burrard road london nw6 1db
t 020 7813 2945 f 020 7813 0609
e nicole@dnkdesign.co.uk