




RIBA Stage 2 / 3 - PLANNING SUBMISSION DRAWINGS

Number	Description	Paper size	Scale	Stage	Discipline	File type	Rev	Date	Author	Notes
SITE LOCATION PLAN										
A1001	Existing Location Plan	A1	1:1250	2	Architectural	A-sheet	2	30/01/2015	SBA	
A1002	Existing Site Location Plan with LVM framework overlay	A1	1:500	2	Architectural	A-sheet	4	24/02/2015	SBA	
SITE LAYOUTS										
EXISTING										
A1003	Existing Survey Plan and Site Boundary	A1	1:200	2	Architectural	A-sheet	3	25/02/2015	SBA	
PROPOSED										
A1101	Proposed Masterplan	A1	1:200	2	Architectural	A-sheet	3	18/02/2015	SBA	
A1102	Proposed Urban Plan - Animated	A1	1:350	2	Architectural	A-sheet	5	25/02/2015	SBA	
GENERAL ARRANGEMENT PLANS										
EXISTING										
A1010	Existing Site Plans - Lower Ground	A1	1:100	2	Architectural	A-sheet	3	25/02/2015	SBA	
A1011	Existing Site Plans - Ground Floor	A1	1:100	2	Architectural	A-sheet	3	18/02/2015	SBA	
A1012	Existing Site Plans - Level 1	A1	1:100	2	Architectural	A-sheet	3	18/02/2015	SBA	
A1013	Existing Site Plans - Level 2	A1	1:100	2	Architectural	A-sheet	3	18/02/2015	SBA	
A1014	Existing Site Plans - Level 3	A1	1:100	2	Architectural	A-sheet	3	18/02/2015	SBA	
A1015	Existing Site Plans - Level 4	A1	1:100	2	Architectural	A-sheet	4	25/02/2015	SBA	
A1016	Existing Site Plans - Roof Level	A1	1:100	2	Architectural	A-sheet	2	30/01/2015	SBA	
PROPOSED										
A9021	Clinical Stacking Diagram	A1	not to scale	2	Architectural	A-sheet	3	18/02/2015	SBA	
A2021	Proposed General Arrangement Plans - Basement B3	A1	1:100	2	Architectural	A-sheet	4	19/02/2015	SBA	
A2022	Proposed General Arrangement Plans - Basement B2	A1	1:100	2	Architectural	A-sheet	4	19/02/2015	SBA	
A2023	Proposed General Arrangement Plans - Basement B1	A1	1:100	2	Architectural	A-sheet	4	19/02/2015	SBA	
A2024	Proposed General Arrangement Plans - Ground Floor	A1	1:100	2	Architectural	A-sheet	6	25/02/2015	SBA	
A2025	Proposed General Arrangement Plans - Level 1	A1	1:100	2	Architectural	A-sheet	5	25/02/2015	SBA	
A2026	Proposed General Arrangement Plans - Level 2	A1	1:100	2	Architectural	A-sheet	5	25/02/2015	SBA	
A2027	Proposed General Arrangement Plans - Level 3	A1	1:100	2	Architectural	A-sheet	5	25/02/2015	SBA	
A2028	Proposed General Arrangement Plans - Level 4	A1	1:100	2	Architectural	A-sheet	5	25/02/2015	SBA	
A2029	Proposed General Arrangement Plans - Level 5	A1	1:100	2	Architectural	A-sheet	5	25/02/2015	SBA	
A2030	Proposed General Arrangement Plans - Level 6	A1	1:100	2	Architectural	A-sheet	7	25/02/2015	SBA	
A2031	Proposed General Arrangement Plans - Roof Level	A1	1:100	2	Architectural	A-sheet	7	25/02/2015	SBA	
A8000	Generic Typical Floor Plan	A1	not to scale	2	Architectural	A-sheet	5	25/02/2015	SBA	
A8001	Ground Floor Plan	A1	not to scale	2	Architectural	A-sheet	5	25/02/2015	SBA	
A8002	Roof Plan	A1	not to scale	2	Architectural	A-sheet	2	25/02/2015	SBA	
SECTIONS										
EXISTING										
A1400	Sections - Keyplan	A2	1:200	2	Architectural	A-sheet	3	18/02/2015	SBA	
A1401	Existing Site Section A-A	A1	1:100	2	Architectural	A-sheet	4	25/02/2015	SBA	
A1402	Existing Site Section B-B	A1	1:100	2	Architectural	A-sheet	4	25/02/2015	SBA	
A1403	Existing Site Section C-C	A1	1:100	2	Architectural	A-sheet	4	25/02/2015	SBA	
A1404	Existing Site Section D-D	A1	1:200	2	Architectural	A-sheet	3	25/02/2015	SBA	
PROPOSED										
A5000	Sections - Keyplan	A2	1:200	2	Architectural	A-sheet	4	17/02/2015	SBA	
A5001	Proposed Section A-A	A1	1:100	2	Architectural	A-sheet	5	25/02/2015	SBA	
A5002	Proposed Section B-B	A1	1:100	2	Architectural	A-sheet	5	25/02/2015	SBA	
A5003	Proposed Section E-E	A1	1:100	2	Architectural	A-sheet	5	25/02/2015	SBA	
A5004	Proposed Section C-C	A1	1:100	2	Architectural	A-sheet	5	25/02/2015	SBA	
A5005	Proposed Section D-D	A1	1:200	2	Architectural	A-sheet	4	25/02/2015	SBA	

ELEVATIONS										
EXISTING										
A1300	Elevations - Keyplan	A2	1:200	2	Architectural	A-sheet	3	17/02/2015	SBA	
A1301	Existing Contextual Elevations	A1	1:500	2	Architectural	A-sheet	3	25/02/2015	SBA	
A1302	Existing Elevation A-A	A1	1:200	2	Architectural	A-sheet	3	25/02/2015	SBA	
A1303	Existing Elevation B-B	A1	1:200	2	Architectural	A-sheet	2	30/01/2015	SBA	
A1304	Existing Elevation C-C	A1	1:200	2	Architectural	A-sheet	2	30/01/2015	SBA	
PROPOSED										
A1320	Elevations - Keyplan	A2	1:200	2	Architectural	A-sheet	3	17/02/2015	SBA	
A1321	Proposed Contextual Elevations	A1	1:500	2	Architectural	A-sheet	4	25/02/2015	SBA / P&P	
A1322	Proposed Elevation A-A	A1	1:200	2	Architectural	A-sheet	4	25/02/2015	SBA / P&P	
A1323	Proposed Elevation B-B	A1	1:200	2	Architectural	A-sheet	3	17/02/2015	SBA / P&P	
A1324	Proposed Elevation C-C	A1	1:200	2	Architectural	A-sheet	3	17/02/2015	SBA / P&P	
EXTERNAL WALL SECTION										
A5101	Typical Bay A - Huntley Street	A1	1:50	2	Architectural	A-sheet	2	25/02/2015	SBA / P&P	
A5102	Typical Bay B - Huntley Street	A1	1:50	2	Architectural	A-sheet	2	25/02/2015	SBA / P&P	
A5103	Typical Bay C - Shropshire Place	A1	1:50	2	Architectural	A-sheet	2	25/02/2015	SBA / P&P	
A5104	Typical Bay D - Capper street	A1	1:50	2	Architectural	A-sheet	2	25/02/2015	SBA / P&P	
COMPUTER GENERATED IMAGE (CGI)										
A9001	CGI 01- Aerial View	A3	not to scale	2	Architectural	A-sheet	3	25/02/2015	SBA / P&P	
A9002	CGI 02- Huntley Streeet towards Gordon Mansions	A3	not to scale	2	Architectural	A-sheet	2	25/02/2015	SBA / P&P	
A9003	CGI 03- Huntley Streeet towards Cancer Centre	A3	not to scale	2	Architectural	A-sheet	3	25/02/2015	SBA / P&P	
A9004	CGI 04- Interior View	A3	not to scale	2	Architectural	A-sheet	4	25/02/2015	SBA / P&P	
VERIFIED VIEWS (CGI)										
A9005	Verified View 1 - Exisiting	A3	not to scale	2	Architectural	A-sheet	2	23/02/2015	SBA / P&P	
A9006	Verified View 1 - Proposed	A3	not to scale	2	Architectural	A-sheet	2	25/02/2015	SBA / P&P	
A9007	Verified View 2 - Exisiting	A3	not to scale	2	Architectural	A-sheet	2	23/02/2015	SBA / P&P	
A9008	Verified View 2- Proposed	A3	not to scale	2	Architectural	A-sheet	2	25/02/2015	SBA / P&P	
A9009	Verified View 3 - Exisiting	A3	not to scale	2	Architectural	A-sheet	2	23/02/2015	SBA / P&P	
A9010	Verified View 3- Proposed	A3	not to scale	2	Architectural	A-sheet	2	25/02/2015	SBA / P&P	
A9011	Verified View 4 - Exisiting	A3	not to scale	2	Architectural	A-sheet	2	23/02/2015	SBA / P&P	
A9012	Verified View 4- Proposed	A3	not to scale	2	Architectural	A-sheet	2	25/02/2015	SBA / P&P	
A9013	Verified View 5 - Exisiting	A3	not to scale	2	Architectural	A-sheet	2	23/02/2015	SBA / P&P	
A9014	Verified View 5- Proposed	A3	not to scale	2	Architectural	A-sheet	2	25/02/2015	SBA / P&P	
A9015	Verified View 6 - Exisiting	A3	not to scale	2	Architectural	A-sheet	2	23/02/2015	SBA / P&P	
A9016	Verified View 6- Proposed	A3	not to scale	2	Architectural	A-sheet	2	25/02/2015	SBA / P&P	
A9017	Verified View 7 - Exisiting	A3	not to scale	2	Architectural	A-sheet	2	23/02/2015	SBA / P&P	
A9018	Verified View 7- Proposed	A3	not to scale	2	Architectural	A-sheet	2	25/02/2015	SBA / P&P	
A9019	Verified View 8 - Exisiting	A3	not to scale	2	Architectural	A-sheet	2	23/02/2015	SBA / P&P	
A9020	Verified View 8- Proposed	A3	not to scale	2	Architectural	A-sheet	2	25/02/2015	SBA / P&P	
REPORTS										
DESIGN AND ACCESS STATEMENT		A3	not to scale				1	25/02/2015	SBA	

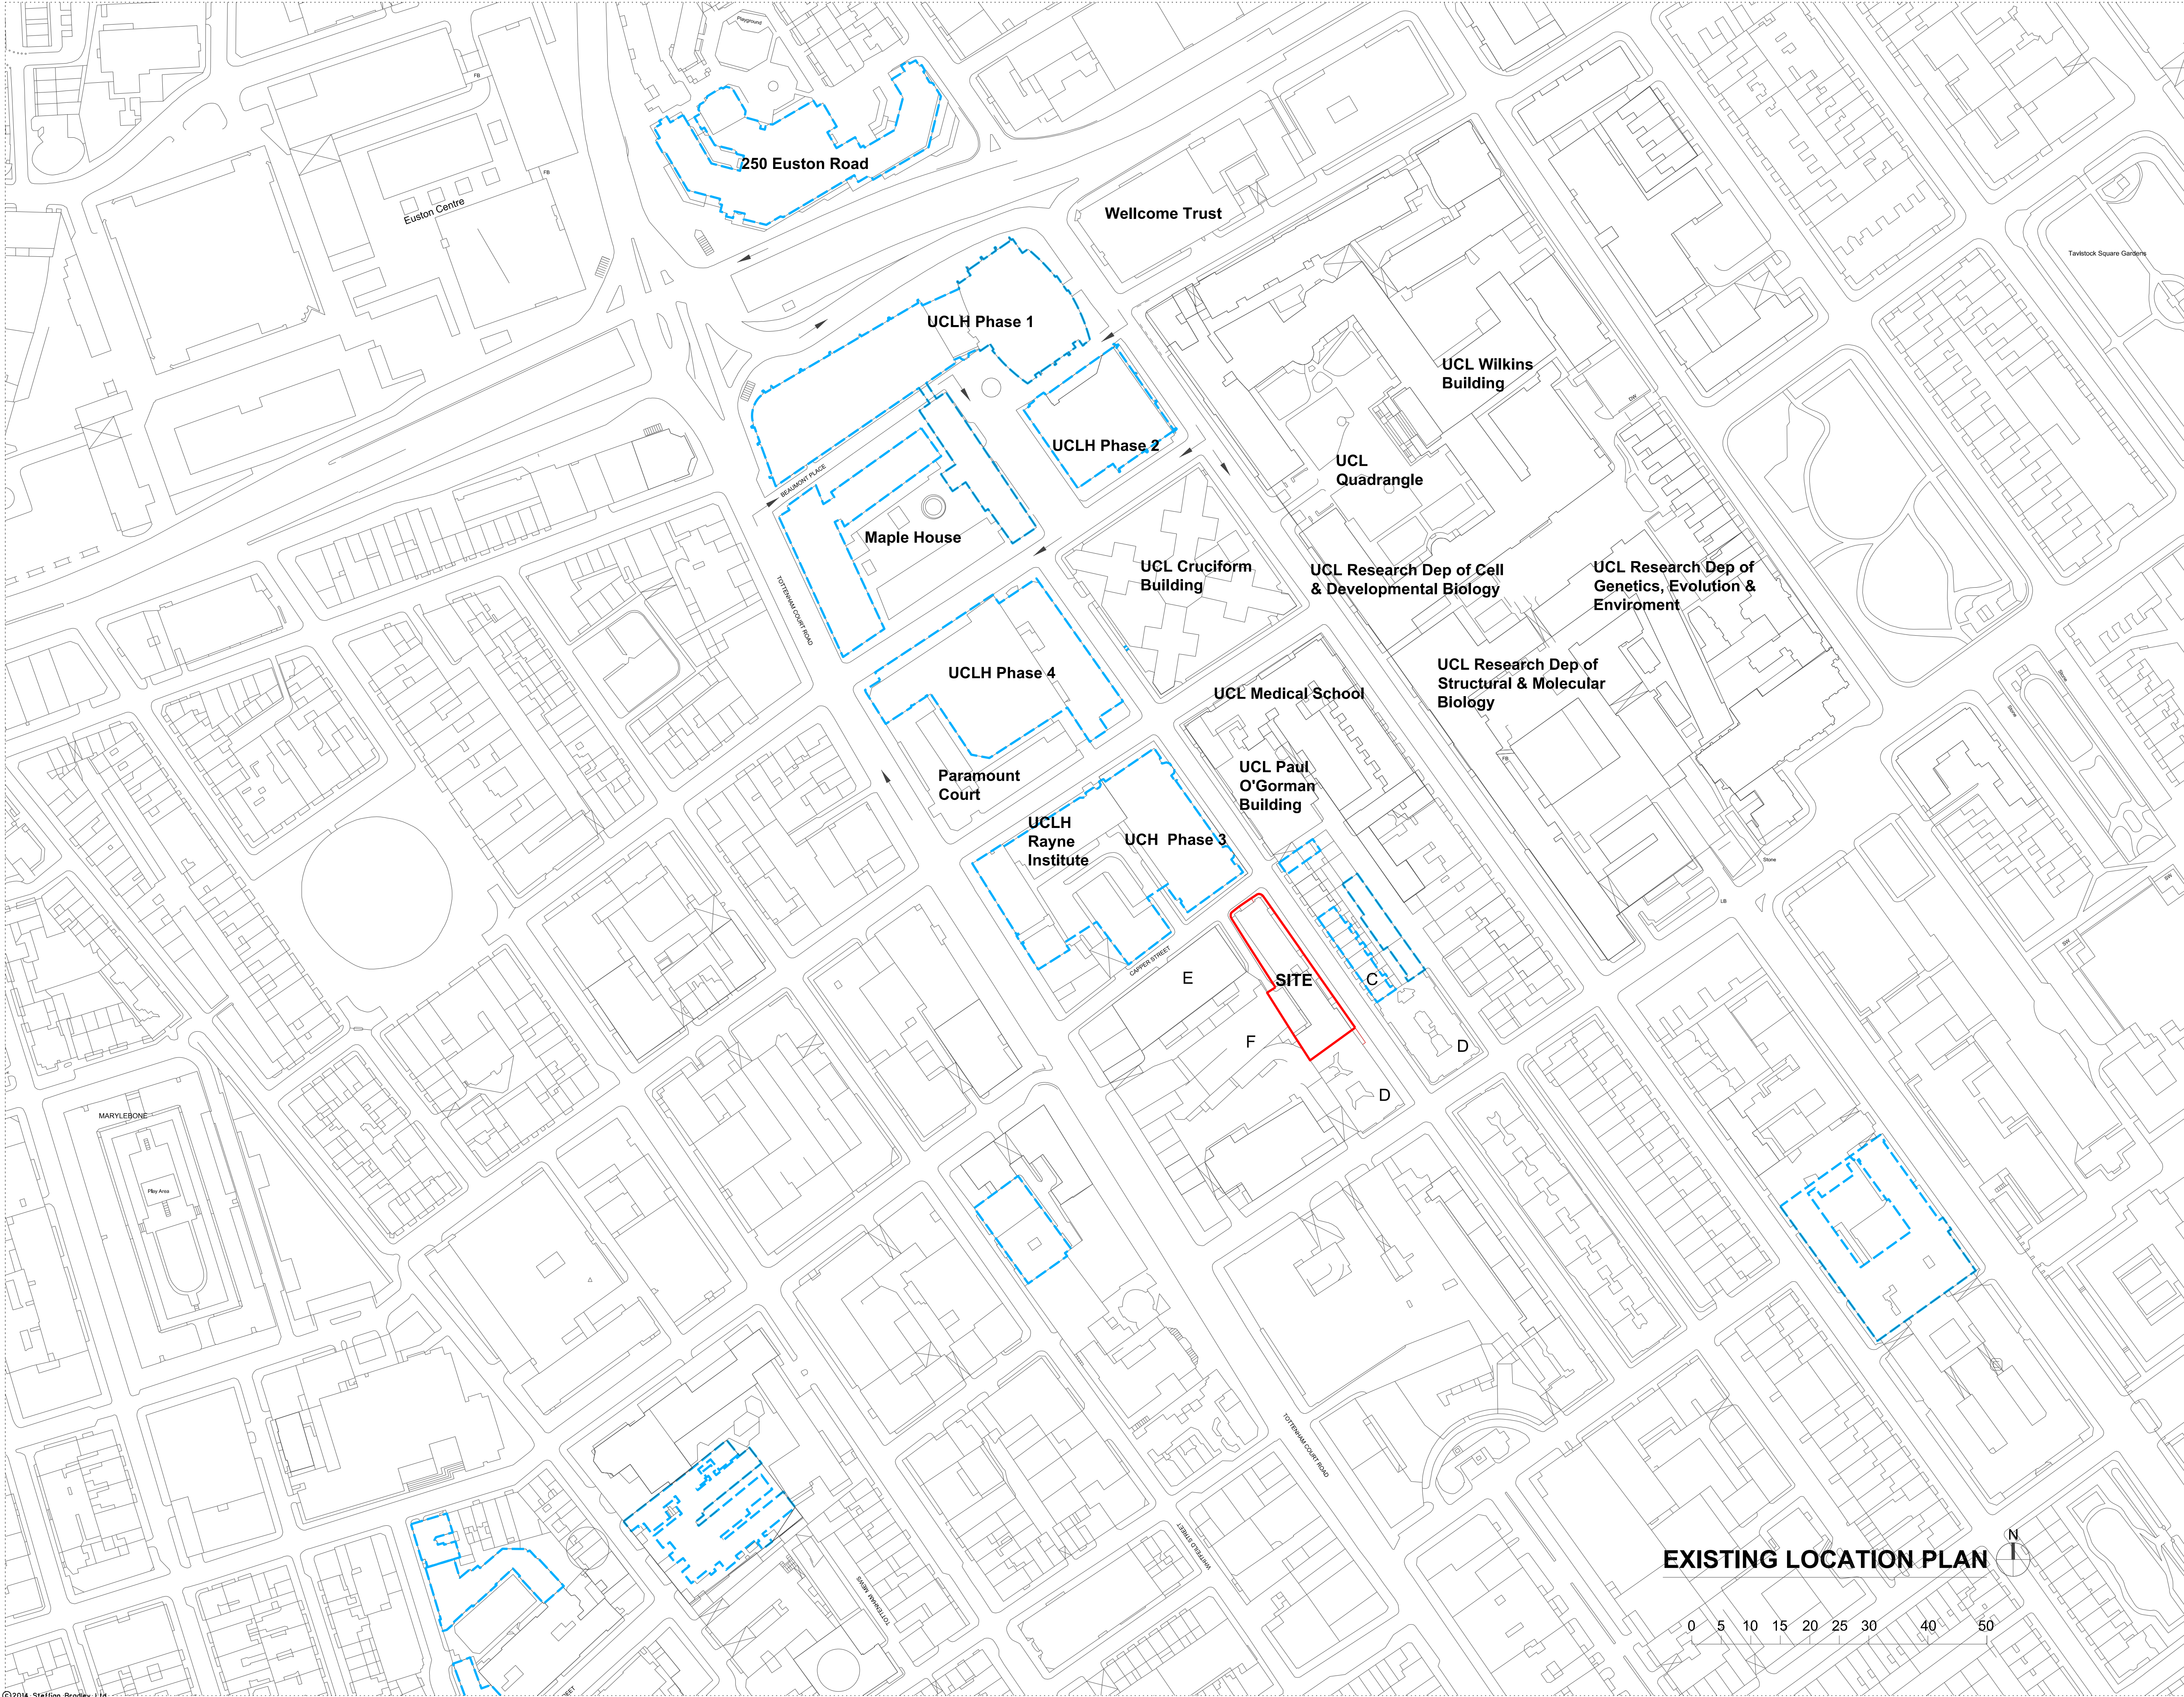

Rev.	Date	Description	By
1	07/01/15	Planning App Draft	SRP
2	13/02/15	Planning App Draft	LM
3	20/02/15	Planning App Draft	LM
4	25/02/15	Planning Application	LM

Notes

UCL Phase 1
UCH Phase 2
UCL Phase 3 - Macmillan Cancer Centre
UCH Phase 4 - Proton Beam (unbuilt)
UCH Phase 5 site

C. Georgian Terrace
D. Gordon Mansions
E. Shropshire House
F. Queen's Yard House

Neighbouring UCLH owned property. Information transposed from UCLH Strategic State Plan (June 2011), and to be validated by UCLH Estates.

Key Plan

ARCHITECTS

sha

STEFFIAN BRADLEY

45 Gee Street
5th Floor
London
EC1V 3RS
T (020) 7549 4050
www.steffian.com

Pilbrow & Partners

t: +44 (0) 20 3696 7000
e: info@pilbrowandpartners.com
www.pilbrowandpartners.com

Project Number 8219.0000Scale 1:1250 @ A1

Client UCLH


Project Phase 5 Project

Title Existing Location Plan

Drawing NoRevisions

SBA-DRW-A1001-REV02

Date	Drawn	Checked	Approved
30/01/15	LM	PT	PT

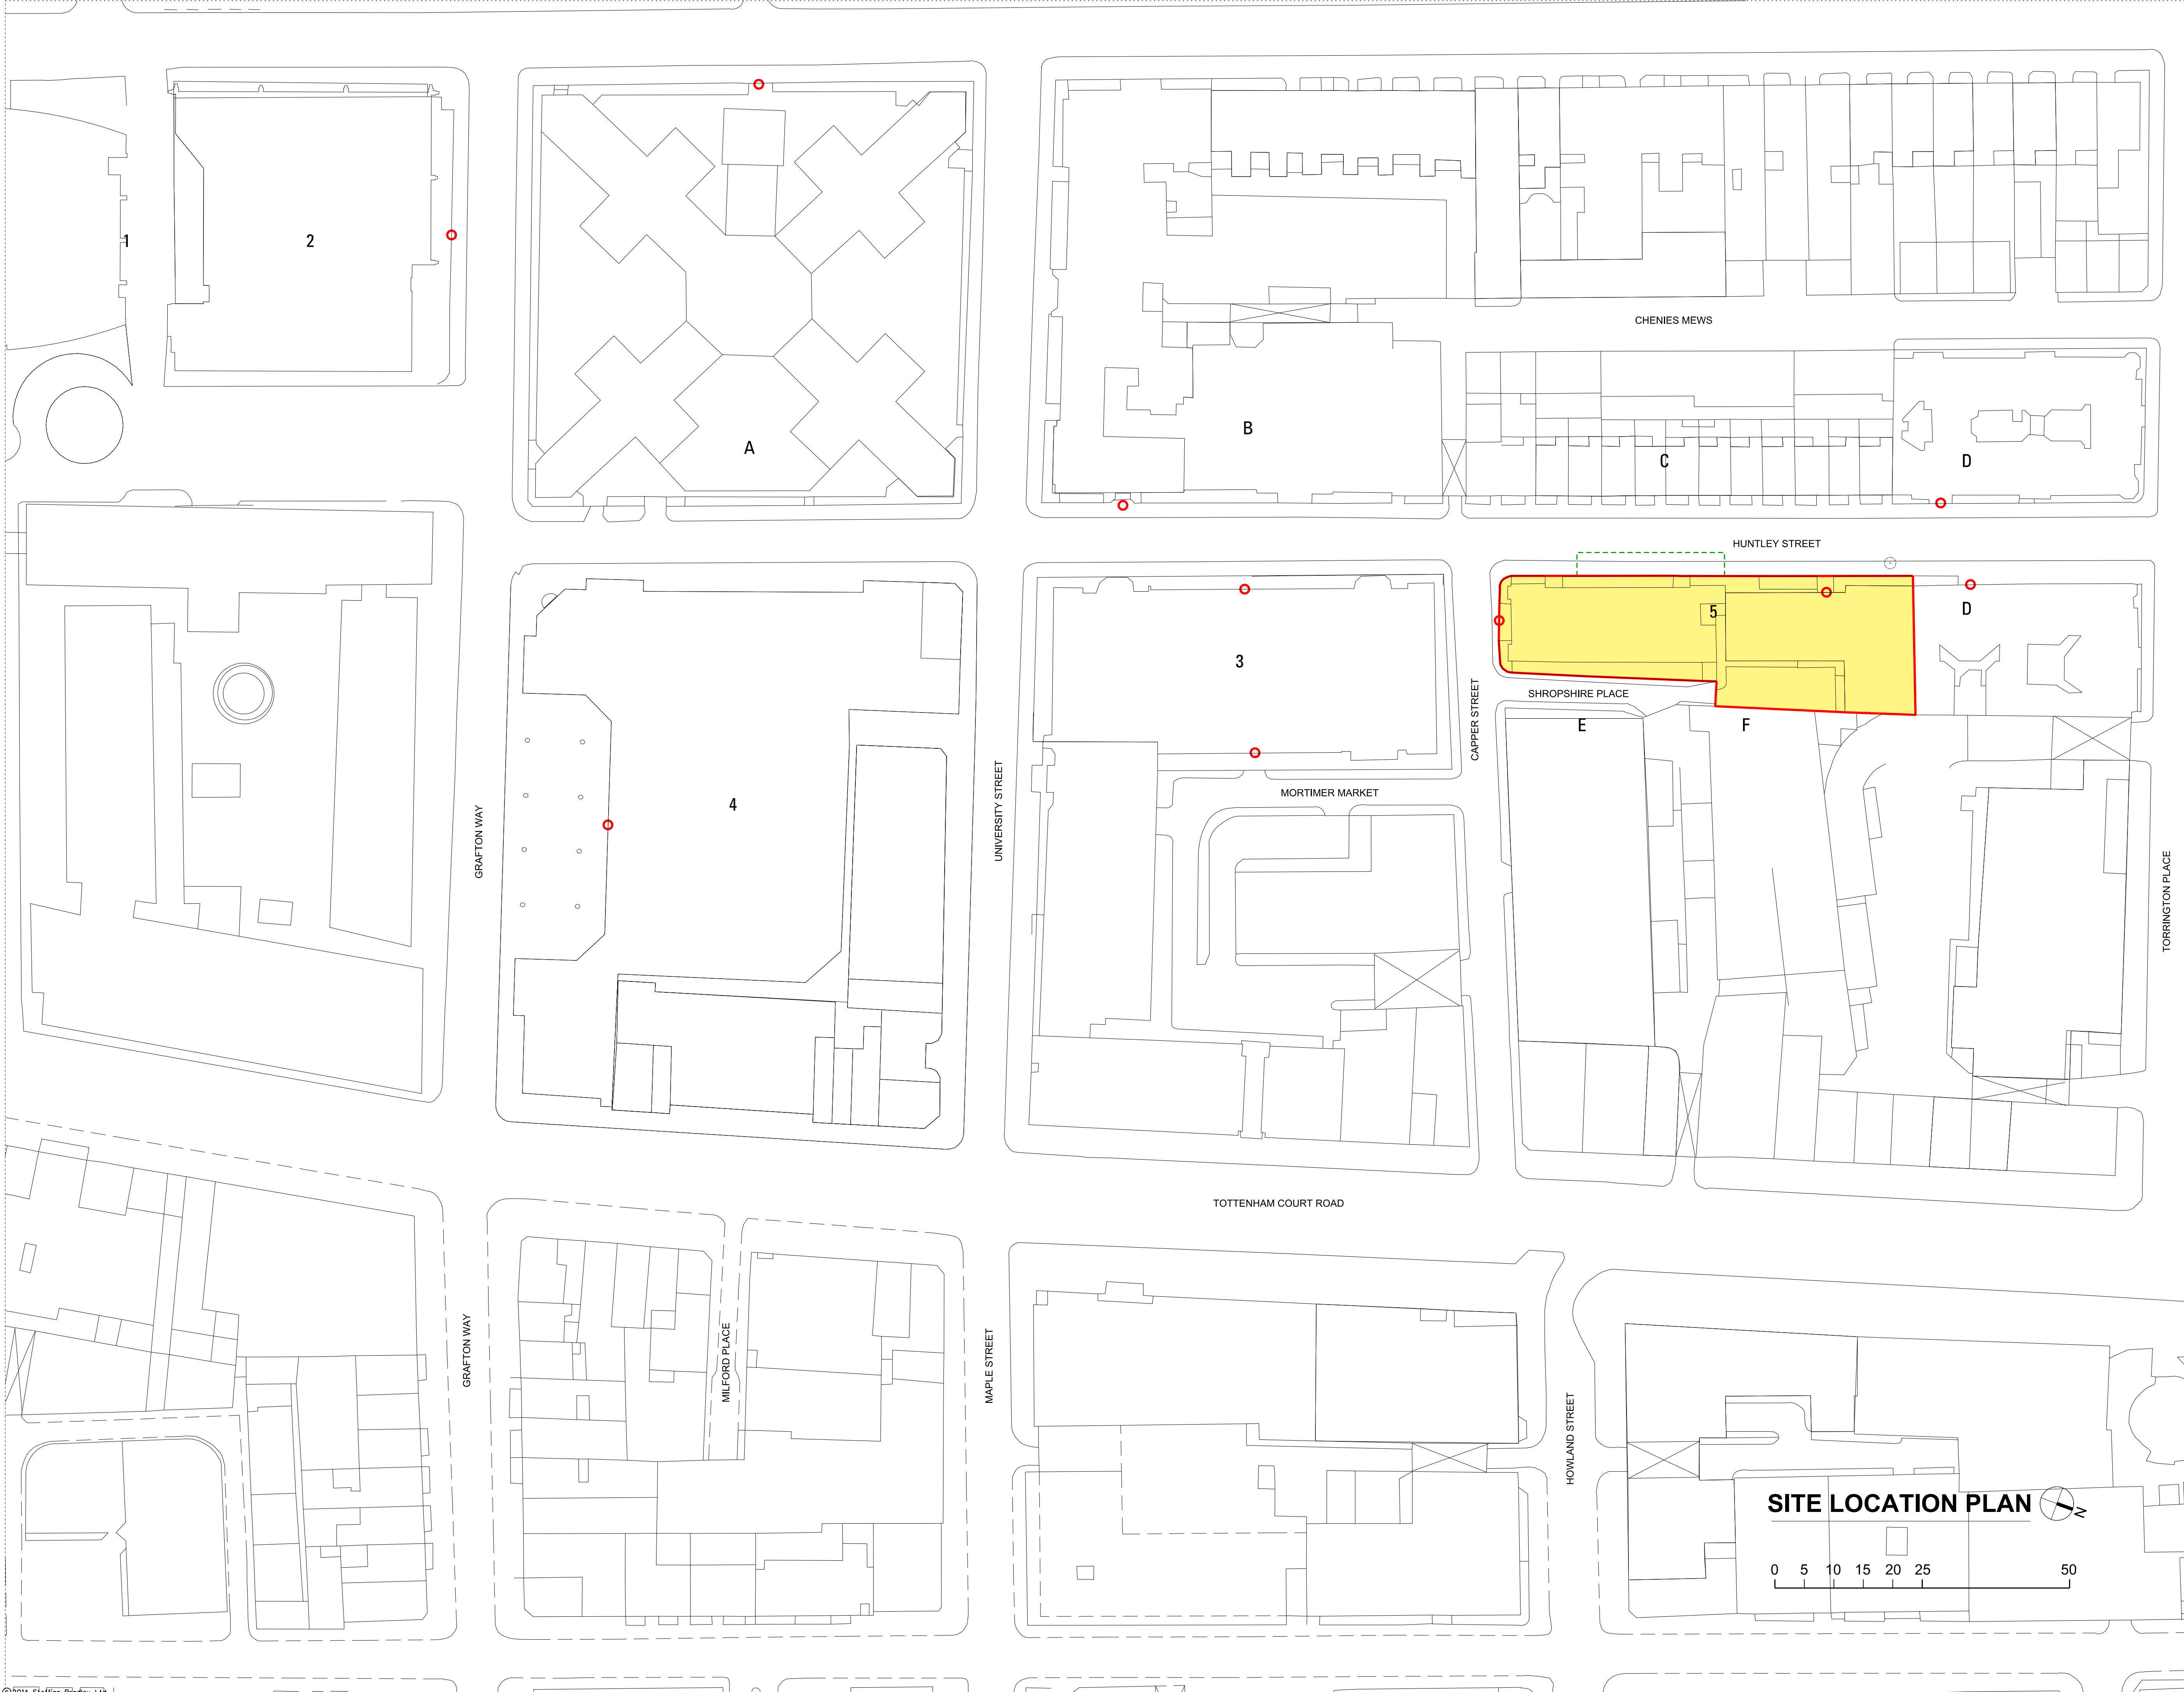

Rev.	Date	Description	By
1	07/01/15	Planning App Draft	SRP
2	13/02/15	Planning App Draft	LM
3	20/02/15	Planning App Draft	LM
4	25/02/15	Planning Application	LM

Notes


- 1. UCH Phase 1
- 2. UCH Phase 2
- 3. UCH Phase 3 - Macmillan Cancer Centre
- 4. UCH Phase 4 - Proton Beam (unbuilt)
- 5. UCH Phase 5 site

- A. UCL Cruciform building
- B. UCL Paul O’Gorman building
- C. Georgian Terrace
- D. Gordon Mansions
- E. Shropshire House
- F. Queen’s Yard House

- Phase 5 - Site Boundary
- Phase 5 Site
- Key Entrances

- Boundary line above ground
- Boundary line below ground

Key Plan

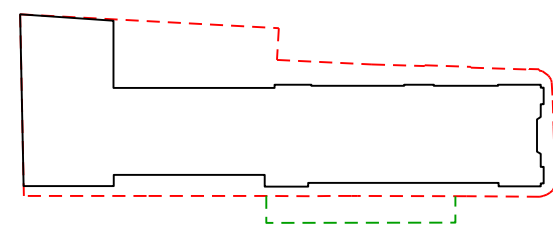

ARCHITECTS

shabradley

STEFFIAN BRADLEY

45 Gee Street
5th Floor
London
EC1V 3RS
T (020) 7549 4050
www.steffian.com

Pilbrow & Partners

t: +44 (0) 20 3696 7000
e: info@pilbrowandpartners.com
www.pilbrowandpartners.com

Project Number	Scale
8219.0000	1:500 @ A1

Client
UCLH


Project
Phase 5 Project

Title
Existing Site Location Plan

Drawing No	Revisions
------------	-----------

SBA-DRW-A1002-REV04


Date	Drawn	Checked	Approved
24/02/15	SRP	KRA	PT

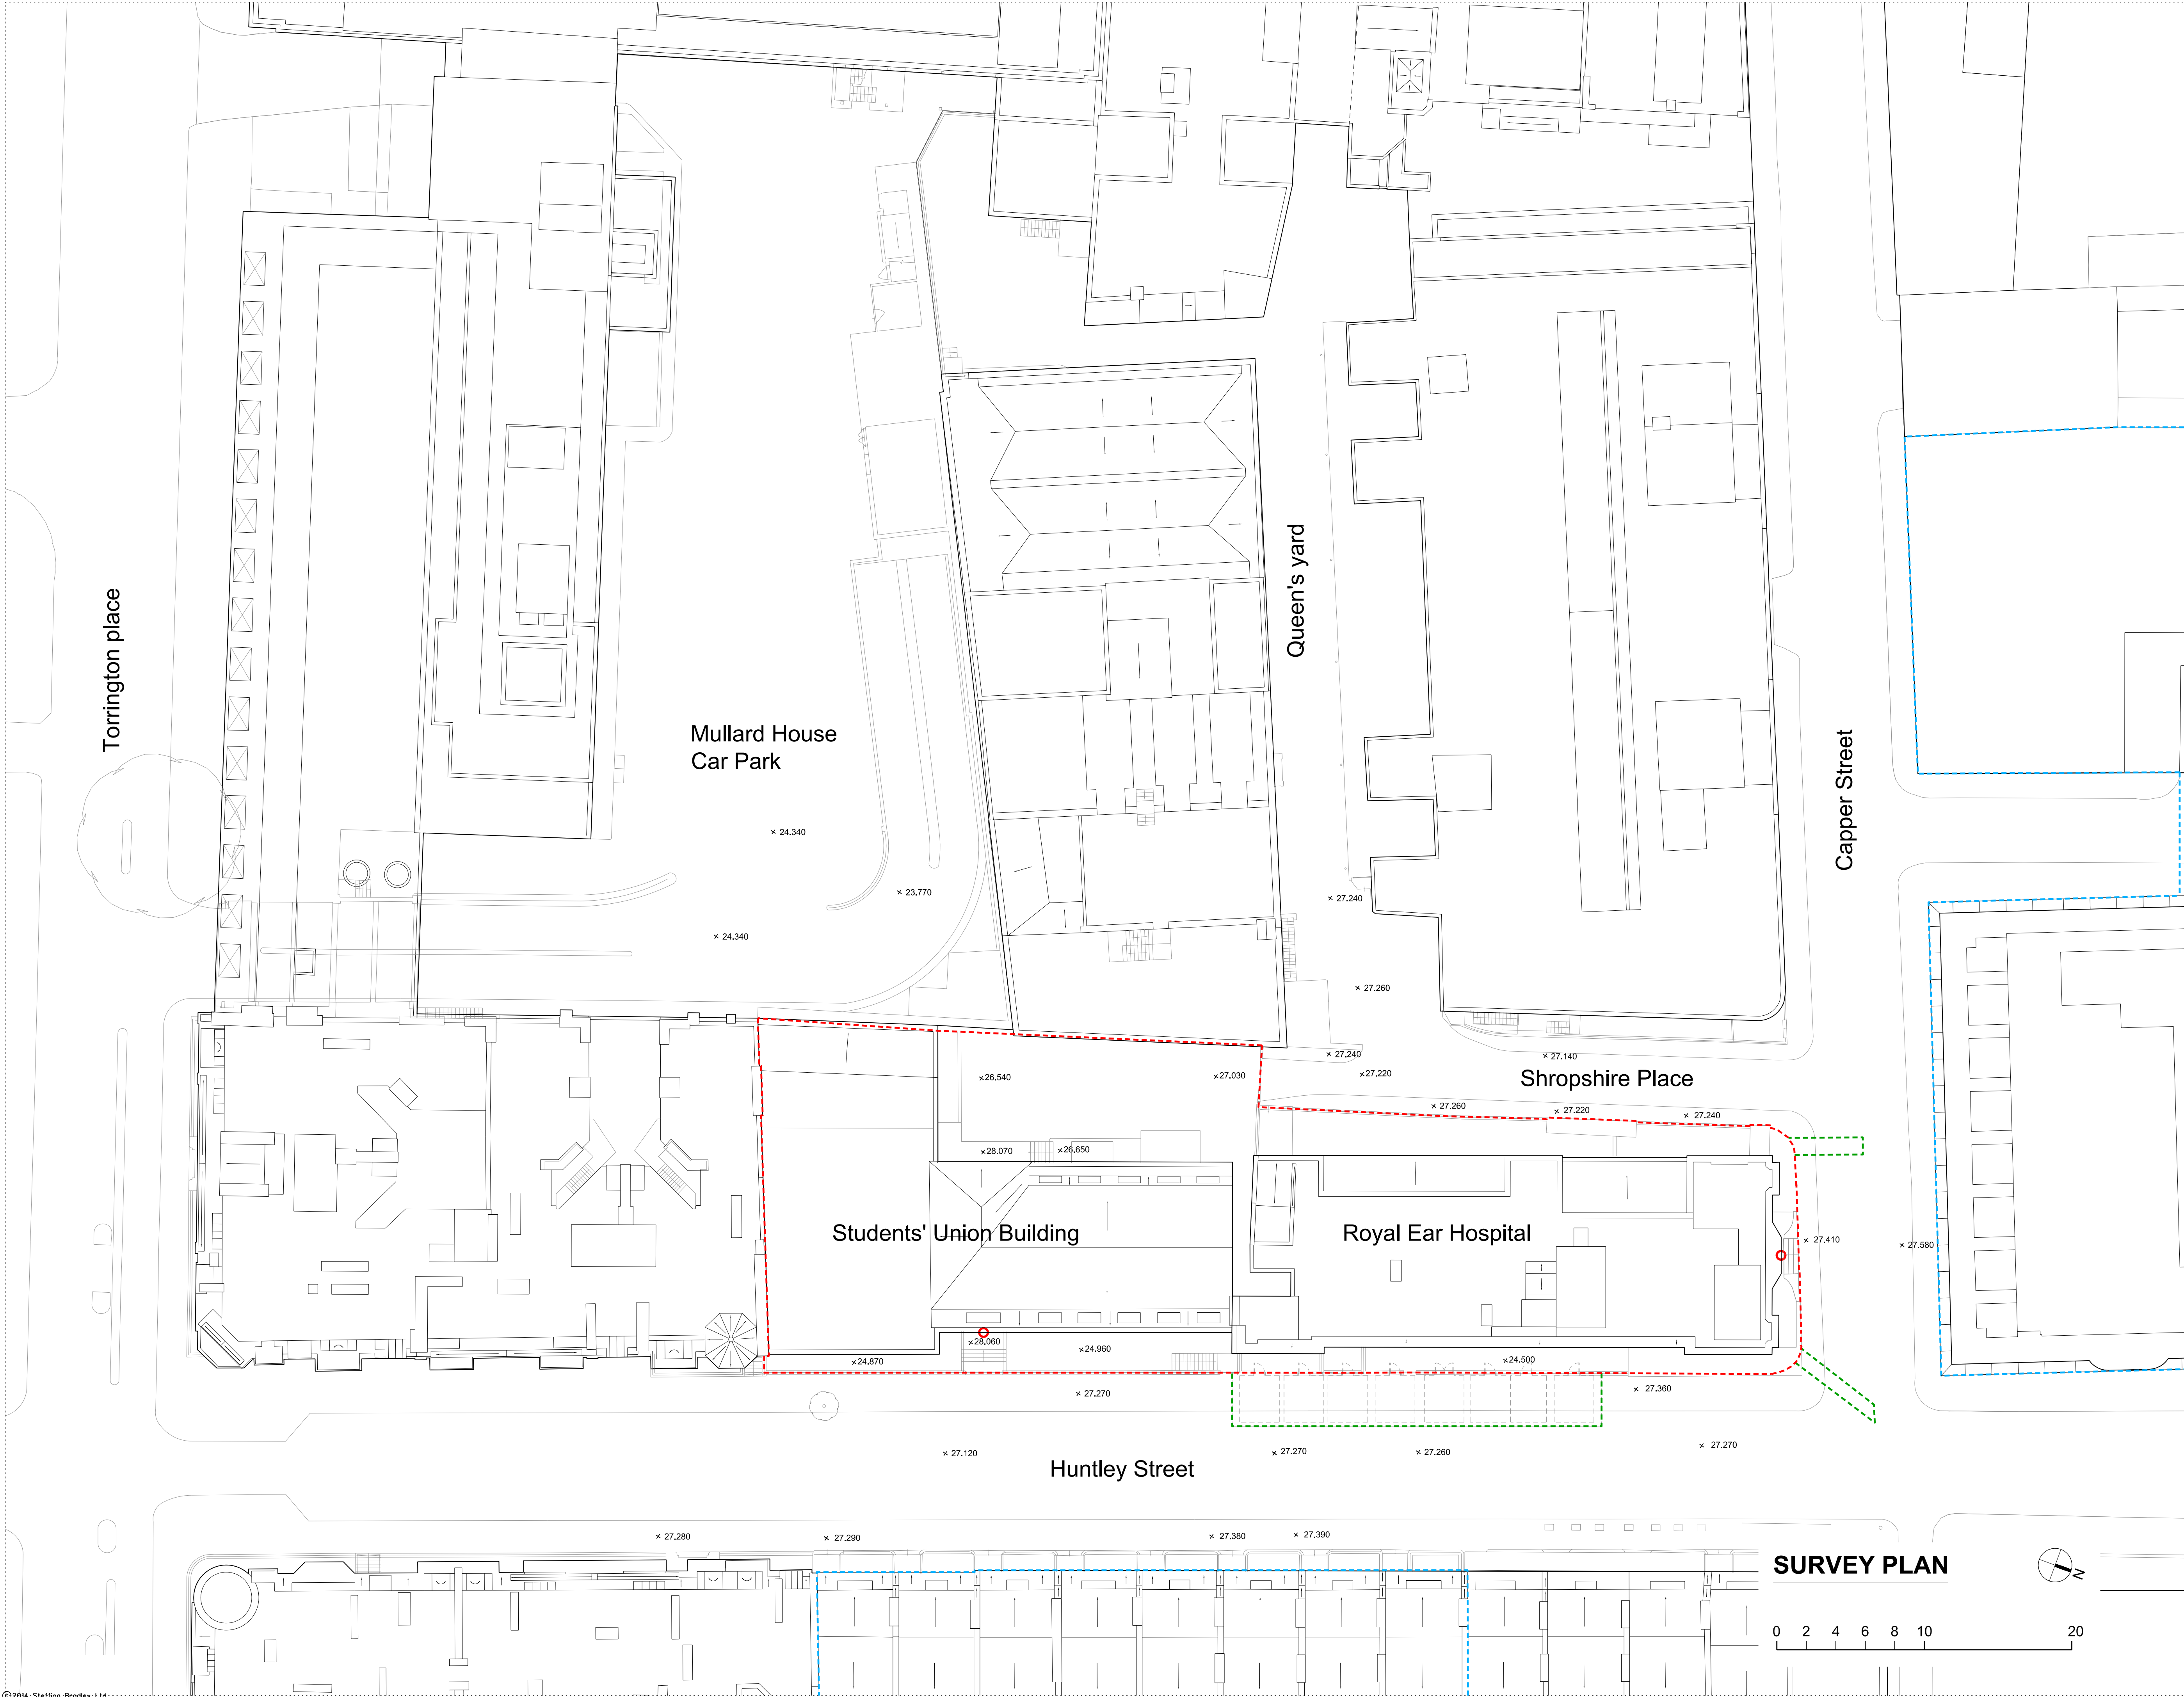

Rev.	Date	Description	By
1	07/01/15	Planning App Draft	SRP
2	13/02/15	Planning App Draft	LM
3	20/02/15	Planning App Draft	LM
4	25/02/15	Planning Application	LM

- Notes
- Key Entrances - Existing
 - Boundary line above ground
 - Boundary line below ground
 - Neighbouring UCLH owned property

Key Plan

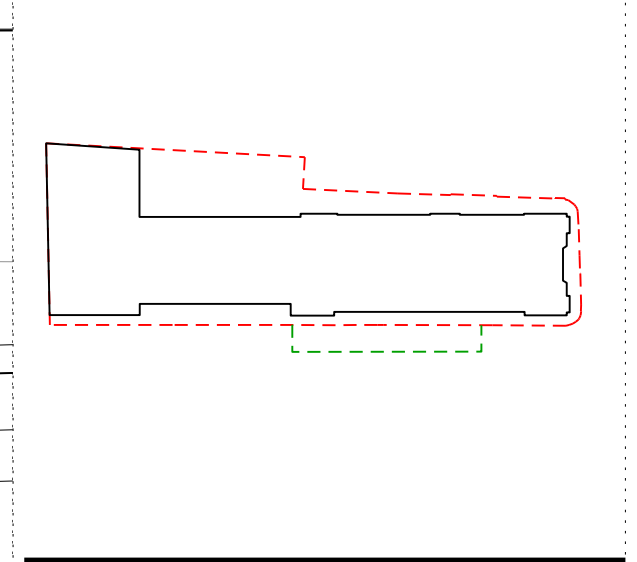

ARCHITECTS
STEFFIAN
BRADLEY

sha

45 Gee Street
5th Floor
London
EC1V 3RS
T (020) 7549 4050
www.steffian.com

**Pilbrow
& Partners**

t: +44 (0) 20 3696 7000
e: info@pilbrowandpartners.com
www.pilbrowandpartners.com

Project Number	Scale
8219.0000	1:200 @ A1

Client
UCLH


Project
Phase 5 Project

Title
**Existing Survey Plan
and Site Boundary**

Drawing No	Revisions
------------	-----------


SBA-DRW-A1003-REV03

Date	Drawn	Checked	Approved
25/02/15	SRP	PT	PT

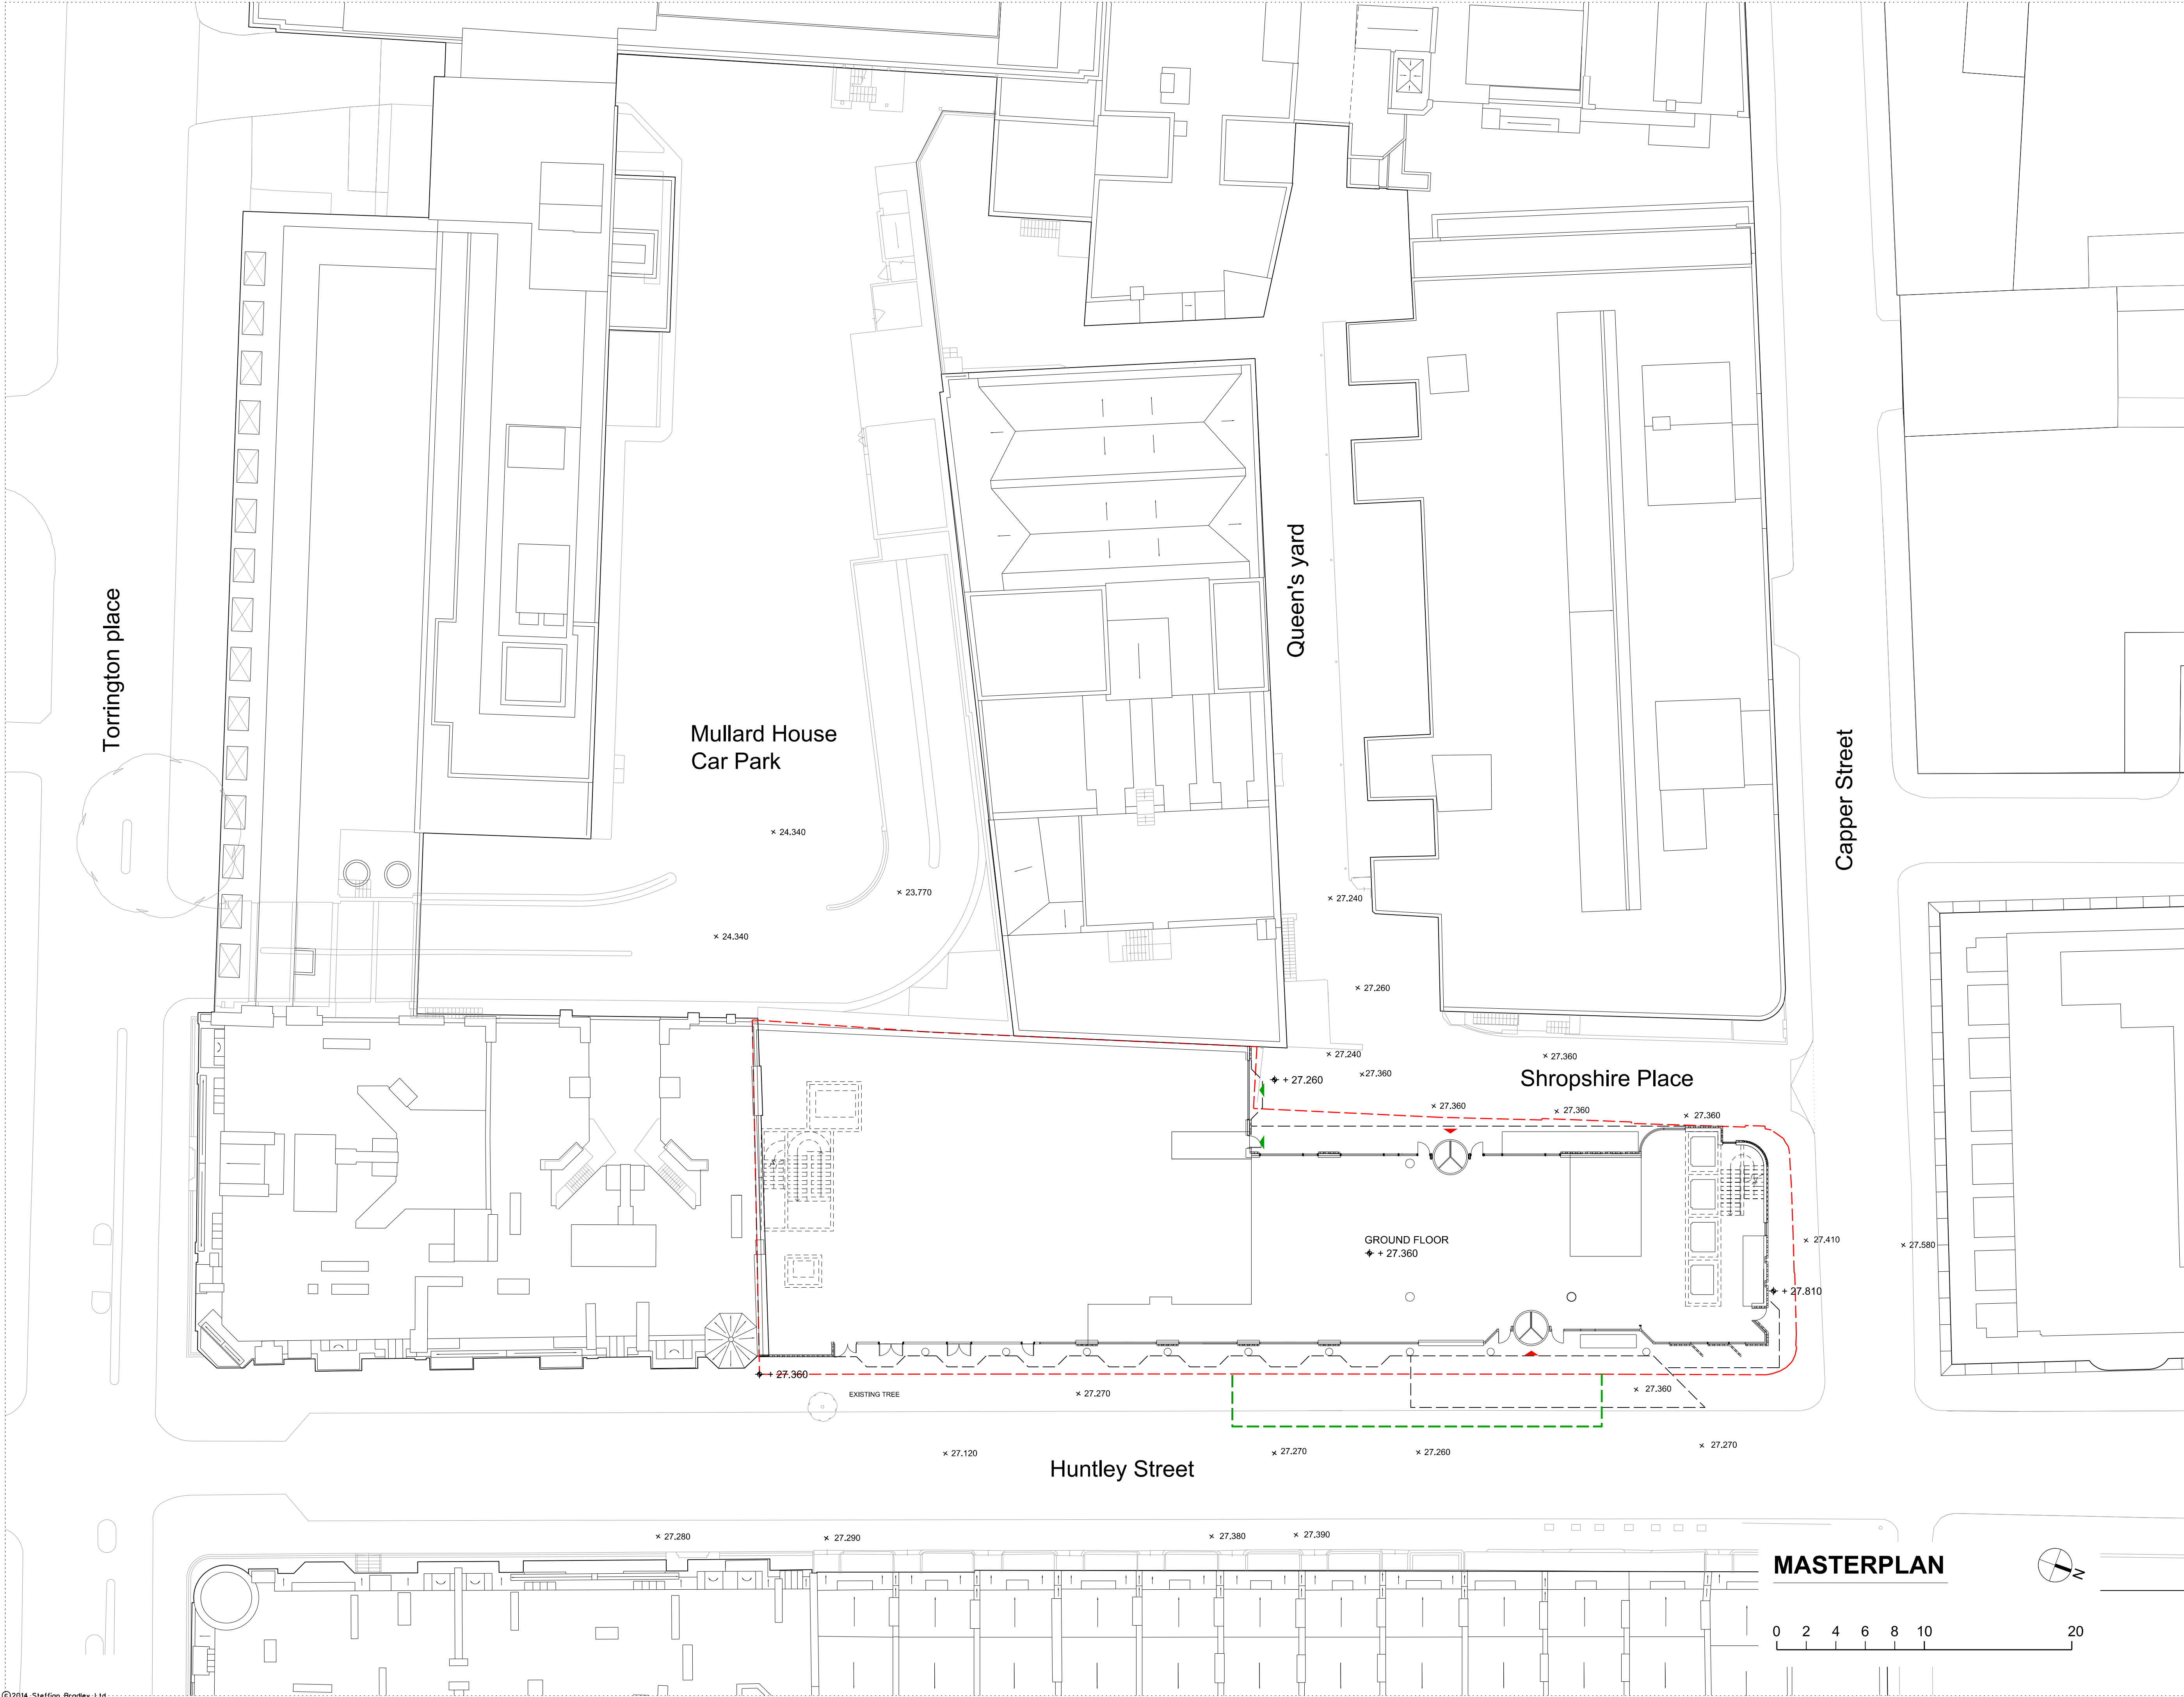

Rev.	Date	Description	By
1	07/01/15	Planning App Draft	SRP
2	13/02/15	Planning App Draft	LM
3	20/02/15	Planning App Draft	LM
4	25/02/15	Planning Application	LM

Notes	
—	Boundary line above ground
—	Boundary line below ground
▲	Entrances
▲	Staff/FM Entrances

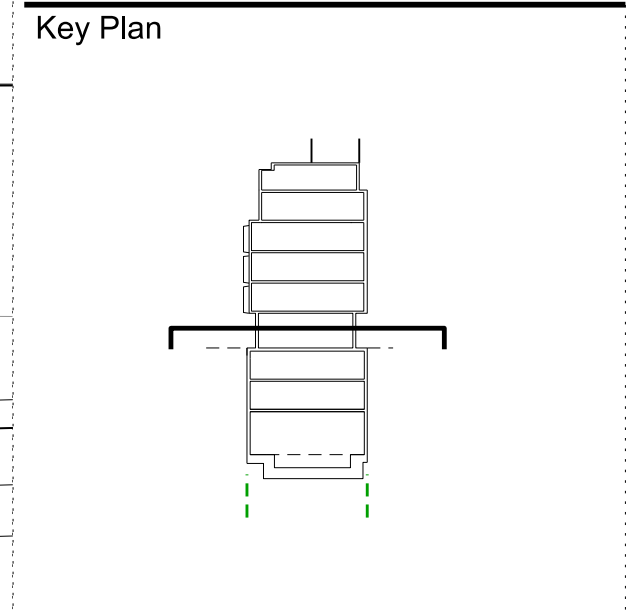

ARCHITECTS
STEFFIAN BRADLEY

sha

45 Gee Street
5th Floor
London
EC1V 3RS
T (020) 7549 4050
www.steffian.com

Pilbrow & Partners

t: +44 (0) 20 3696 7000
e: info@pilbrowandpartners.com
www.pilbrowandpartners.com

Project Number	Scale
8219.0000	1:200 @ A1

Client
UCLH

Project
Phase 5 Project

Title
Proposed Masterplan

Drawing No	Revisions
------------	-----------

SBA-DRW-A1101-REV03



Date	Drawn	Checked	Approved
18/02/15	SRP	PT	PT



Key

- | | |
|---|--|
| 1 Phase 5 building footprint at ground level | 14 Shropshire Place |
| 2 Site boundary (in red) | 15 Capper Street |
| 3 Proposed new main entrance along Huntley Street | 16 Queens Yard - linked to Tottenham Court Road - FAAP |
| 4 Retained entrance / Facade along Capper Street | 17 Phase 3 - Cancer Centre |
| 5 Secondary entrance to Shropshire Place linked to Queens Yard | 18 Exit road from 170 TCR |
| 6 Staff Entrance | 19 Mortimer Market Centre |
| 7 FM entrance to FM zone within the building footprint | 20 Shropshire House |
| 8 Fire escape to Huntley Street | 21 Queens Yard House |
| 9 New pedestrian Urban realm / pavement zones created around the site | 22 Mullard House car park |
| 10 Roof lights and vent intakes / extracts to basement zones | 23 Gordon Mansions - No (1 to 30) |
| 11 Primary core linked to main reception | 24 Gordon Mansions - No (31 to 75) |
| 12 Main Entrance Reception / Education / Cafe | 25 Georgian Terrace Huntley Street - No (46 to 70) |
| 13 Huntley Street | 26 UCLH - O'Gorman Building |
| | 27 UKPN - Switchroom and Substation |


URBAN PLAN

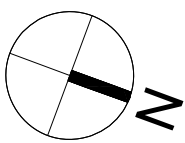 

Rev.	Date	Description	By
1	07/01/15	Planning App Draft	JR
2	13/02/15	Planning App Draft	LM
3	20/02/15	Planning App Draft	LM
4	25/02/15	Planning Application	LM

Notes	
—	Boundary line above ground
—	Boundary line below ground
—	Facade line above
---	PTS Area

Key Plan

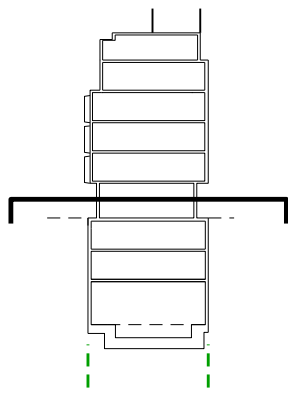

ARCHITECTS
STEFFIAN BRADLEY

sha

45 Gee Street
5th Floor
London
EC1V 3RS
T (020) 7549 4050
www.steffian.com

Pilbrow
& Partners

t: +44 (0) 20 3696 7000
e: info@pilbrowandpartners.com
www.pilbrowandpartners.com

Project Number 8219.0000
Scale 1:350 @ A1

Client
UCLH


Project
Phase 5 Project

Title
Proposed Urban Plan

Drawing No Revisions


SBA-DRW-A1102-REV05

Date	Drawn	Checked	Approved
25/02/15	LM	PT	PT

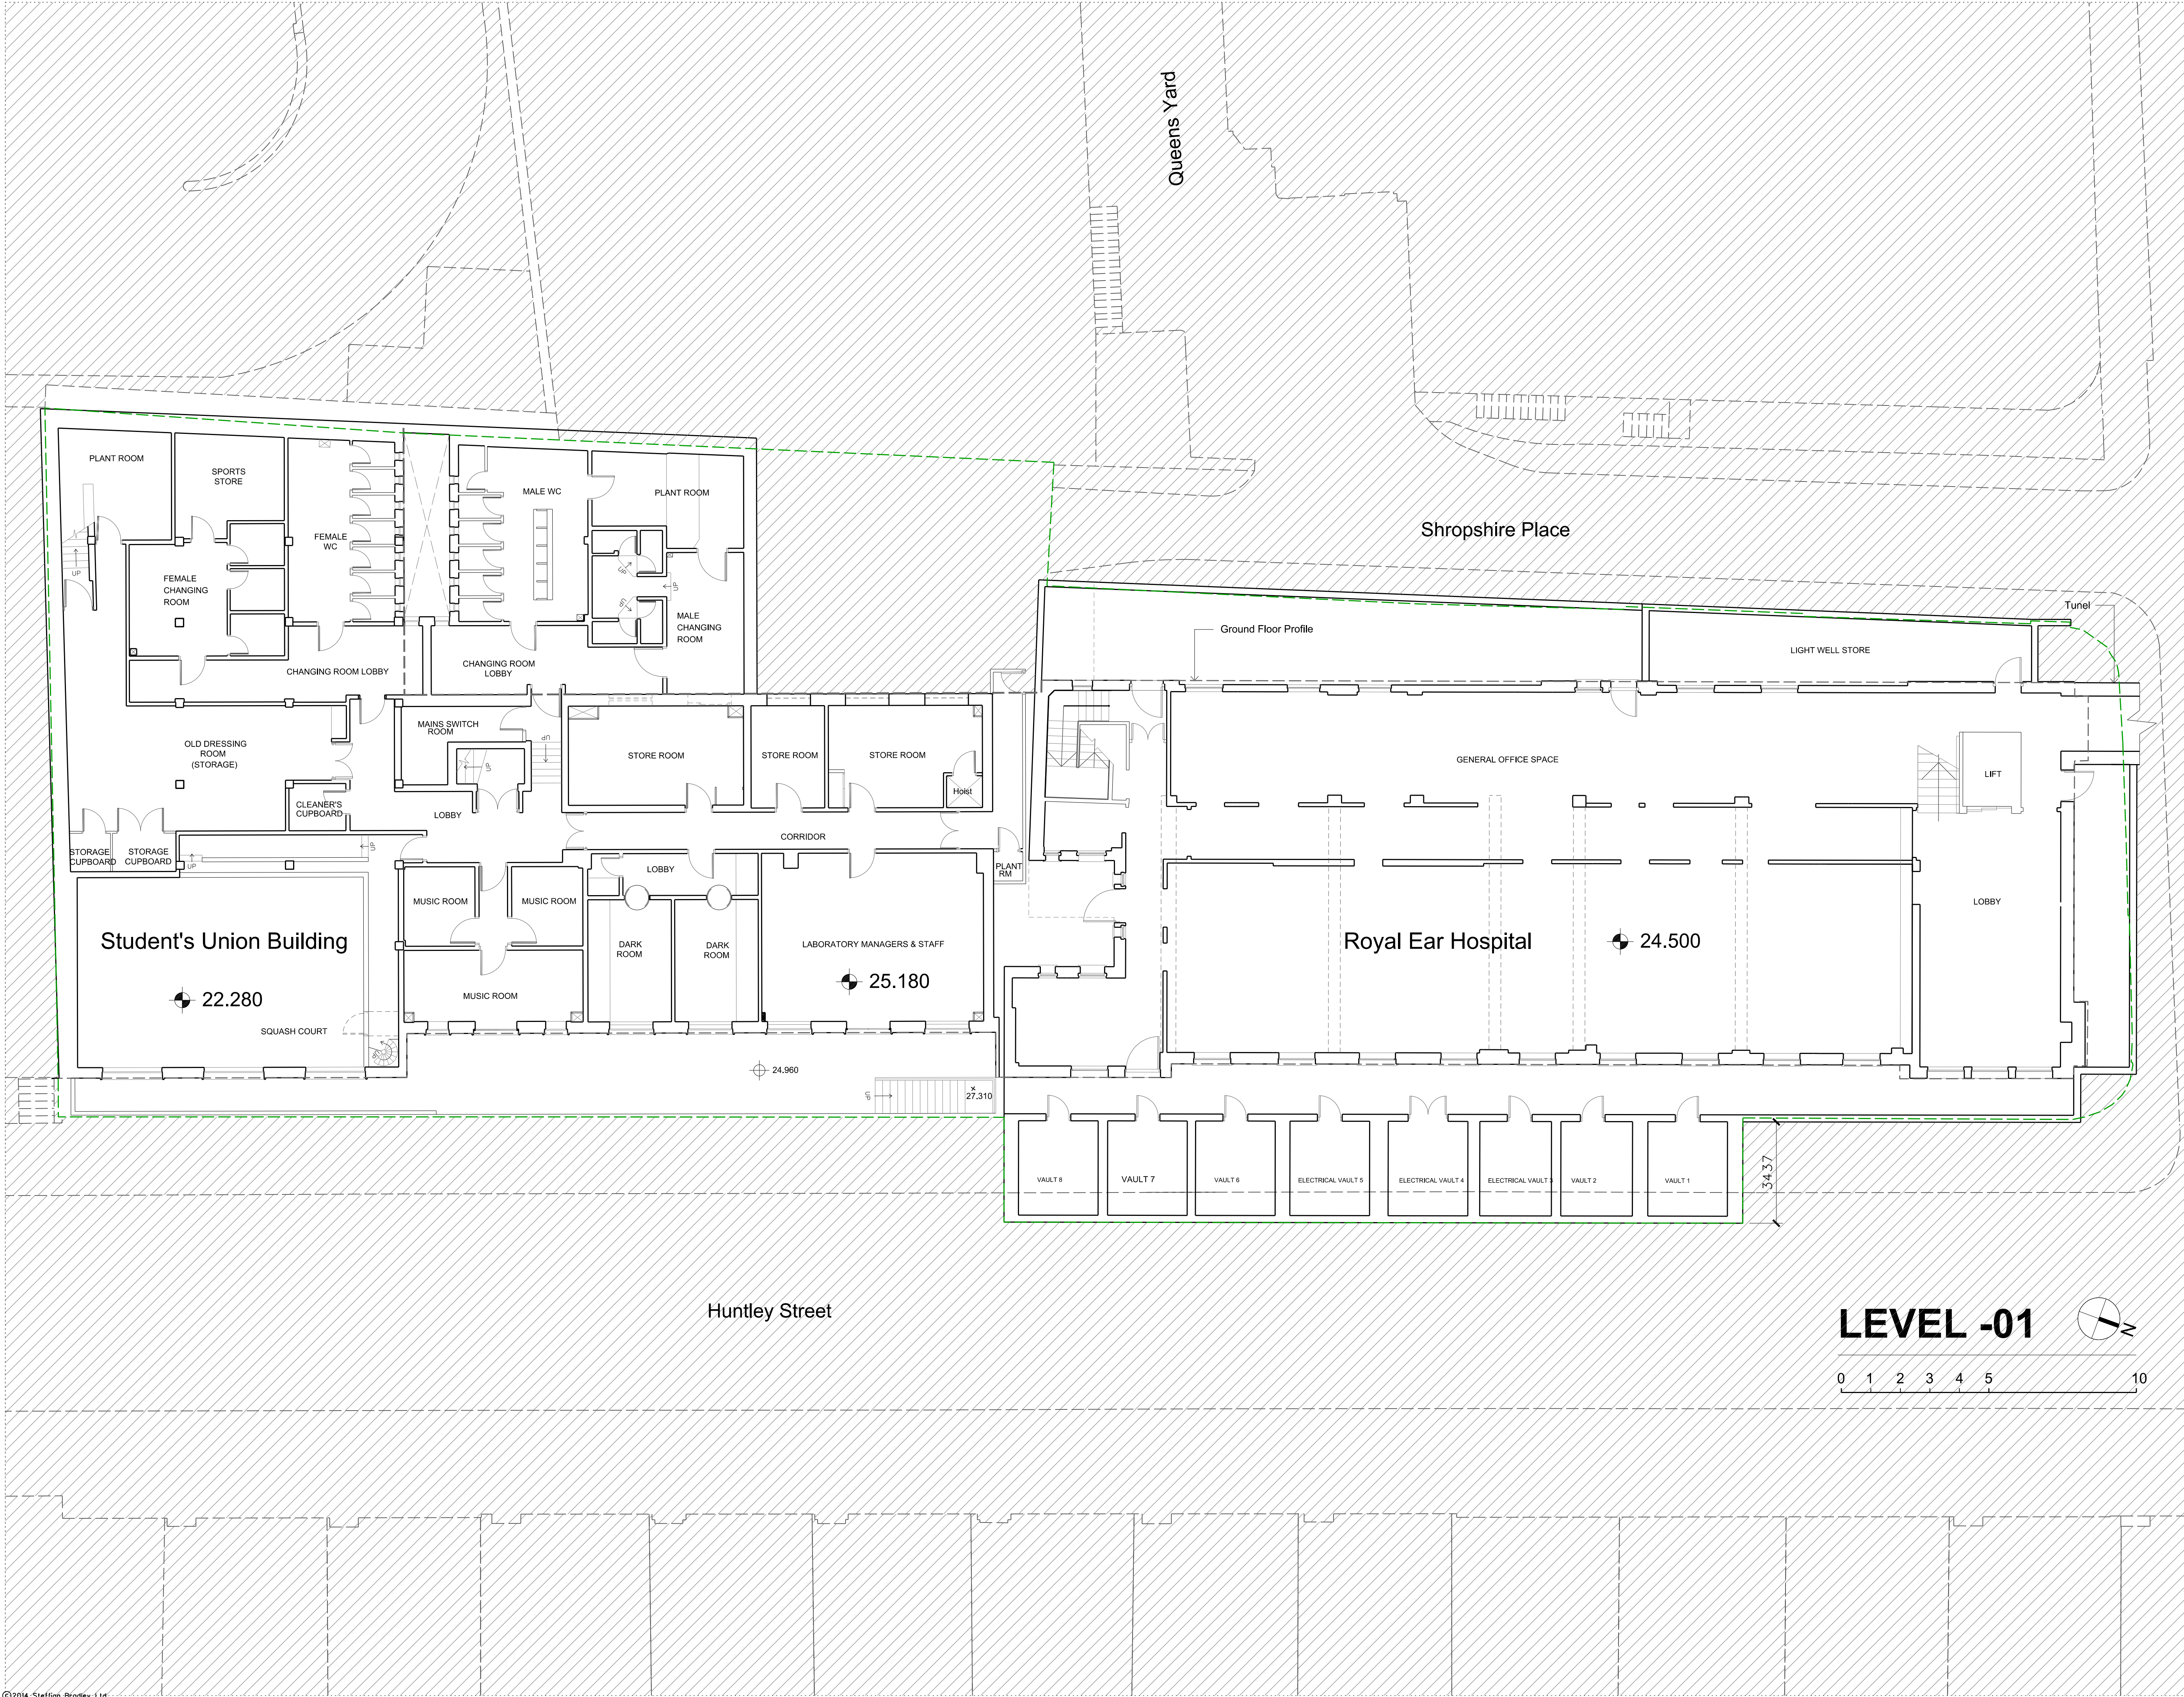

Rev.	Date	Description	By
1	07/01/15	Planning App Draft	SRP
2	13/02/15	Planning App Draft	LM
3	20/02/15	Planning App Draft	LM
4	25/02/15	Planning Application	LM

Notes	
---	Boundary line above ground
---	Boundary line below ground
---	Ground Floor Profile

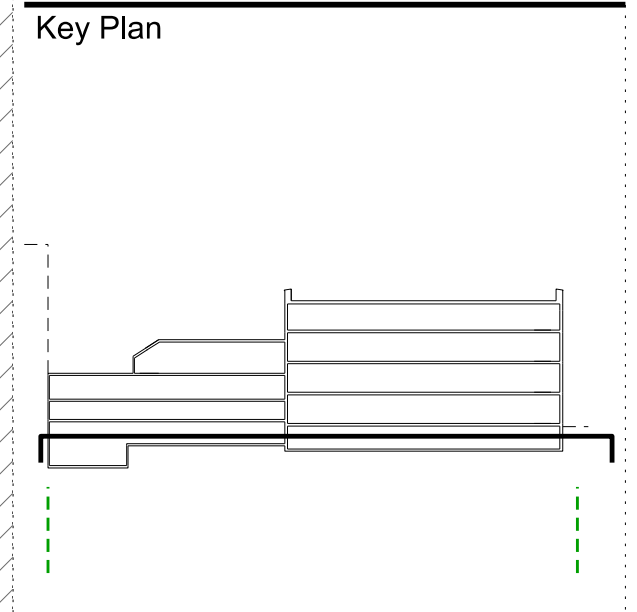

ARCHITECTS
STEFFIAN BRADLEY

45 Gee Street
5th Floor
London
EC1V 3RS
T (020) 7549 4050
www.steffian.com

Pilbrow
& Partners

t: +44 (0) 20 3696 7000
e: info@pilbrowandpartners.com
www.pilbrowandpartners.com

Project Number	Scale
8219.0000	1:100 @ A1


Client
UCLH

Project
Phase 5 Project

Title
Existing Site Plans Lower Ground

Drawing No	Revisions
------------	-----------

SBA-DRW-A1010-REV03			
Date	Drawn	Checked	Approved
25-02-15	SRP	PT	PT

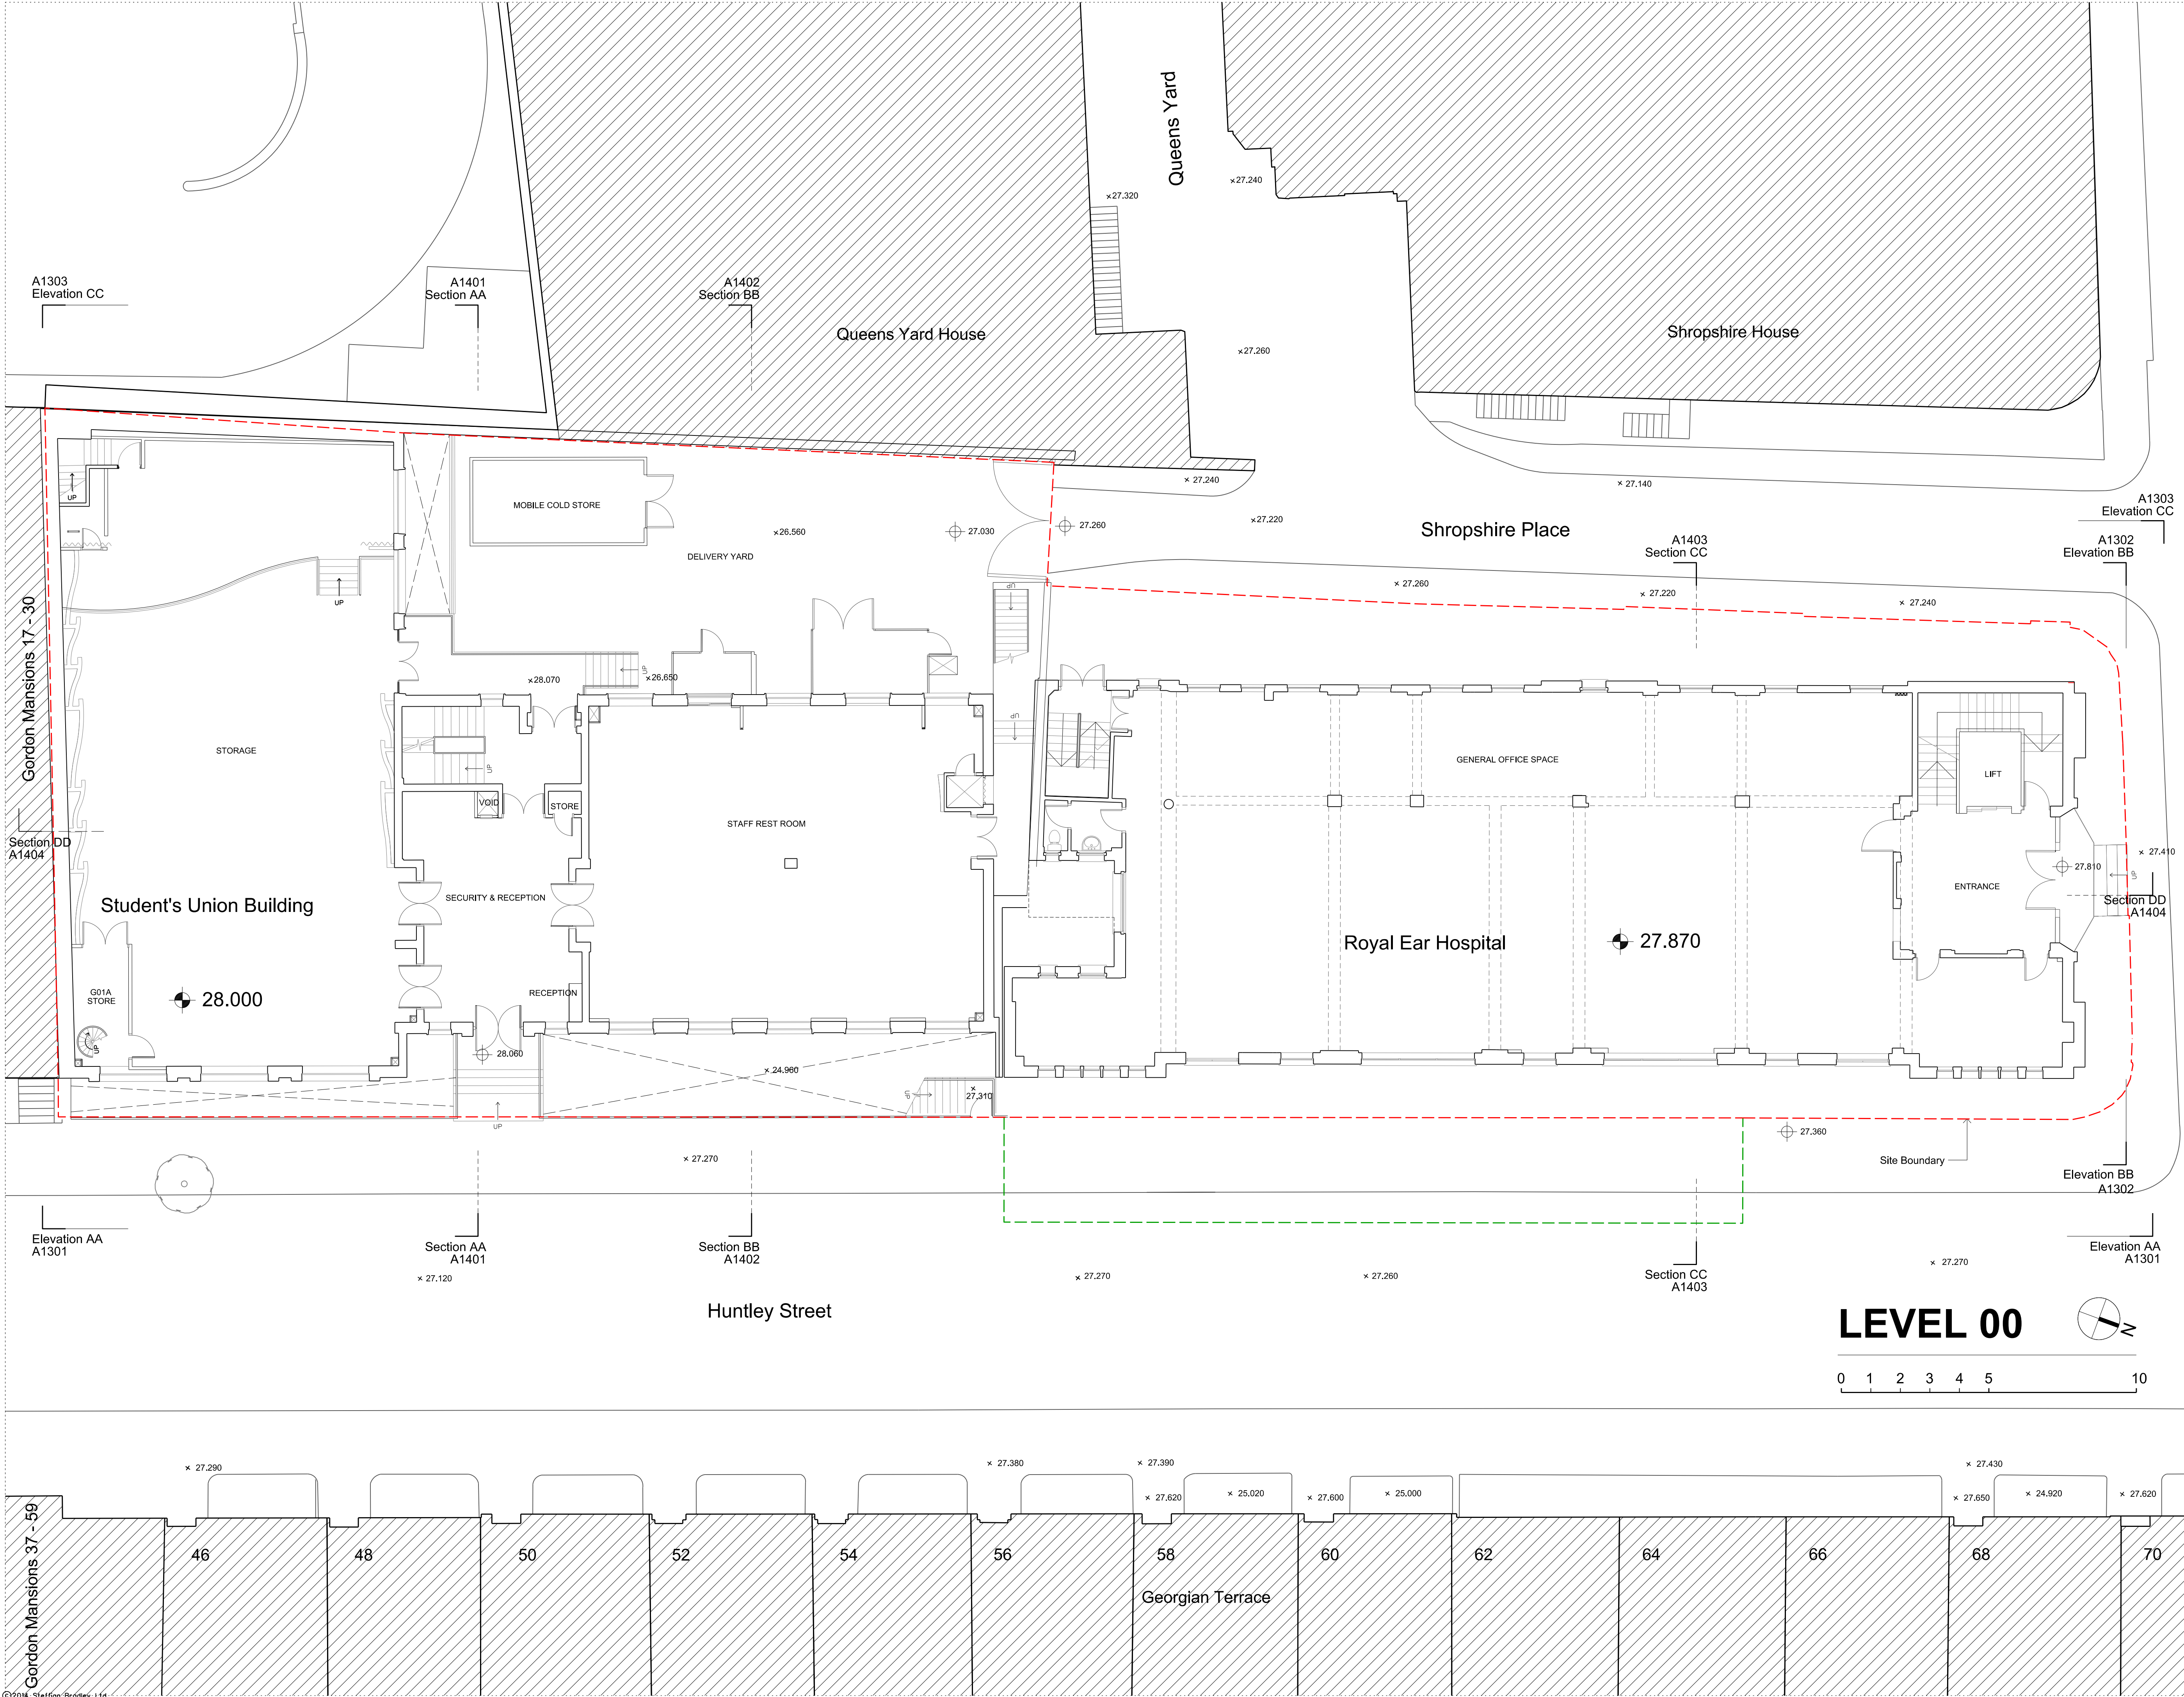


Rev.	Date	Description	By
1	07/01/15	Planning App Draft	SRP
2	13/02/15	Planning App Draft	LM
3	20/02/15	Planning App Draft	LM
4	25/02/15	Planning Application	LM

Notes

— Boundary line above ground

— Boundary line below ground

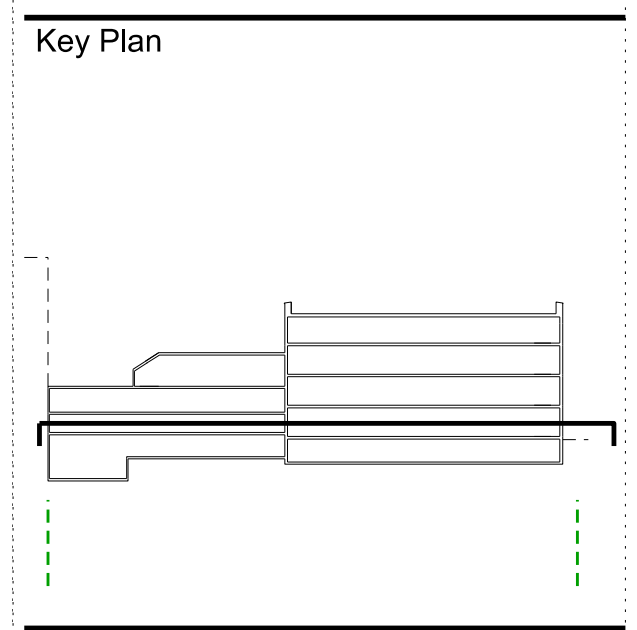

ARCHITECTS



45 Gee Street
5th Floor
London
EC1V 3RS
T (020) 7549 4050
www.steffian.com

Pilbrow & Partners

t: +44 (0) 20 3696 7000
e: info@pilbrowandpartners.com
www.pilbrowandpartners.com

Project Number	Scale
8219.0000	1:100 @ A1

Client
UCLH


Project
Phase 5 Project

Title
Existing Site Plans Ground Floor

Drawing No	Revisions
------------	-----------

SBA-DRW-A1011-REV03

Date	Drawn	Checked	Approved
18/02/15	SRP	PT	PT

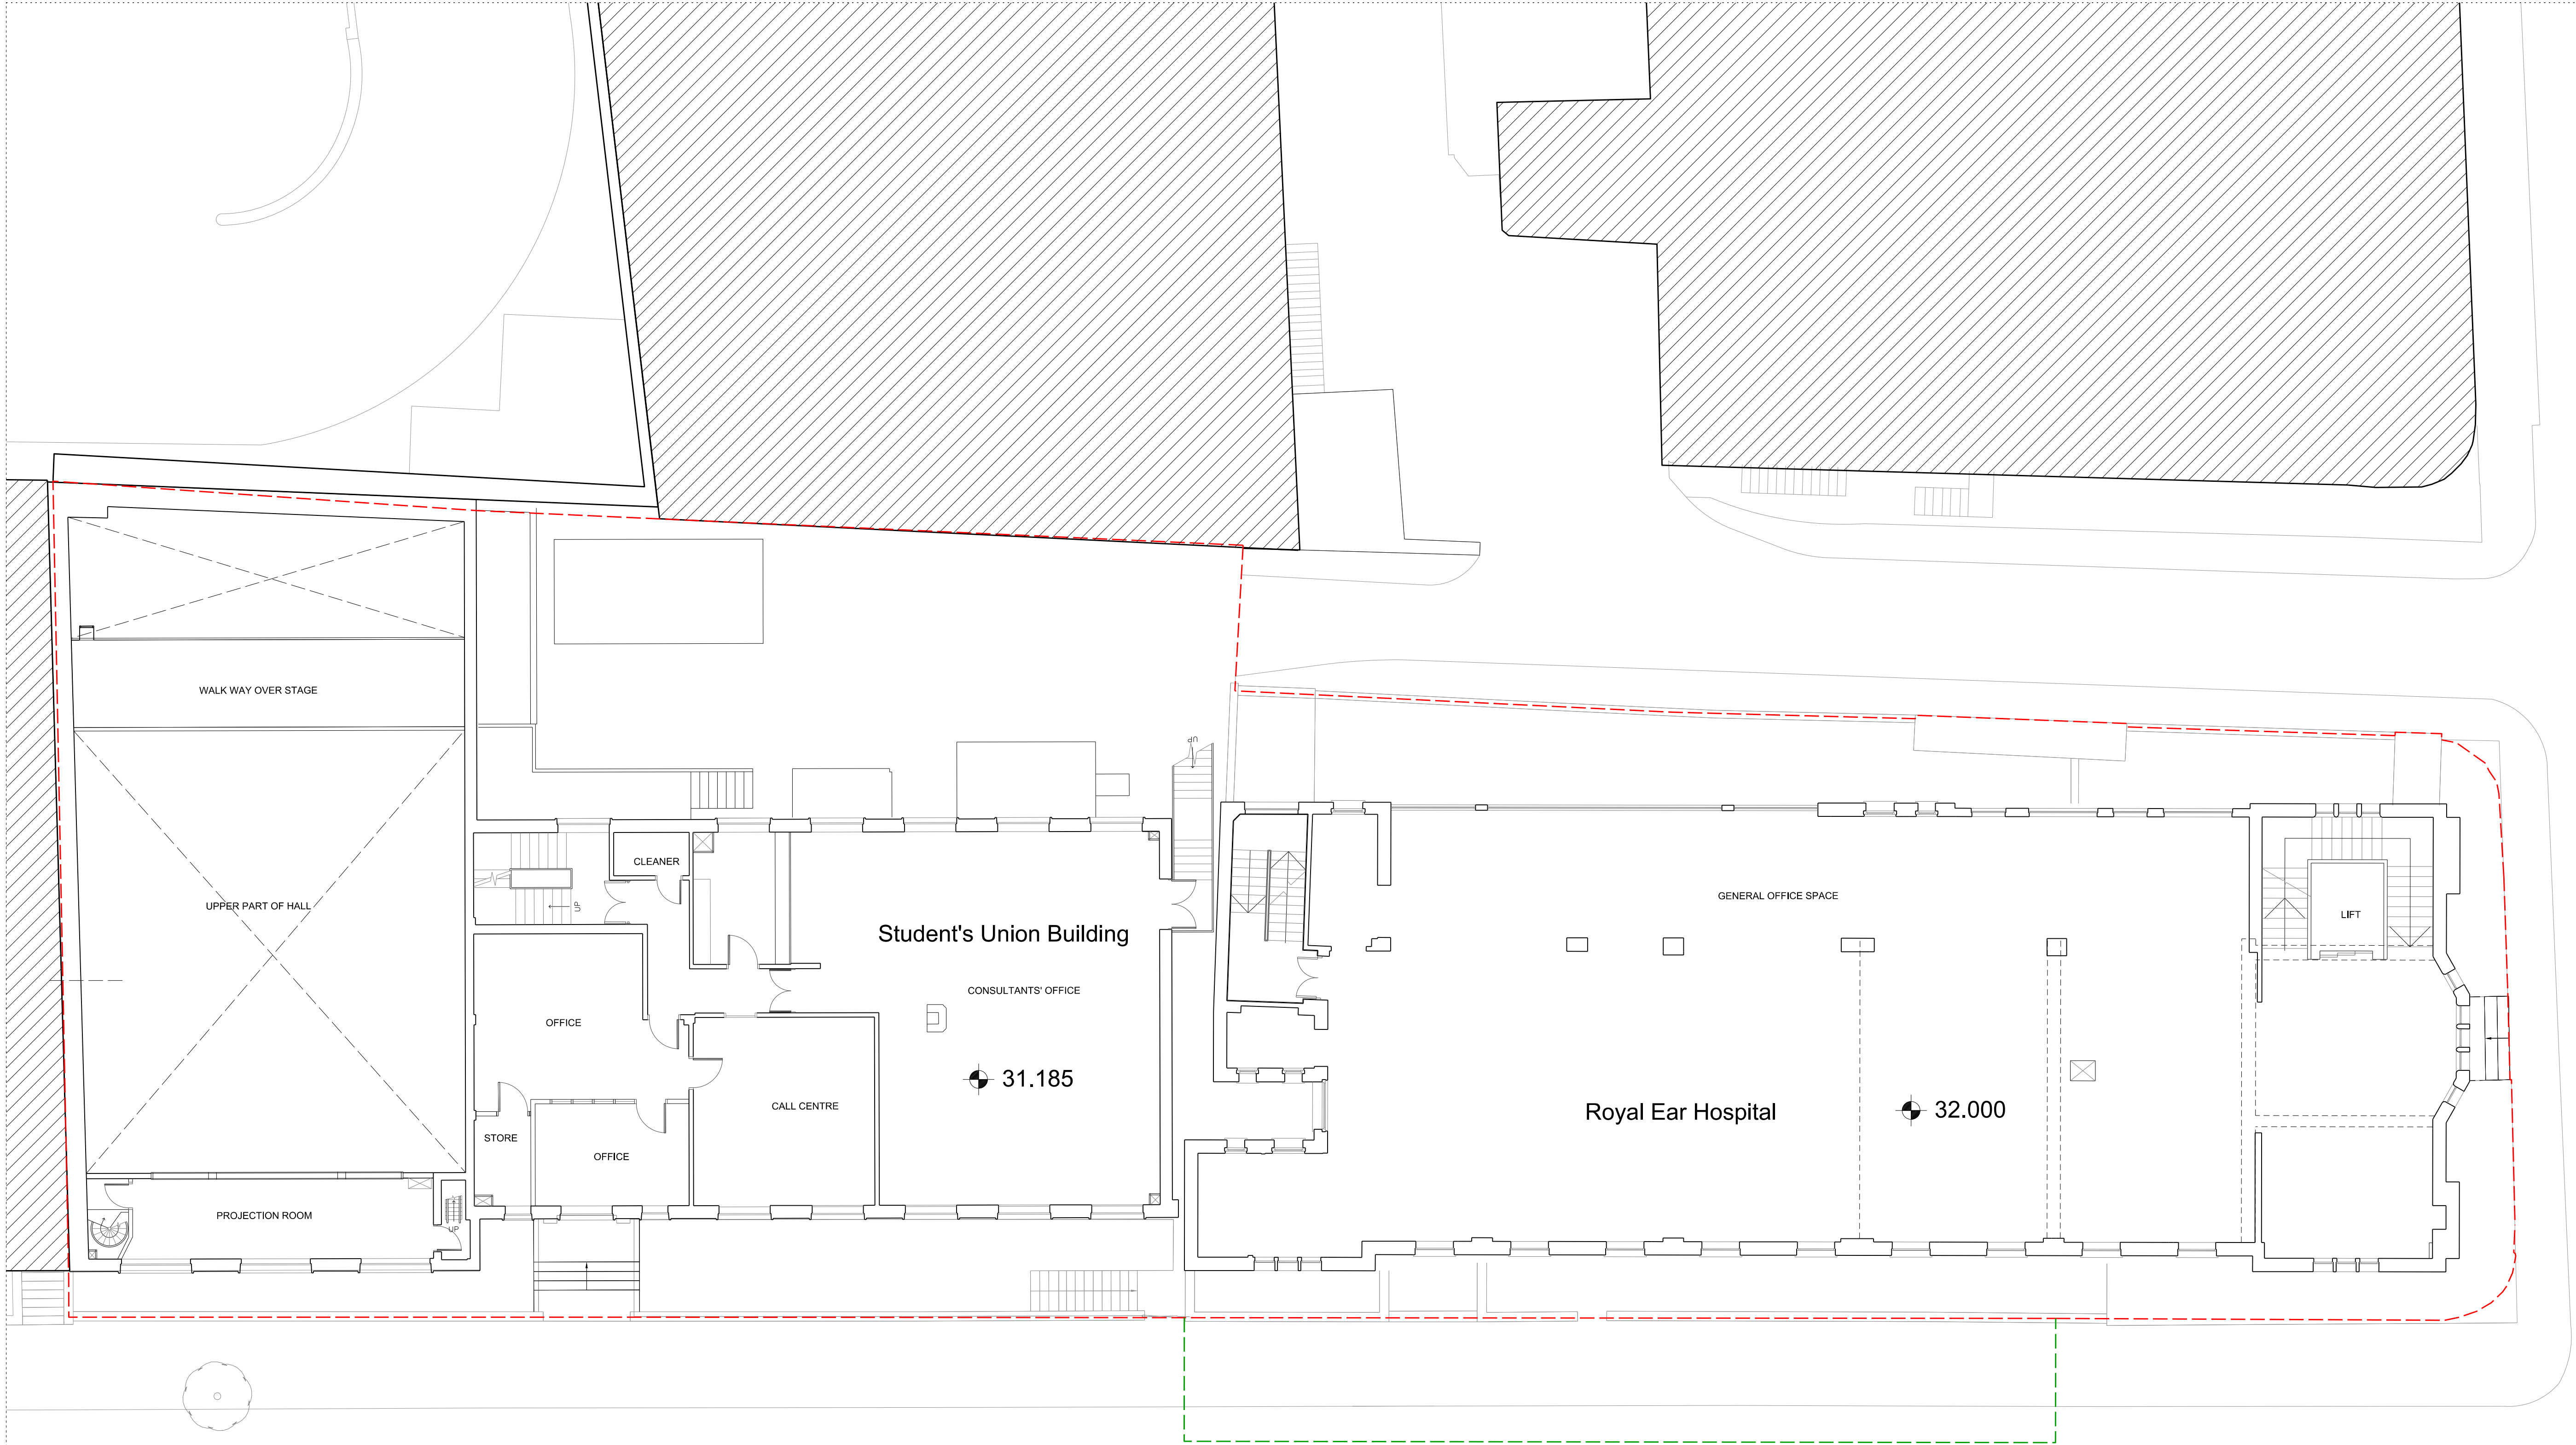


LEVEL 01

0 1 2 3 4 5 10

Rev.	Date	Description	By
1	07/01/15	Planning App Draft	SRP
2	13/02/15	Planning App Draft	LM
3	20/02/15	Planning App Draft	LM
4	25/02/15	Planning Application	LM

Notes	
---	Boundary line above ground
---	Boundary line below ground

Key Plan

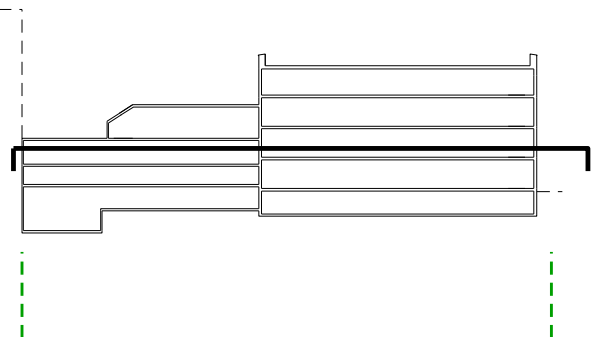

ARCHITECTS
STEFFIAN BRADLEY

sha

45 Gee Street
5th Floor
London
EC1V 3RS
T (020) 7549 4050
www.steffian.com

**Pilbrow
& Partners**

t: +44 (0) 20 3696 7000
e: info@pilbrowandpartners.com
www.pilbrowandpartners.com

Project Number	Scale
8219.0000	1:100 @ A1

Client
UCLH



Project
Phase 5 Project

Title
**Existing Site Plans
Level 1**

Drawing No	Revisions
------------	-----------

SBA-DRW-A1012-REV03


Date	Drawn	Checked	Approved
18/02/15	SRP	PT	PT

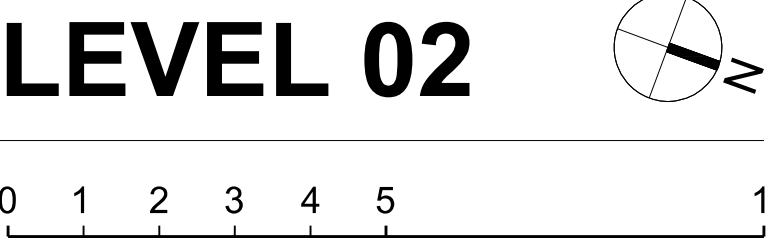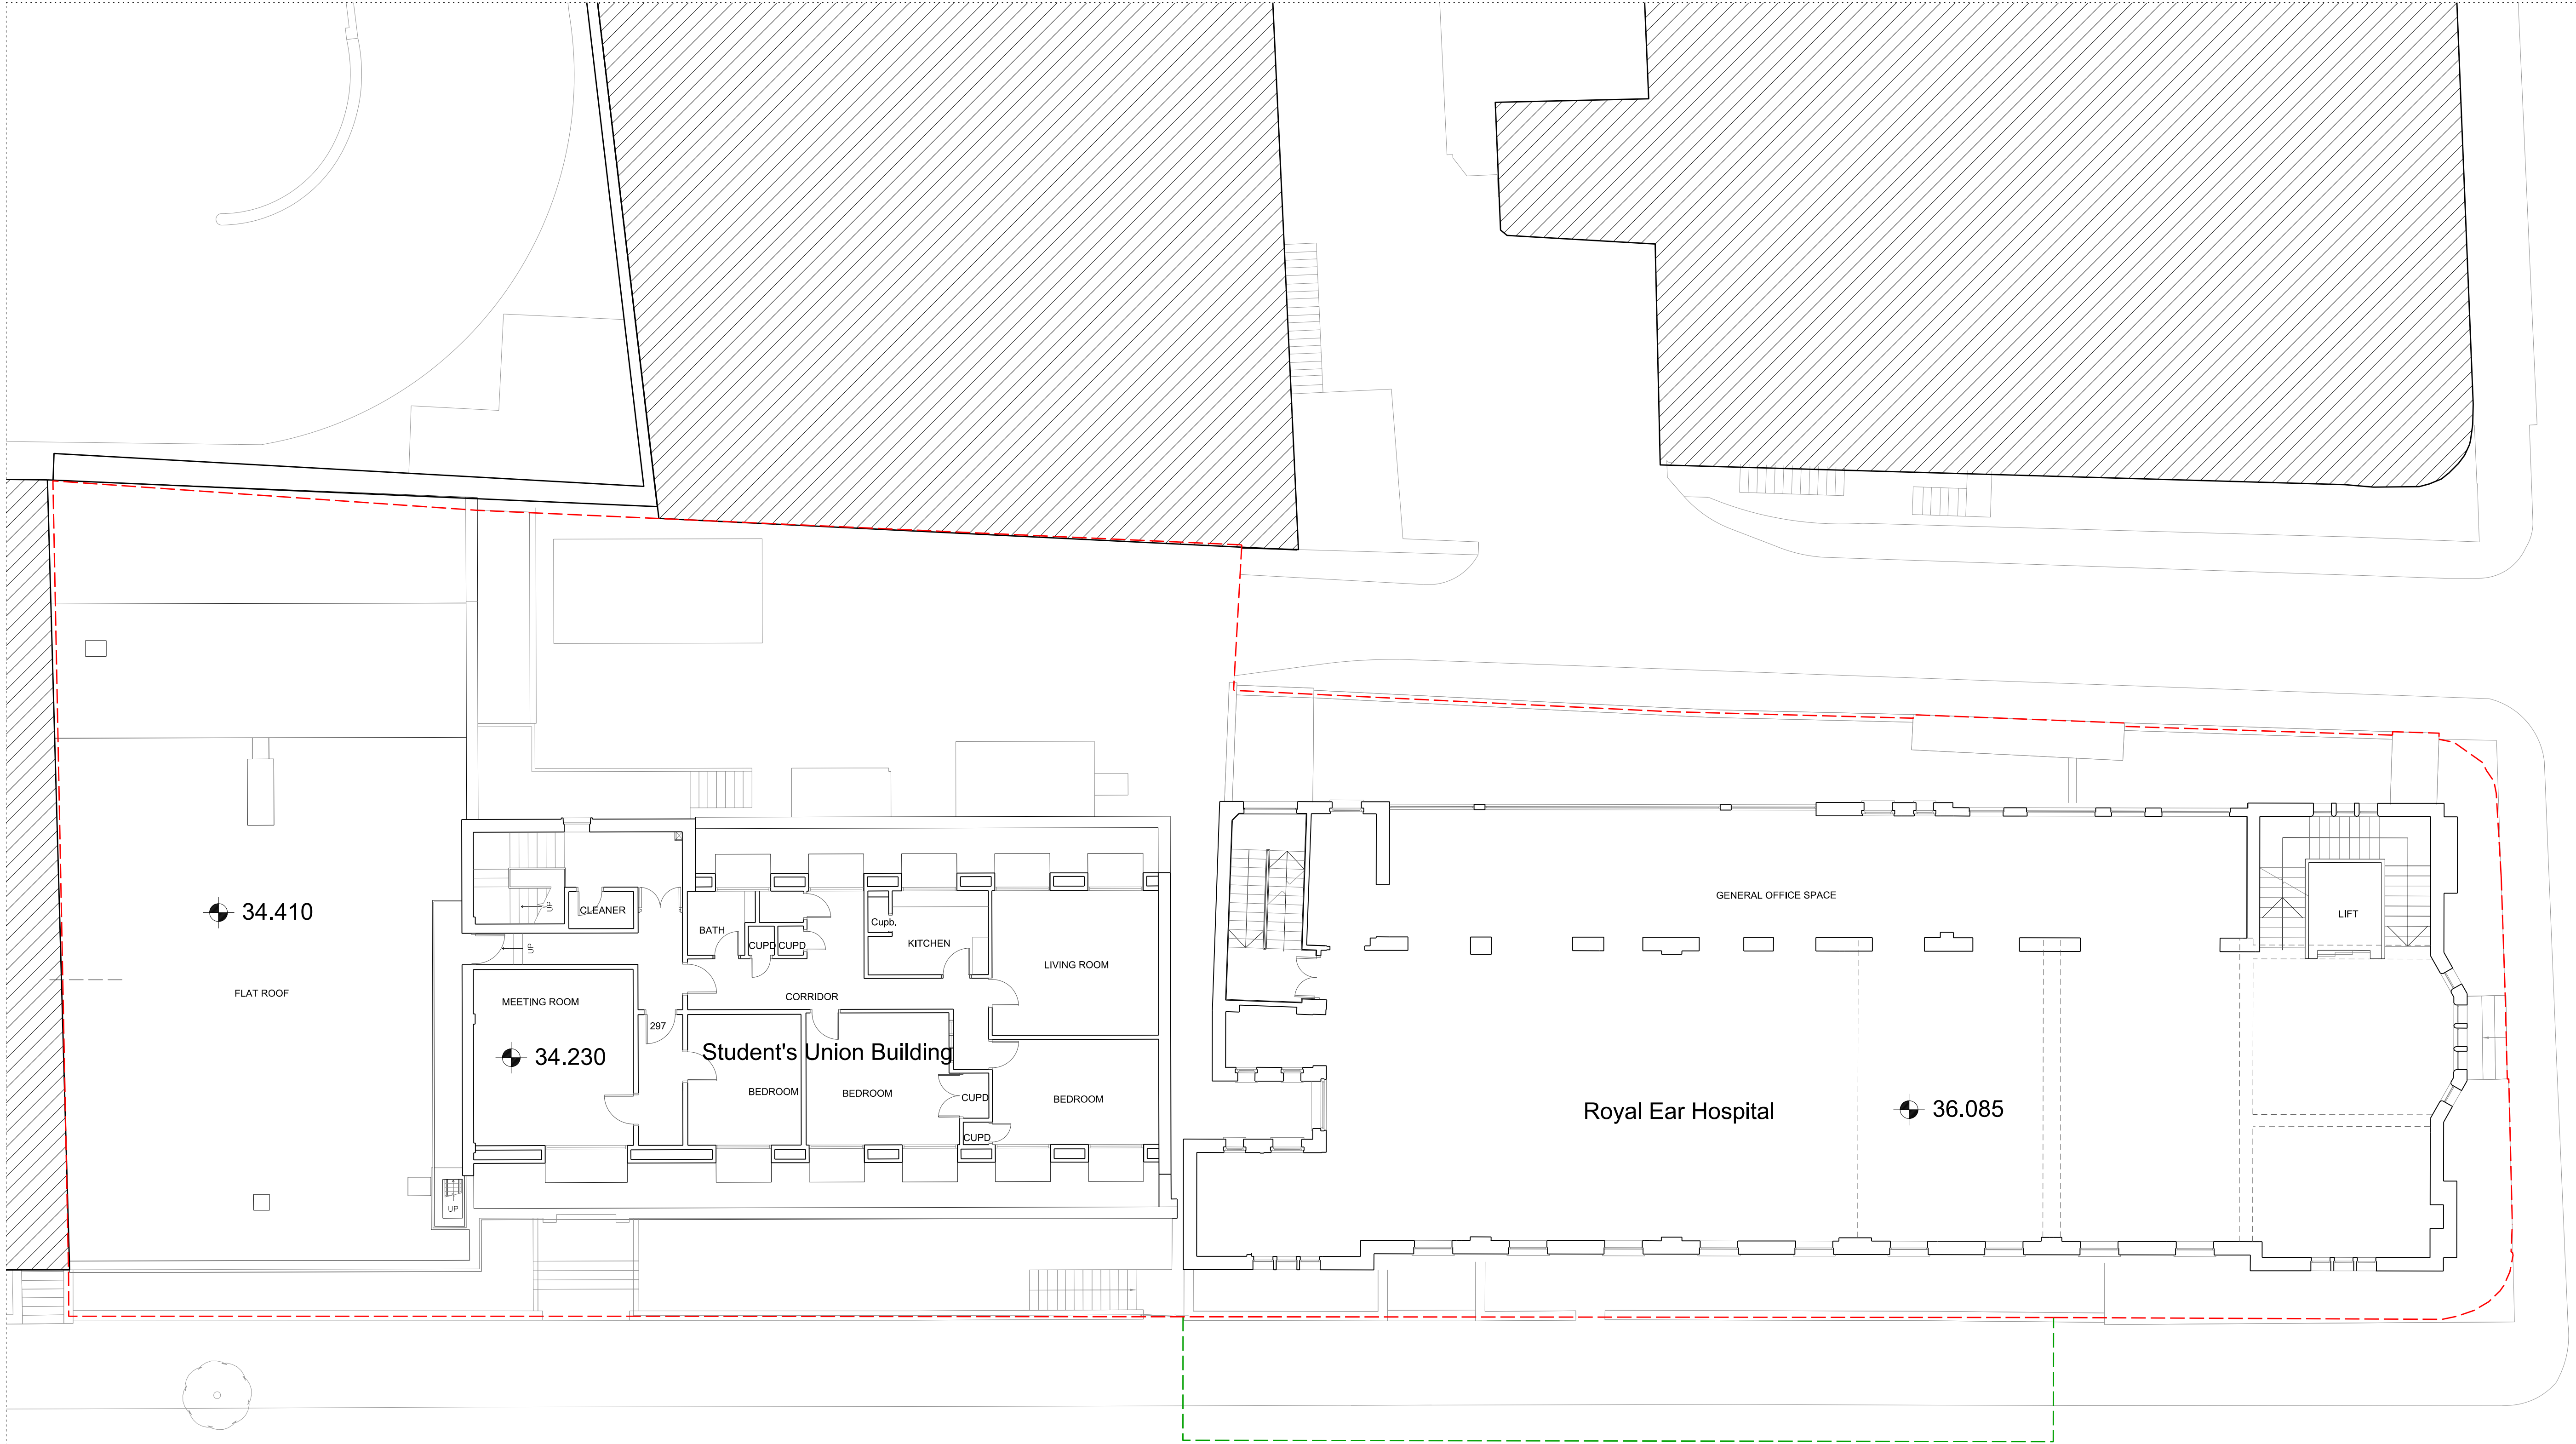

Rev.	Date	Description	By
1	07/01/15	Planning App Draft	SRP
2	13/02/15	Planning App Draft	LM
3	20/02/15	Planning App Draft	LM
4	25/02/15	Planning Application	LM

Notes	
---	Boundary line above ground
---	Boundary line below ground

Key Plan

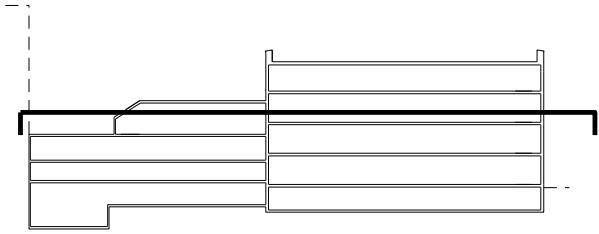

ARCHITECTS
STEFFIAN
BRADLEY



45 Gee Street
5th Floor
London
EC1V 3RS
T (020) 7549 4050
www.steffian.com

**Pilbrow
& Partners**

t: +44 (0) 20 3696 7000
e: info@pilbrowandpartners.com
www.pilbrowandpartners.com

Project Number	Scale
8219.0000	1:100 @ A1

Client
UCLH


Project
Phase 5 Project

Title
**Existing Site Plans
Level 2**

Drawing No	Revisions
------------	-----------

SBA-DRW-A1013-REV03


Date	Drawn	Checked	Approved
20/02/15	SRP	PT	PT

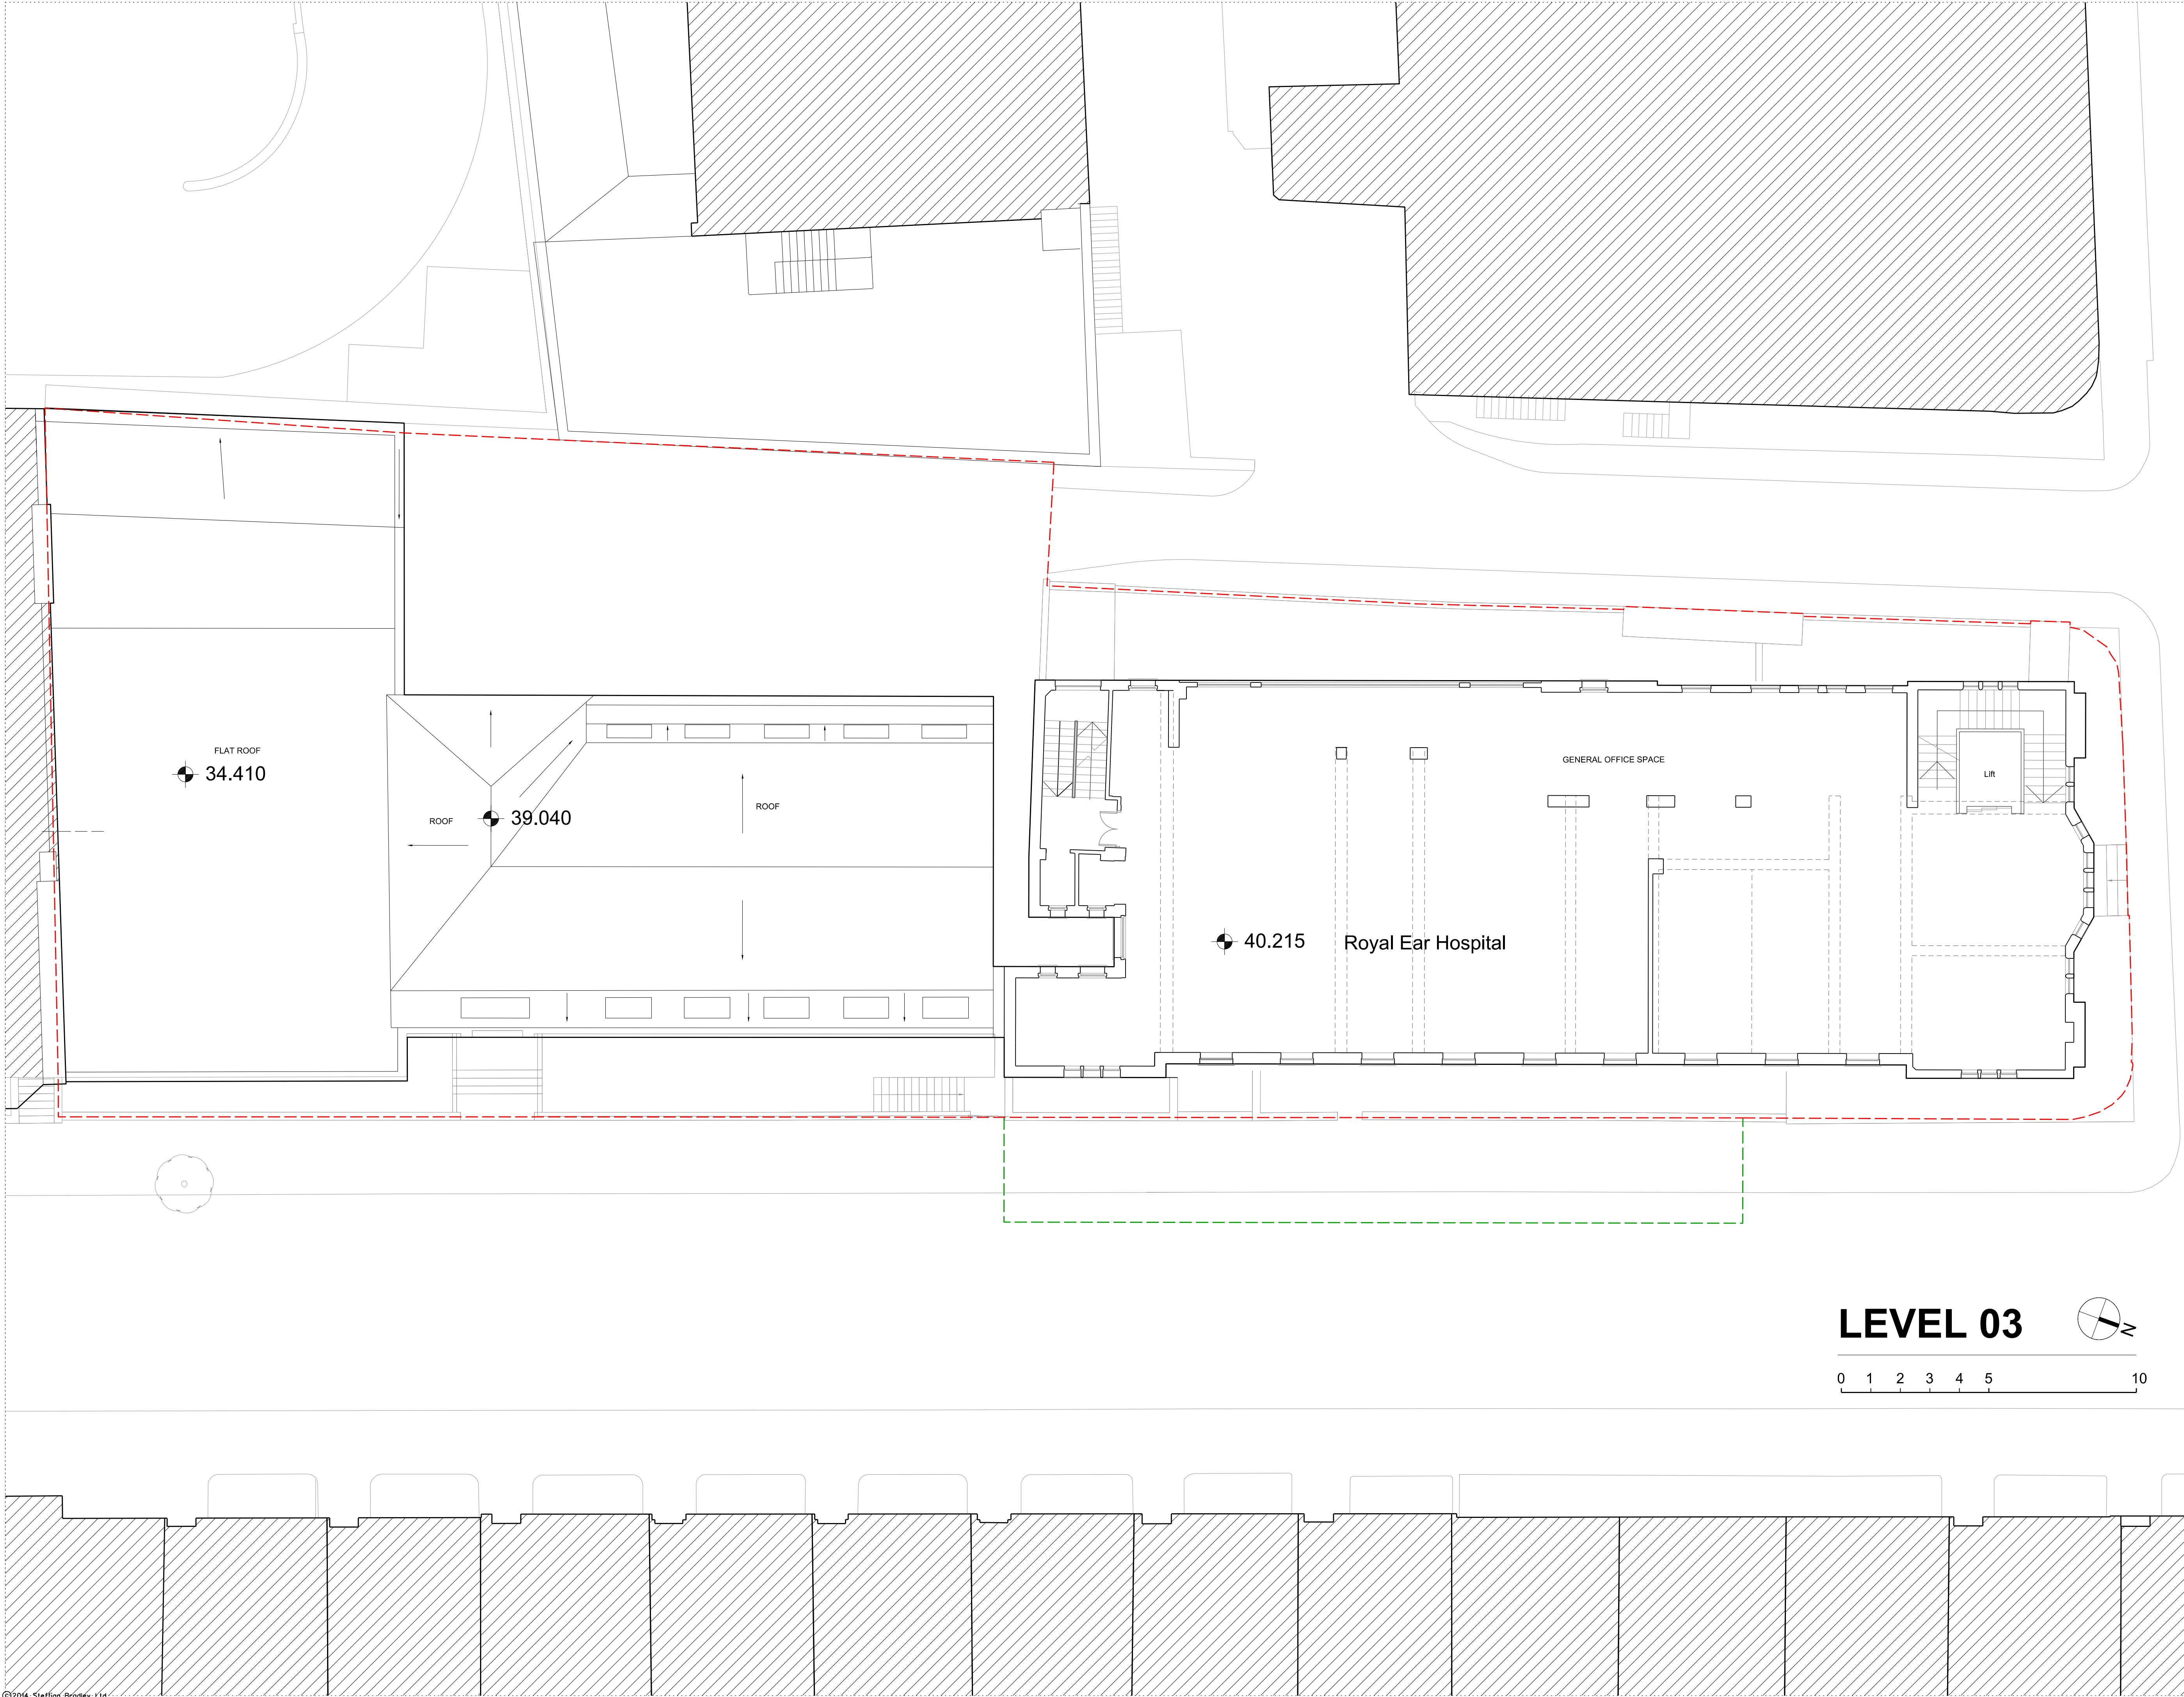

Rev.	Date	Description	By
1	07/01/15	Planning App Draft	SRP
2	13/02/15	Planning App Draft	SRP
3	20/02/15	Planning App Draft	SRP
4	25/02/15	Planning Application	LM

Notes	
---	Boundary line above ground
---	Boundary line below ground

Key Plan

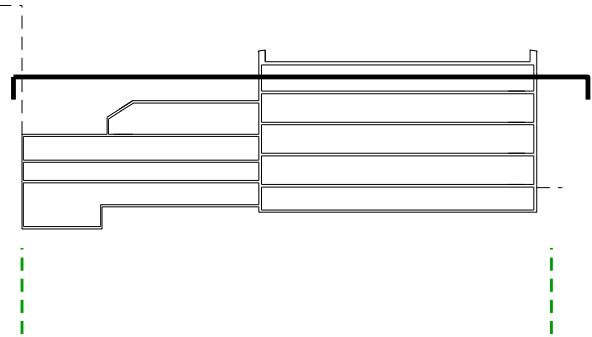

ARCHITECTS
STEFFIAN
BRODLEY



45 Gee Street
5th Floor
London
EC1V 3RS
T (020) 7549 4050
www.steffian.com

Pilbrow
& Partners

t: +44 (0) 20 3696 7000
e: info@pilbrowandpartners.com
www.pilbrowandpartners.com

Project Number	Scale
8219.0000	1:100 @ A1

Client
UCLH


Project
Phase 5 Project

Title
Existing Site Plans
Level 3

Drawing No	Revisions
------------	-----------

SBA-DRW-A1014-REV03

Date	Drawn	Checked	Approved
18/02/15	SRP	PT	PT

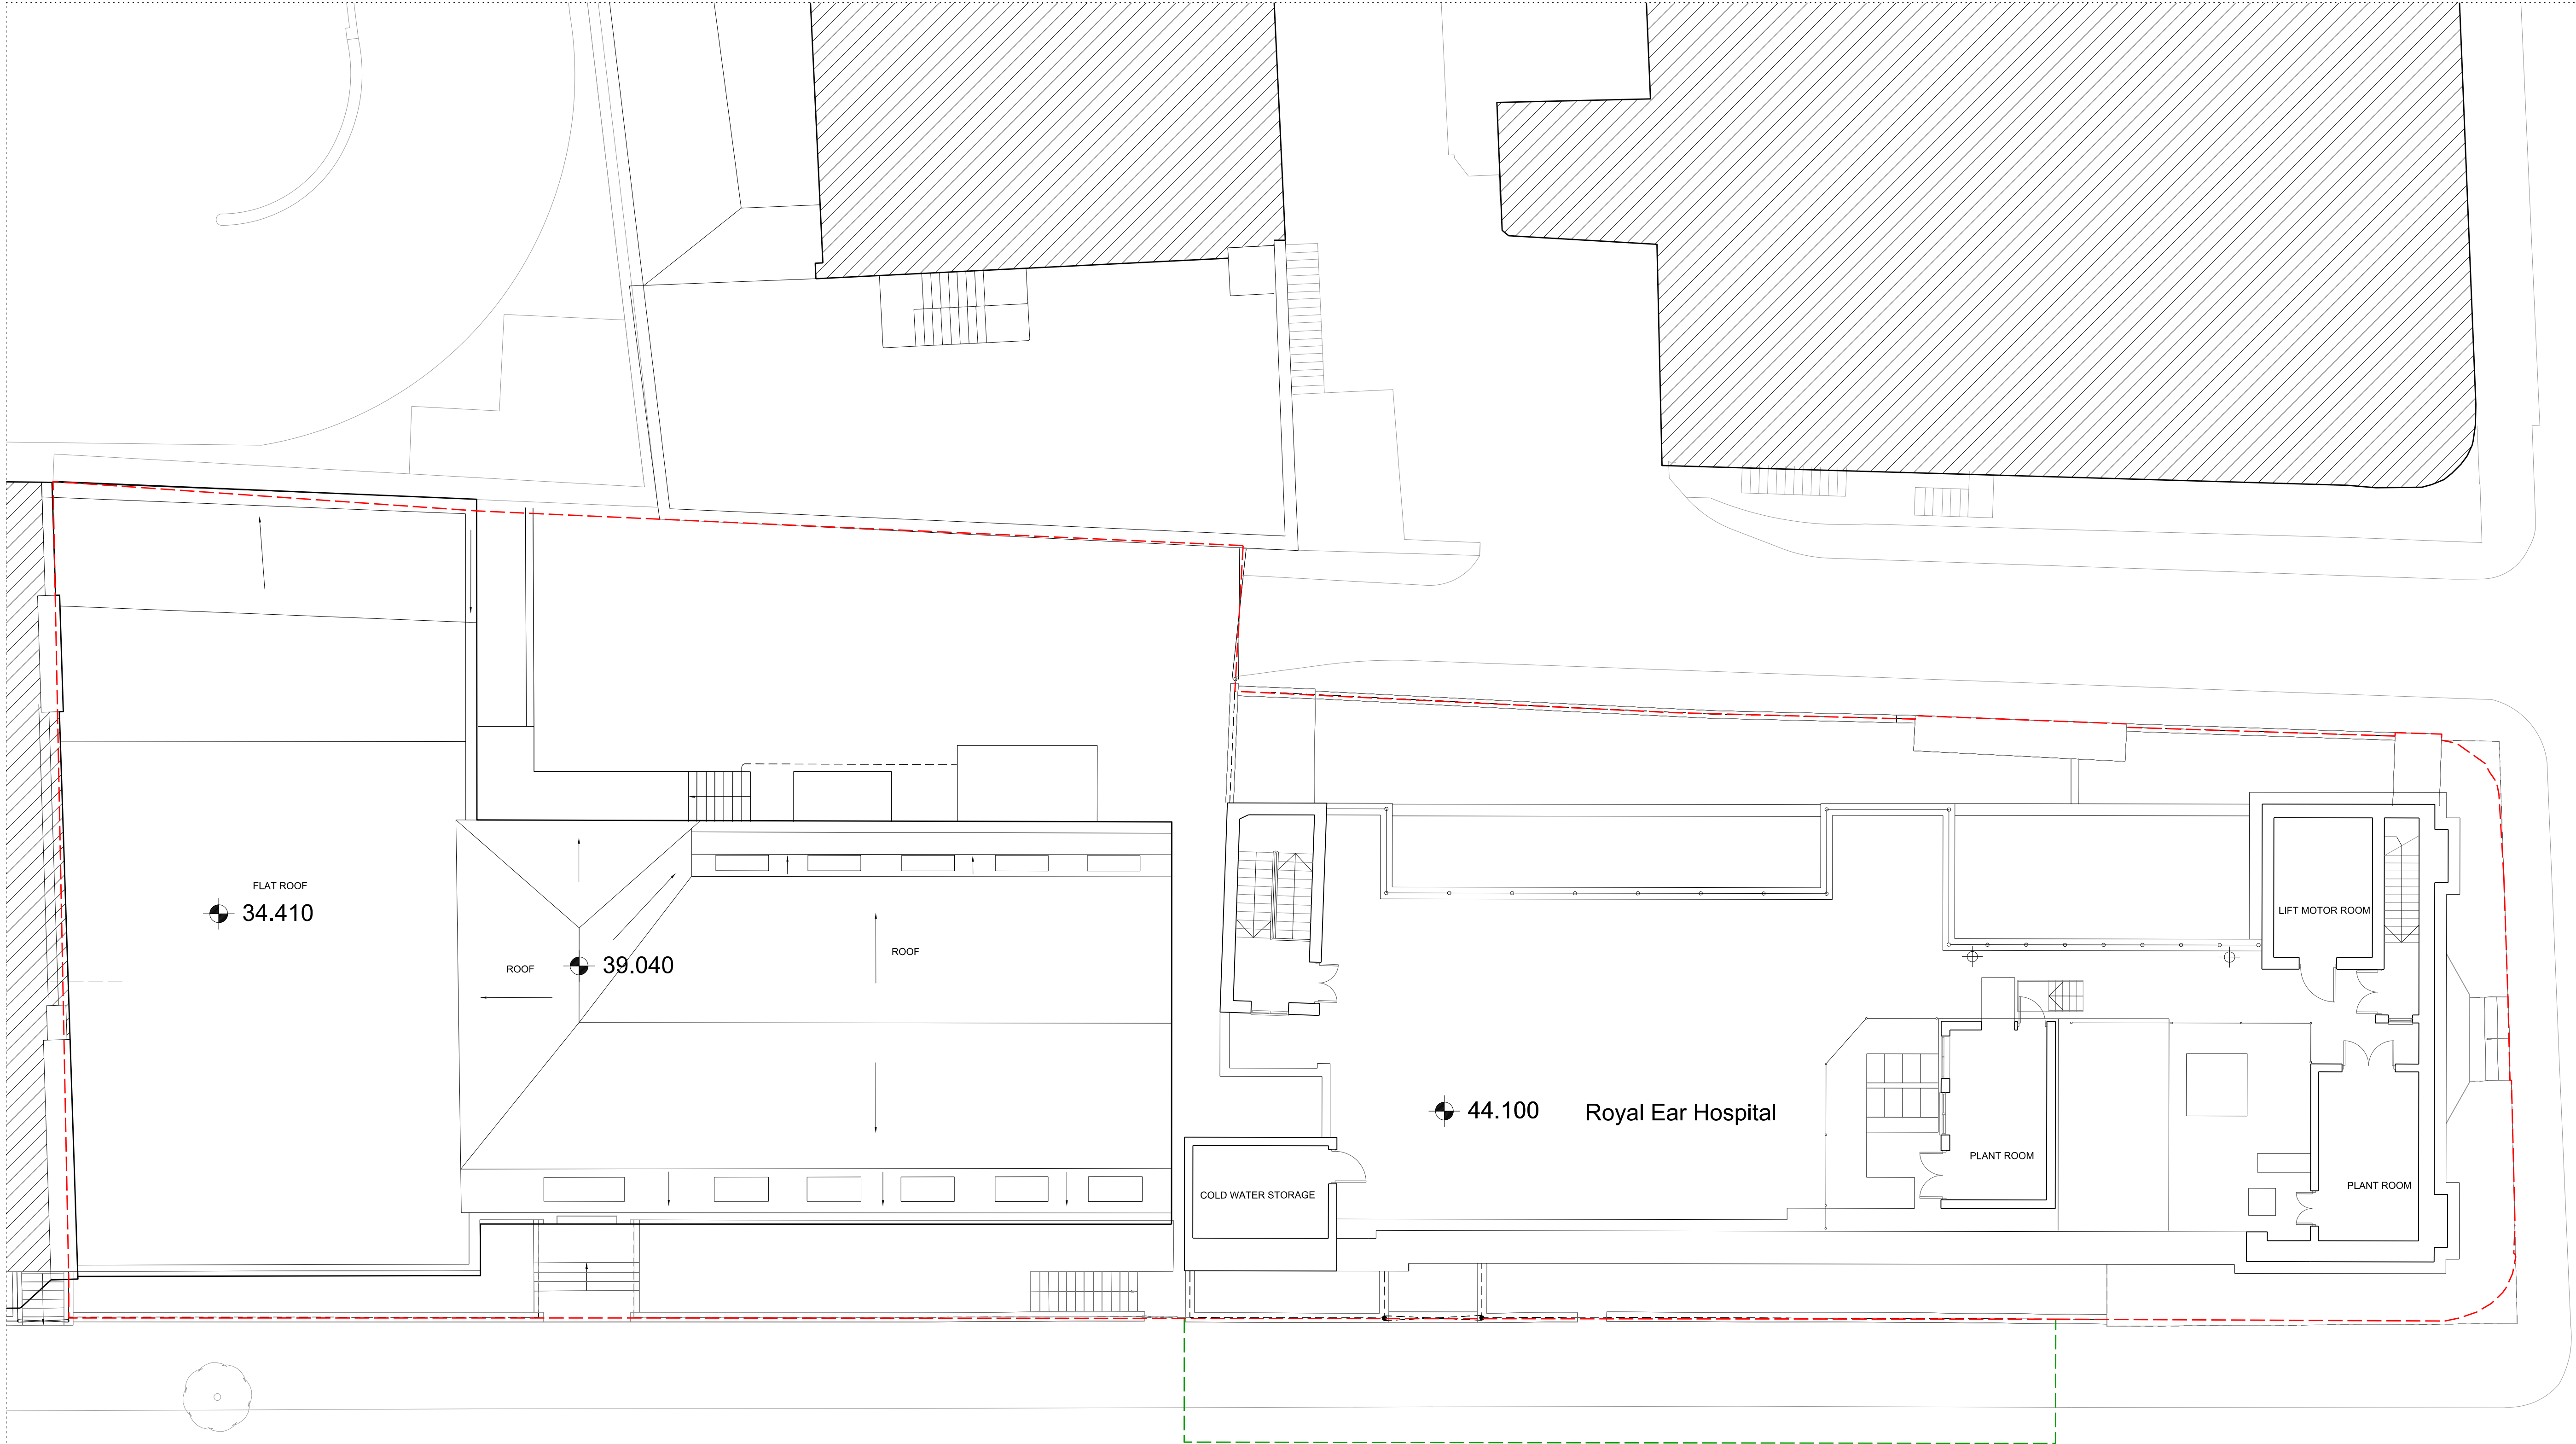


LEVEL 04

0 1 2 3 4 5 10

Rev.	Date	Description	By
1	07/01/15	Planning App Draft	SRP
2	13/02/15	Planning App Draft	SRP
3	20/02/15	Planning App Draft	SRP
4	25/02/15	Planning Application	LM

Notes	
---	Boundary line above ground
---	Boundary line below ground

Key Plan

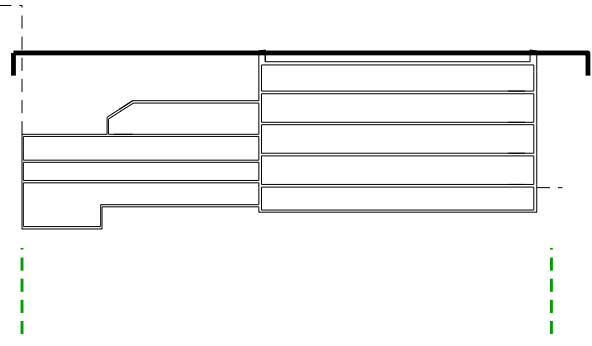

ARCHITECTS
STEFFIAN
BRADLEY

45 Gee Street
5th Floor
London
EC1V 3RS
T (020) 7549 4050
www.steffian.com

**Pilbrow
& Partners**

t: +44 (0) 20 3696 7000
e: info@pilbrowandpartners.com
www.pilbrowandpartners.com

Project Number	Scale
8219.0000	1:100 @ A1

Client
UCLH


Project
Phase 5 Project

Title
**Existing Site Plans
Level 4**

Drawing No	Revisions
------------	-----------

SBA-DRW-A1015-REV04


Date	Drawn	Checked	Approved
25/02/15	SRP	PT	PT

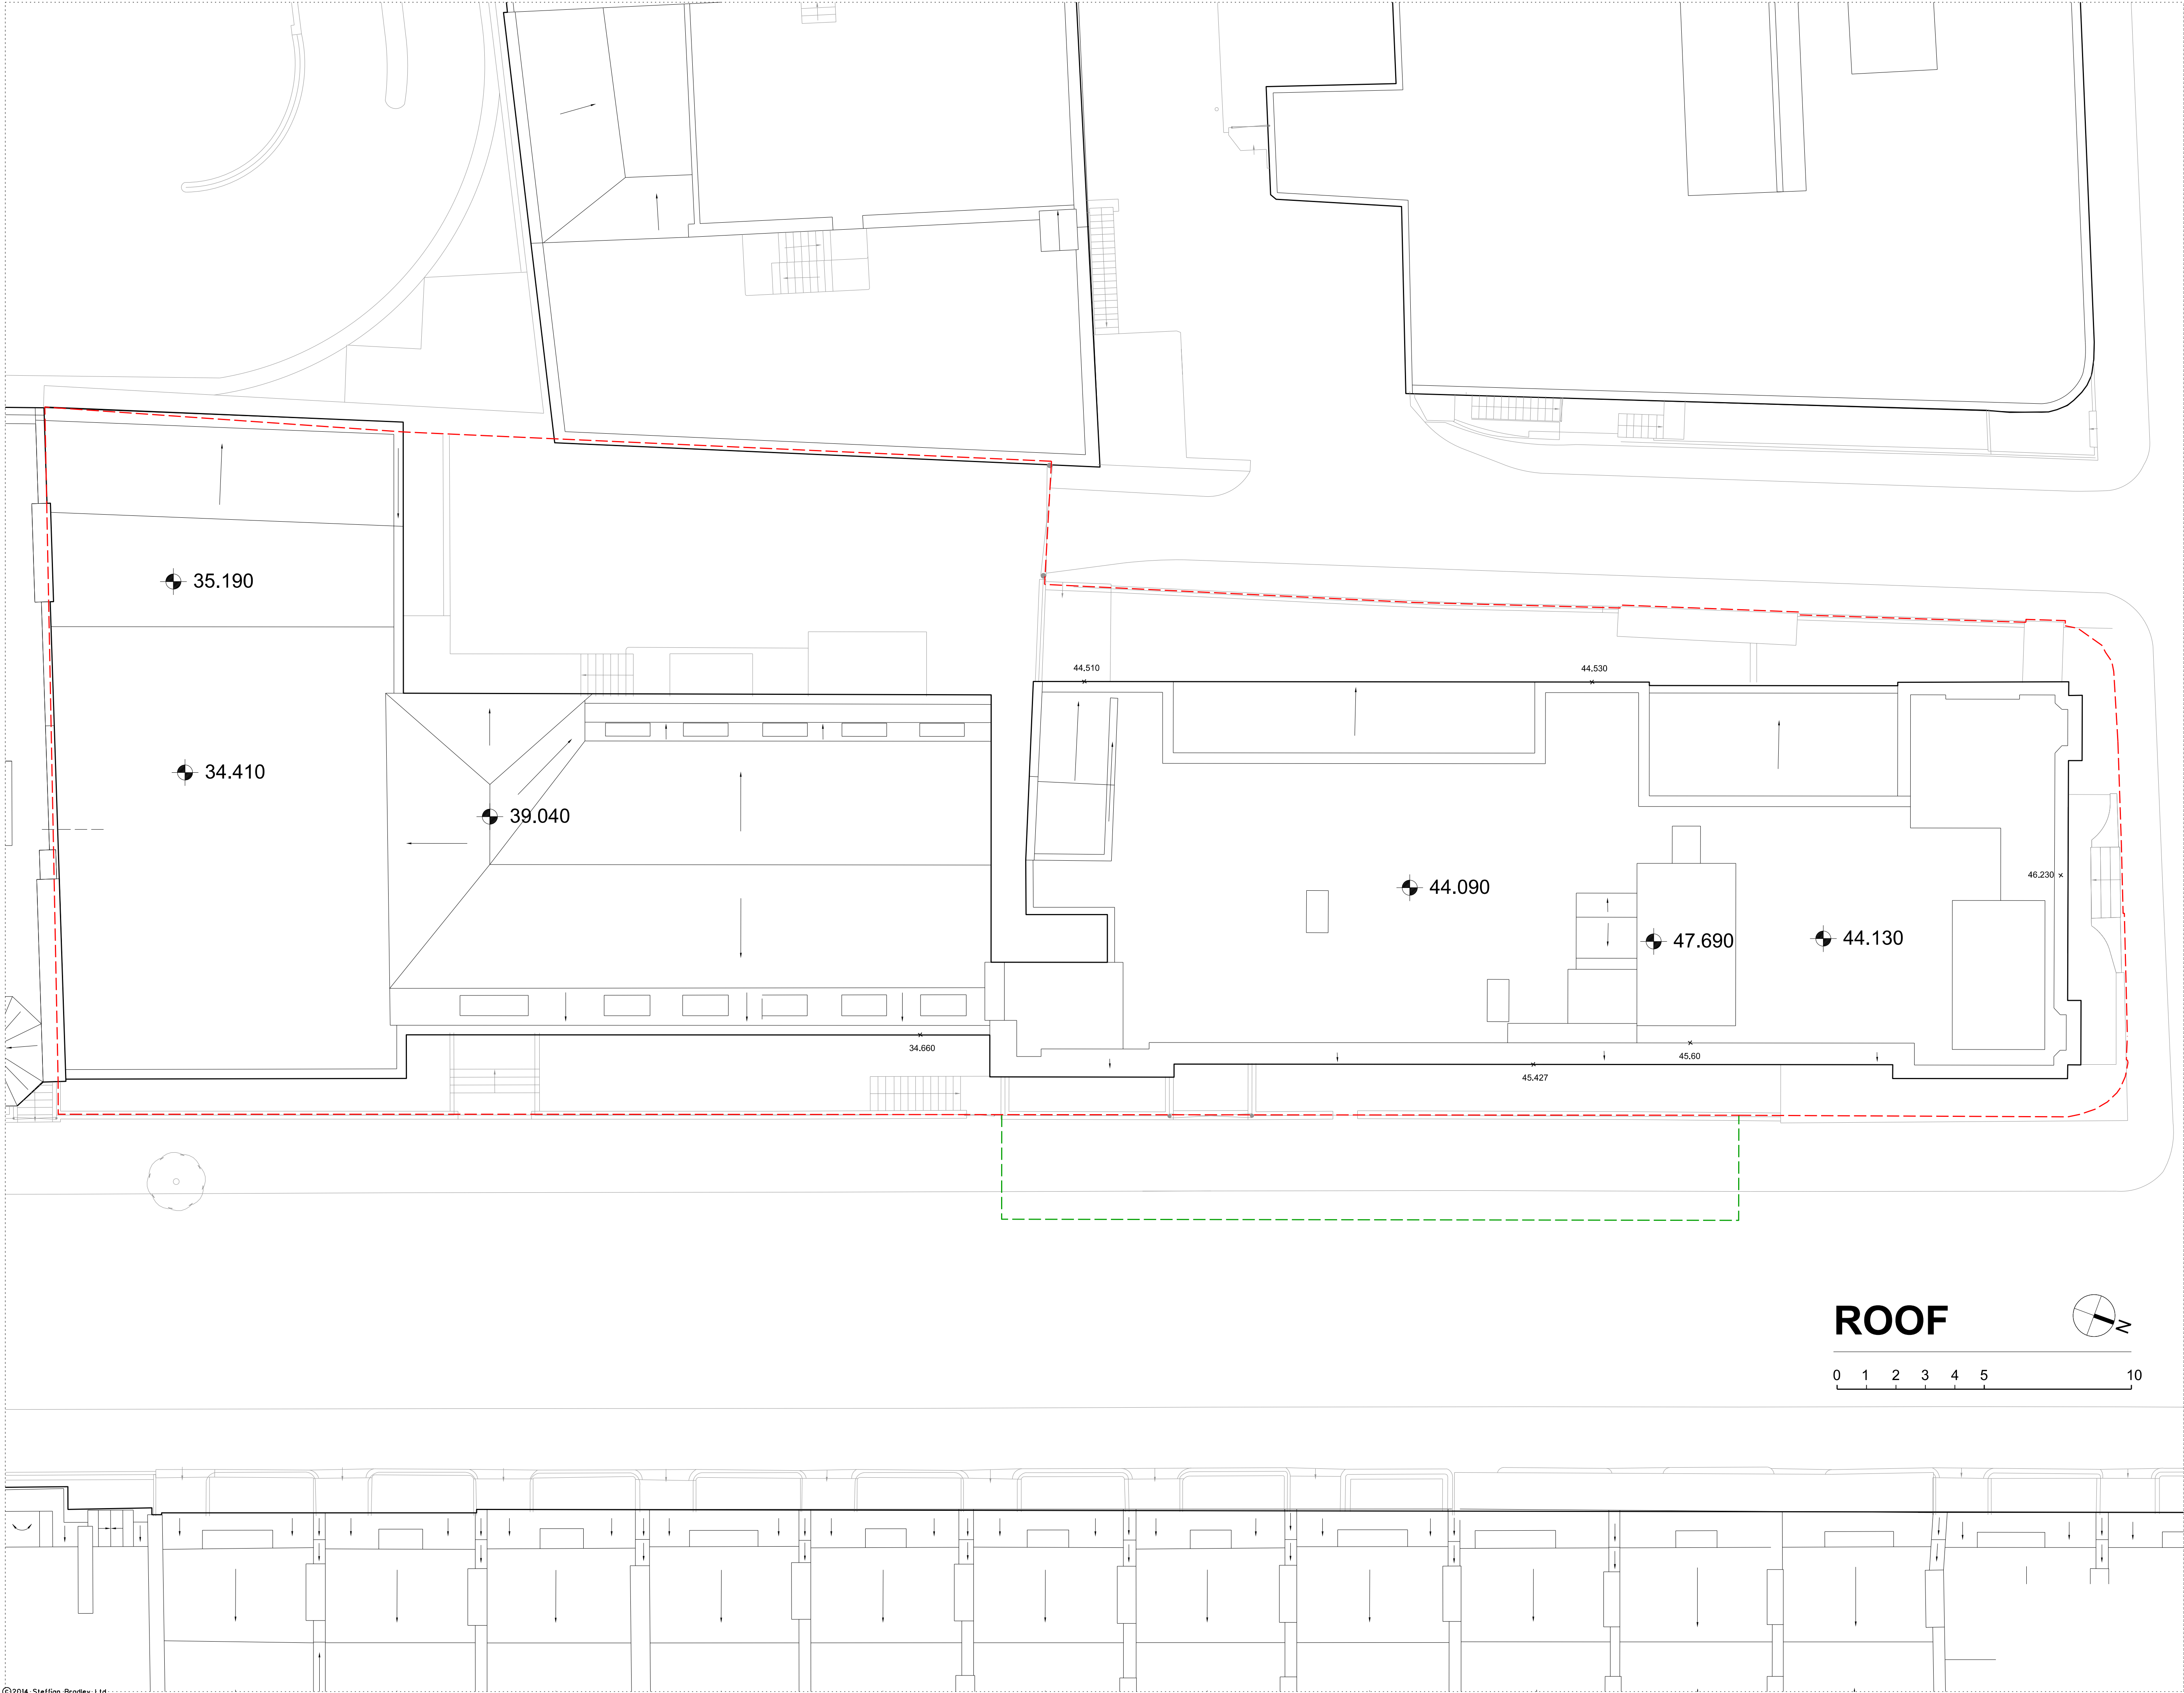

Rev.	Date	Description	By
1	07/01/15	Planning App Draft	SRP
2	13/02/15	Planning App Draft	LM
3	20/02/15	Planning App Draft	LM
4	25/02/15	Planning Application	LM

Notes	
---	Boundary line above ground
---	Boundary line below ground

Key Plan

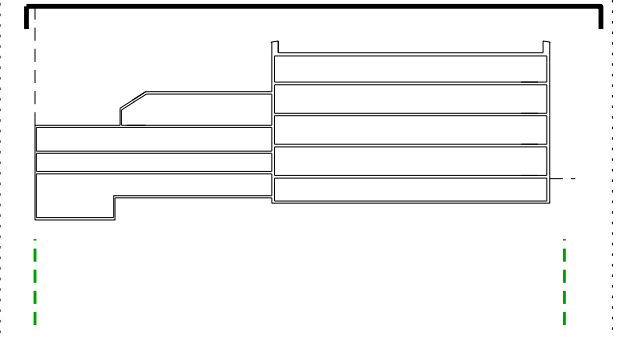

ARCHITECTS
STEFFIAN
BRADLEY



45 Gee Street
5th Floor
London
EC1V 3RS
T (020) 7549 4050
www.steffian.com

**Pilbrow
& Partners**

t: +44 (0) 20 3696 7000
e: info@pilbrowandpartners.com
www.pilbrowandpartners.com

Project Number	Scale
8219.0000	1:100 @ A1

Client
UCLH

Project
Phase 5 Project

Title
**Existing Site Plans
Level 5**

Drawing No Revisions

SBA-DRW-A1016-REV02

Date	Drawn	Checked	Approved
30/01/15	SRP	PT	PT