


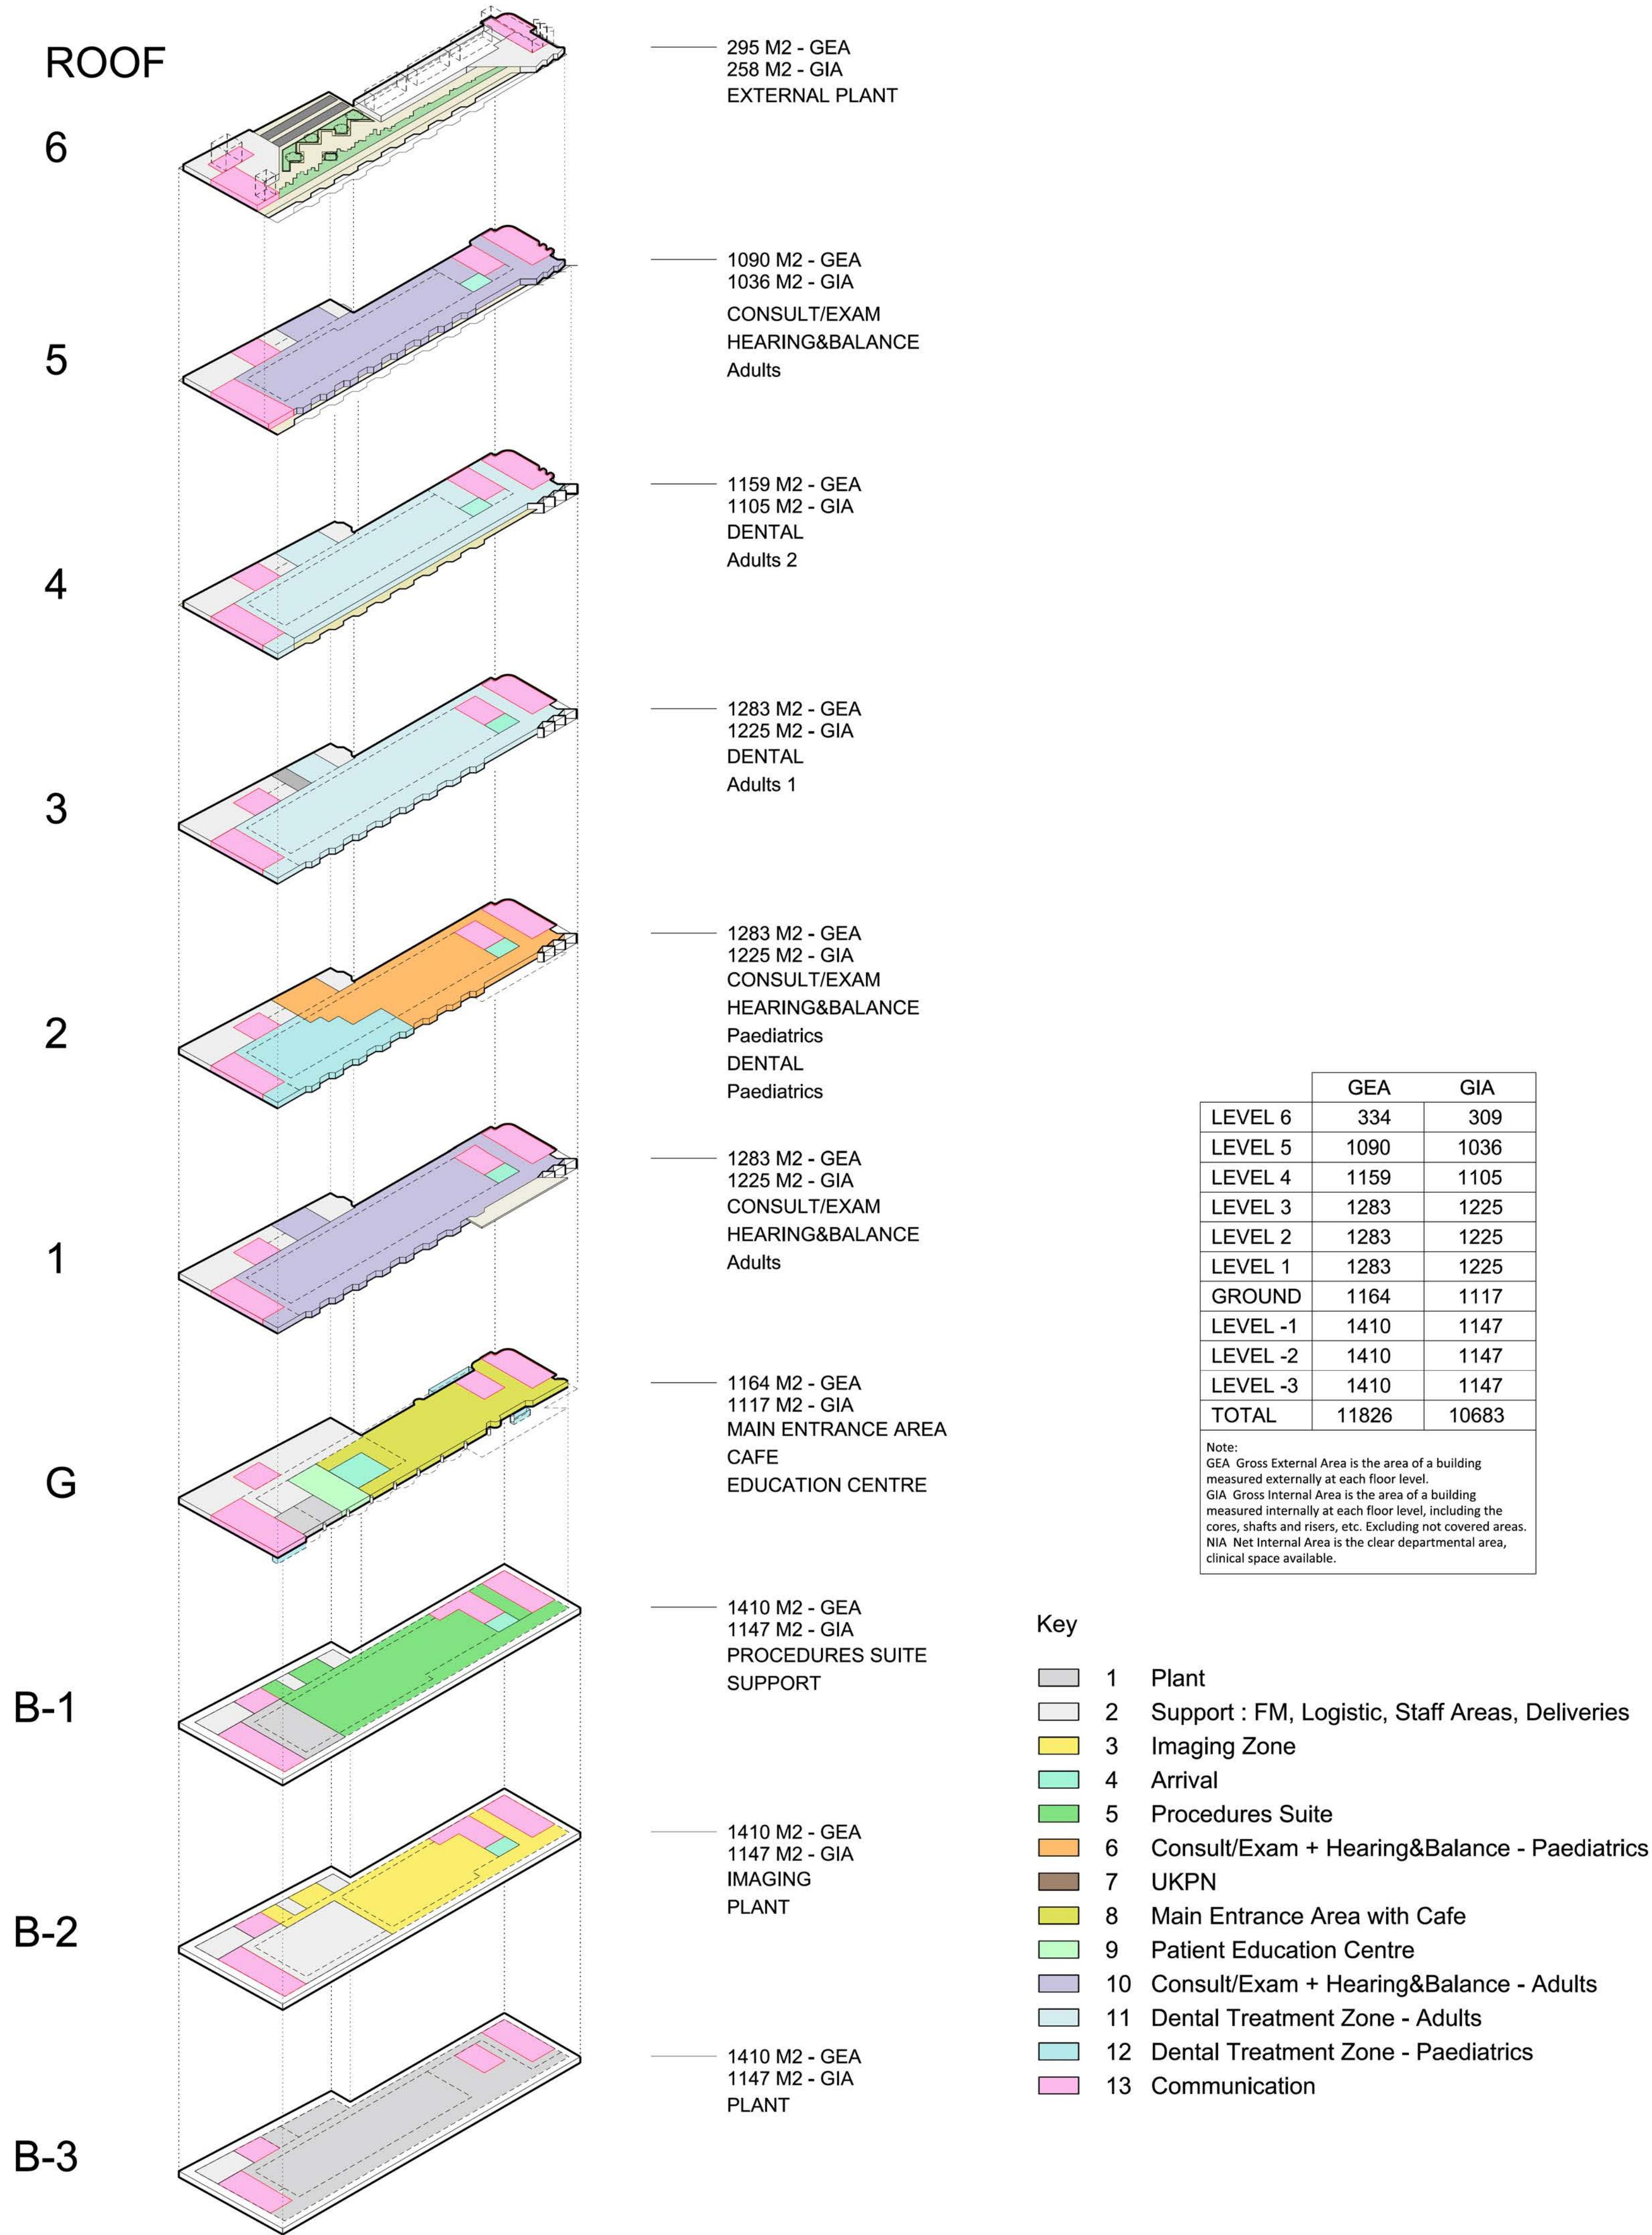

1

Plant

2

Support : FM, Logistic, Staff Areas, Deliveries

3

Imaging Zone

4

Arrival

5

Procedures Suite

6

Consult/Exam + Hearing&Balance - Paediatrics

7

UKPN

8

Main Entrance Area with Cafe

9

Patient Education Centre

10

Consult/Exam + Hearing&Balance - Adults

11

Dental Treatment Zone - Adults

12

Dental Treatment Zone - Paediatrics

13

Communication

LEVEL 6

334

309

LEVEL 5

1090

1036

LEVEL 4

1159

1105

LEVEL 3

1283

1225

LEVEL 2

1283

1225

LEVEL 1

1283

1225

GROUND

1164

1117

LEVEL -1

1410

1147

LEVEL -2

1410

1147

LEVEL -3

1410

1147

TOTAL


11826

10683

Note:  
GEA Gross External Area is the area of a building  
measured externally at each floor level.  
GIA Gross Internal Area is the area of a building  
measured internally at each floor level, including the  
cores, shafts and risers, etc. Excluding not covered areas.  
NIA Net Internal Area is the clear departmental area,  
clinical space available.


| Rev.   | Date        | Description          | By             |
|---|-------------|----------------------|----------------|
| 1   | 07/01/15    | Planning App Draft   | SRP            |
| 2   | 13/02/15    | Planning App Draft   | LM             |
| 3   | 20/02/15    | Planning App Draft   | LM             |
| 4   | 25/02/15    | Planning Application | LM             |
|   |             |                      |                |
|   |             |                      |                |
|   |             |                      |                |
|   |             |                      |                |
| Notes   |             |                      |                |
|   |             |                      |                |
|   |             |                      |                |
| Key Plan   |             |                      |                |
| <div><div></div><div>Top of the Roof<br/>Level 6<br/>Level 5<br/>Level 4<br/>Level 3<br/>Level 2<br/>Level 1<br/>Level 0 -Entrance<br/>Basement 1<br/>Basement 2<br/>Basement 3</div></div> |             |                      |                |
| <div><div><div>ARCHITECTS</div><div>steffian<br/>bradley</div><div>sha</div></div><div>45 Gee Street<br/>5th Floor<br/>London<br/>EC1V 3RS<br/>T (020) 7549 4050<br/>www.steffian.com</div></div>                                                                               |             |                      |                |
| <div><div>Pilbrow<br/>&amp; Partners</div><div>t: +44 (0) 20 3696 7000<br/>e: info@pilbrowandpartners.com<br/>www.pilbrowandpartners.com</div></div>   |             |                      |                |
| Project Number<br>8219.0000   |             | Scale<br>NTS @ A1    |                |
| Client<br>UCLH   |             |                      |                |
| Project<br>Phase 5 Project   |             |                      |                |
| Title<br>Clinical<br>Stacking Diagram   |             |                      |                |
| Drawing No   |             | Revisions            |                |
| SBA-DRW-A9021-REV03   |             |                      |                |
| Date<br>18/02/15   | Drawn<br>LM | Checked<br>PT        | Approved<br>PT |



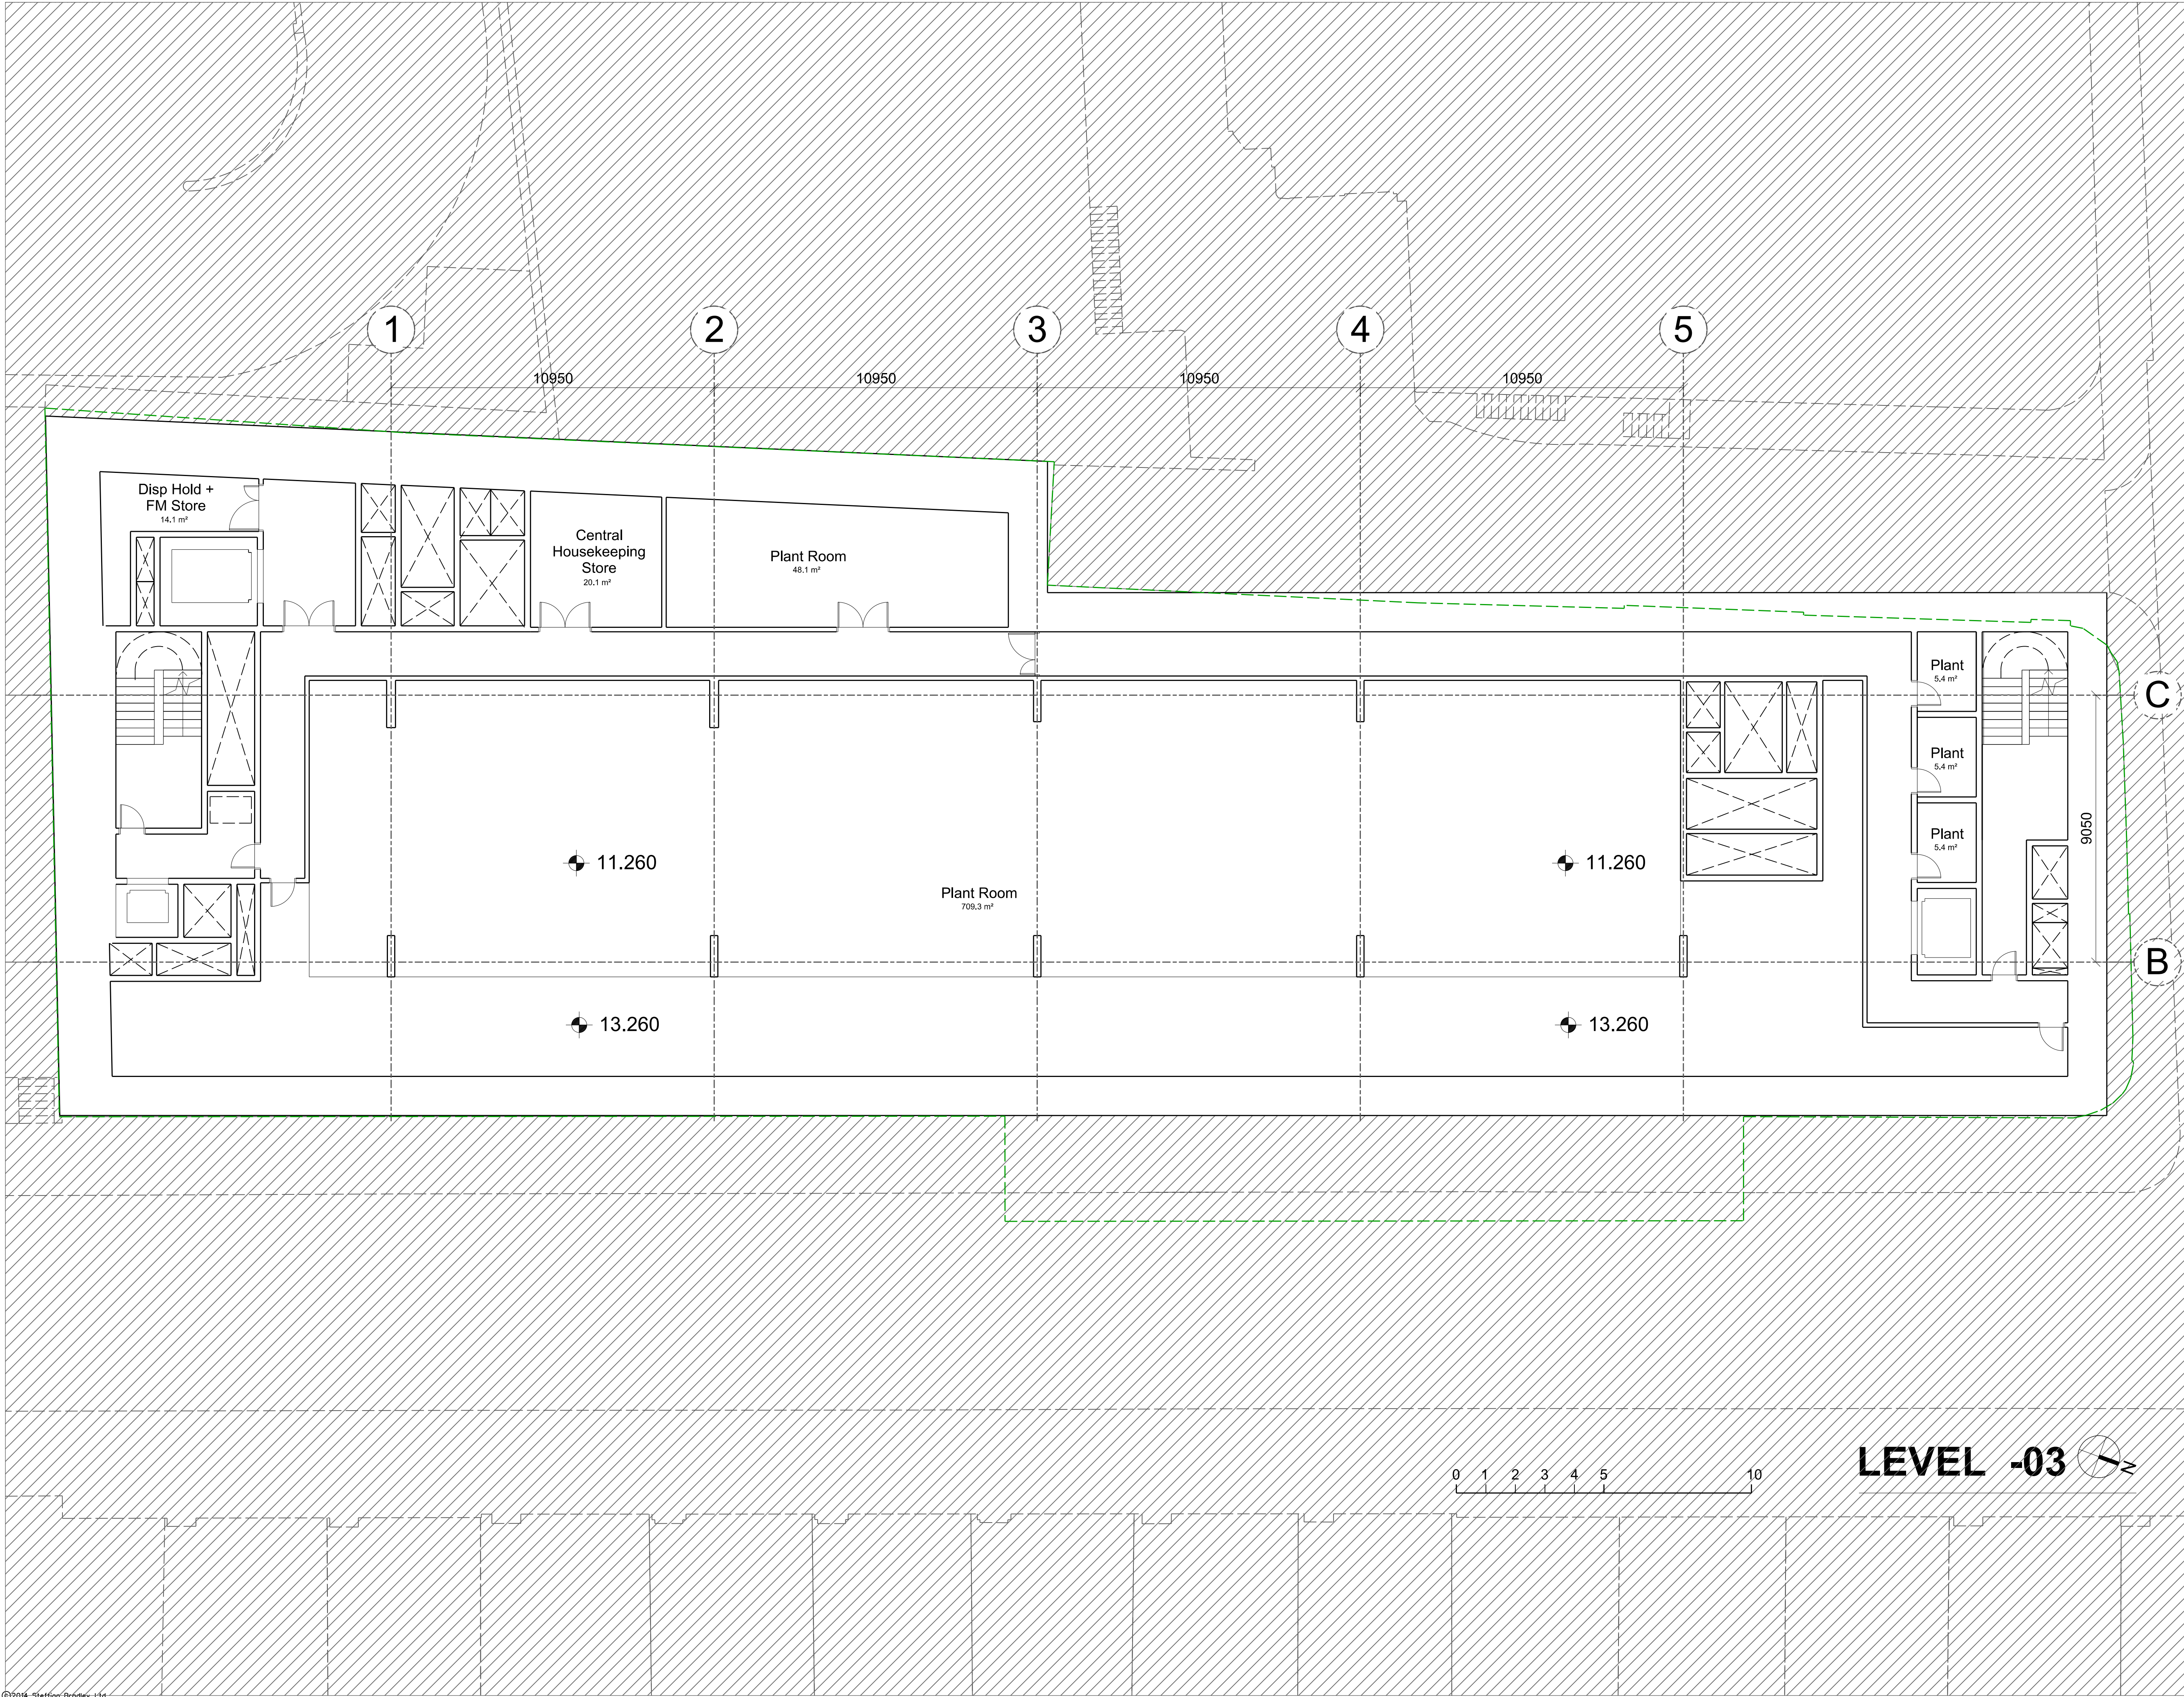

| Rev. | Date     | Description          | By  |
|------|----------|----------------------|-----|
| 1    | 07/01/15 | Planning App Draft   | SRP |
| 2    | 13/02/15 | Planning App Draft   | SRP |
| 3    | 20/02/15 | Planning App Draft   | LM  |
| 4    | 25/02/15 | Planning Application | LM  |
|      |          |                      |     |
|      |          |                      |     |
|      |          |                      |     |
|      |          |                      |     |

| Notes |                            |
|-------|----------------------------|
| —     | Boundary line above ground |
| —     | Boundary line below ground |

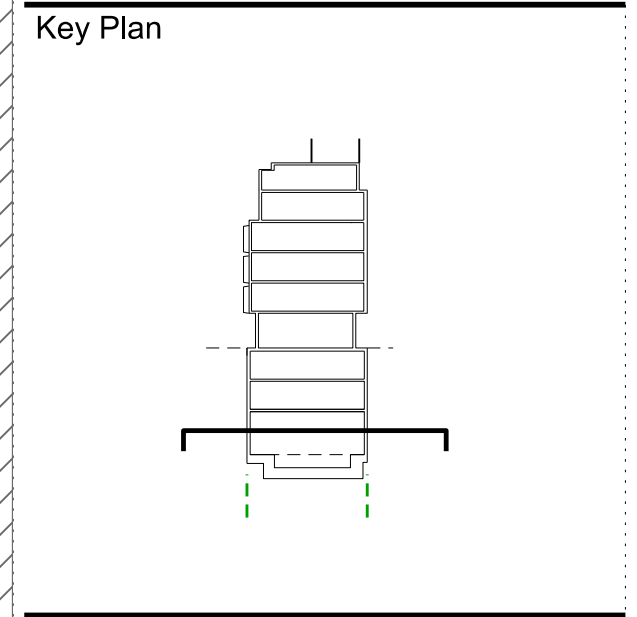

**ARCHITECTS**  
STEFFIAN BRADLEY

**sha**

45 Gee Street  
5th Floor  
London  
EC1V 3RS  
T (020) 7549 4050  
www.steffian.com

**Pilbrow & Partners**

t: +44 (0) 20 3696 7000  
e: info@pilbrowandpartners.com  
www.pilbrowandpartners.com

|                |            |
|----------------|------------|
| Project Number | Scale      |
| 8219.0000      | 1:100 @ A1 |

|        |
|--------|
| Client |
| UCLH   |

|                 |
|-----------------|
| Project         |
| Phase 5 Project |


|             |
|-------------|
| Title       |
| Basement B3 |

|            |           |
|------------|-----------|
| Drawing No | Revisions |
|------------|-----------|

SBA-DRW- A2021-REV4

|          |       |         |          |
|----------|-------|---------|----------|
| Date     | Drawn | Checked | Approved |
| 19/02/15 | SRP   | PT      | PT       |



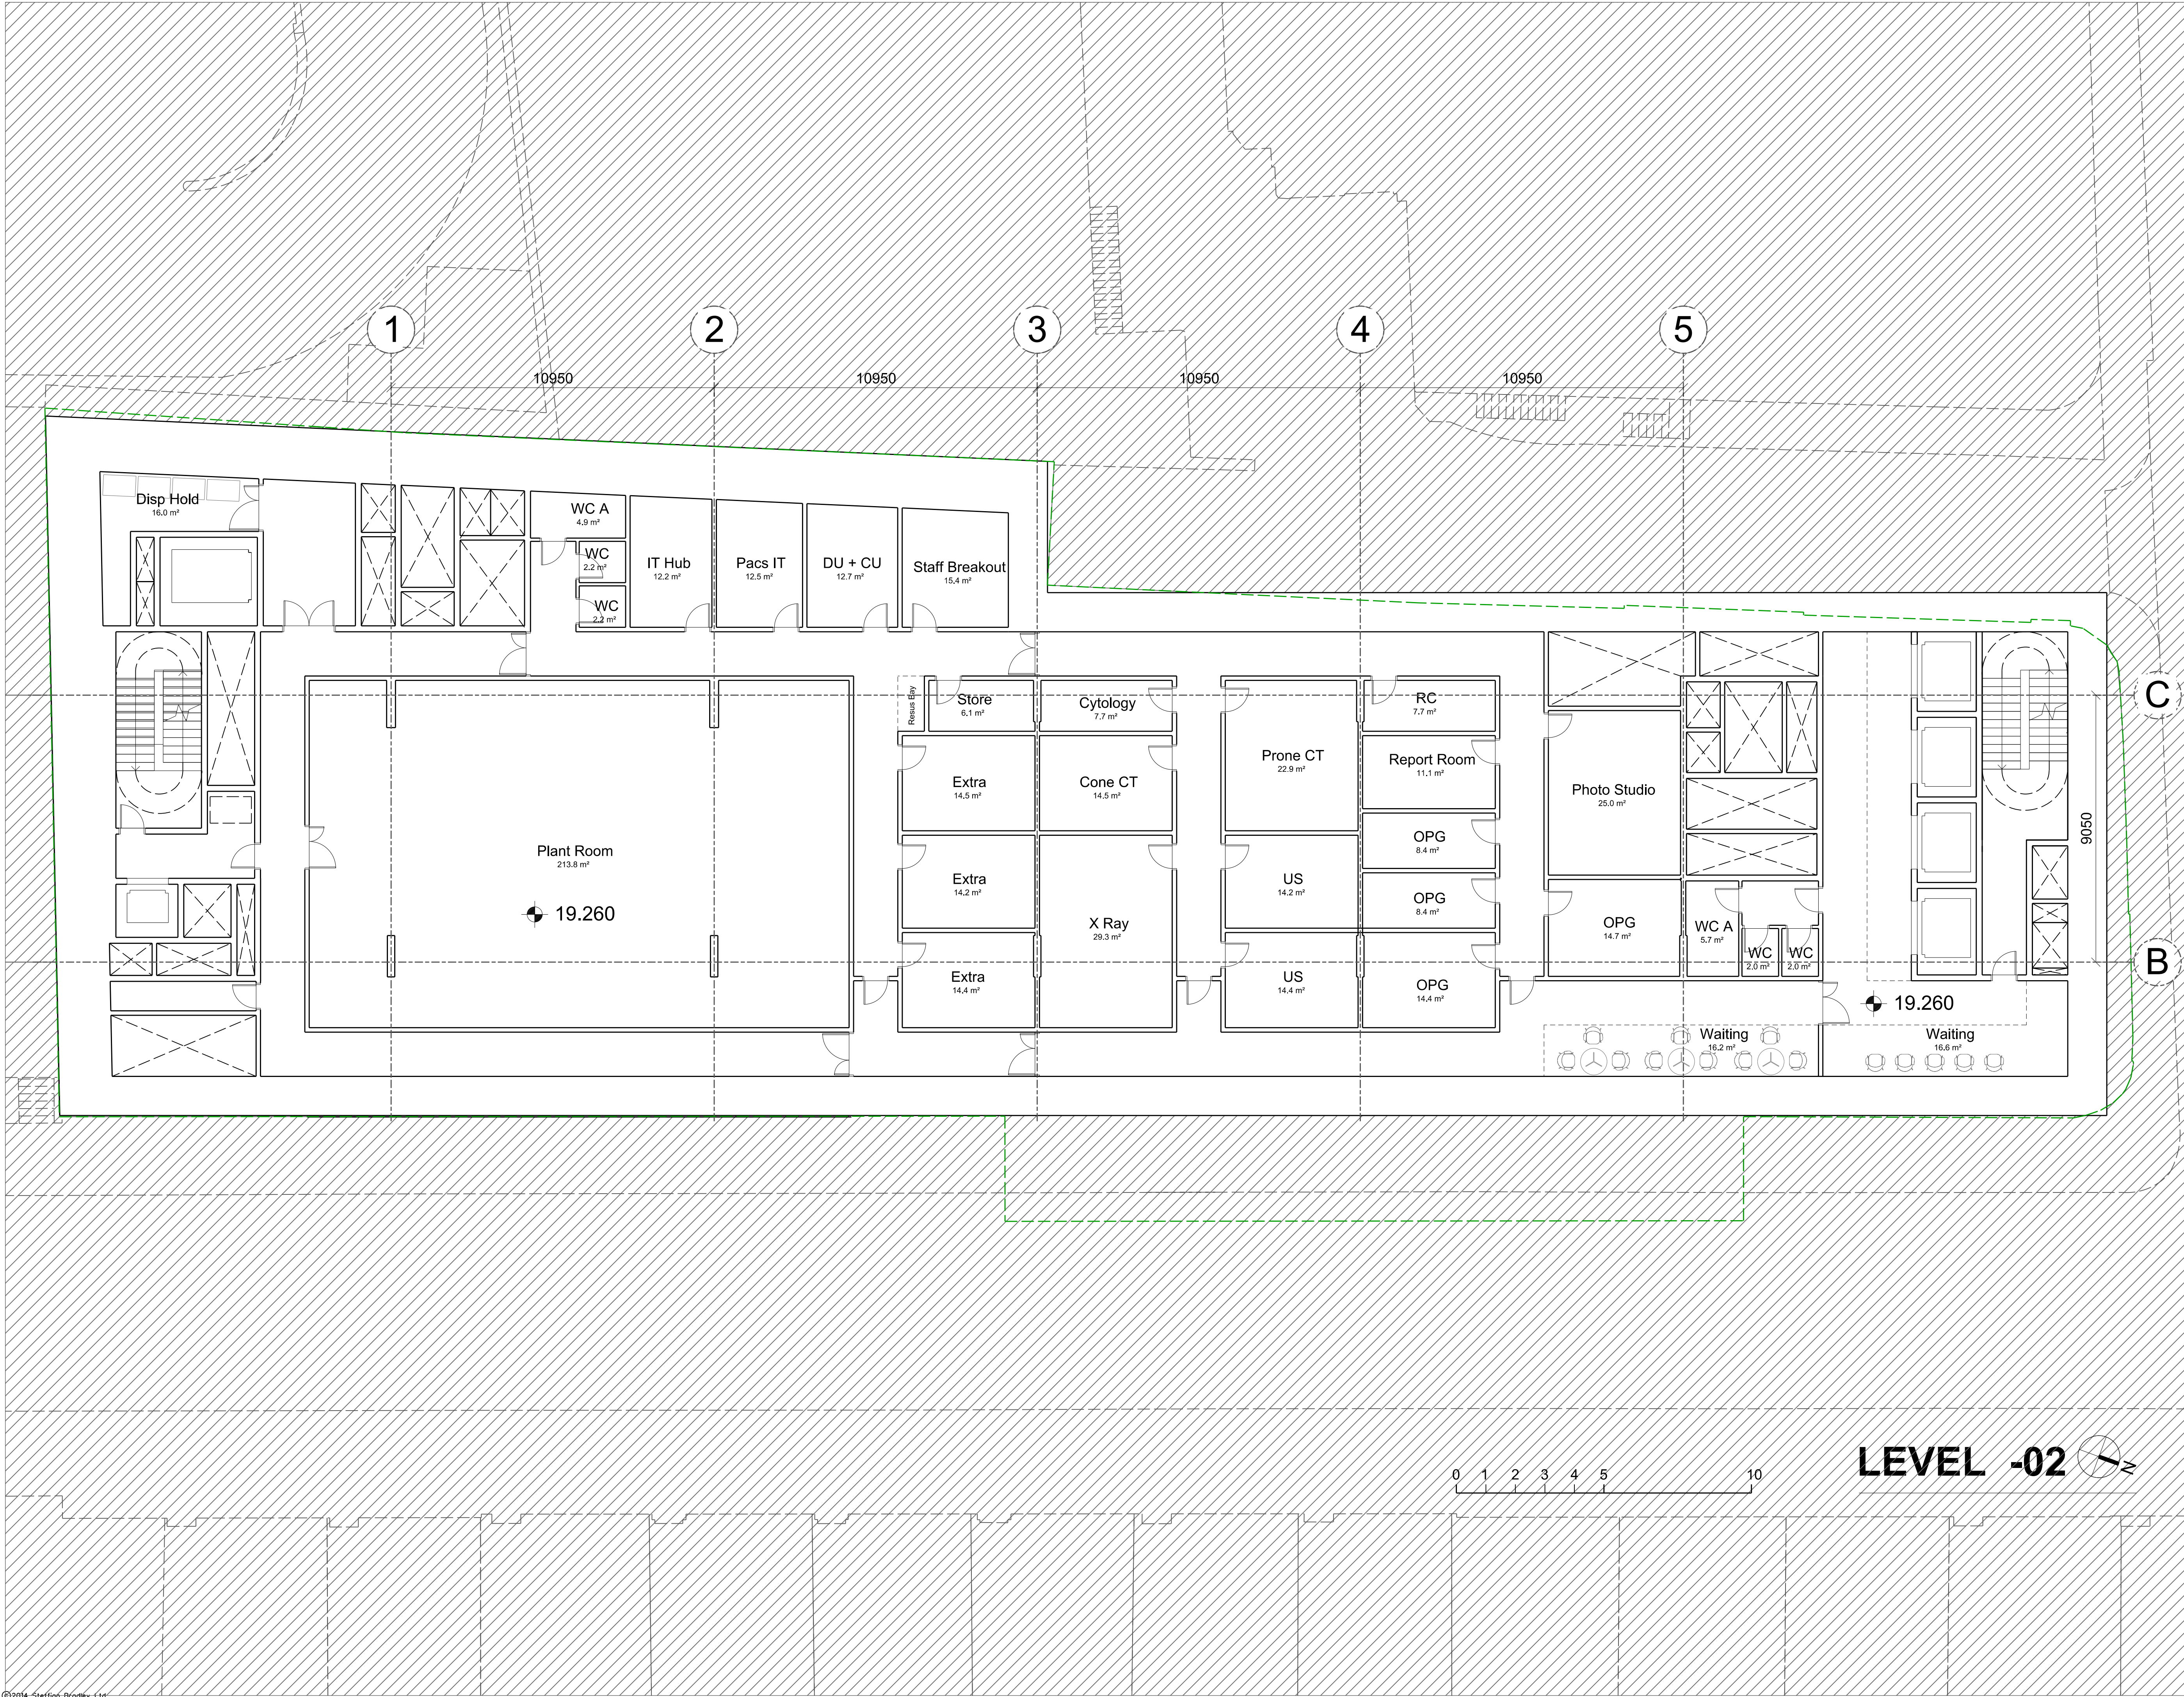


| Rev. | Date     | Description          | By  |
|------|----------|----------------------|-----|
| 1    | 07/01/15 | Planning App Draft   | SRP |
| 2    | 13/02/15 | Planning App Draft   | SRP |
| 3    | 20/02/15 | Planning App Draft   | LM  |
| 4    | 25/02/15 | Planning Application | LM  |
|      |          |                      |     |
|      |          |                      |     |
|      |          |                      |     |
|      |          |                      |     |

Notes

— Boundary line above ground

— Boundary line below ground

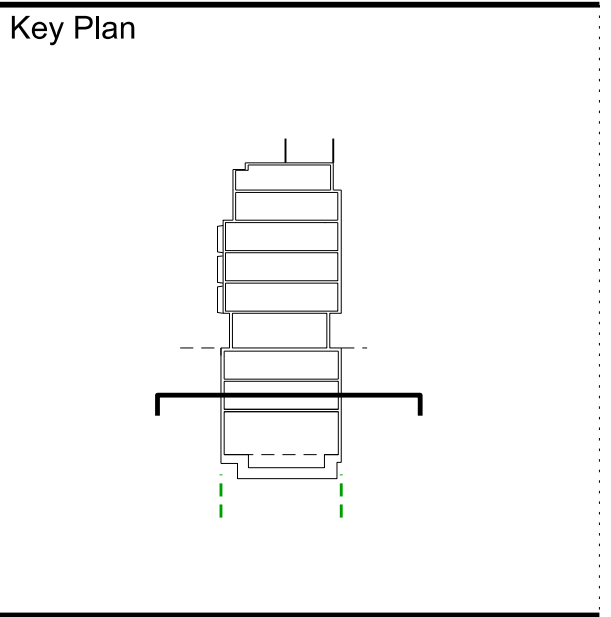

**ARCHITECTS**  
STEFFIAN  
BRADLEY

**sha**

45 Gee Street  
5th Floor  
London  
EC1V 3RS  
T (020) 7549 4050  
www.steffian.com

**Pilbrow  
& Partners**

t: +44 (0) 20 3696 7000  
e: info@pilbrowandpartners.com  
www.pilbrowandpartners.com

|                |            |
|----------------|------------|
| Project Number | Scale      |
| 8219.0000      | 1:100 @ A1 |

Client  
**UCLH**

Project  
**Phase 5 Project**


Title  
**Basement B2**

|            |           |
|------------|-----------|
| Drawing No | Revisions |
|------------|-----------|

**SBA-DRW-A2022-REV4**

|          |       |         |          |
|----------|-------|---------|----------|
| Date     | Drawn | Checked | Approved |
| 19/02/15 | SRP   | PT      | PT       |



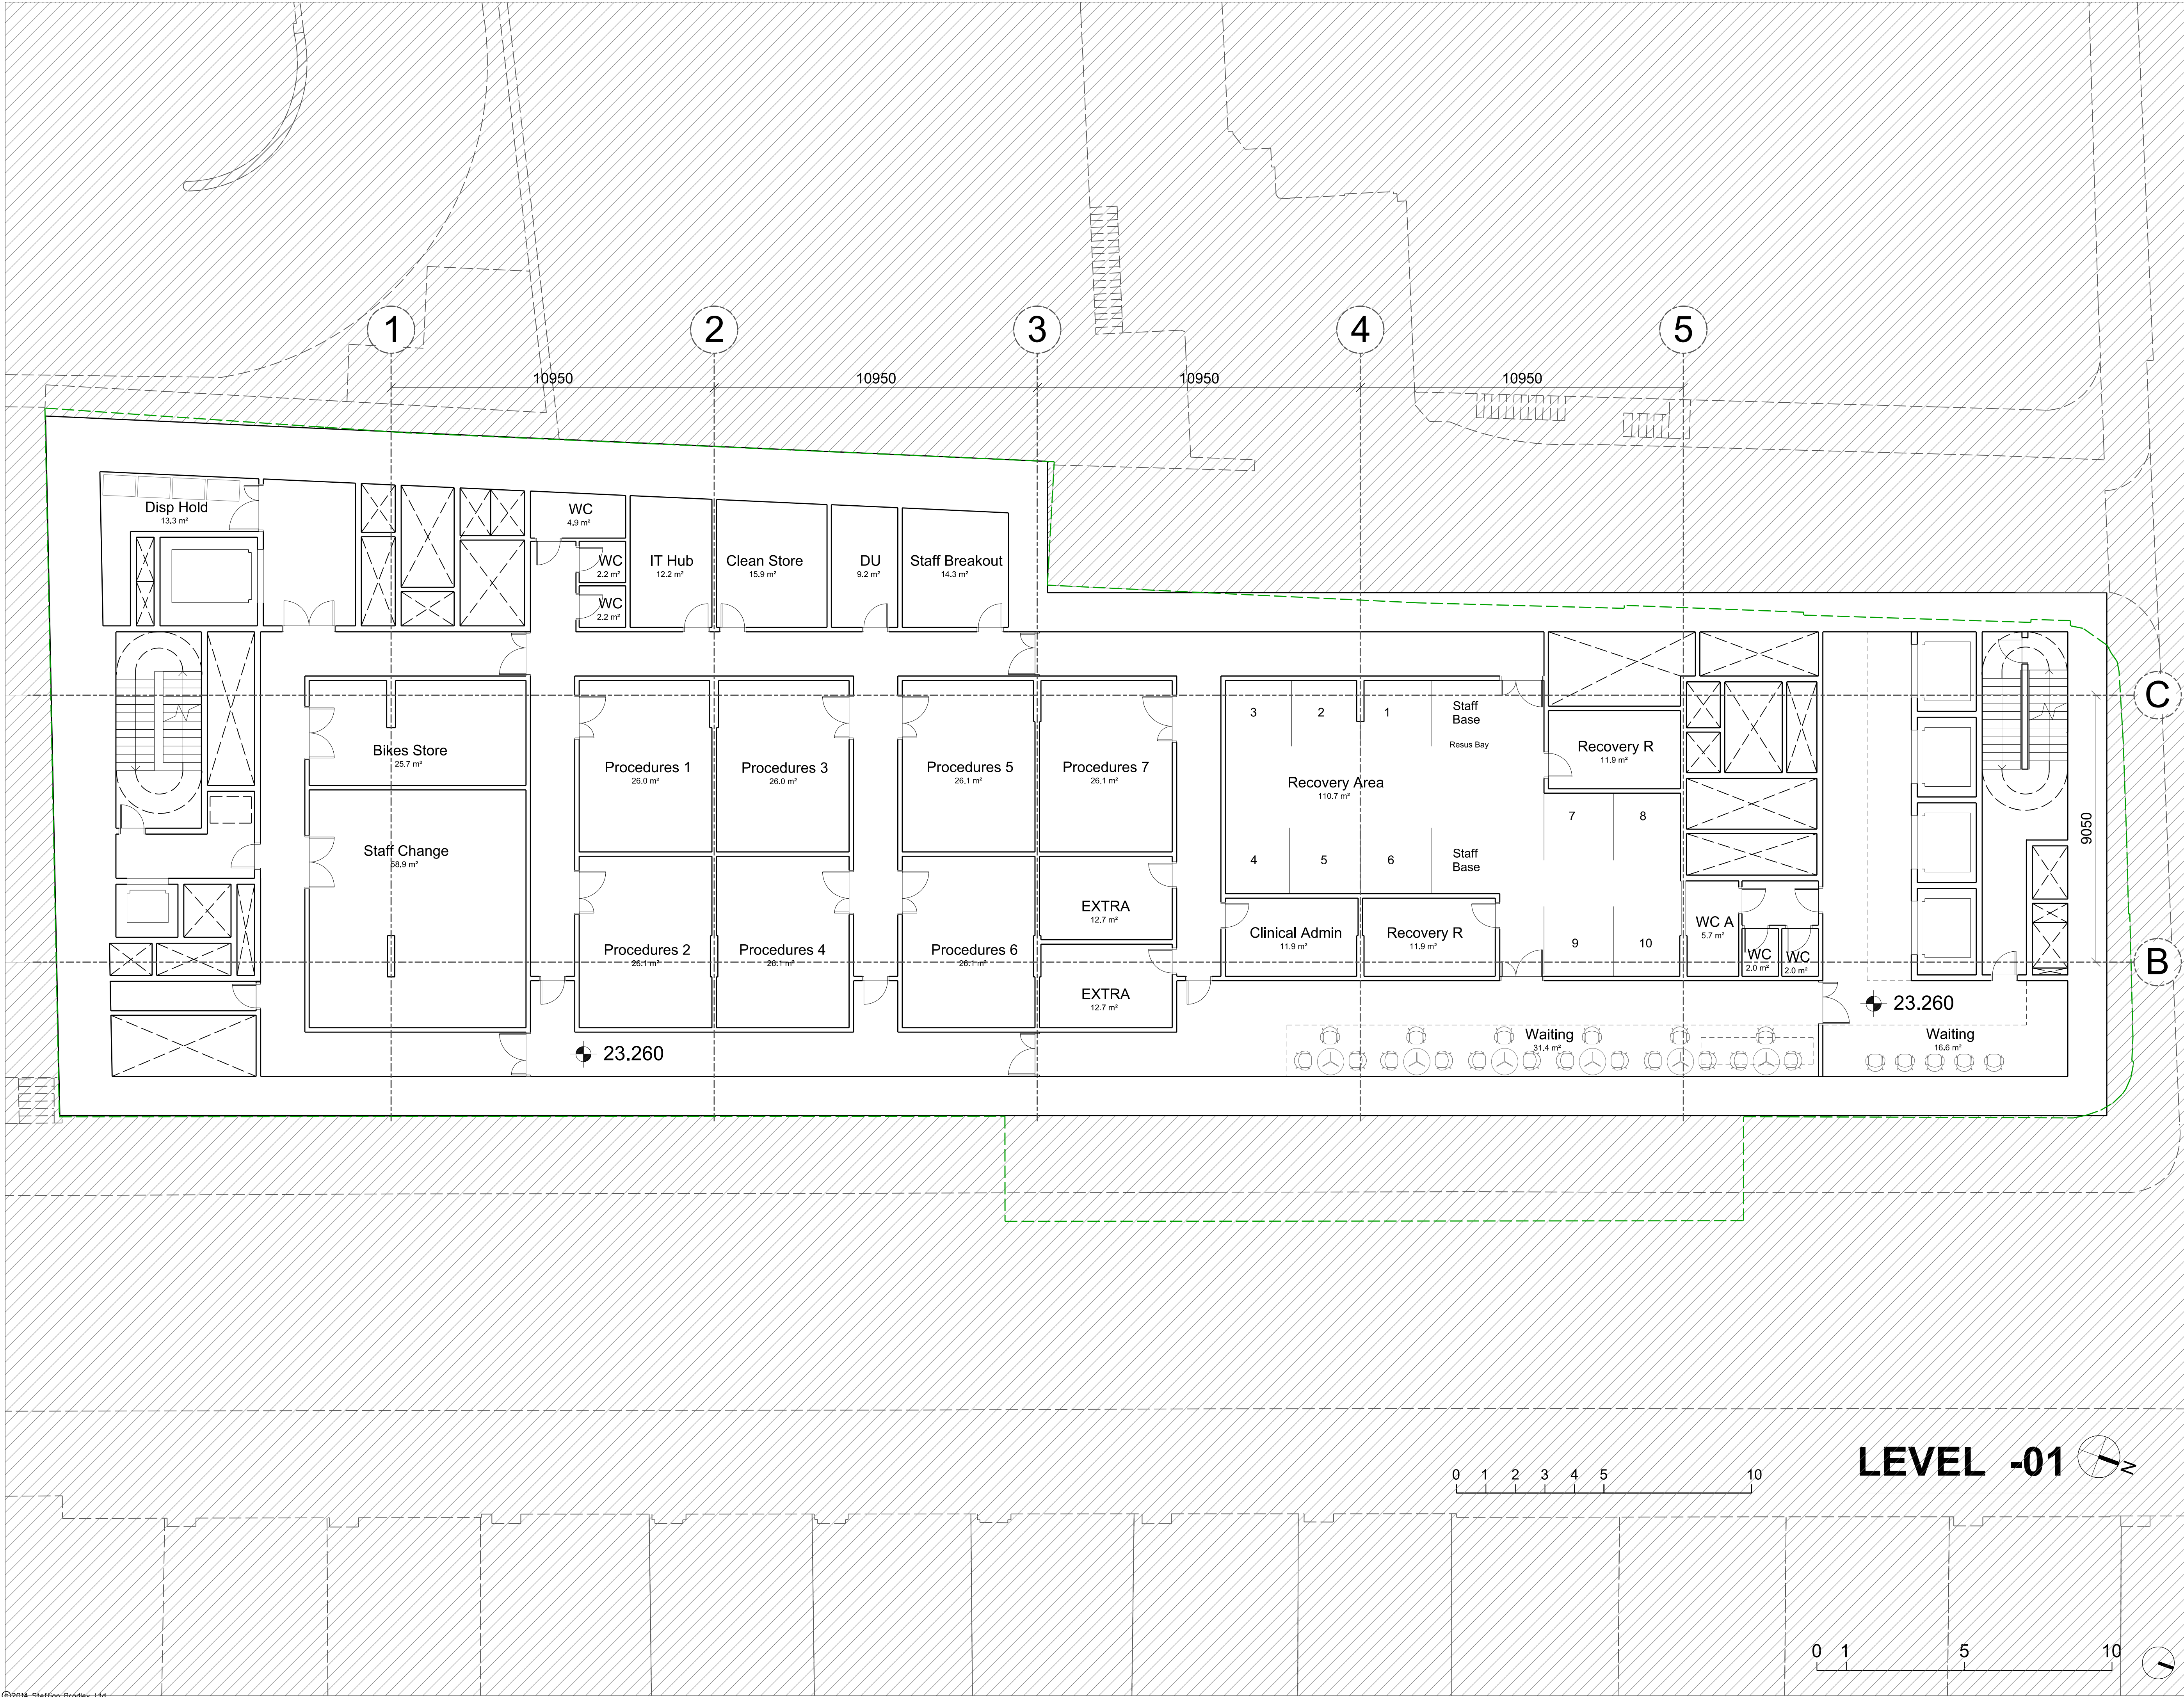


| Rev. | Date     | Description          | By  |
|------|----------|----------------------|-----|
| 1    | 07/01/15 | Planning App Draft   | SRP |
| 2    | 13/02/15 | Planning App Draft   | SRP |
| 3    | 20/02/15 | Planning App Draft   | LM  |
| 4    | 25/02/15 | Planning Application | LM  |
|      |          |                      |     |
|      |          |                      |     |
|      |          |                      |     |
|      |          |                      |     |

Notes

— Boundary line above ground

— Boundary line below ground

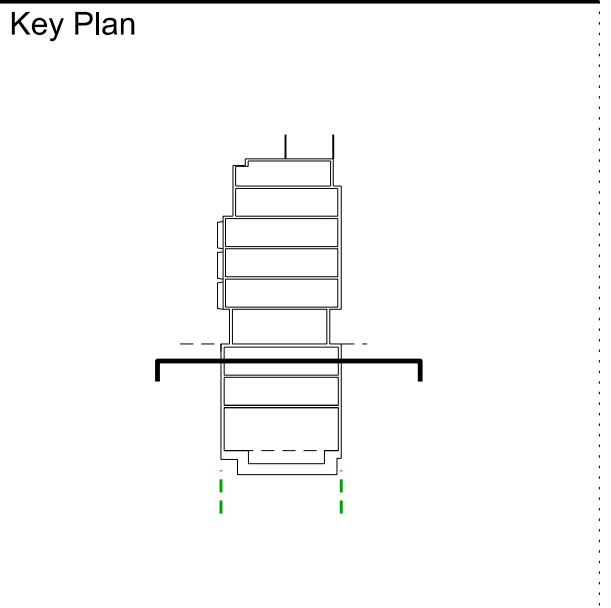

ARCHITECTS

STEFFIAN BRADLEY

sha

45 Gee Street  
5th Floor  
London  
EC1V 3RS  
T (020) 7549 4050  
www.steffian.com

Pilbrow & Partners

t: +44 (0) 20 3696 7000  
e: info@pilbrowandpartners.com  
www.pilbrowandpartners.com

|                |            |
|----------------|------------|
| Project Number | Scale      |
| 8219.0000      | 1:100 @ A1 |

Client  
UCLH

Project  
Phase 5 Project


Title  
Basement B1

|            |           |
|------------|-----------|
| Drawing No | Revisions |
|------------|-----------|

SBA-DRW-A2023-REV4

|          |       |         |          |
|----------|-------|---------|----------|
| Date     | Drawn | Checked | Approved |
| 19/02/15 | SRP   | PT      | PT       |



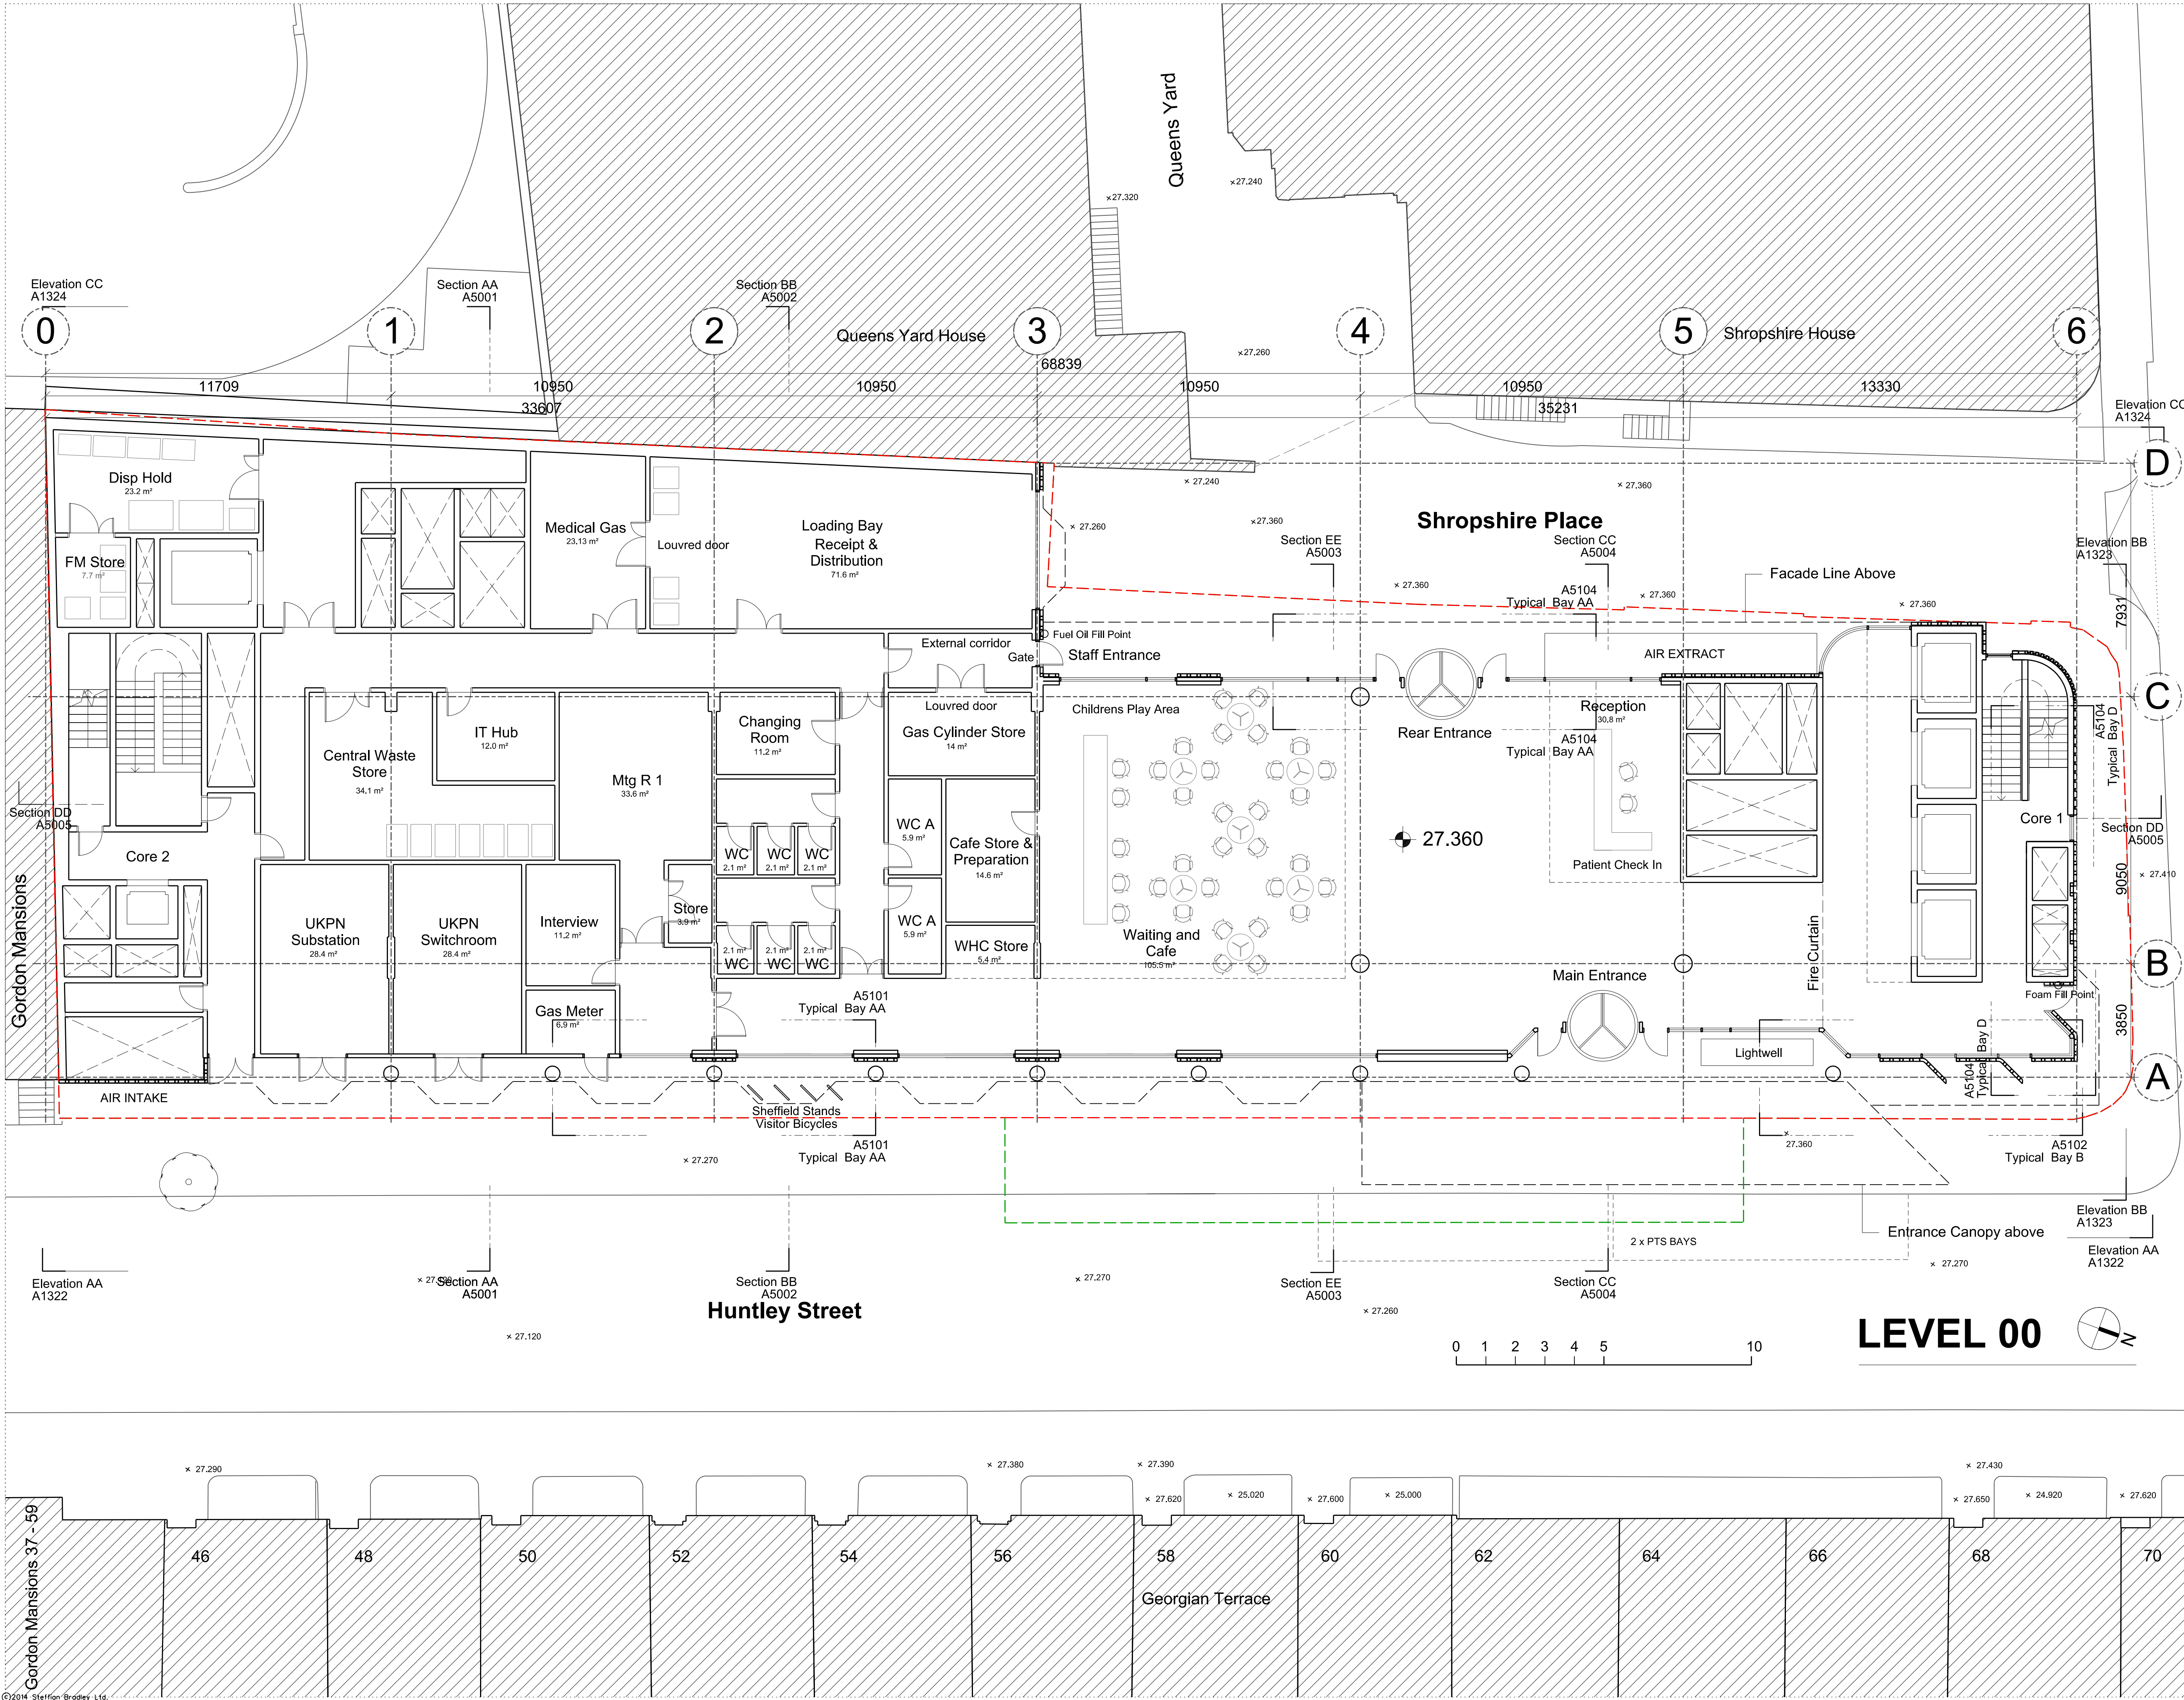

| Rev. | Date     | Description          | By  |
|------|----------|----------------------|-----|
| 1    | 07/01/15 | Planning App Draft   | SRP |
| 2    | 13/02/15 | Planning App Draft   | SRP |
| 3    | 20/02/15 | Planning App Draft   | LM  |
| 4    | 25/02/15 | Planning Application | LM  |
|      |          |                      |     |
|      |          |                      |     |
**Notes**

- Boundary line above ground
- Boundary line below ground
- Facade line above
- PTS Area

**Key Plan**

**ARCHITECTS**  
**sha**  
STEFFIAN BROSLEY

45 Gee Street  
5th Floor  
London  
EC1V 3RS  
T (020) 7549 4050  
www.steffian.com

**Pilbrow & Partners**

t: +44 (0) 20 3696 7000  
e: info@pilbrowandpartners.com  
www.pilbrowandpartners.com

Project Number 8219.0000 Scale 1:100 @ A1

Client UCLH

Project Phase 5 Project


Title Ground Floor

Drawing No Revisions

SBA-DRW-A2024-REV6

| Date     | Drawn | Checked | Approved |
|----------|-------|---------|----------|
| 25/02/15 | SRP   | PT      | PT       |



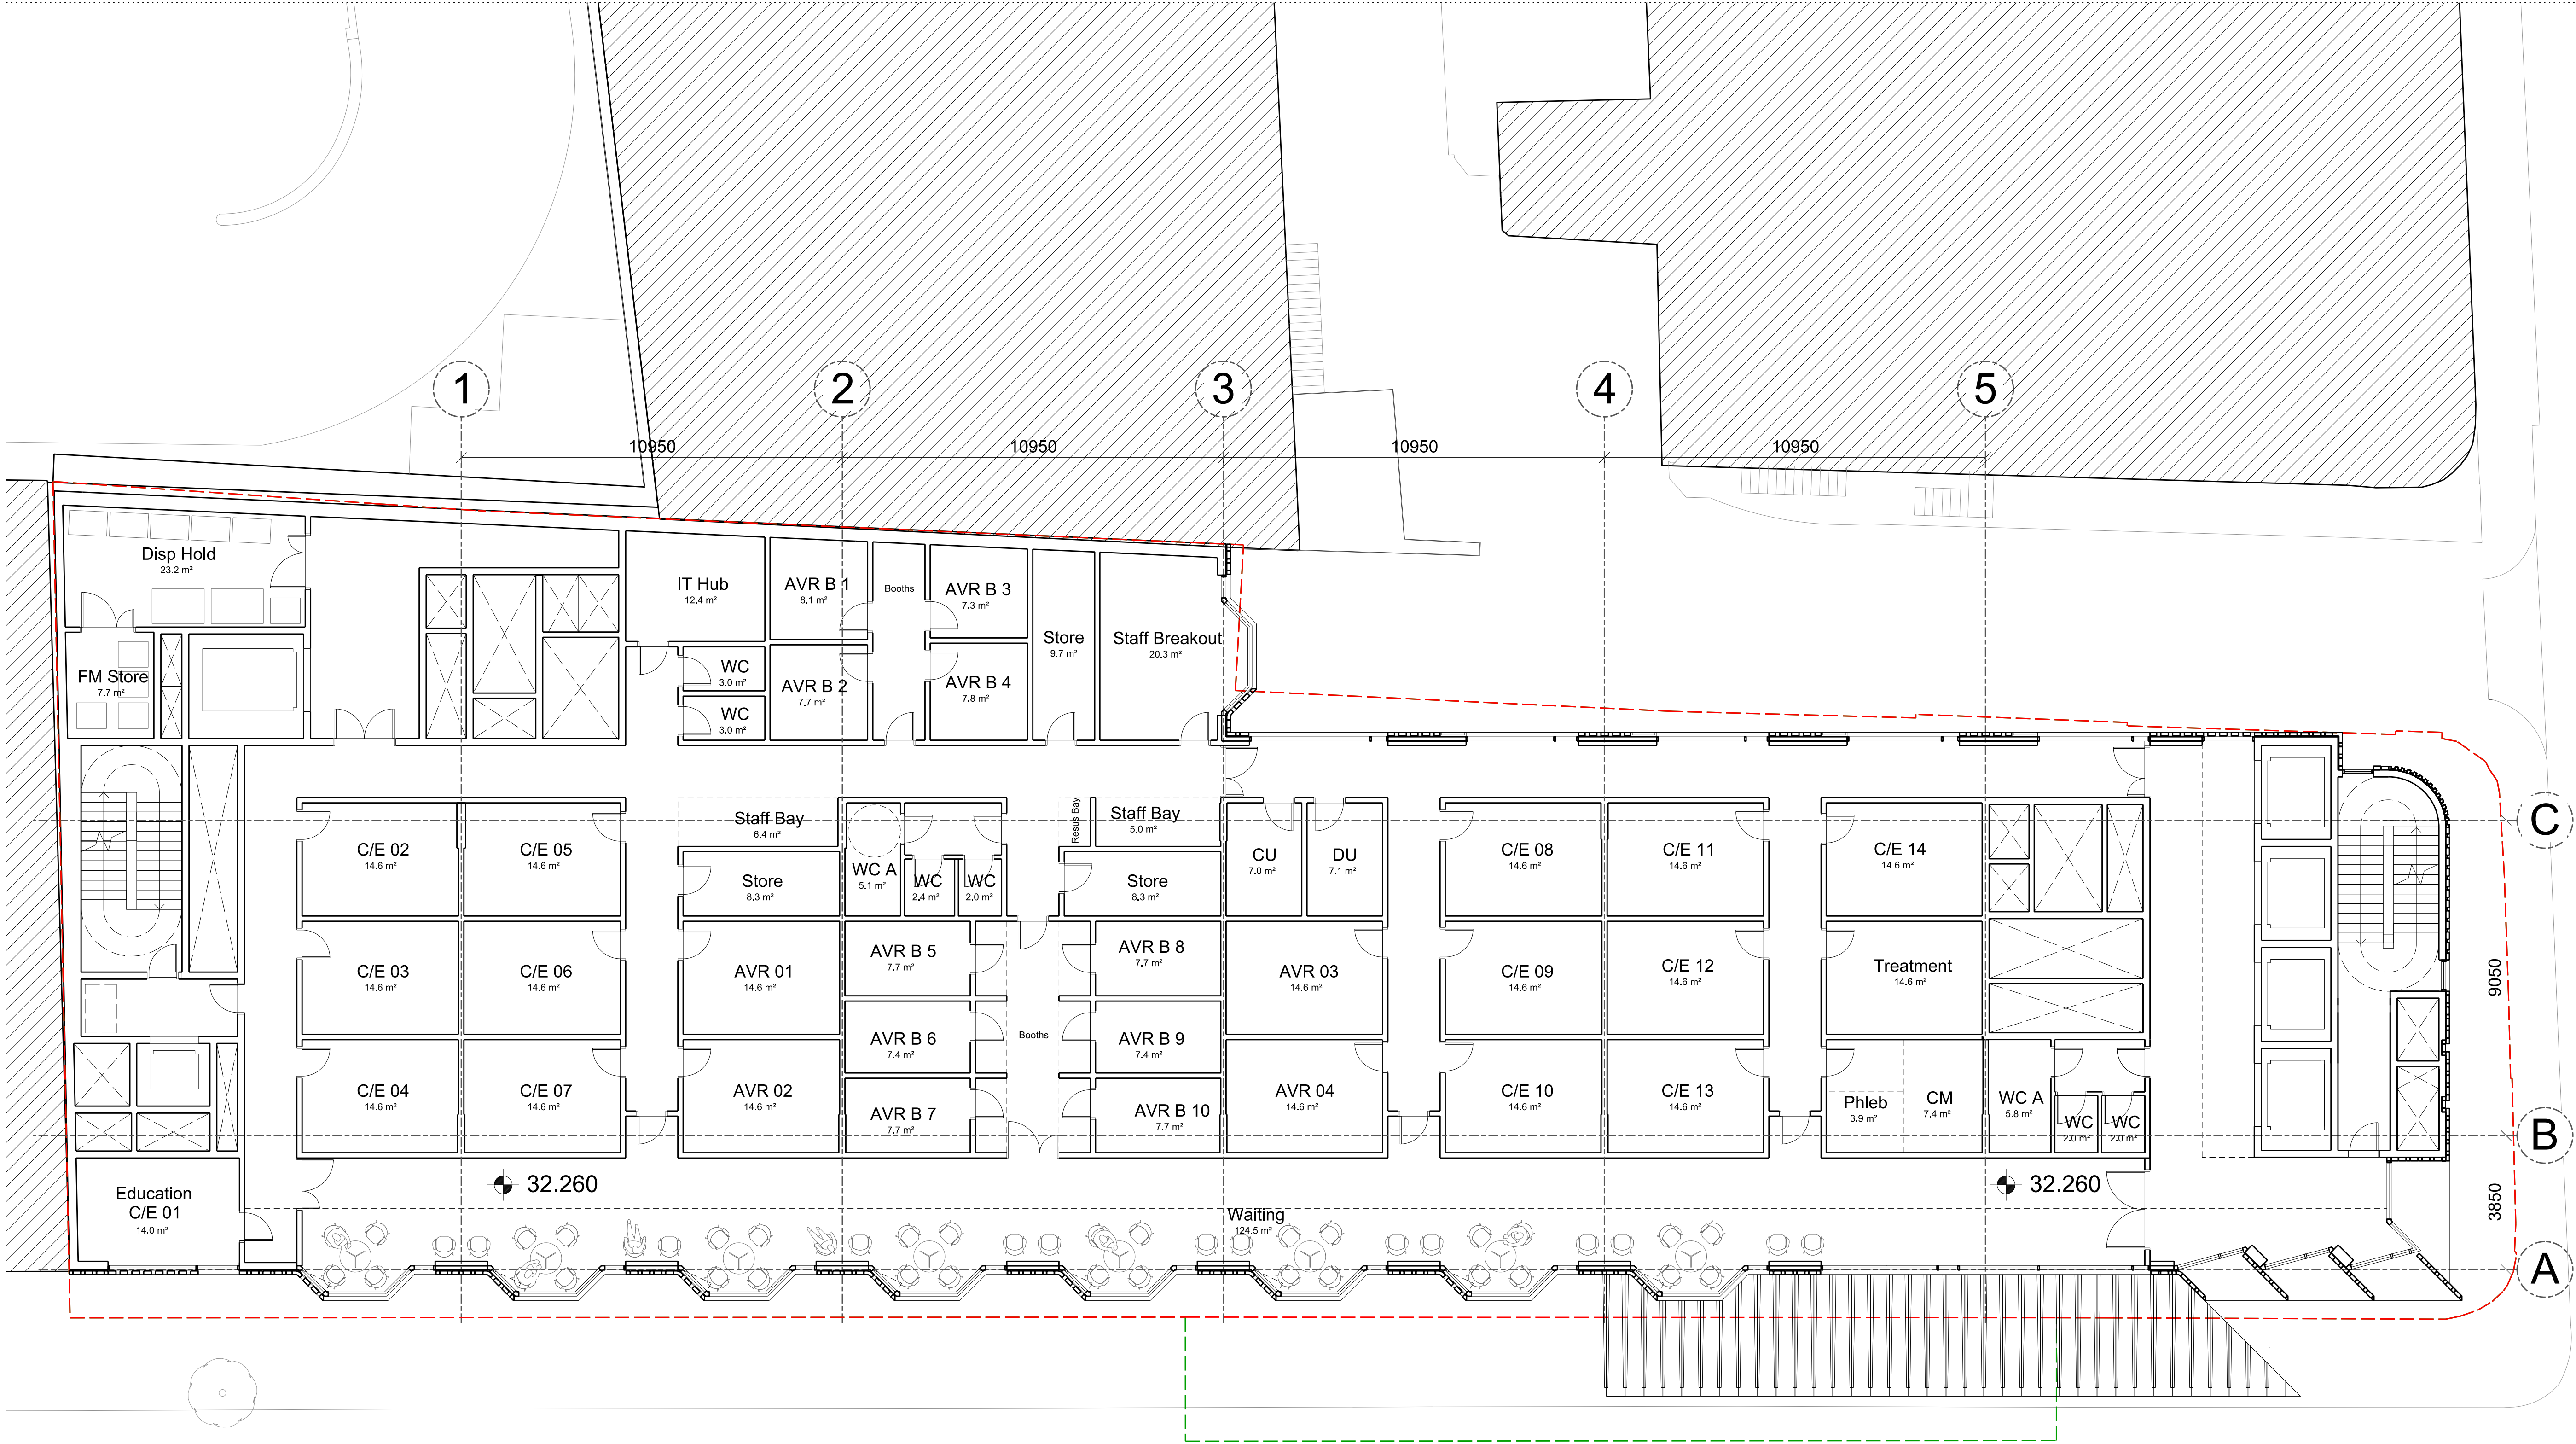


| Rev. | Date     | Description          | By  |
|------|----------|----------------------|-----|
| 1    | 07/01/15 | Planning App Draft   | SRP |
| 2    | 13/02/15 | Planning App Draft   | SRP |
| 3    | 20/02/15 | Planning App Draft   | SRP |
| 4    | 25/02/15 | Planning Application | LM  |
|      |          |                      |     |
|      |          |                      |     |
|      |          |                      |     |
|      |          |                      |     |

Notes

— Boundary line above ground

— Boundary line below ground

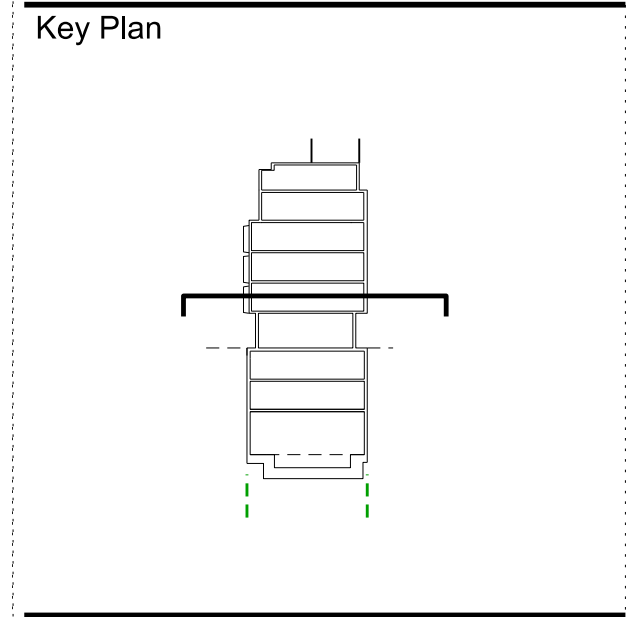

**ARCHITECTS**

**sha**

45 Gee Street  
5th Floor  
London  
EC1V 3RS  
T (020) 7549 4050  
www.steffian.com

**Pilbrow & Partners**

t: +44 (0) 20 3696 7000  
e: info@pilbrowandpartners.com  
www.pilbrowandpartners.com

|                |            |
|----------------|------------|
| Project Number | Scale      |
| 8219.0000      | 1:100 @ A1 |

Client  
**UCLH**

Project  
**Phase 5 Project**


Title  
**Level 1**

Drawing No

**SBA-DRW-A2025-REV5**

| Date     | Drawn | Checked | Approved |
|----------|-------|---------|----------|
| 25/02/15 | SRP   | PT      | PT       |



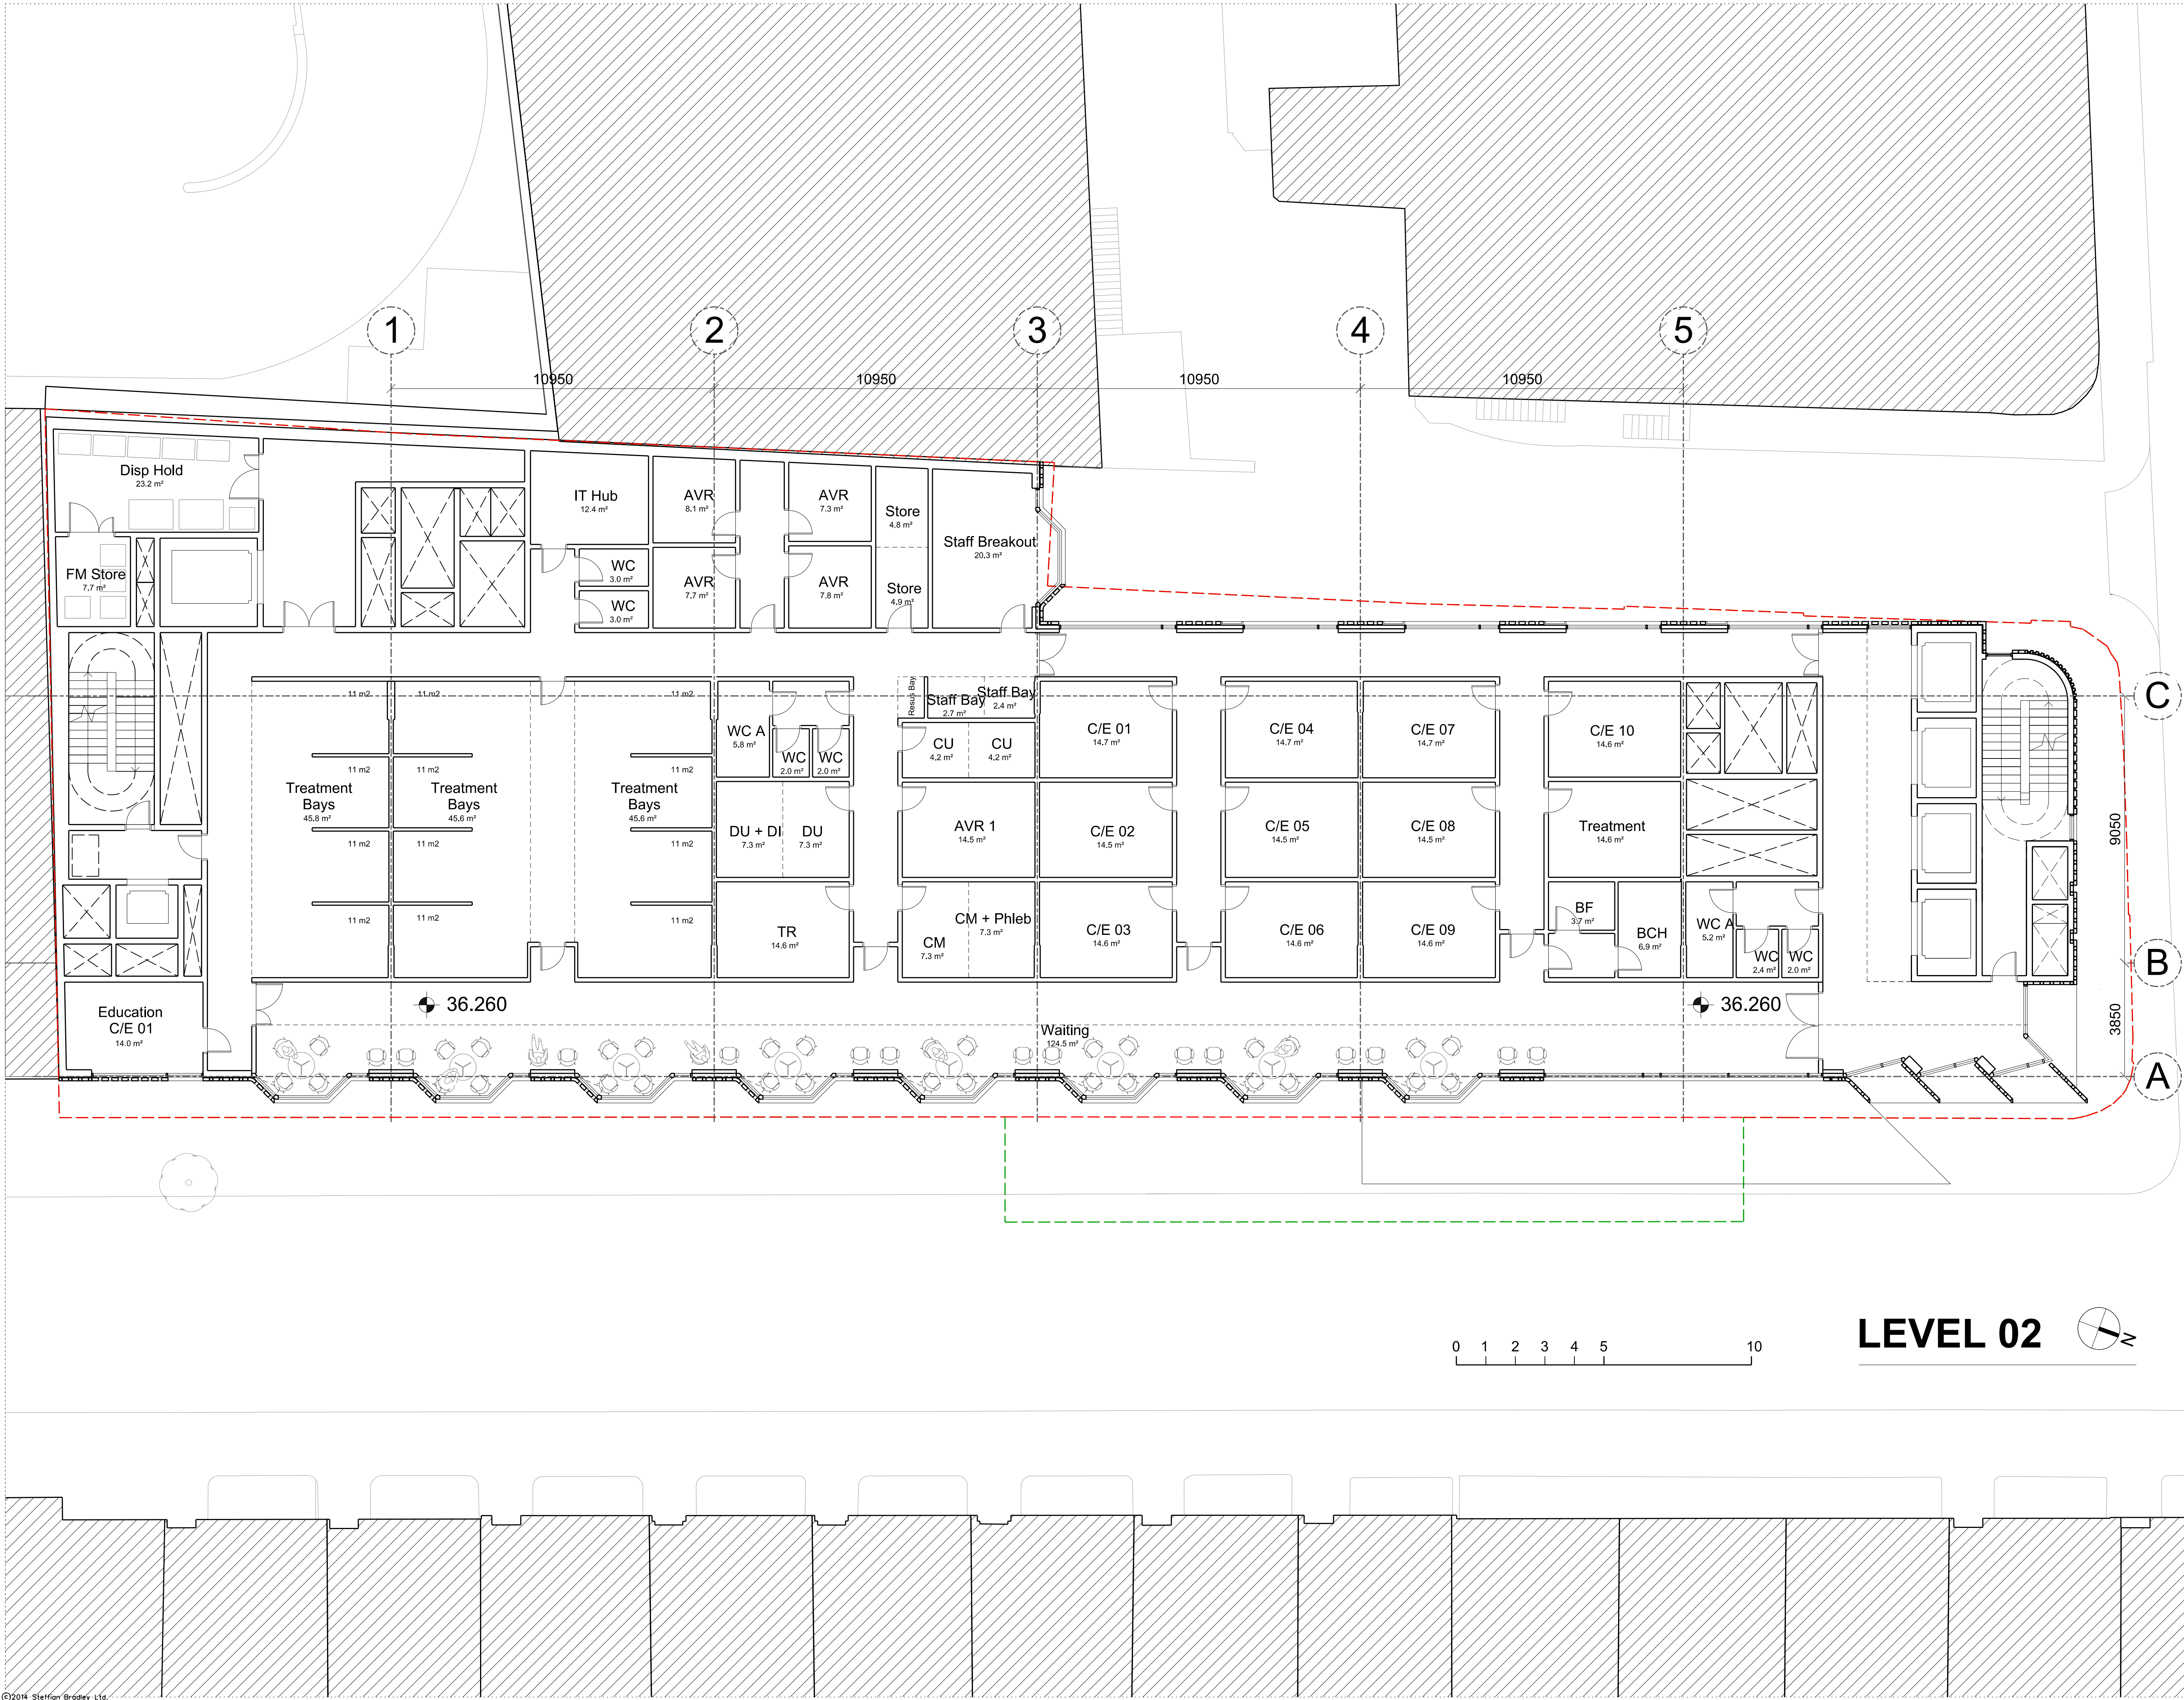


| Rev. | Date     | Description          | By  |
|------|----------|----------------------|-----|
| 1    | 07/01/15 | Planning App Draft   | SRP |
| 2    | 13/02/15 | Planning App Draft   | SRP |
| 3    | 20/02/15 | Planning App Draft   | LM  |
| 4    | 25/02/15 | Planning Application | LM  |
|      |          |                      |     |
|      |          |                      |     |
Notes

— Boundary line above ground

— Boundary line below ground

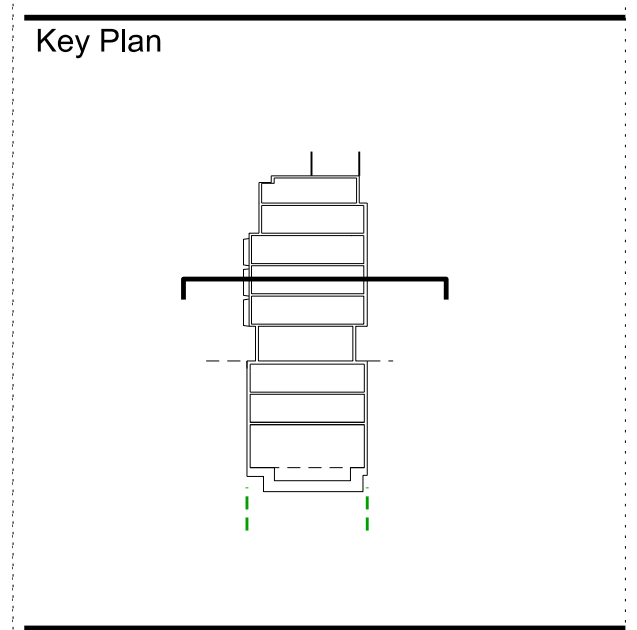

**ARCHITECTS**

**sha**

45 Gee Street  
5th Floor  
London  
EC1V 3RS  
T (020) 7549 4050  
www.steffian.com

**Pilbrow & Partners**

t: +44 (0) 20 3696 7000  
e: info@pilbrowandpartners.com  
www.pilbrowandpartners.com

|                |            |
|----------------|------------|
| Project Number | Scale      |
| 8219.0000      | 1:100 @ A1 |

Client  
UCLH

Project  
Phase 5 Project


Title  
Level 2

|            |           |
|------------|-----------|
| Drawing No | Revisions |
|------------|-----------|

SBA-DRW-A2026-REV5

|          |       |         |          |
|----------|-------|---------|----------|
| Date     | Drawn | Checked | Approved |
| 25/02/15 | SRP   | PT      | PT       |



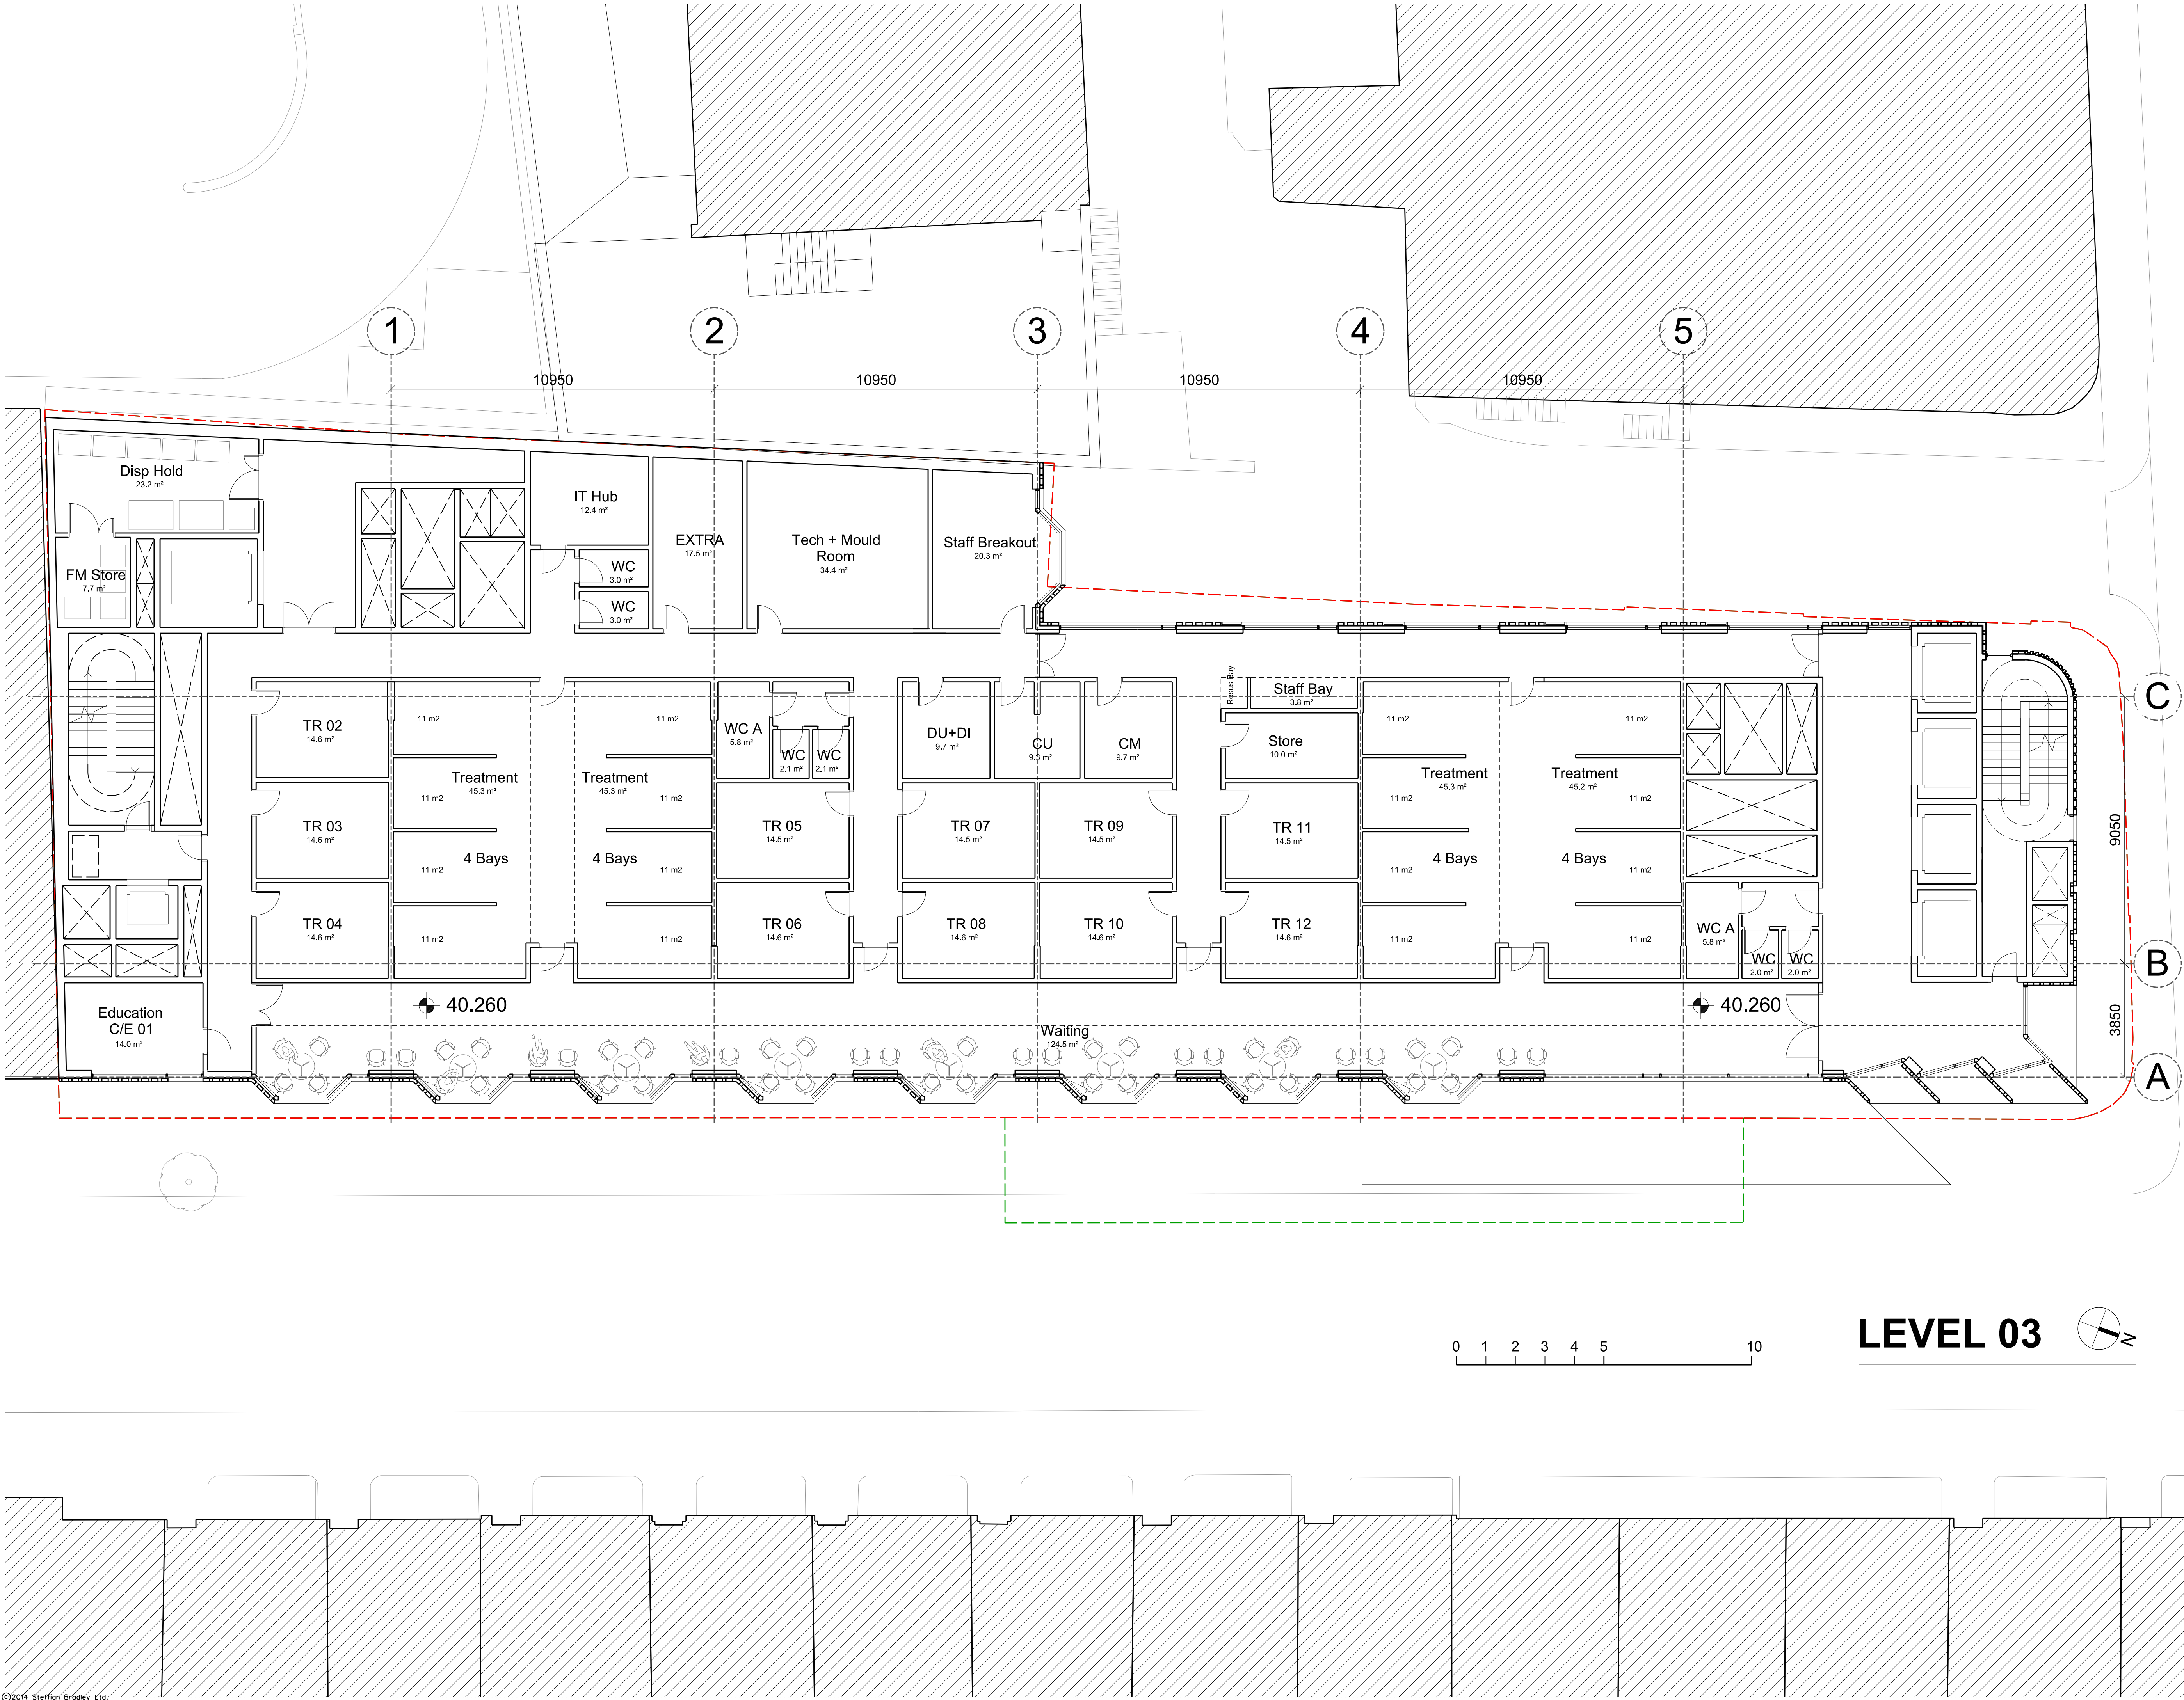


| Rev. | Date     | Description          | By  |
|------|----------|----------------------|-----|
| 1    | 07/01/15 | Planning App Draft   | SRP |
| 2    | 13/02/15 | Planning App Draft   | SRP |
| 3    | 20/02/15 | Planning App Draft   | SRP |
| 4    | 25/02/15 | Planning Application | LM  |
|      |          |                      |     |
|      |          |                      |     |
Notes

— Boundary line above ground

— Boundary line below ground

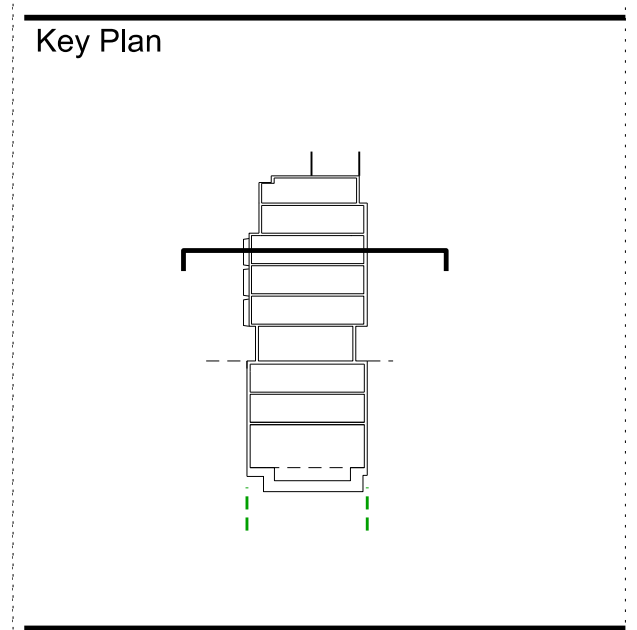

ARCHITECTS

45 Gee Street  
5th Floor  
London  
EC1V 3RS  
T (020) 7549 4050  
www.steffian.com

Pilbrow  
& Partners

t: +44 (0) 20 3696 7000  
e: info@pilbrowandpartners.com  
www.pilbrowandpartners.com

|                |            |
|----------------|------------|
| Project Number | Scale      |
| 8219.0000      | 1:100 @ A1 |

Client  
UCLH

Project  
Phase 5 Project


Title  
Level 3

|            |           |
|------------|-----------|
| Drawing No | Revisions |
|------------|-----------|

SBA-DRW-A2027-REV5

|          |       |         |          |
|----------|-------|---------|----------|
| Date     | Drawn | Checked | Approved |
| 25/02/15 | SRP   | PT      | PT       |



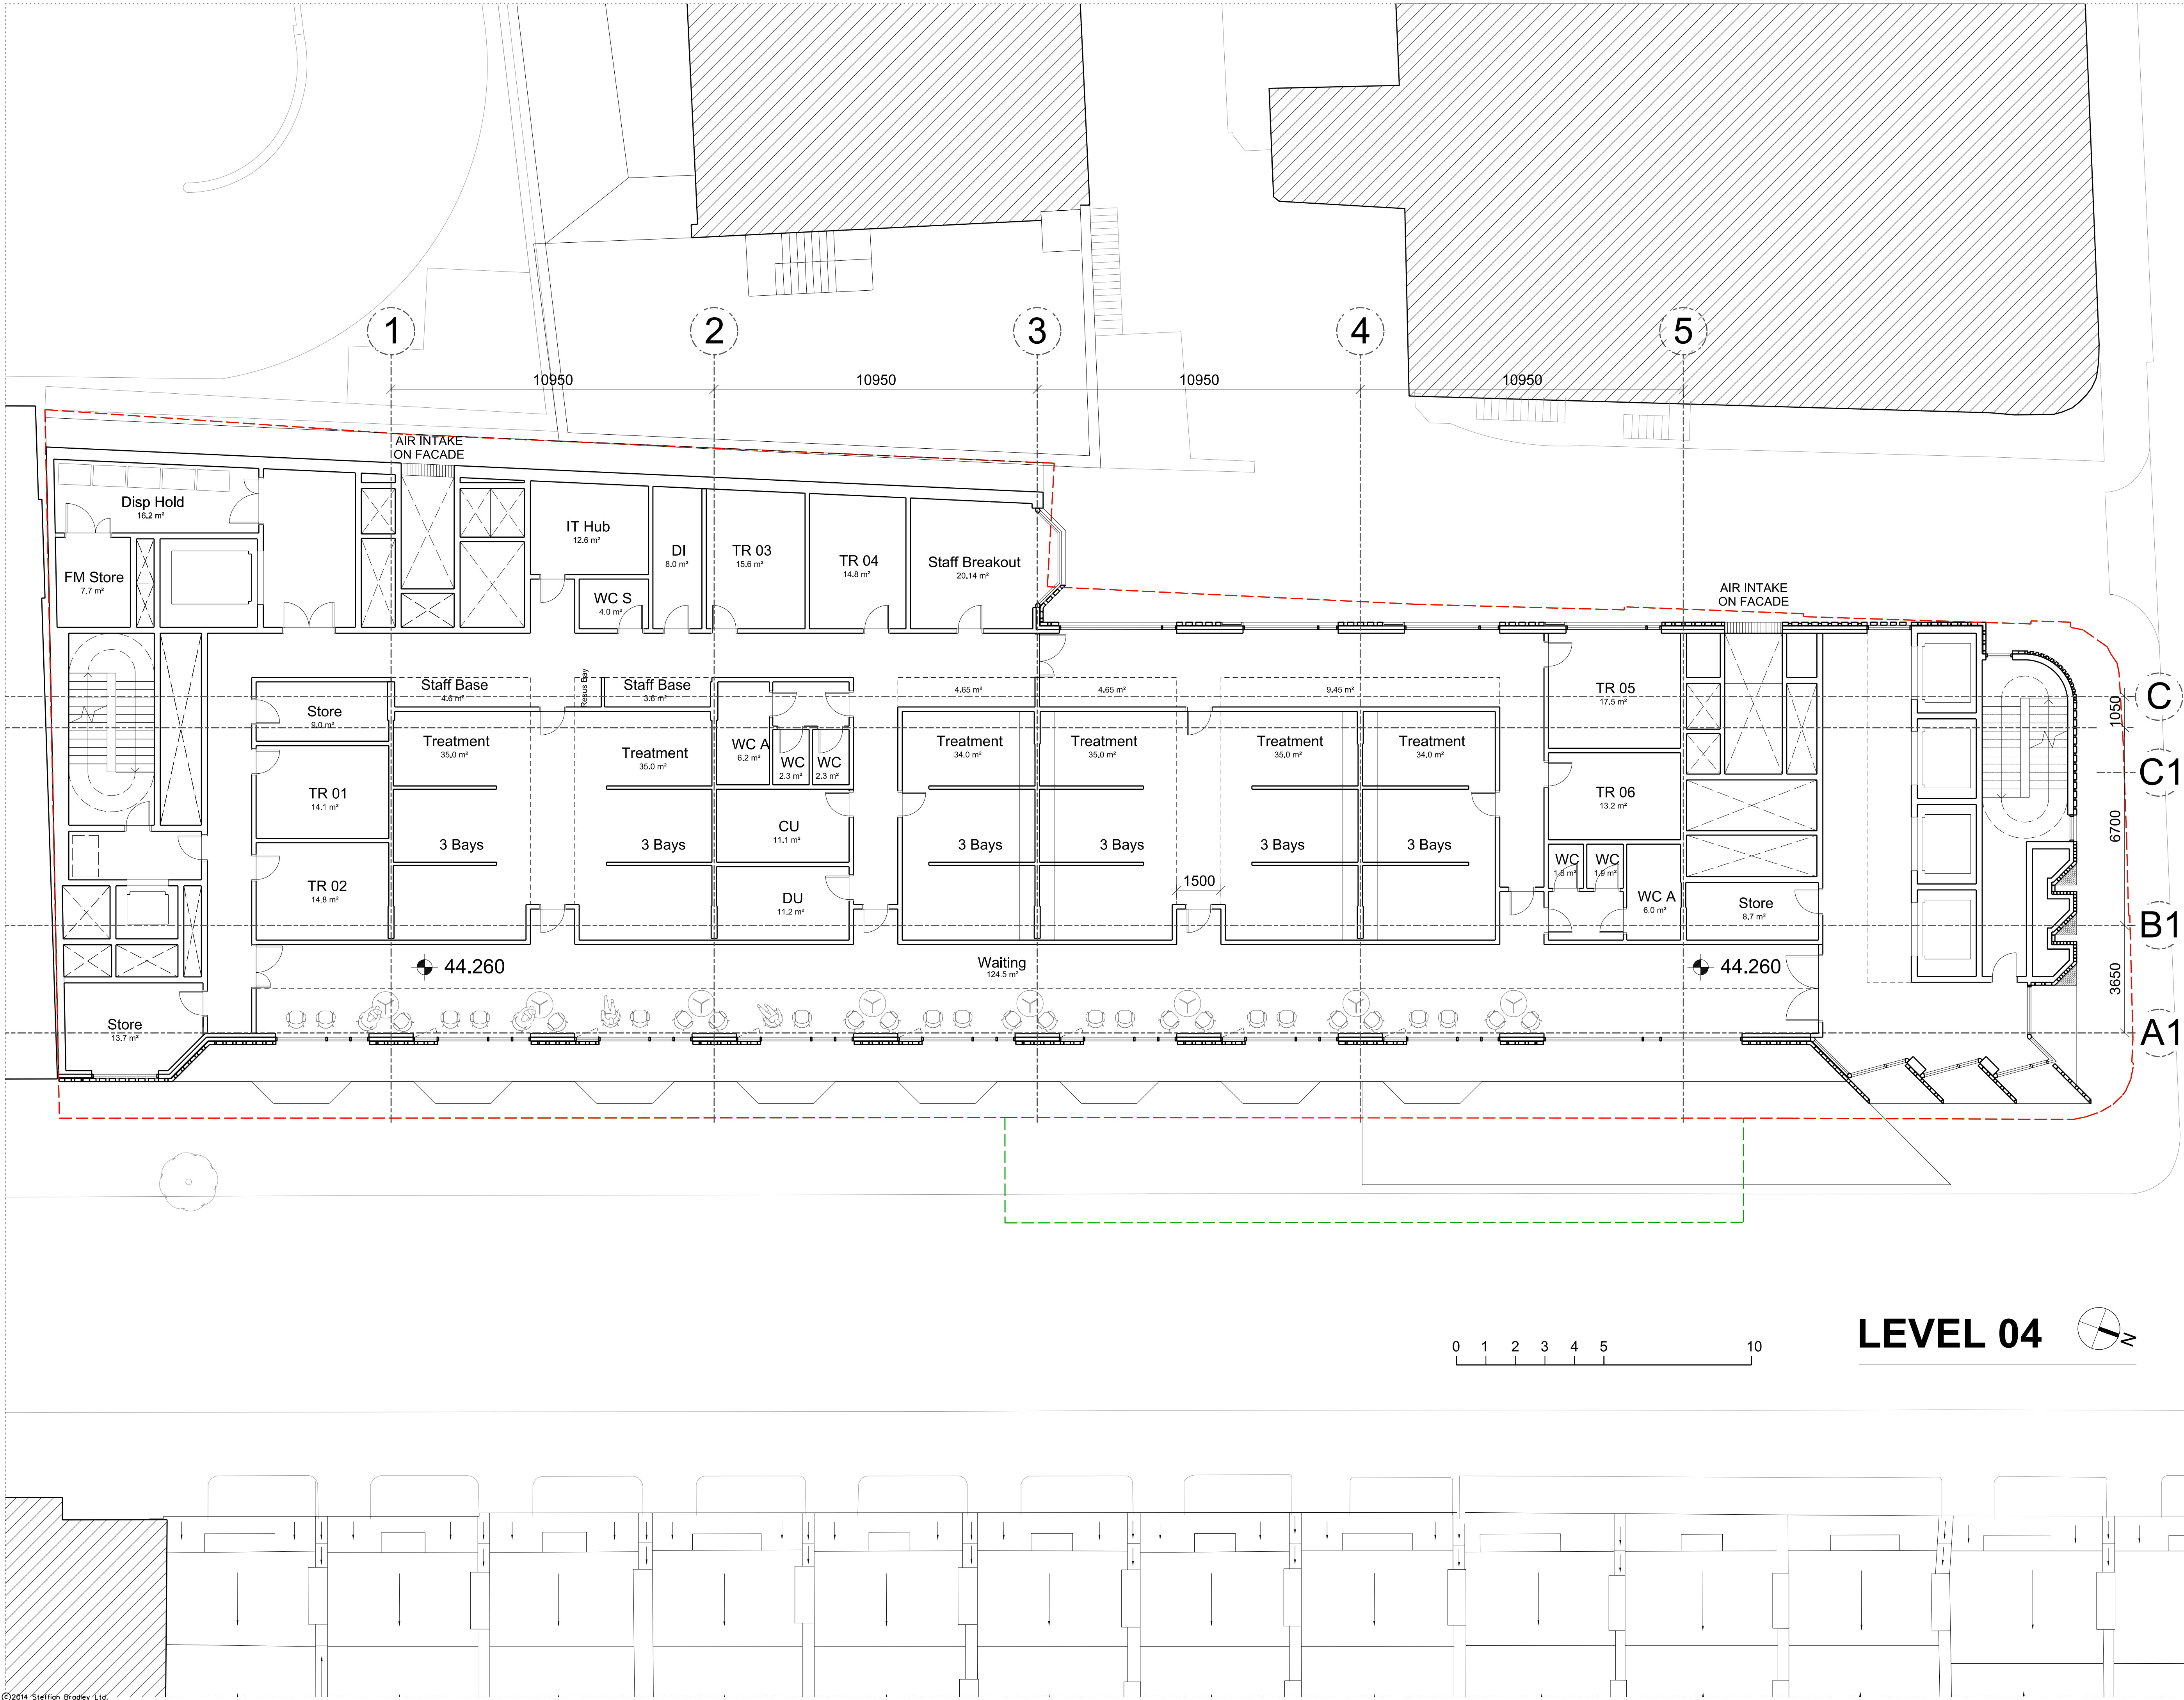


| Rev. | Date     | Description          | By  |
|------|----------|----------------------|-----|
| 1    | 07/01/15 | Planning App Draft   | SRP |
| 2    | 13/02/15 | Planning App Draft   | SRP |
| 3    | 20/02/15 | Planning App Draft   | LM  |
| 4    | 25/02/15 | Planning Application | LM  |
|      |          |                      |     |
|      |          |                      |     |
|      |          |                      |     |
|      |          |                      |     |

Notes

— Boundary line above ground

— Boundary line below ground

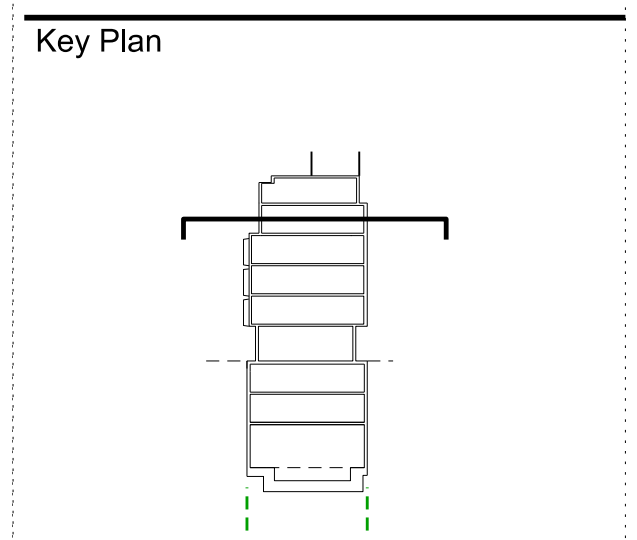

**ARCHITECTS** **sha** **steffian bradley**

45 Gee Street  
5th Floor  
London  
EC1V 3RS  
T (020) 7549 4050  
www.steffian.com

**Pilbrow & Partners**

t: +44 (0) 20 3696 7000  
e: info@pilbrowandpartners.com  
www.pilbrowandpartners.com

|                |            |
|----------------|------------|
| Project Number | Scale      |
| 8219.0000      | 1:100 @ A1 |

Client  
**UCLH**

Project  
**Phase 5 Project**


Title  
**Level 4**

|            |           |
|------------|-----------|
| Drawing No | Revisions |
|------------|-----------|

**SBA-DRW-A2028-REV5**

|          |       |         |          |
|----------|-------|---------|----------|
| Date     | Drawn | Checked | Approved |
| 25/02/15 | SRP   | PT      | PT       |



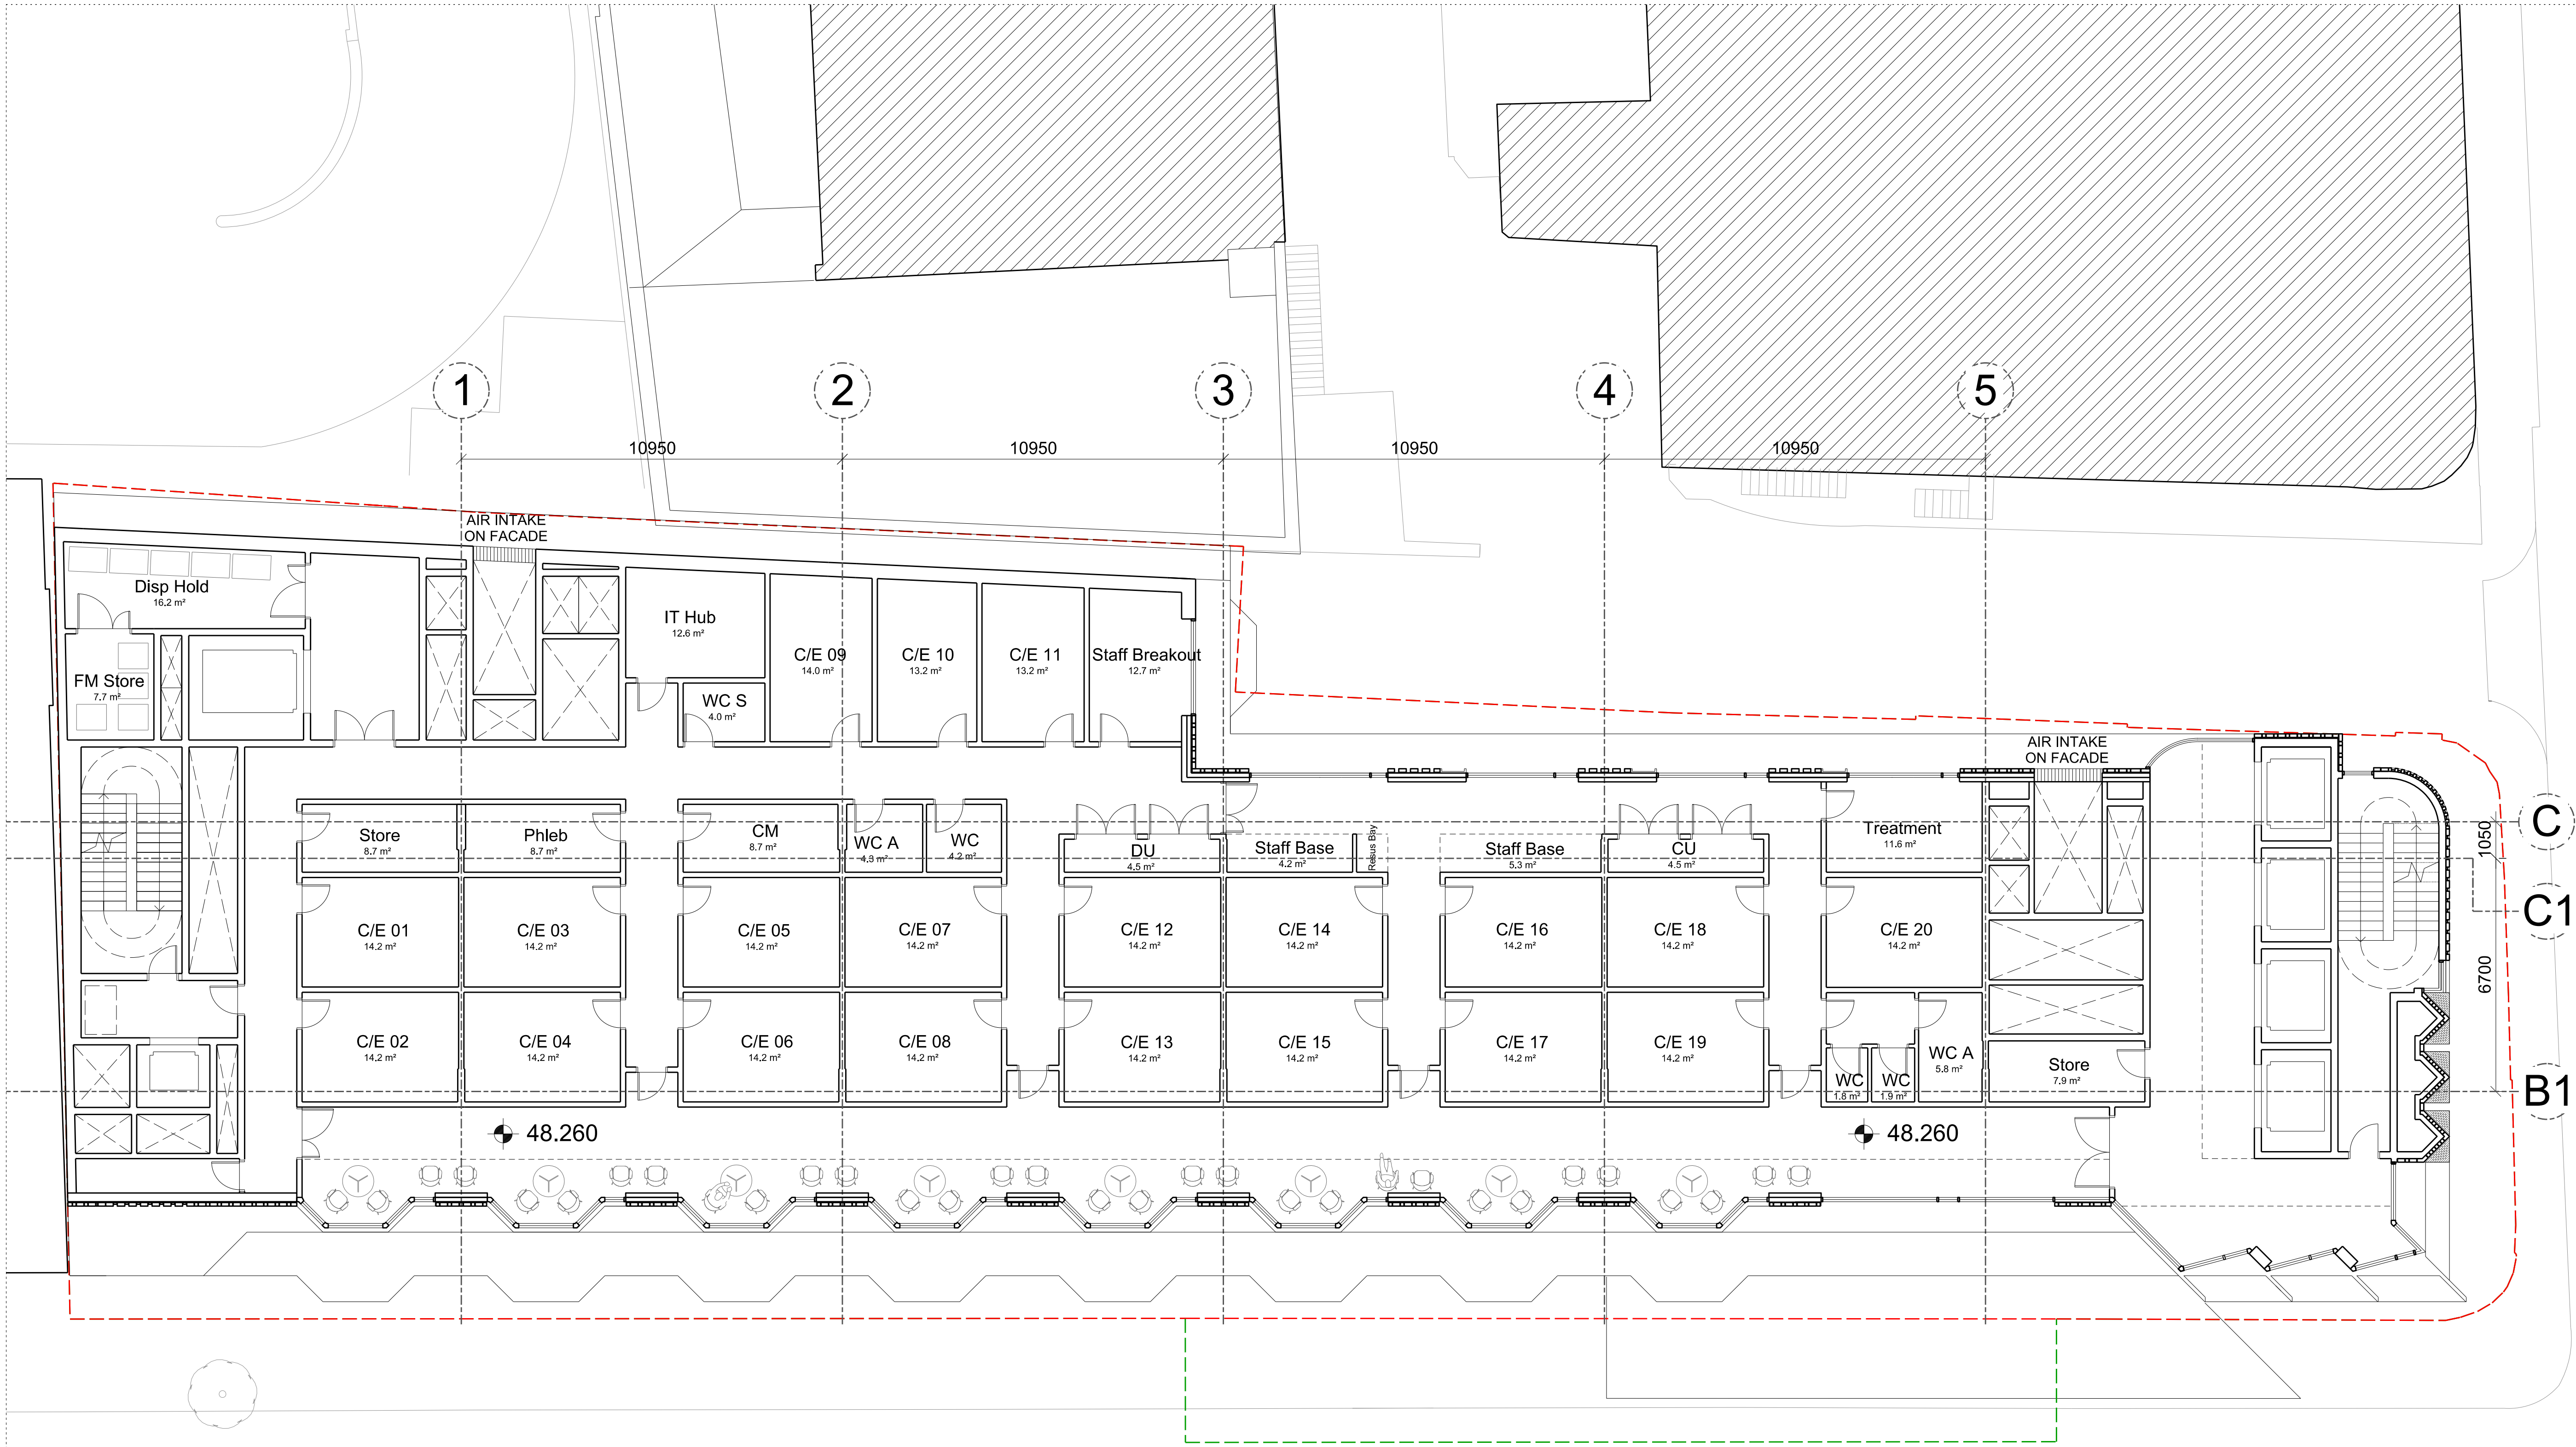


| Rev. | Date     | Description          | By  |
|------|----------|----------------------|-----|
| 1    | 07/01/15 | Planning App Draft   | SRP |
| 2    | 13/02/15 | Planning App Draft   | SRP |
| 3    | 20/02/15 | Planning App Draft   | LM  |
| 4    | 25/02/15 | Planning Application | LM  |
|      |          |                      |     |
|      |          |                      |     |
|      |          |                      |     |
|      |          |                      |     |

Notes

— Boundary line above ground

— Boundary line below ground

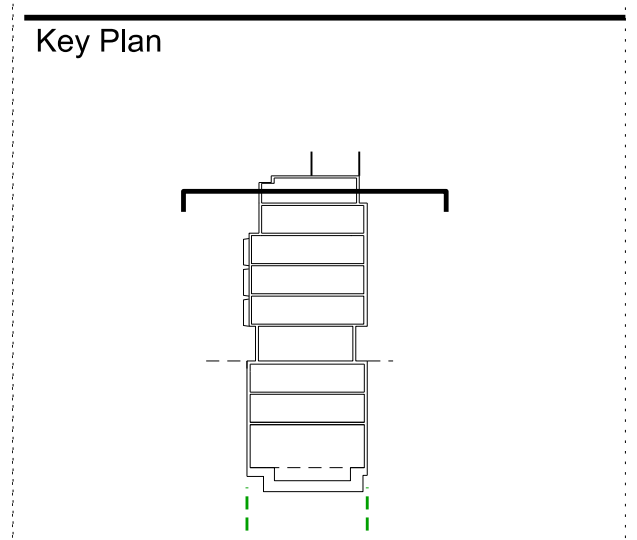

ARCHITECTS

**sha**

45 Gee Street  
5th Floor  
London  
EC1V 3RS  
T (020) 7549 4050  
www.steffian.com

**Pilbrow & Partners**

t: +44 (0) 20 3696 7000  
e: info@pilbrowandpartners.com  
www.pilbrowandpartners.com

|                |            |
|----------------|------------|
| Project Number | Scale      |
| 8219.0000      | 1:100 @ A1 |

Client  
UCLH

Project  
Phase 5 Project


Title  
Level 5

|            |           |
|------------|-----------|
| Drawing No | Revisions |
|------------|-----------|

SBA-DRW-A2029-REV5


|          |       |         |          |
|----------|-------|---------|----------|
| Date     | Drawn | Checked | Approved |
| 25/02/15 | SRP   | PT      | PT       |



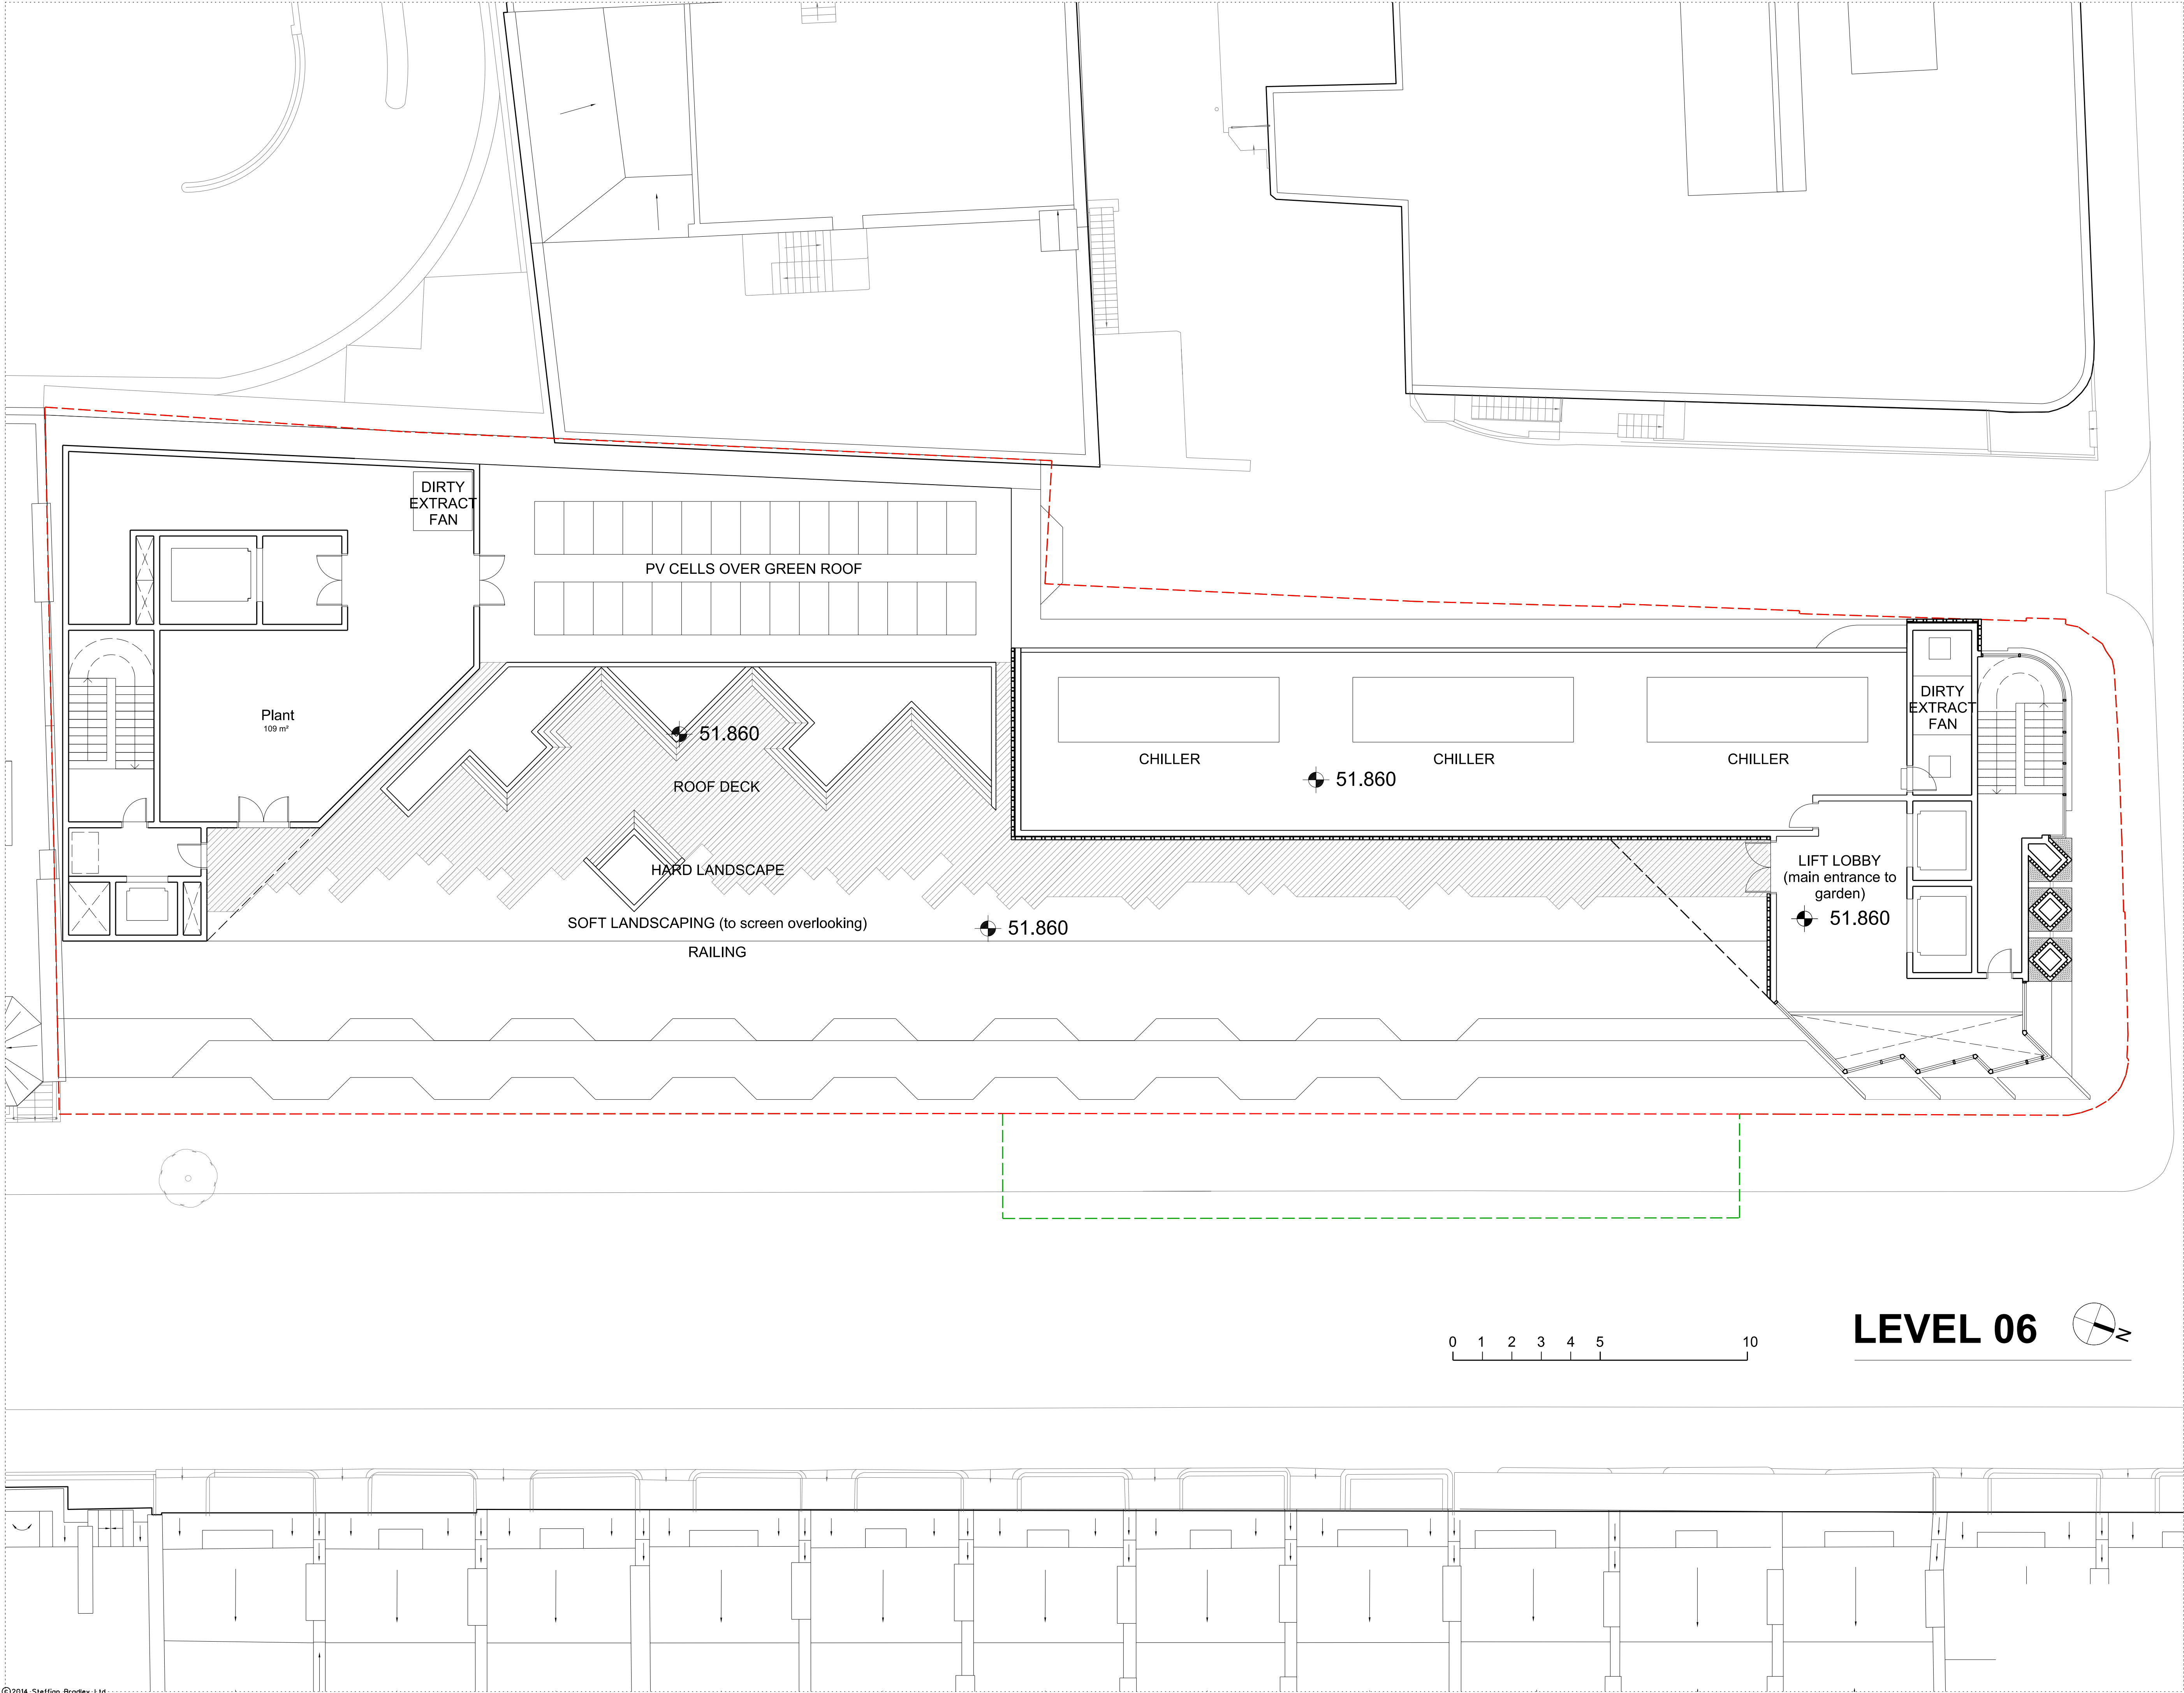

| Rev. | Date     | Description          | By  |
|------|----------|----------------------|-----|
| 1    | 07/01/15 | Planning App Draft   | SRP |
| 2    | 13/02/15 | Planning App Draft   | SRP |
| 3    | 20/02/15 | Planning App Draft   | LM  |
| 4    | 25/02/15 | Planning Application | LM  |
|      |          |                      |     |
|      |          |                      |     |
|      |          |                      |     |
|      |          |                      |     |

| Notes |                            |
|-------|----------------------------|
| ---   | Boundary line above ground |
| ---   | Boundary line below ground |

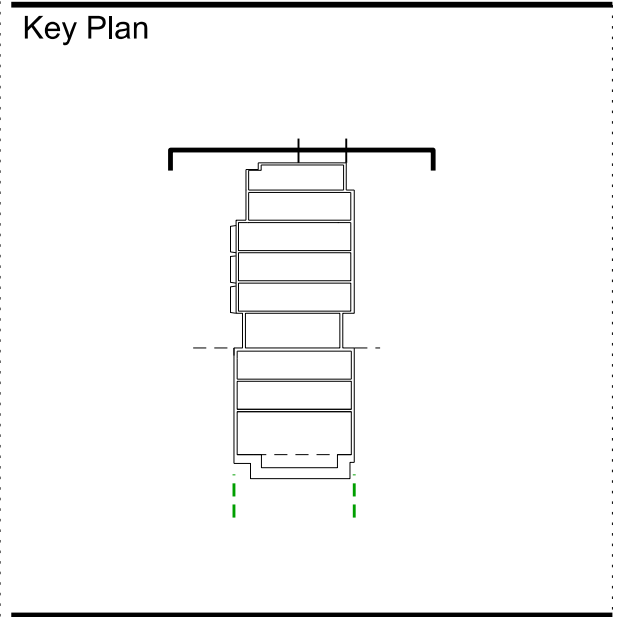

ARCHITECTS

STEFFIAN BRADLEY

45 Gee Street  
5th Floor  
London  
EC1V 3RS  
T (020) 7549 4050  
www.steffian.com

Pilbrow  
& Partners

t: +44 (0) 20 3696 7000  
e: info@pilbrowandpartners.com  
www.pilbrowandpartners.com

|                |            |
|----------------|------------|
| Project Number | Scale      |
| 8219.0000      | 1:100 @ A1 |

|        |
|--------|
| Client |
| UCLH   |

|                 |
|-----------------|
| Project         |
| Phase 5 Project |


|         |
|---------|
| Title   |
| Level 6 |

|            |           |
|------------|-----------|
| Drawing No | Revisions |
|------------|-----------|

|                    |  |  |  |
|--------------------|--|--|--|
| SBA-DRW-A2030-REV7 |  |  |  |
|--------------------|--|--|--|


|          |       |         |          |
|----------|-------|---------|----------|
| Date     | Drawn | Checked | Approved |
| 25/02/15 | SRP   | PT      | PT       |



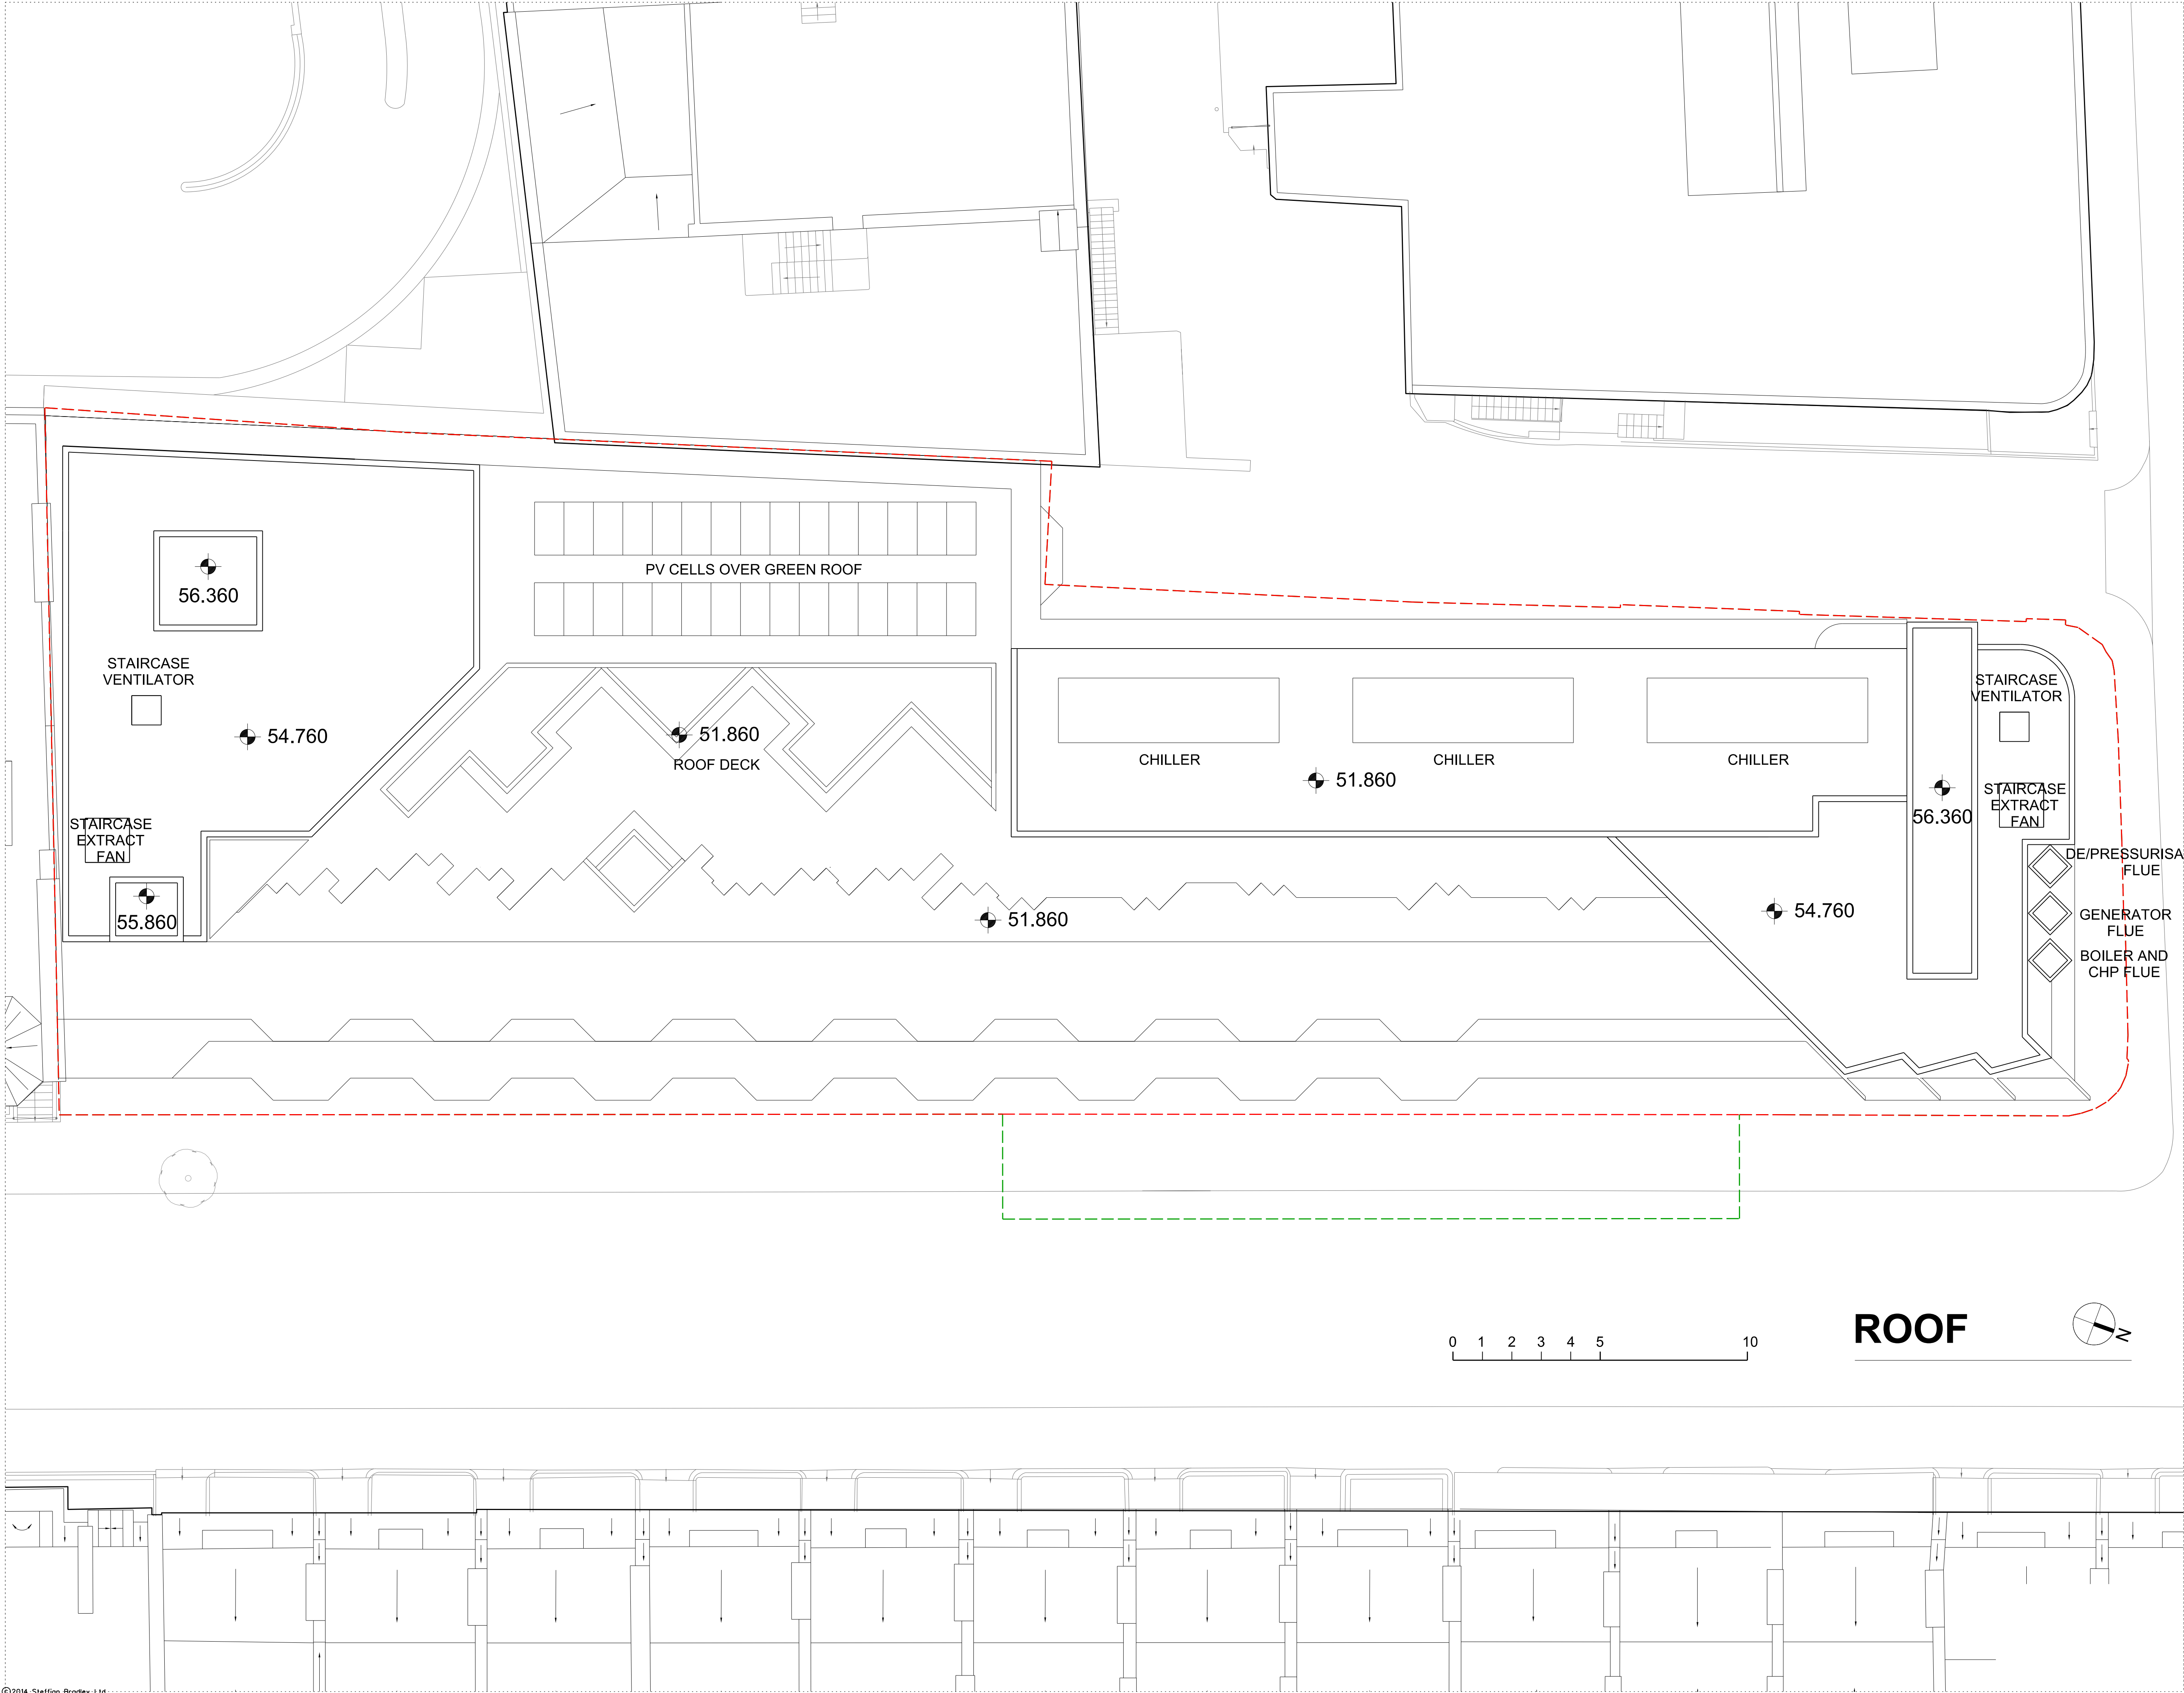

| Rev. | Date     | Description          | By  |
|------|----------|----------------------|-----|
| 1    | 07/01/15 | Planning App Draft   | SRP |
| 2    | 13/02/15 | Planning App Draft   | SRP |
|      |          |                      |     |
| 4    | 25/02/15 | Planning Application | LM  |
|      |          |                      |     |
|      |          |                      |     |
|      |          |                      |     |
|      |          |                      |     |

| Notes                                  |                            |
|----------------------------------------|----------------------------|
| <span style="color: red;">---</span>   | Boundary line above ground |
| <span style="color: green;">---</span> | Boundary line below ground |

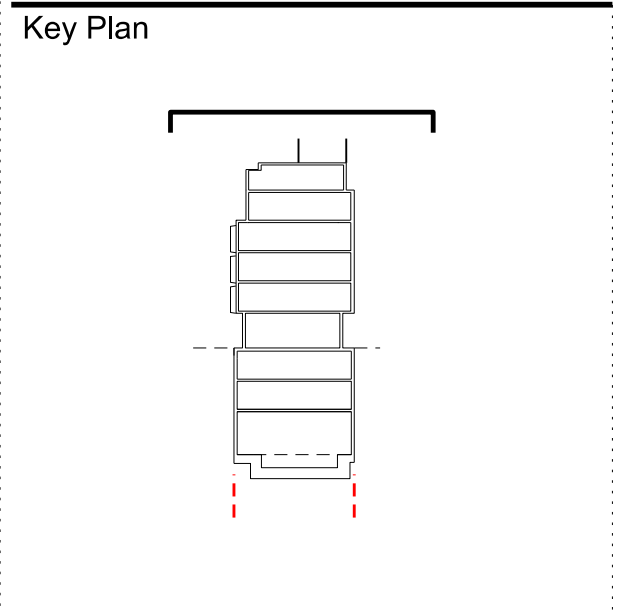

ARCHITECTS  
STEFFIAN BRADLEY

The logo for 'sha' (Steffian Bradley Architects) features the letters 'sha' in a bold, lowercase, sans-serif font. To the left of the letters is a vertical line of text that reads 'ARCHITECTS' and 'STEFFIAN BRADLEY'.

45 Gee Street  
5th Floor  
London  
EC1V 3RS  
T (020) 7549 4050  
www.steffian.com

Pilbrow  
& Partners

t: +44 (0) 20 3696 7000  
e: info@pilbrowandpartners.com  
www.pilbrowandpartners.com

|                |            |
|----------------|------------|
| Project Number | Scale      |
| 8219.0000      | 1:100 @ A1 |

|        |
|--------|
| Client |
| UCLH   |

|                 |
|-----------------|
| Project         |
| Phase 5 Project |


|            |
|------------|
| Title      |
| Roof Level |

|            |           |
|------------|-----------|
| Drawing No | Revisions |
|------------|-----------|

SBA-DRW-A2031-REV7

|          |       |         |          |
|----------|-------|---------|----------|
| Date     | Drawn | Checked | Approved |
| 25/02/15 | SRP   | PT      | PT       |



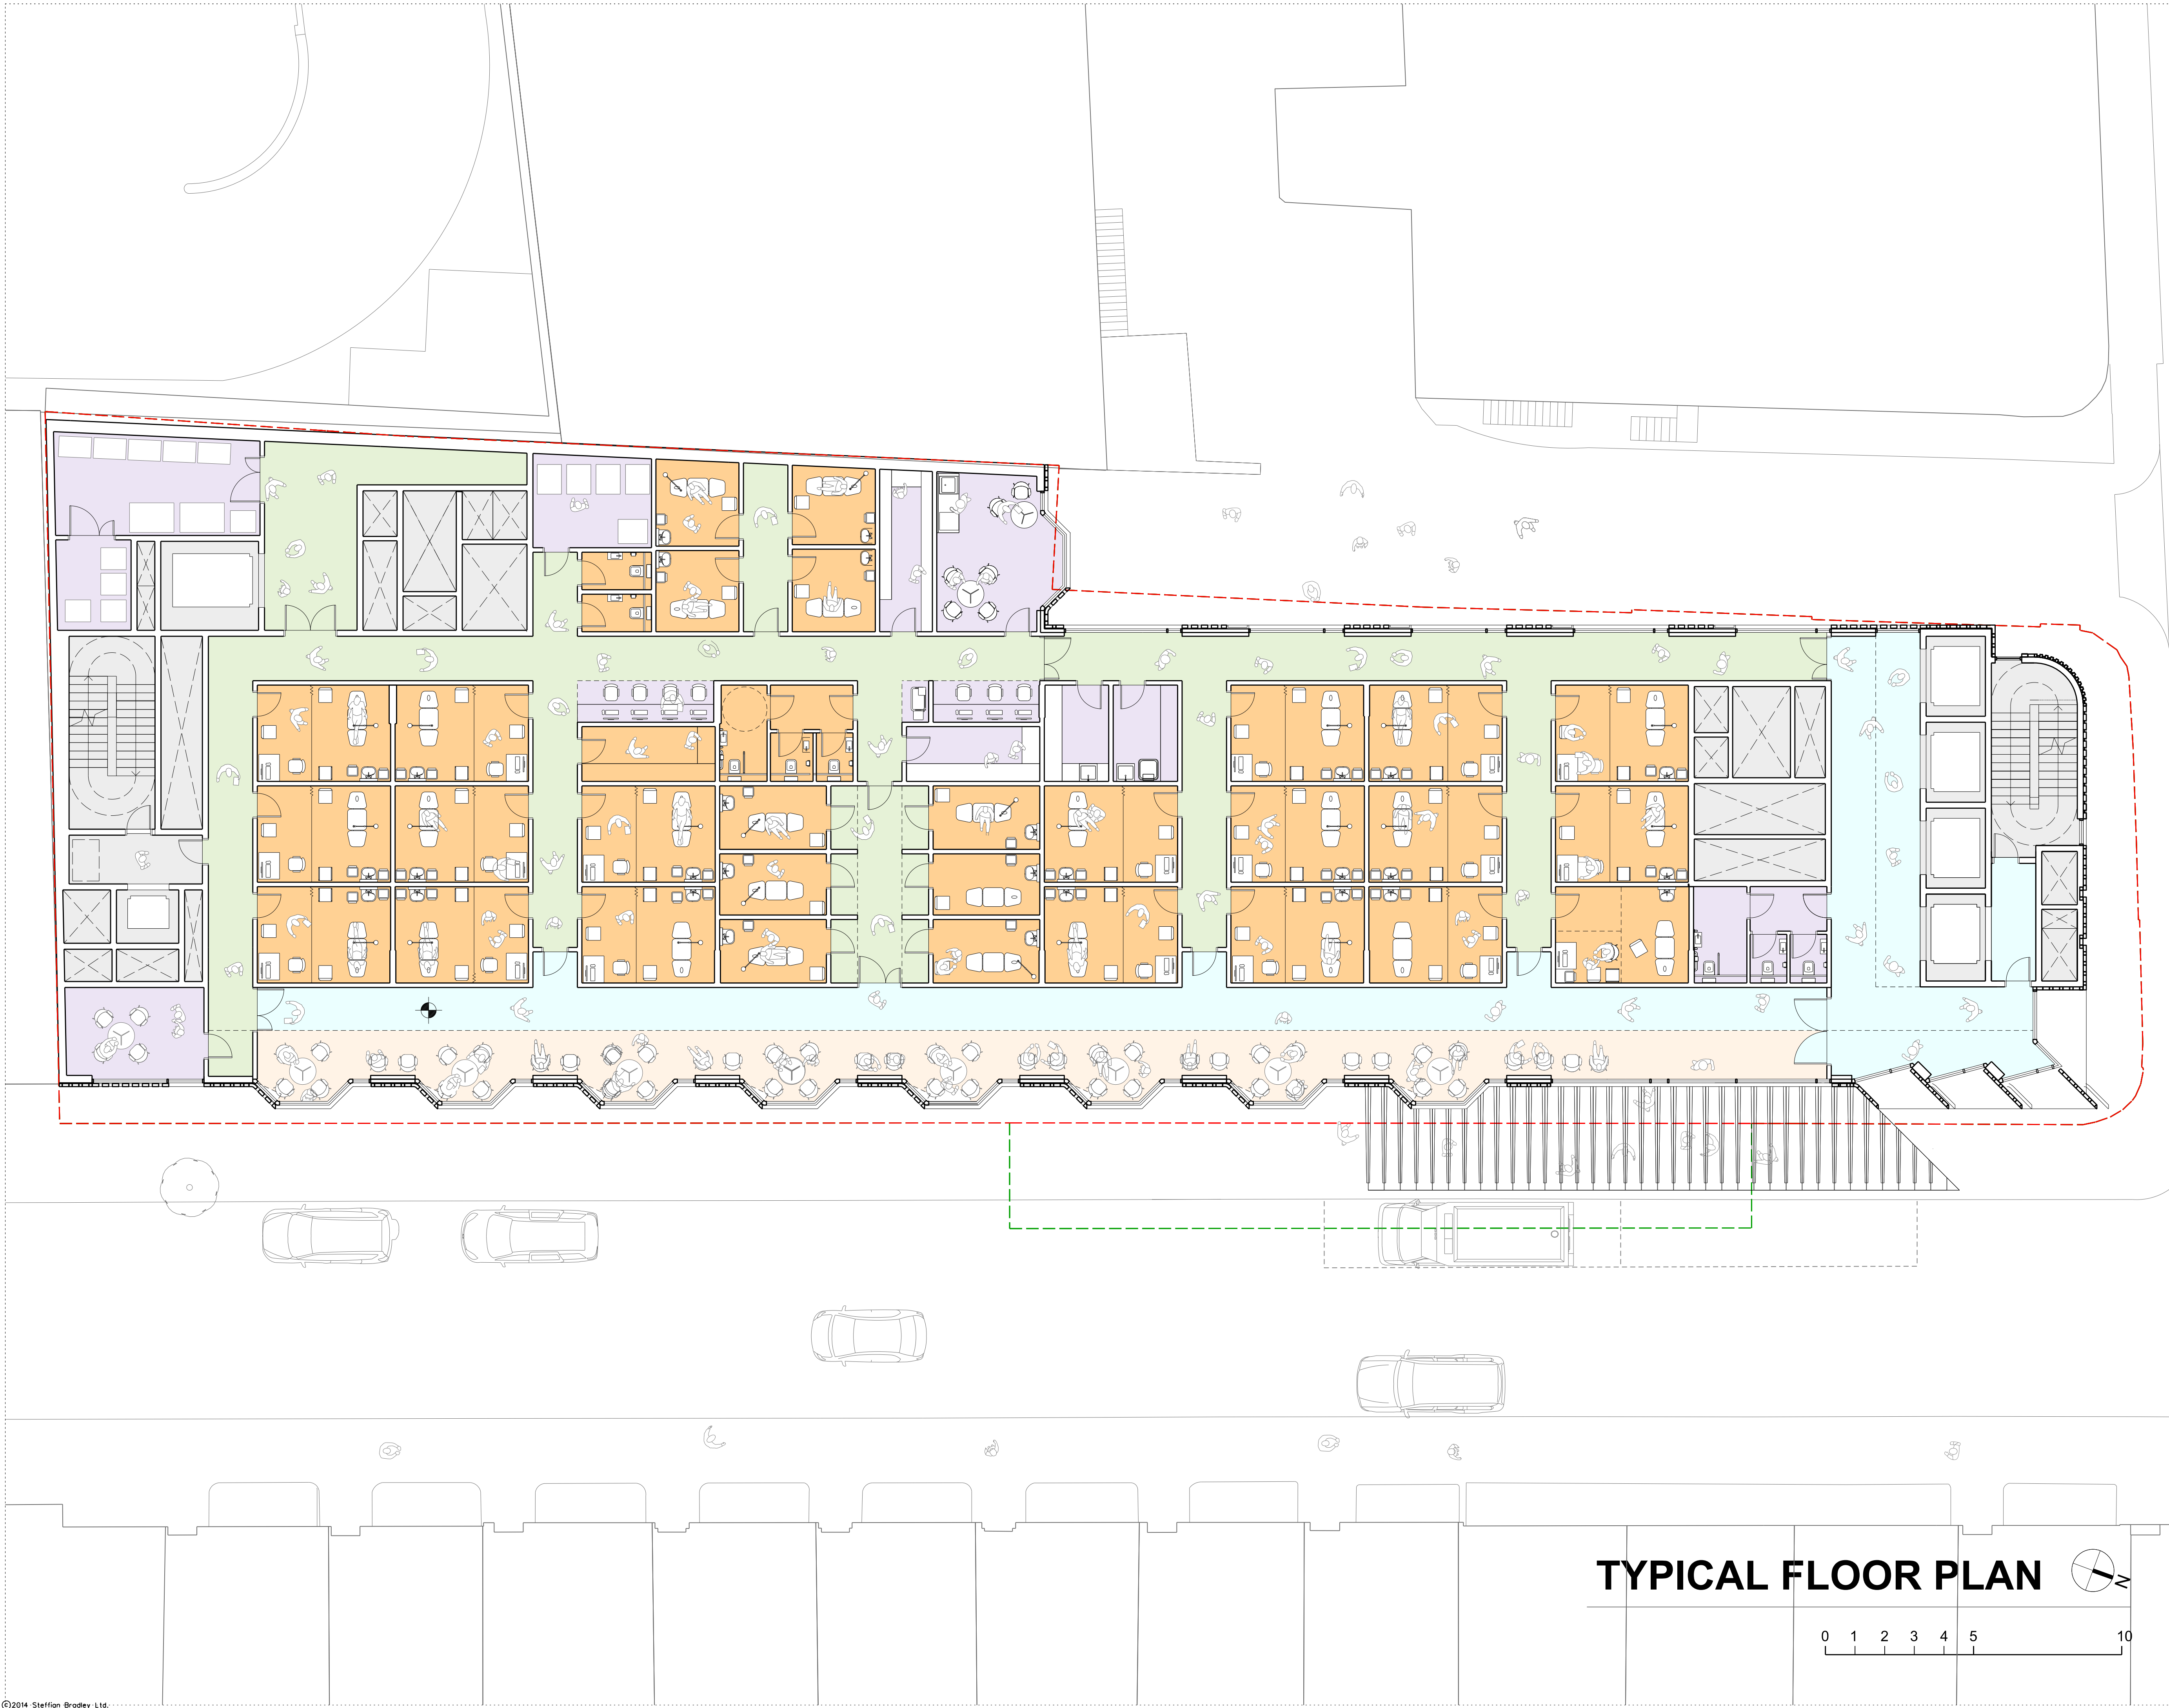

| Rev. | Date     | Description          | By |
|------|----------|----------------------|----|
| 1    | 07/01/15 | Planning App Draft   | JR |
| 2    | 13/02/15 | Planning App Draft   | LM |
| 3    | 20/02/15 | Planning App Draft   | LM |
| 4    | 25/02/15 | Planning Application | LM |
|      |          |                      |    |
|      |          |                      |    |
|      |          |                      |    |
|      |          |                      |    |


Notes

— Boundary line above ground

— Boundary line below ground

- Core Clinical Space
- Staff Circulation
- Patient / Public Circulation
- Waiting
- Support Clinical Space
- Support Space / Core

Key Plan

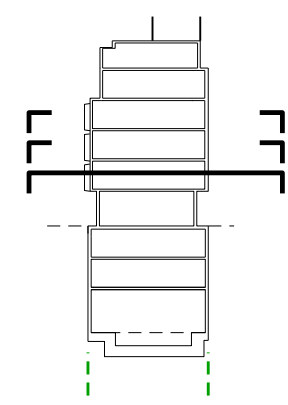

ARCHITECTS  
STEFFIAN BRADLEY

45 Gee Street  
5th Floor  
London  
EC1V 3RS  
T (020) 7549 4050  
www.steffian.com

Pilbrow  
& Partners

t: +44 (0) 20 3696 7000  
e: info@pilbrowandpartners.com  
www.pilbrowandpartners.com

Project Number 8219.0000 Scale not to scale

Client UCLH

Project Phase 5 Project



Title Generic Typical Floor Plan

Drawing No Revisions

SBA-DRW-A8000-REV05

| Date     | Drawn | Checked | Approved |
|----------|-------|---------|----------|
| 25/02/15 | LM    | KRA     | PT       |

# TYPICAL FLOOR PLAN

 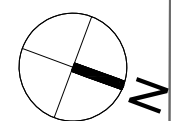






| Rev. | Date     | Description          | By |
|------|----------|----------------------|----|
| 1    | 07/01/15 | Planning App Draft   | JR |
| 2    | 13/02/15 | Planning App Draft   | LM |
| 3    | 20/02/15 | Planning App Draft   | LM |
| 4    | 25/02/15 | Planning Application | LM |
|      |          |                      |    |
|      |          |                      |    |
|      |          |                      |    |
|      |          |                      |    |

Notes

- Boundary line above ground
- Boundary line below ground
- Facade line above

- Entrance
- Education
- Staff Circulation
- Patient / Public Circulation
- Support Clinical Space
- Support Space / Core
- UKPN

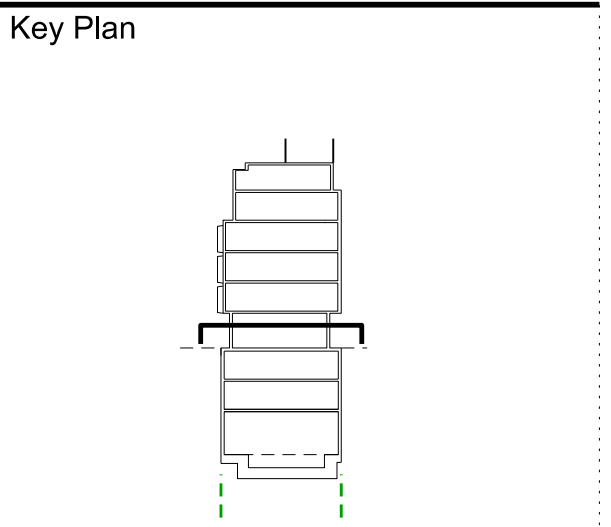

ARCHITECTS

**sha**

45 Gee Street  
5th Floor  
London  
EC1V 3RS  
T (020) 7549 4050  
www.steffian.com

**Pilbrow & Partners**

t: +44 (0) 20 3696 7000  
e: info@pilbrowandpartners.com  
www.pilbrowandpartners.com

|                |              |
|----------------|--------------|
| Project Number | Scale        |
| 8219.0000      | not to scale |

Client  
**UCLH**

Project  
**Phase 5 Project**

Title  
**Ground Floor Plan**

|            |           |
|------------|-----------|
| Drawing No | Revisions |
|------------|-----------|


**SBA-DRW-A8001-REV05**

|          |       |         |          |
|----------|-------|---------|----------|
| Date     | Drawn | Checked | Approved |
| 25/02/15 | LM    | KRA     | PT       |

# GROUND FLOOR PLAN





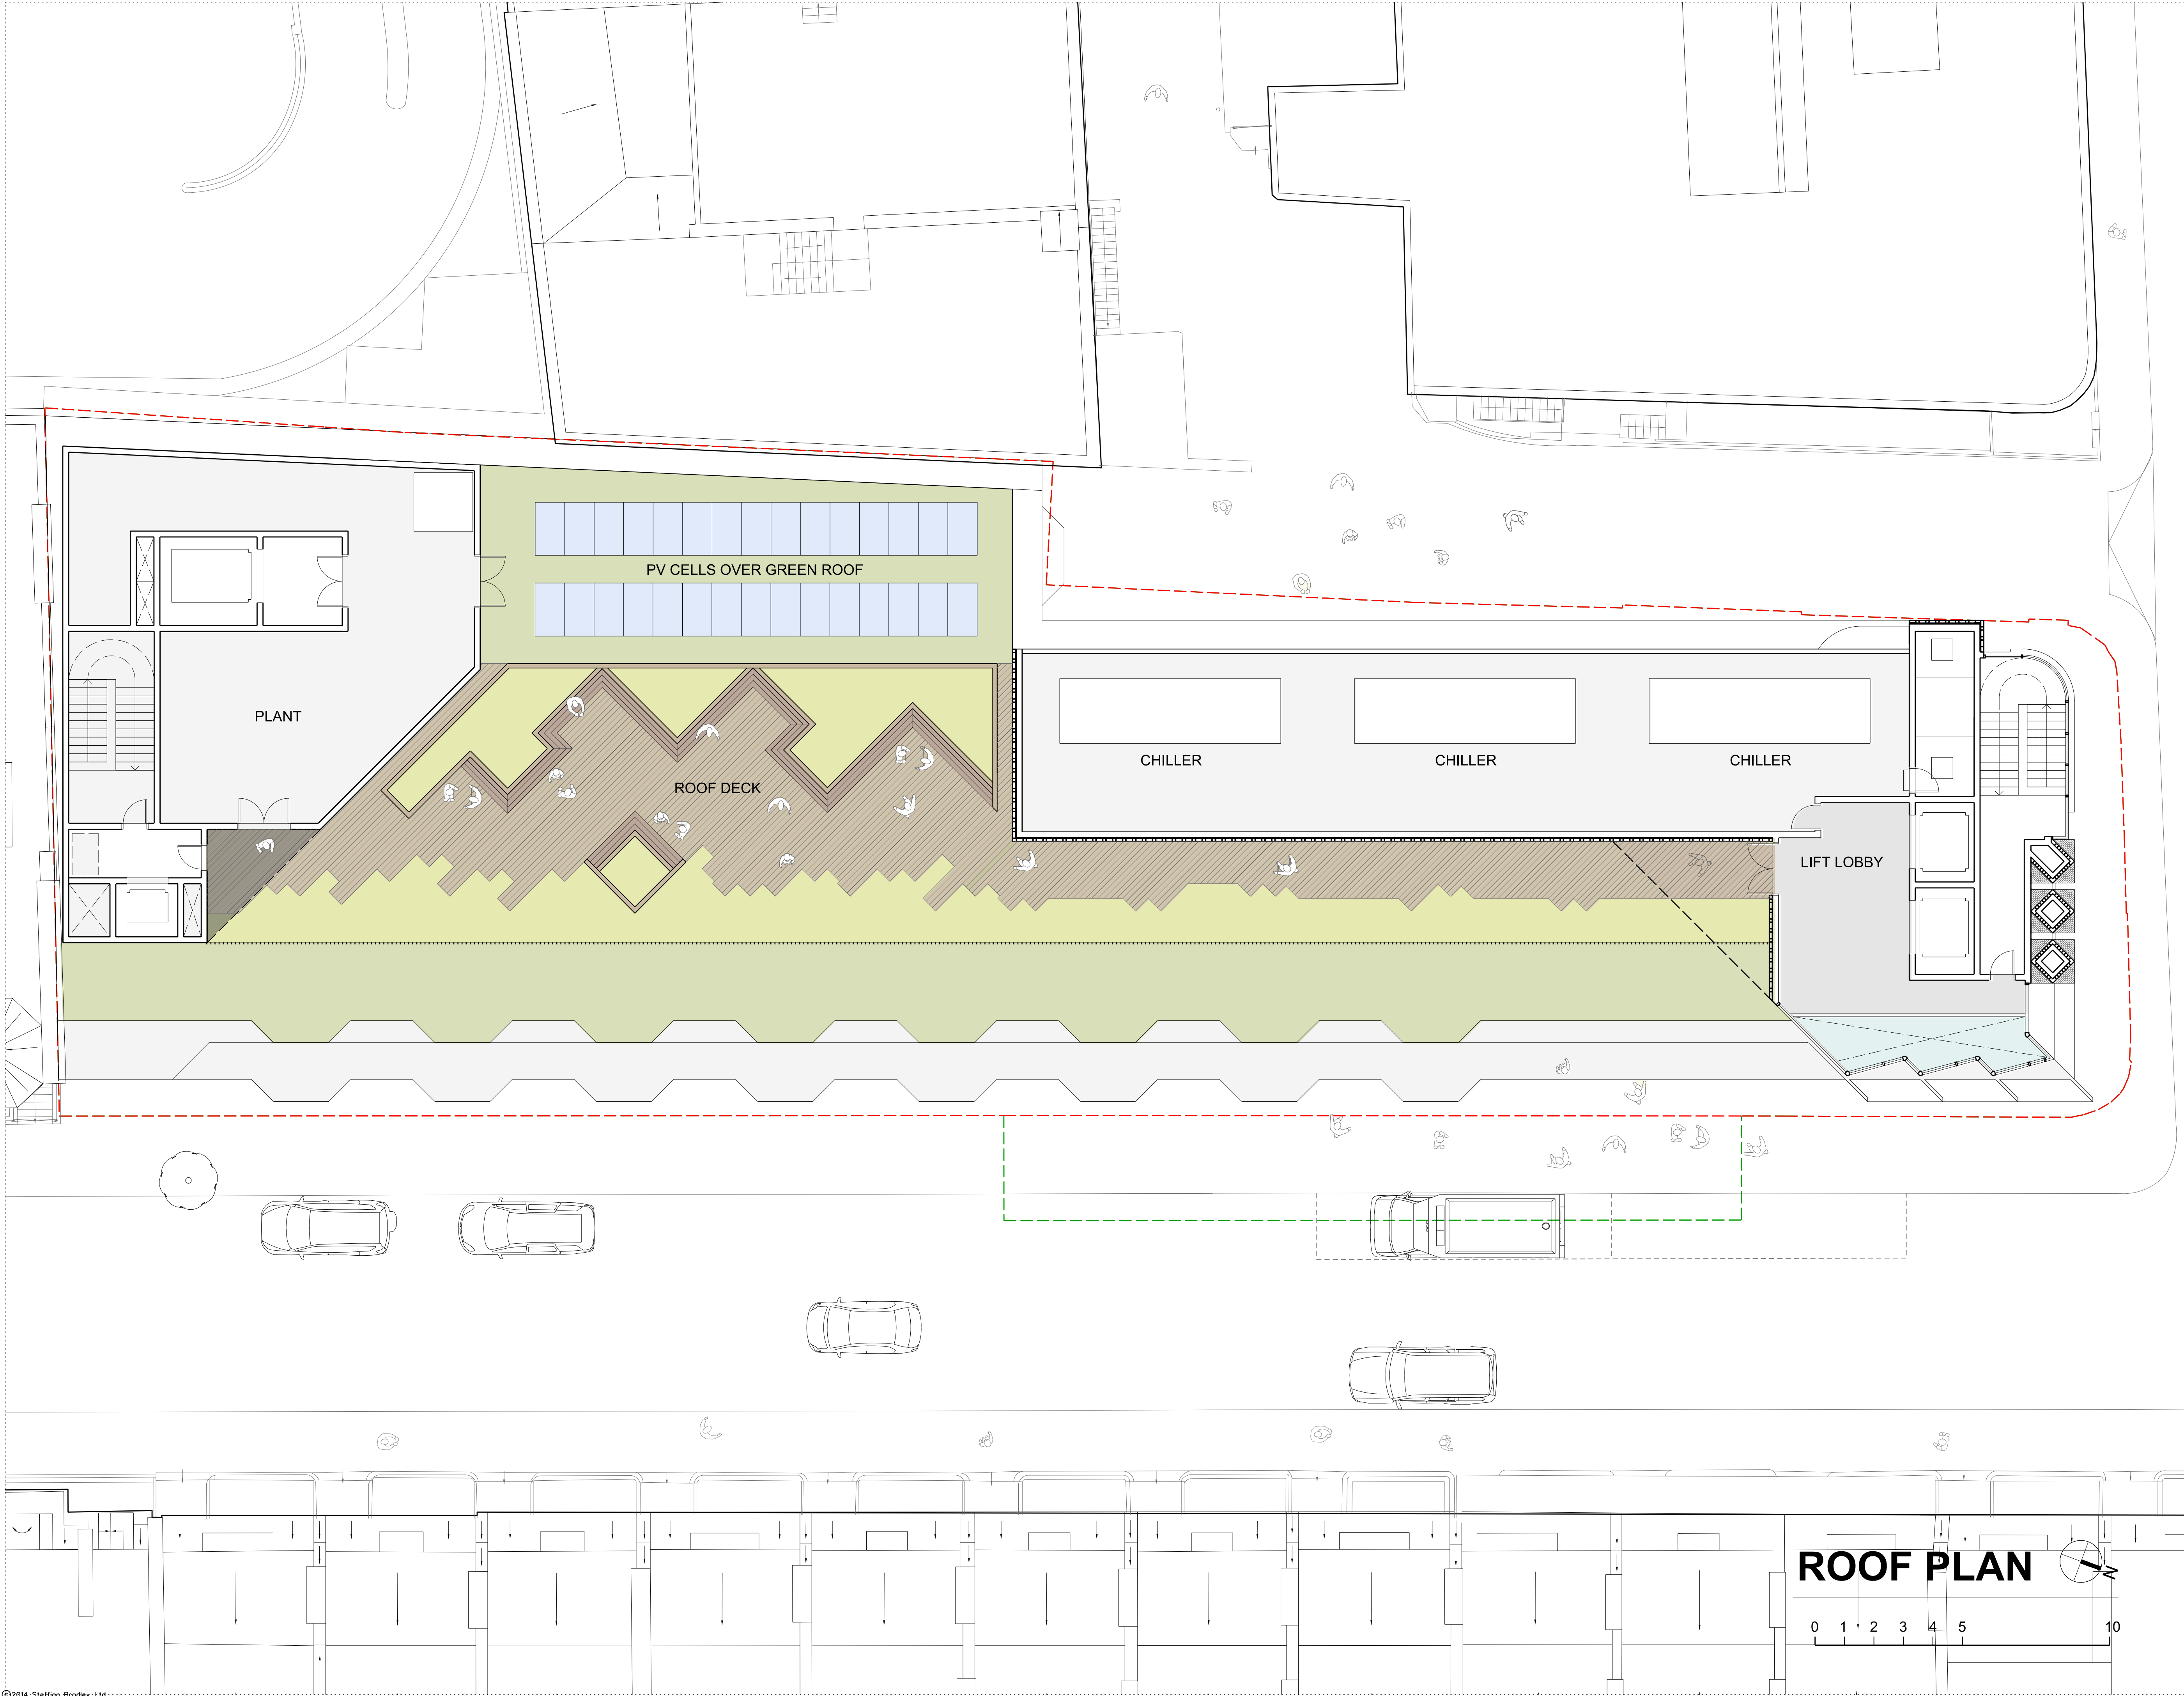

| Rev. | Date     | Description          | By |
|------|----------|----------------------|----|
| 1    | 07/01/15 | Planning App Draft   | JR |
| 2    | 13/02/15 | Planning App Draft   | LM |
| 3    | 20/02/15 | Planning App Draft   | LM |
| 4    | 25/02/15 | Planning Application | LM |
|      |          |                      |    |
|      |          |                      |    |
|      |          |                      |    |
|      |          |                      |    |


Notes

— Boundary line above ground

— Boundary line below ground

- Key
- Timber Decking
  - Linear Granite Tiling
  - Sedum Roof
  - Planting
  - Raised Planters and In-built Seating
  - Glass balustrade

Key Plan

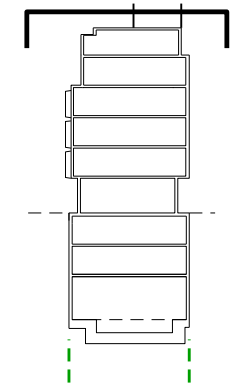

**ARCHITECTS** **shab**  
45 Gee Street  
5th Floor  
London  
EC1V 3RS  
T (020) 7549 4050  
www.steffian.com

**Pilbrow & Partners**

t: +44 (0) 20 3696 7000  
e: info@pilbrowandpartners.com  
www.pilbrowandpartners.com

Project Number 8219.0000 Scale not to scale

Client UCLH

Project Phase 5 Project

Title Roof Plan

Drawing No Revisions

SBA-DRW-A8004-REV02

| Date     | Drawn | Checked | Approved |
|----------|-------|---------|----------|
| 25/02/15 | LM    | KRA     | PT       |