



PROPOSED  
FLOOR PLANS

-  NEW WALL
-  DEMOLITION

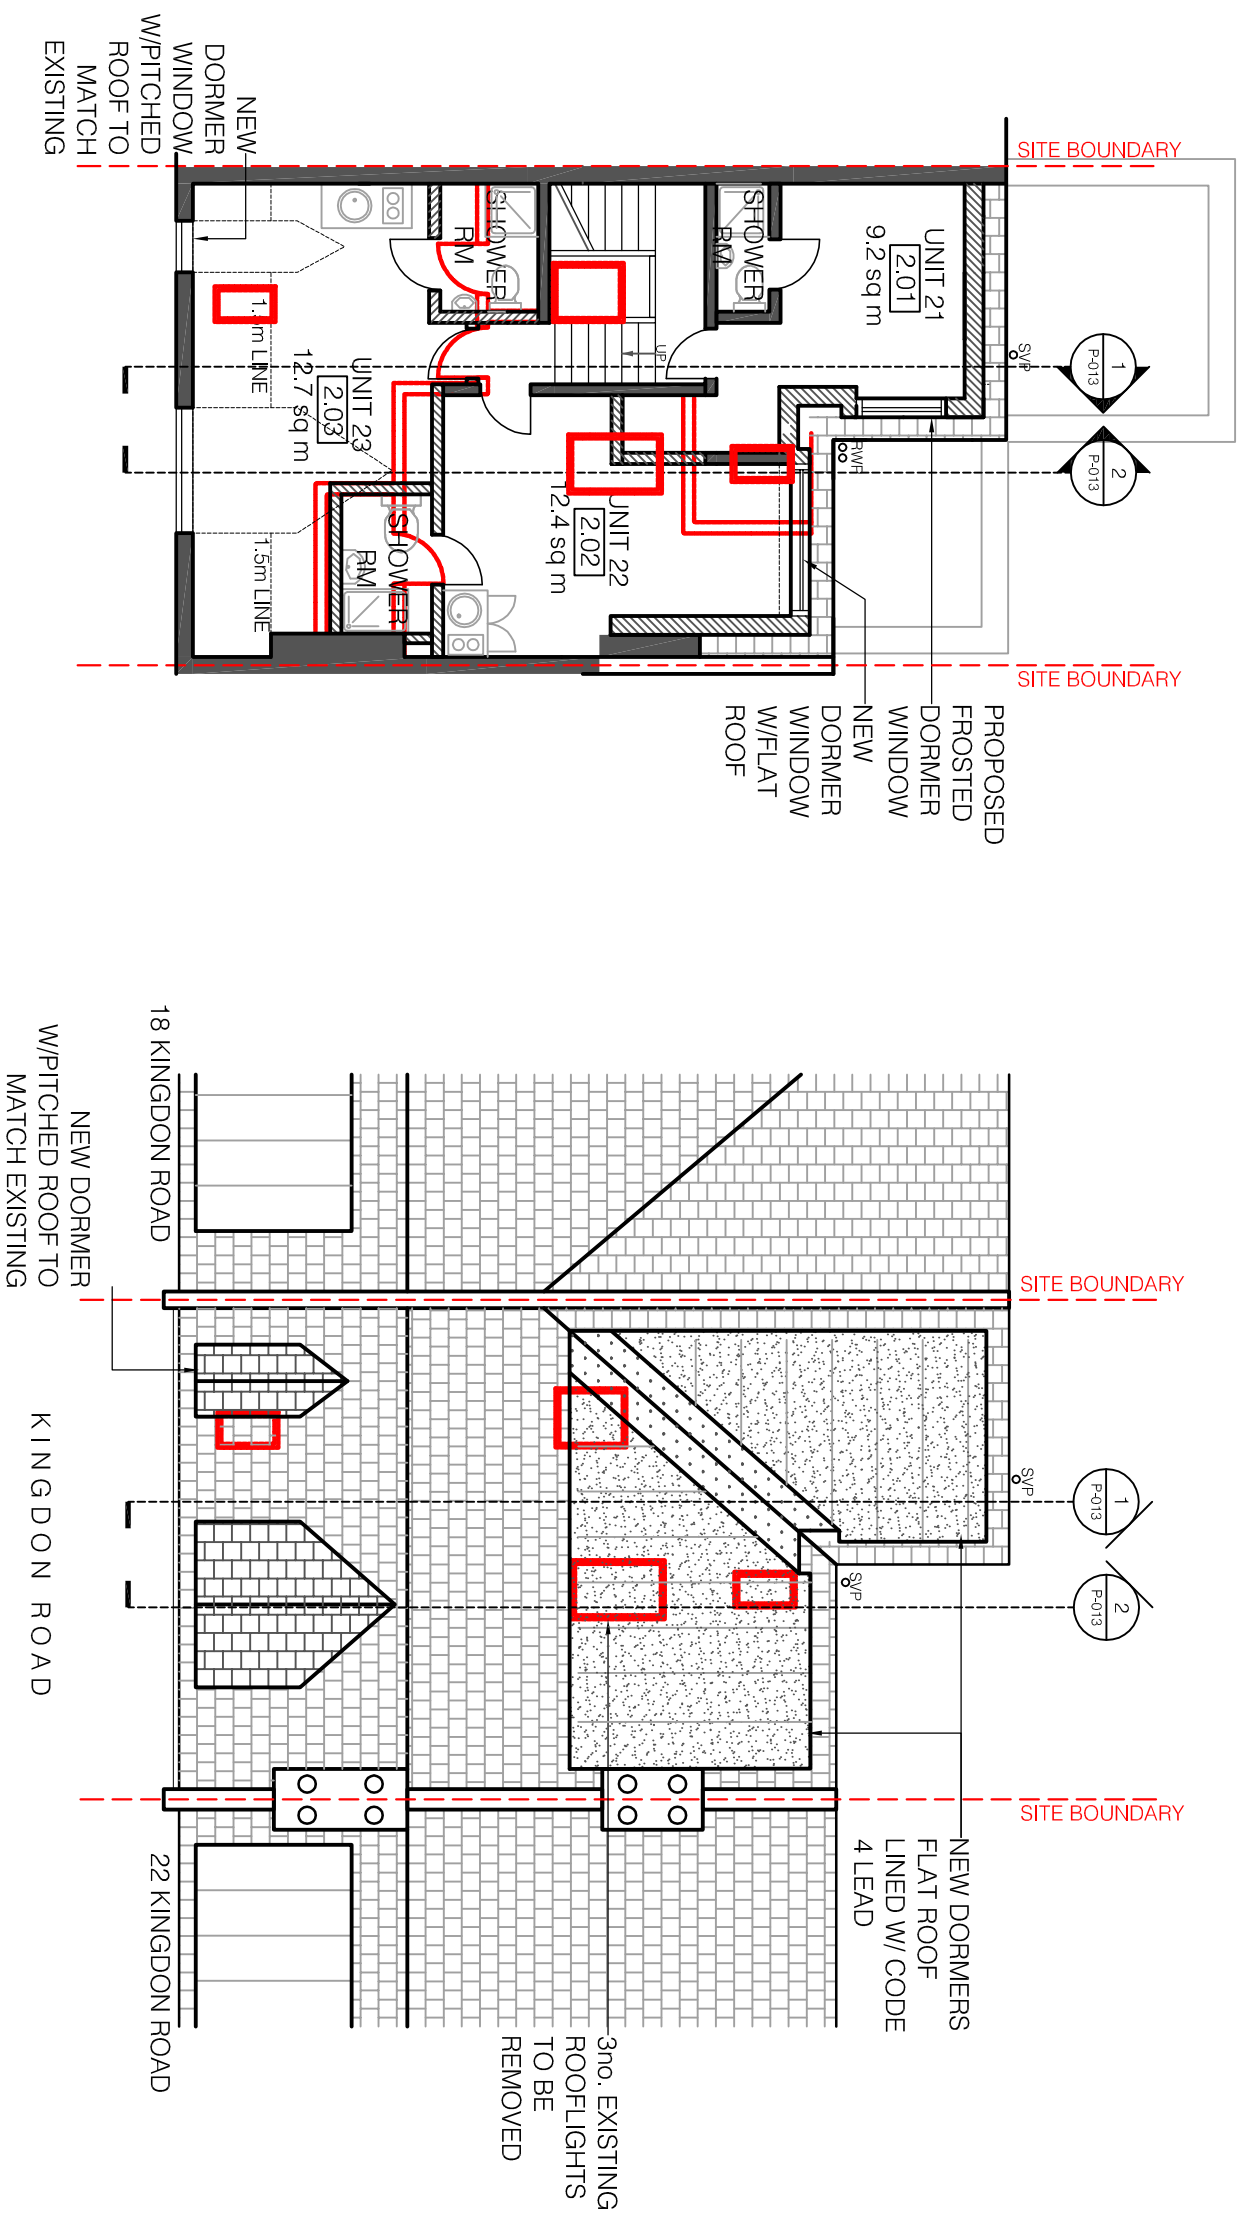

4 SECOND FLOOR PLAN

5 ROOF PLAN

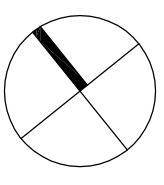

NICK BAKER ARCHITECTS

171-173, KINGDON ROAD  
LONDON, NW6 1PH  
020 8996 9000  
www.nickbakerarchitects.com

Scale 1:100@A3

Date 19.02.15

Job No. 1421

© Nick Baker Architects

Drawing No.  
**P-011 rev07**

NOTE: ALL DIMENSIONS ARE AS PER YIANNIS PAREAS CHARTERED ARCHITECTS AUTOCAD DRAWINGS No 505/07, 505/10 AND 505/11. NICK BAKER ARCHITECTS TAKE NO RESPONSIBILITY FOR THESE DIMENSIONS AND HAVE NOT CARRIED A DIMENSIONAL SURVEY TO THIS PROPERTY