


South Elevation

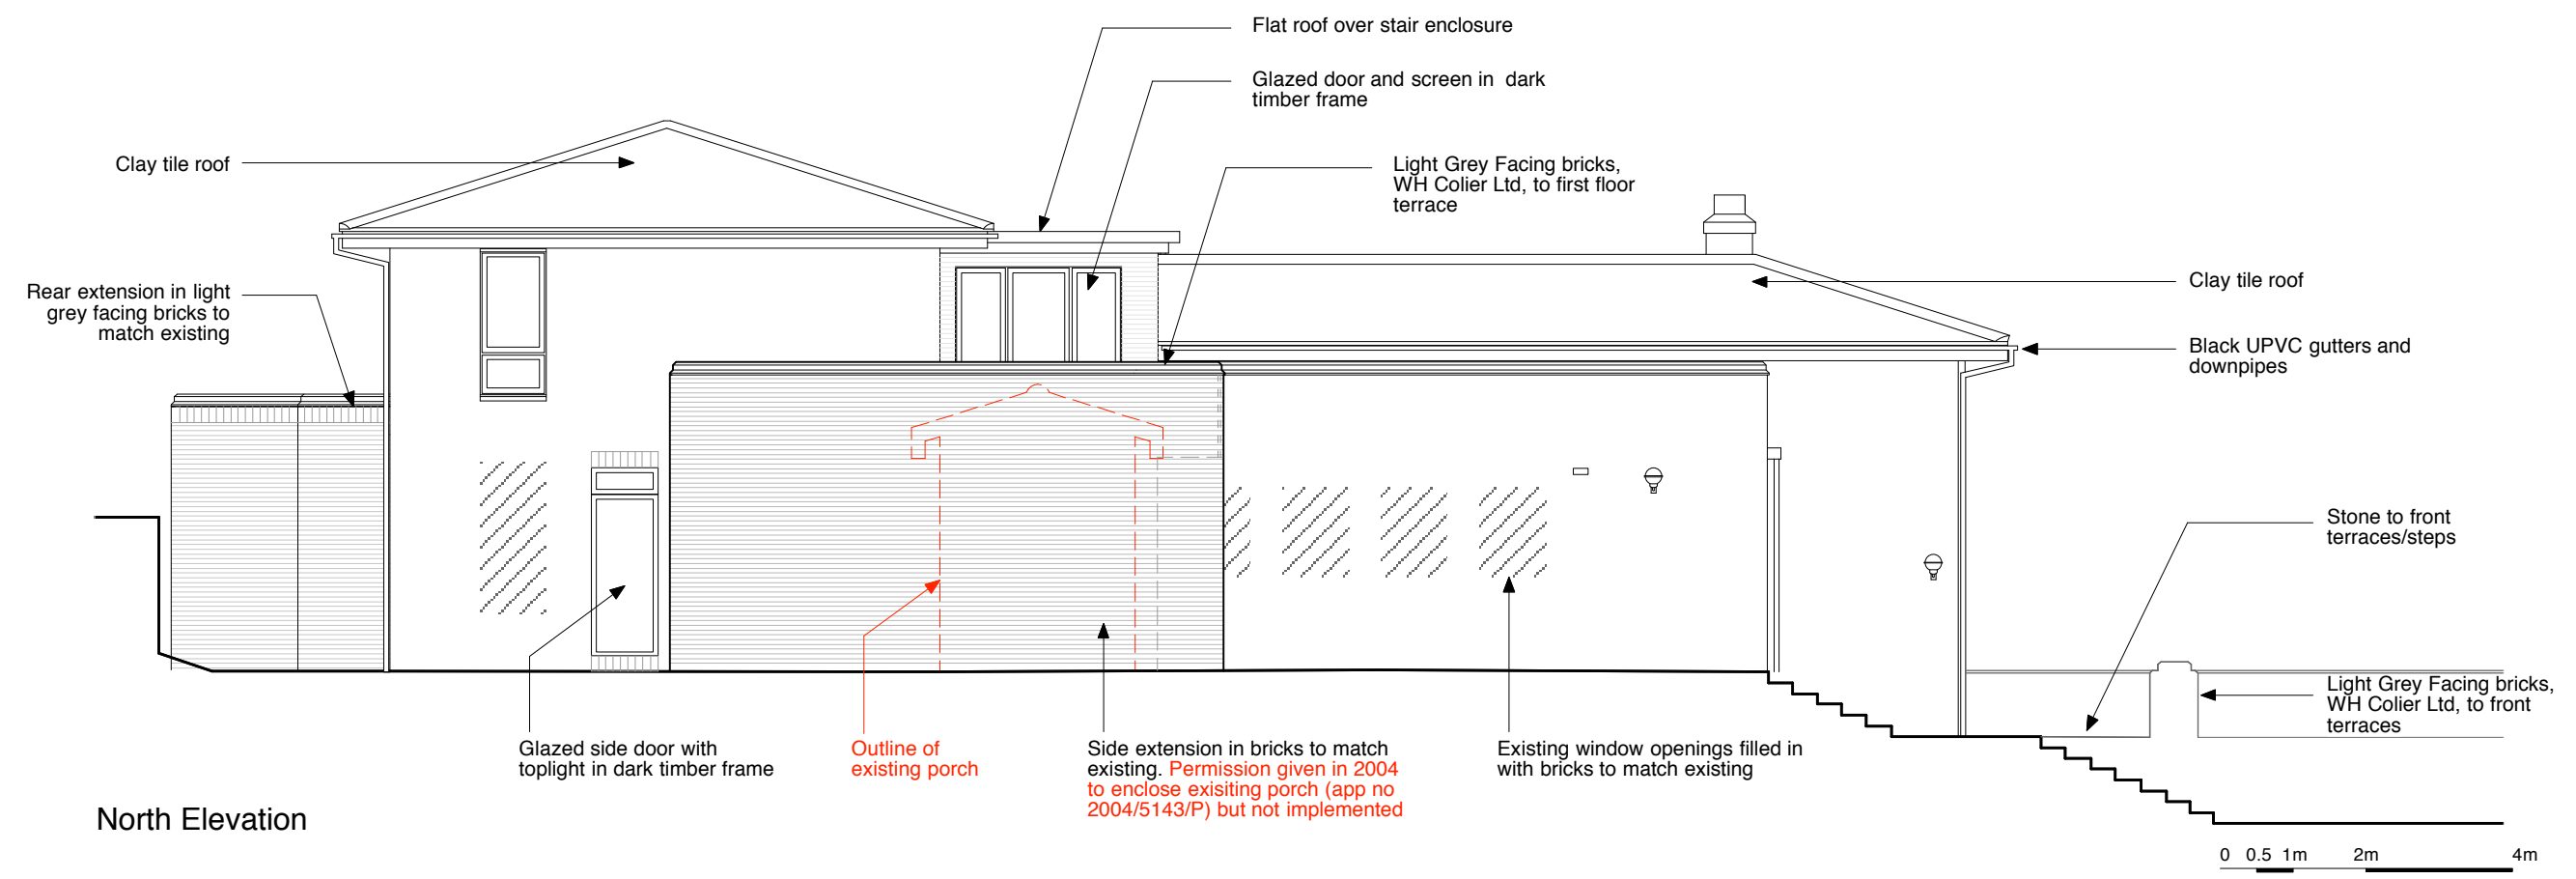

North Elevation

A Front basement lowered and overlaid with green roof Feb 2015

REVISION DATE

Yeates Design LLP  
 74 Clerkenwell Road  
 London EC1M 5QA  
 tel: 020 7251 6667  
 www.yeatesdesign.co.uk



PROJECT : 5 HIGHFIELD GROVE  
 HIGHGATE, LONDON  
 N6 6 HN

DRAWING : PROPOSED ELEVATIONS  
 NORTH AND SOUTH

SCALE : 1:100 @ A3

DATE : JULY 2014

DWG NO. 548/P/016 A DWN BY :

DRAWING STATUS : FOR INFORMATION   
 FOR PLANNING  FOR CONSTRUCTION