


Existing North Elevation

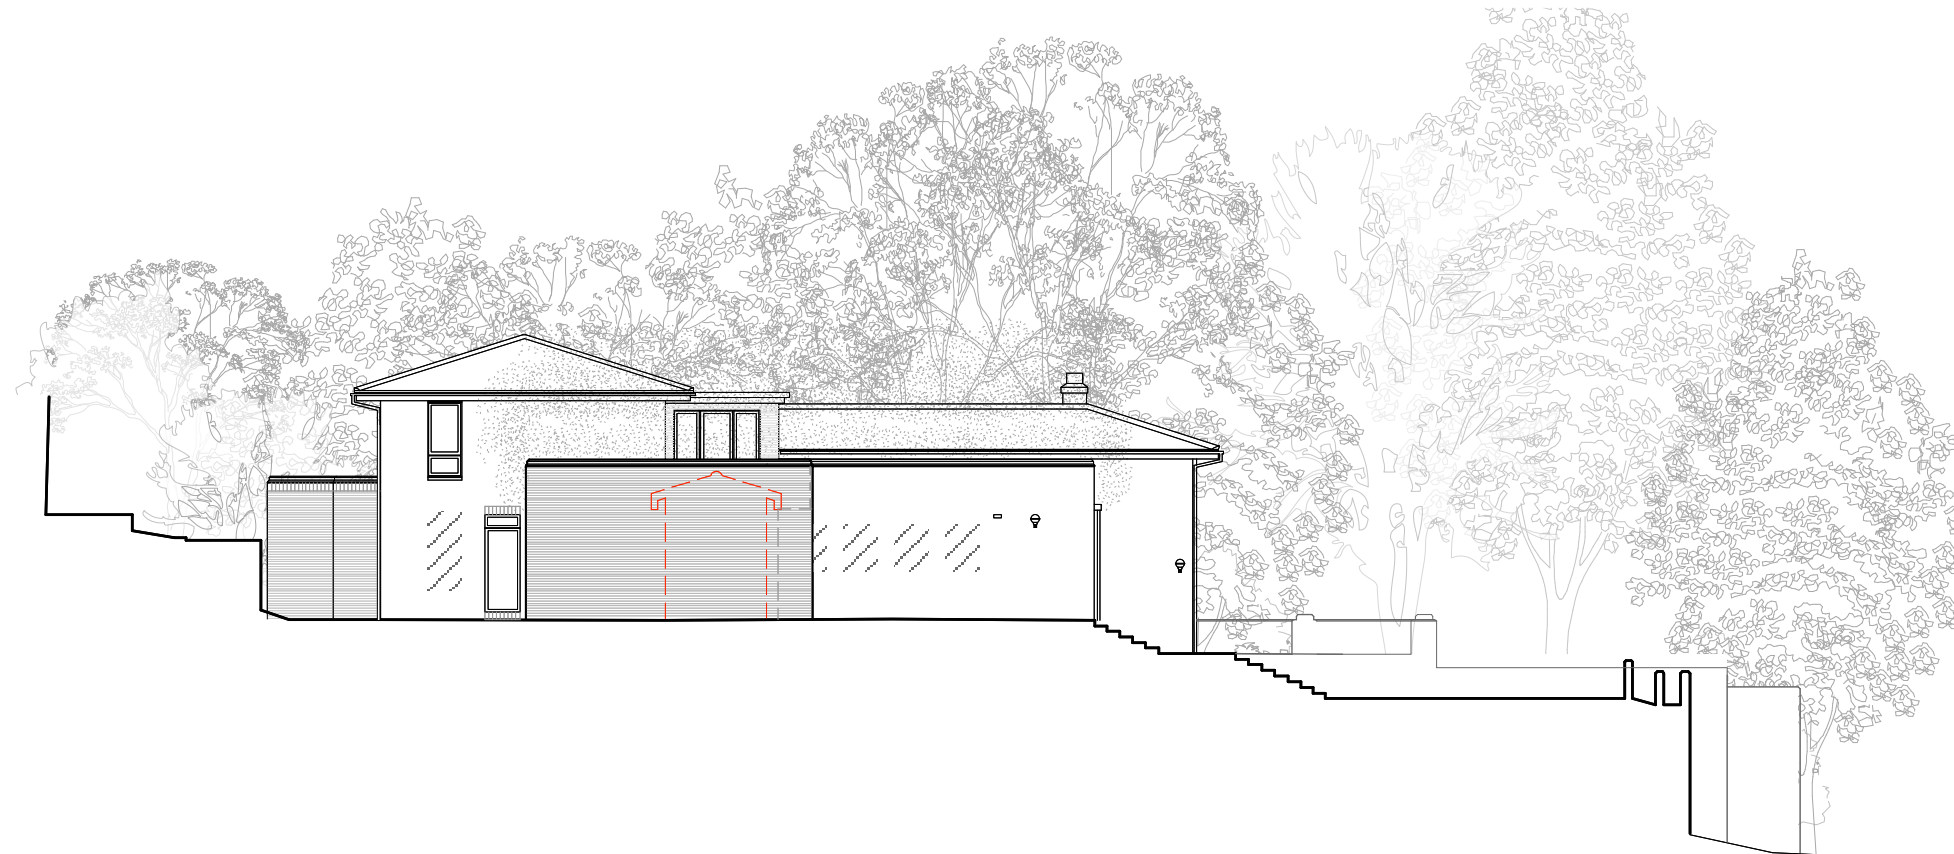

Proposed North Elevation

0 1m 2m 4m 8m

A Front basement lowered and overlaid
with green roof Jan 2015
REVISION DATE

Yeates Design LLP
74 Clerkenwell Road
London EC1M 5QA
tel: 020 7251 6667
www.yeatesdesign.co.uk



PROJECT : 5 HIGHFIELD GROVE
HIGHGATE, LONDON
N6 6 HN

DRAWING : COMPARATIVE ELEVATION
NORTH

SCALE : 1:200 @ A3

DATE : JULY 2014

DWG NO. 548/P/021 A DWN BY :

DRAWING STATUS : FOR INFORMATION
FOR PLANNING FOR CONSTRUCTION