


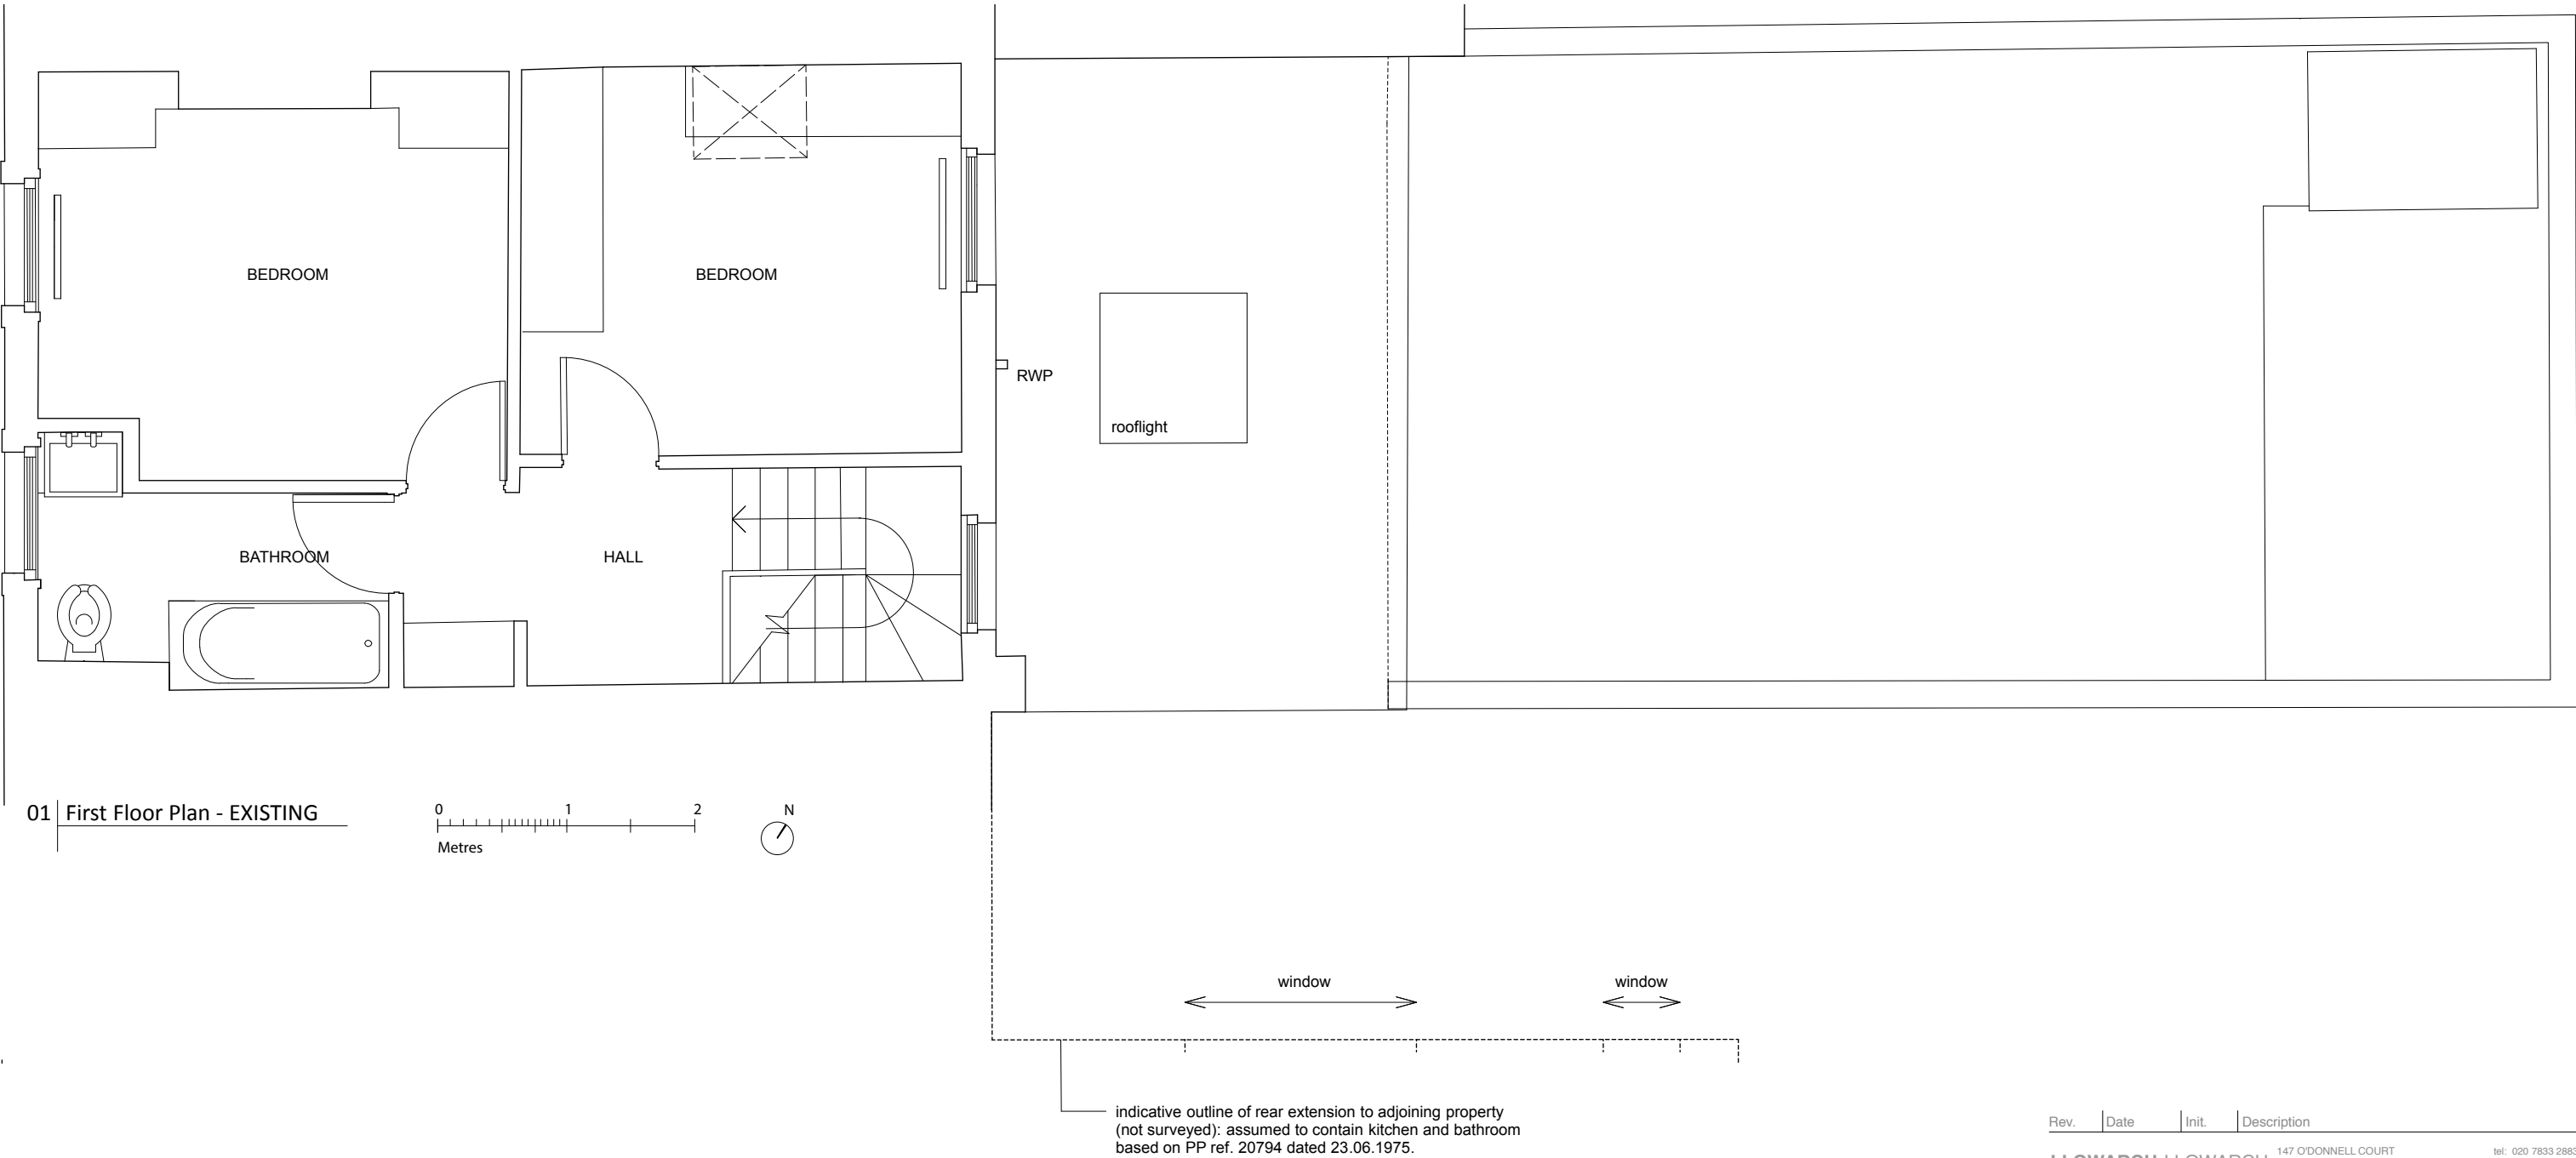

Rev.	Date	Init.	Description
LLOWARCH LLOWARCH 147 O'DONNELL COURT BRUNSWICK CENTRE WC1N 1NX e-mail: mail@llowarch.co.uk tel: 020 7833 2883			
Project	46 ALMA STREET, NW5 3DH		
Client	LINDSAY NUTTALL & RYAN GREENWOOD		
Drawing Title	EXISTING FIRST FLOOR PLAN		
Date	Scale	Status	
150302	1 : 50 @ A3	PLANNING	
Project reference	Drawing Number	Revision	
46_AS	EX_02	/	