



Notes

Do not scale drawings  
 All dimensions to be checked on site, Architect to be advised of any variation between the drawings and site conditions  
 Errors to be reported immediately to the Architect  
 To be read in conjunction with the specification and all relevant Architects, Services and Structural Engineers Drawings

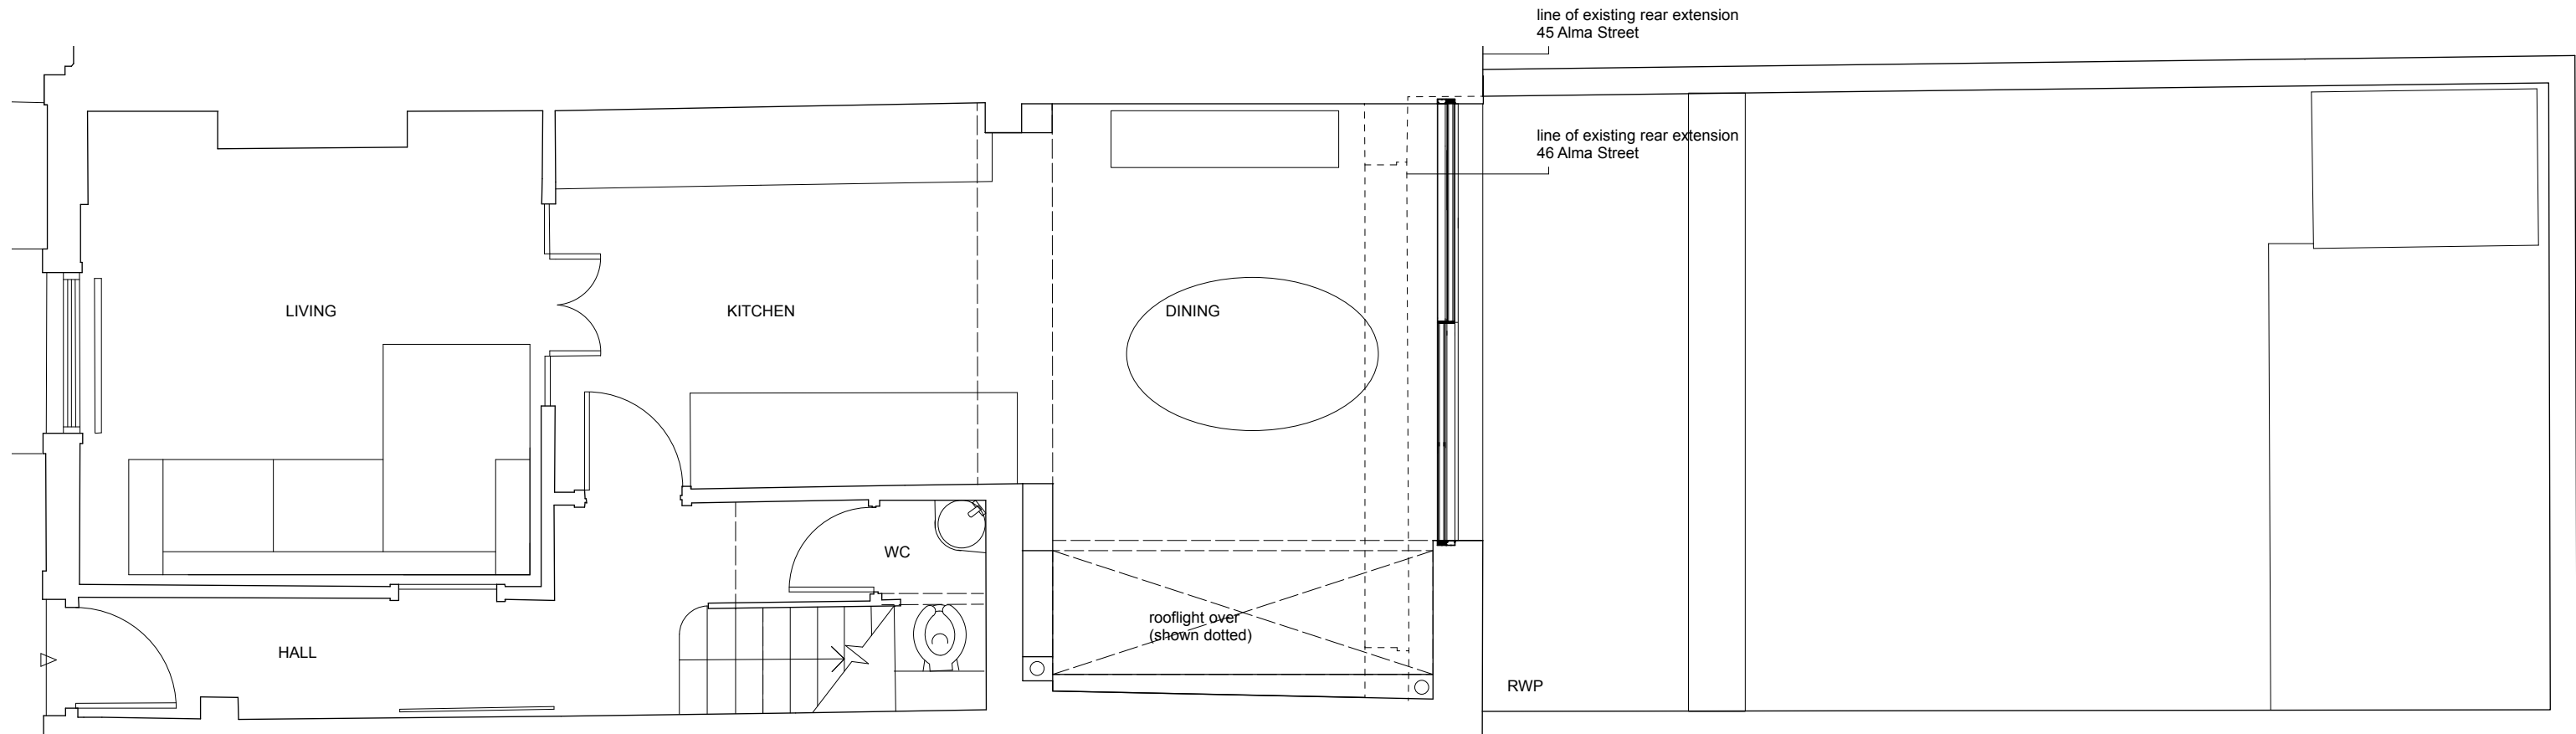

01 Ground Floor Plan - PROPOSED

 

indicative outline of rear extension to adjoining property  
 (not surveyed): assumed to contain kitchen and bathroom  
 based on PP ref. 20794 dated 23.06.1975.



Rev.	Date	Init.	Description
<p><b>LLOWARCH LLOWARCH</b> 147 O'DONNELL COURT tel: 020 7833 2883                      BRUNSWICK CENTRE WC1N 1NX e-mail: mail@llowarch.co.uk</p>			
Project 46 ALMA STREET, NW5 3DH			
Client LINDSAY NUTTALL & RYAN GREENWOOD			
Drawing Title PROPOSED GROUND FLOOR PLAN			
Date	Scale	Status	
150302	1 : 50 @ A3	PLANNING	
Project reference	Drawing Number	Revision	
46_AS	PR_01	/	