



Notes

Do not scale drawings  
All dimensions to be checked on site, Architect to be advised of any variation between the drawings and site conditions  
Errors to be reported immediately to the Architect  
To be read in conjunction with the specification and all relevant Architects, Services and Structural Engineers Drawings

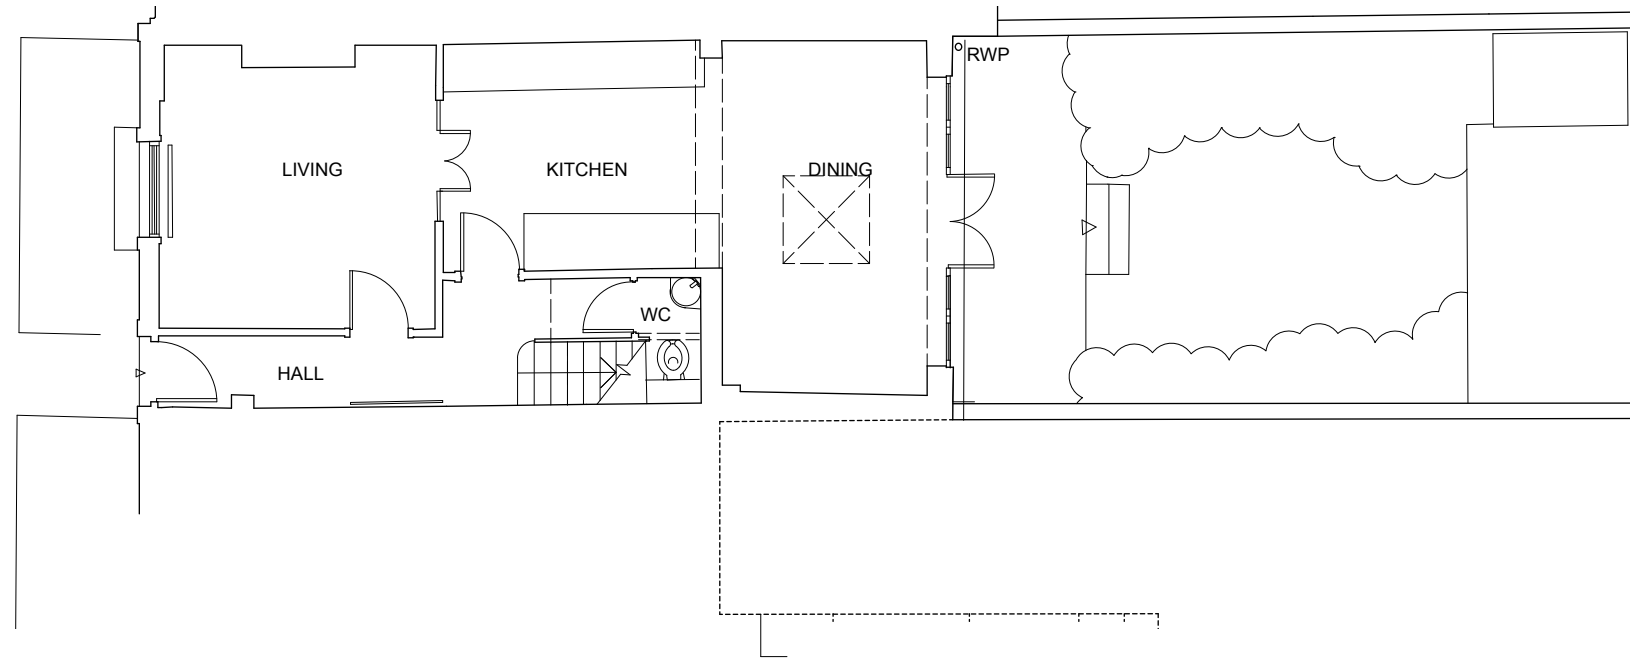

01 | Site Plan

 

Rev.	Date	Init.	Description
<b>LLOWARCH LLOWARCH</b> 147 O'DONNELL COURT tel: 020 7833 2883 BRUNSWICK CENTRE WC1N 1NX e-mail: mail@llowarch.co.uk			
Project	46 ALMA STREET, NW5 3DH		
Client	LINDSAY NUTTALL & RYAN GREENWOOD		
Drawing Title	SITE PLAN		
Date	Scale	Status	
150302	1:100@ A3	PLANNING	
Project reference	Drawing Number	Revision	
46_AS	EX_LA02	/	