
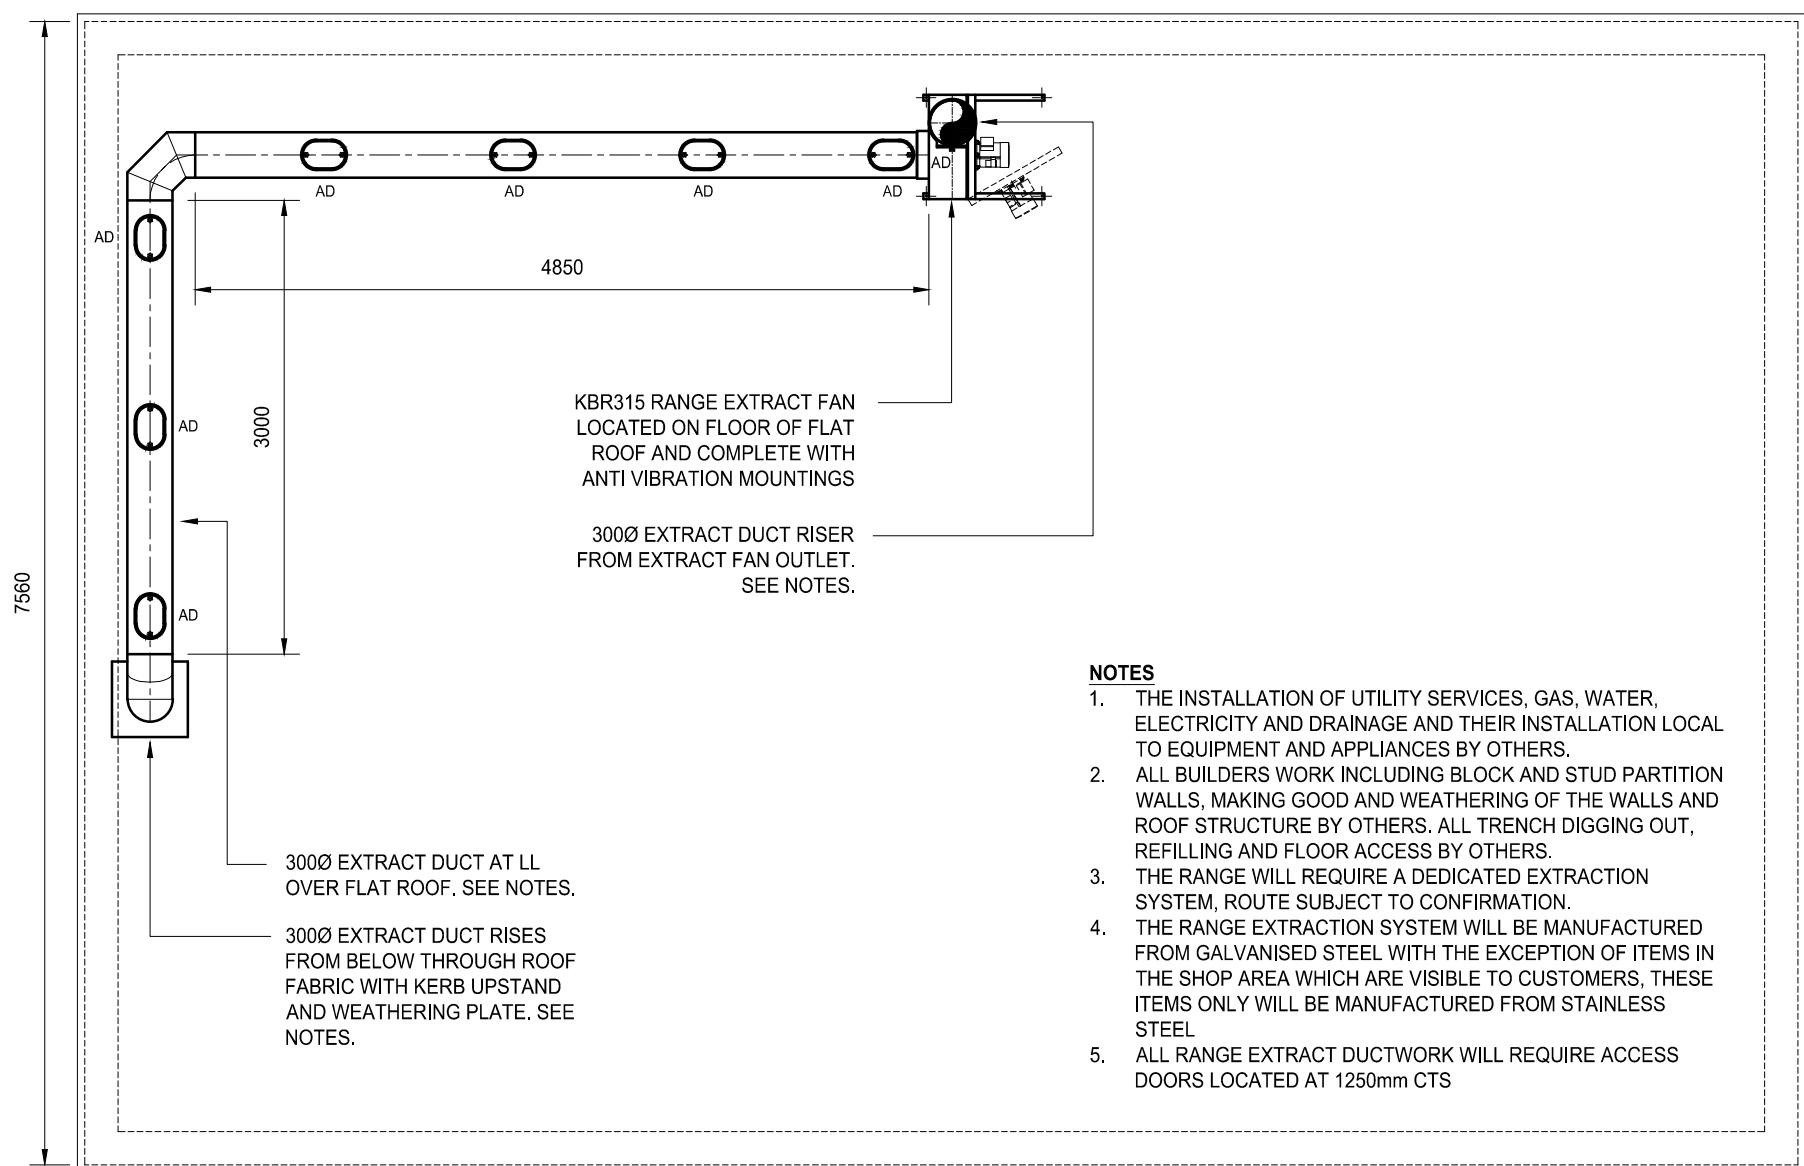



Revisions

Rev	Description	Date	Rev	Description	Date	Rev	Description	Date
A	ISSUED FOR CLIENT APPROVAL	14-10-2014	B	ELEVATION AND RANGE EXTRACT SYSTEM ADDED	15-10-2014	C	ODOUR CONTROL REMOVED, EXTRACTION AMENDED	26-01-2015

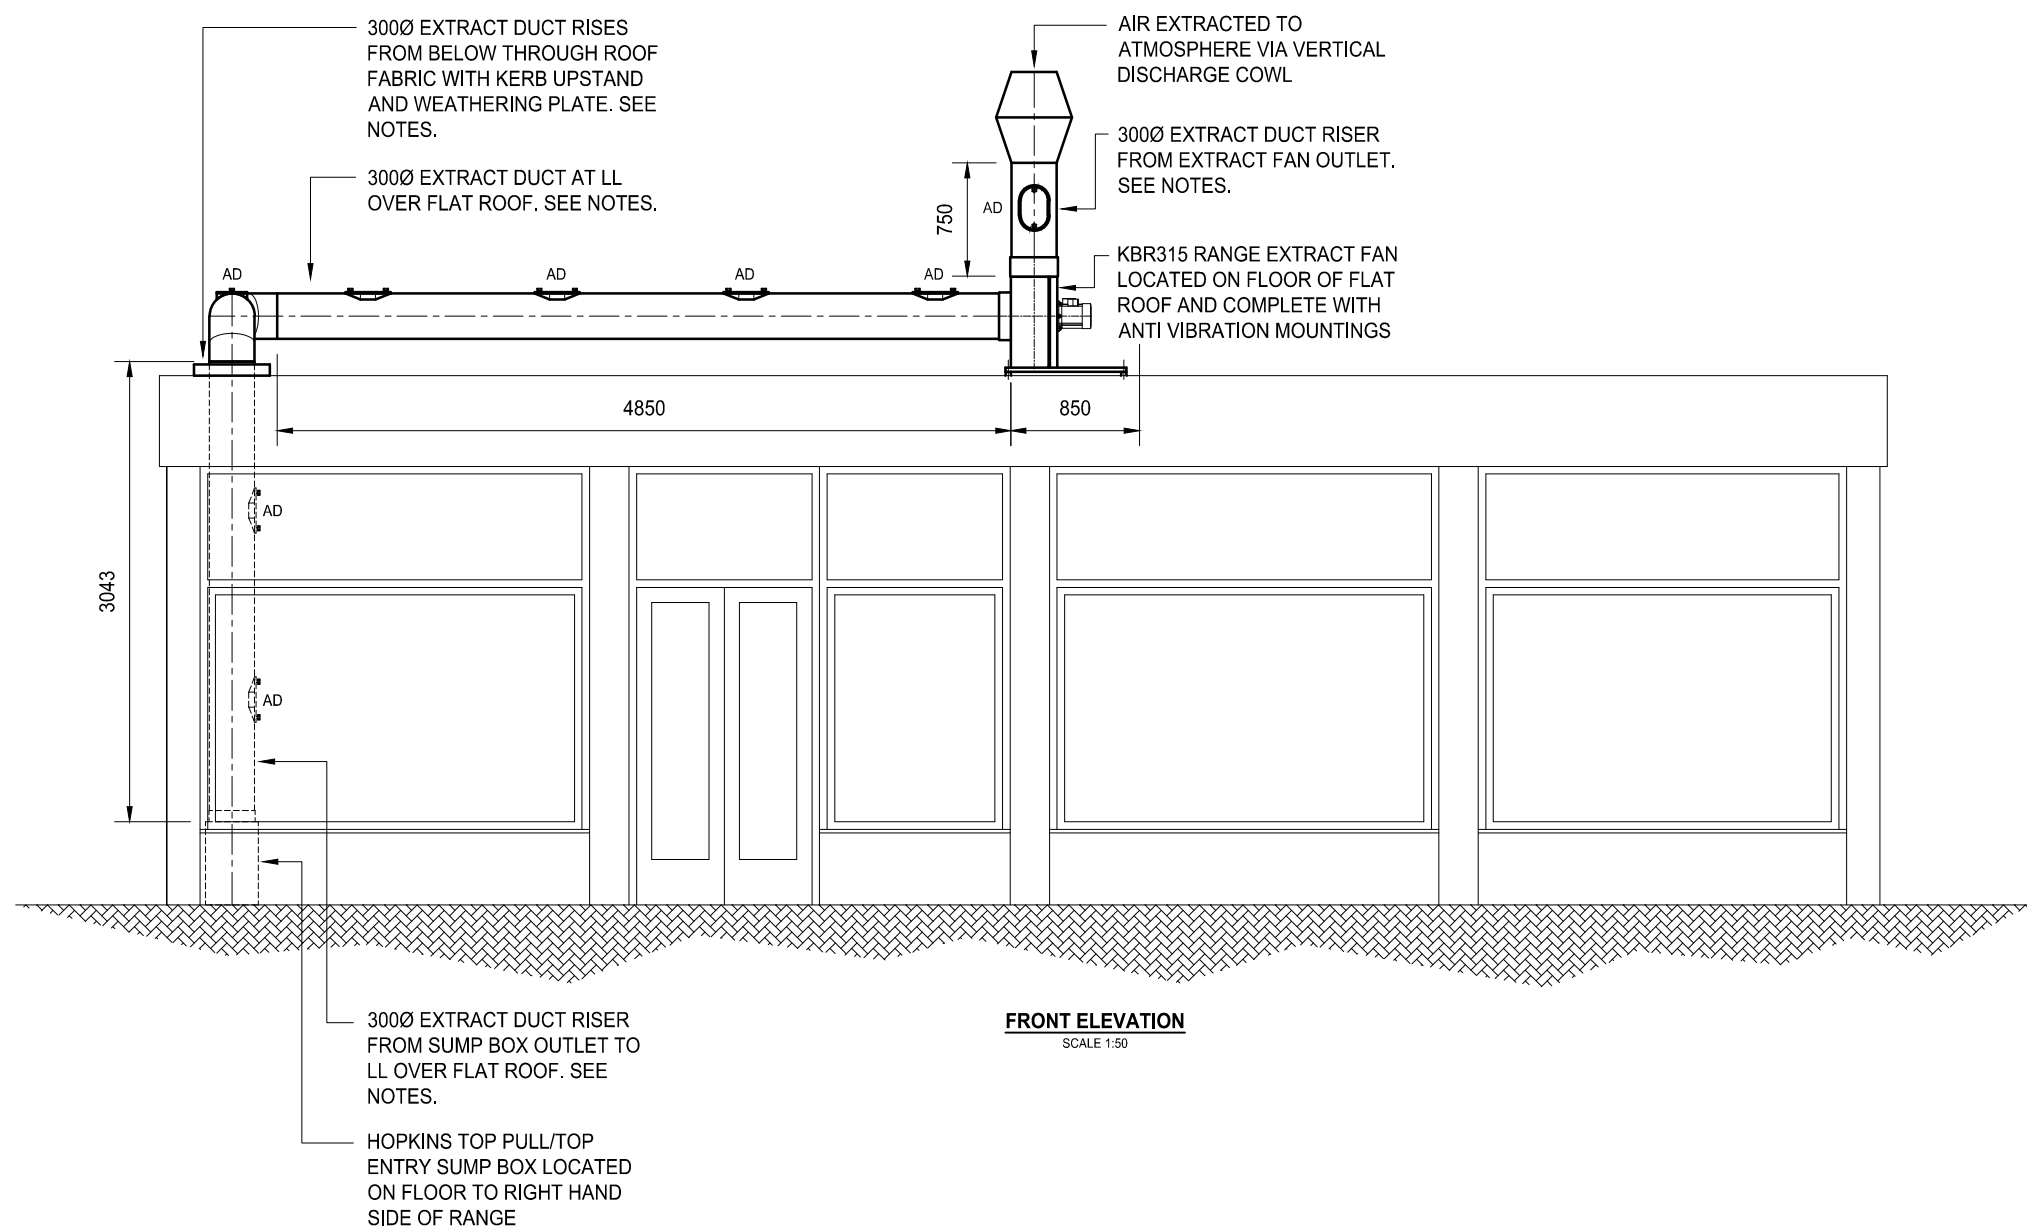

ROOF PLAN

SCALE 1:50

 SCALE 1:50										Status: NOT FOR MANUFACTURE					
Drawn	I.B.	Date	13-10-2014	Designer	M.H.	Checked	M.H.	Scale	1:50	Revision	C	Dwg No	MHQ479(2)	Job No	-
Client ANTHONY LUM anthony@firstcreation.com				Project BELSIZE ROAD LONDON NW6 4AQ				Title ROOF PLAN AND FRONT ELEVATION PROPOSED INSTALLATION OF EXTRACTION SYSTEM				Hopkins Catering Equipment Ltd. Valley Mills, 151 Kent Road, Pudsey, West Yorkshire. LS28 9NF. 			
Tel: 0113 257 7934-Fax: 0113 257 6759-Email: sales@hopkins.biz-Website: www.hopkins.biz															