


NOTES

DO NOT SCALE FROM DRAWINGS.
MEASURE ON SITE.

READ INCONJUNCTION WITH SPECIFICATION, AND OTHER DRAWINGS.

EXTERNAL FINISHES TO BE:

SITE PLAN 1:200

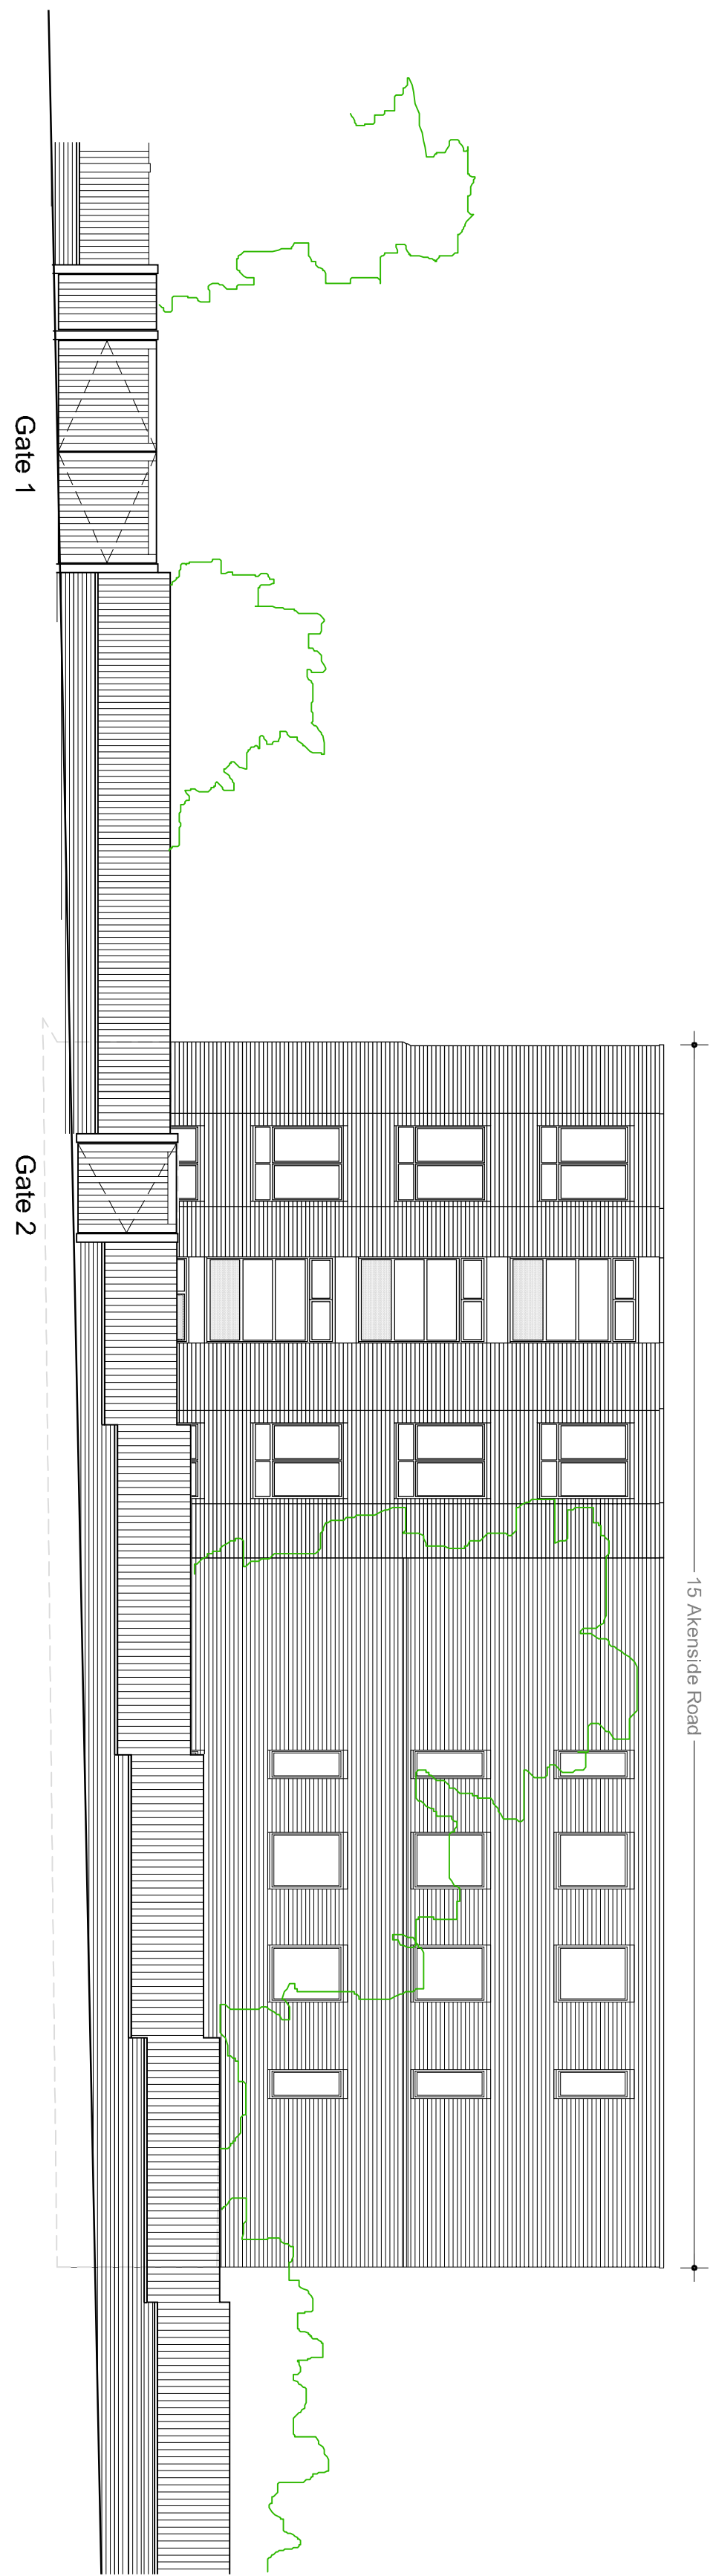

GATE 1 - Replacement timber gates 1.8m high to match existing - manual operation, fixed on new timber posts as required.

To be set 6.0 m of back of footpath to allow turning of Akenside Road without blocking the highway.

GATE 2 - Replacement timber gates 1.8m high to match existing - manual operation, fixed on new timber posts as required.

BINS - store for 2 pallets, 1.8m high close boarded timber fencing and timber gates forming enclosure, located outside boundary fence for pick up by Local Authority.

ACCESS DRIVE & PARKING

Repair the parking areas with scaping base and re-cover with golden flint shingle.
Existing tarmac areas to be re-laid not subject to planning permission.

Level A - Shingle area to parking, revised gate spec & street scene added 01 03 15

MORFIELD EVEREST
Chartered Building Surveyors
Merrydrish St Studio
Broxbourne Lane
Boltney
West Sussex
RH11 5NG
Tel 01444 889200
Fax 01444 889211

PROJECT NAME
15 Akenside Road, London

PROJECT No
AR

SCALE As shown @ A1	CHK'D RT
------------------------	-------------

DRAWING NAME
Proposed site plan

DWG No	REV No
WDP 109	B

Proposed street scene from Akenside Road 1:100