



15 Akenside Road, London, NW3 5BT.

NOTES



DO NOT SCALE FROM DRAWINGS.
MEASURE ON SITE.
READ IN CONJUNCTION WITH
SPECIFICATION, AND OTHER
DRAWINGS
EXTERNAL FINISHES TO BE:

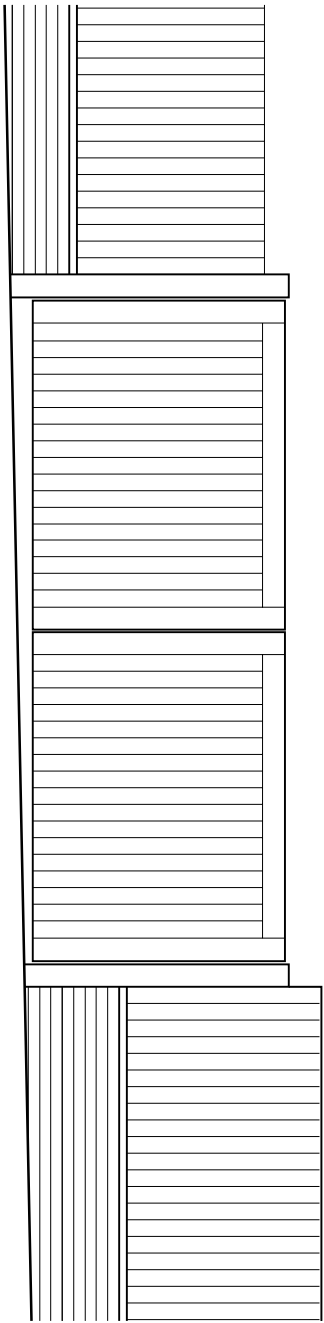


Existing gate 1 elevation - viewed from outside of site. 1:50

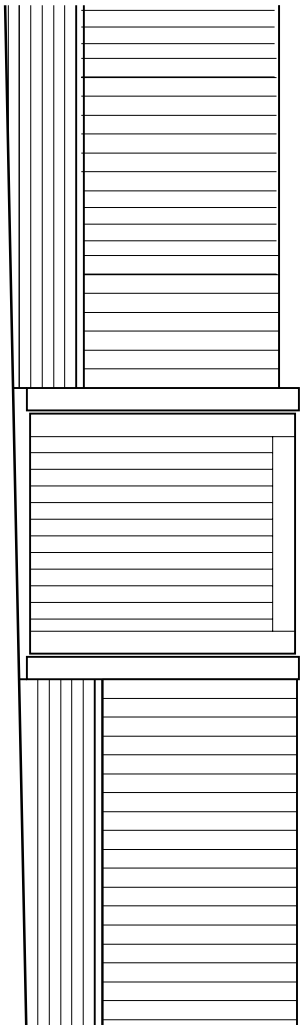


Existing gate 2
elevation viewed from
outside of site 1:50

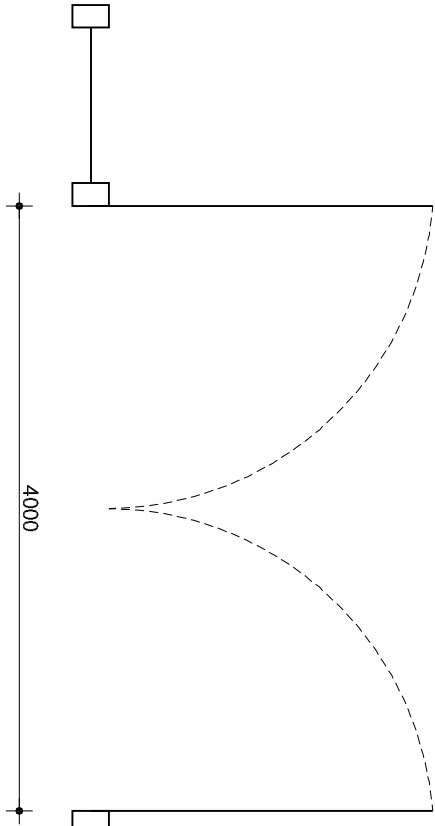 


Proposed gate 1 plan

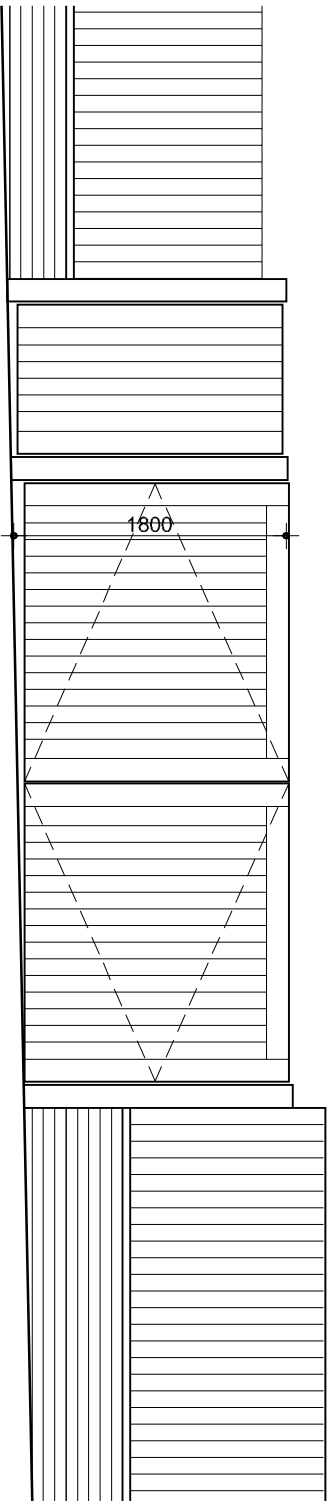


Proposed gate 1 elevation - viewed form
outside of site. 1:50

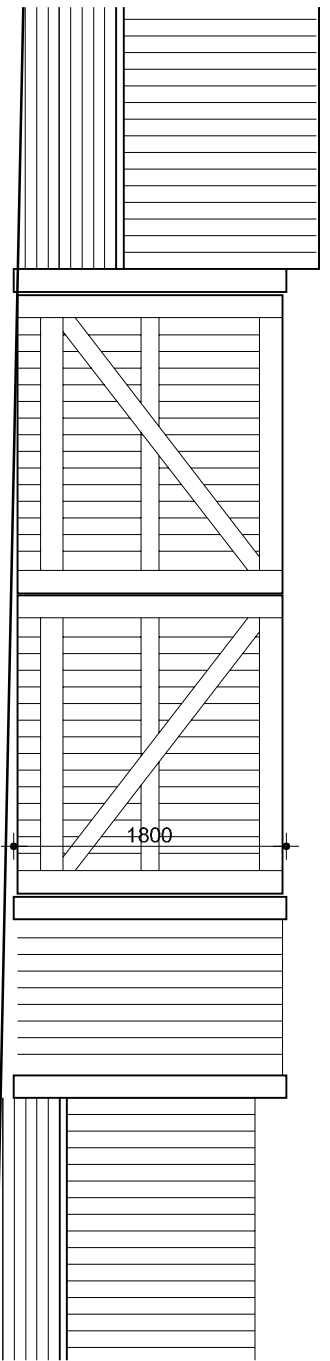


Proposed gate 1 elevation - viewed form inside
of site. 1:50

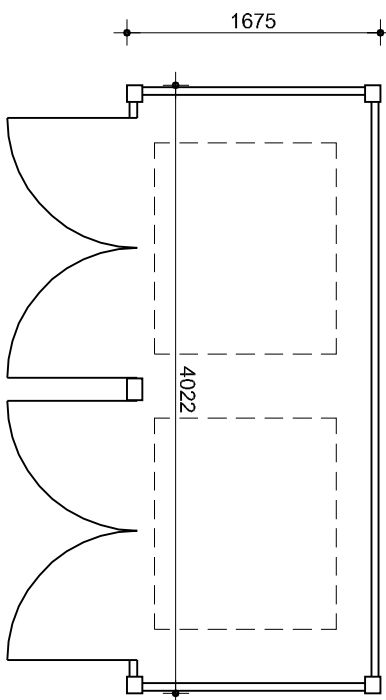


Proposed bin store plan

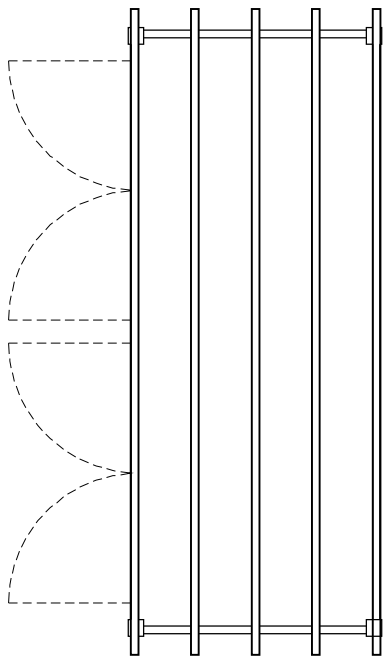


Proposed bin store roof plan

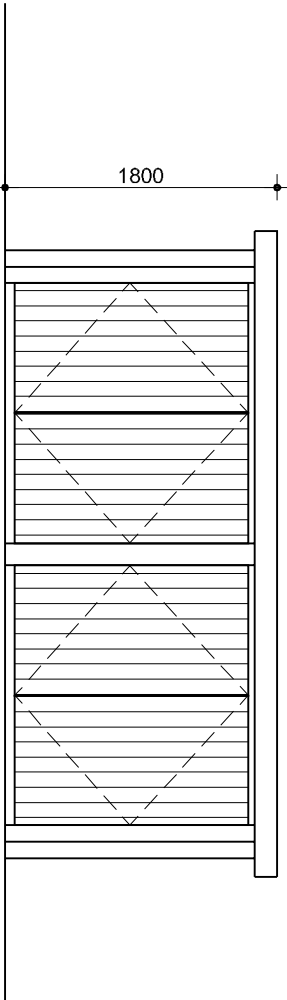


Proposed bin store front elevation 1:50

 

Proposed bin store
side elevation

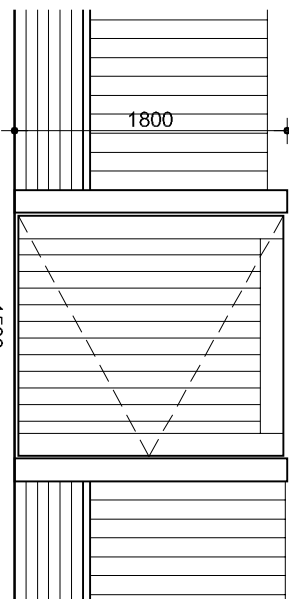

Proposed gate 2
elevation viewed from
outside of site 1:50

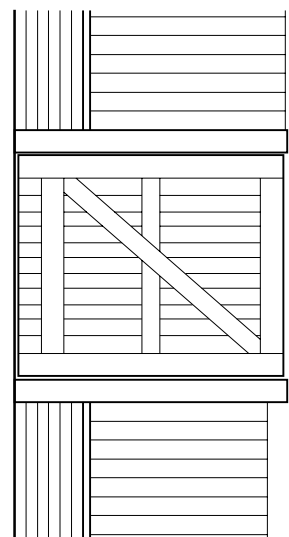

Proposed gate 2
elevation viewed from
inside of site 1:50

MOREFIELD EVEREST
Commercial Building Associates
Morefield Everest Studio
Ridgeway
Maidenhead
SL6 7SD
Tel: 01494 882700
Fax: 01494 882711

PROJECT NAME
15, Akenside Road, London

PROJECT No
AR

SCALE
As shown @ A1

DRAWING NAME
Existing & proposed aies and bin store

DWG No
WDP 110

REV No
B

Rev B - Existing gates shown 06/03/15
Rev A - Gates updated to innover to match existing
01/03/15