


15 Akenside Road, London, NW3 5BT.

NOTES


DO NOT SCALE FROM DRAWINGS.  
MEASURE ON SITE.

READ IN CONJUNCTION WITH  
SPECIFICATION, AND OTHER  
DRAWINGS

EXTERNAL FINISHES TO BE:

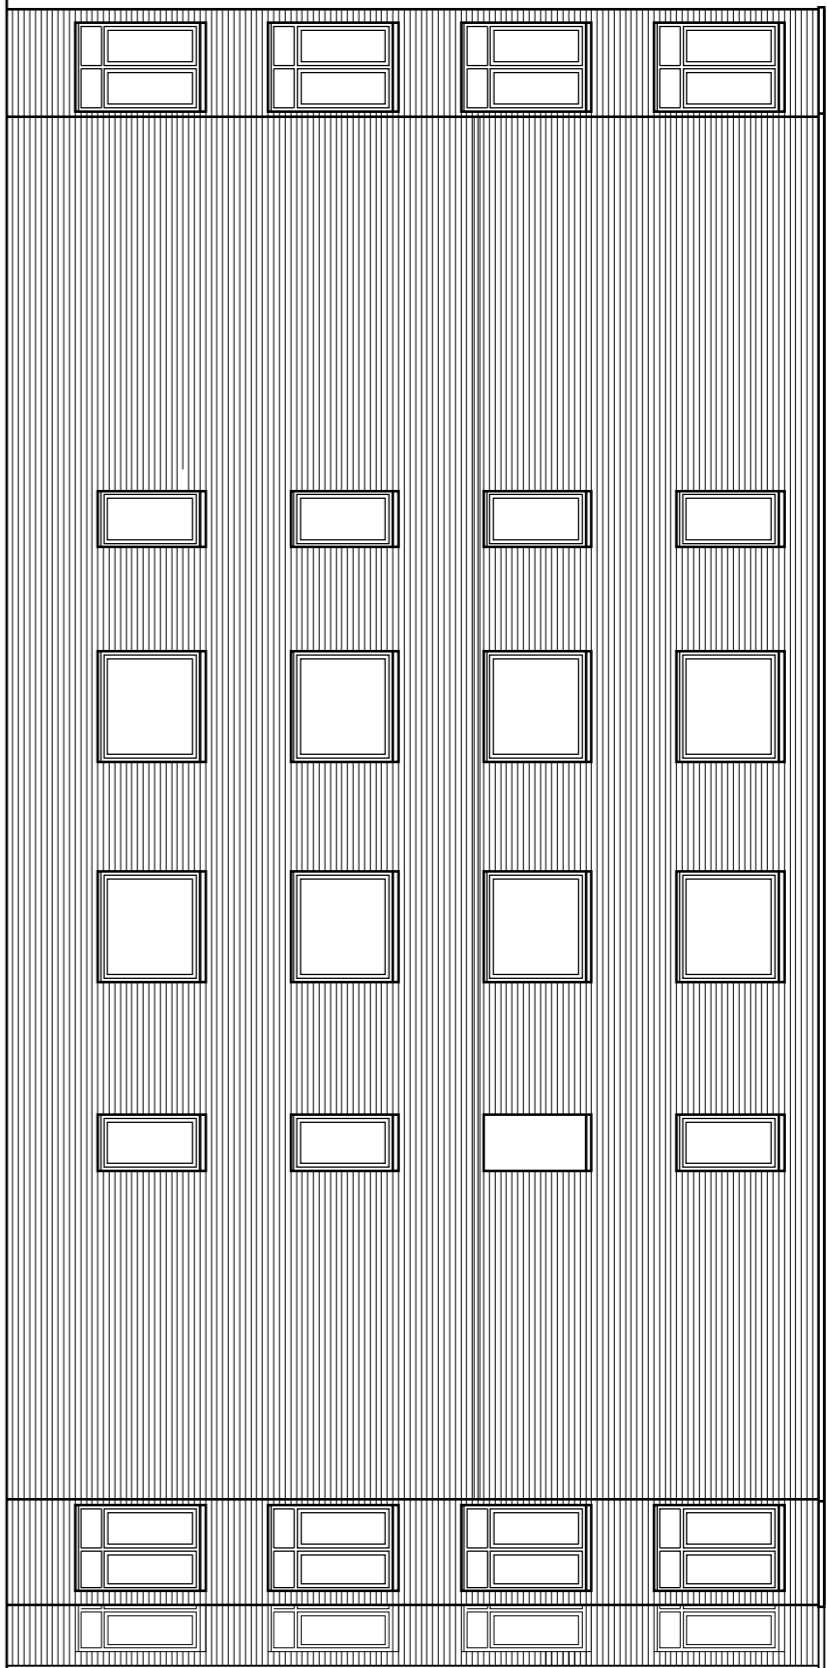

FLANK ELEVATION

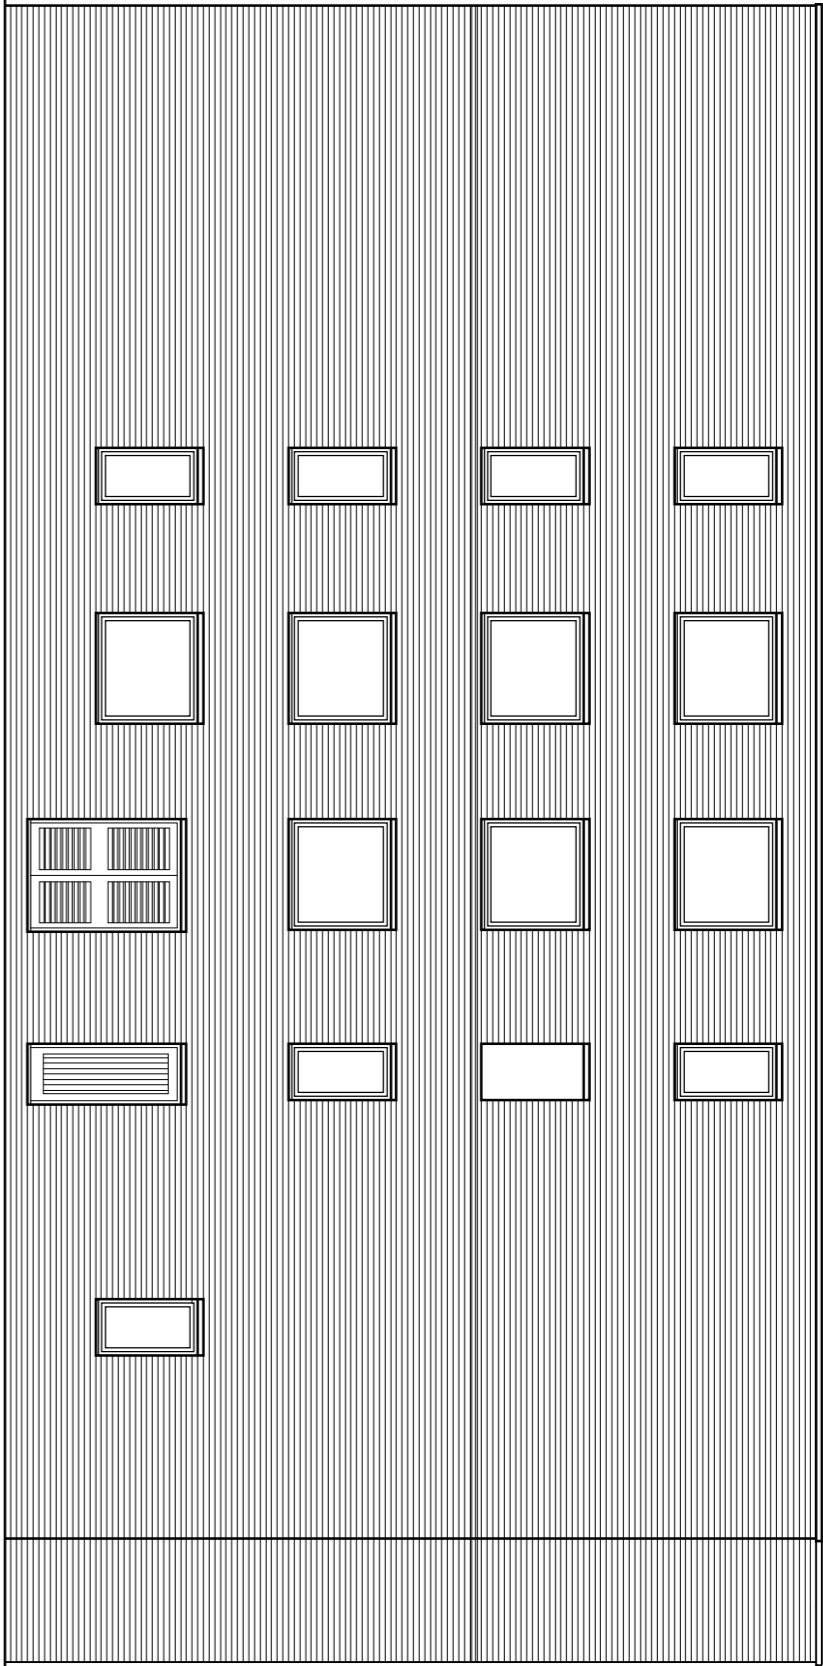


FLANK ELEVATION




Existing vehicle gate into  
parking area - Gate 1. To  
be relocated 6.0m into site  
as on site plan.

Existing pedestrian gate - Gate 2.

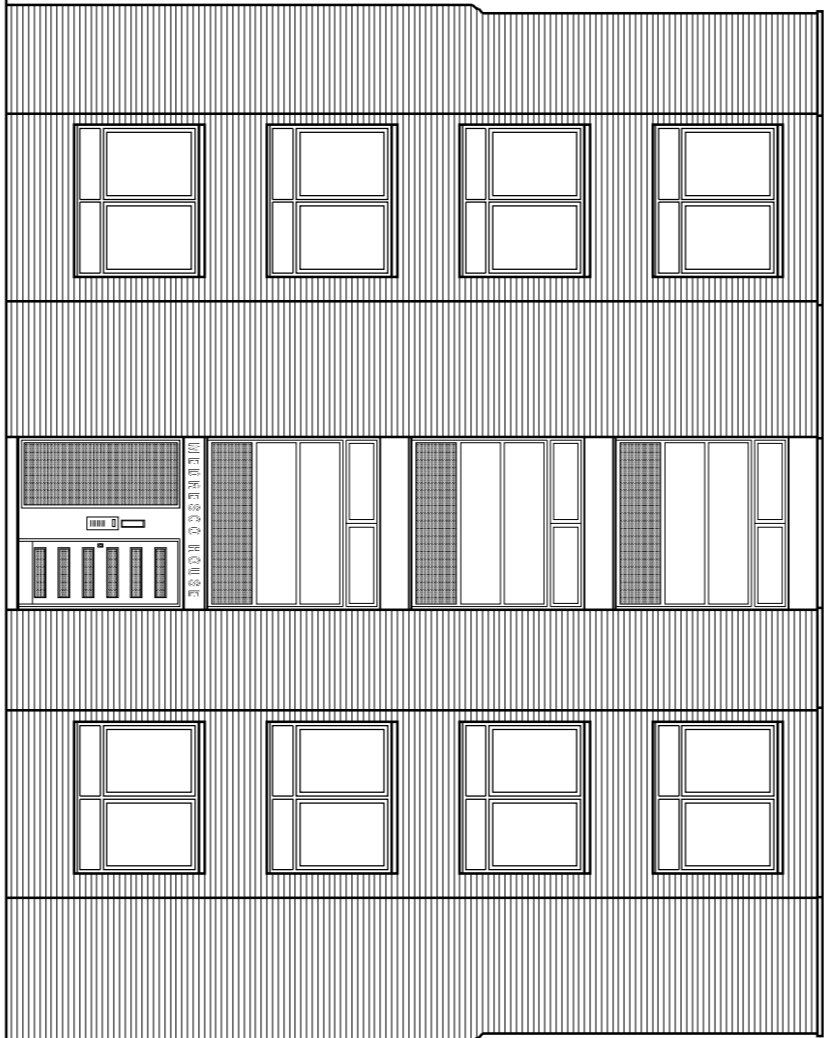

FRONT ELEVATION

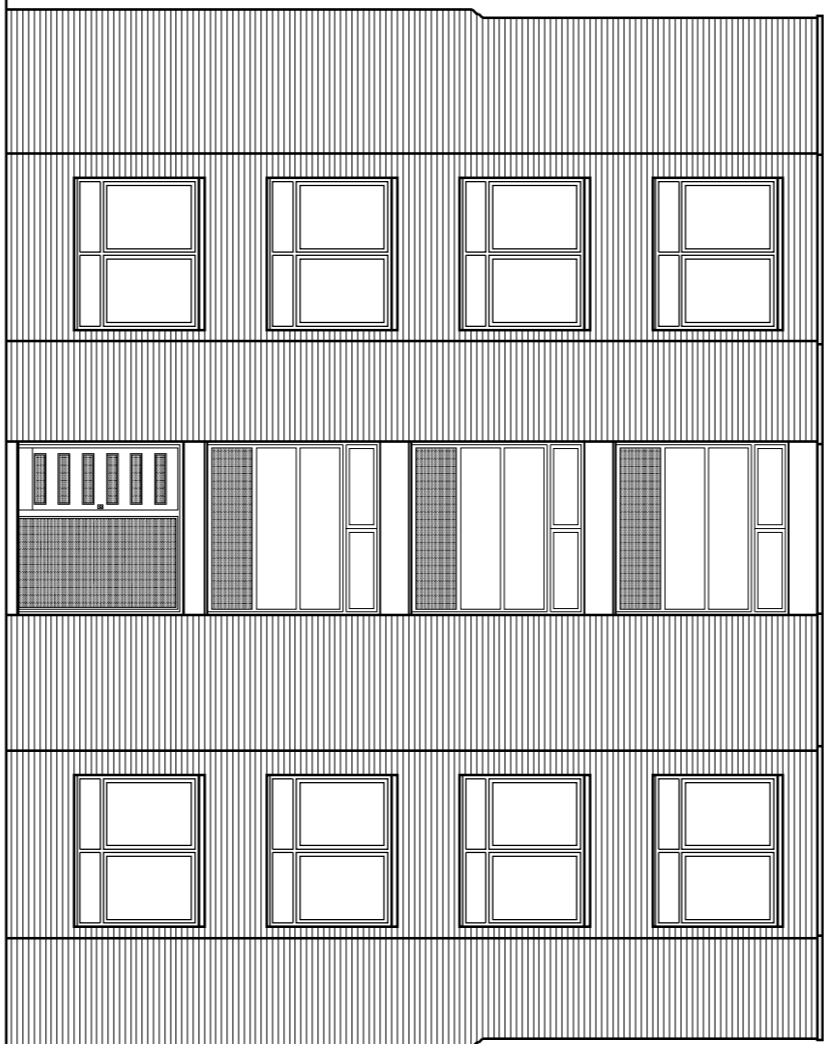

REAR ELEVATION



Rev C - Street scene added 05/13/15  
Rev B - Window details removed, street view added  
01/13/15  
Rev A - Window details added 13/02/15

**MOREFIELD EVEREST**  
Commercial Building Photography  
Morefield Studio  
Bellingham Lane  
M20 1JX  
Tel: 01454 882100  
Fax: 01454 882111

**PROJECT NAME**  
15 Akenside Road, London

**PROJECT No**  
AR

**SCALE**  
1:100 @ A1

**DRAWING NAME**  
Existing elevations & street scene

**DWG No**  
WDP 106

**REV No**  
C