


15 Akenside Road, London, NW3 5BT.


NOTES

DO NOT SCALE FROM DRAWINGS.
MEASURE ON SITE.
READ IN CONJUNCTION WITH
SPECIFICATION, AND OTHER
DRAWINGS


EXTERNAL FINISHES TO BE:

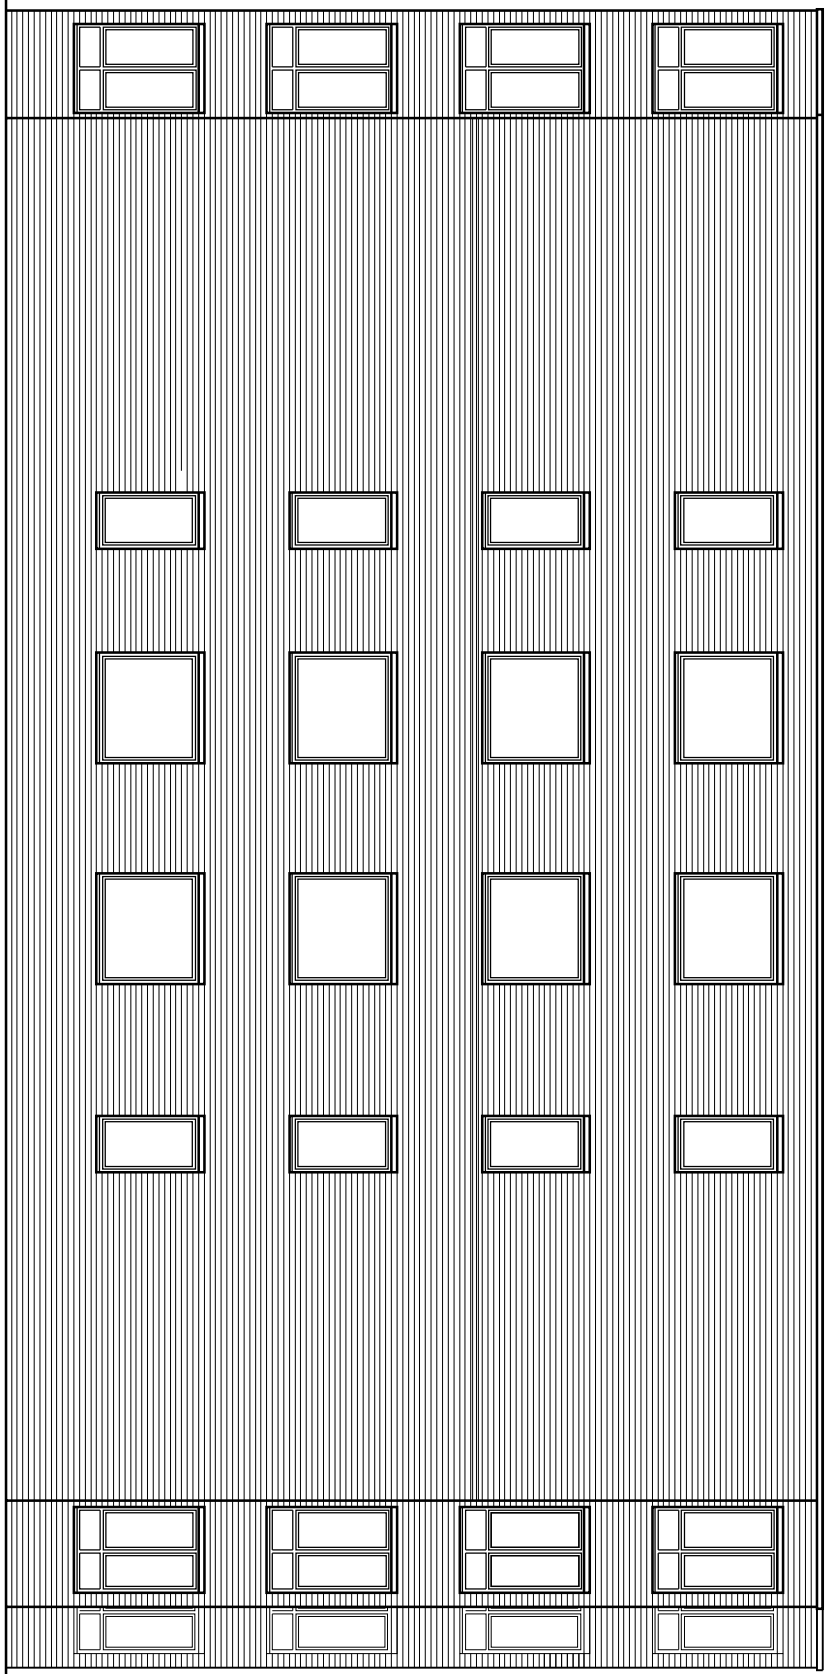


FLANK ELEVATION

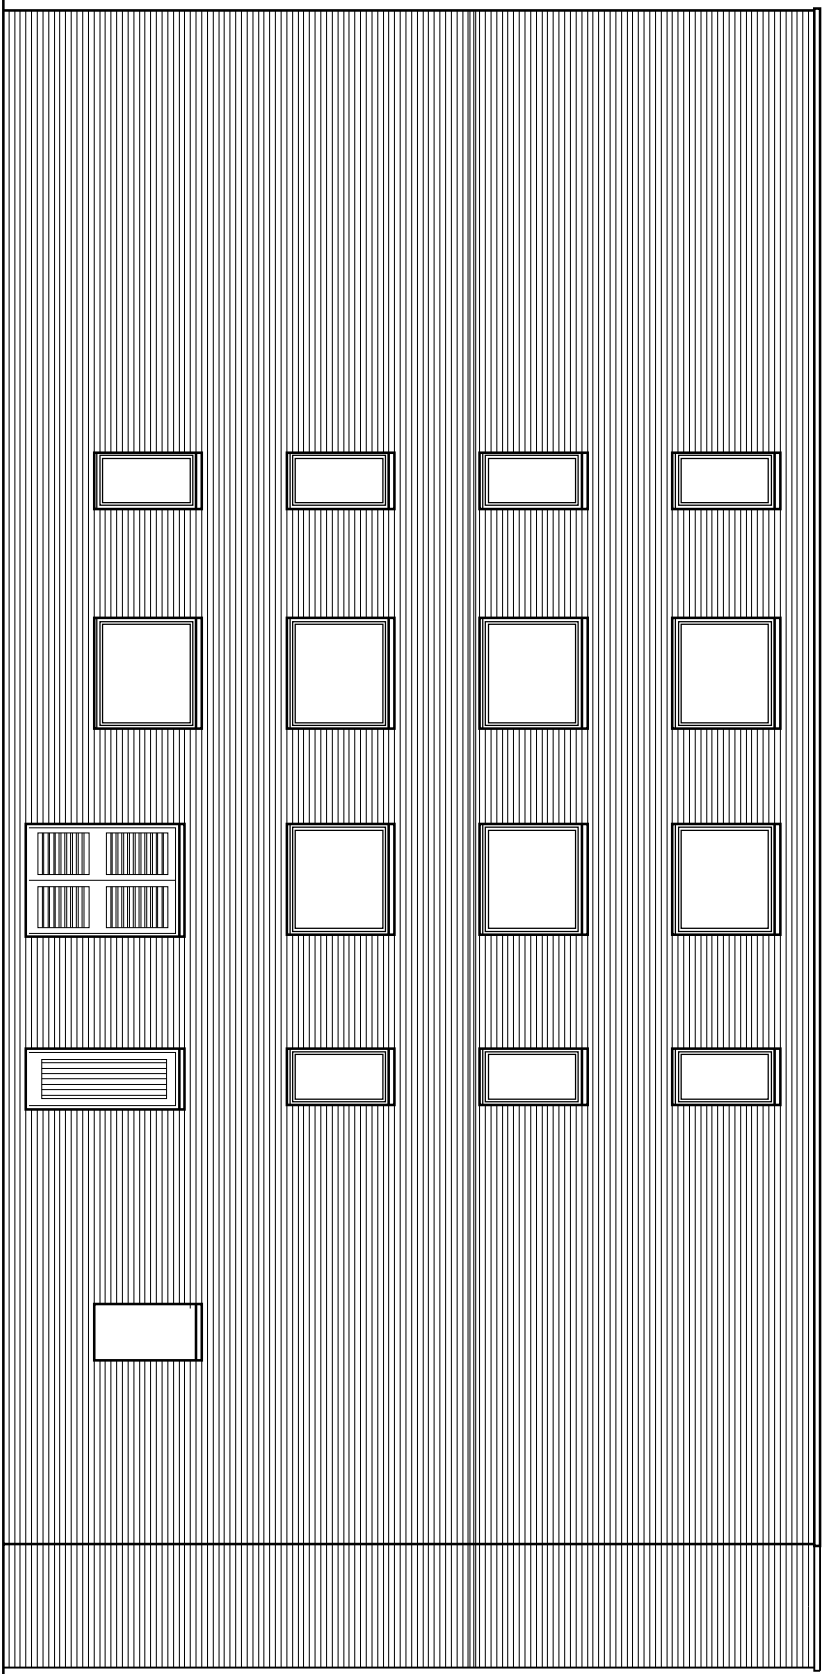

FLANK ELEVATION

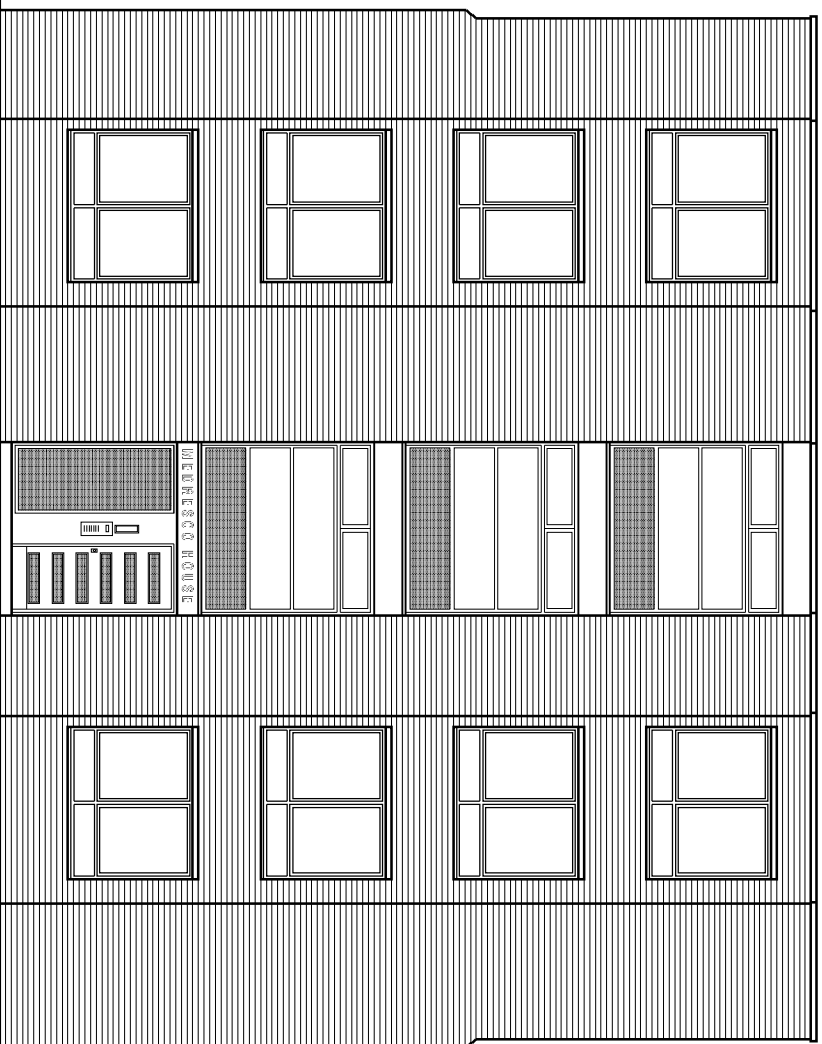

FRONT ELEVATION

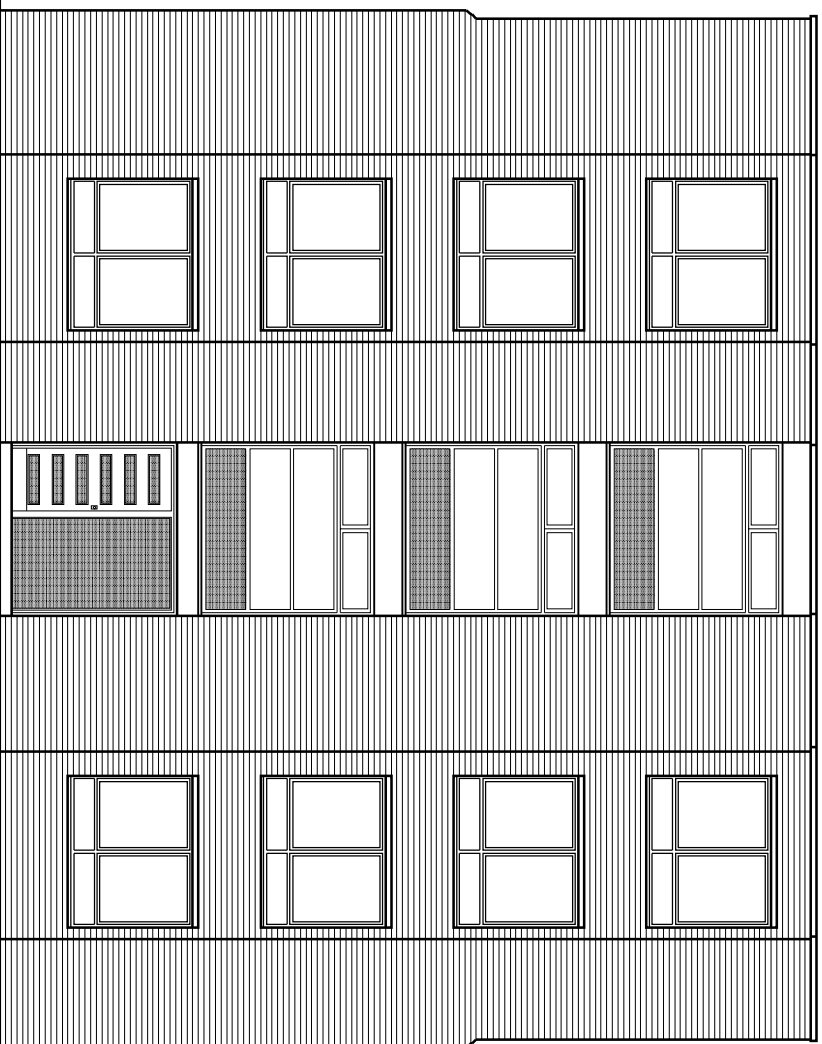

REAR ELEVATION

Rev. D - Solar panels removed from roof. 05.03.15
Rev. C - Window details removed. 19.02.15
Rev. B - Window details removed. 07.03.15
Rev. A - Air brick added for kitchens. 12.02.15

MOREFIELD EVEREST
Commercial Building Design
Hertfordshire Studio
160 Hertford Road
Hertford, Herts
SG14 1JH
Tel: 01438 882200
Fax: 01438 882211

PROJECT NAME
15 Akenside Road, London

PROJECT No
AR

SCALE
1:100 @ A1

DRAWING NAME
Proposed elevations

DWG No
WDP 107

REV No
D