



ORDNANCE SURVEY (C) CROWN COPYRIGHT 2013. ALL RIGHTS RESERVED. LICENCE NUMBER 100020449



<div>Scale </div> <div>Survey Notes</div> <div>1. Do not scale from this drawing. 2. Architect's survey indicative only. Contractor to undertake own surveys and investigations before starting site work.</div>	Revision Date Change			Project 9 Regal Lane, NW1 7TH			Reference REG			
				Wilton Studio		Drawing Title Location Plan				
				1 Pitwell Mews London E8 1FH United Kingdom		T: 020 7502 2599 F: 070 0604 0213 E: info@wiltonstudio.eu		Scale 1:500 @A3	Date February 2015	Dwg. No. 005

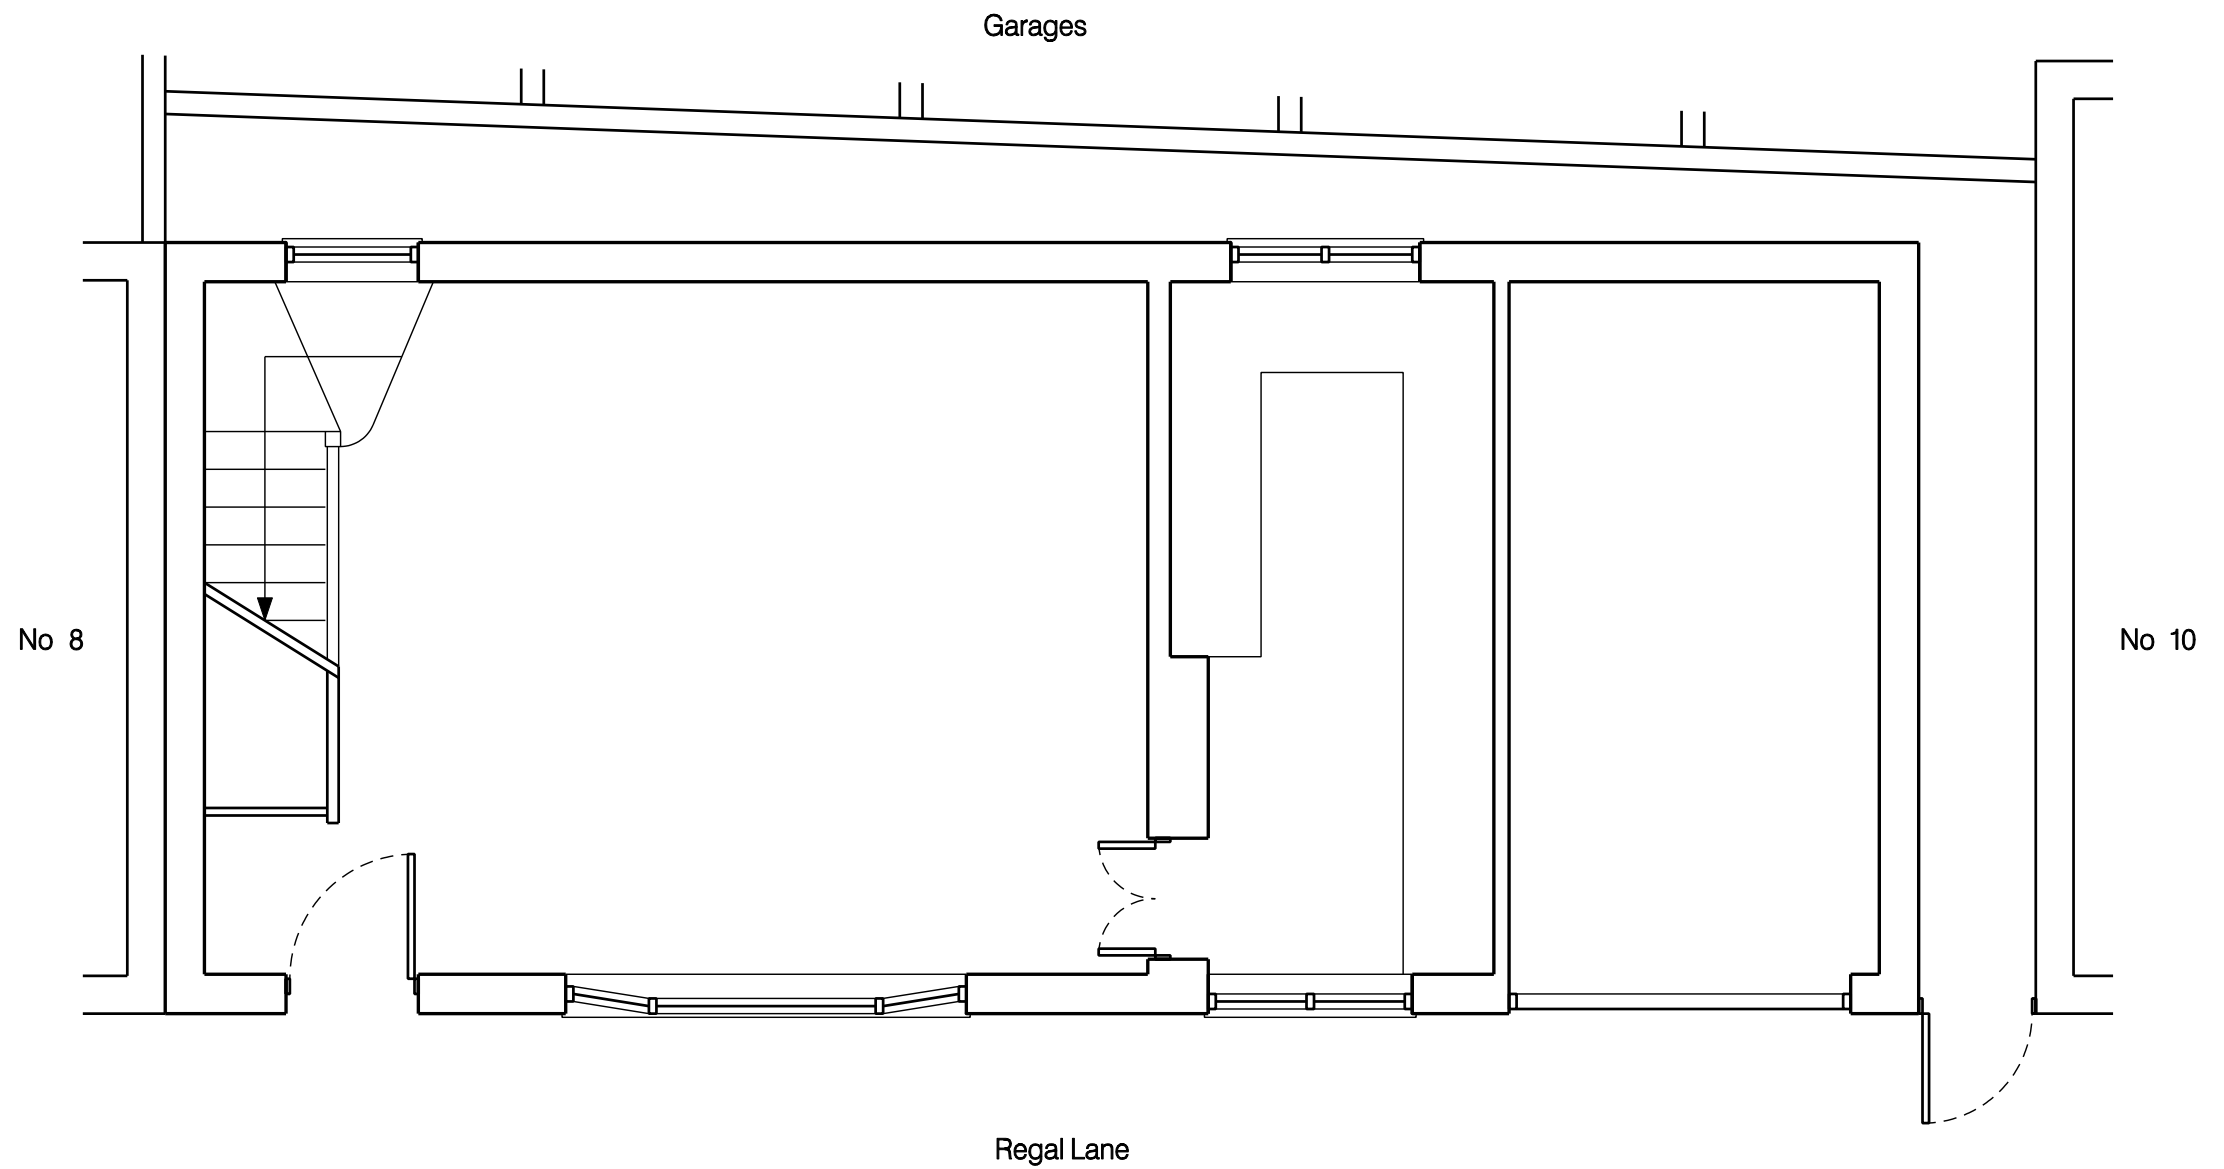

<div>Scale</div> <div><div>1m</div><div>2m</div><div>3m</div><div>4m</div><div>5m</div></div> <div>Survey Notes</div> <div>1. Do not scale from this drawing. 2. Architect's survey indicative only. Contractor to undertake own surveys and investigations before starting site work.</div>	Revision Date Change			Project 9 Regal Lane, NW1 7TH		Reference REG			
				Wilton Studio		Drawing Title Ground Floor Plan as Existing			
				1 Pitwell Mews London E8 1FH United Kingdom		T: 020 7502 2599 F: 070 0604 0213 E: info@wiltonstudio.eu	Scale 1:50 @A3	Date February 2013	Dwg. No. 050

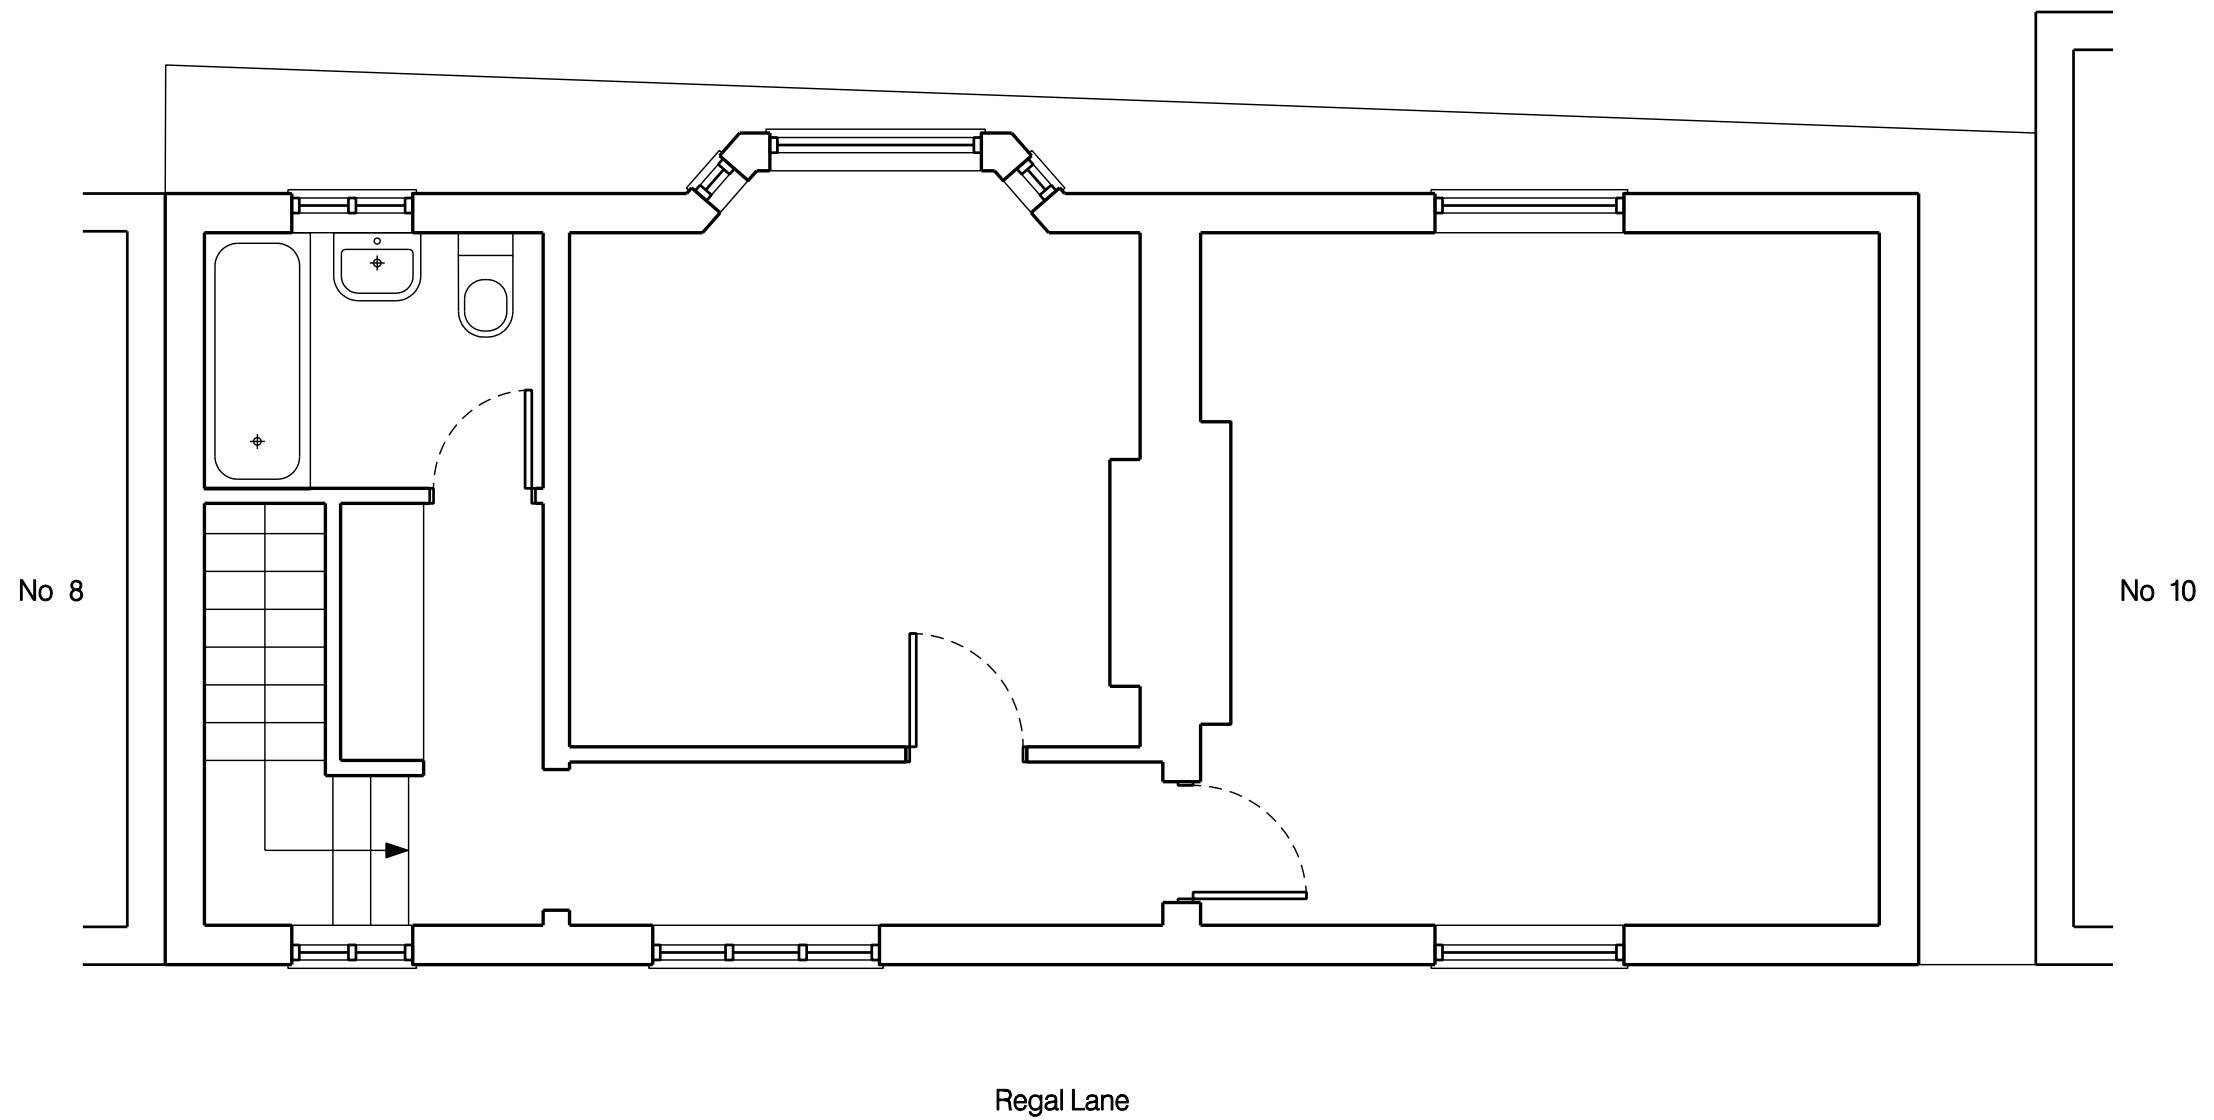

<div>Scale</div> <div><div></div><div>1m</div><div></div><div>2m</div><div></div><div>3m</div><div></div><div>4m</div><div></div><div>5m</div></div>		Revision Date Change		<div>Project</div> <div>9 Regal Lane, NW1 7TH</div>		<div>Reference</div> <div>REG</div>	
<div>Survey Notes</div> <div>1. Do not scale from this drawing. 2. Architect's survey indicative only. Contractor to undertake own surveys and investigations before starting site work.</div>				<div>Wilton Studio</div>		<div>Drawing Title</div> <div>First Floor Plan as Existing</div>	
				<div>1 Pitwell Mews T: 020 7502 2599 London E8 1FH F: 070 0604 0213 United Kingdom E: info@wiltonstudio.eu</div>		<div>Scale</div> <div>1:50 @A3</div>	<div>Date</div> <div>February 2015</div>



Survey Notes

1. Do not scale from this drawing.
2. Architect's survey indicative only. Contractor to undertake own surveys and investigations before starting site work.

Revision	Date	Change
----------	------	--------

Project

9 Regal Lane, NW1 7TH

Reference

REG

Wilton Studio

Drawing Title

Front Elevation as Existing

1 Pitwell Mews
London E8 1FH
United Kingdom

T: 020 7502 2599
F: 070 0604 0213
E: info@wiltonstudio.eu


Scale

1:50 @A3

Date

February 2015

Dwg. No.	Rev.
060	

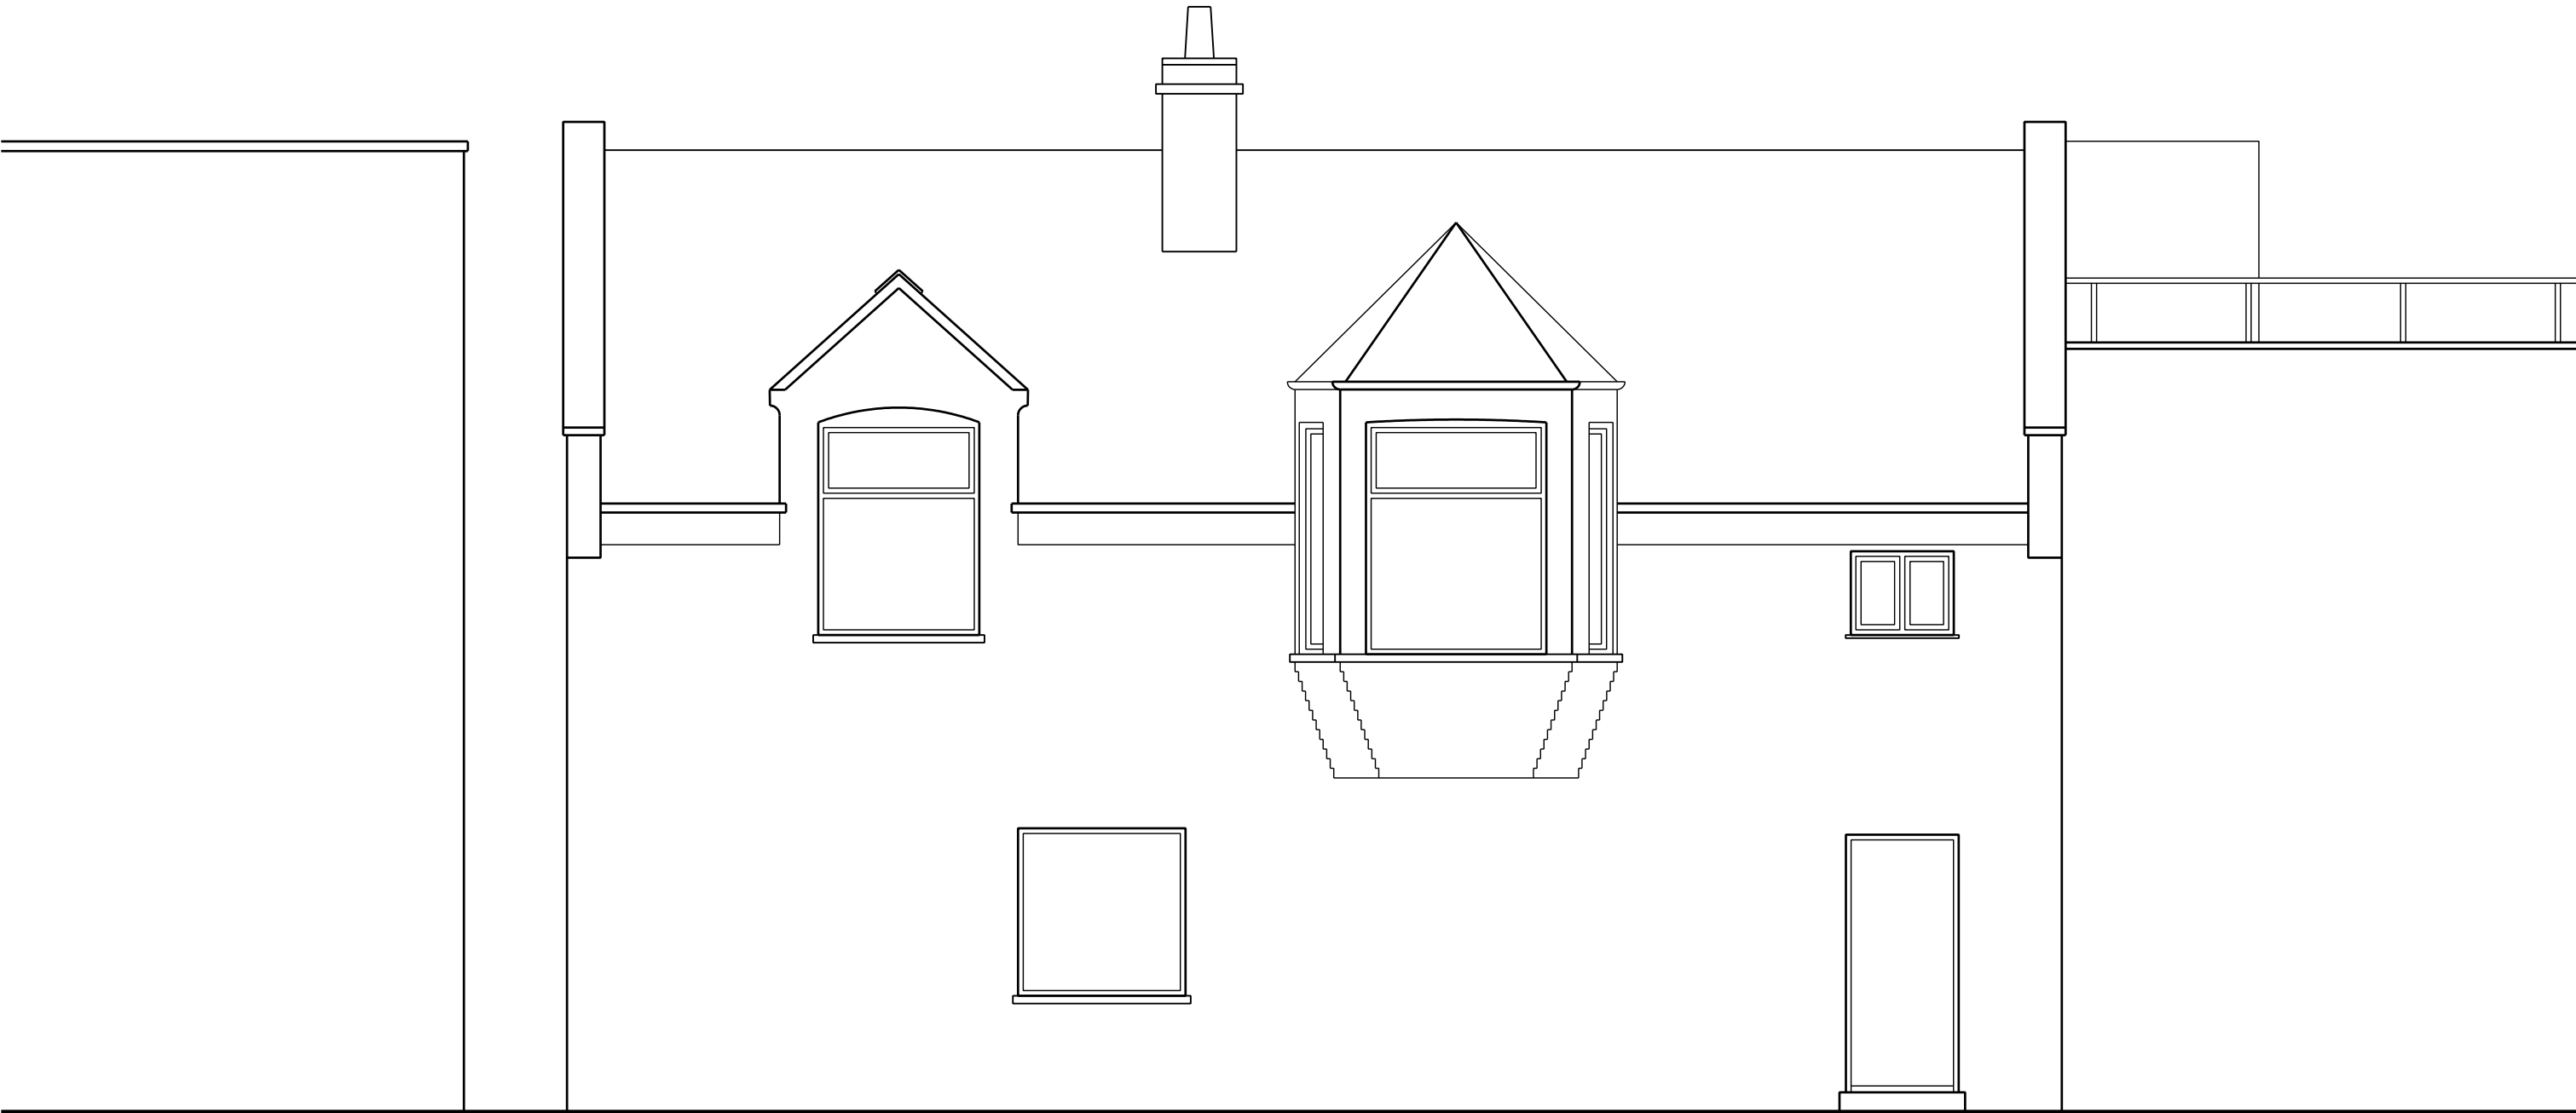

Survey Notes

1. Do not scale from this drawing.
2. Architect's survey indicative only. Contractor to undertake own surveys and investigations before starting site work.

Revision	Date	Change
----------	------	--------

Project

9 Regal Lane, NW1 7TH

Reference

REG

Wilton Studio

Drawing Title

Rear Elevation as Existing

1 Pitwell Mews
London E8 1FH
United Kingdom

T: 020 7502 2599
F: 070 0604 0213
E: info@wiltonstudio.eu

Scale

1:50 @A3


Date

February 2015


Dwg. No.

061


Rev.

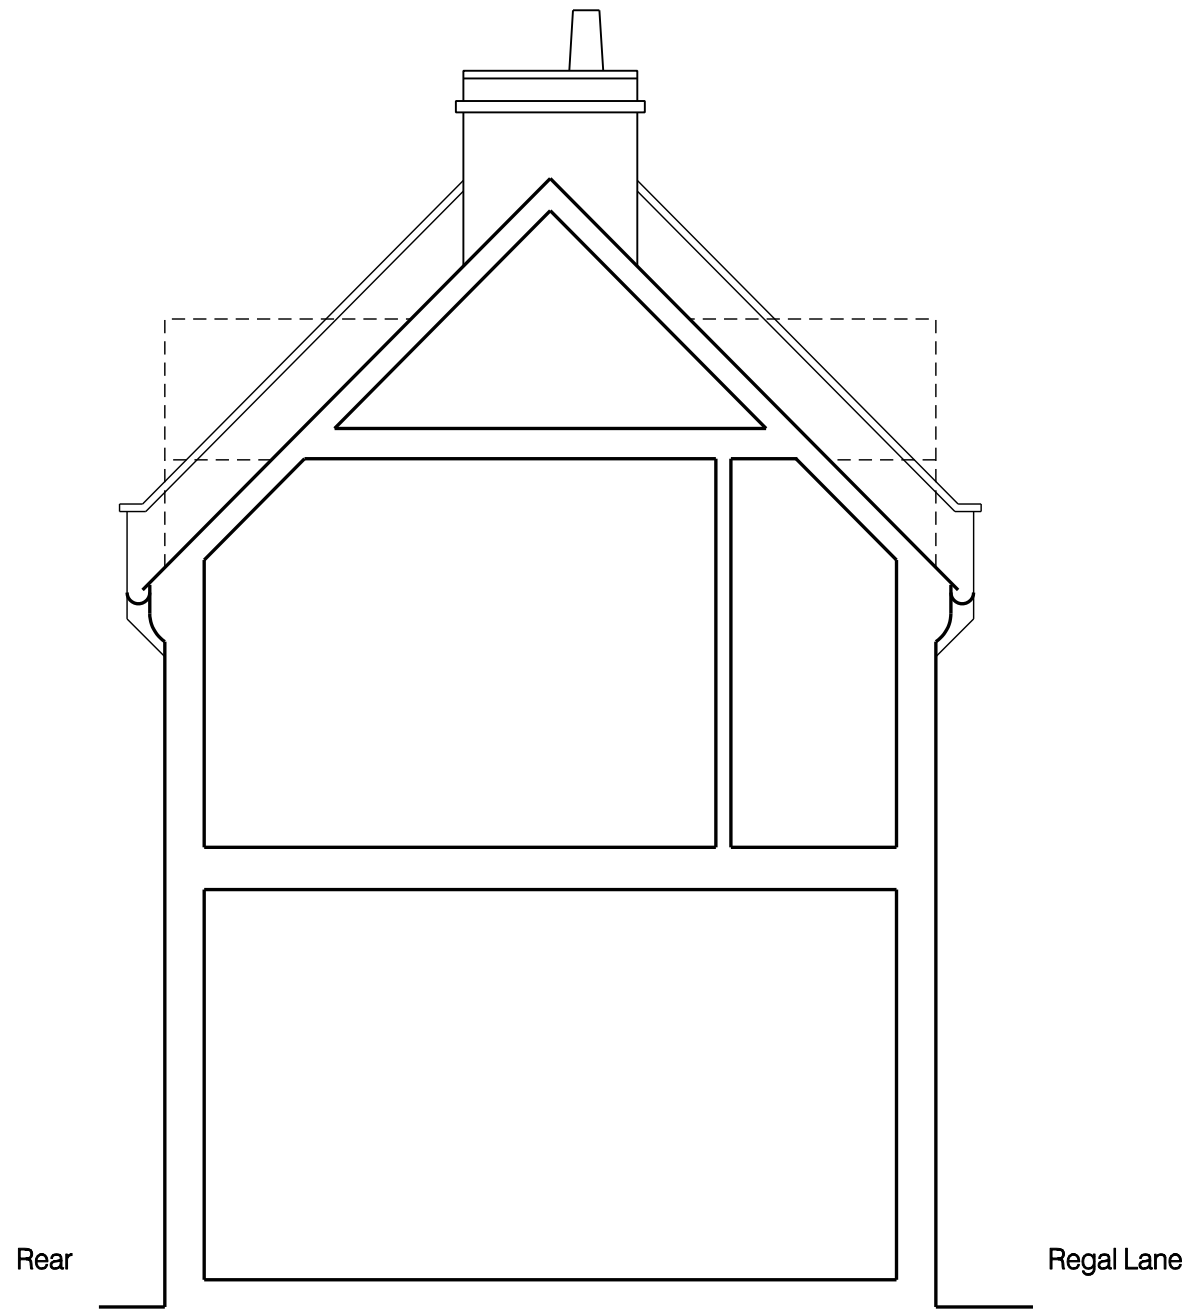


<div>Scale</div> <div><div>1m</div><div>2m</div><div>3m</div><div>4m</div><div>5m</div></div> <div>Survey Notes</div> <div>1. Do not scale from this drawing. 2. Architect's survey indicative only. Contractor to undertake own surveys and investigations before starting site work.</div>	Revision Date Change			Project 9 Regal Lane, NW1 7TH		Reference REG			
				Wilton Studio		Drawing Title Section as Existing			
				1 Pitwell Mews London E8 1FH United Kingdom		T: 020 7502 2599 F: 070 0604 0213 E: info@wiltonstudio.eu	Scale 1:50 @A3	Date February 2015	Dwg. No. 070

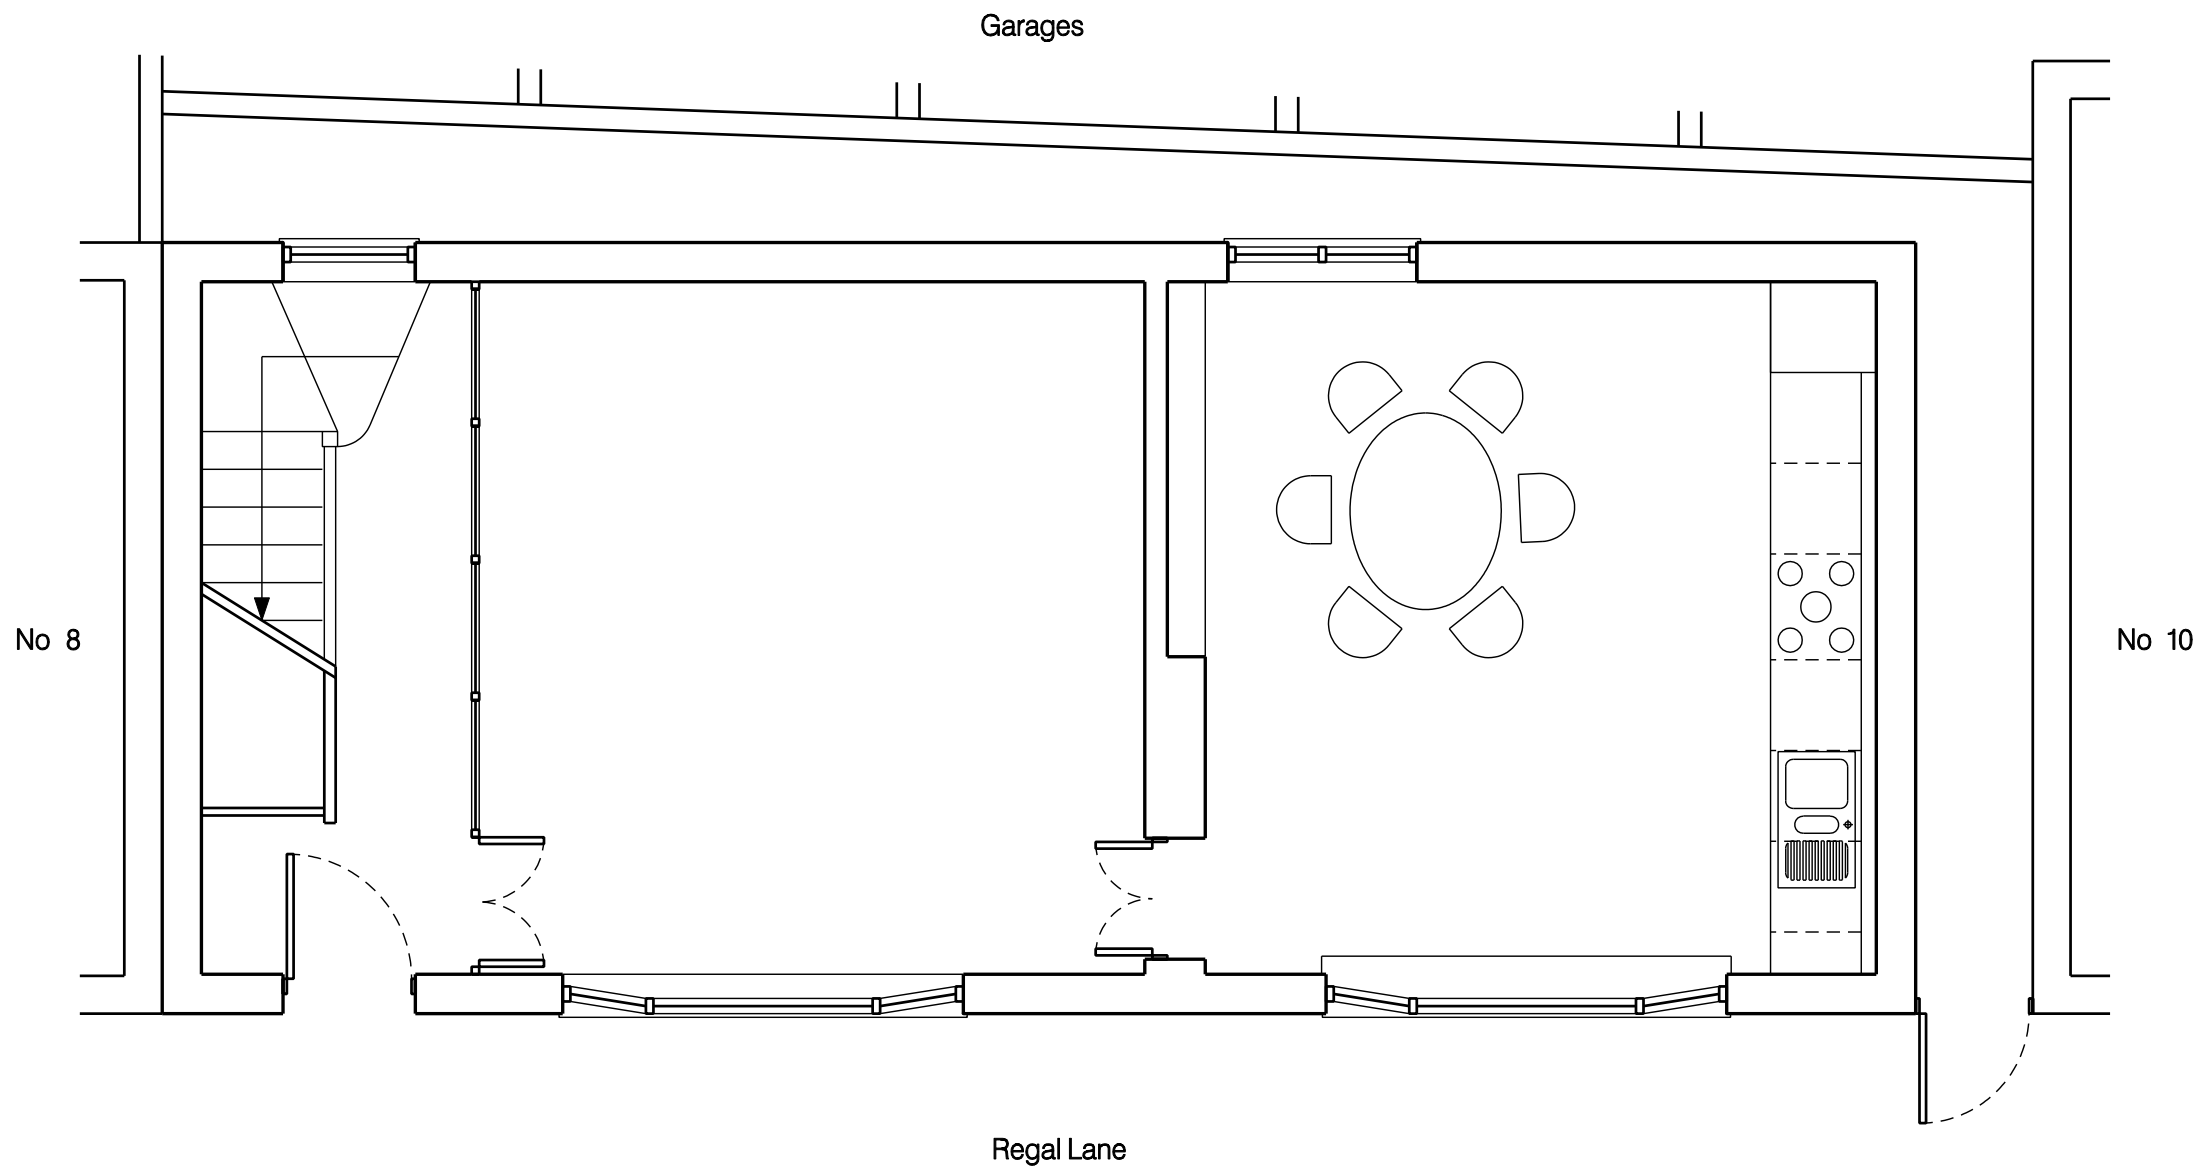

Scale 1m 2m 3m 4m 5m		Revision Date Change		Project 9 Regal Lane, NW1 7TH		Reference REG	
Survey Notes 1. Do not scale from this drawing. 2. Architect's survey indicative only. Contractor to undertake own surveys and investigations before starting site work.				Wilton Studio		Drawing Title Ground Floor Plan	
				1 Pitwell Mews T: 020 7502 2599 London E8 1FH F: 070 0604 0213 United Kingdom E: info@wiltonstudio.eu		Scale 1:50 @A3	Date February 2015
						Dwg. No. 100	Rev.

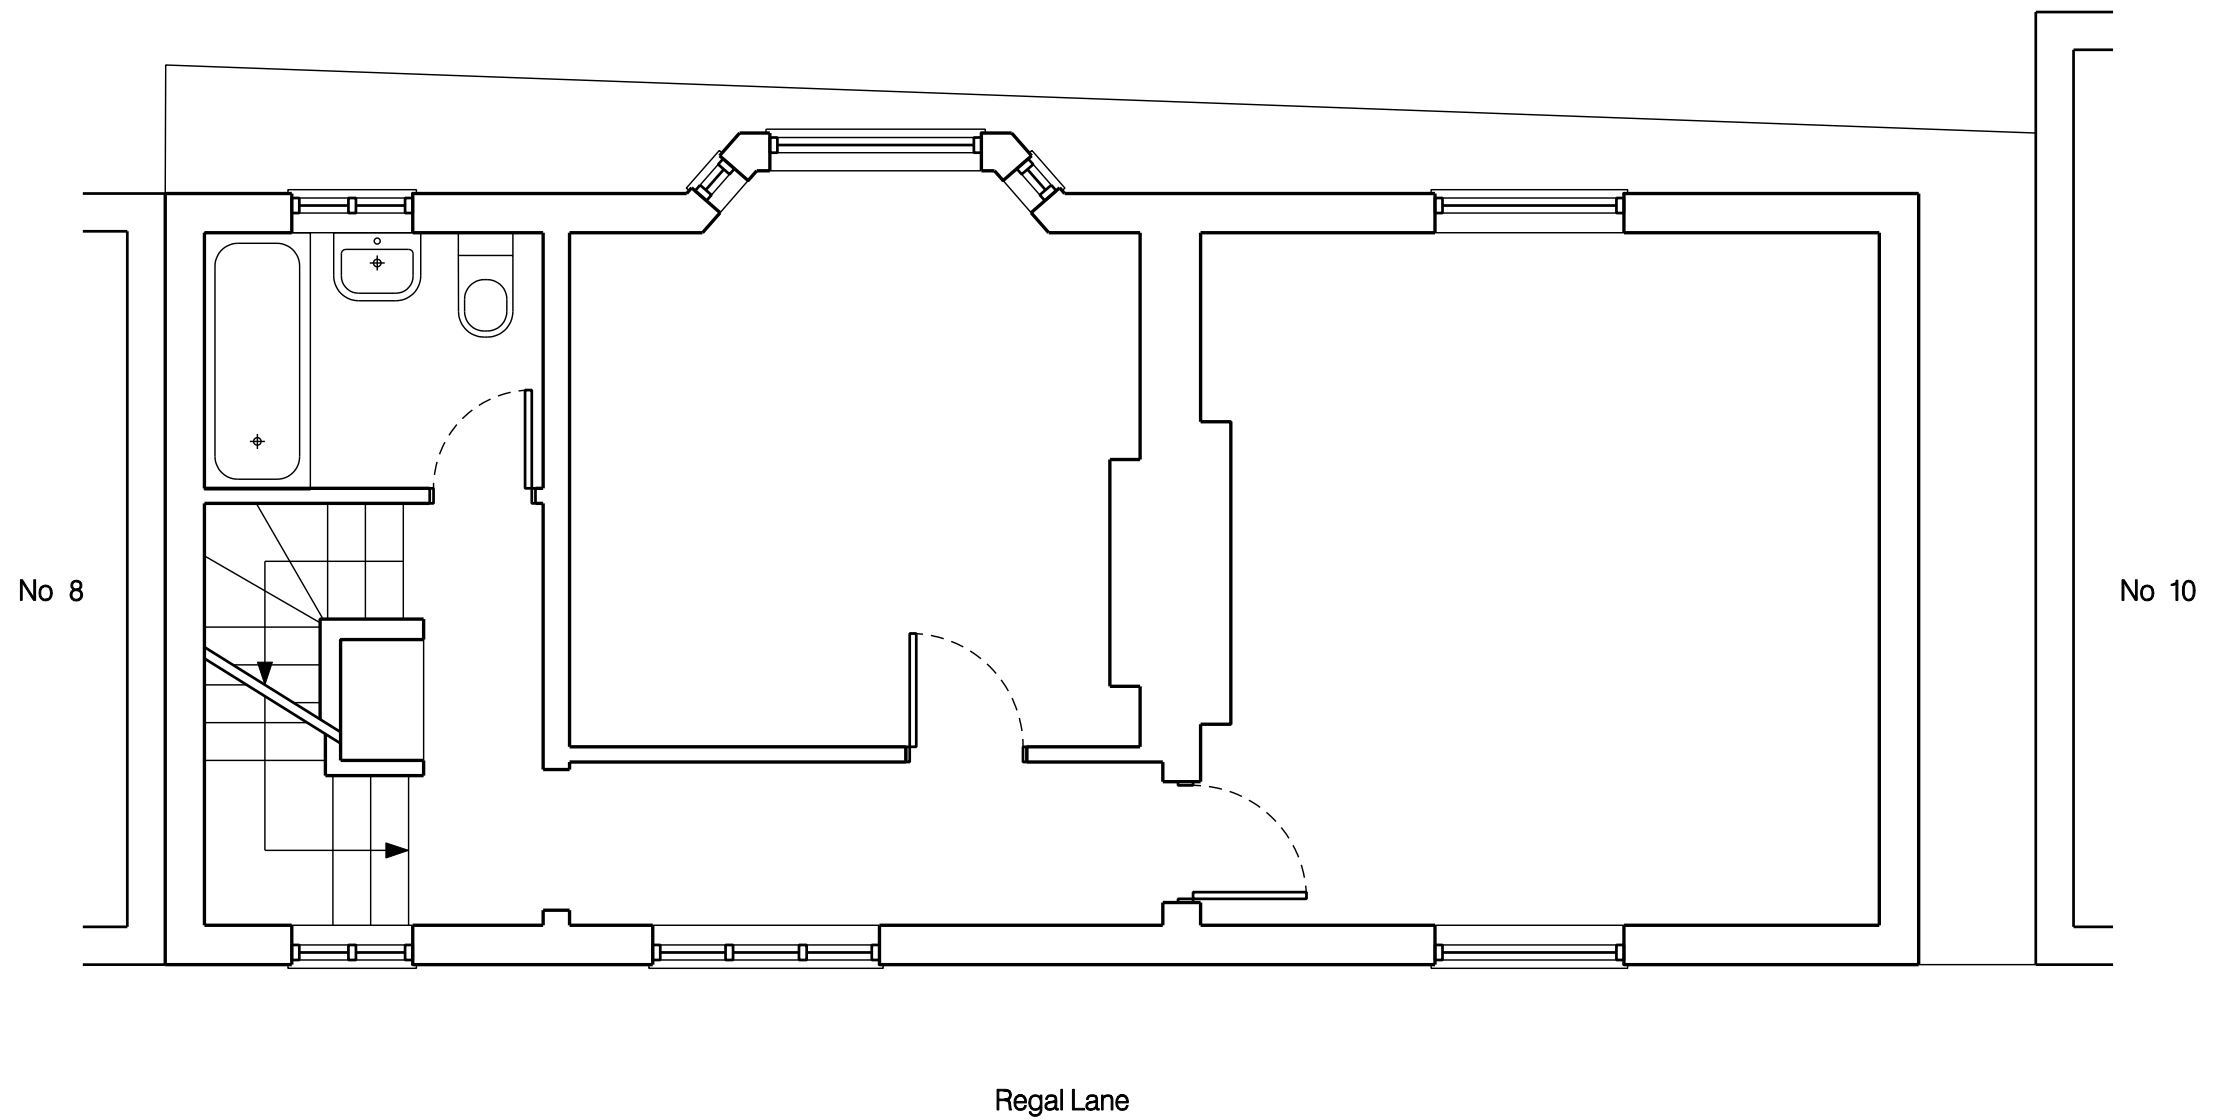

<div>Scale</div> <div><div><div></div><div></div><div></div><div></div><div></div></div><div>1m2m3m4m5m</div></div>	<div>Revision</div> <div>Date</div> <div>Change</div>	<div><div>Project</div><div>9 Regal Lane, NW1 7TH</div></div> <div><div><div>Wilton Studio</div><div>1 Pitwell Mews London E8 1FH United Kingdom</div><div>T: 020 7502 2599 F: 070 0604 0213 E: info@wiltonstudio.eu</div></div><div><div>Drawing Title</div><div>First Floor Plan</div></div><div><div><div>Scale</div><div>1:50 @A3</div></div><div><div>Date</div><div>February 2015</div></div><div><div>Dwg. No.</div><div>101</div></div><div><div>Rev.</div><div></div></div></div></div>
<div>Survey Notes</div> <div>1. Do not scale from this drawing. 2. Architect's survey indicative only. Contractor to undertake own surveys and investigations before starting site work.</div>		

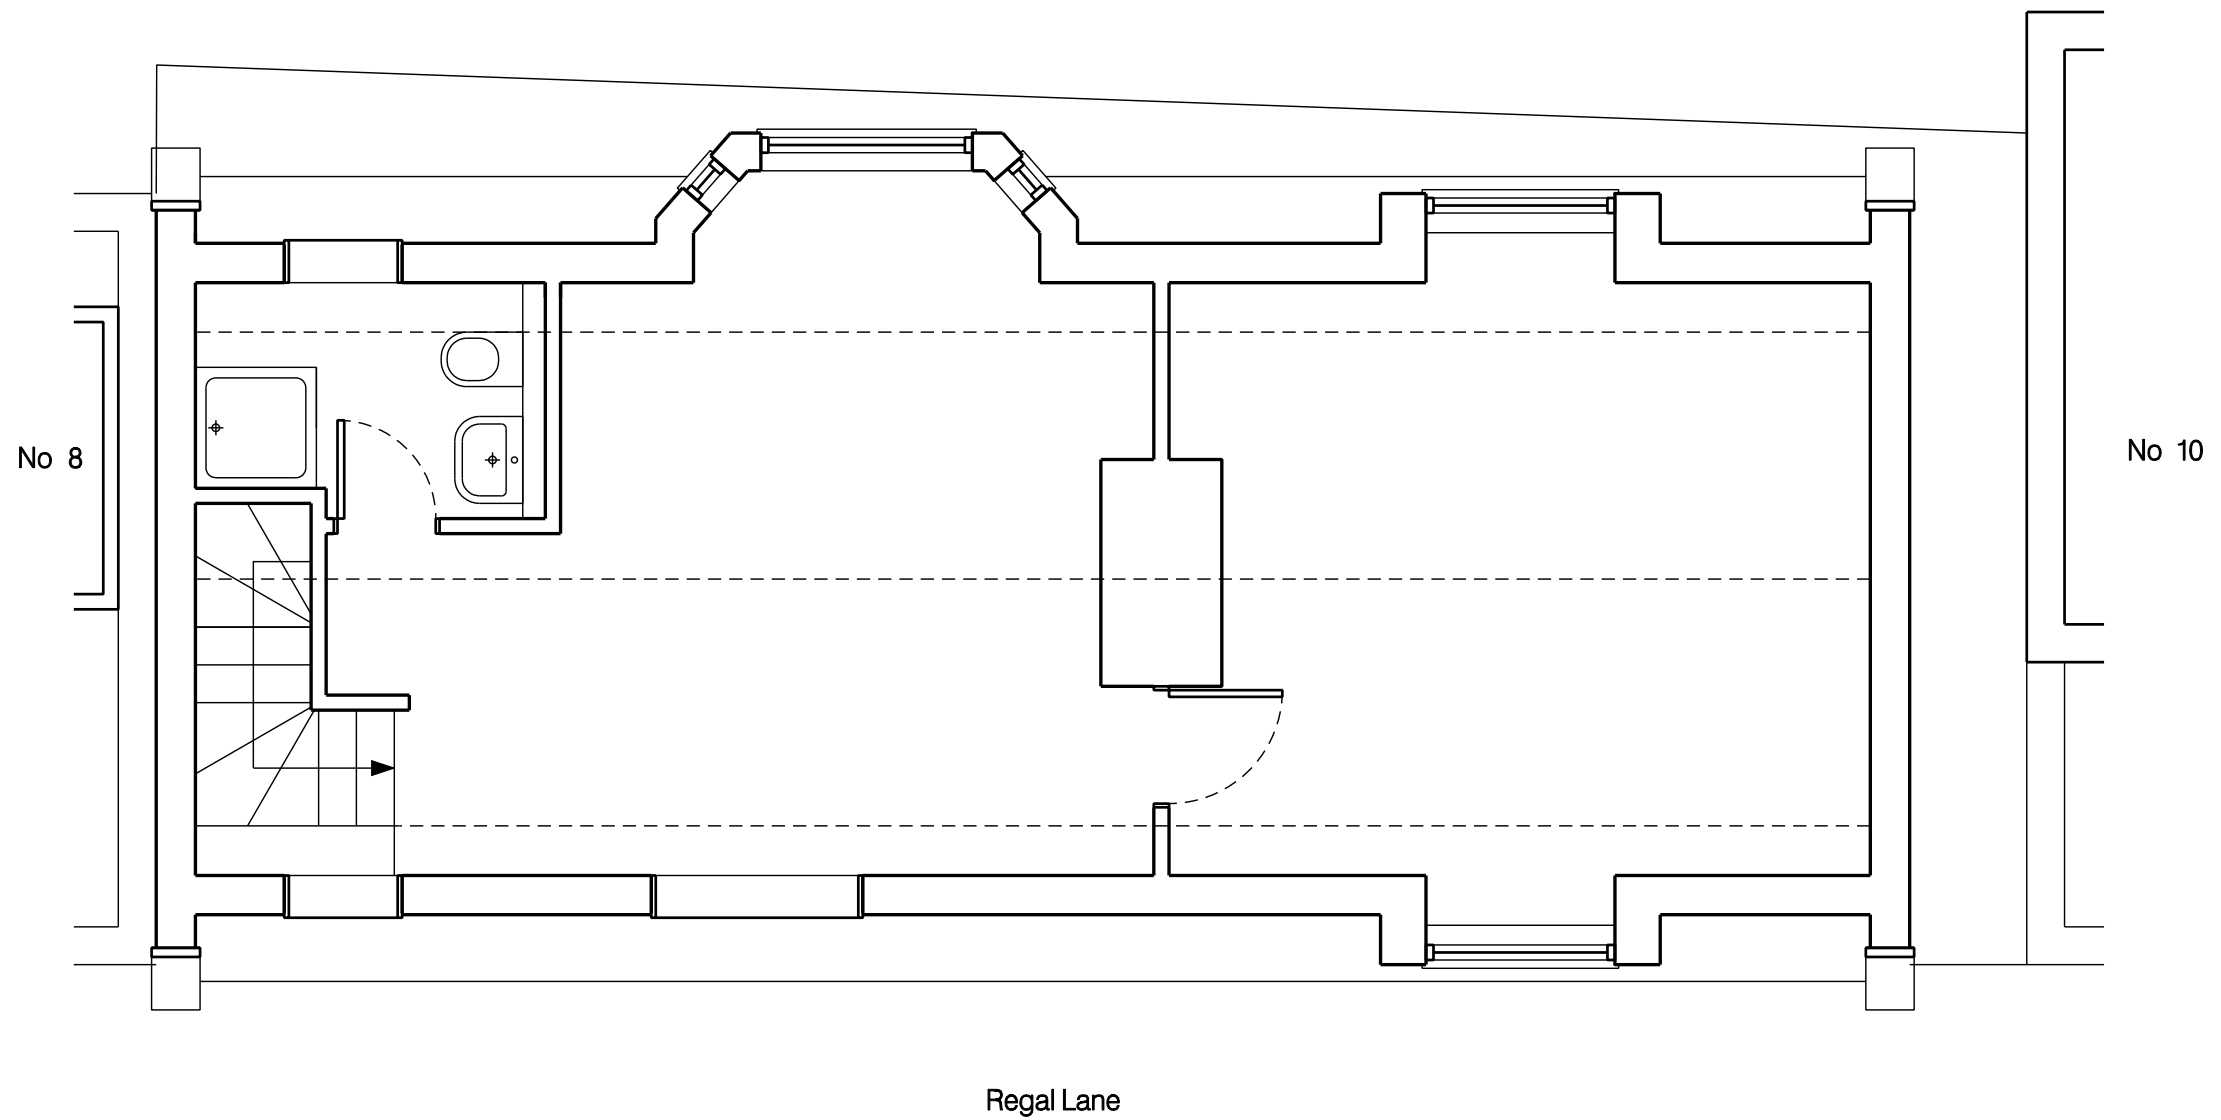

<div>Scale</div> <div><div>1m</div><div>2m</div><div>3m</div><div>4m</div><div>5m</div></div> <div>Survey Notes</div> <div>1. Do not scale from this drawing. 2. Architect's survey indicative only. Contractor to undertake own surveys and investigations before starting site work.</div>	Revision Date Change			Project 9 Regal Lane, NW1 7TH		Reference REG		
				Wilton Studio		Drawing Title Second Floor Plan		
				1 Pitwell Mews London E8 1FH United Kingdom	T: 020 7502 2599 F: 070 0604 0213 E: info@wiltonstudio.eu	Scale 1:50 @A3	Date February 2015	Dwg. No. 102



Scale 1m 2m 3m 4m 5m

Survey Notes

1. Do not scale from this drawing.
2. Architect's survey indicative only. Contractor to undertake own surveys and investigations before starting site work.

Revision Date Change

Project
9 Regal Lane, NW1 7TH

Reference
REG

Wilton Studio

Drawing Title
Front Elevation as Proposed

1 Pitwell Mews
London E8 1FH
United Kingdom
T: 020 7502 2599
F: 070 0604 0213
E: info@wiltonstudio.eu

Scale
1:50 @A3

Date
February 2015

Dwg. No.
110
Rev.



Survey Notes

1. Do not scale from this drawing.
2. Architect's survey indicative only. Contractor to undertake own surveys and investigations before starting site work.

Revision	Date	Change
----------	------	--------

Project

9 Regal Lane, NW1 7TH

Reference

REG

Wilton Studio

Drawing Title

Rear Elevation as Proposed

1 Pitwell Mews
London E8 1FH
United Kingdom

T: 020 7502 2599
F: 070 0604 0213
E: info@wiltonstudio.eu


Scale

1:50 @A3

Date

February 2015

Dwg. No.	Rev.
111	

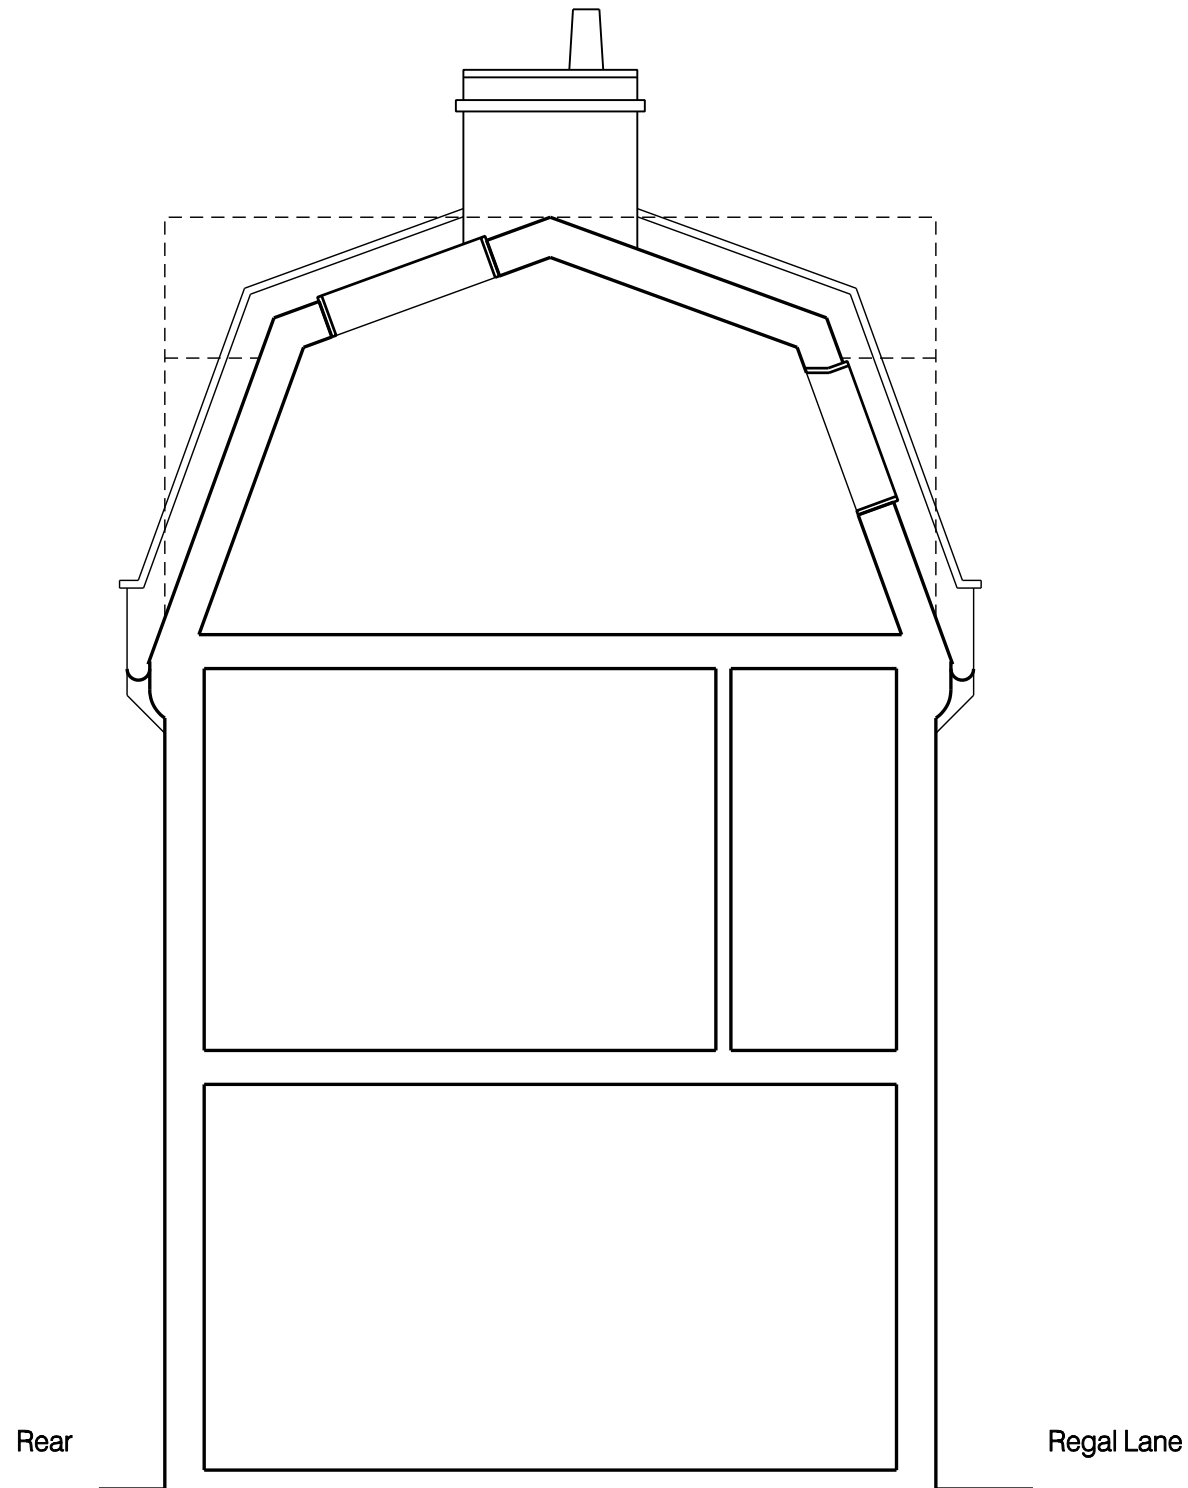

<div>Scale <div><div></div><div>1m</div><div></div><div>2m</div><div></div><div>3m</div><div></div><div>4m</div><div></div><div>5m</div></div></div> <div>Survey Notes</div> <div>1. Do not scale from this drawing. 2. Architect's survey indicative only. Contractor to undertake own surveys and investigations before starting site work.</div>	Revision Date Change			Project 9 Regal Lane, NW1 7TH		Reference REG			
				Wilton Studio		Drawing Title Section as Proposed			
				1 Pitwell Mews London E8 1FH United Kingdom		T: 020 7502 2599 F: 070 0604 0213 E: info@wiltonstudio.eu	Scale 1:50 @A3	Date February 2015	Dwg. No. 120