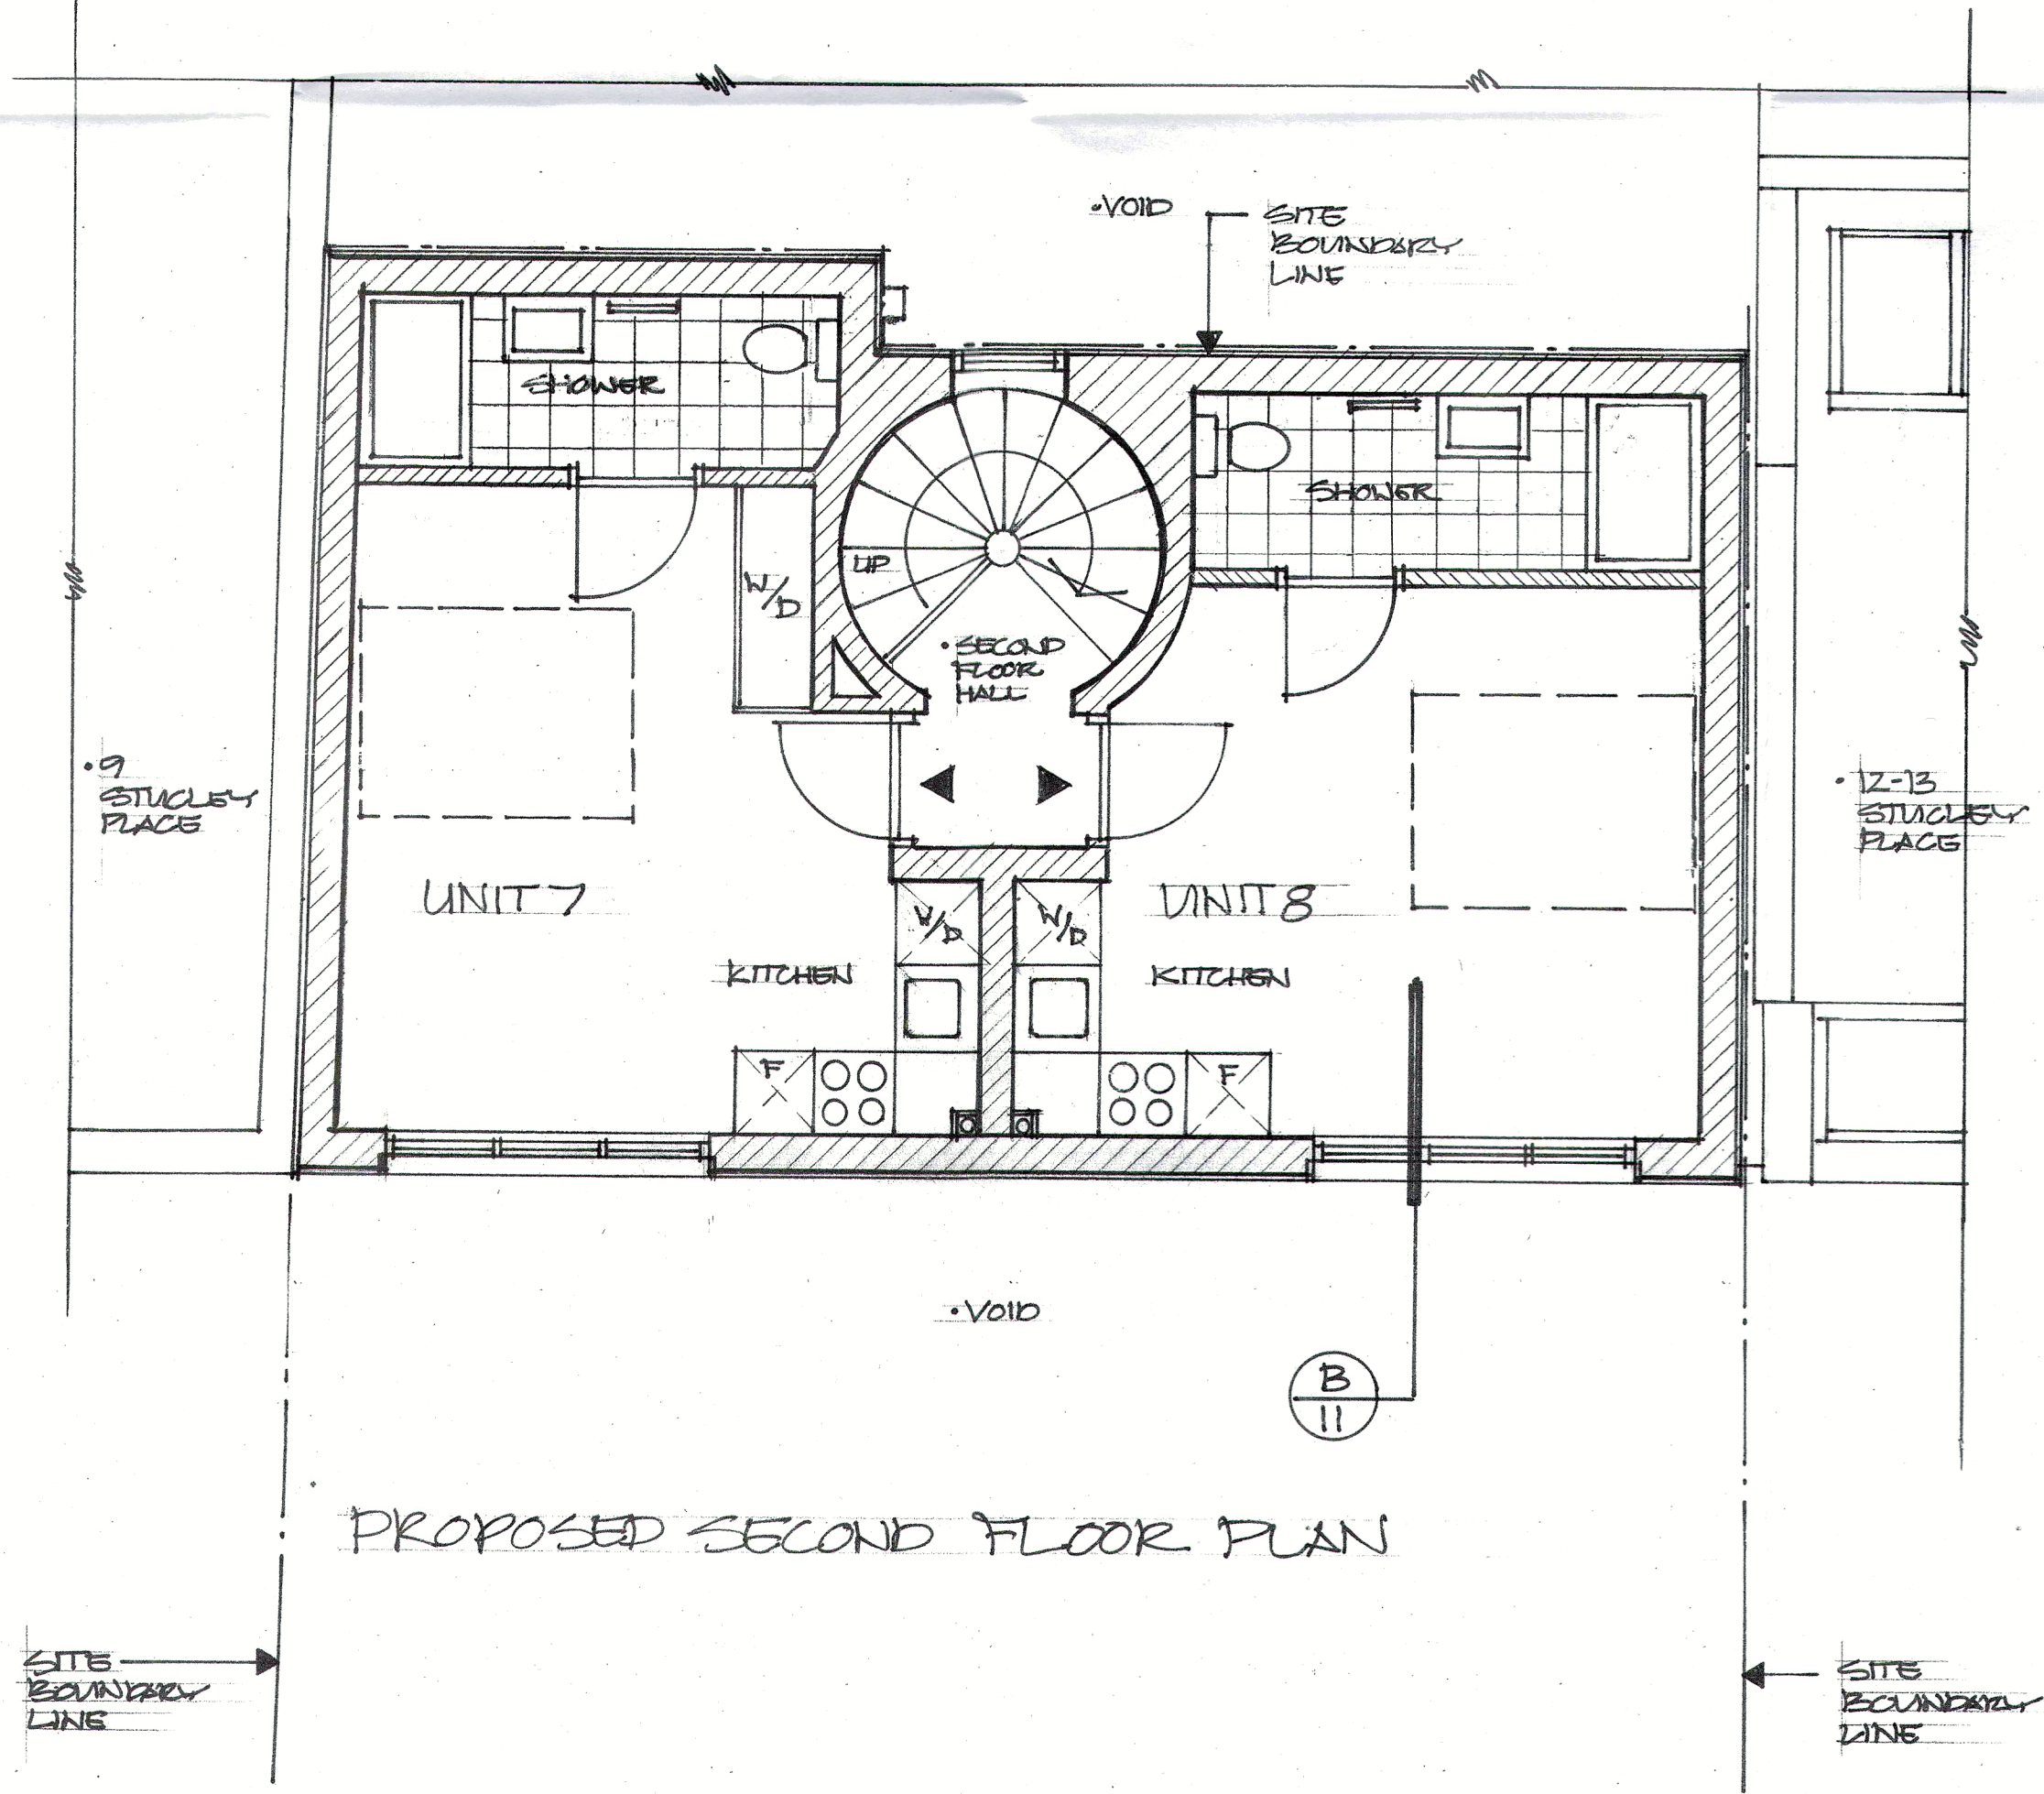
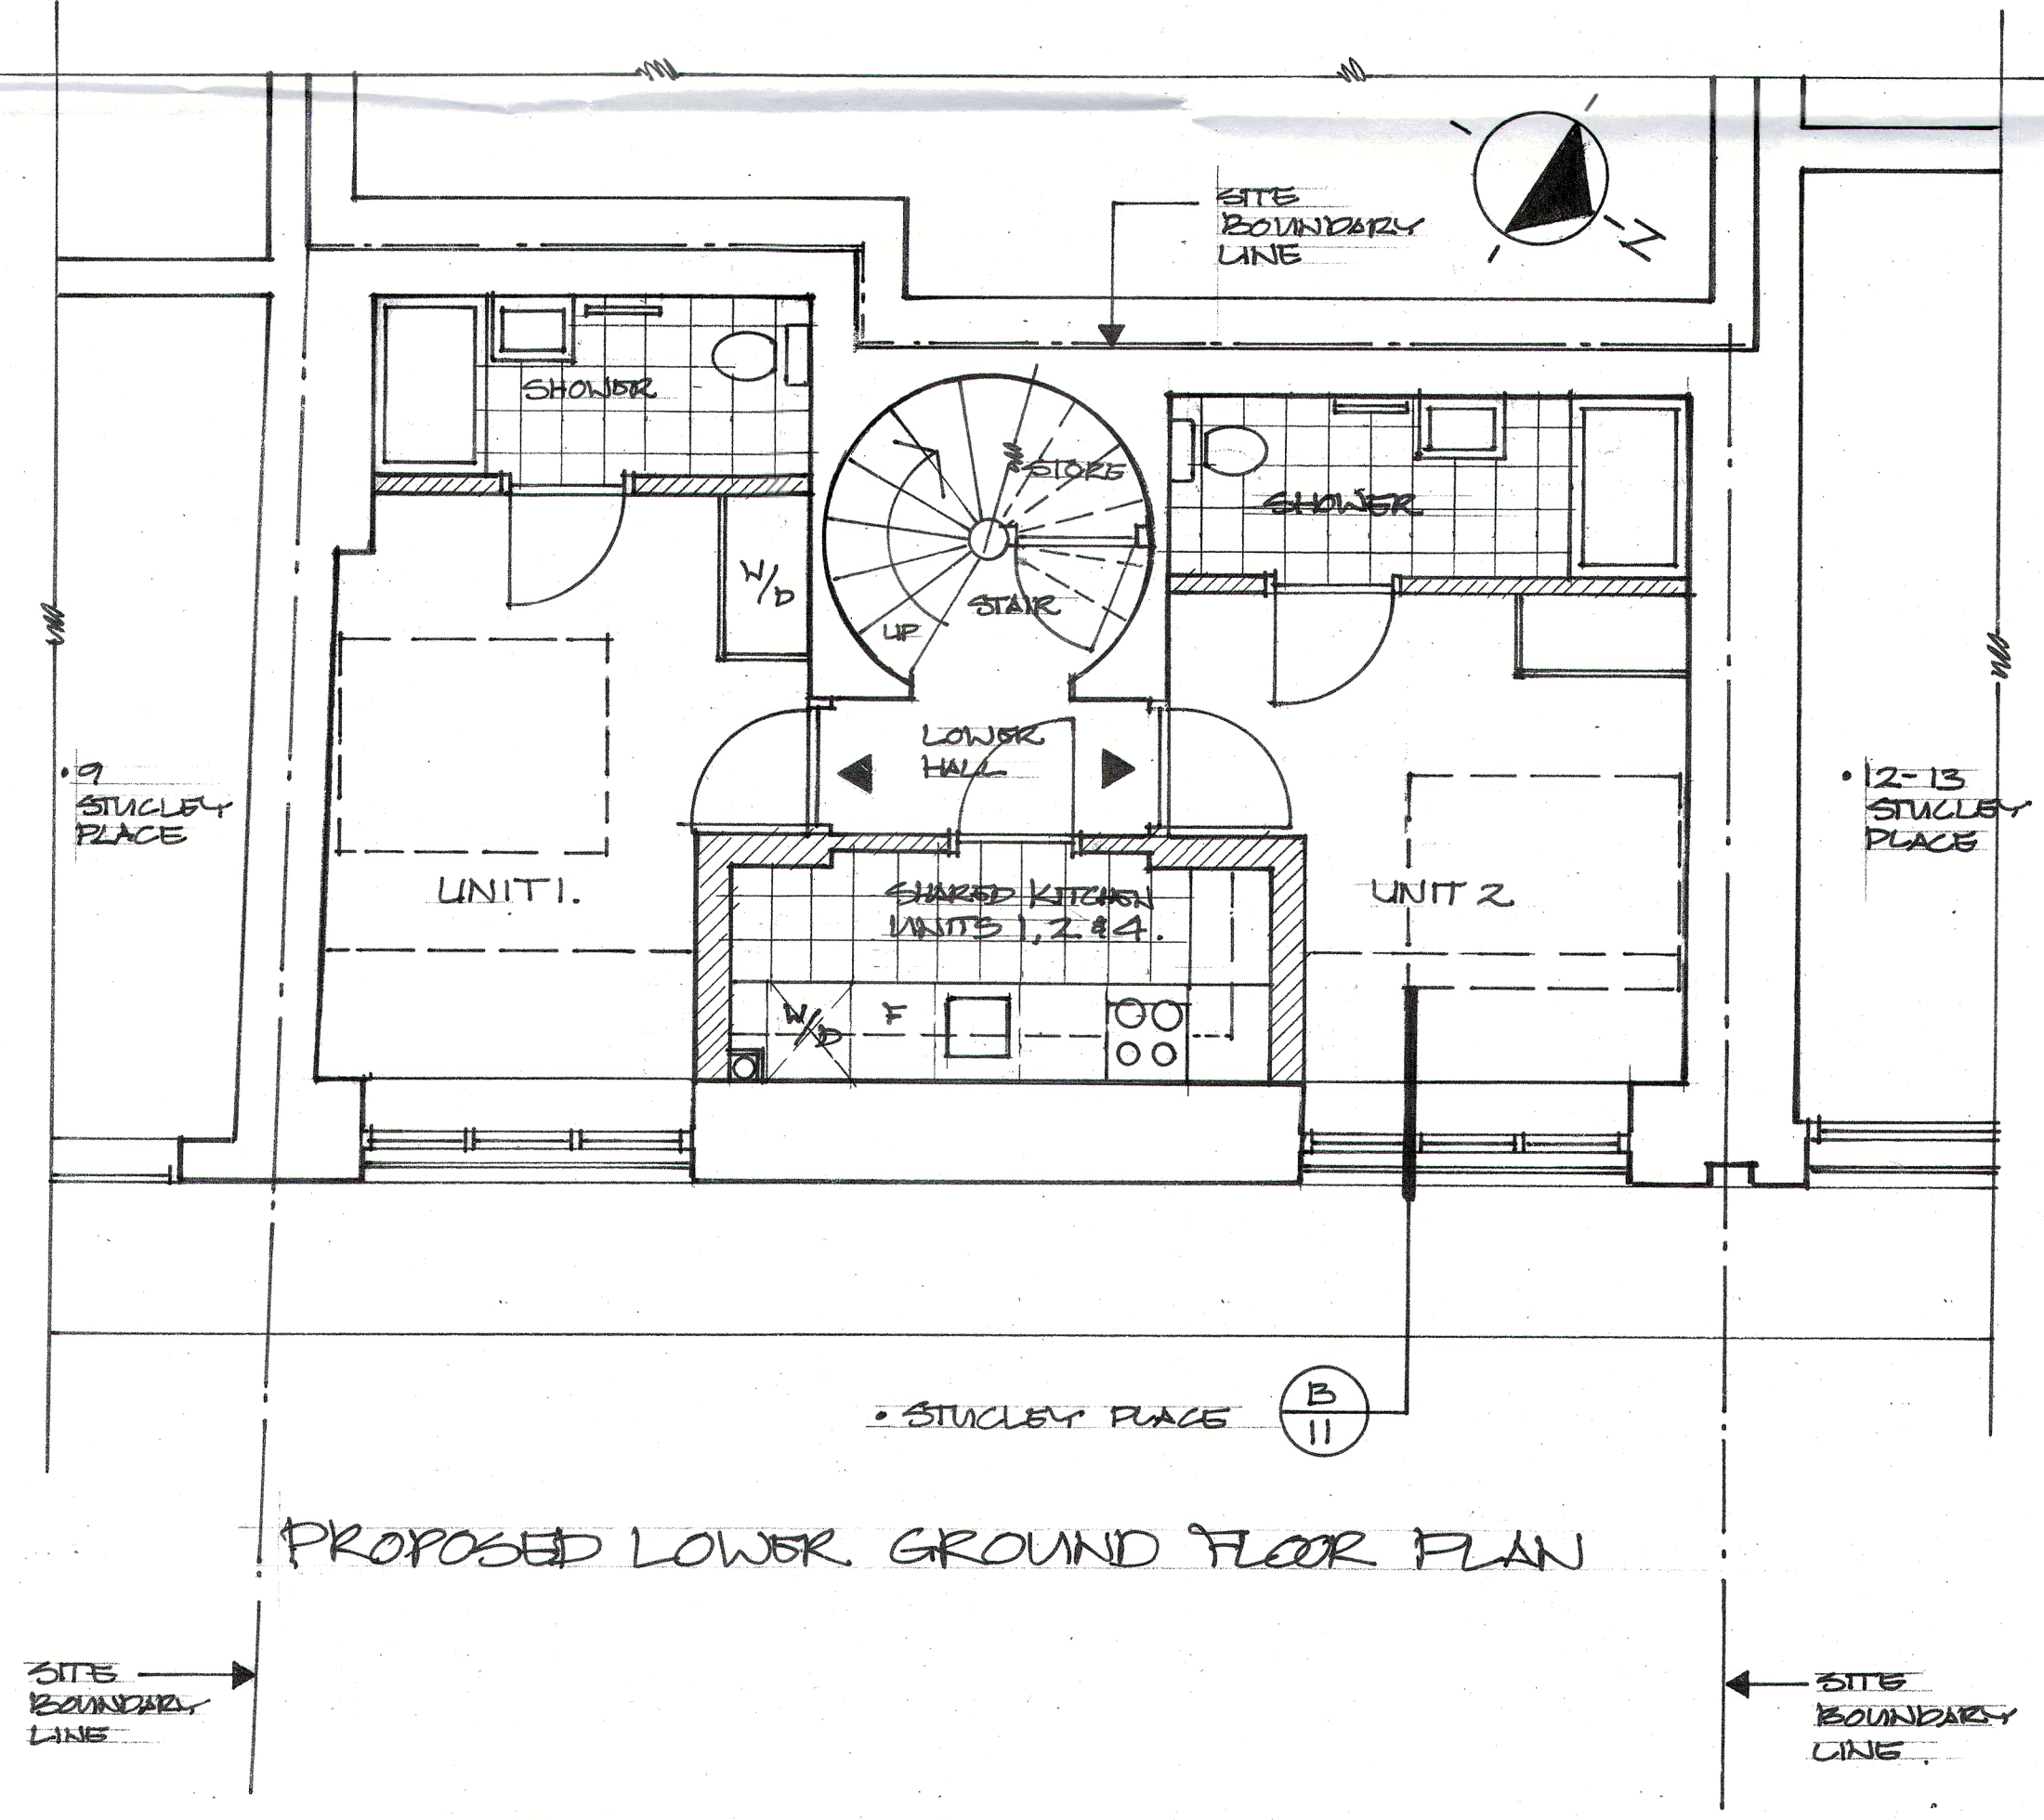
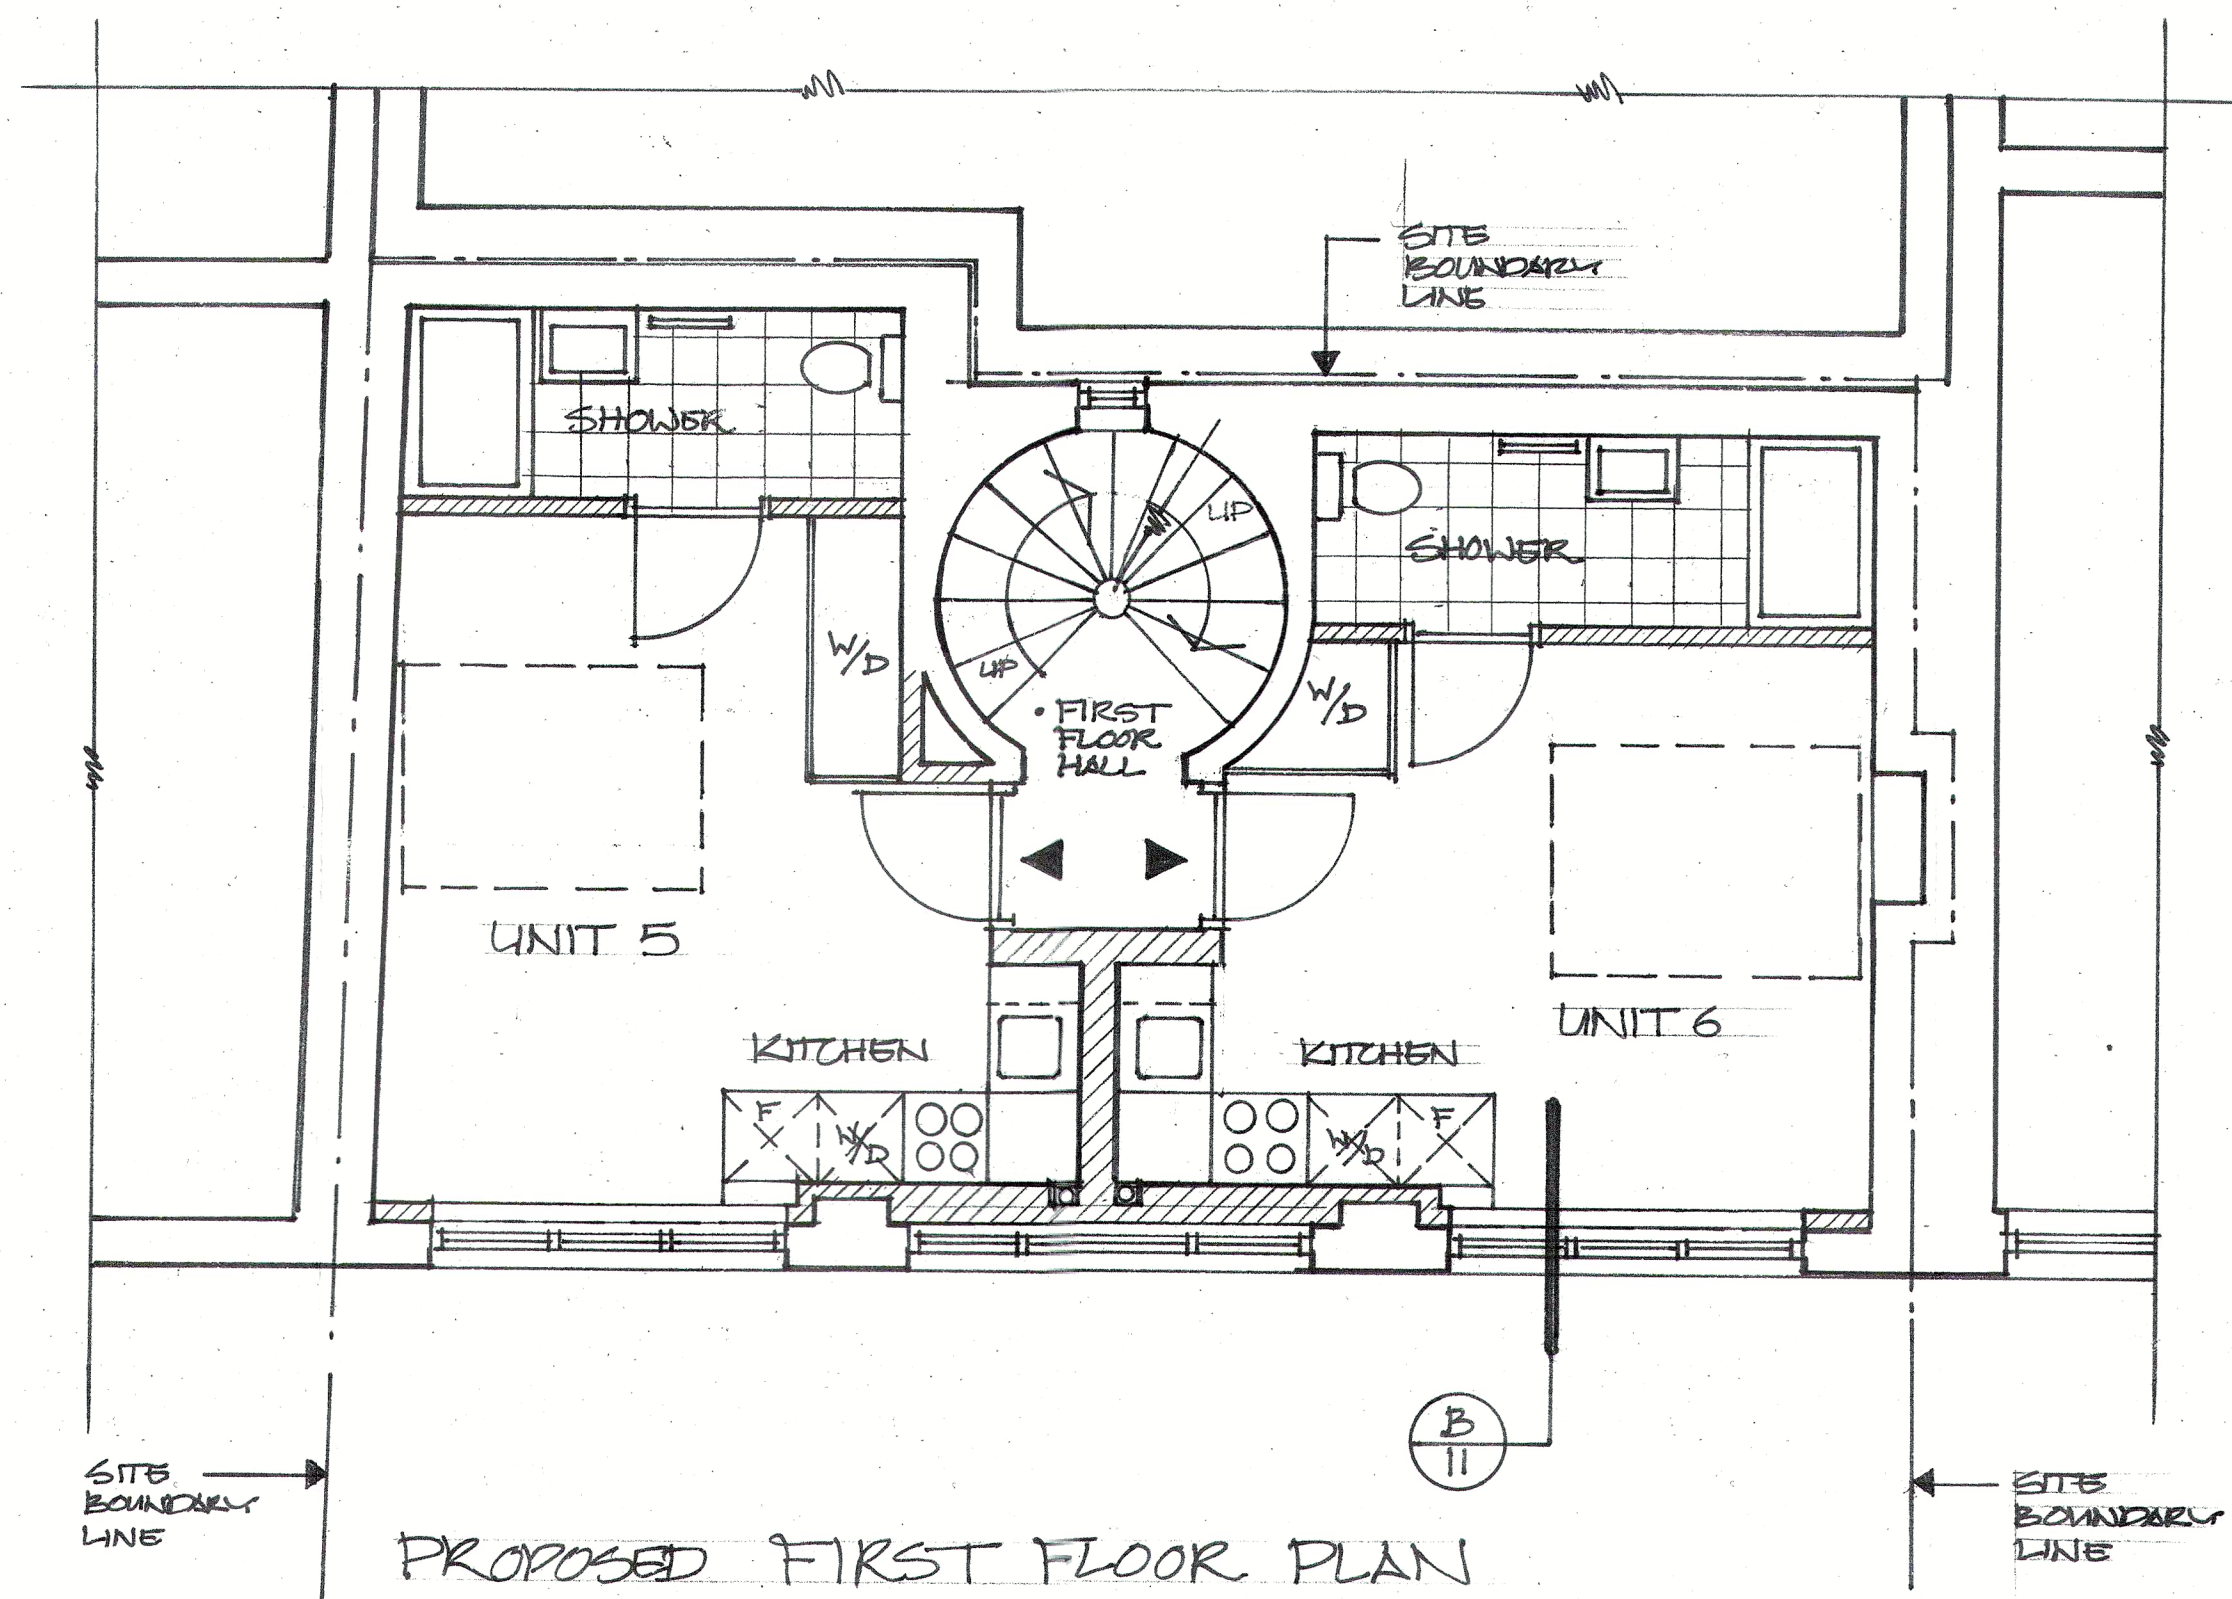
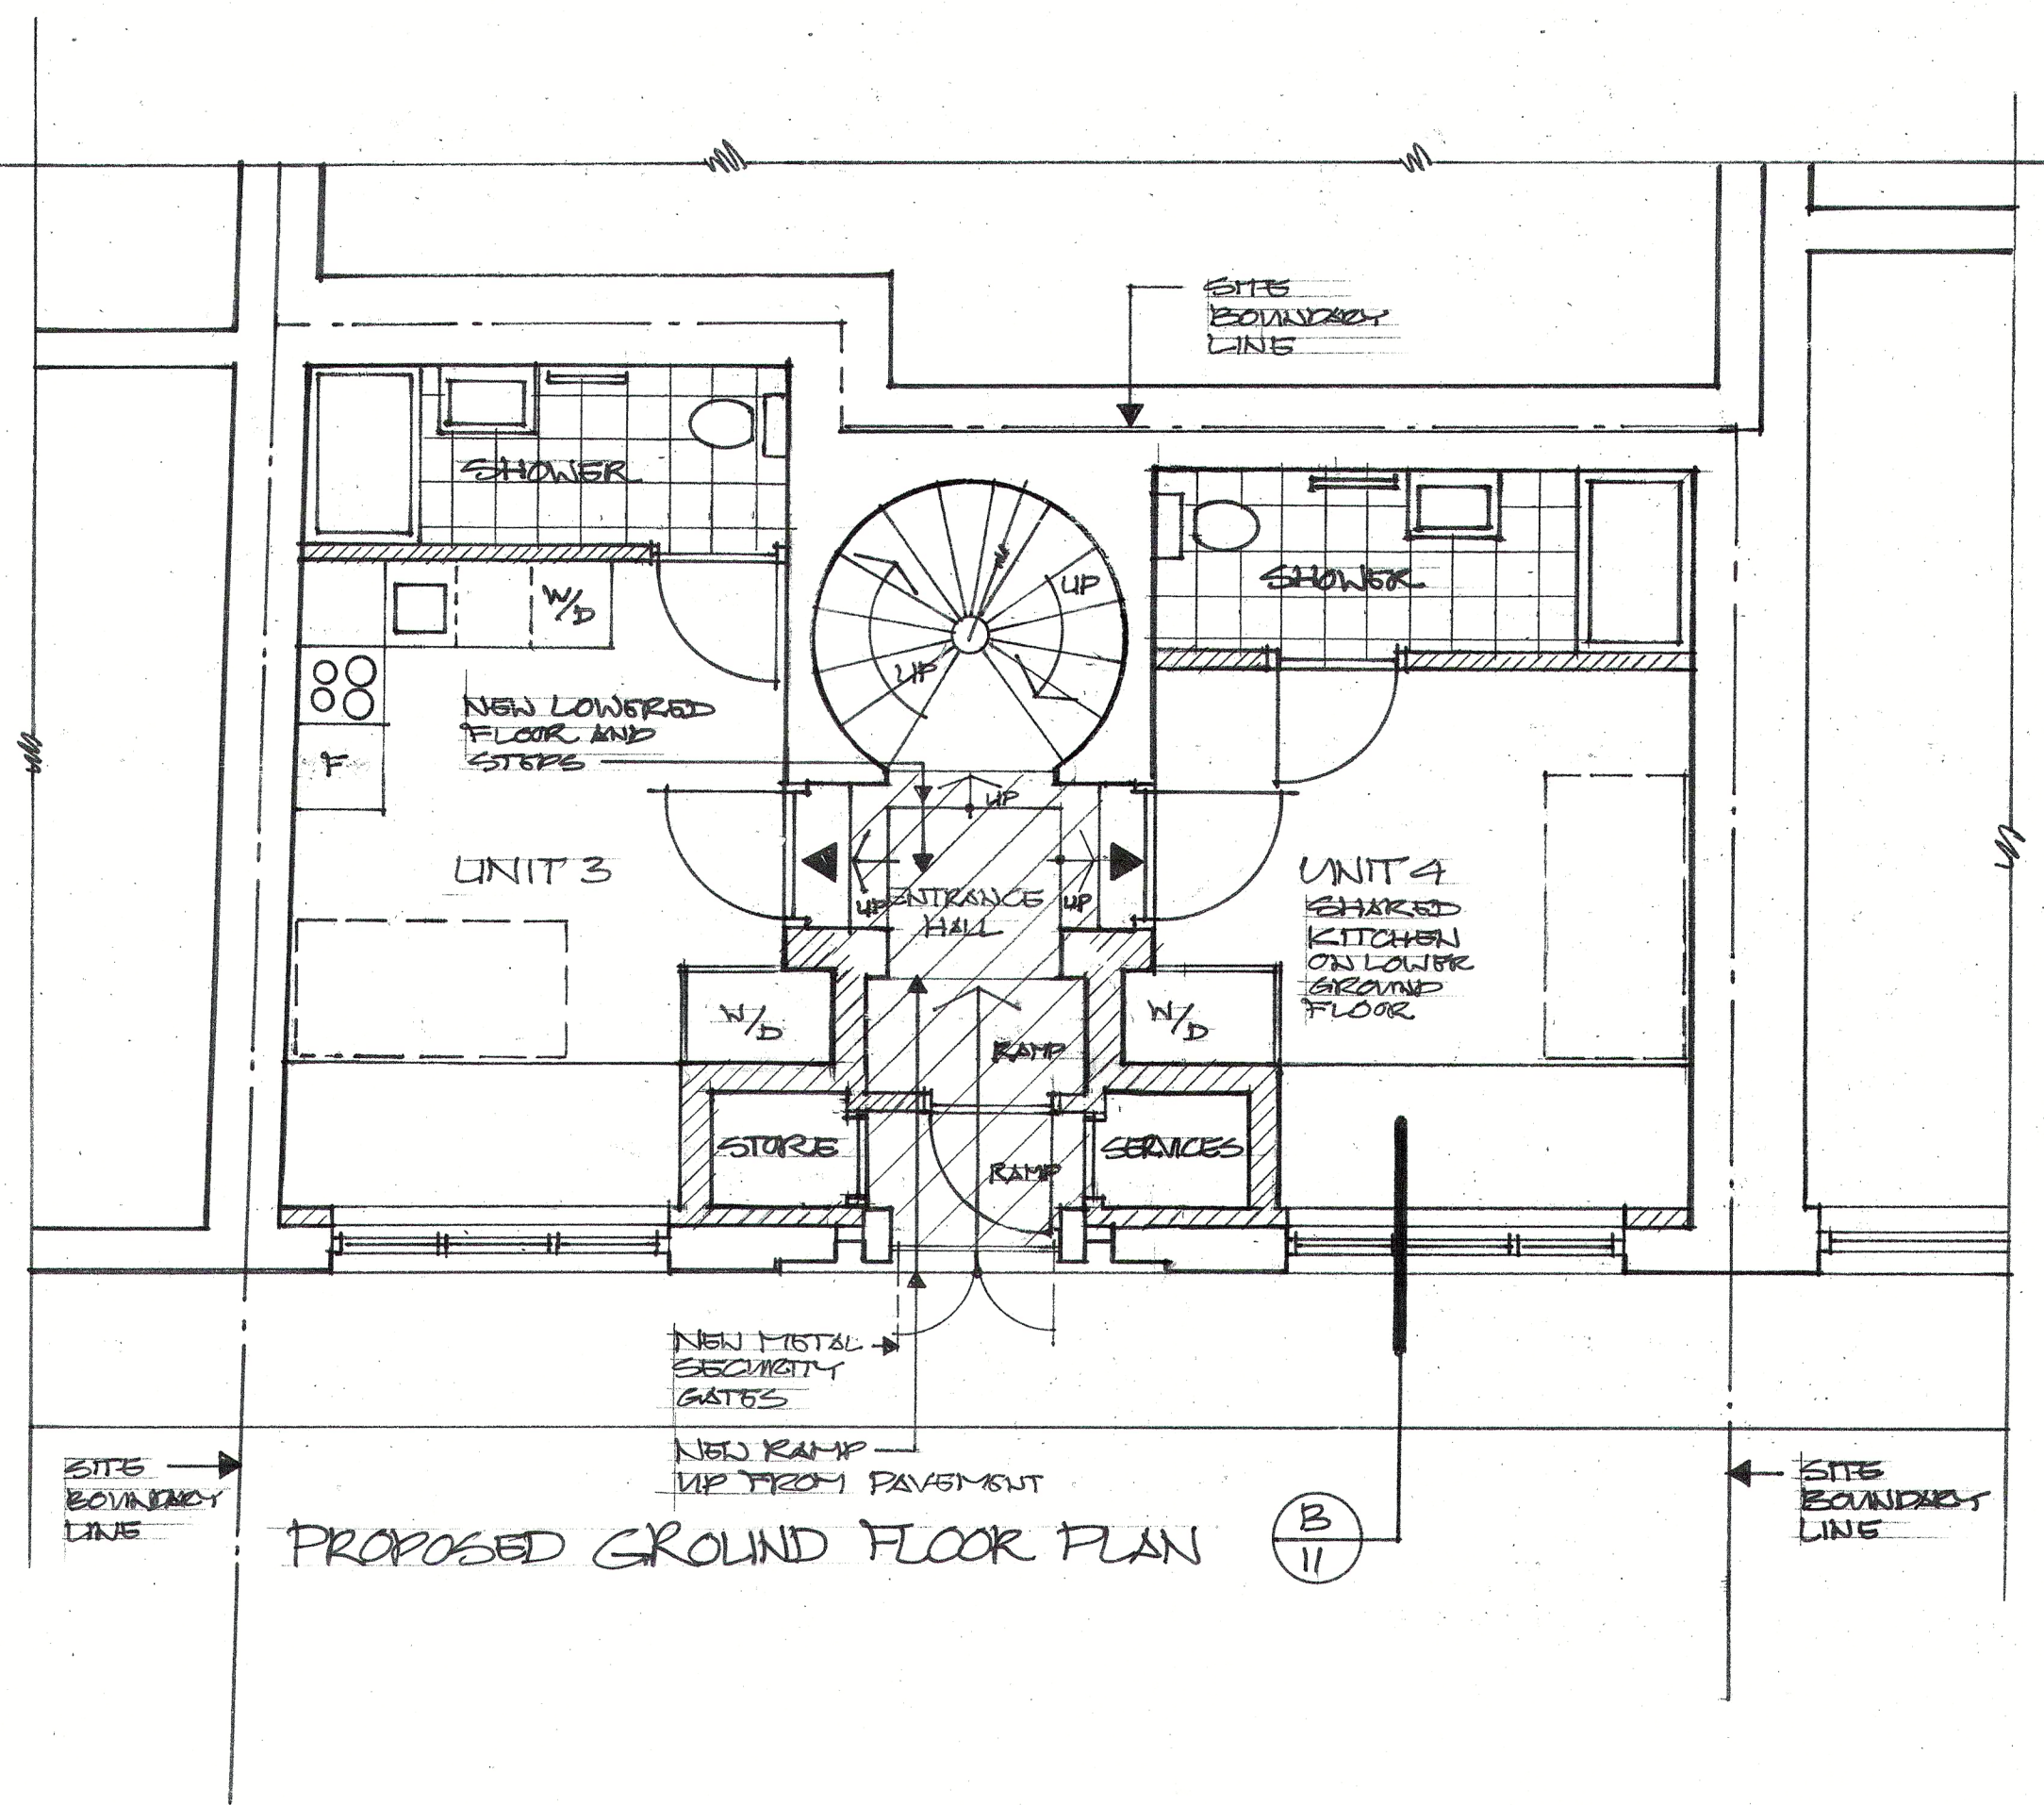


24/02/15 LAYOUTS REVISED		
DATE	REVISIONS	REV.
THIS DRAWING IS THE COPYRIGHT OF THE ARCHITECT AND SHOULD NOT BE REPRODUCED WITHOUT WRITTEN CONSENT. DO NOT SCALE FROM THIS DRAWING. ONLY FIGURED DIMENSIONS SHOULD BE REFERRED TO. ANY DISCREPANCIES SHOULD BE REPORTED TO THE ARCHITECT IMMEDIATELY.		
PROJECT		
10 & 11 STUCKLEY PLACE		
LONDON NW1 8NS		
DRAWING		
PROPOSED		
FLOOR PLANS		
DATE	transformation	
DEL.	ARCHITECTS	
COMPUTER	17 BONNY STREET LONDON NW1 9PE	
	TEL: 020 7424 0122 FAX: 020 7424 0133	
	e-mail: info@transformation-architects.co.uk	
SCALE	DWG. No.	REV. A
1:50	1010-000	