




Basement Floor Plan

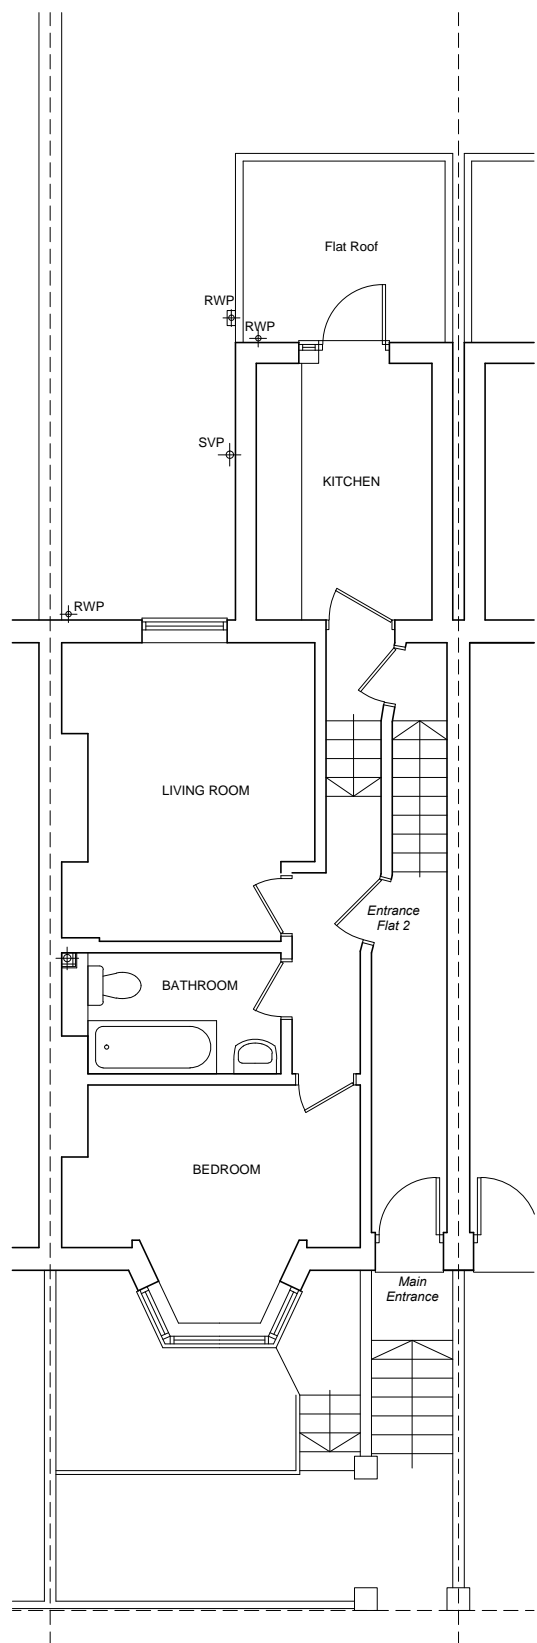


Ground Floor Plan

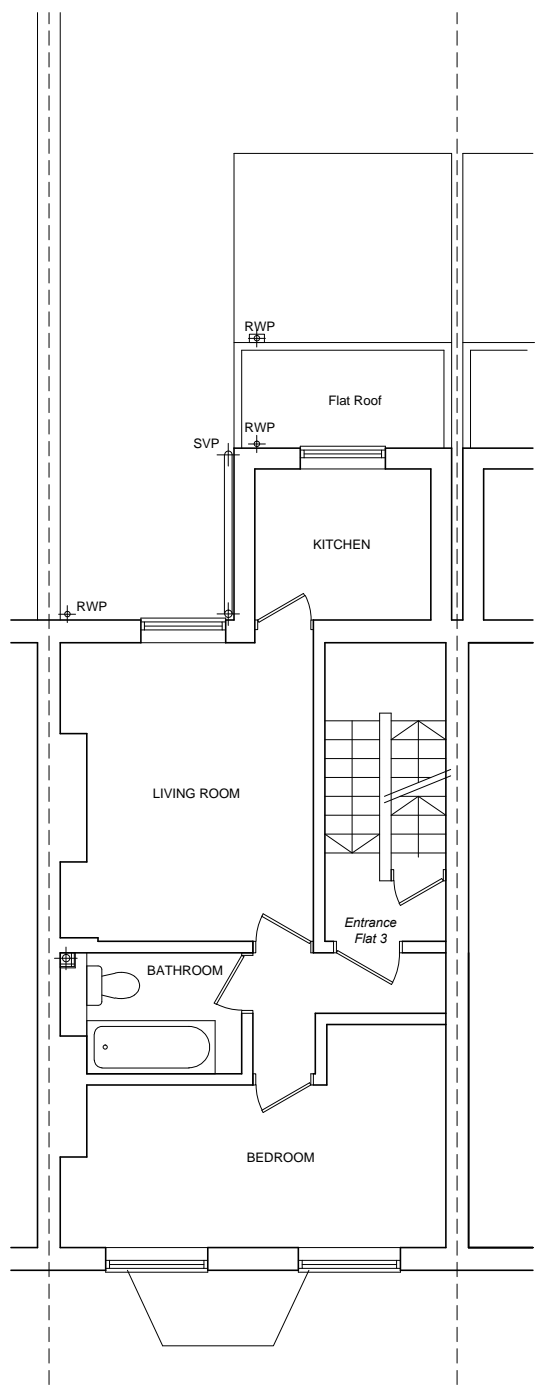

First Floor Plan

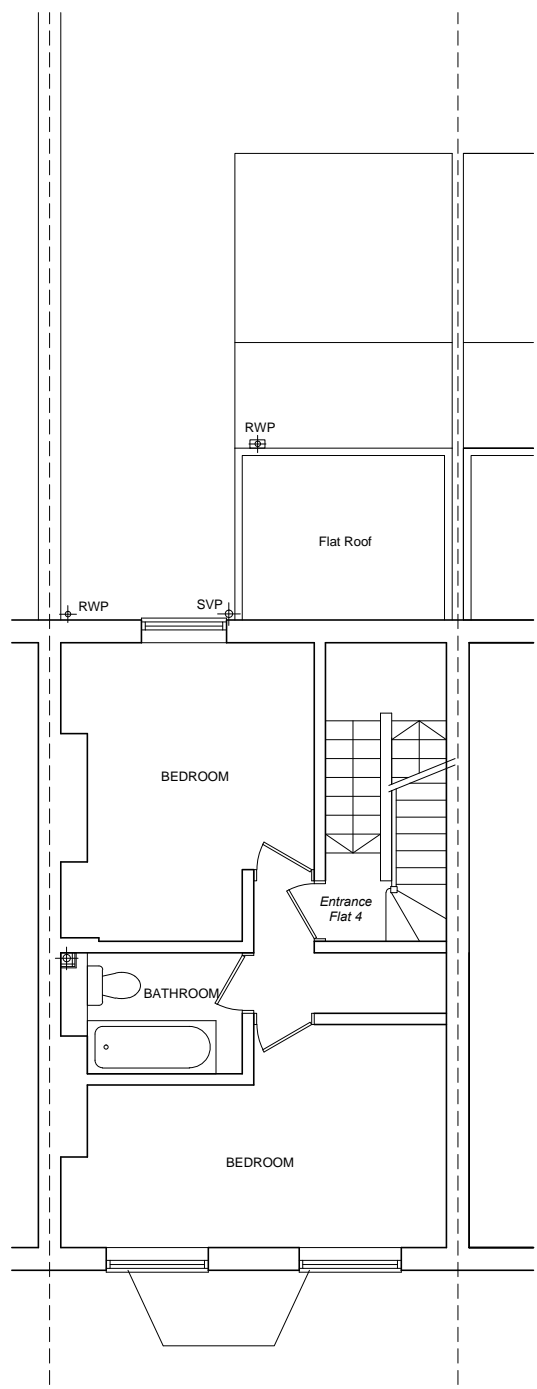

Second Floor Plan

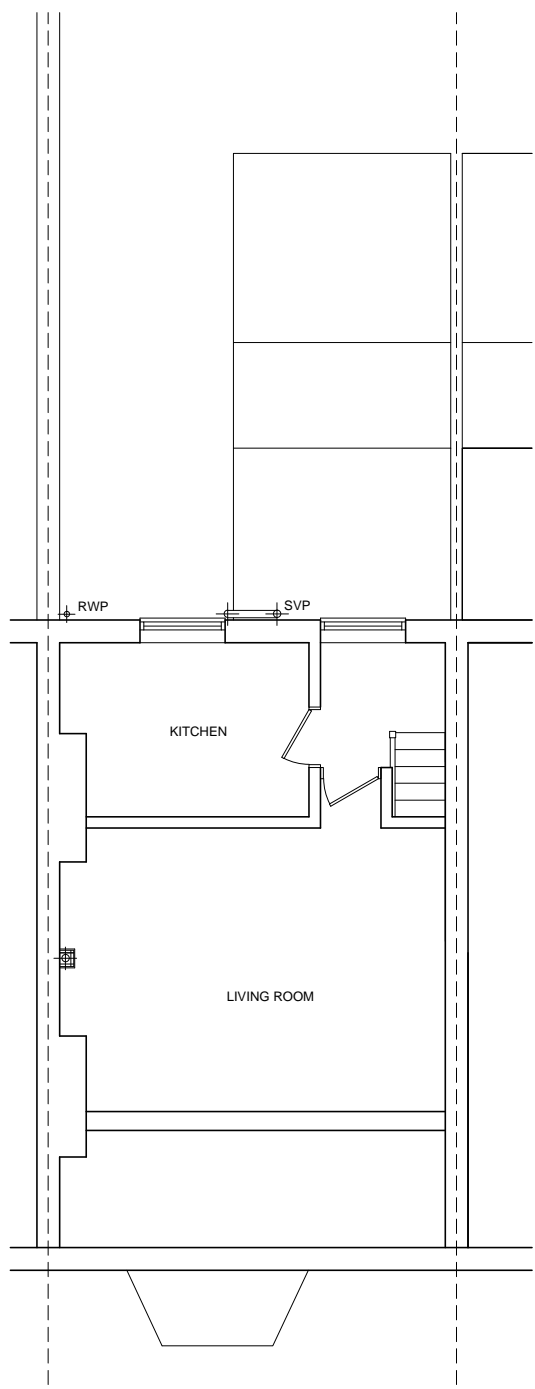


Third Floor Plan


Existing Floor Plans And Elevations




Rear Elevation

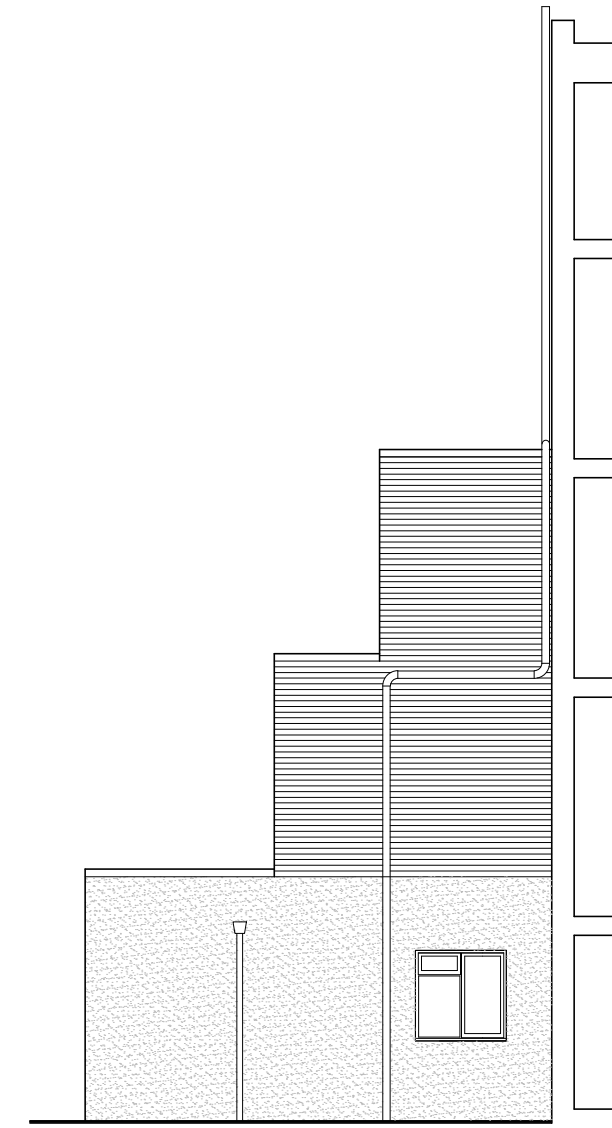


Side Elevation

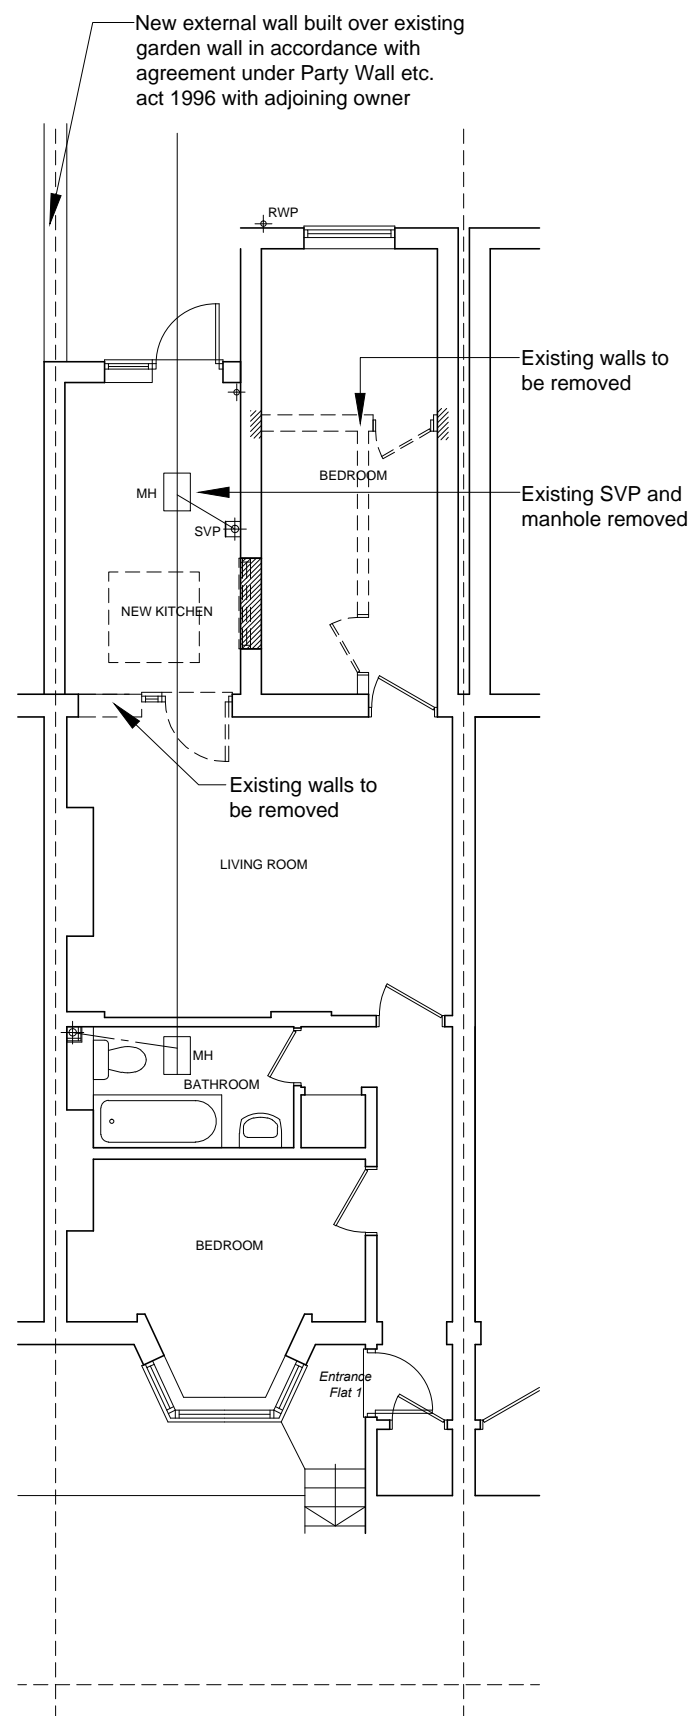


Basement Floor Plan

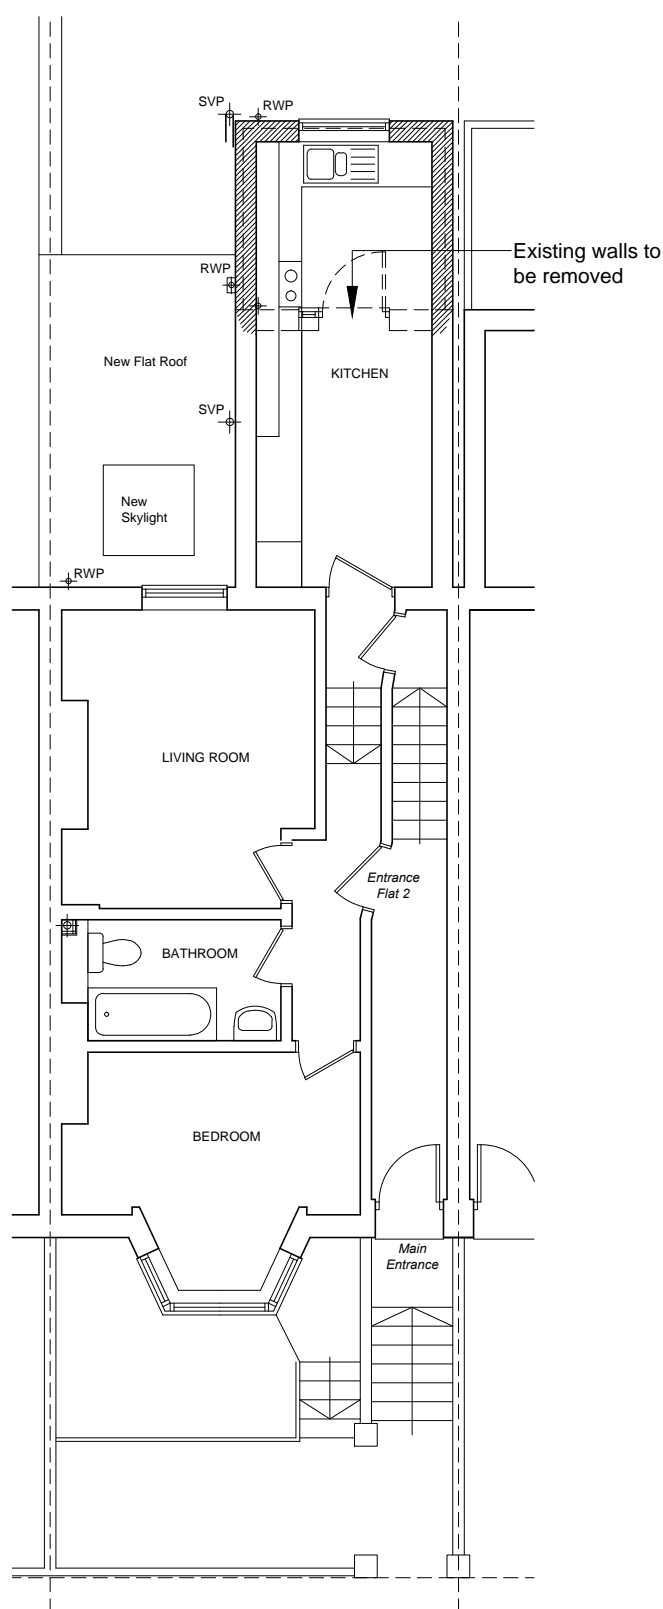


Ground Floor Plan

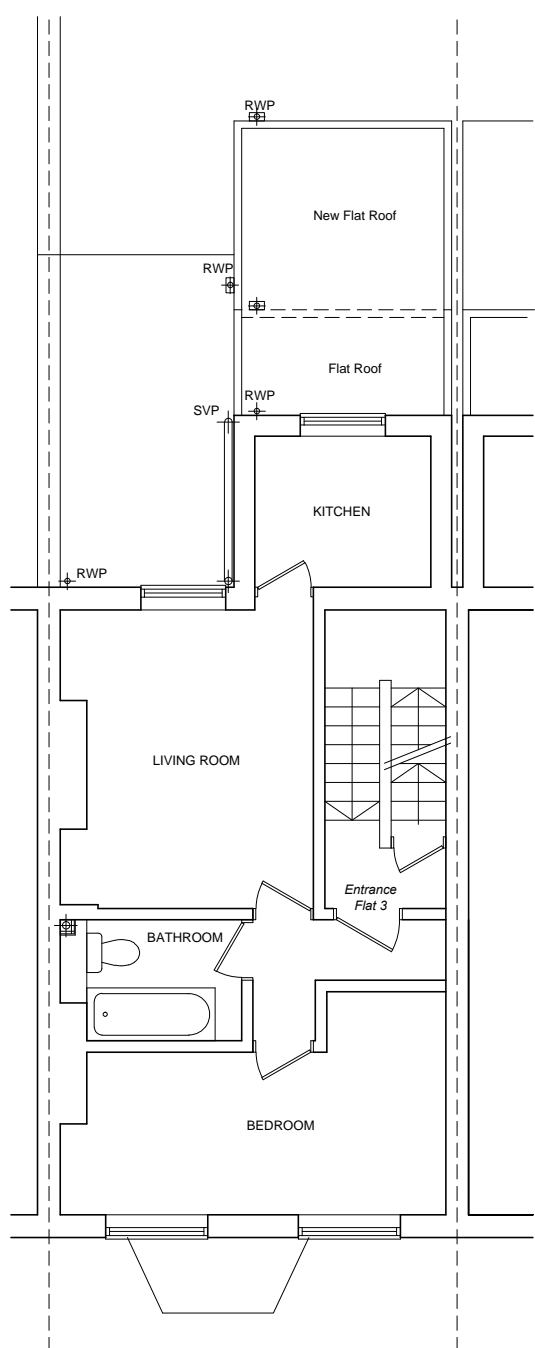

First Floor Plan

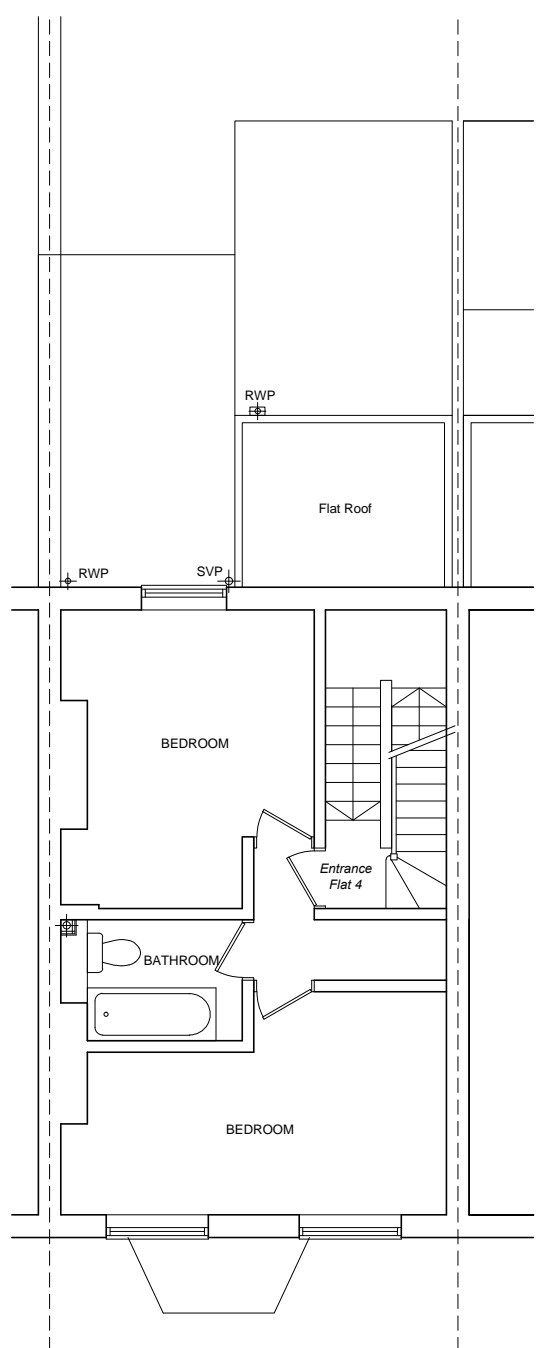


Second Floor Plan

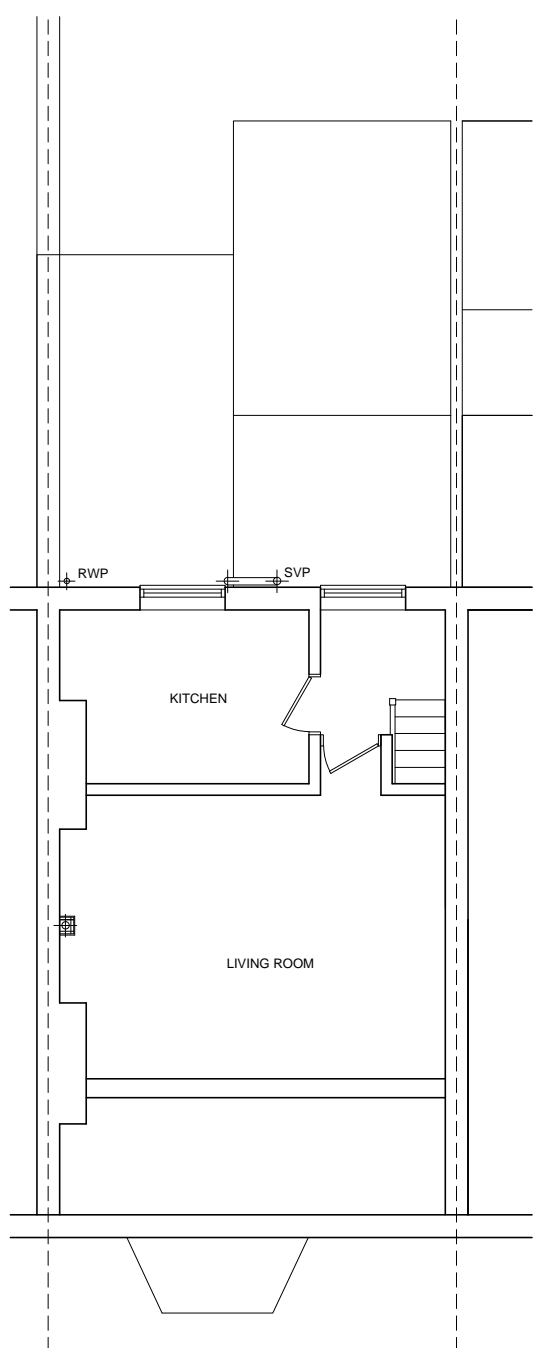


Third Floor Plan

Proposed Floor Plans And Elevations

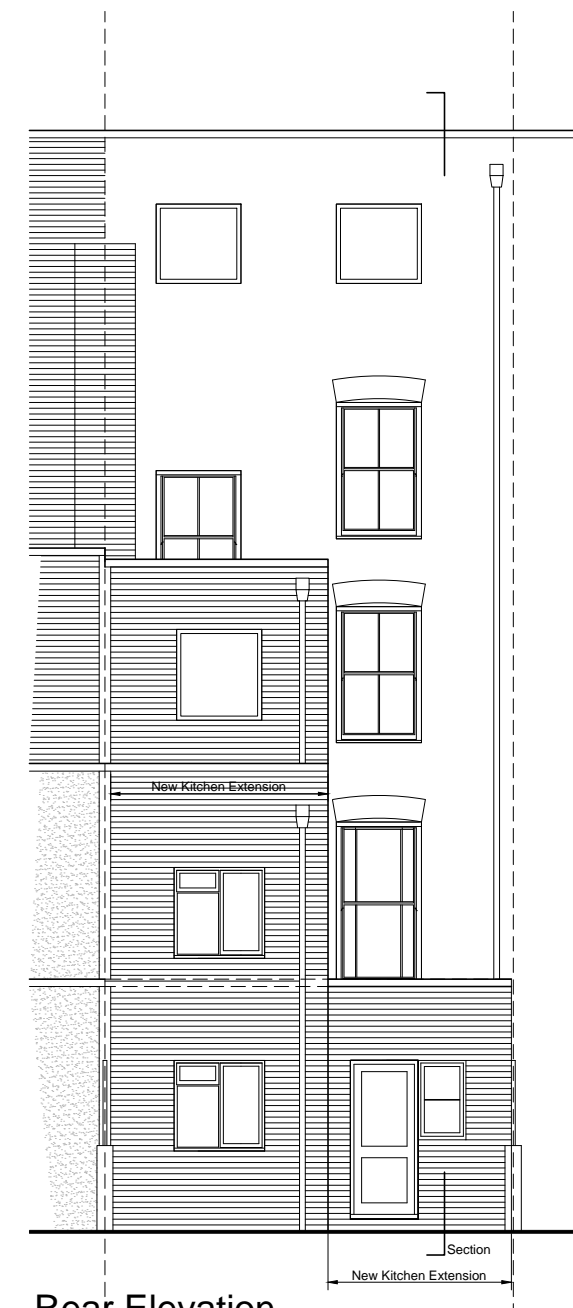

Rear Elevation

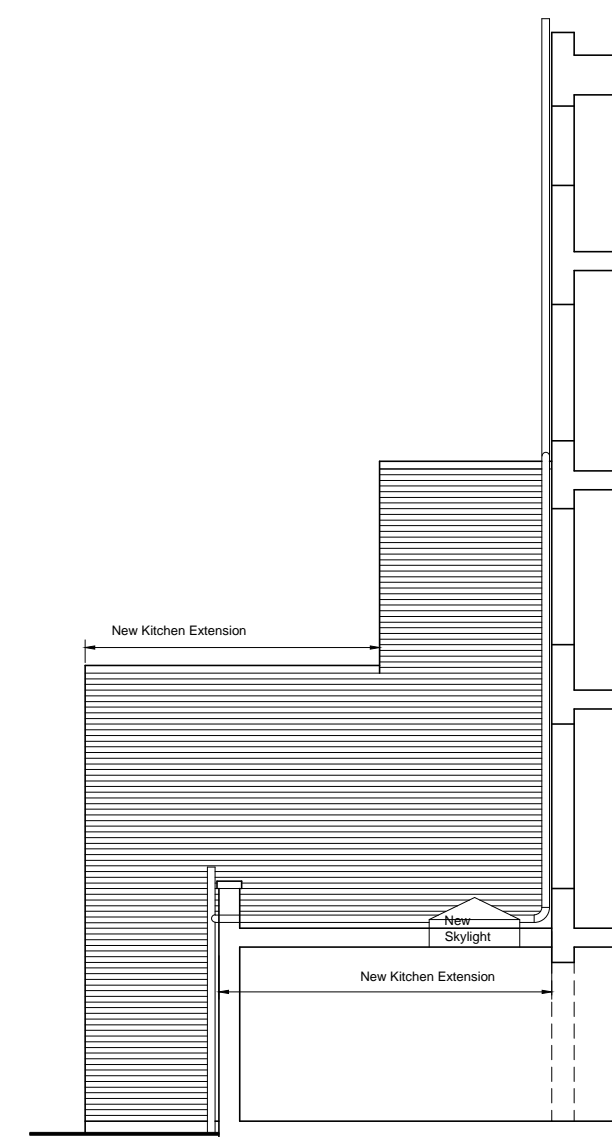

Side Elevation

All materials to match existing - yellow stock brickwork to be used throughout

C Ground Floor Window omitted 09/03/15  
B Rear Basement Extension Increase 09/03/15  
A Planning comments 25/02/15



MICHAEL MILLER  
ASSOCIATES

CHARTERED ARCHITECTS & CONSULTANT  
DESIGNERS

370 CRANBROOK ROAD  
GANTS HILL ILFORD ESSEX IG2 6HY  
Tel: 01796 472635 Mob: 07974 576222  
Email: millerassocs@aol.com

29 Leighton Grove  
London  
NW5

Existing And Proposed Floor Plans  
And Elevations

SCALE : 1:100  
DATE : Jan 2015  
DRAWN BY :

PROJECT NO . DRAWING NO . REVISION

1782 | 101 | C

THIS DRAWING IS COPYRIGHT  
NO DIMENSIONS SHOULD BE SCALED FROM THIS  
DRAWING  
ALL STATED DIMENSIONS SHOULD BE VERIFIED  
ON SITE BEFORE COMENCING WORK OR  
PREPARING SHOP DRAWINGS



NOTE: THIS IS AN A1 DRAWING