


NOTES:
These drawings are for Planning
Purposes only. Do not scale from
drawings and use only figured
dimensions. Any discrepancy shall
be reported to the Architect for
clarification. These drawings are
not for construction. Unauthorised
use of this drawing is prohibited
and this drawing shall only be
used for the purpose for which it
was commissioned

Issue Date Description

11.12.14 Planning Drawings
A 23.12.14 Planning Drawings

was commissioned

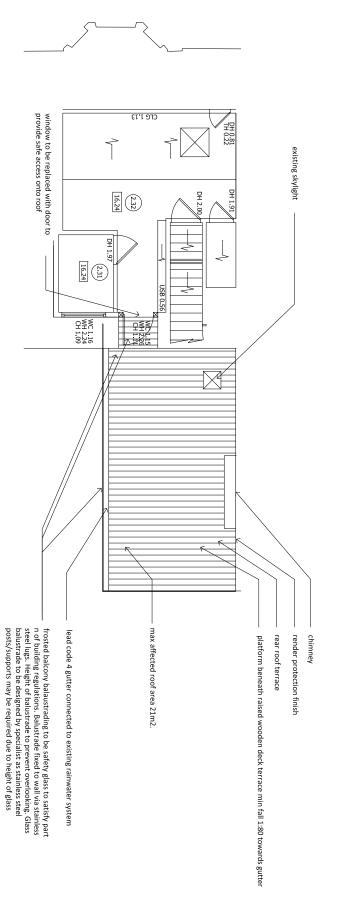

Loft level floor plan

RUSSOFF WAUD ASSOCIATES LIMITED,

Consulting Engineers & Project Managers

8 Sherbourne place, The Chase, Stanmore, Middlesex, HA7 3UH

SITE: 22 Kylemore Road PROJECT DESCRIPTION: Front extension to basement flat and rear roof terrace to top floor

SCALE 1:100 Original paper size A3

Dwg No: 03 Rev: A

STAGE: PLANNING

with associated access

DRAWING: PROPOSED PLANS