




SECOND FLOOR PLAN

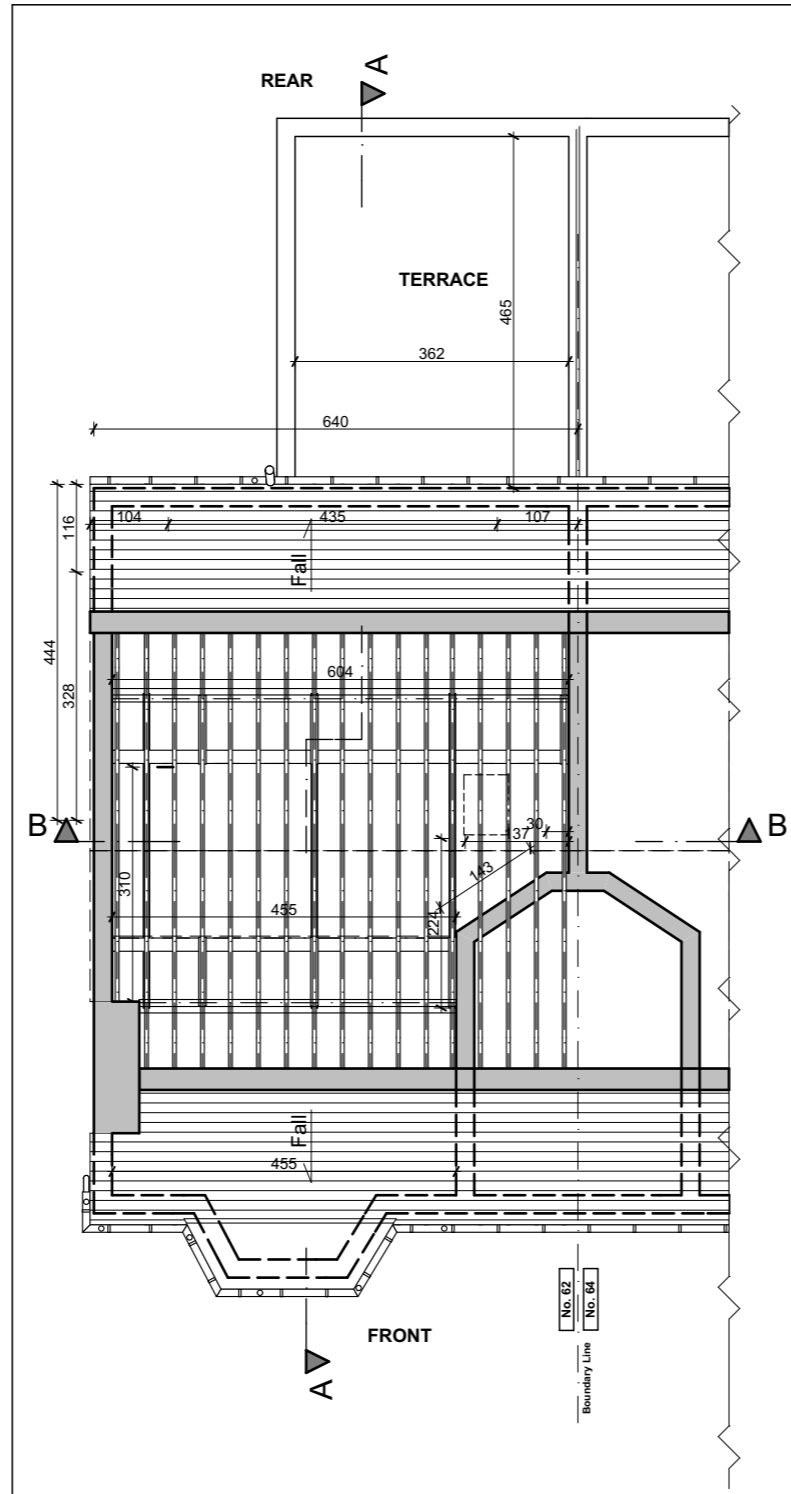

LOFT PLAN

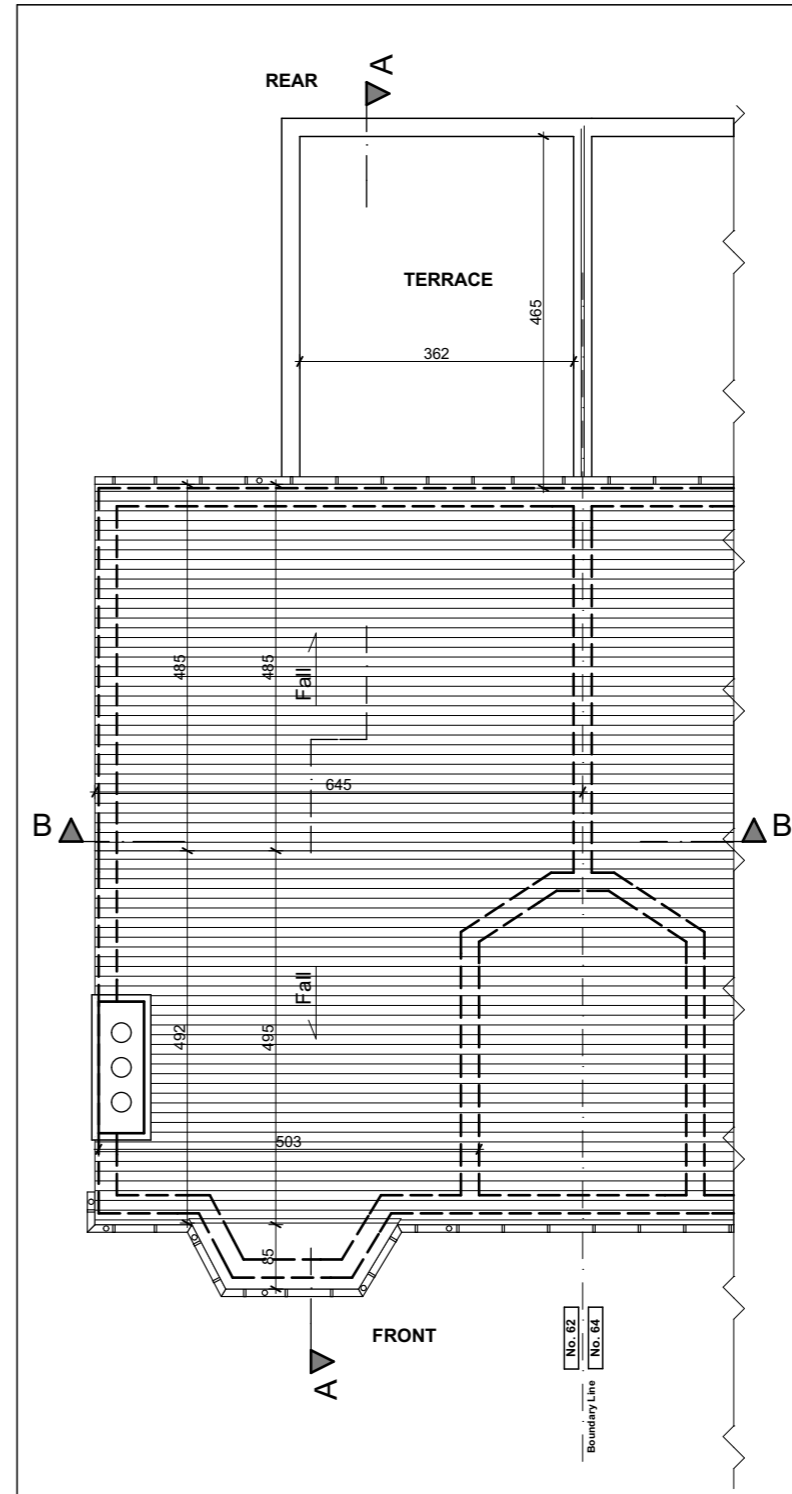

ROOF PLAN

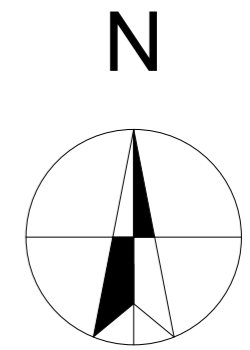

REVISION HISTORY	CODE	DATE

**SOUTH LONDON LOFTS**  
LOFT CONVERSION SPECIALISTS

36-38 OLD DEVONSHIRE ROAD,  
BALHAM, LONDON SW12 9RB  
t: 020 86733380  
e: architecture@buildlondon.com  
www.buildlondon.com

Client  
**COLIN KWAN**

Job Title  
**LOFT CONVERSION AND ALTERATIONS TO REAR ELEVATION**

FLAT C 62 SAVERNAKE ROAD, LONDON NW3 2JR

Drawing Title  
**FLOORS LOFT AND ROOF PLANS EXISTING**

Drawn by	Date	Checked by	Date
PL	MAR' 2015	OM	MAR' 2015

Scale	Drawing Status
1:100@A3	PLANNING

Drawing number	Revision
15028-PLN-02	0

SCALE

