


SIDE SOUTH EAST ELEVATION Scale: 1:100 @ A1



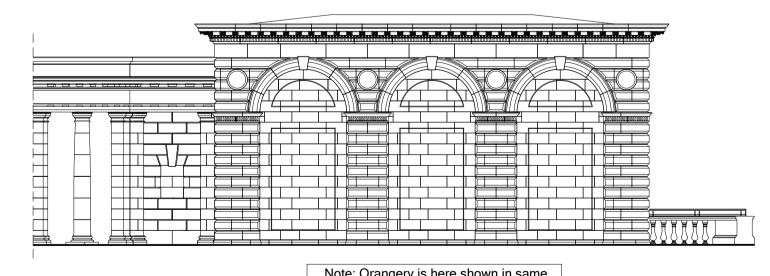

Note: Orangery is here shown in same plane as house, for clarity of comparison

© Scott & Twine LLP 2013

FRONT NORTH EAST ELEVATION Scale: 1:100 @ A1

GENERAL NOTES: 1. This drawing is to be read in conjunction with all other relevant contract drawings, specifications & schedules. 2. If in doubt: Ask 3. Scott & Twine Architects shall be notified in writing of any discrepancies.		Client WITANHURST CONSTRUCTION MANAGEMENT LTD	Issue PLANNING Preliminary / Planning / LBC / Tender / Construction / As Built	Title EXISTING BUILDING SIDE SE & FRONT NE ELEVATIONS	
		ARCHITECTS & INTERIOR DESIGNERS	Project 41 HIGHGATE WEST HILL LONDON N6	Date June 2014 Drawn By NC	Scale 1:100 @ A1 Checked By ST
	Rev Date Description By			Drawing Number 2225-06/	/00/01 Revision -