


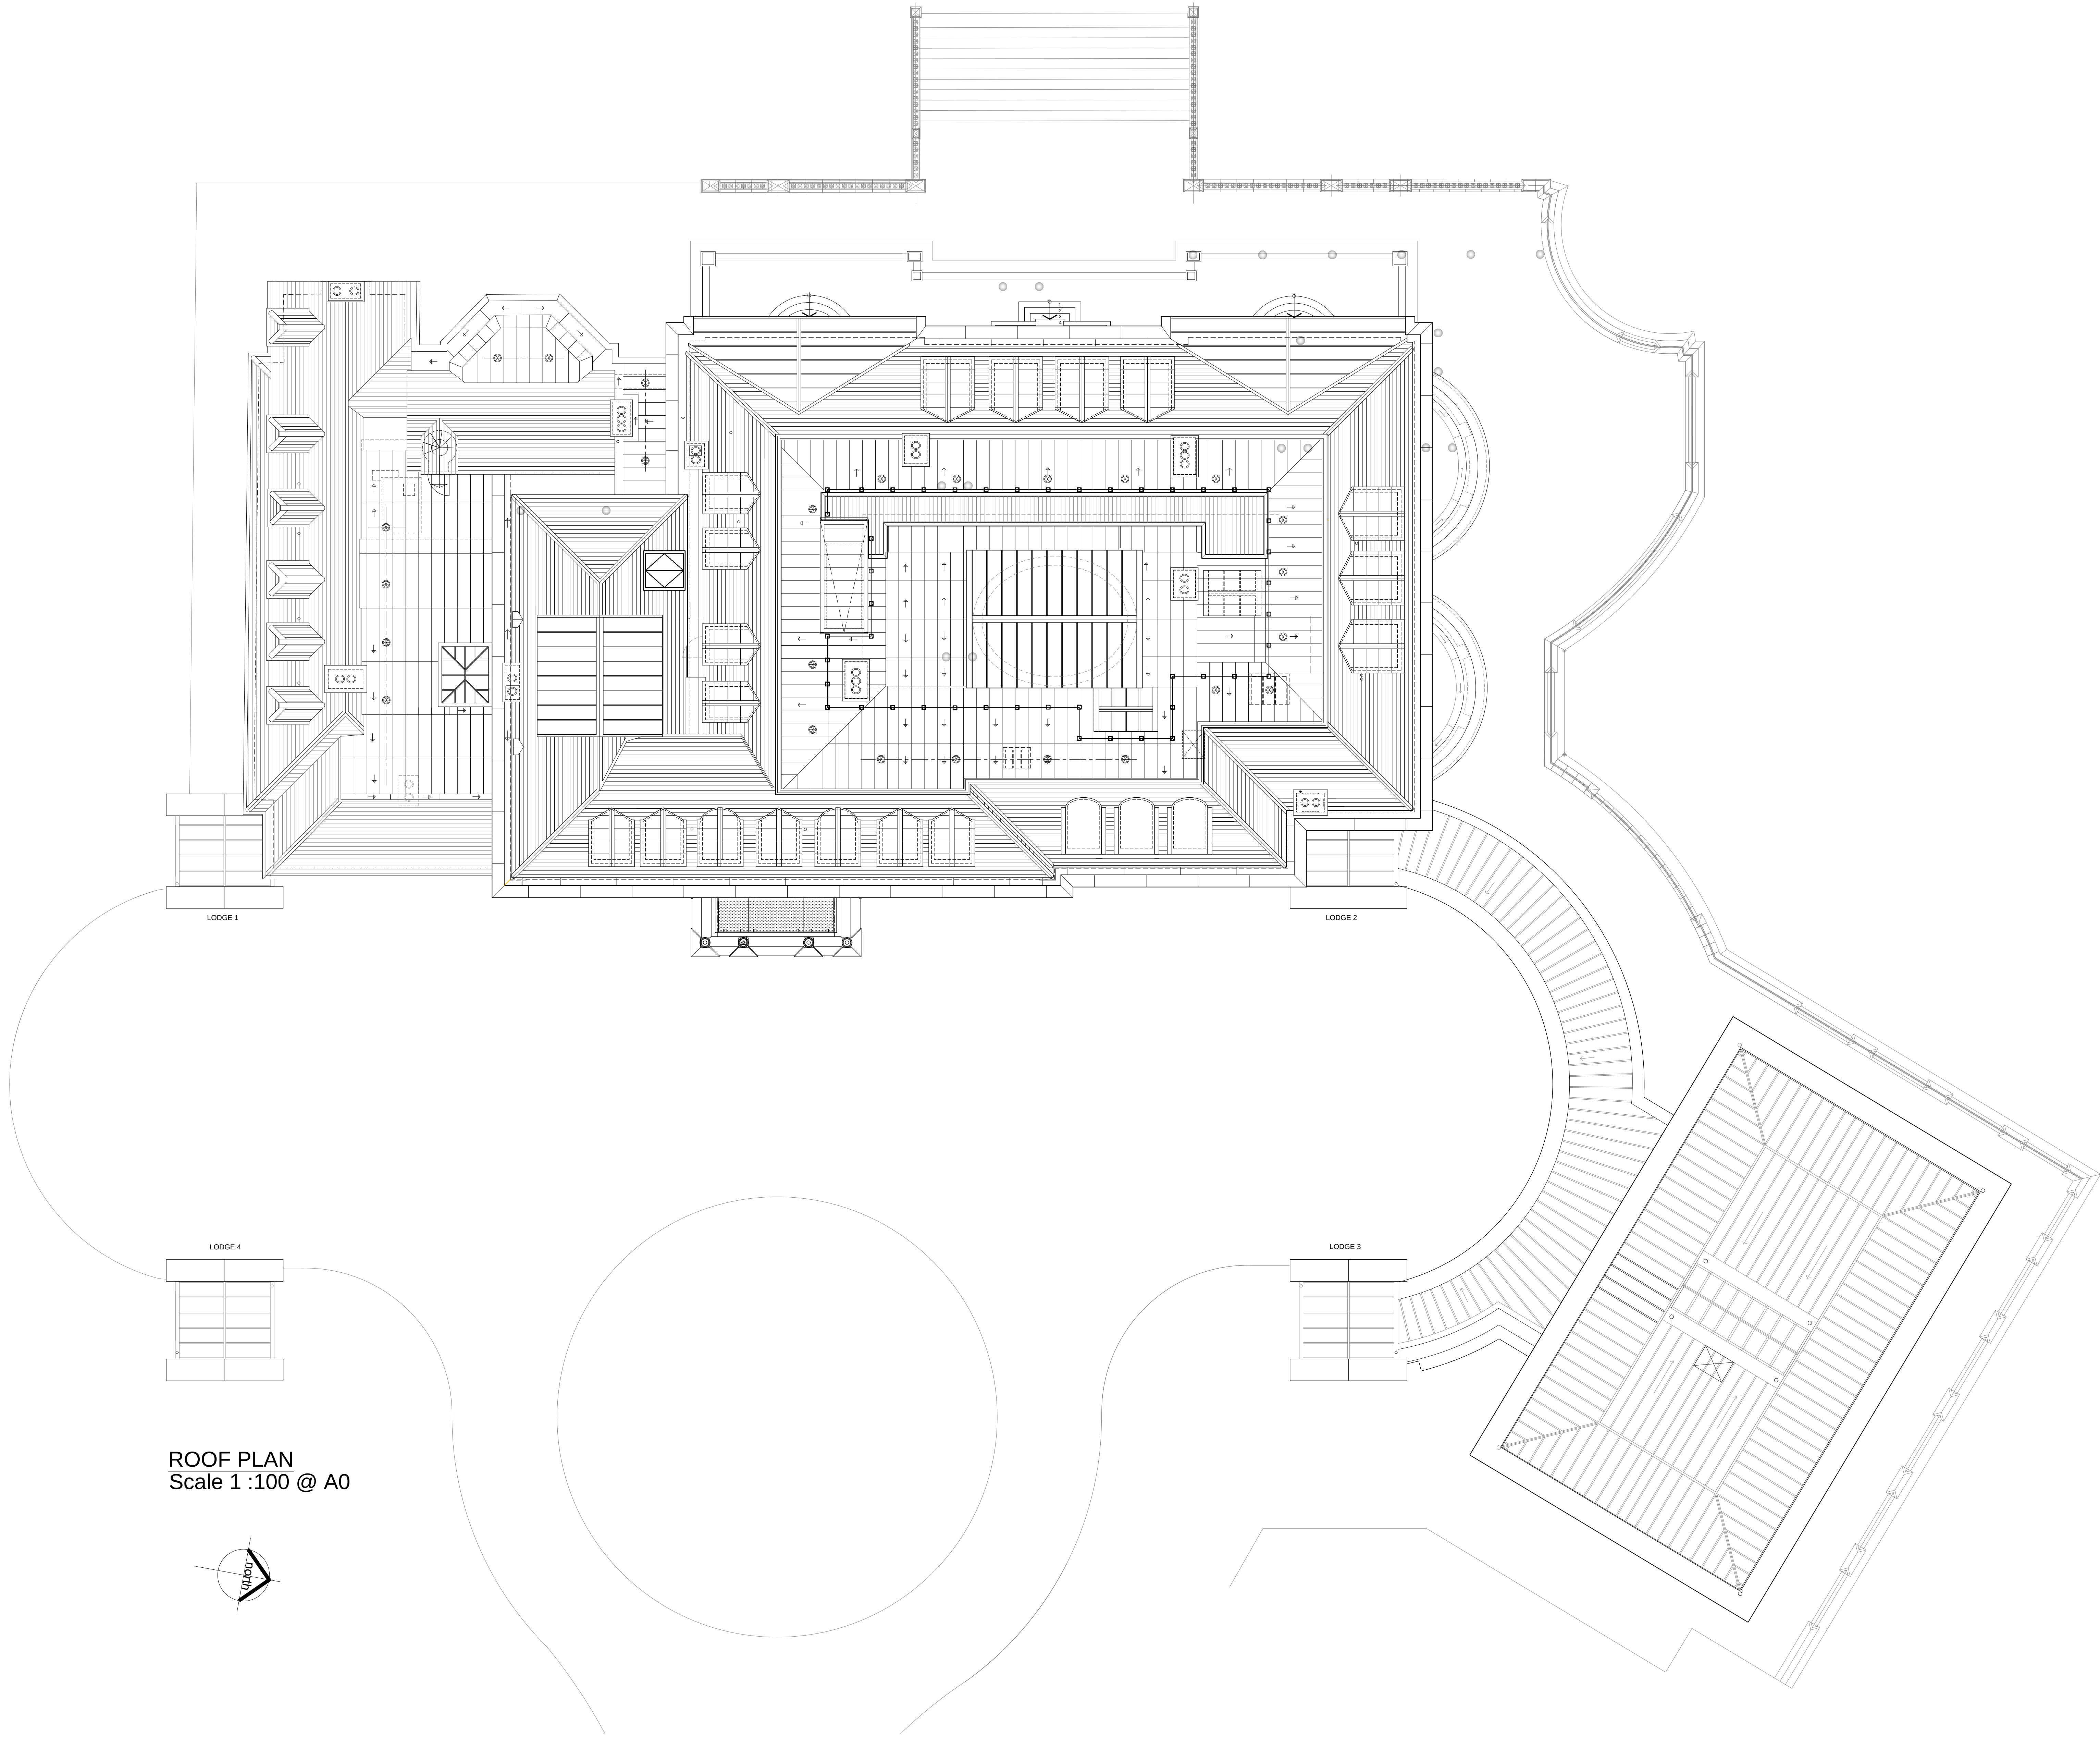

ROOF PLAN
Scale 1 :100 @ A0

GENERAL NOTES:

1. Do not scale from this drawing. Use figured dimensions only. Contractor to check dimensions on site prior to construction and notify CA of any discrepancy.
2. This drawing is to be read in conjunction with all other relevant contract drawings, specifications & schedules.
3. If in doubt: Ask
4. Scott & Twine Architects shall be notified in writing of any discrepancies.

KEY:

Rev	Date	Description	By

Client
WITANHURST CONSTRUCTION
MANAGEMENT LTD
scott&twine
ARCHITECTS & INTERIOR DESIGNERS
The Old Power Station Mortlake High Street
London SW14 6SN
T +44 (0) 20 3355 9699
www.scott-twine.co.uk

Issue
PLANNING
Preliminary / Planning / LBC / Tender / Construction / As Built
Project
41 HIGHGATE WEST HILL
LONDON N6

Title EXISTING BUILDING ROOF PLAN		Revision	
Date June 2014	Scale 1:100 @ A0	Drawn By NC	Checked By ST
Drawing Number 2225-06/00/03		Revision -	