





Front Elevation

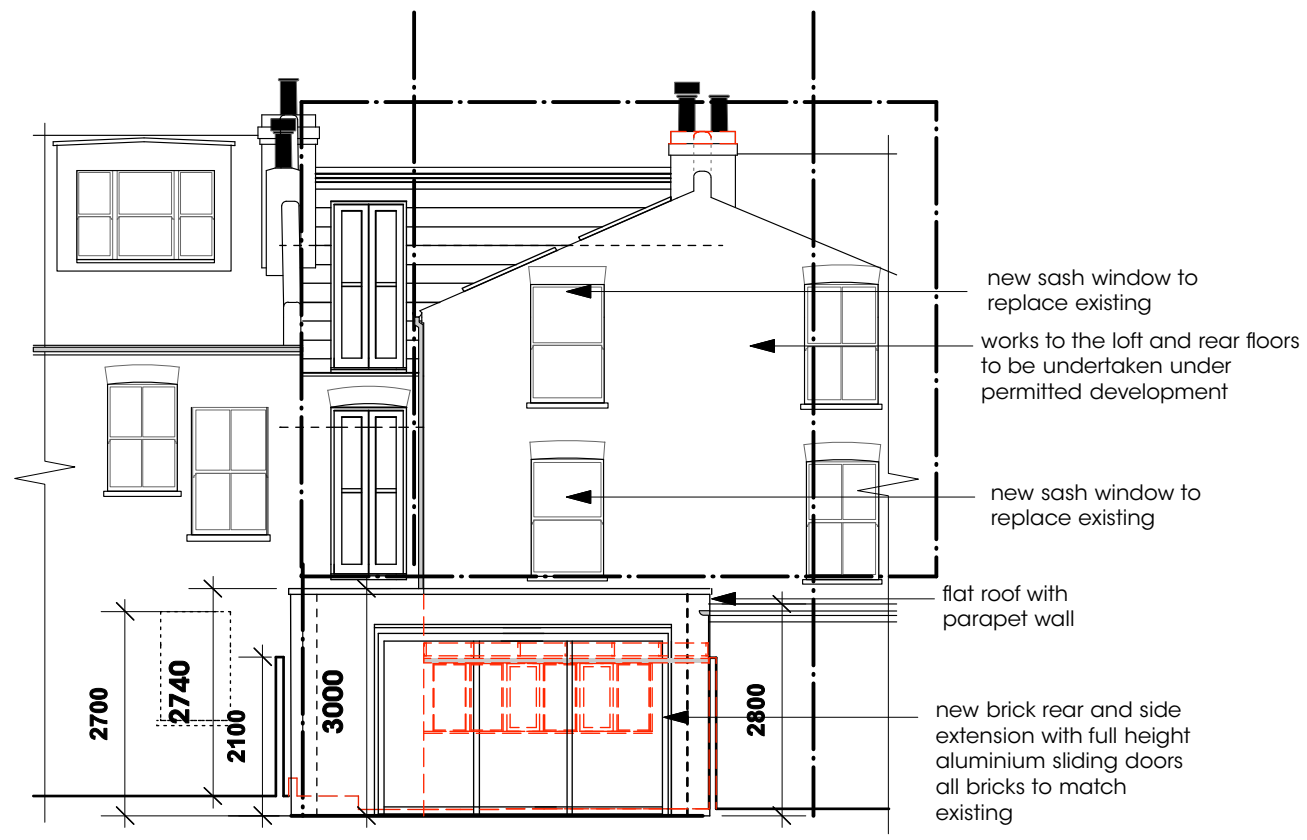

Rear Elevation

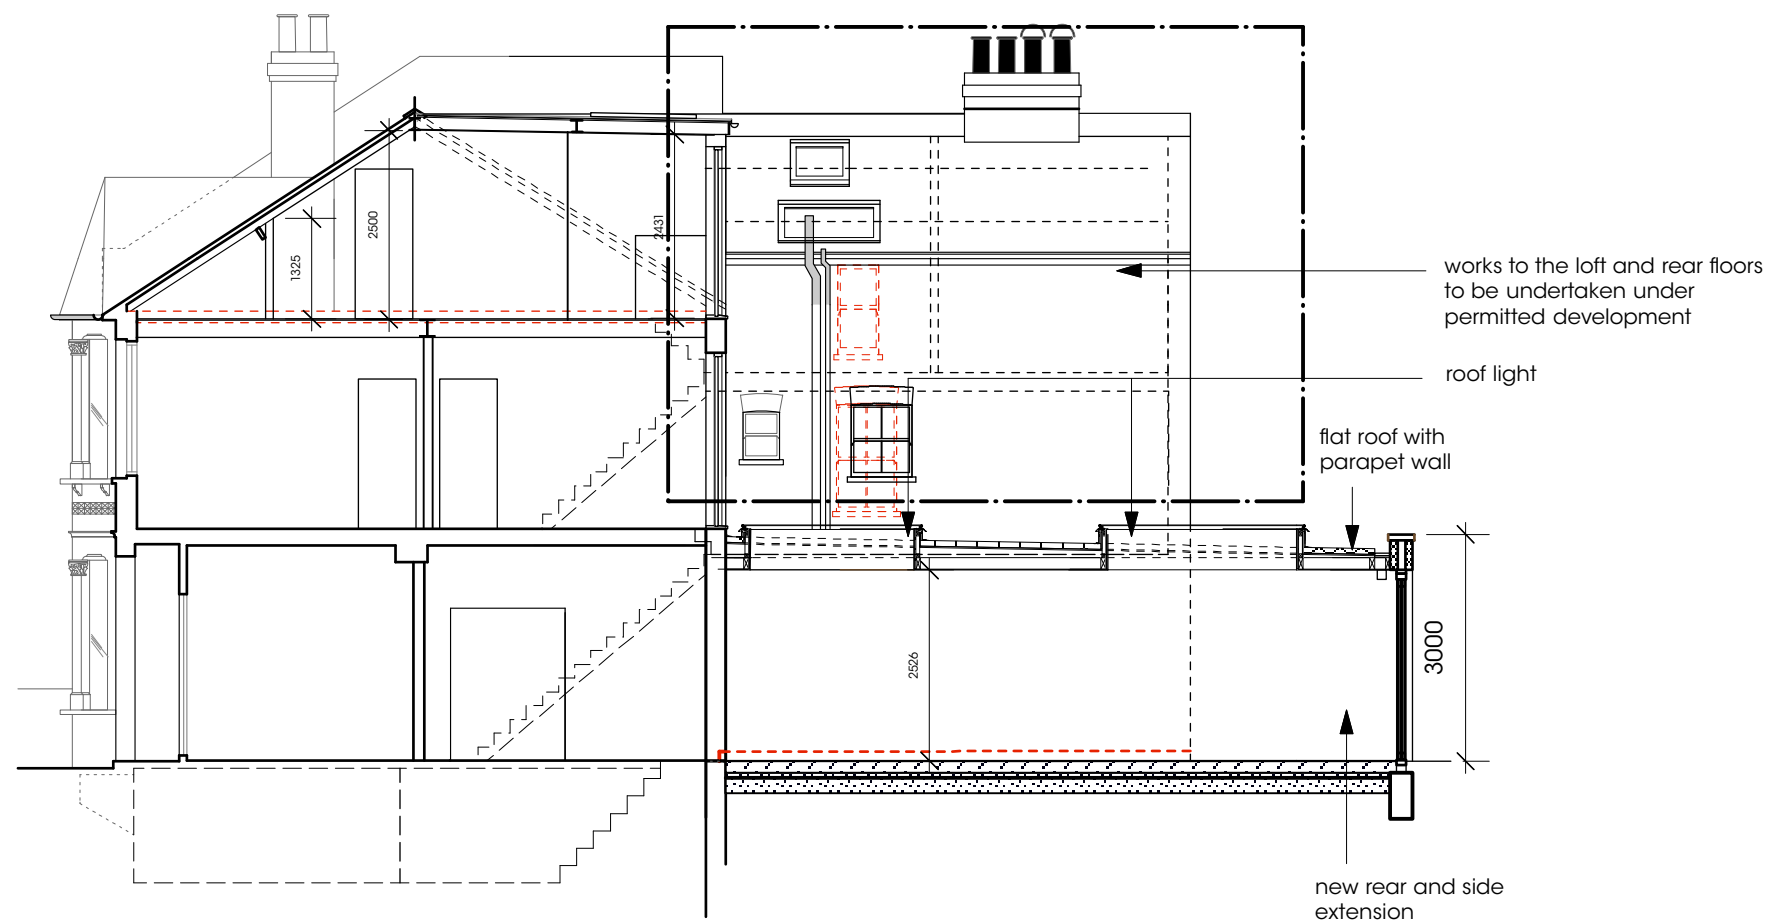

Side Elevation/Section

## notes

use figured dimensions only.  
copyright of design and drawing reserved.  
all dimensions must be confirmed on site prior  
to any construction work being undertaken  
setting out to be approved before fabrication.  
\* indicates site dimension.  
\*\* indicates a critical dimension.

## revision

**A.** Replacement front door & sash windows to all elevations.  
Additional roof light indicated - Dec 14

**B. 26.02.15** - Dimensions added to adjacent property extension and window height

# dnkdesign

client	Mr & Mrs Rosen		
project	46 Agamemnon Road London NW6 1EN		
title	Planning Application Elevations		
drawing N°	RO05.54	rev	B
drawn by	nh	date	Nov 14
scale	1:100 @ A3		

**interior design consultants**  
18 burard road london nw6 1db  
t 020 7813 2945 f 020 7813 0609  
e nicole@dnkdesign.co.uk