


Materials Legend- Existing			
(A)	Slate roof tiles	(E)	UPVC Window frame, white
(B)	Brick	(F)	Metal Window frame, silver
(C)	Window painted white	(G)	Existing Trellis
(D)	Existing Flat Roof		

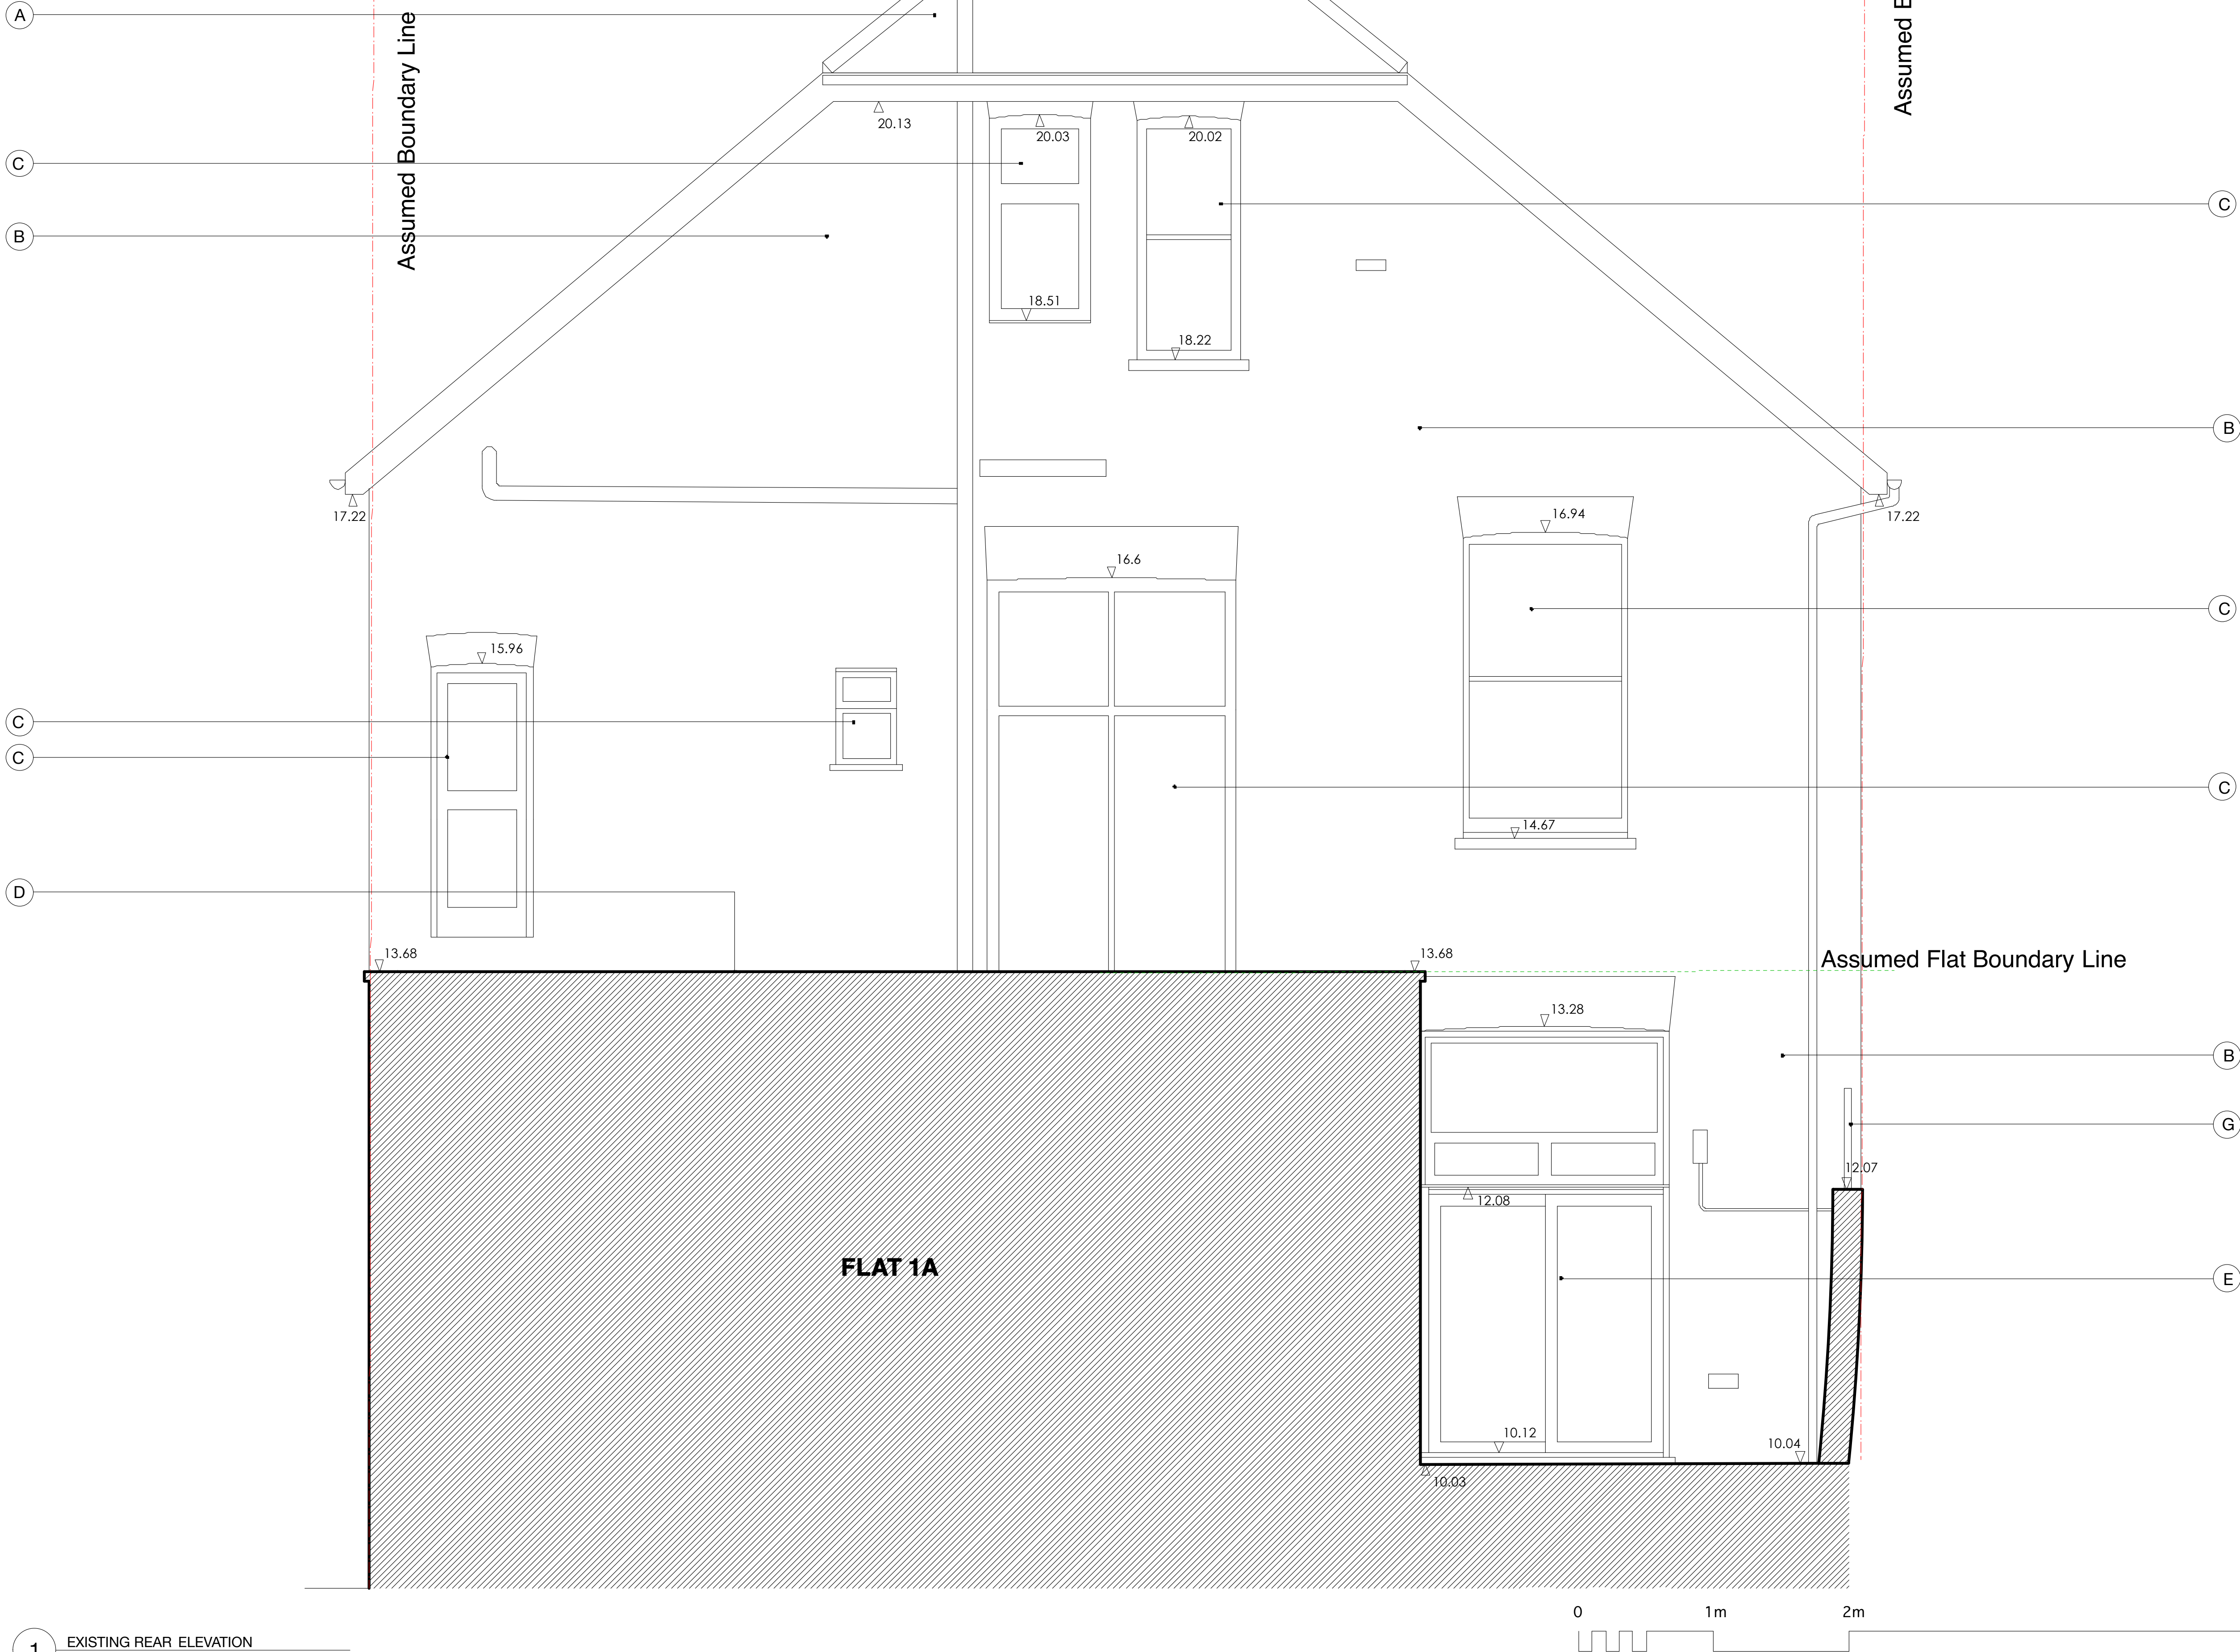

© This drawing is the property of RP Consultants.  
No disclosure or copy of it may be made without the written permission of RP Consultants.  
- Do not scale this drawing.  
- All dimensions and levels to be checked on site.  
- Discrepancies to be reported to STA before proceeding.  
- If in any doubt about information on this drawing contact SSF.

revisions

**RP CONSULTANTS**

t: +44 (0)7917616565 131 West End Lane  
e: ruben@pr-consultants.org London, NW6 2PG

client  
**RP Consultants**

project  
**Flat 1, 131 West End Lane  
London  
NW6 2PG**  
drawing title  
**Rear Elevation  
Existing**

status  
**PLANNING**

scale at A1 1:25 scale at A3 1:50 drawn by MS  
date created file reference  
January 2015 196  
drawing no. revision  
**15-196-EX 50** -