


Synagogue - No.64



No. 60

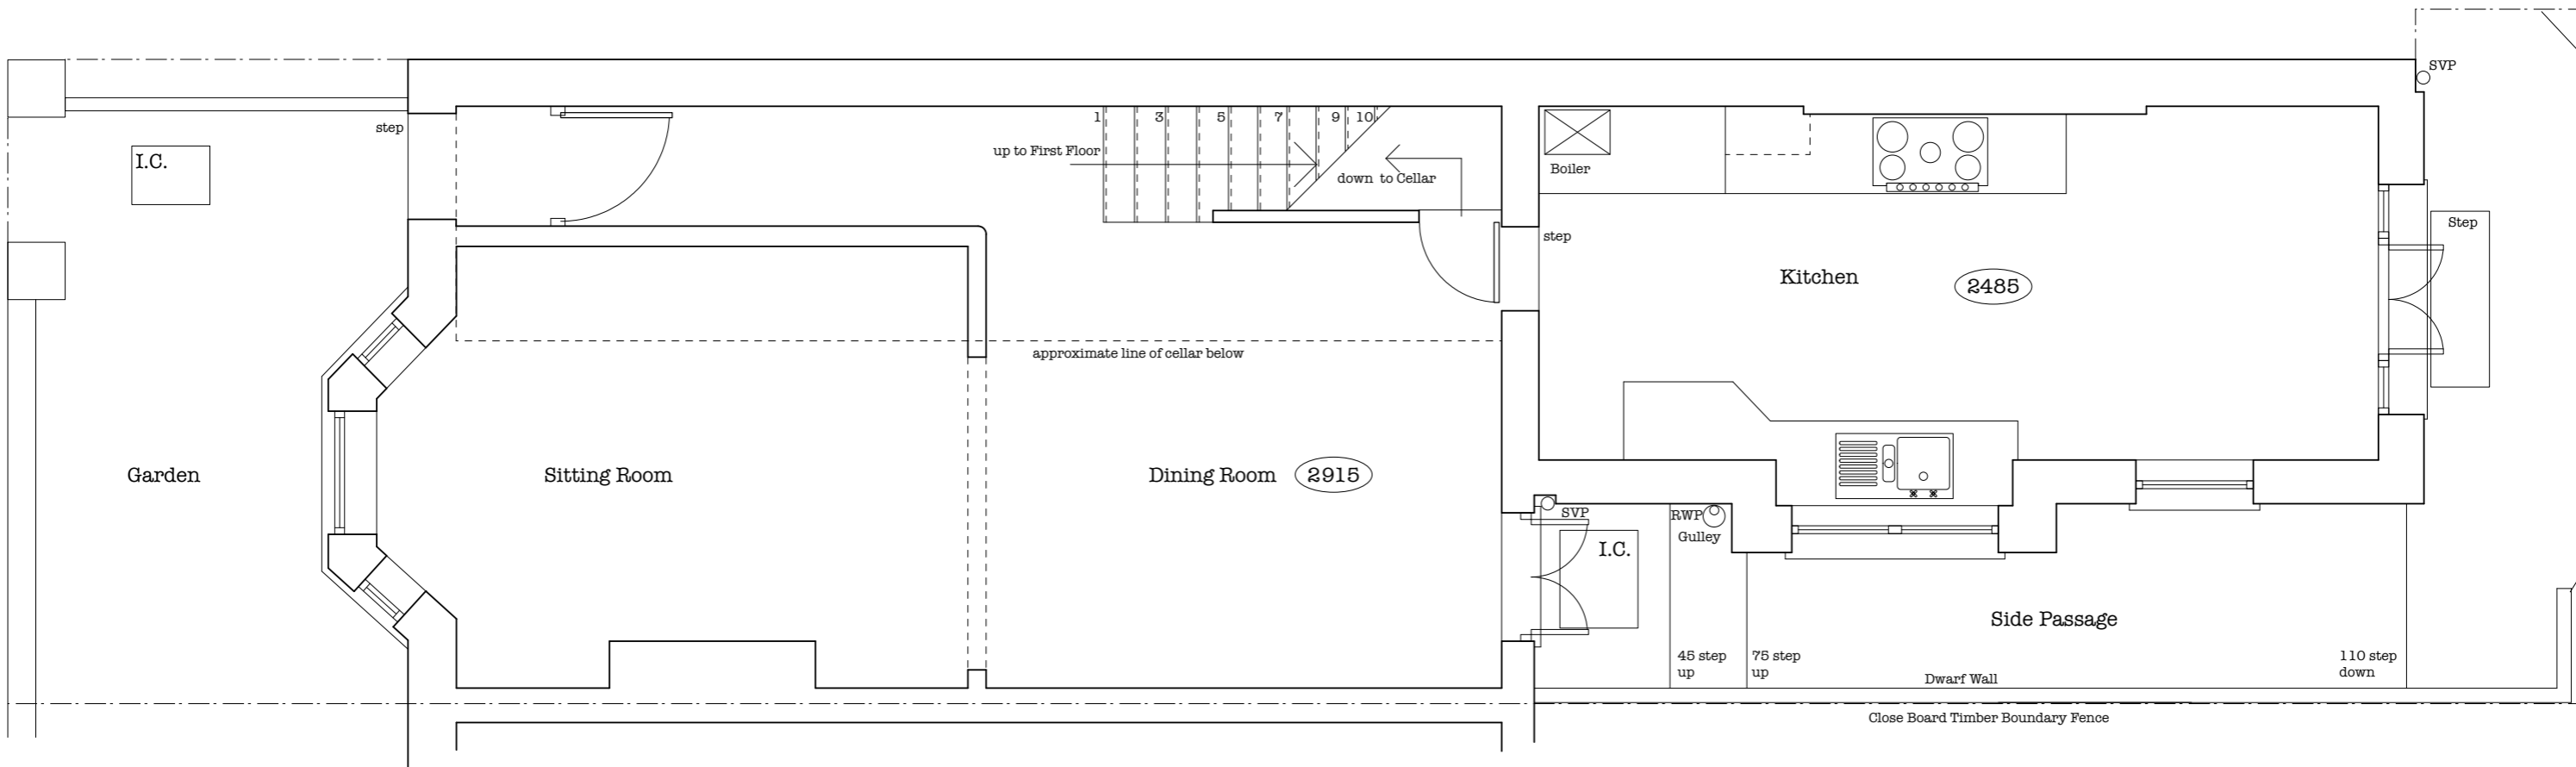

40 WESTOW STREET
UPPER NORWOOD
LONDON SE19 3AH
Telephone: 020 8771 7189
e mail: bgiblin@bbarch.demon.co.uk
Fax: 08700 528566


PROJECT
62 Burrard Road, NW6 1DD
Proposed Rear Ground Floor Extension

DRAWING TITLE
EXISTING GROUND FLOOR PLAN

SCALE 1.50 at A3 size DATE **Jan 2015**

DRAWING NUMBER **BUR PL 3**

0 0.5 1 2 3 4 5 metres

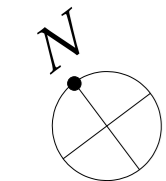

(2915) Existing floor/ceiling heights