


690.00 N

680.00 N

670.00 N

320.00 E

330.00 E

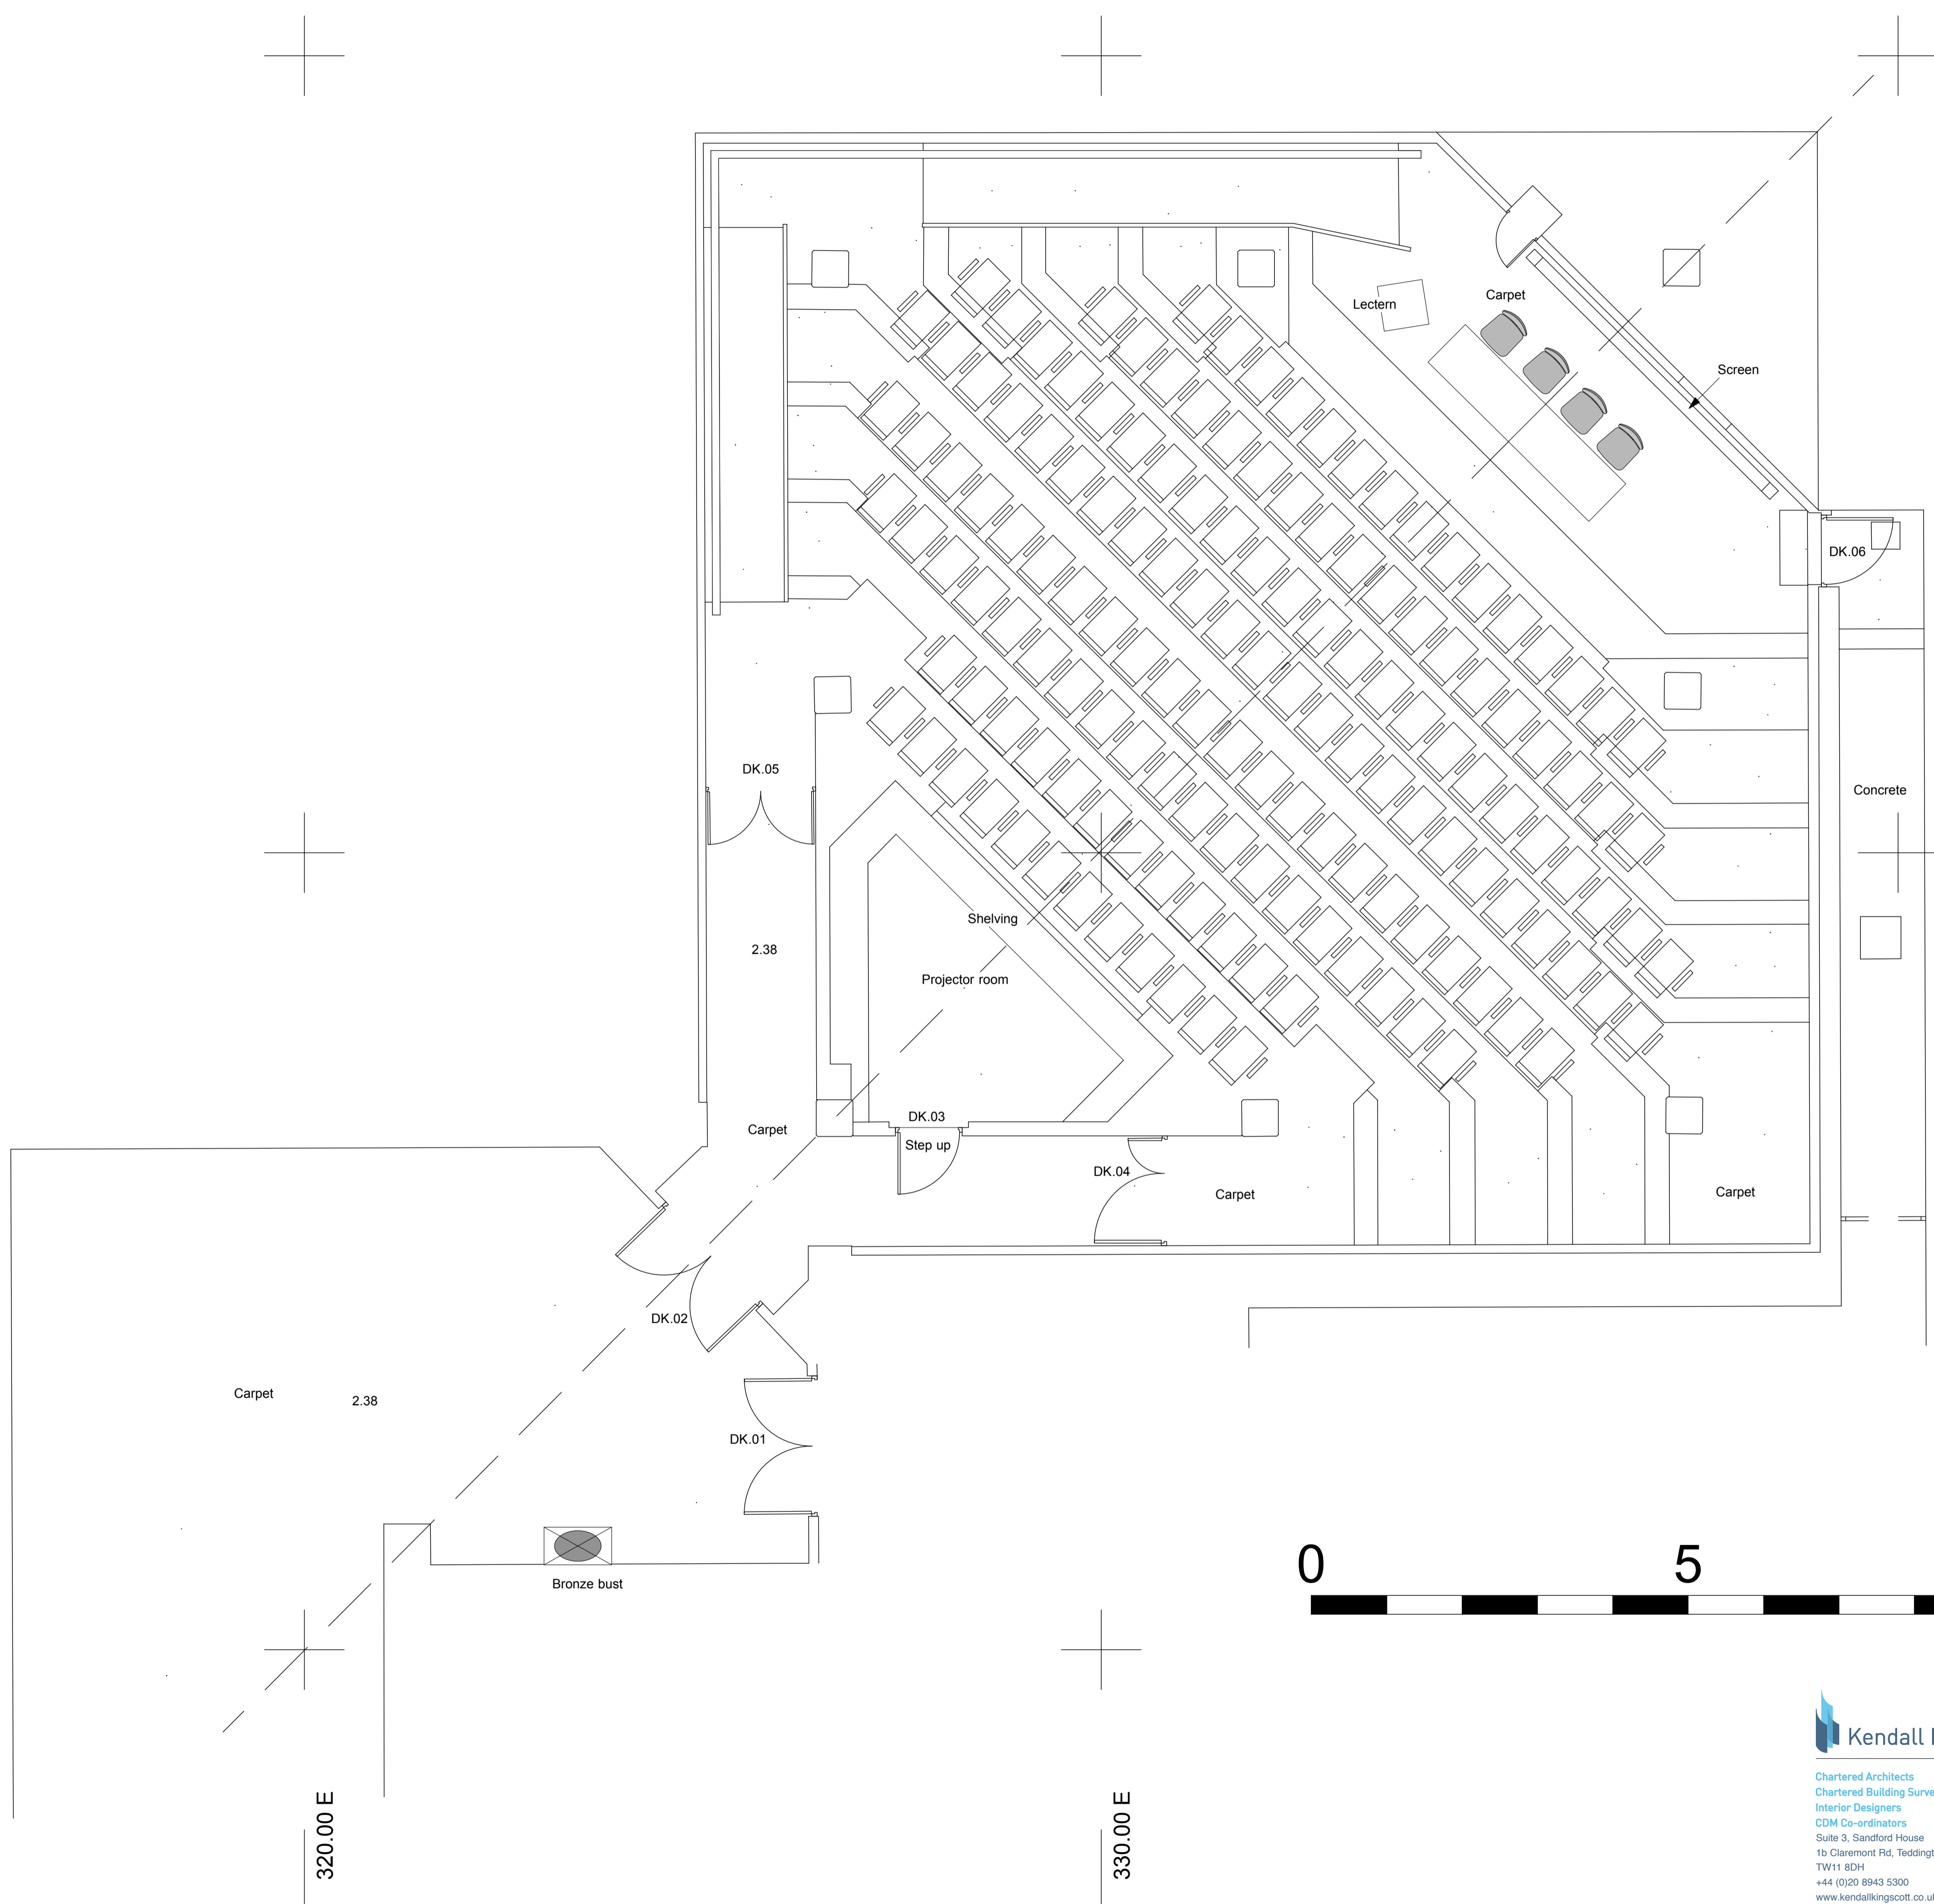

NOTE
145 Number of seats



Kendall Kingscott

Chartered Architects
Chartered Building Surveyors
Interior Designers
CDM Co-ordinators
Suite 3, Sandford House
1b Claremont Rd, Teddington
TW11 8DH
+44 (0)20 8943 5300
www.kendallkingscott.co.uk

Project
LTM Project 1.3
Khalili Lecture Theatre
Client
SOAS, University of London

Drawing Title		Lower Ground Floor Plan Existing Layout	
Project No.	Drawing No.	Rev.	
130305 L(0)01	A		
Date	Drawn	Checked	Status
27/1/15	JA	GC	PRELIMINARY

Only to be used on the site for which designed. The recipient's acceptance of design information contained in this drawing is deemed an authority of the User's use and Kendall Kingscott Ltd. will have no liability for any errors or omissions arising therefrom. The production of amended or updated information from the said design information by the User is entirely the responsibility of the User and Kendall Kingscott Ltd. shall have no responsibility in respect thereof.