


North

© Copyright. Do not scale this drawing. Check all dimensions and levels on site. Only to be used on the site for which designed. The electronic transmission of designs/information contained in this drawing is carried out entirely at the User's risk and Kendall Kingscott Ltd. will have no liability for any errors or inaccuracies arising therefrom. The production of amended or updated information from the said designs/information by the User is entirely the responsibility of the User and Kendall Kingscott shall have no responsibility in respect thereof whatsoever.

Rv. Date	By Ap	Note
A 6/2/15	JA GC	Door dimensions amended to 3.10m x 1.37m

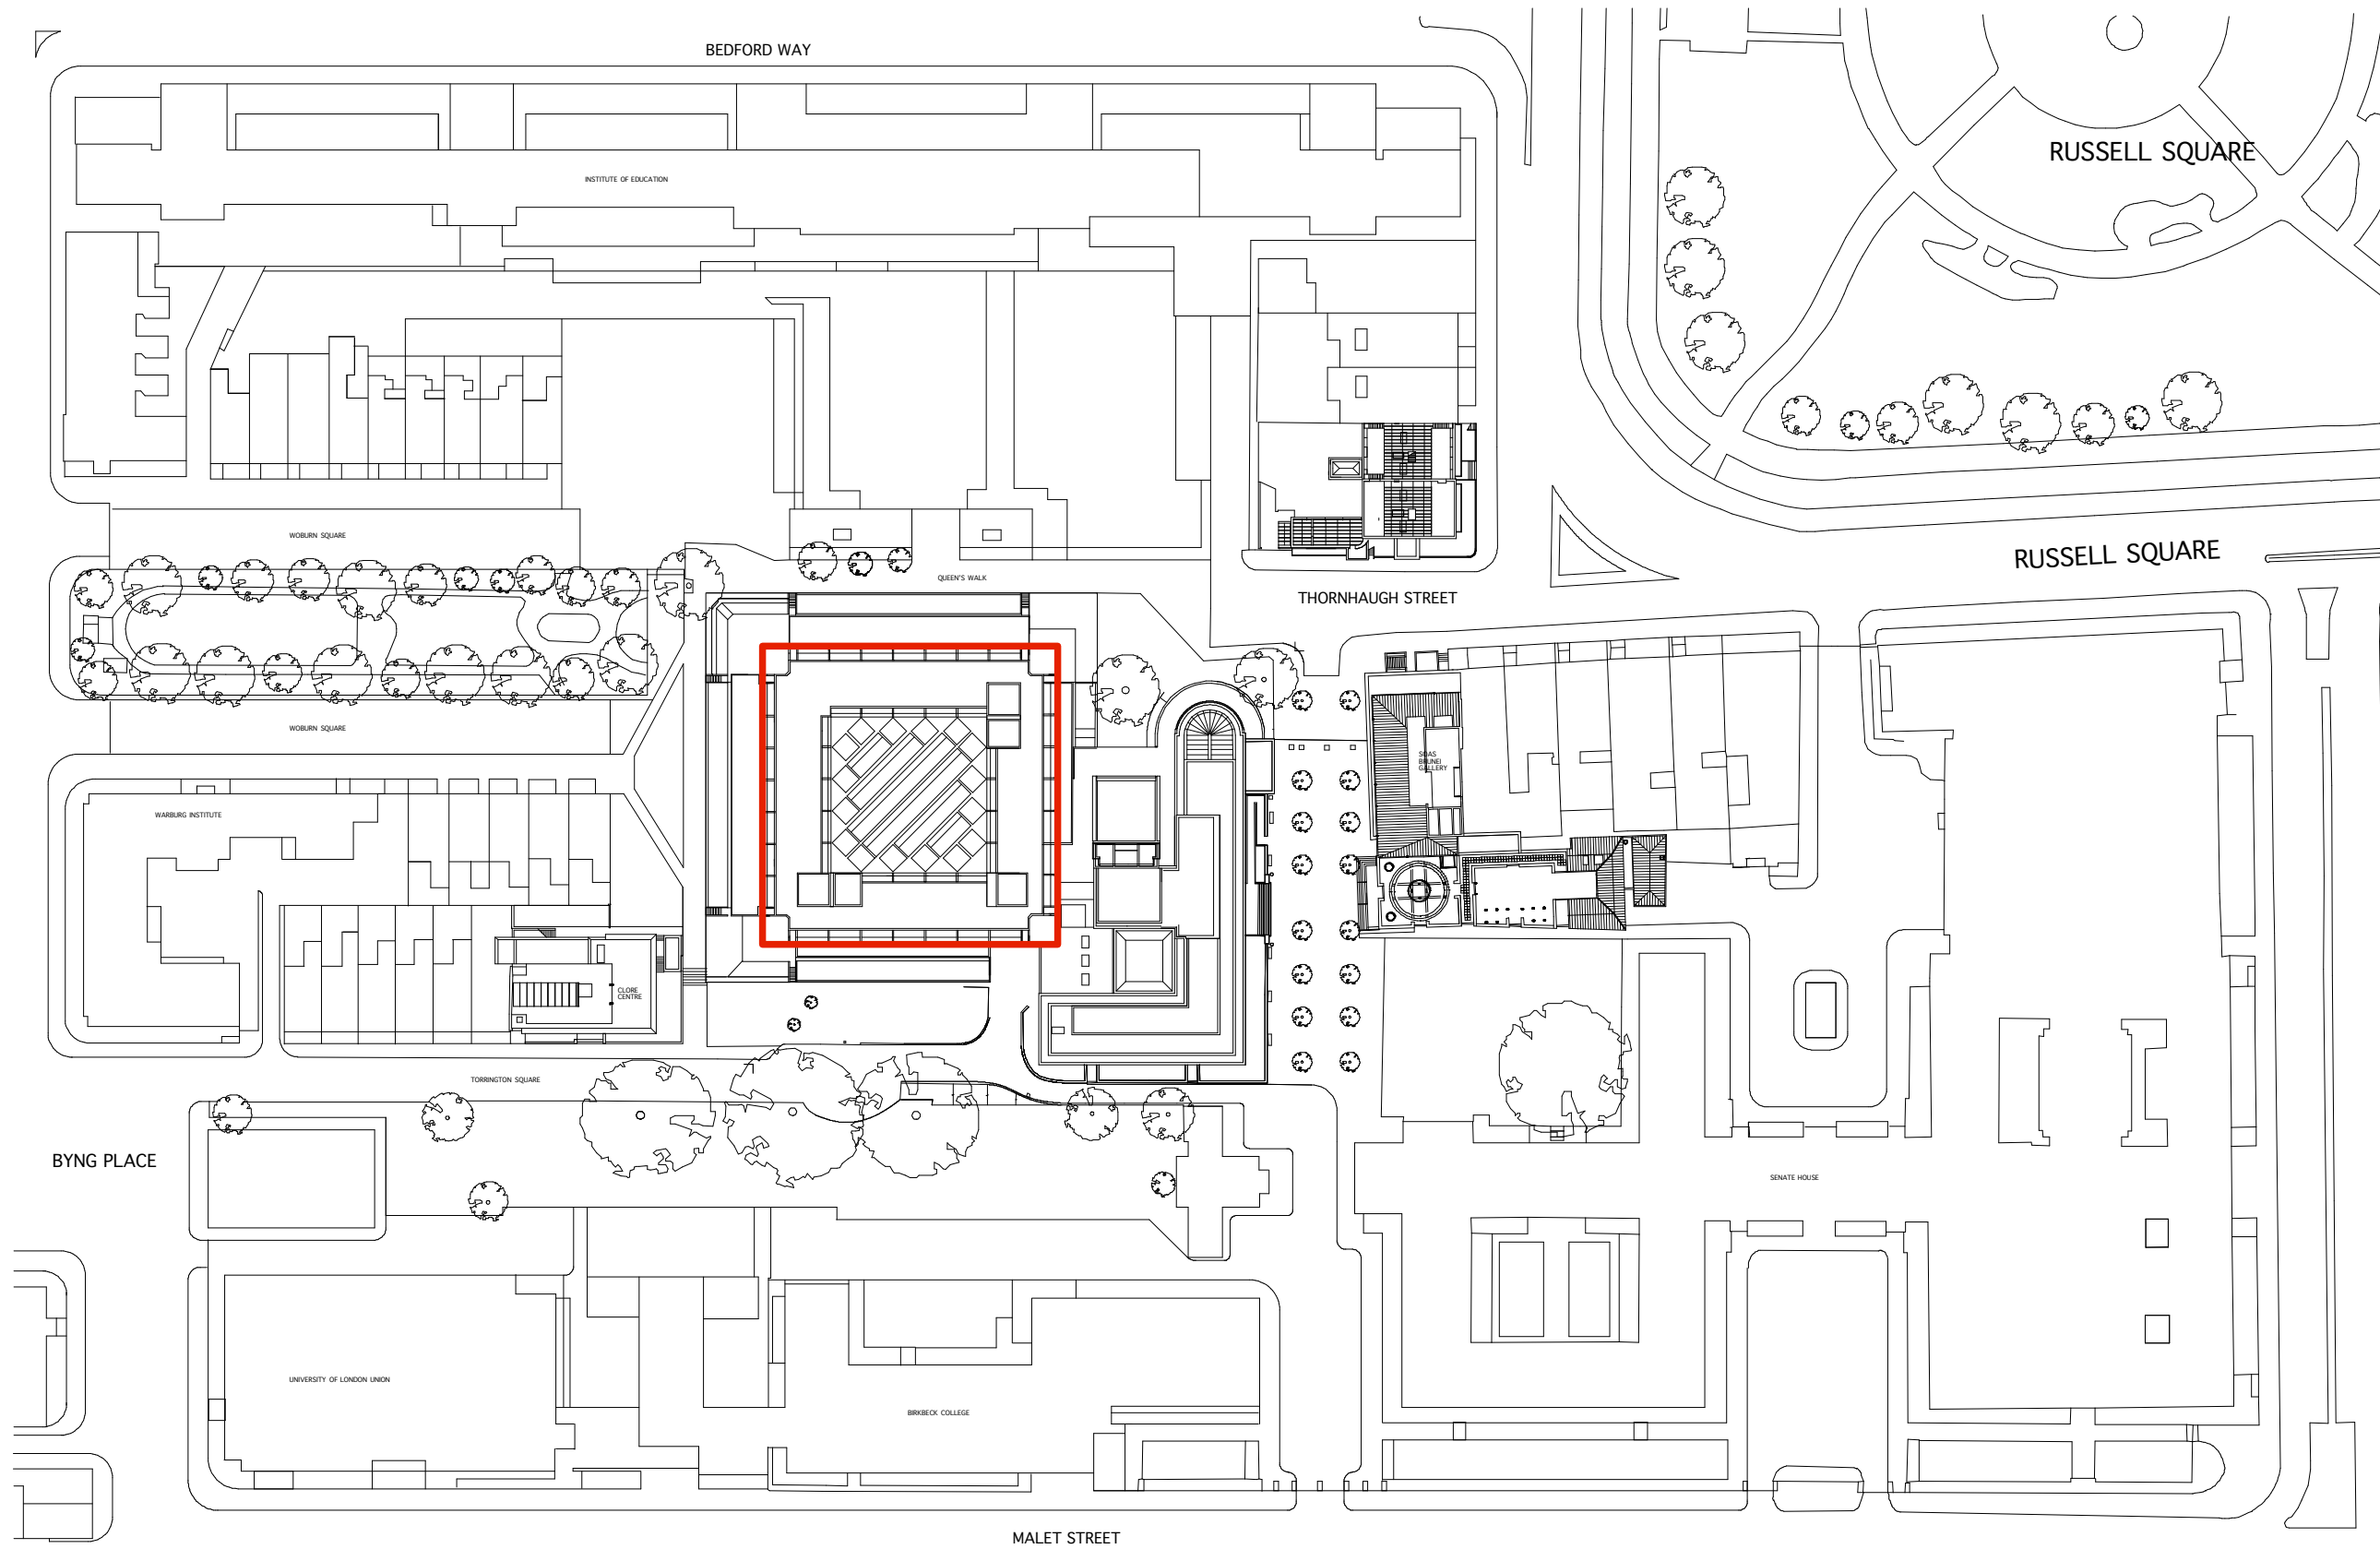

Chartered Architects
 Chartered Building Surveyors
 Interior Designers
 CDM Co-ordinators
 Suite 3, Sandford House, 1b Claremont Rd
 Teddington, TW11 8DH
 T: 0208 943 5300 F: 0208 977 0303
www.kendallkingscott.co.uk

Project
LTM Project 1.3
Khalili Lecture Theatre

Client
SOAS, University of London

Drawing Title
Site Plan

Project No.	Drawing No.	Rev.
130305	L(0)10	-

Scale	Paper Size	Filename	
1:1250	A3		
Date	Drawn	Checked	Status
24.02.15	JA	GC	PRELIMINARY