


Roof Plan
Scale 1:100

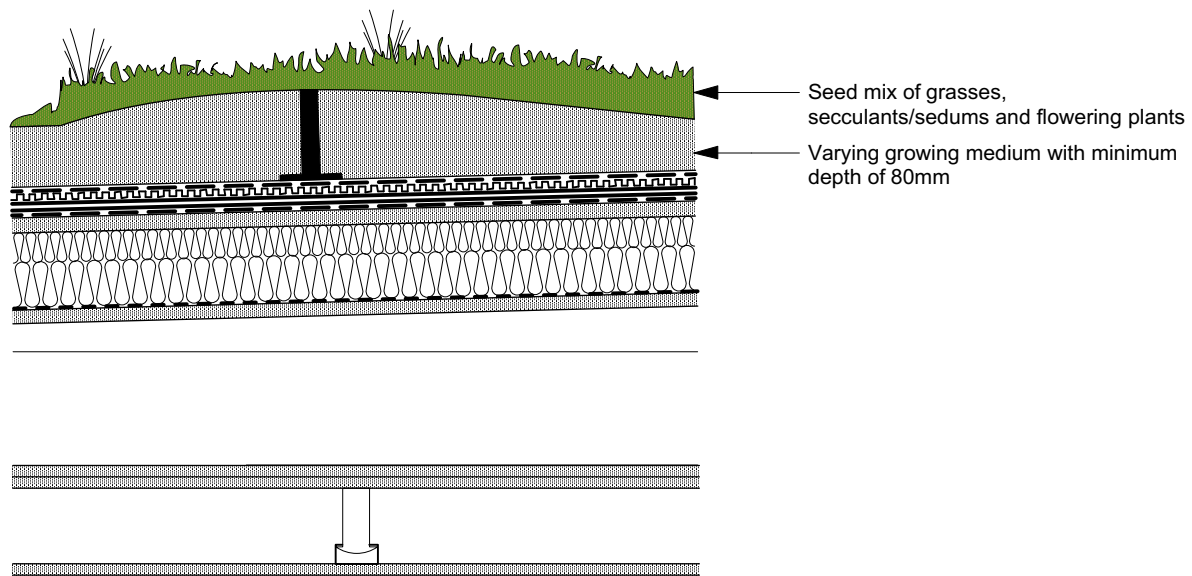

Green Roof Construction
Scale 1:10

A 22/8/14 Roof and terrace updated
revisions:
All dimensions and areas are approximate and are to be verified on site.
notes:

NORTON MAYFIELD ARCHITECTS LLP
Spaceworks, Harland Works, John Street, Sheffield S2 4QU
0114 270 0014, studio@nortonmayfield.co.uk

PLANNING

client:
Gateville Developments Limited

61-63 Holmes Road
London

drawing N°:
1214- PL-601C

drawing title:
Plans: Roof Proposed

scale:
1:100 & 1:10 @ A3
date:
March 2015