

SITE PLAN
Ordnance Survey map extract
O.S. co-ordinates **E530815, N182253**
Based upon Ordnance Survey at 1:1250
with the permission of the Controller of
Her Majesty's Stationary Office.
Crown copyright.
Licence No. 100020449

— PROPOSED SITE

- GENERAL NOTES:
1. DRAWING TO BE READ IN CONJUNCTION WITH ALL RELEVANT DRAWINGS AND SPECIFICATIONS. SEE DOCUMENT TRANSMITTAL FOR COMPLETE LIST OF DRAWINGS
 2. ALL DIMENSIONS ARE IN MILLIMETRES UNLESS OTHERWISE STATED.
 3. DO NOT SCALE DRAWINGS.
 4. DUCT ROUTES ARE SHOWN INDICATIVELY, ACTUAL ROUTES TO BE DETERMINED ON SITE.
 5. THE CONTRACTOR SHALL BE RESPONSIBLE FOR THE DIMENSIONAL ACCURACY, THE CORRECT SETTING OUT OF ALL WORK ON SITE, AND CHECKING ALL SITE DIMENSIONS PRIOR TO THE COMMENCEMENT OF WORK.
 6. EXCLUSION ZONES CONFORM TO THE ICNIRP REFERENCE LEVEL FOR LIMITED RF EXPOSURE TO MEMBERS OF THE GENERAL PUBLIC
 7. BOXED TEXT INDICATES PROPOSED WORKS

C	Date 19/01/15	SHEET 058 CANTILEVER BRACKET ADDED
Drawn by CM	Approved JM	
B	Date 27.11.14	RF REVISIONS
Drawn by CM	Approved JM	
A	Date 14.07.14	GENERAL LAYOUT ISSUE
Drawn by DI	Approved DJ	



Site name & Address:
135 GRAYS INN ROAD
BLOOMSBURY, CAMDEN
LONDON
WC1X 8TZ

Title:

SITE LOCATION

Purpose of Issue:


GENERAL ARRANGEMENT

Drawing no:

001

Cell no:	50020	Host Cell no:	TBC
Issue:	C	Scale:	1:1250
Drn:	DI	Ch'd:	DM
Date:	27.11.14	Date:	27.11.14
Appov:	DJ	Date:	27.11.14

NOM FORM VERSION: V2.0	
NOM FORM DATE: 26.09.14	
COLOUR CHART (REPRESENTS PROPOSED WORK AND NOT THE COLOUR OF THE EQUIPMENT)	
BLACK	TEXT; EXISTING BUILDINGS; STRUCTURES; MASTS AND TREES
GREEN	PROPOSED INSTALLATION
BLUE	ACCESS ROUTE
RED	SITE DEMISE

 



PROPOSED 3No. ATR4518R4 ANTENNA
ON PROPOSED OFFSET BRACKET TO
SUPPORT L26. SEE DRG. 058 FOR
DETAILS.

EXISTING AERIAL

EXISTING EE POLE MOUNTED ANTENNA
@ 40° PAINTED TO MATCH BRICKWORK.
TMA'S MOUNTED BEHIND ANTENNA

EXISTING AERIAL

TOP OF EXISTING/PROPOSED ANTENNA
16.65m AGL

U/S OF EXISTING ANTENNA
15.35m AGL

U/S OF PROPOSED ANTENNA
14.65m AGL

RF OPTION 1. BOB OPTION 4B
VERSION 4.1

ROOF RIDGE LEVEL
14.30m AGL

EAVES LEVEL
12.45m AGL

GROUND LEVEL
0.000m

EXISTING EE INTERNAL
EQUIPMENT ROOM IN BASEMENT

PROPOSED EQUIPMENT TO BE INSTALLED IN EXISTING
EQUIPMENT ROOM AT BASEMENT LEVEL COMPLETE WITH
PROPOSED BOB - REFER TO DRAWING 053

NOM FORM VERSION: V2.0

NOM FORM DATE: 26.09.14

COLOUR CHART (REPRESENTS PROPOSED WORK AND
NOT THE COLOUR OF THE EQUIPMENT)

BLACK — TEXT; EXISTING BUILDINGS;
STRUCTURES; MASTS AND TREES

GREEN — PROPOSED INSTALLATION

BLUE — ACCESS ROUTE

RED — SITE DEMISE

GENERAL NOTES:

1. DRAWING TO BE READ IN CONJUNCTION WITH ALL RELEVANT
DRAWINGS AND SPECIFICATIONS. SEE DOCUMENT
TRANSMITTAL FOR COMPLETE LIST OF DRAWINGS
2. ALL DIMENSIONS ARE IN MILLIMETRES UNLESS OTHERWISE
STATED.
3. DO NOT SCALE DRAWINGS.
4. DUCT ROUTES ARE SHOWN INDICATIVELY, ACTUAL ROUTES TO
BE DETERMINED ON SITE.
5. THE CONTRACTOR SHALL BE RESPONSIBLE FOR THE
DIMENSIONAL ACCURACY, THE CORRECT SETTING OUT OF ALL
WORK ON SITE, AND CHECKING ALL SITE DIMENSIONS PRIOR
TO THE COMMENCEMENT OF WORK.
6. EXCLUSION ZONES CONFORM TO THE ICNIRP REFERENCE
LEVEL FOR LIMITED RF EXPOSURE TO MEMBERS OF THE
GENERAL PUBLIC
7. BOXED TEXT INDICATES PROPOSED WORKS

C	Date 19/01/15	SHEET 058 CANTILEVER BRACKET ADDED
Drawn by CM	Approved JM	
B	Date 27.11.14	RF REVISIONS
Drawn by CM	Approved JM	
A	Date 14.07.14	GENERAL LAYOUT ISSUE
Drawn by DJ	Approved DJ	



DALBY
INTERNATIONAL

Site name & Address:

135 GRAYS INN ROAD
BLOOMSBURY, CAMDEN
LONDON
WC1X 8TZ

Title:

PROPOSED ELEVATION A

Purpose of issue:

GENERAL ARRANGEMENT

Drawing no:

052

Cell no:

50020

Host Cell no:

TBC

Issue:

C

Scale: 1:100 (UNO)


Drn:
DI


Ch'd: DM

Date: 27.11.14

Appov: DJ

Date: 27.11.14

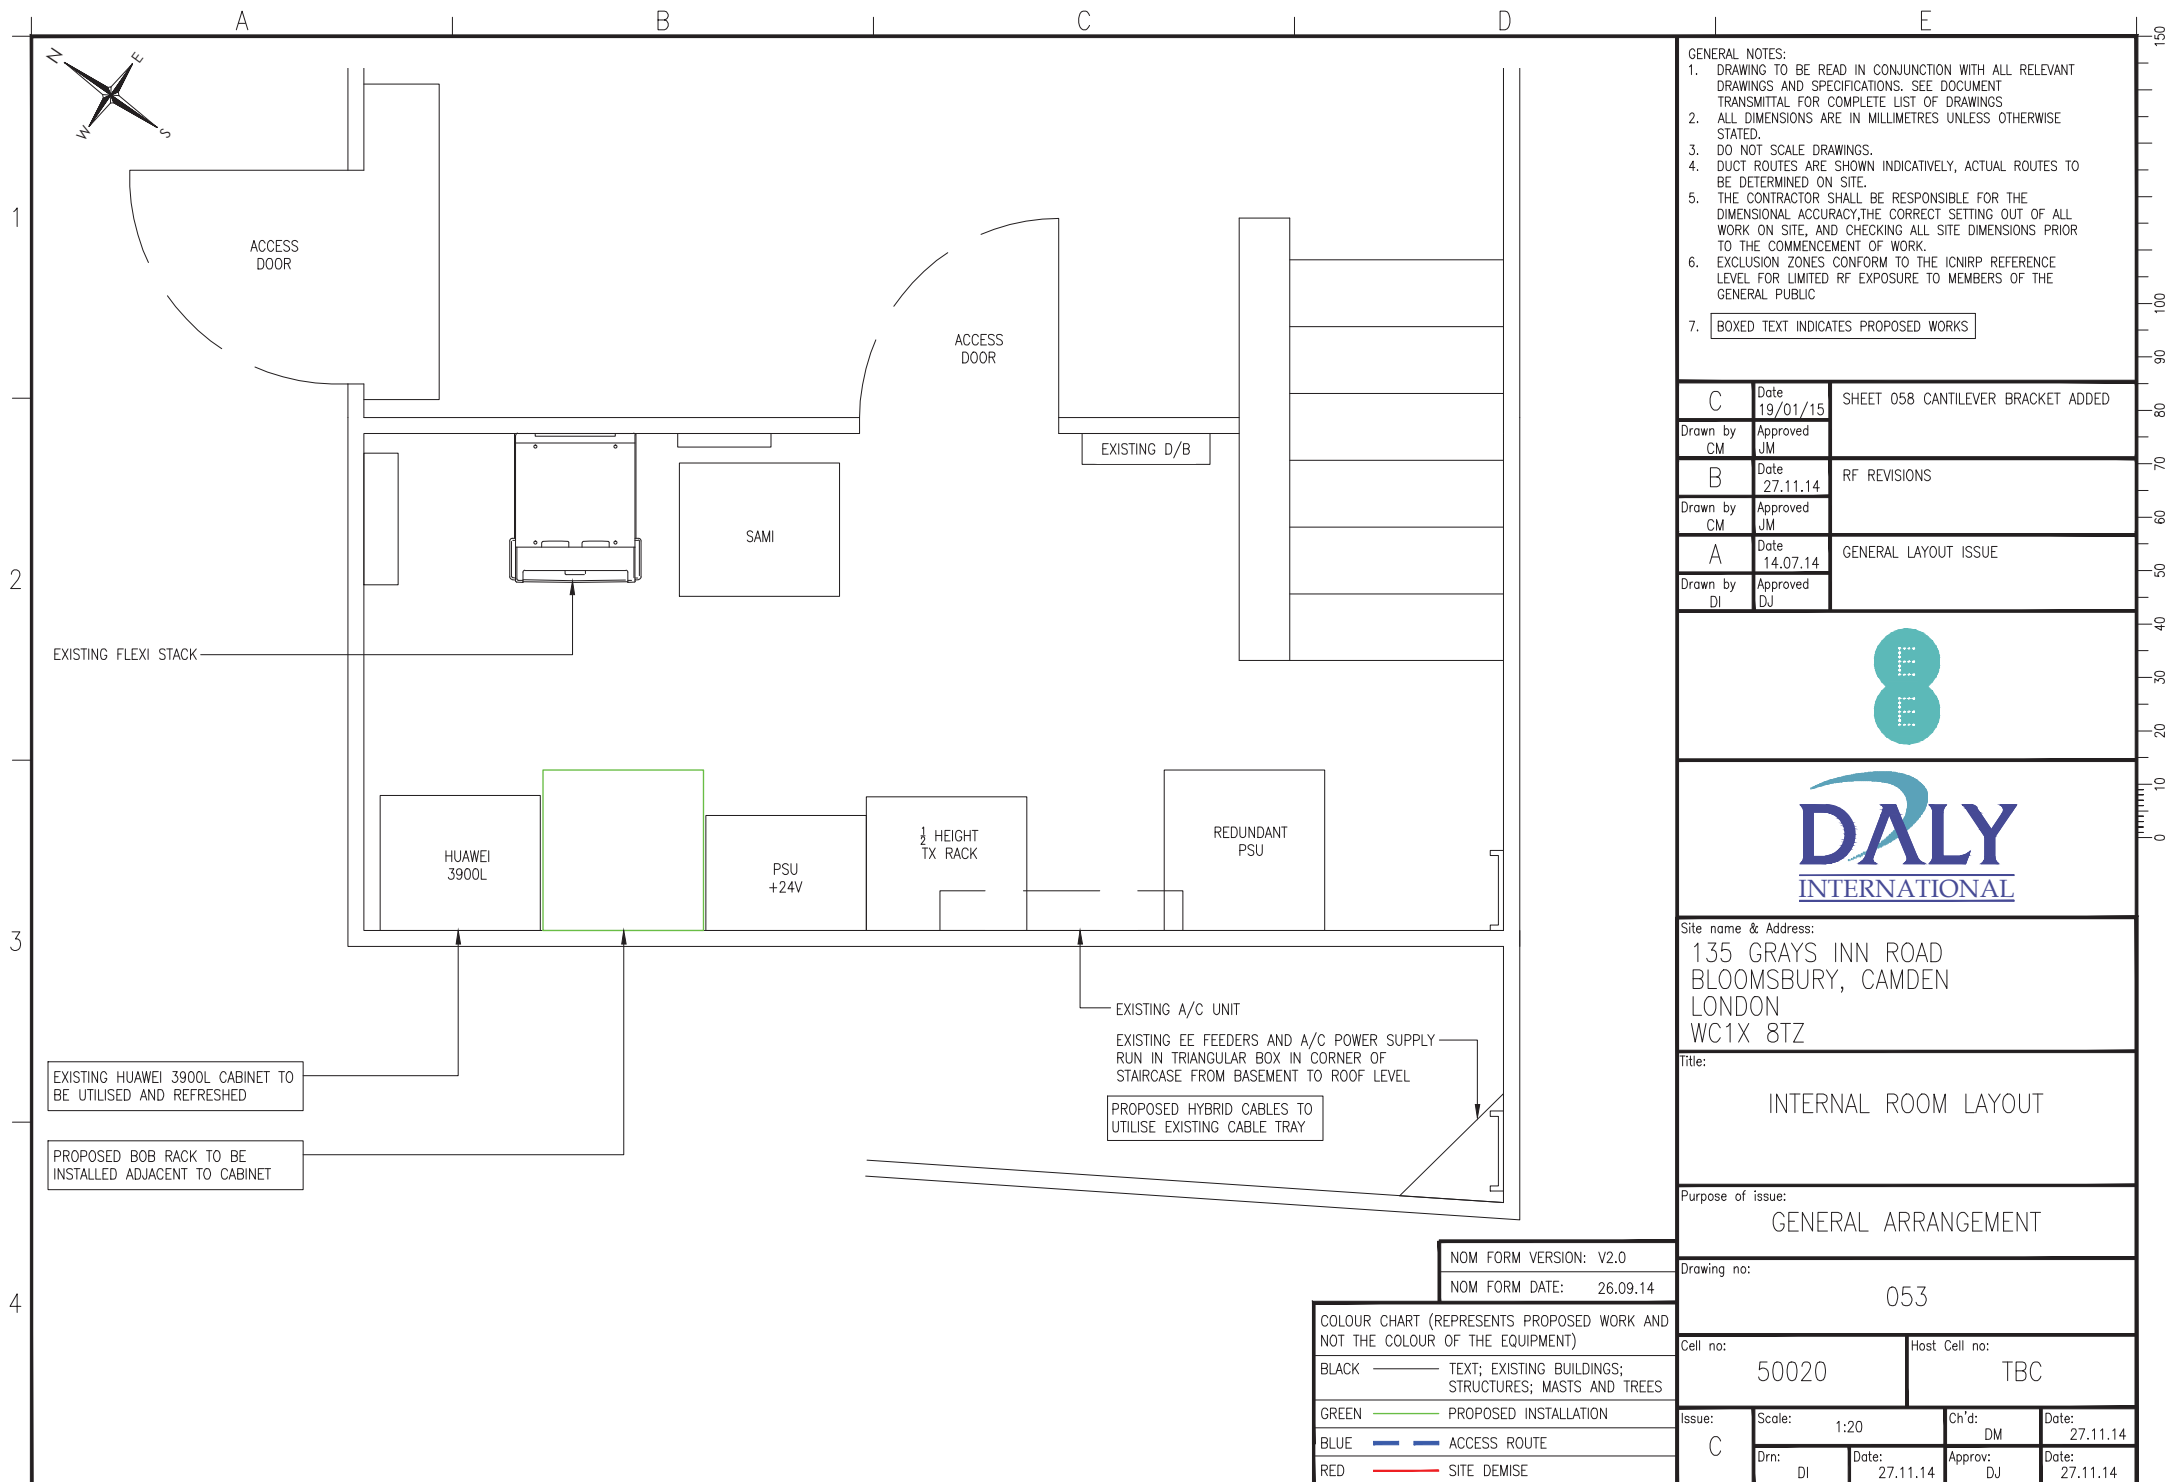

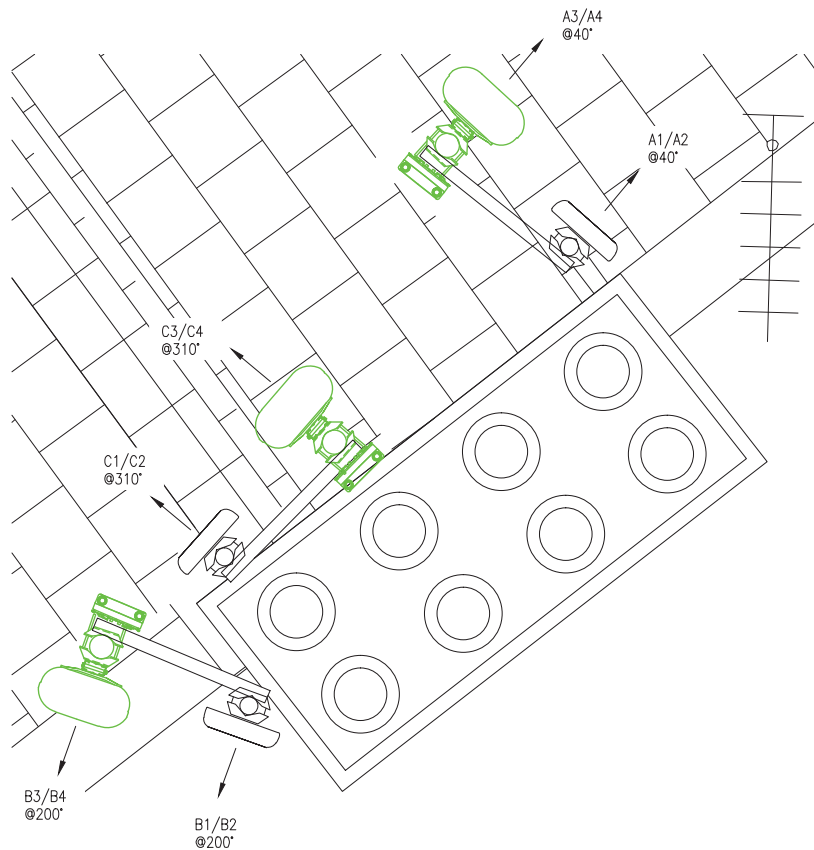

- GENERAL NOTES:
1. DRAWING TO BE READ IN CONJUNCTION WITH ALL RELEVANT DRAWINGS AND SPECIFICATIONS. SEE DOCUMENT TRANSMITTAL FOR COMPLETE LIST OF DRAWINGS
 2. ALL DIMENSIONS ARE IN MILLIMETRES UNLESS OTHERWISE STATED.
 3. DO NOT SCALE DRAWINGS.
 4. DUCT ROUTES ARE SHOWN INDICATIVELY, ACTUAL ROUTES TO BE DETERMINED ON SITE.
 5. THE CONTRACTOR SHALL BE RESPONSIBLE FOR THE DIMENSIONAL ACCURACY, THE CORRECT SETTING OUT OF ALL WORK ON SITE, AND CHECKING ALL SITE DIMENSIONS PRIOR TO THE COMMENCEMENT OF WORK.
 6. EXCLUSION ZONES CONFORM TO THE ICNIRP REFERENCE LEVEL FOR LIMITED RF EXPOSURE TO MEMBERS OF THE GENERAL PUBLIC
 7. BOXED TEXT INDICATES PROPOSED WORKS

C	Date 19/01/15	SHEET 058 CANTILEVER BRACKET ADDED
Drawn by CM	Approved JM	
B	Date 27.11.14	RF REVISIONS
Drawn by CM	Approved JM	
A	Date 14.07.14	GENERAL LAYOUT ISSUE
Drawn by DI	Approved DJ	



Site name & Address:
135 GRAYS INN ROAD
BLOOMSBURY, CAMDEN
LONDON
WC1X 8TZ

Title:

INTERNAL ROOM LAYOUT

Purpose of issue:

GENERAL ARRANGEMENT

Drawing no:

054

Cell no: 50020	Host Cell no: TBC
-----------------------	--------------------------

Issue: C	Scale: 1:20	Ch'd: DM	Date: 27.11.14
Drn: DI	Date: 27.11.14	Appov: DJ	Date: 27.11.14

NOM FORM VERSION: V2.0	
NOM FORM DATE: 26.09.14	
COLOUR CHART (REPRESENTS PROPOSED WORK AND NOT THE COLOUR OF THE EQUIPMENT)	
BLACK	TEXT; EXISTING BUILDINGS; STRUCTURES; MASTS AND TREES
GREEN	PROPOSED INSTALLATION
BLUE	ACCESS ROUTE
RED	SITE DEMISE