



15 Akenside Road, London, NW3 5BT.

NOTES


DO NOT SCALE FROM DRAWINGS.
MEASURE ON SITE.

READ IN CONJUNCTION WITH
SPECIFICATION, AND OTHER
DRAWINGS

EXTERNAL FINISHES TO BE:

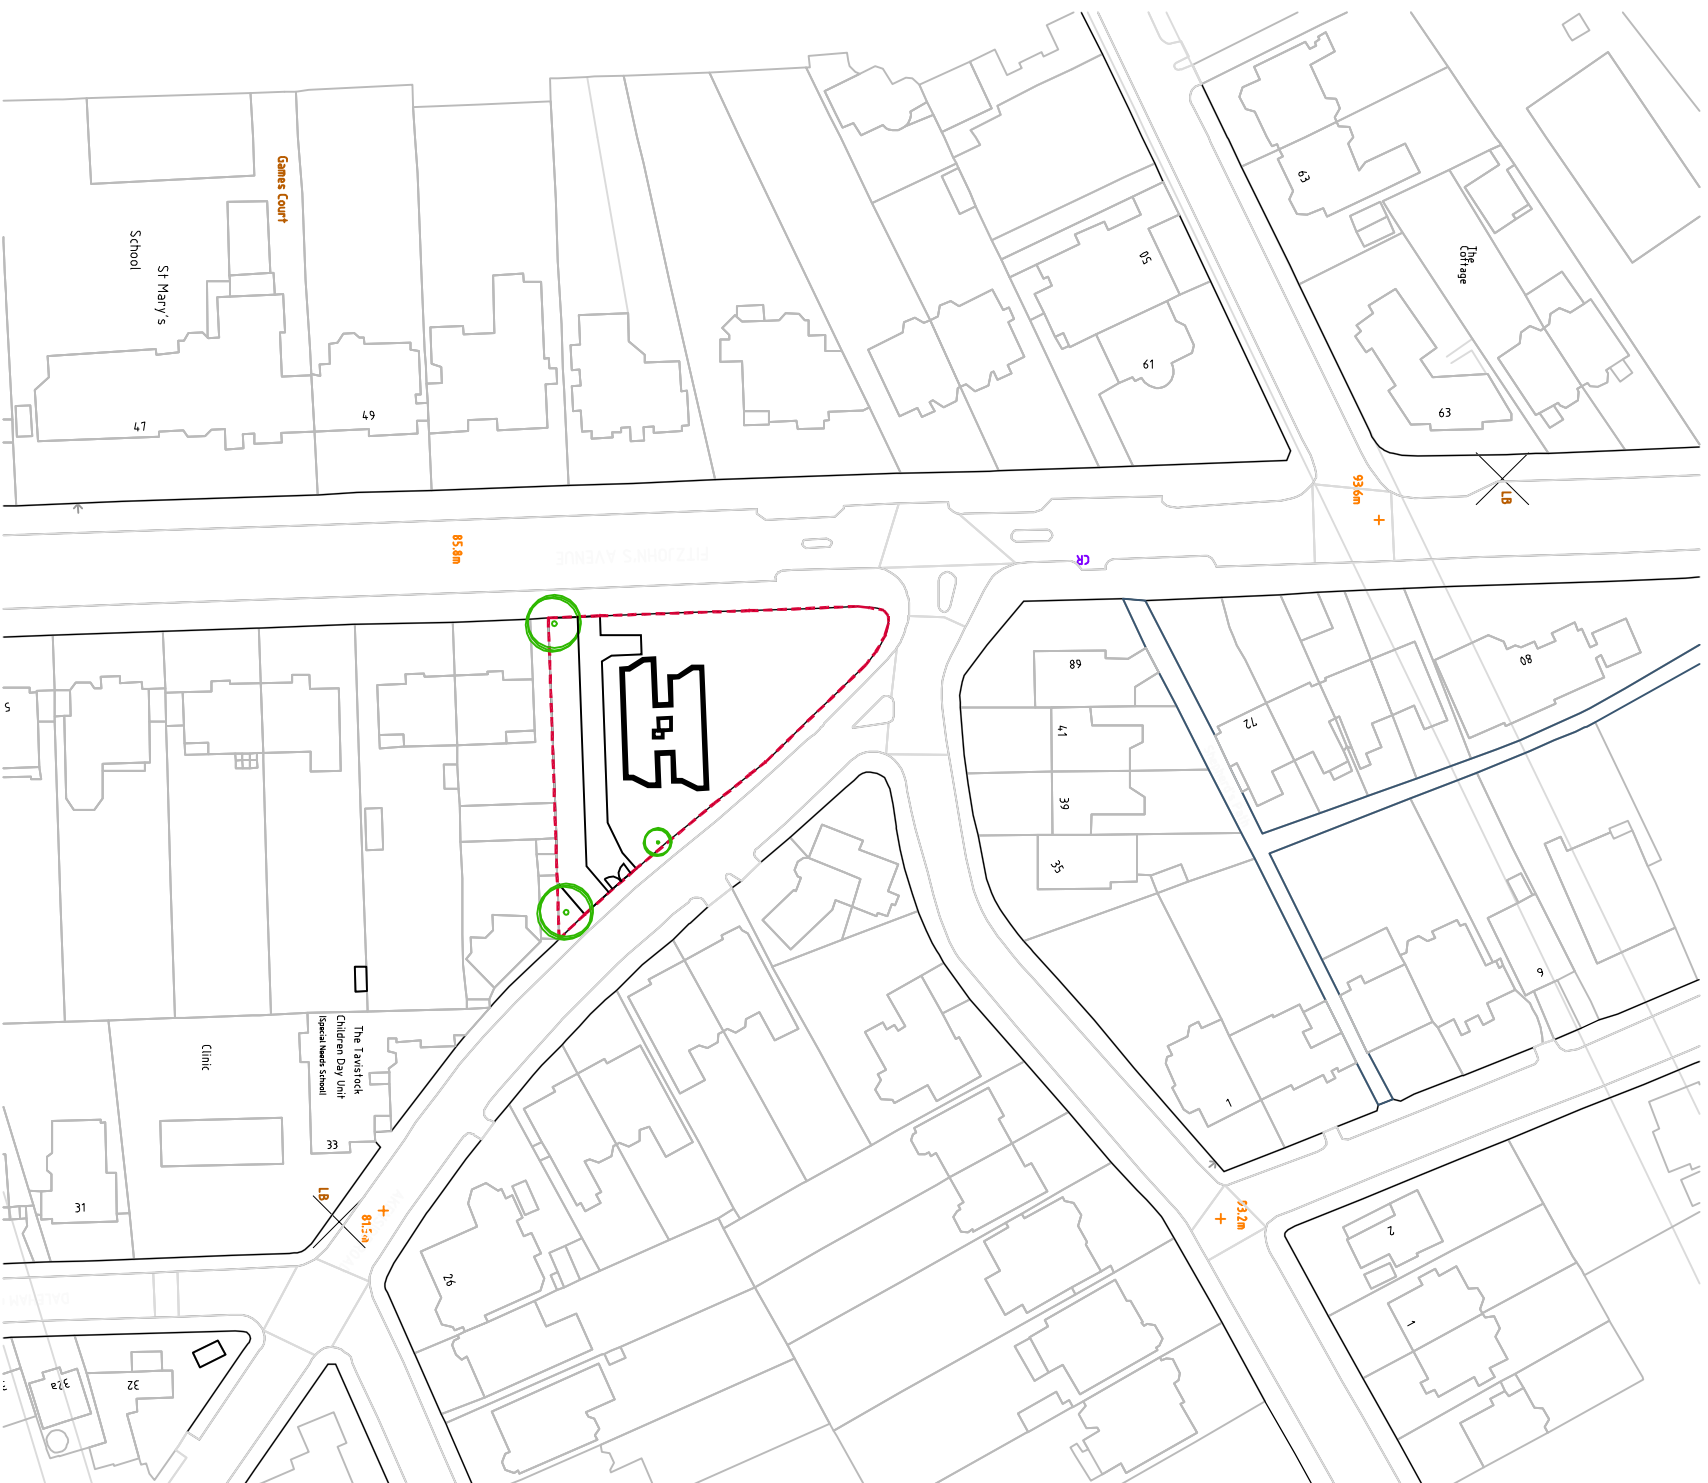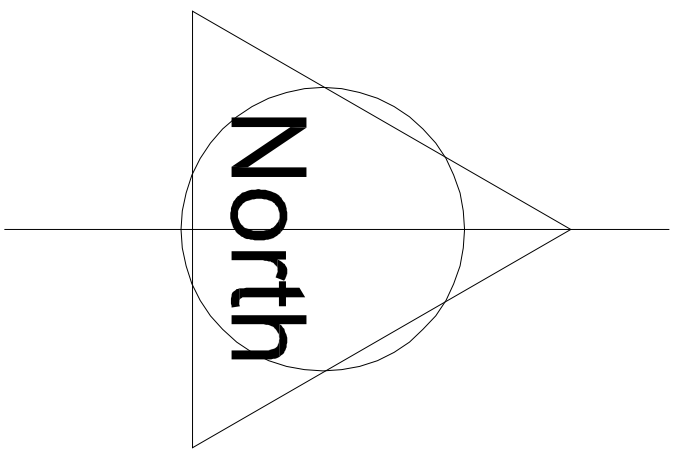

LOCATION PLAN 1:1250

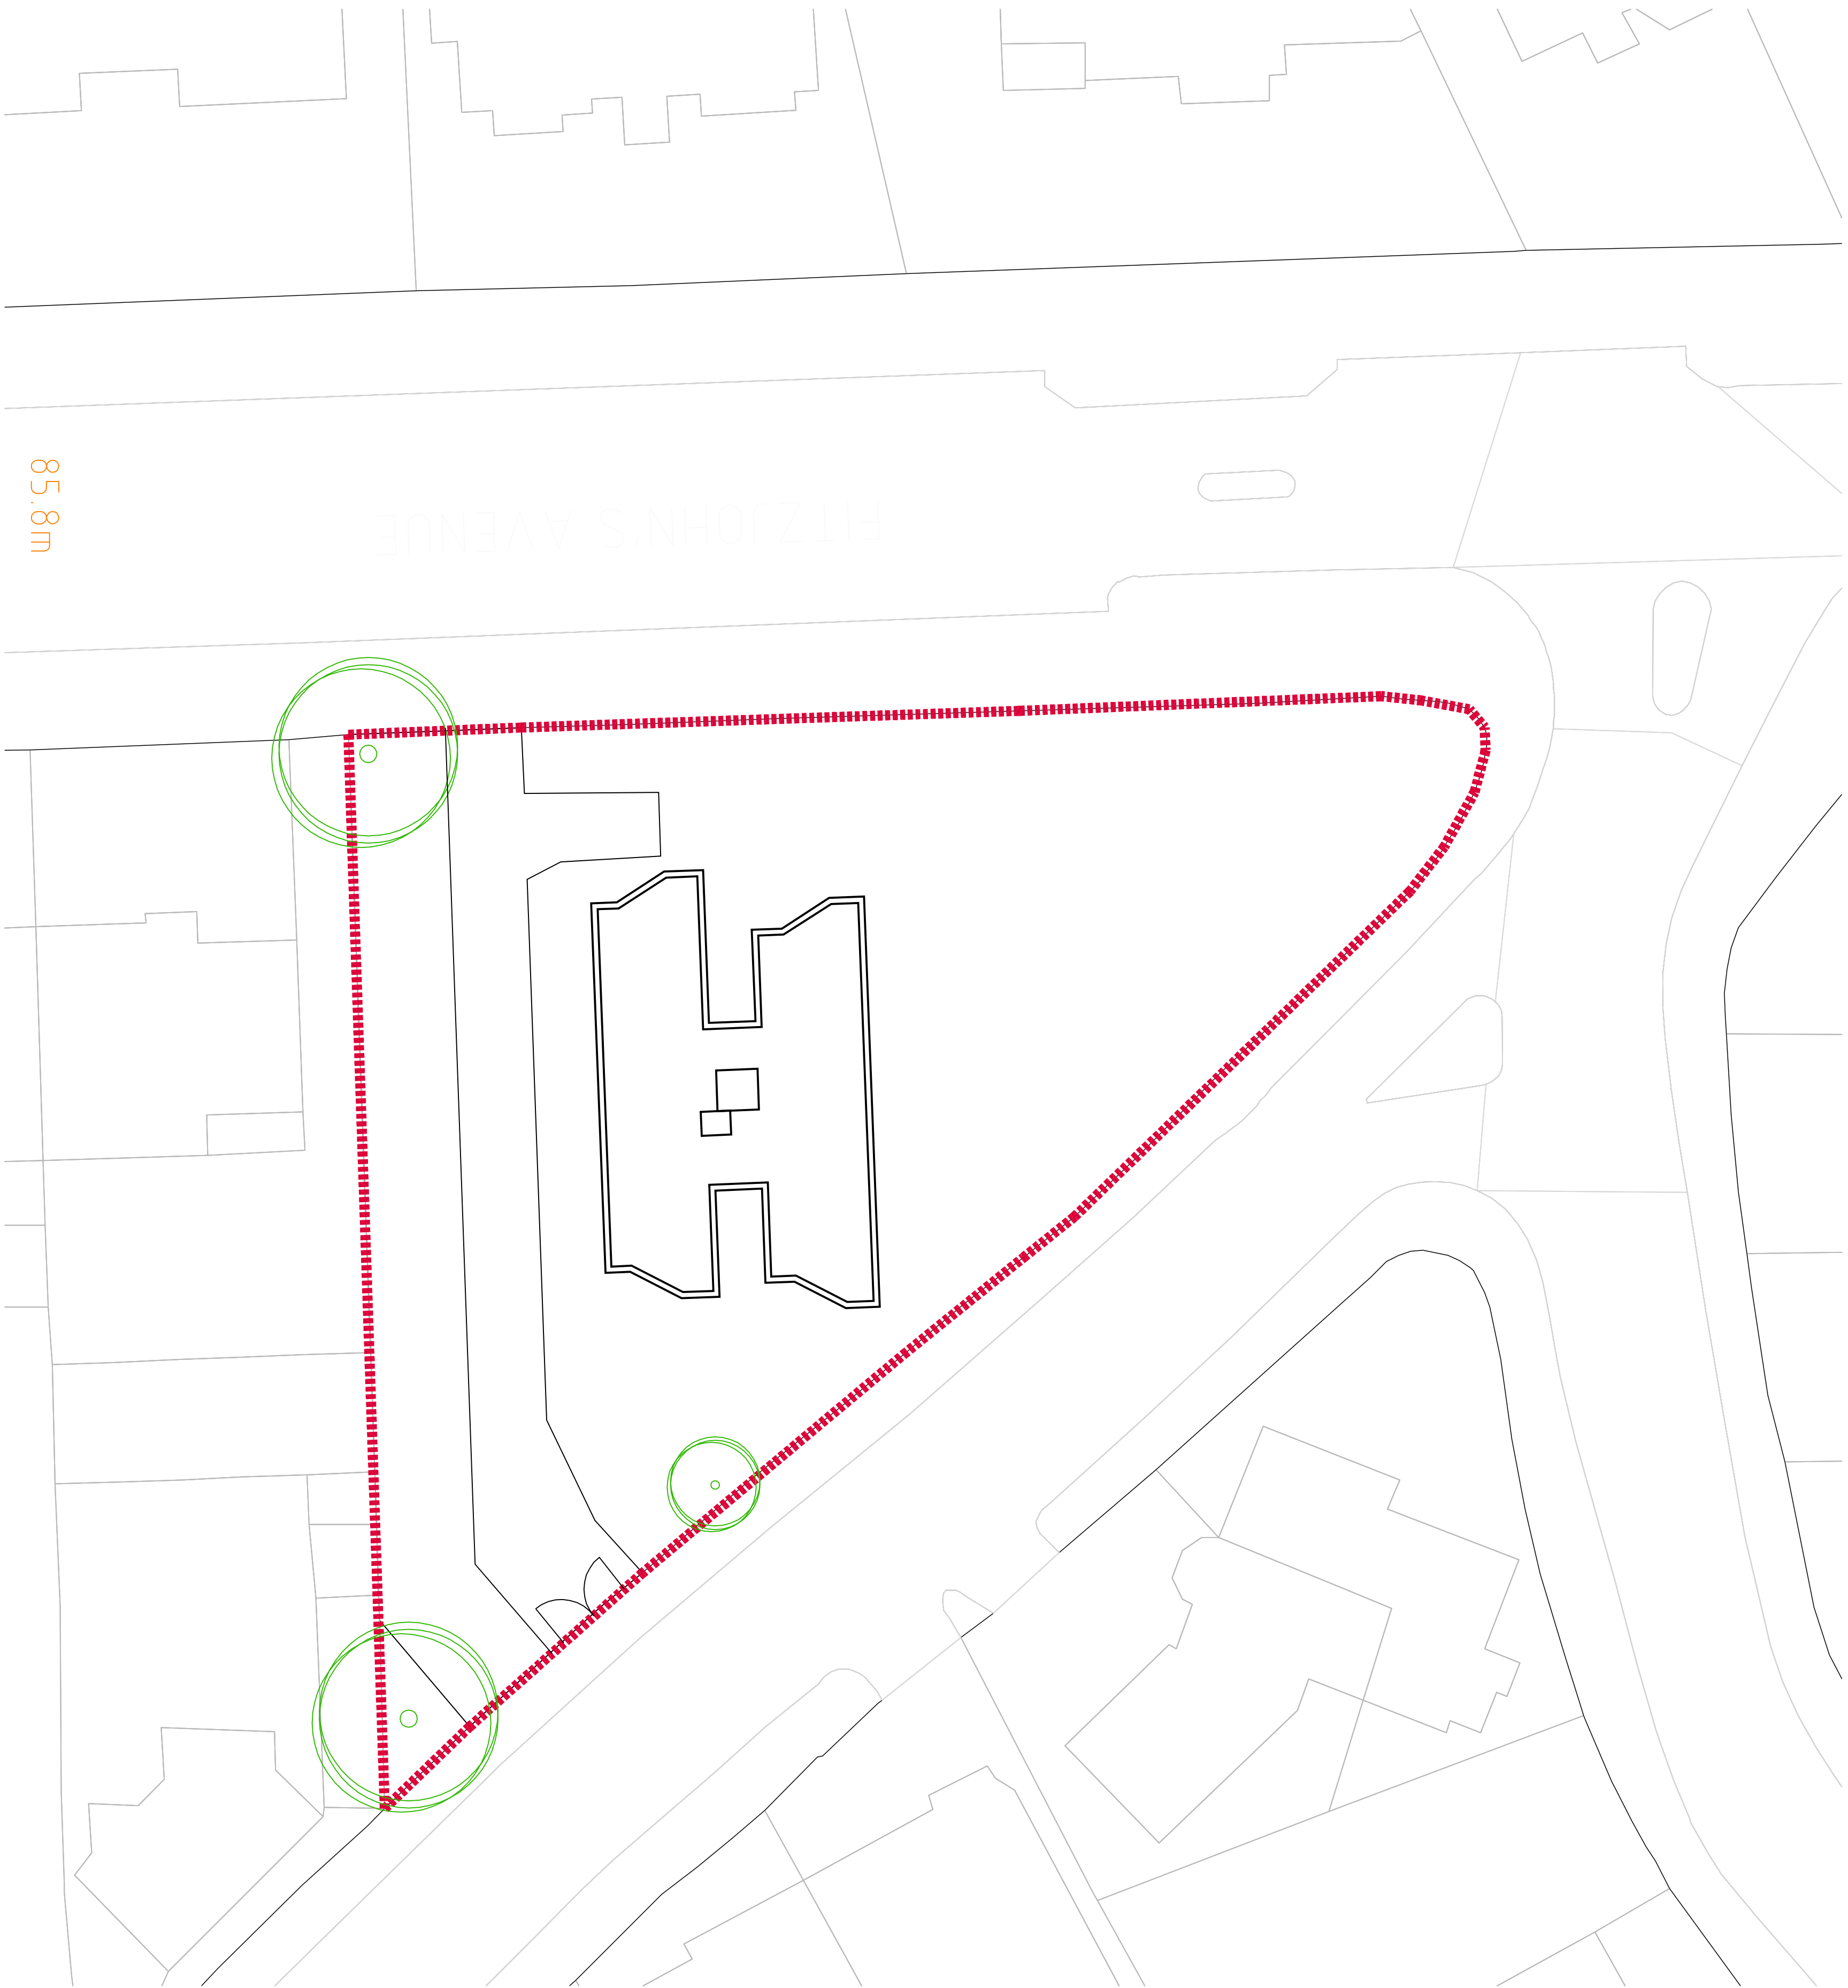

SITE PLAN 1:200

MOREFIELD EVEREST
Commercial Building Associates
Herford Road Studio Tel: 01454 882700
Ridgely Way Lane Fax: 01454 882711
Maidenhead W60 7SD

PROJECT NAME
15 Akenside Road, London

PROJECT No
AR

SCALE
As shown @ A1

CHK'D
RT

DRAWING NAME
Site and location plan

DWG No
WDP 108

REV No
--