

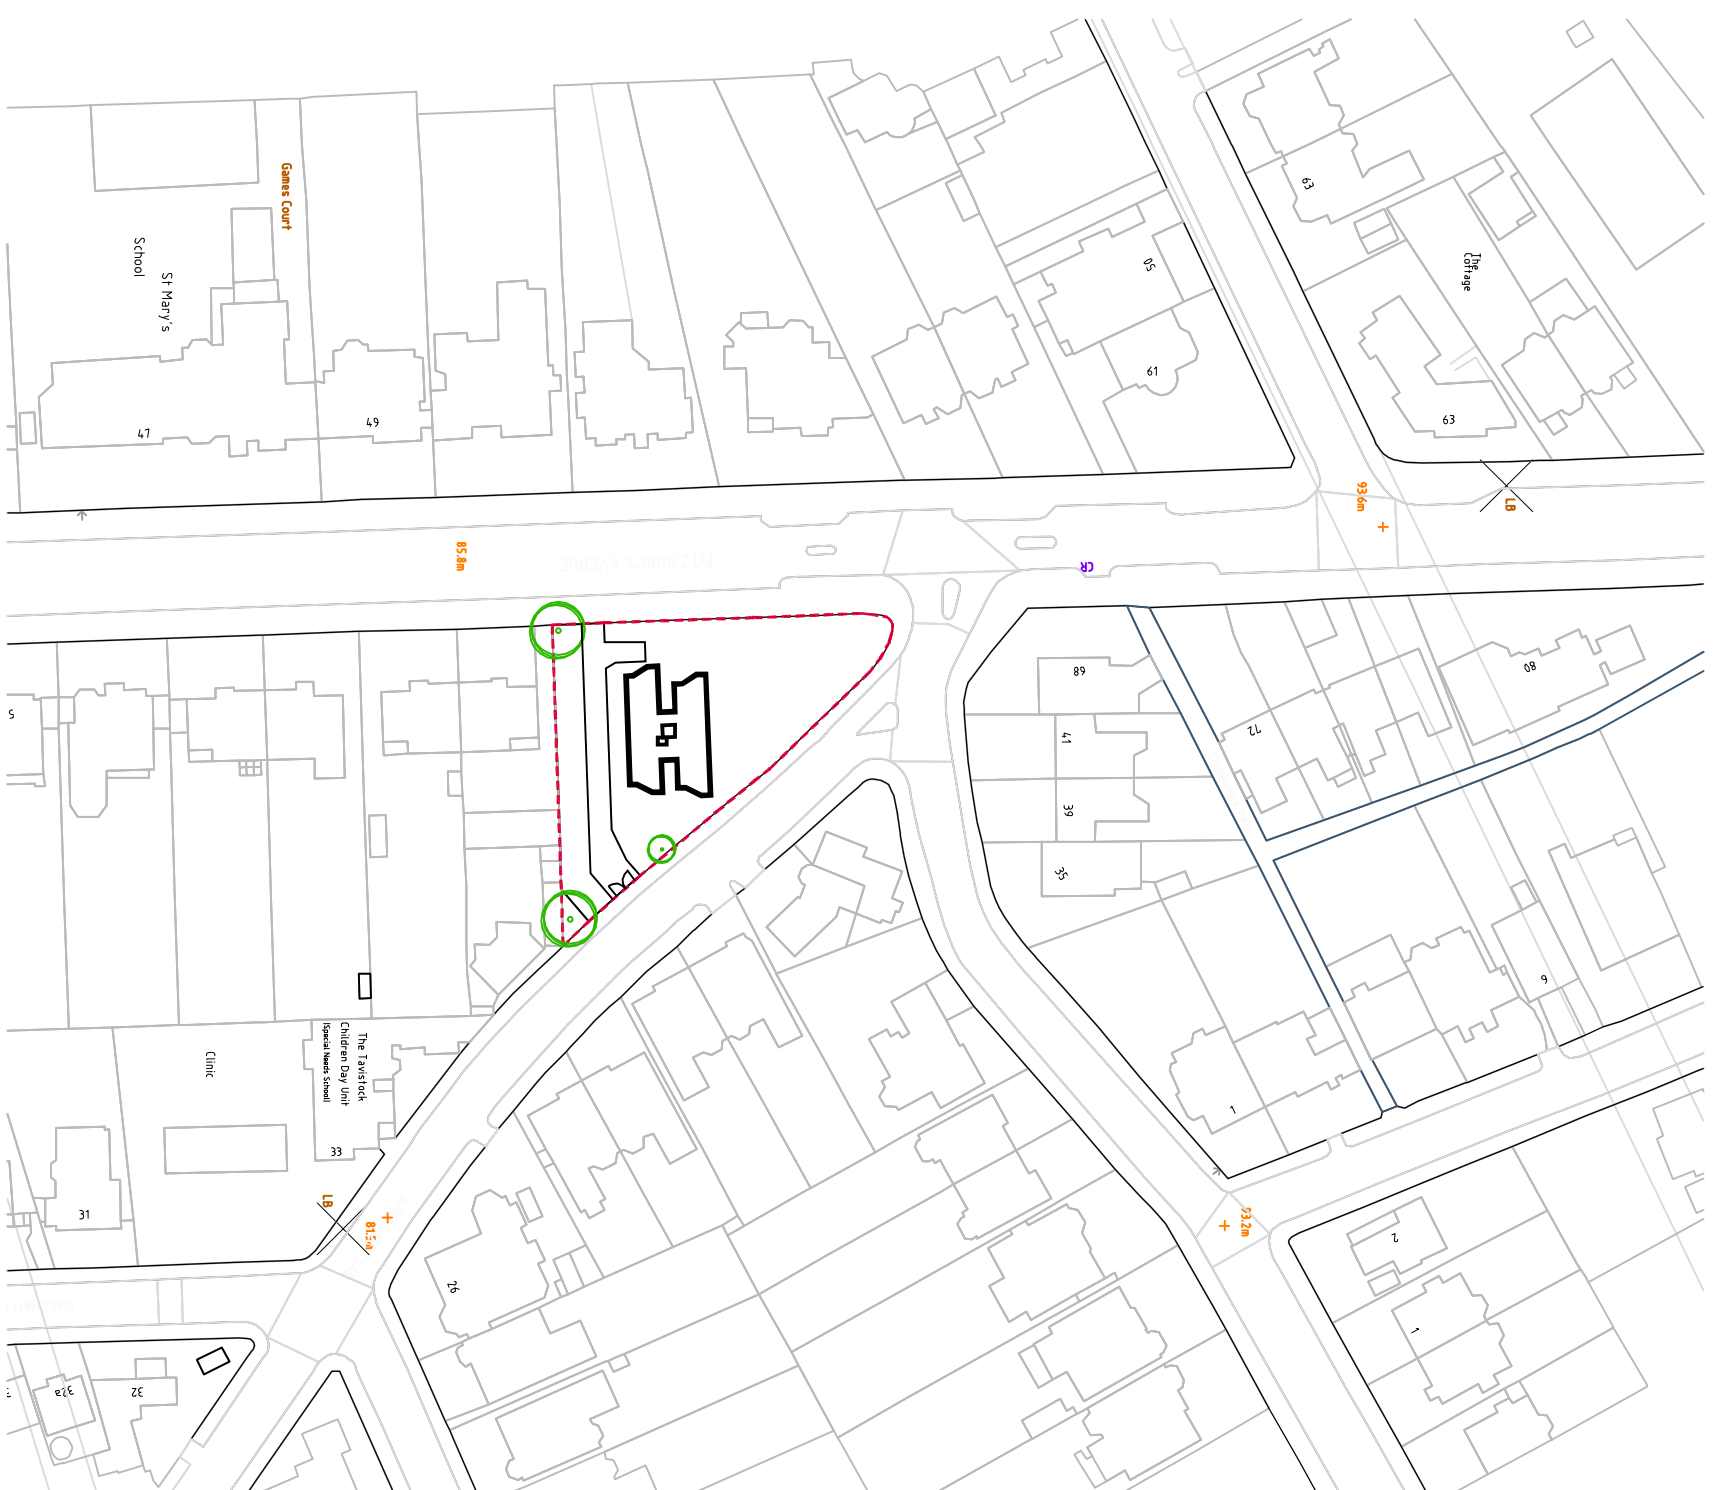


15 Akenside Road, London, NW3 5BT.

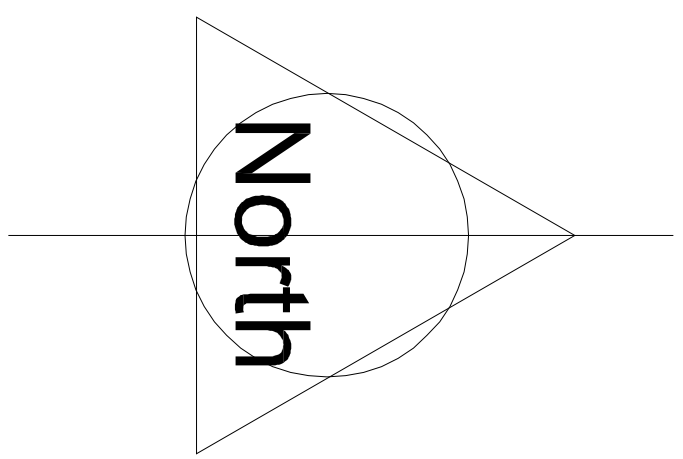

LOCATION PLAN 1:1250

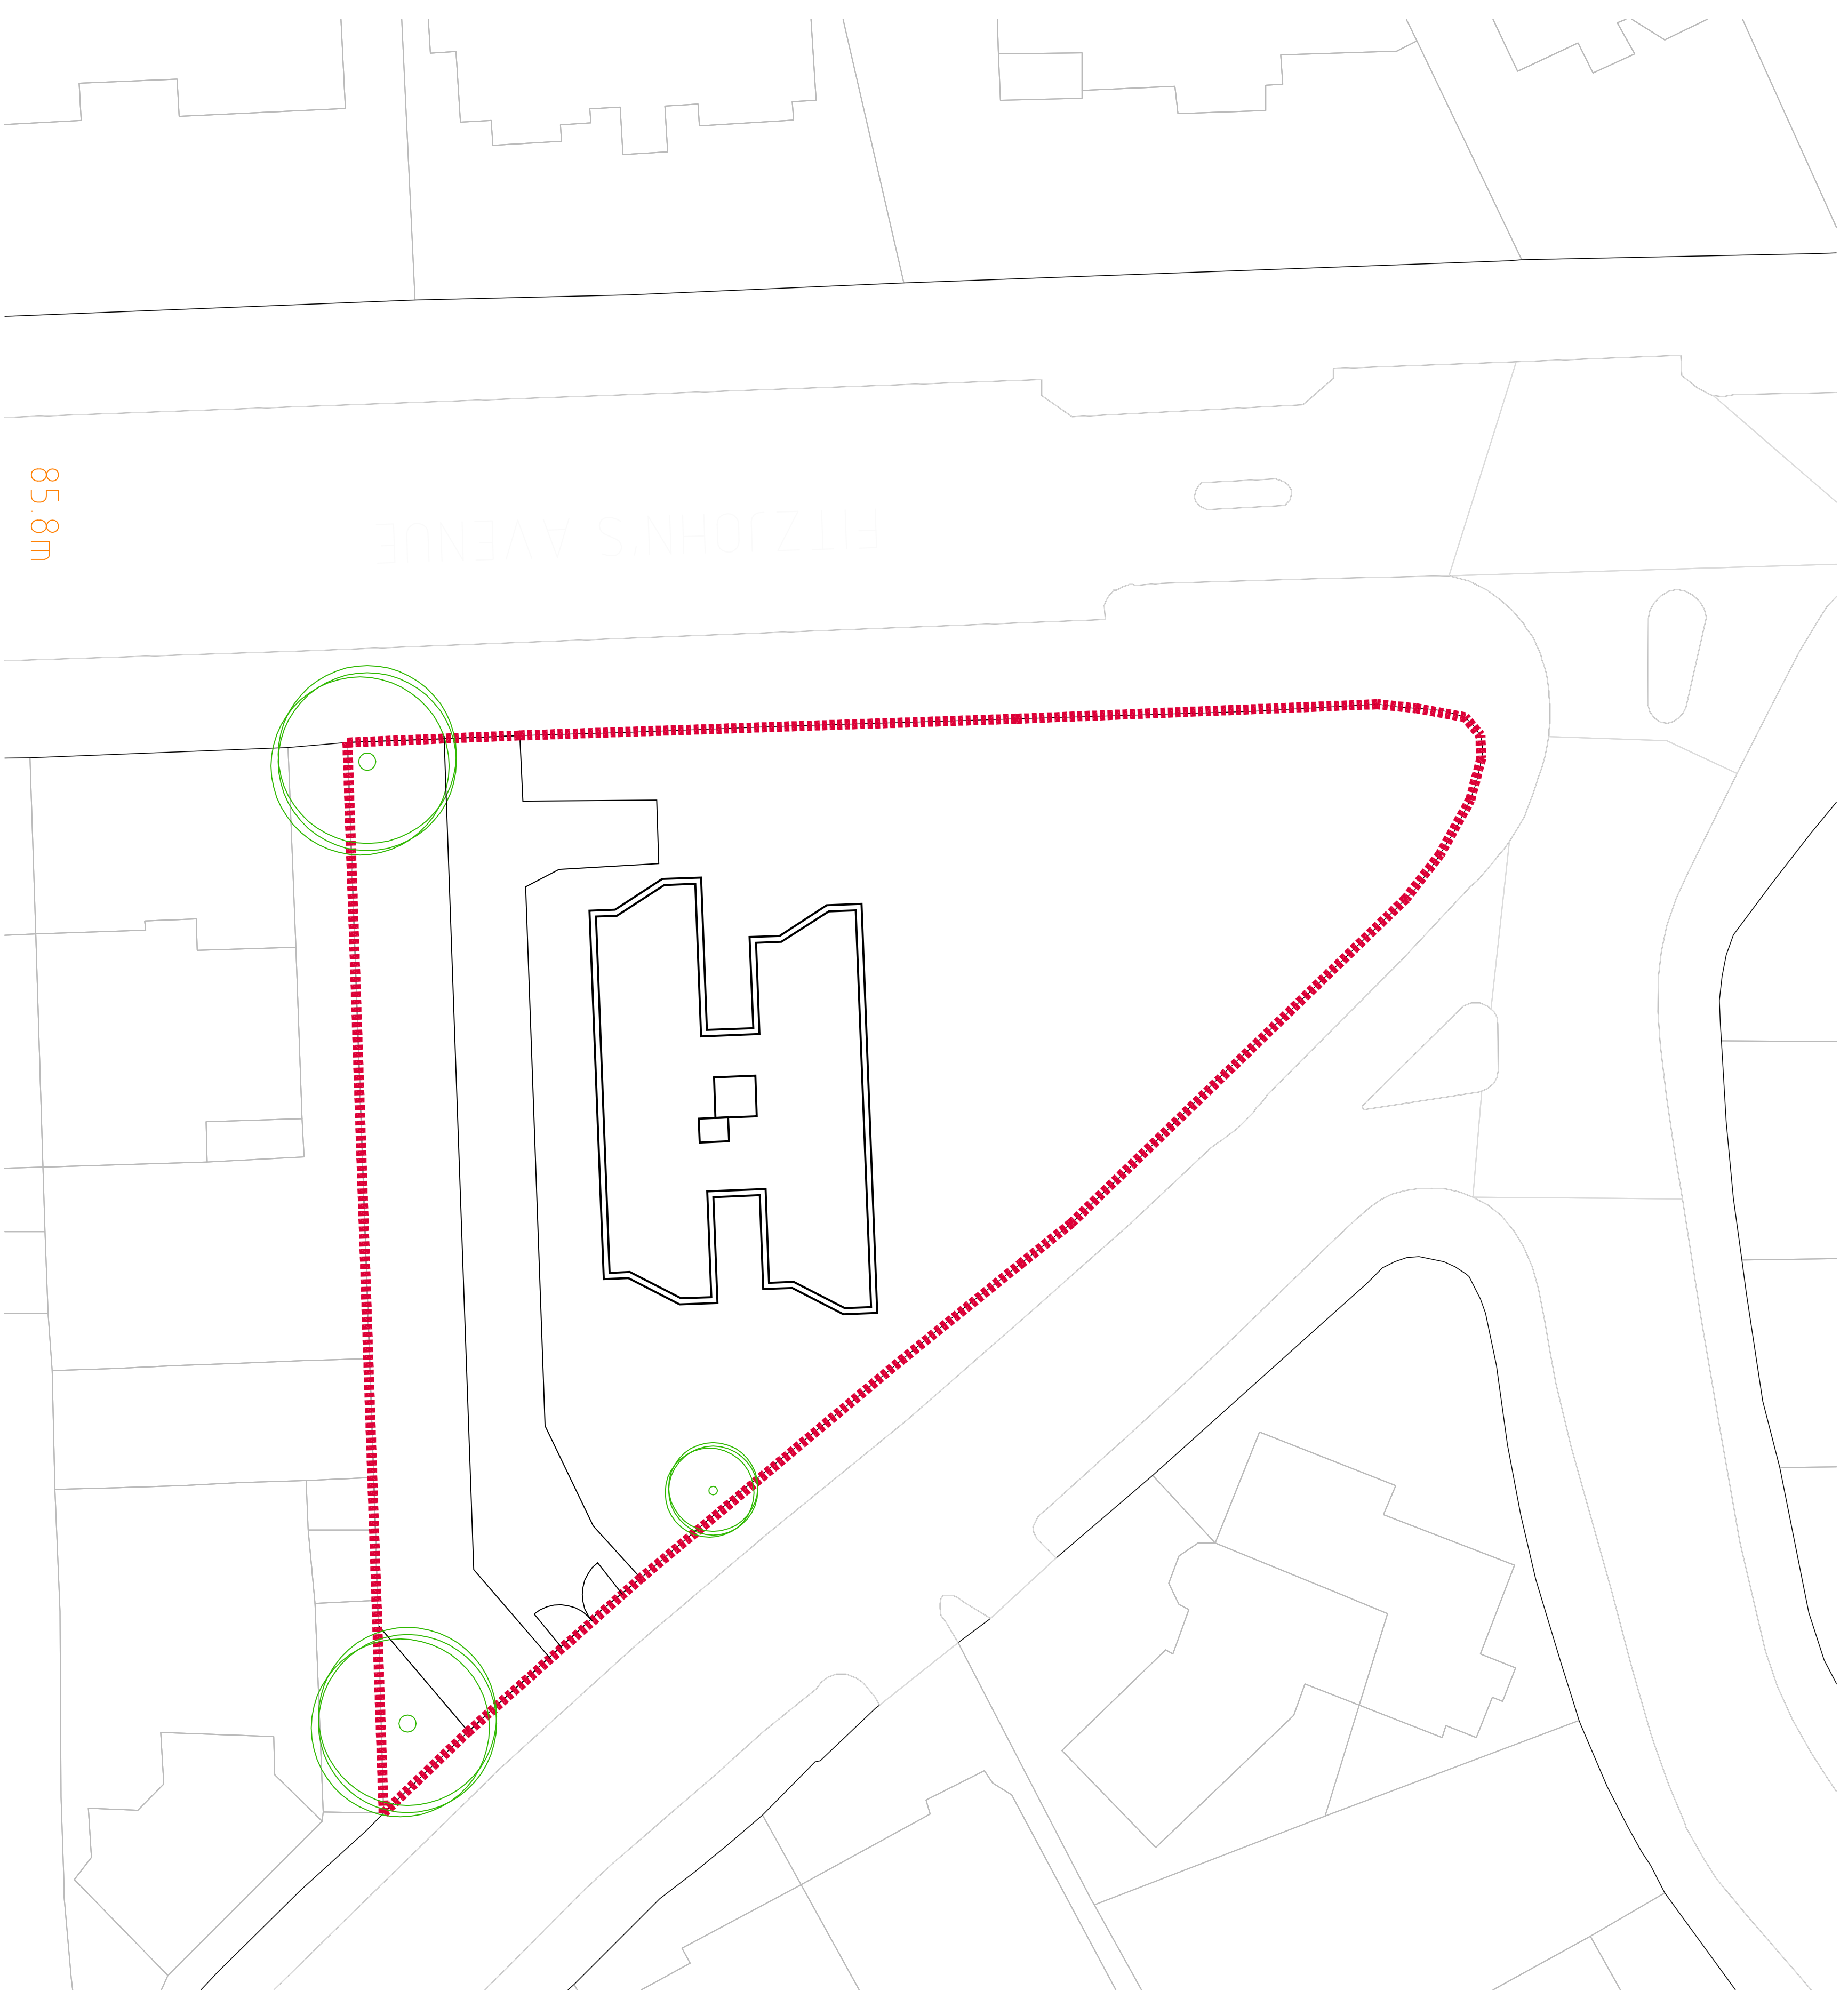

SITE PLAN 1:200

NOTES

DO NOT SCALE FROM DRAWINGS.
MEASURE ON SITE

READ IN CONJUNCTION WITH
SPECIFICATION, AND OTHER
DRAWINGS

EXTERNAL FINISHES TO BE:

MOREFIELD EVEREST
Quantity Surveying & Architecture
Herford Road Studio 16 01454 882200
Boreham Wood Herts SG8 5JN
Mark Scaife
07537 200000 Fax 01454 882211

PROJECT NAME
15 Akenside Road, London

PROJECT No
AR

SCALE
As shown @ A1

CHK'D
RT

DRAWING NAME
Site and location plan

DWG No
WDP 108

REV No
--