



15 Akenside Road, London, NW3 5BT.

NOTES


DO NOT SCALE FROM DRAWINGS.
MEASURE ON SITE.
READ IN CONJUNCTION WITH
SPECIFICATION, AND OTHER
DRAWINGS
EXTERNAL FINISHES TO BE:

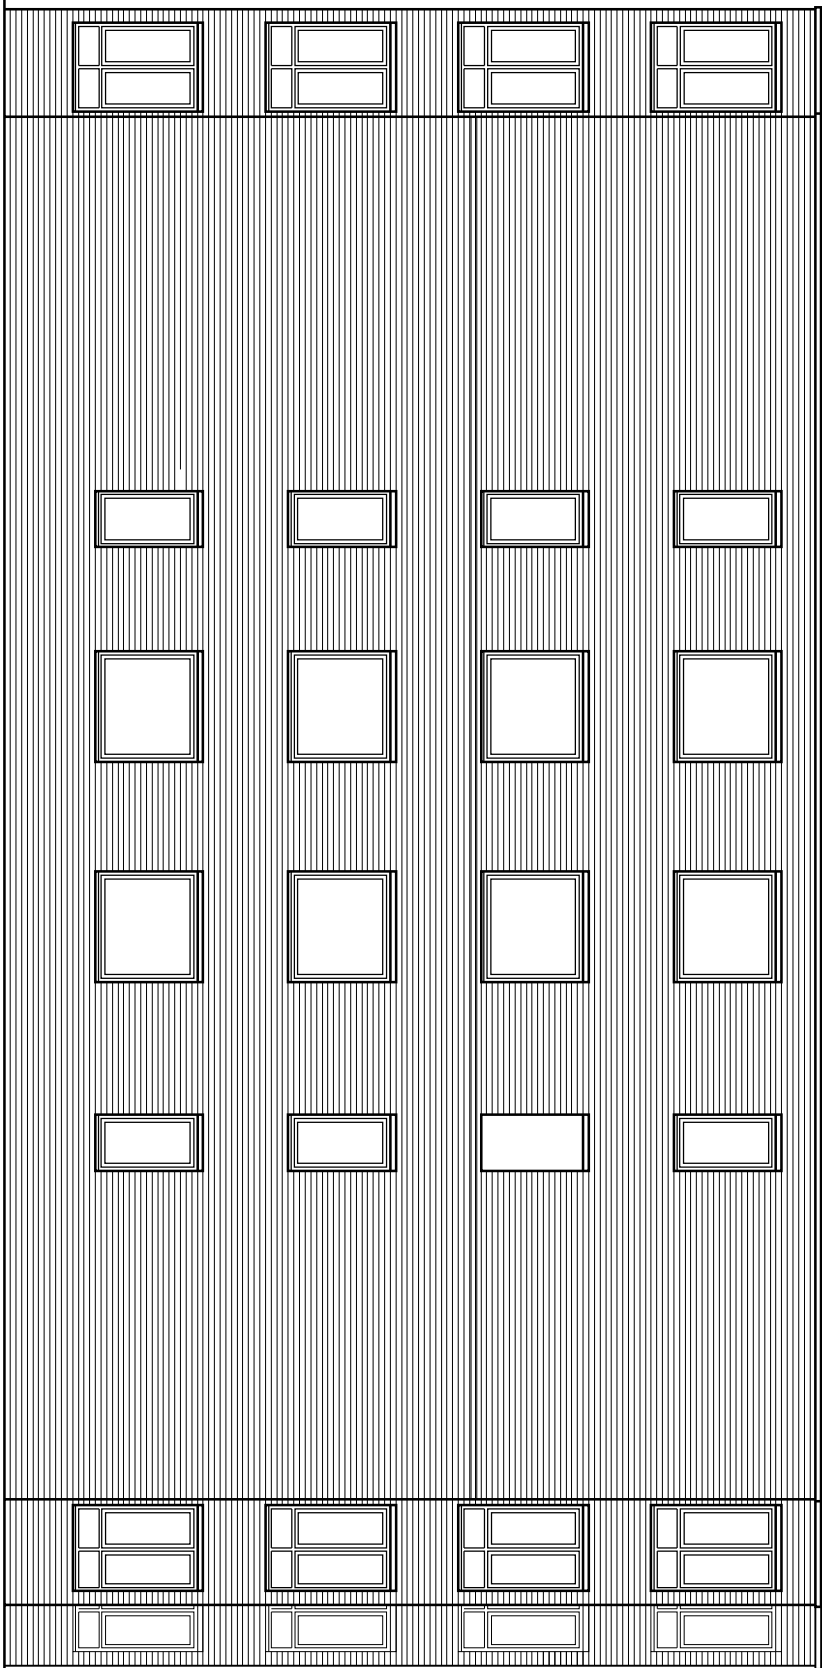


FRONT ELEVATION

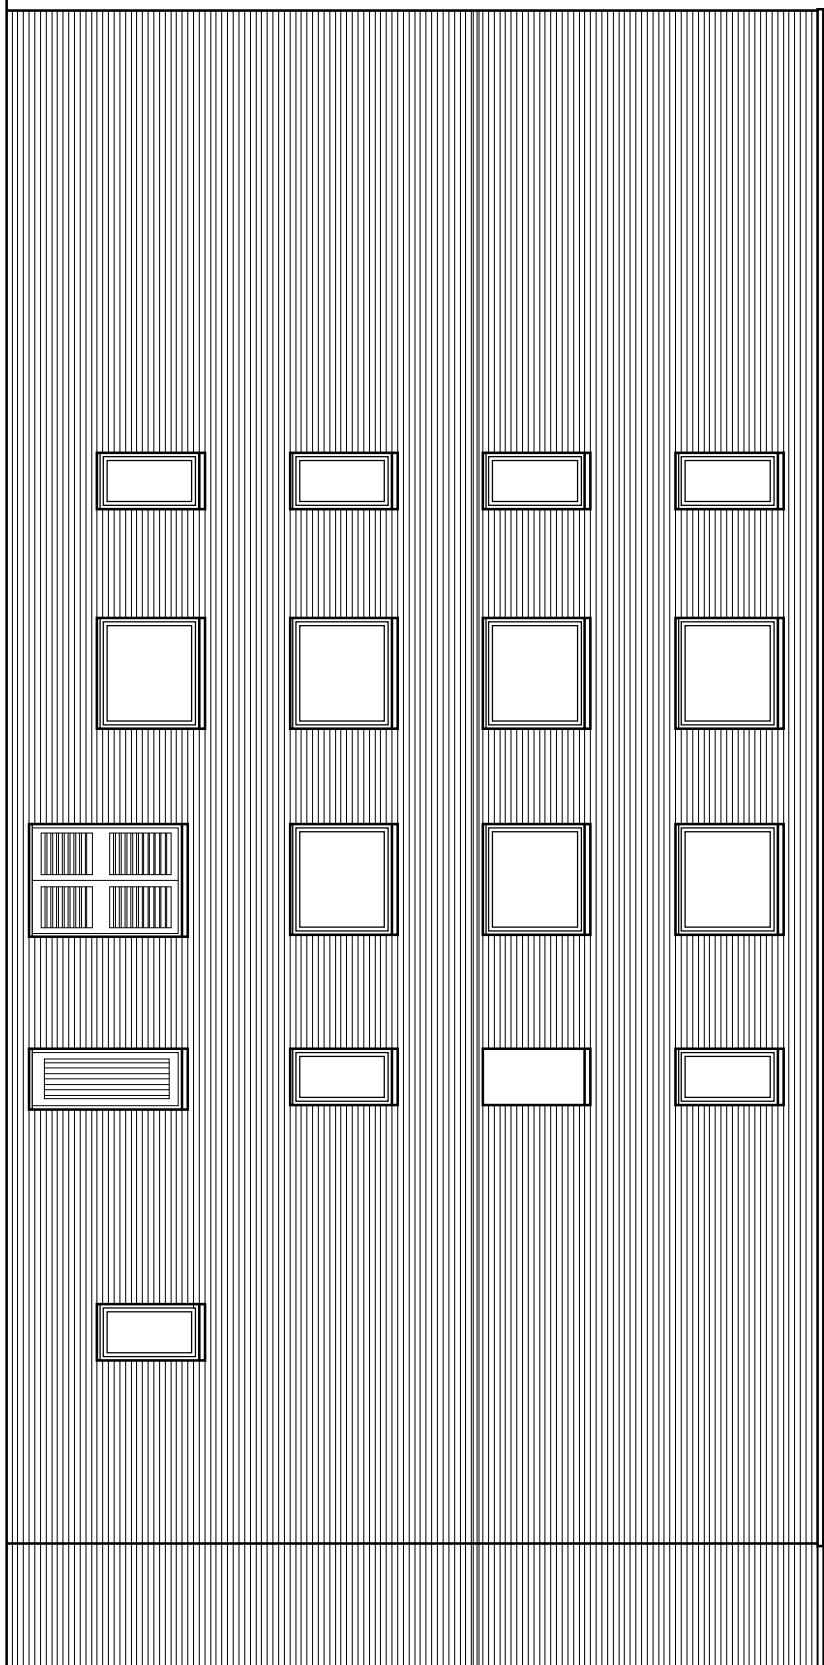


REAR ELEVATION

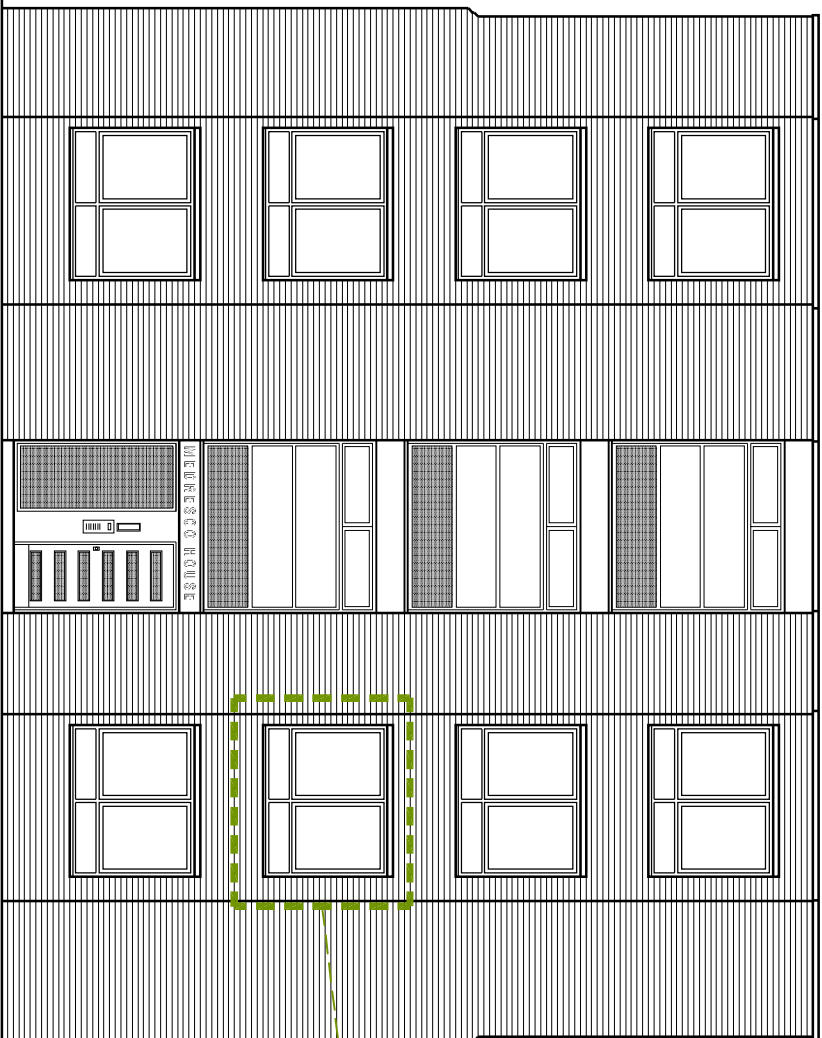

SIDE ELEVATION

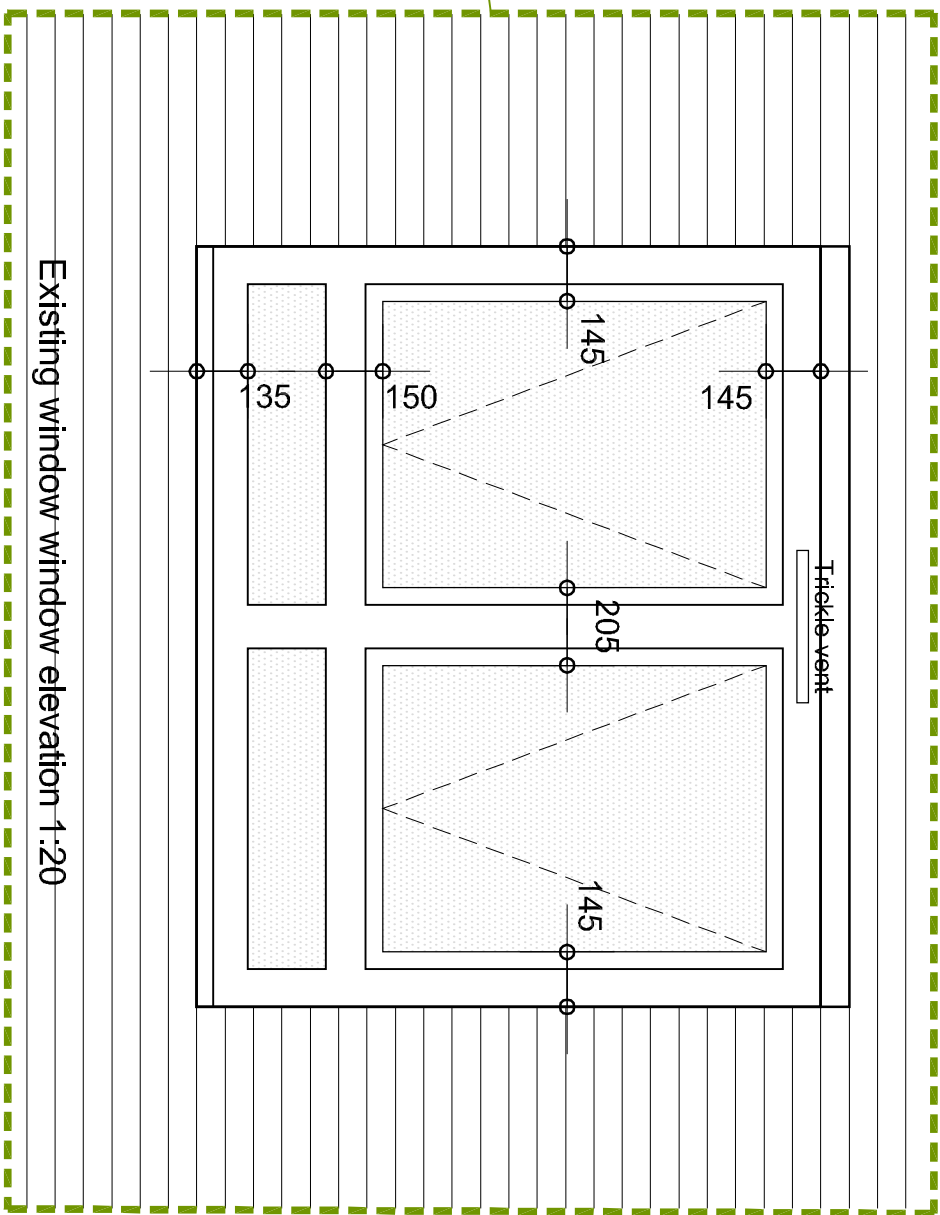

Existing window window elevation 1:20

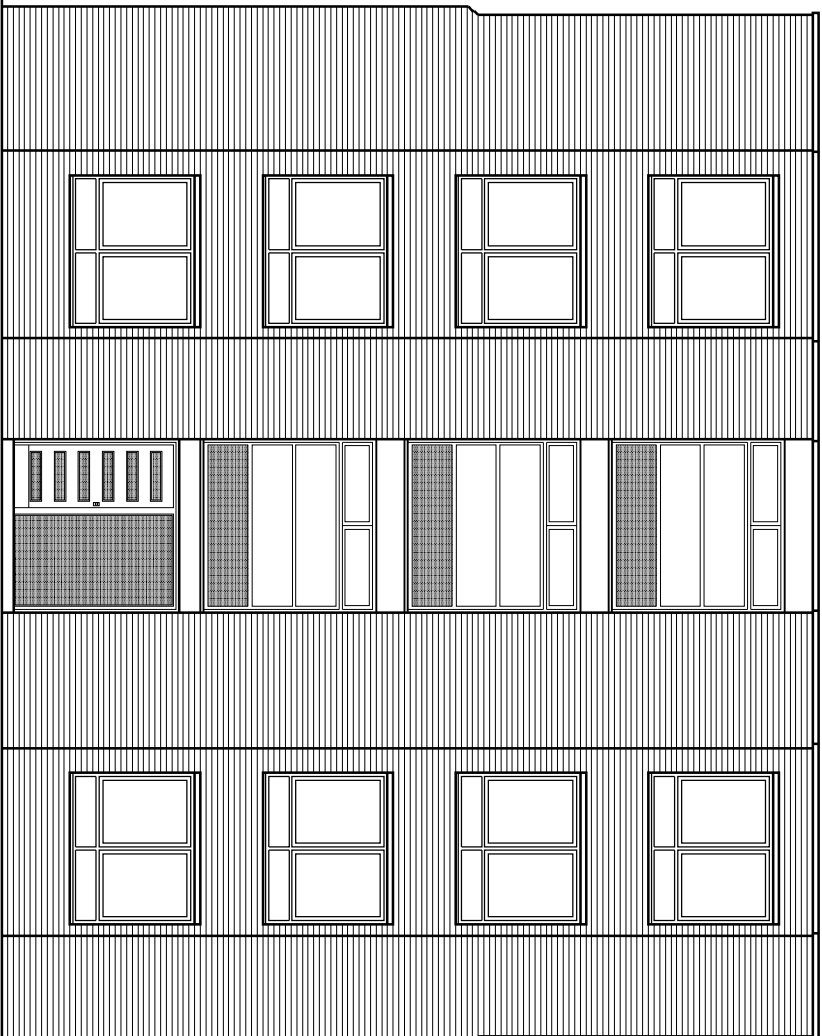

REAR ELEVATION

MOREFIELD EVEREST
Overseas Building Associates
Morefield Studio
160 Old Kent Road
London SE11 1AB
Tel: 01444 882200
Fax: 01444 882211

Rev. B - Final planning update - 10/03/15

Rev. A - existing external elevation added - 01/03/15

PROJECT NAME
15 Akenside Road, London

PROJECT No
AR

SCALE
1:100 @ A1
CHK'D
RT

DRAWING NAME
Existing elevations

DWG No
WDP 006
REV No
B