


Notes

All setting out of work to be checked before work commences.
Any errors to be reported to M Studios before any further work is carried out.
Work only to measured dimensions, do not scale.
All work to be in accordance with the relevant Building Regulations.


ISSUED FOR APPROVAL

Revision	Note	Date	Revision	Note	Date
A	Issued for Approval.	27/02/15			

Project			Title
56 Roderick Road, NW3 2NL			BASEMENT AND GROUND FLOOR PLANS AS EXISTING
Date	27/02/2015		
Drawn by	SS		
Checked by	SS		
Scale	1:100 @ A3	Drawing No.	1082 ASU 001 Rev. A

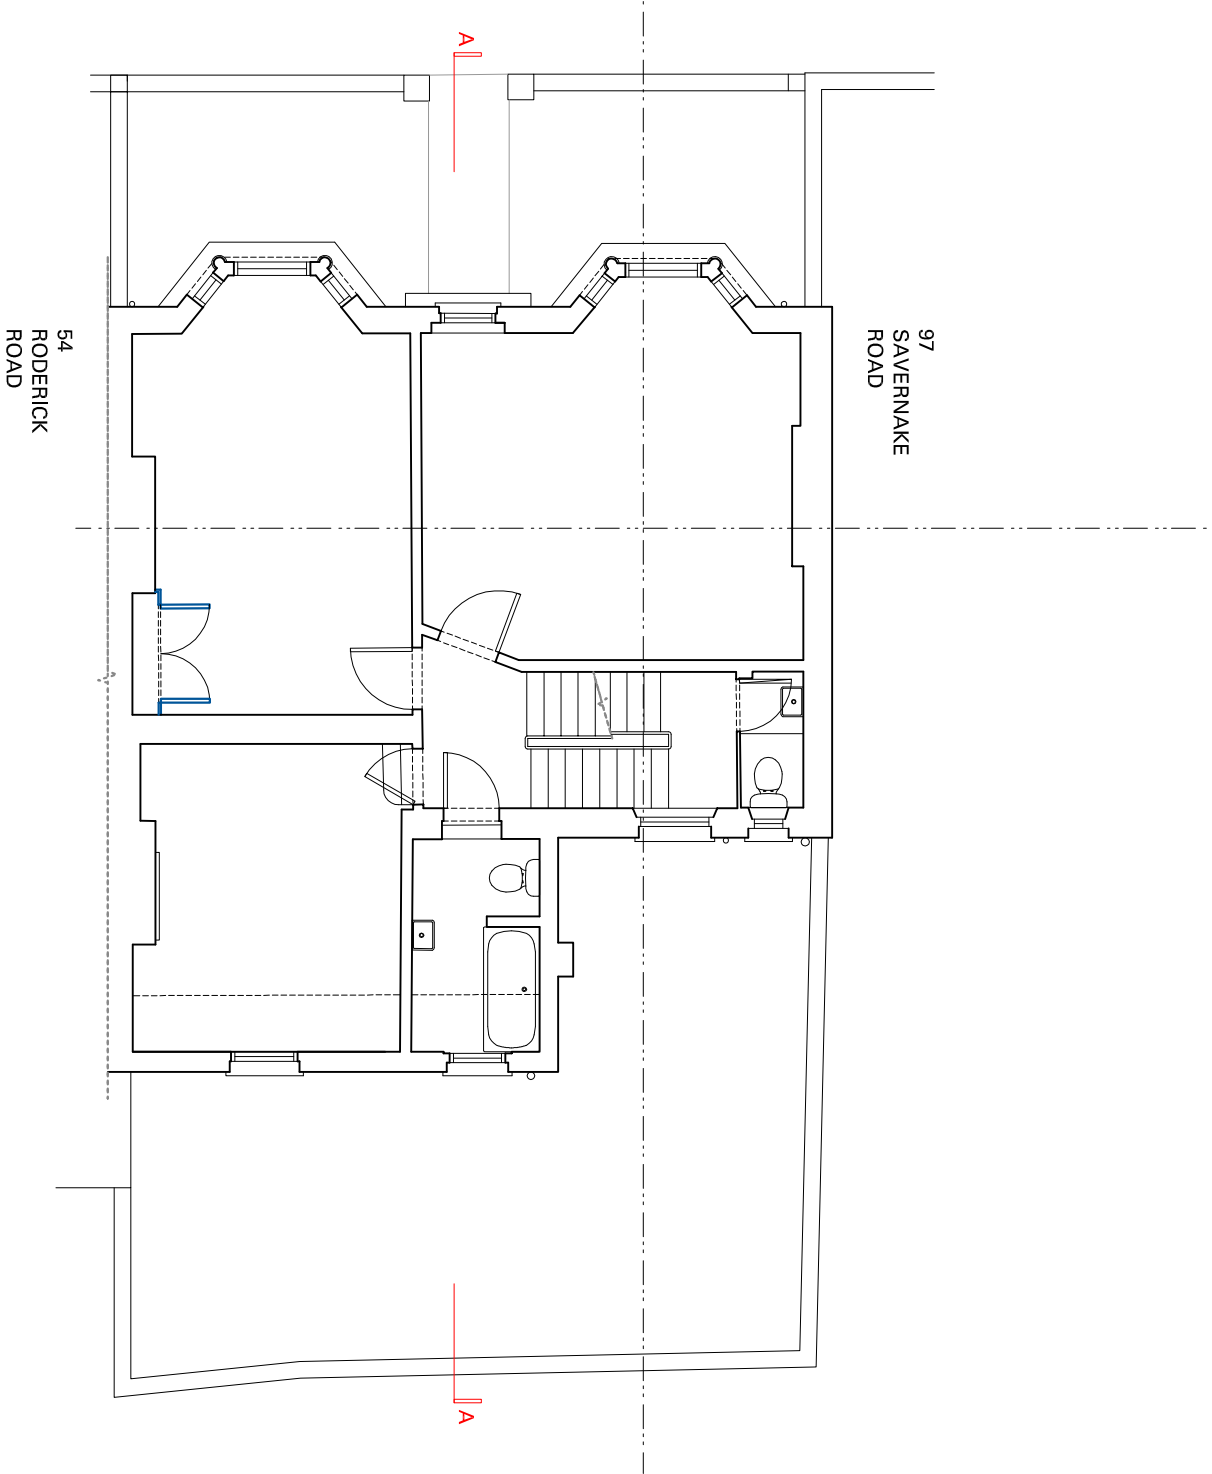

FIRST FLOOR

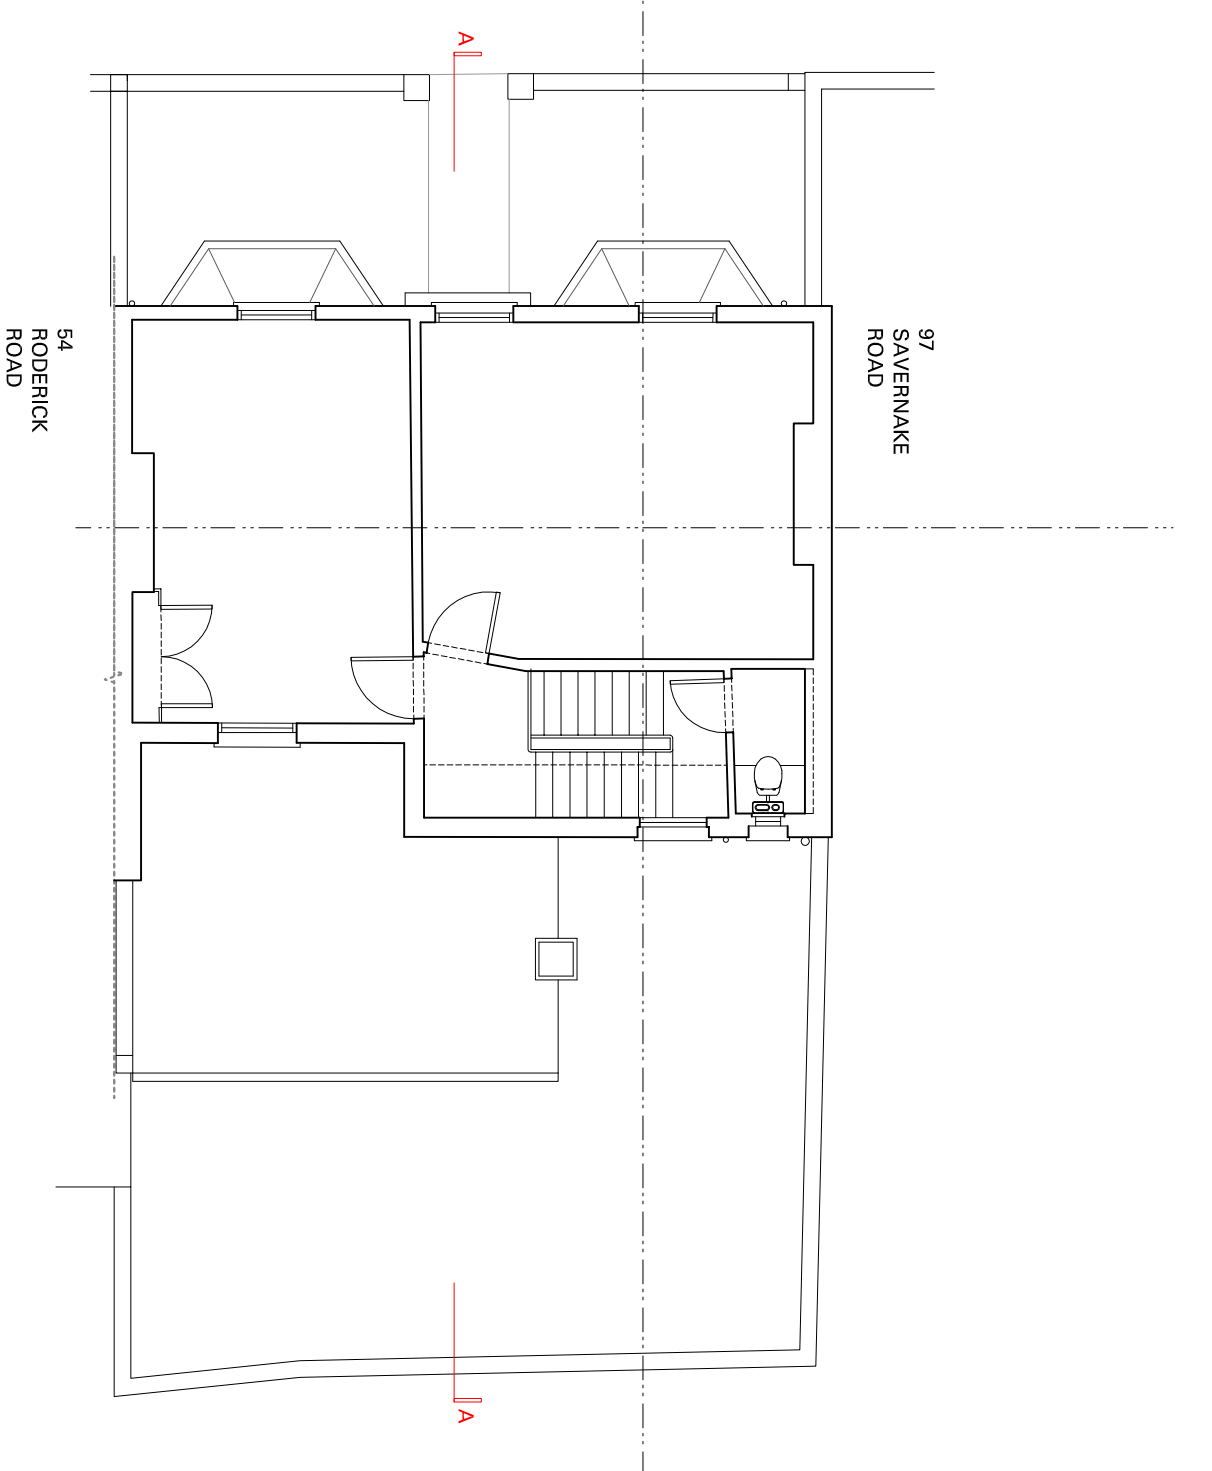

SECOND FLOOR




Notes

All setting out of work to be checked before work commences.
Any errors to be reported to M Studios before any further work is carried out.
Work only to measured dimensions, do not scale.
All work to be in accordance with the relevant Building Regulations.

ISSUED FOR APPROVAL

Revision	Note	Date	Revision	Note	Date
A	Issued for Approval.	27/02/15			

Project			Title	
56 RODERICK ROAD, NW3 2NL			FIRST AND SECOND FLOOR PLANS AS EXISTING	
Date	27/02/2015			
Drawn by	SS			
Checked by	SS			
Scale	1:100 @ A3		Drawing No.	1082 ASU 002 Rev. A

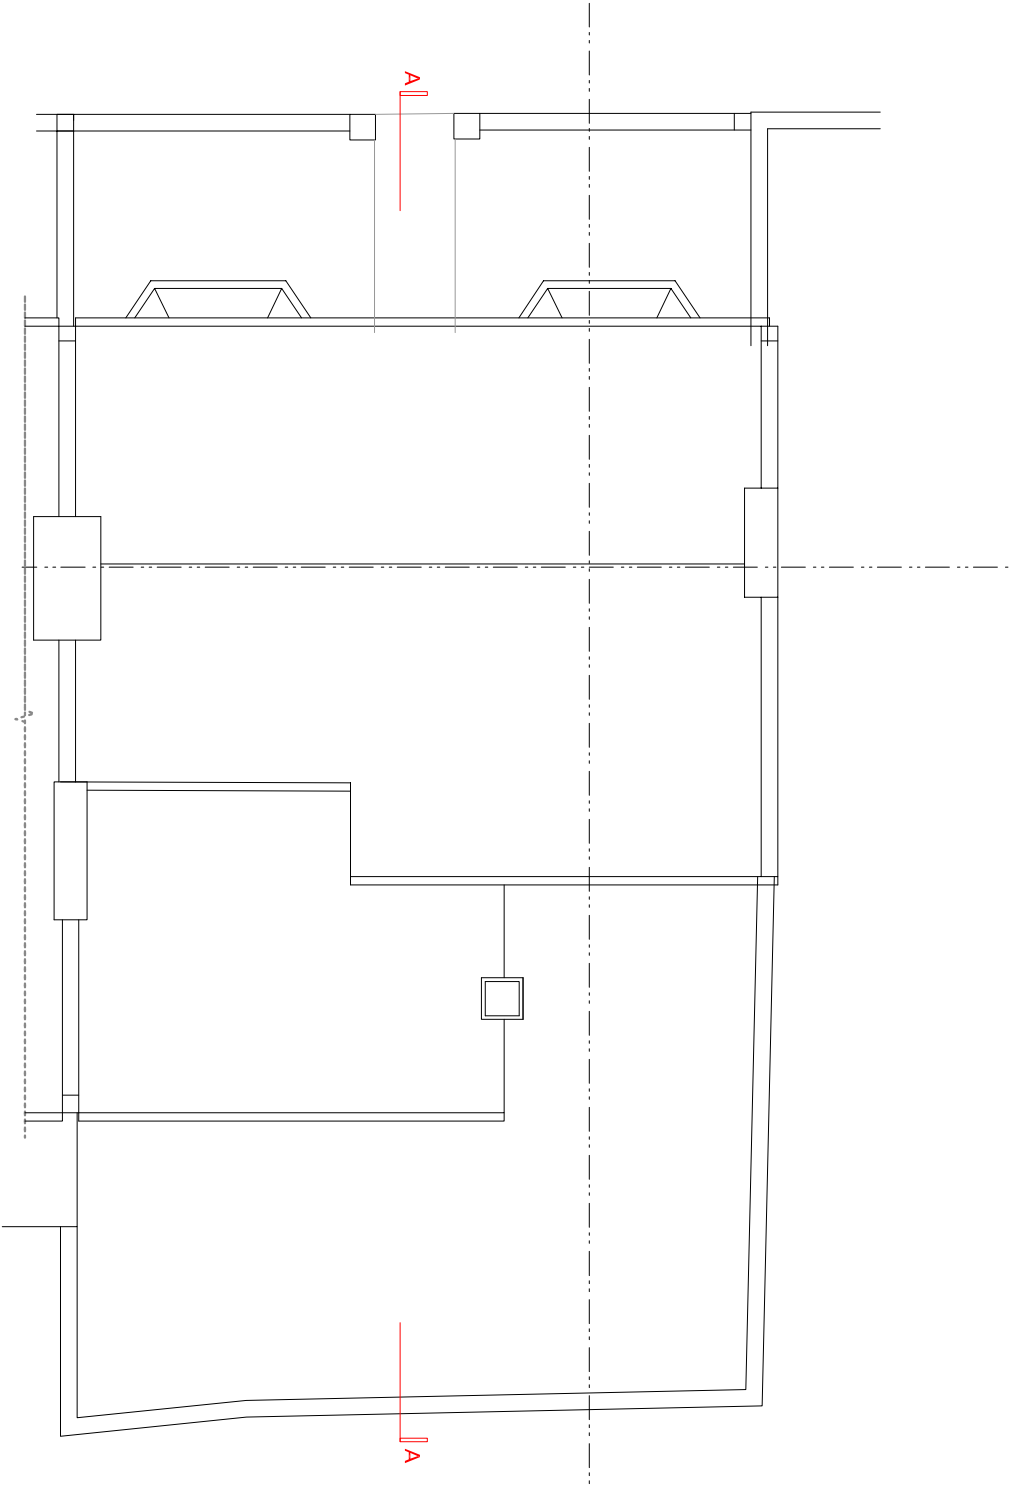

ROOF PLAN




Notes

All setting out of work to be checked before work commences.
Any errors to be reported to M Studios before any further work is carried out.
Work only to measured dimensions, do not scale.
All work to be in accordance with the relevant Building Regulations.

ISSUED FOR APPROVAL

Revision	Note	Date	Revision	Note	Date
A	Issued for Approval.	27/02/15			

Project		
56 RODERICK ROAD, NW3 2NL		
Date	27/02/2015	Title
Drawn by	SS	ROOF PLAN AS EXISTING
Checked by	SS	
Scale	1:100 @ A3	Drawing No. 1082 ASU 003
		Rev. A

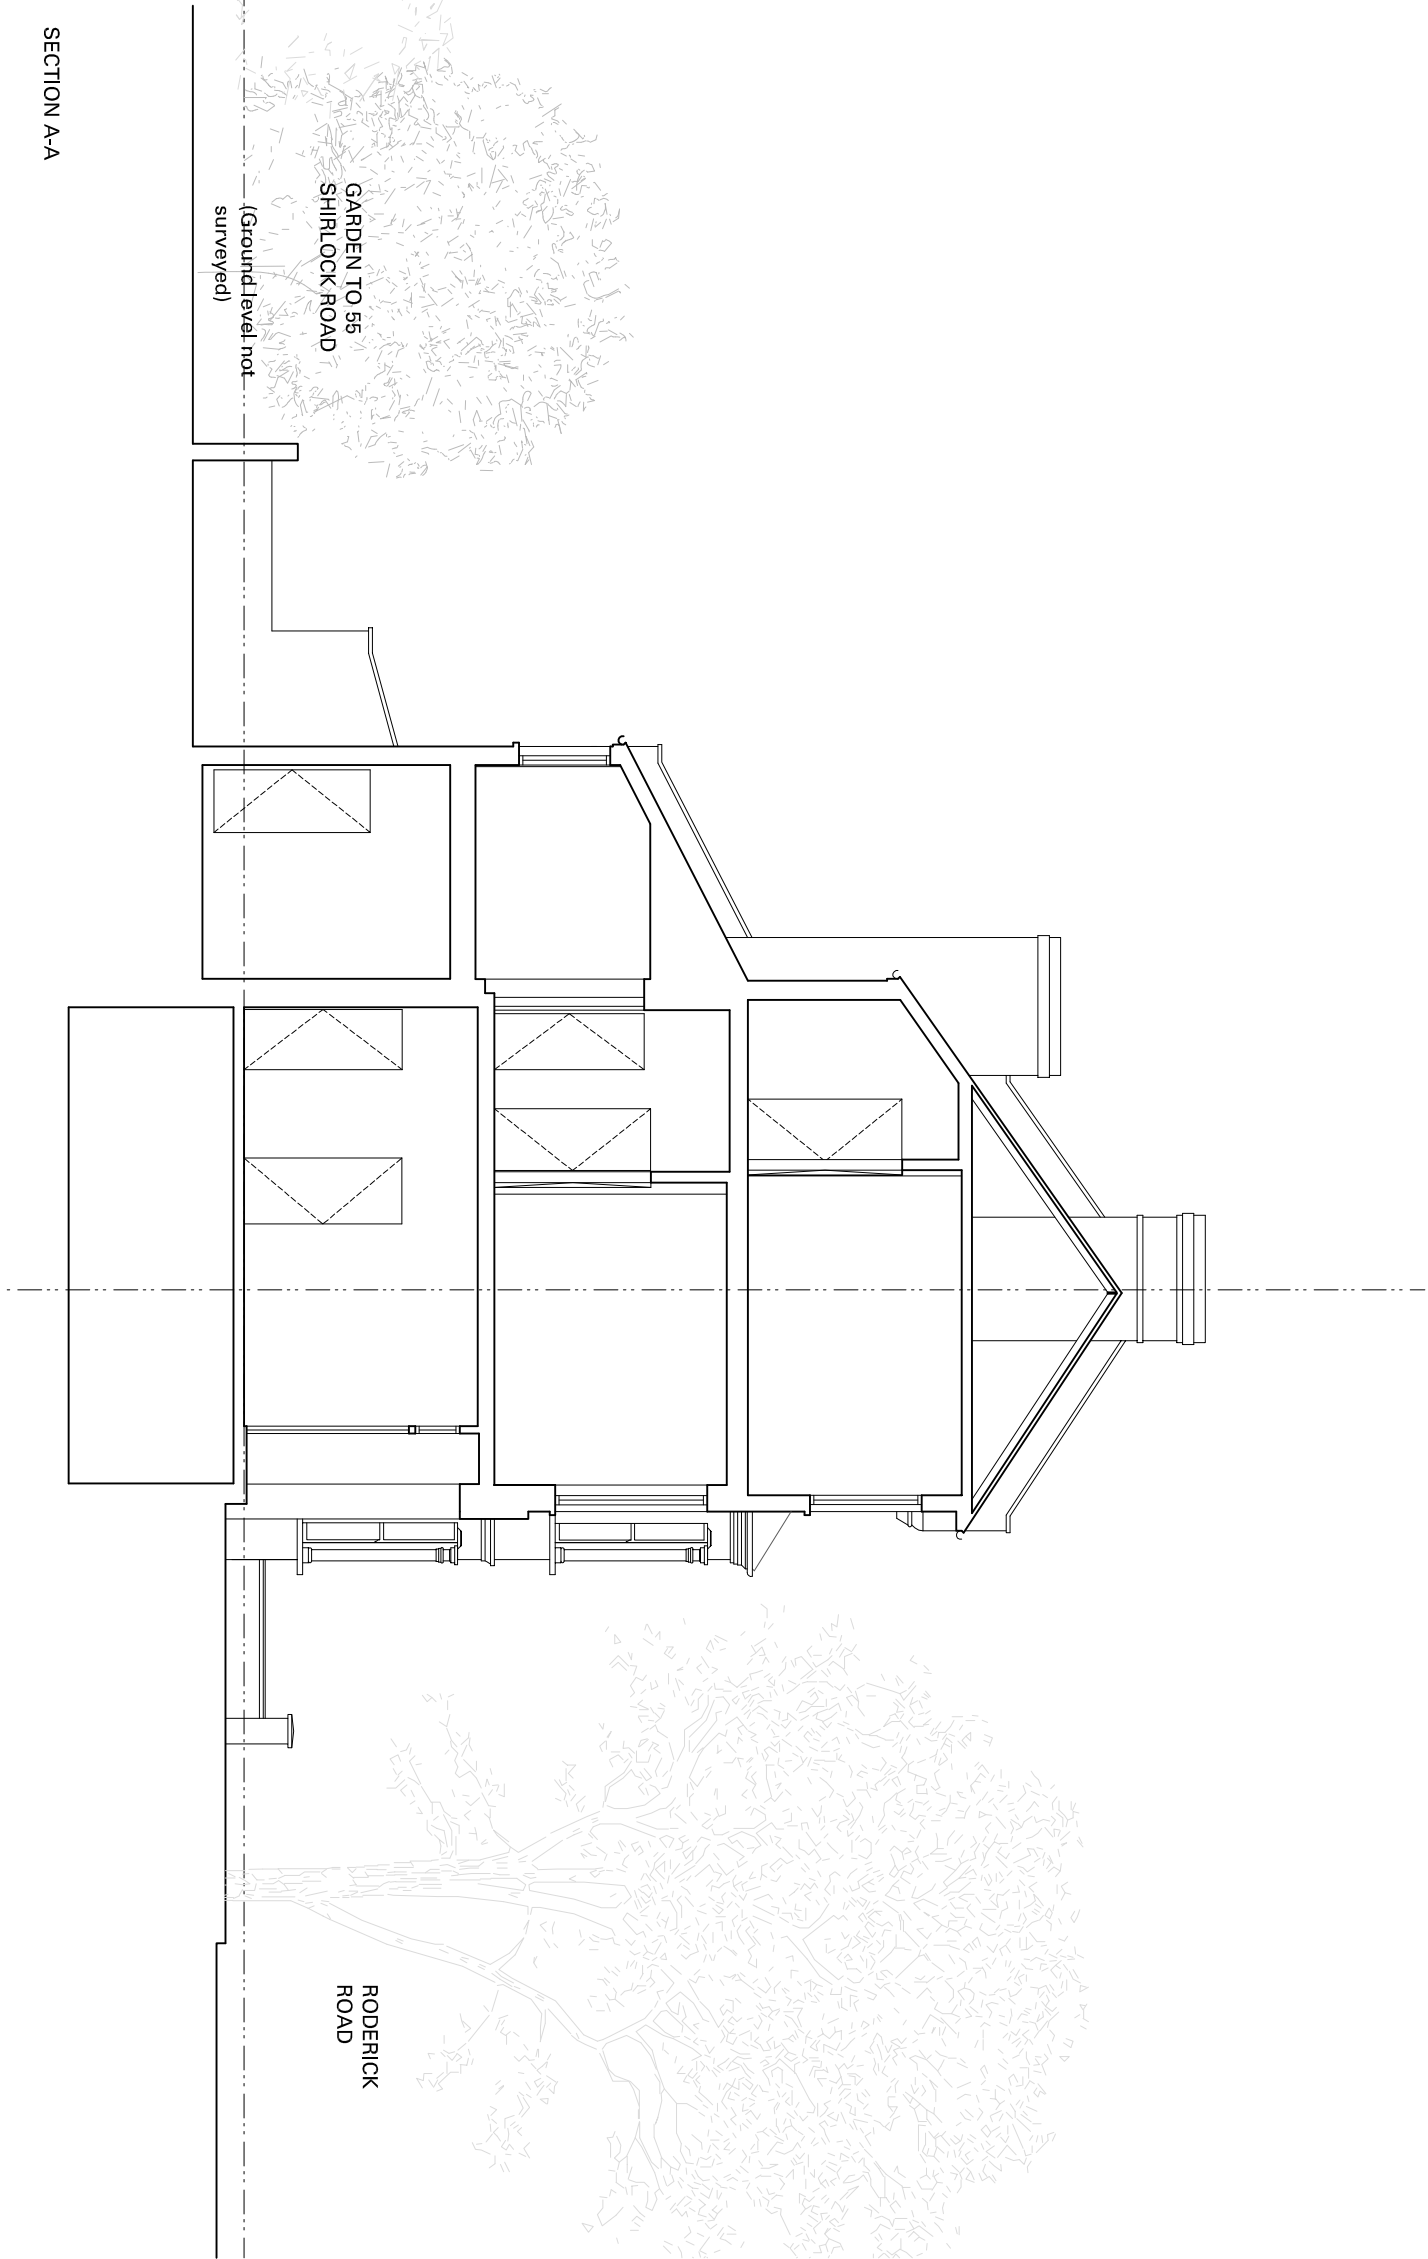

SECTION A-A



Notes

All setting out of work to be checked before work commences.
Any errors to be reported to M Studios before any further work is carried out.
Work only to measured dimensions, do not scale.
All work to be in accordance with the relevant Building Regulations.


ISSUED FOR APPROVAL

Revision	Note	Date	Revision	Note	Date
A	Issued for Approval.	27/02/15			

Project		
56 RODERICK ROAD, NW3 2NL		
Date	27/02/2015	Title
Drawn by	SS	SECTION A-A AS EXISTING
Checked by	SS	
Scale	1:100 @ A3	Drawing No. 1082 ASU 004 Rev. A



FRONT ELEVATION

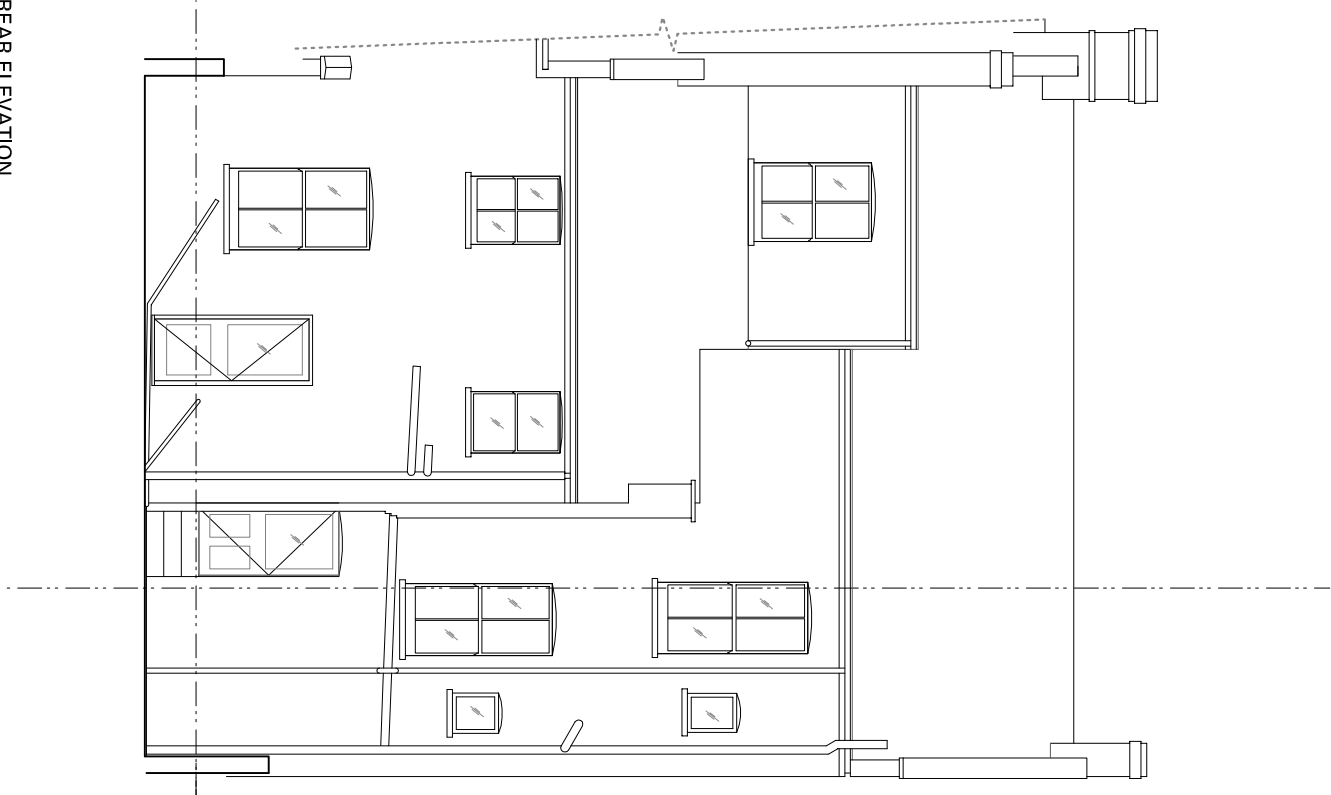

REAR ELEVATION




Notes

All setting out of work to be checked before work commences.
Any errors to be reported to M Studios before any further work is carried out.
Work only to measured dimensions, do not scale.
All work to be in accordance with the relevant Building Regulations.

ISSUED FOR APPROVAL

Revision	Note	Date	Revision	Note	Date
A	Issued for Approval.	27/02/15			

Project			Title	
56 RODERICK ROAD, NW3 2NL			FRONT AND REAR ELEVATIONS AS EXISTING	
Date	27/02/2015			
Drawn by	SS			
Checked by	SS			
Scale	1:100 @ A3		Drawing No.	1082 ASU 005 Rev. A

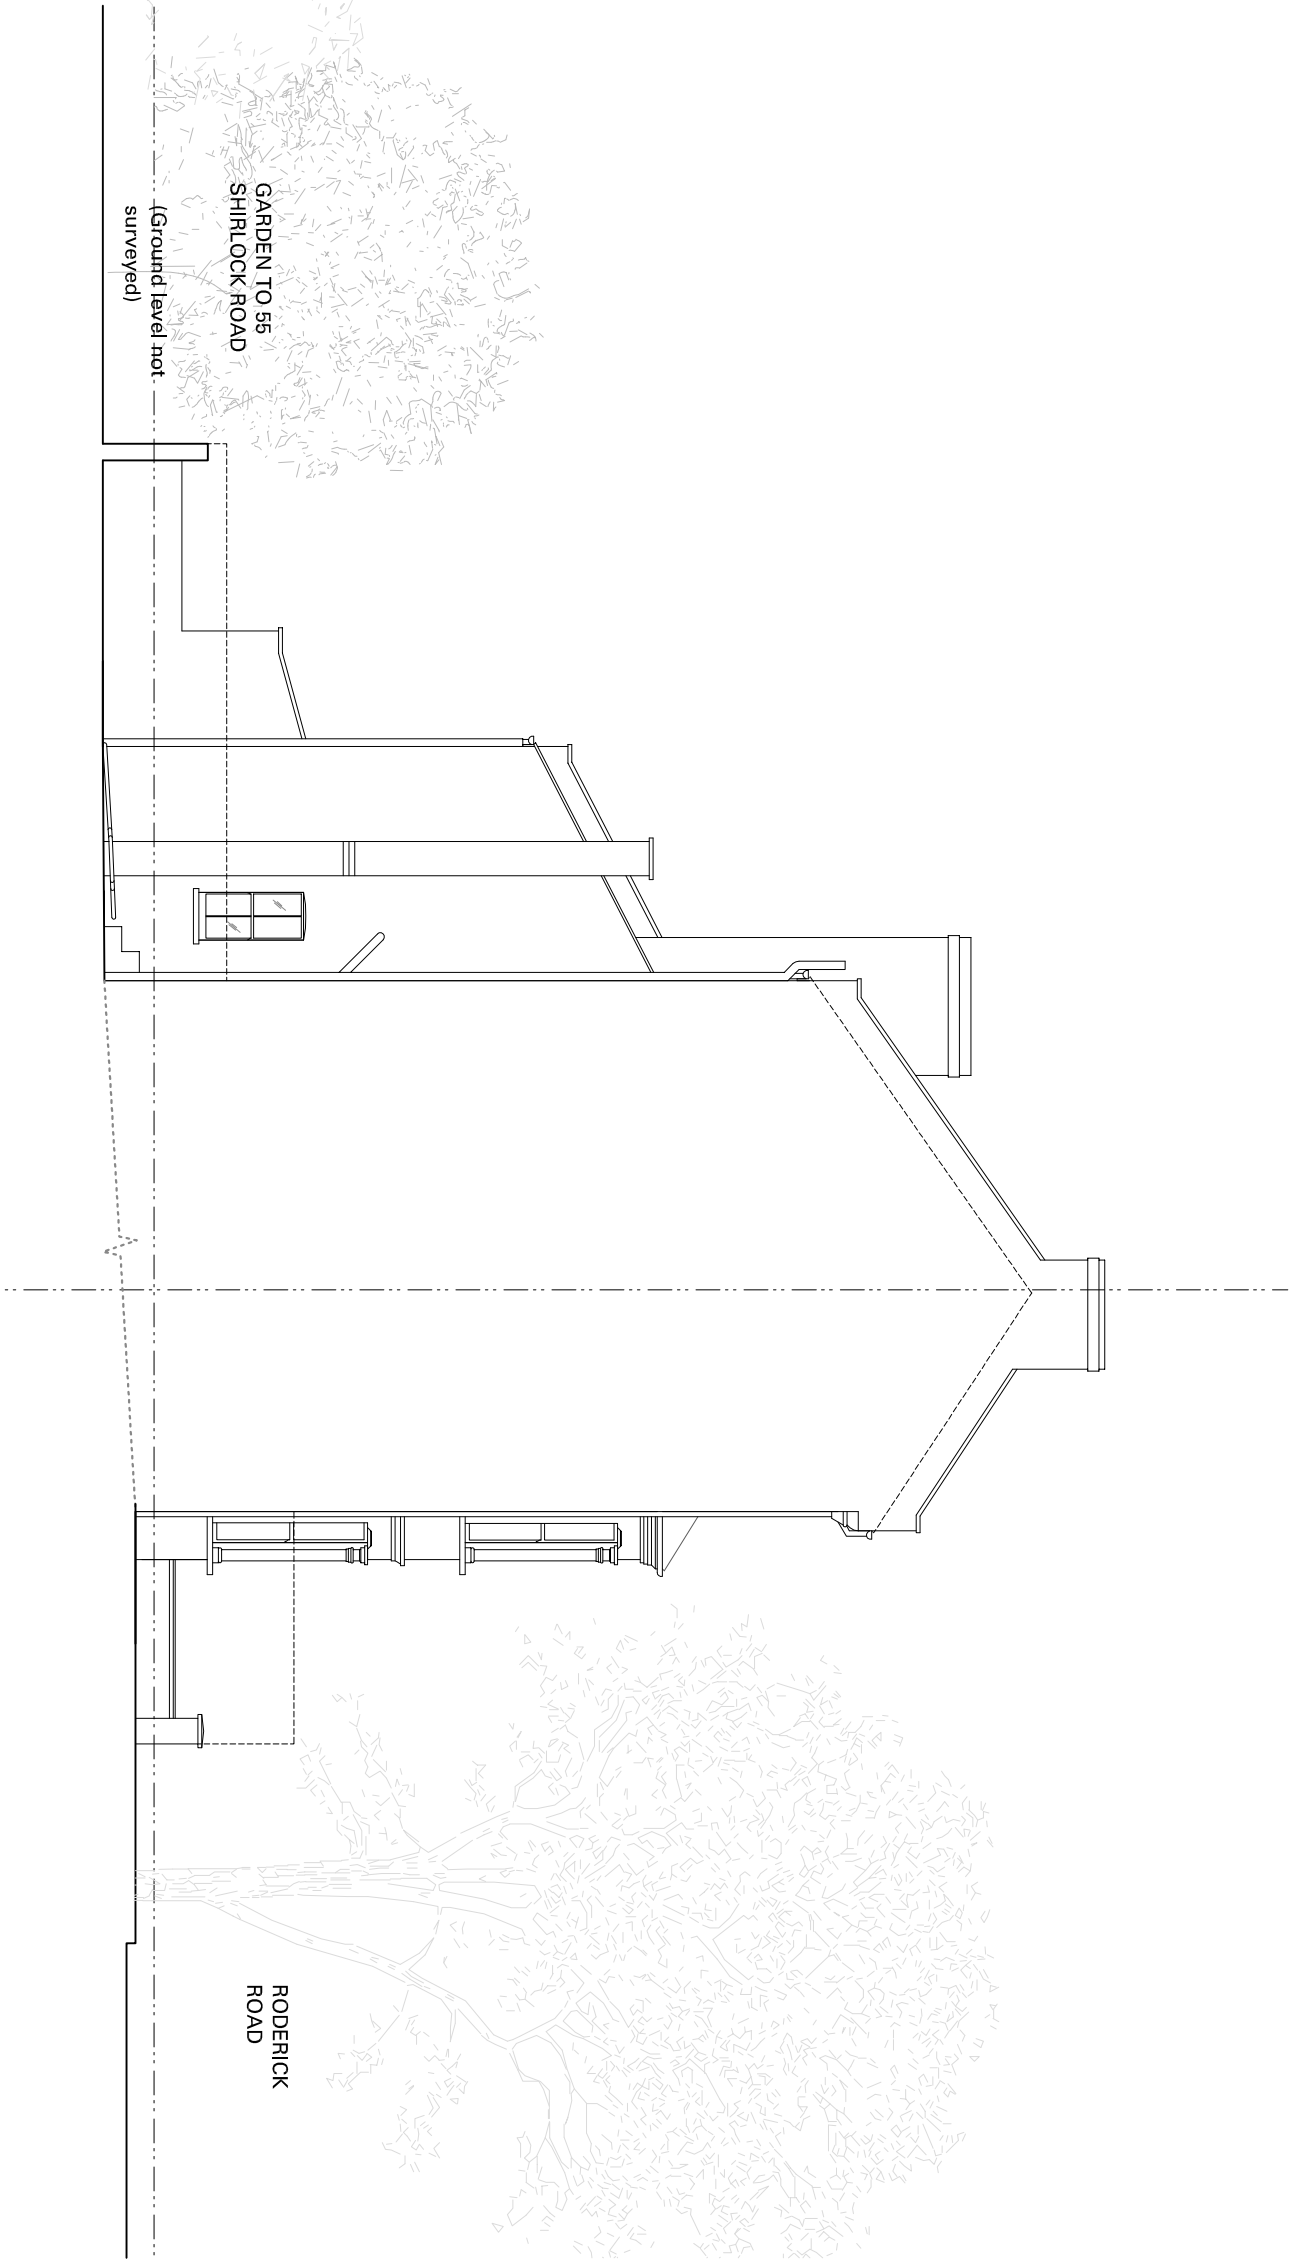

SIDE ELEVATION



Notes

All setting out of work to be checked before work commences.
Any errors to be reported to M Studios before any further work is carried out.
Work only to measured dimensions, do not scale.
All work to be in accordance with the relevant Building Regulations.

ISSUED FOR APPROVAL

Revision	Note	Date	Revision	Note	Date
A	Issued for Approval.	27/02/15			

Project		
56 RODERICK ROAD, NW3 2NL		
Date	27/02/2015	Title
Drawn by	SS	SIDE ELEVATION AS EXISTING
Checked by	SS	
Scale	1:100 @ A3	Drawing No. 1082 ASU 006 Rev. A