




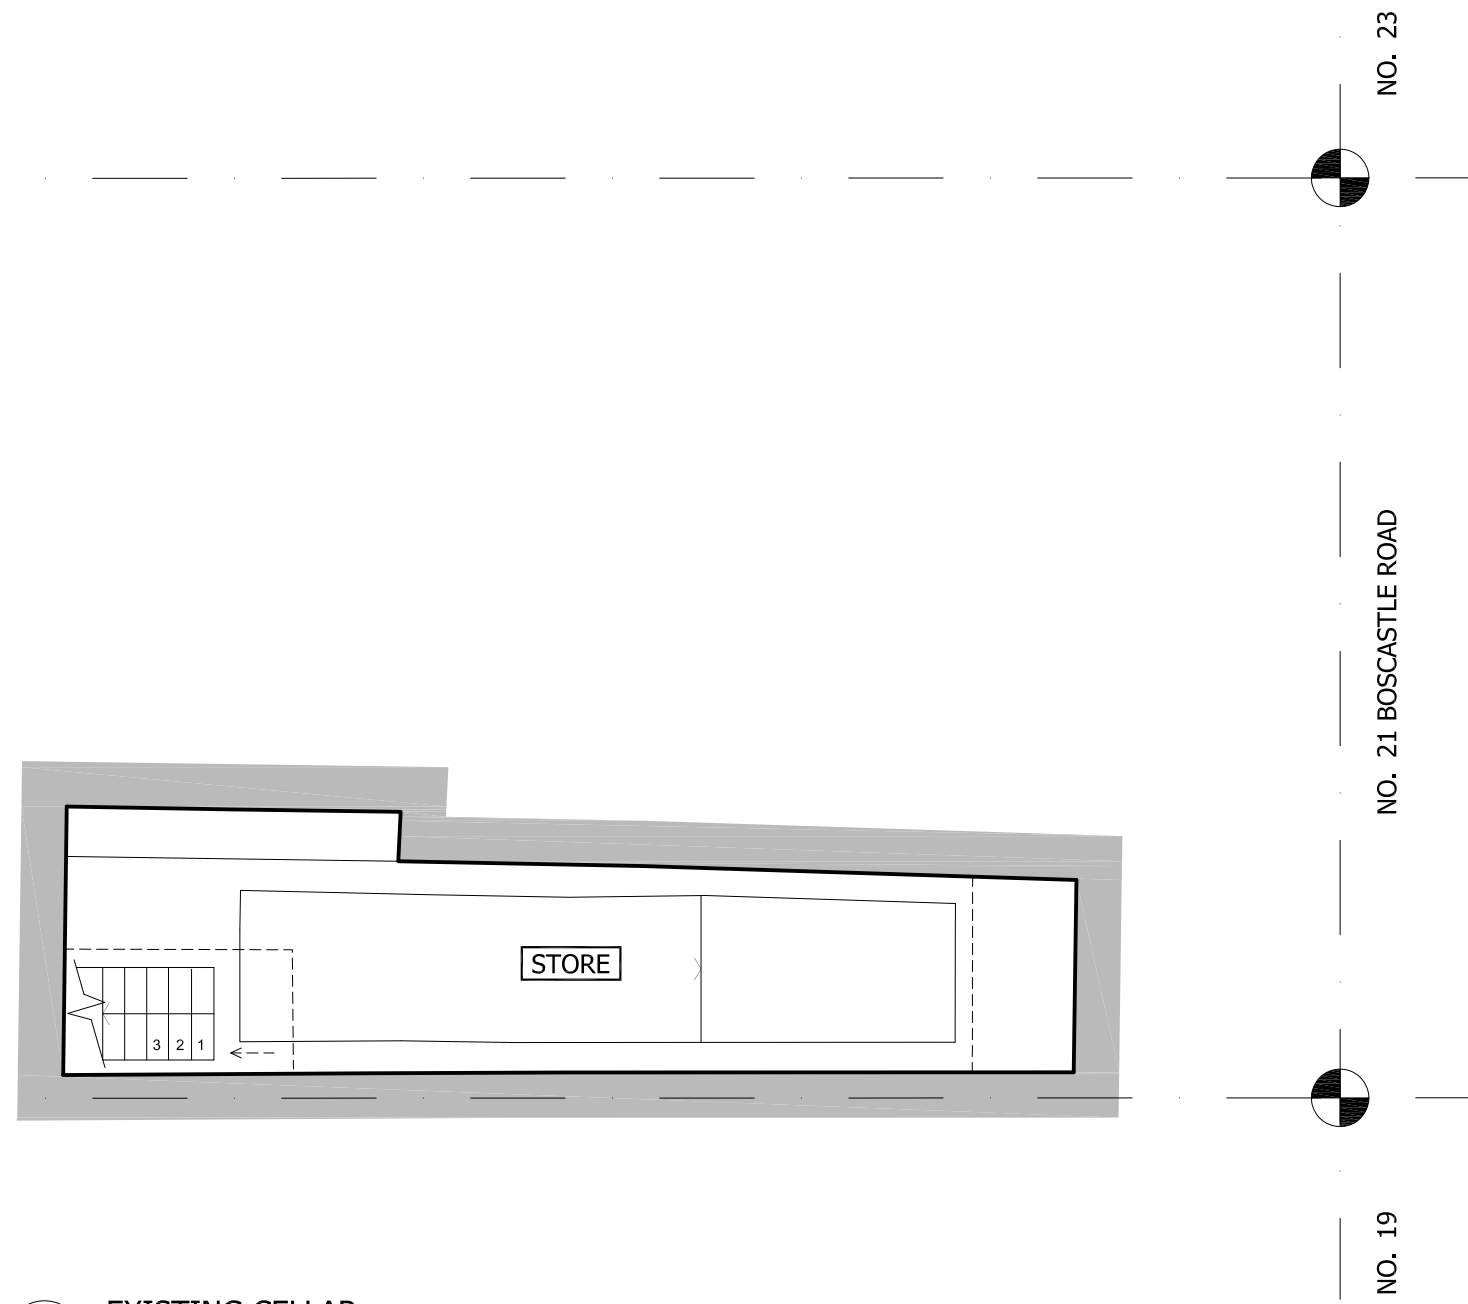

1 EXISTING CELLAR  
1:50

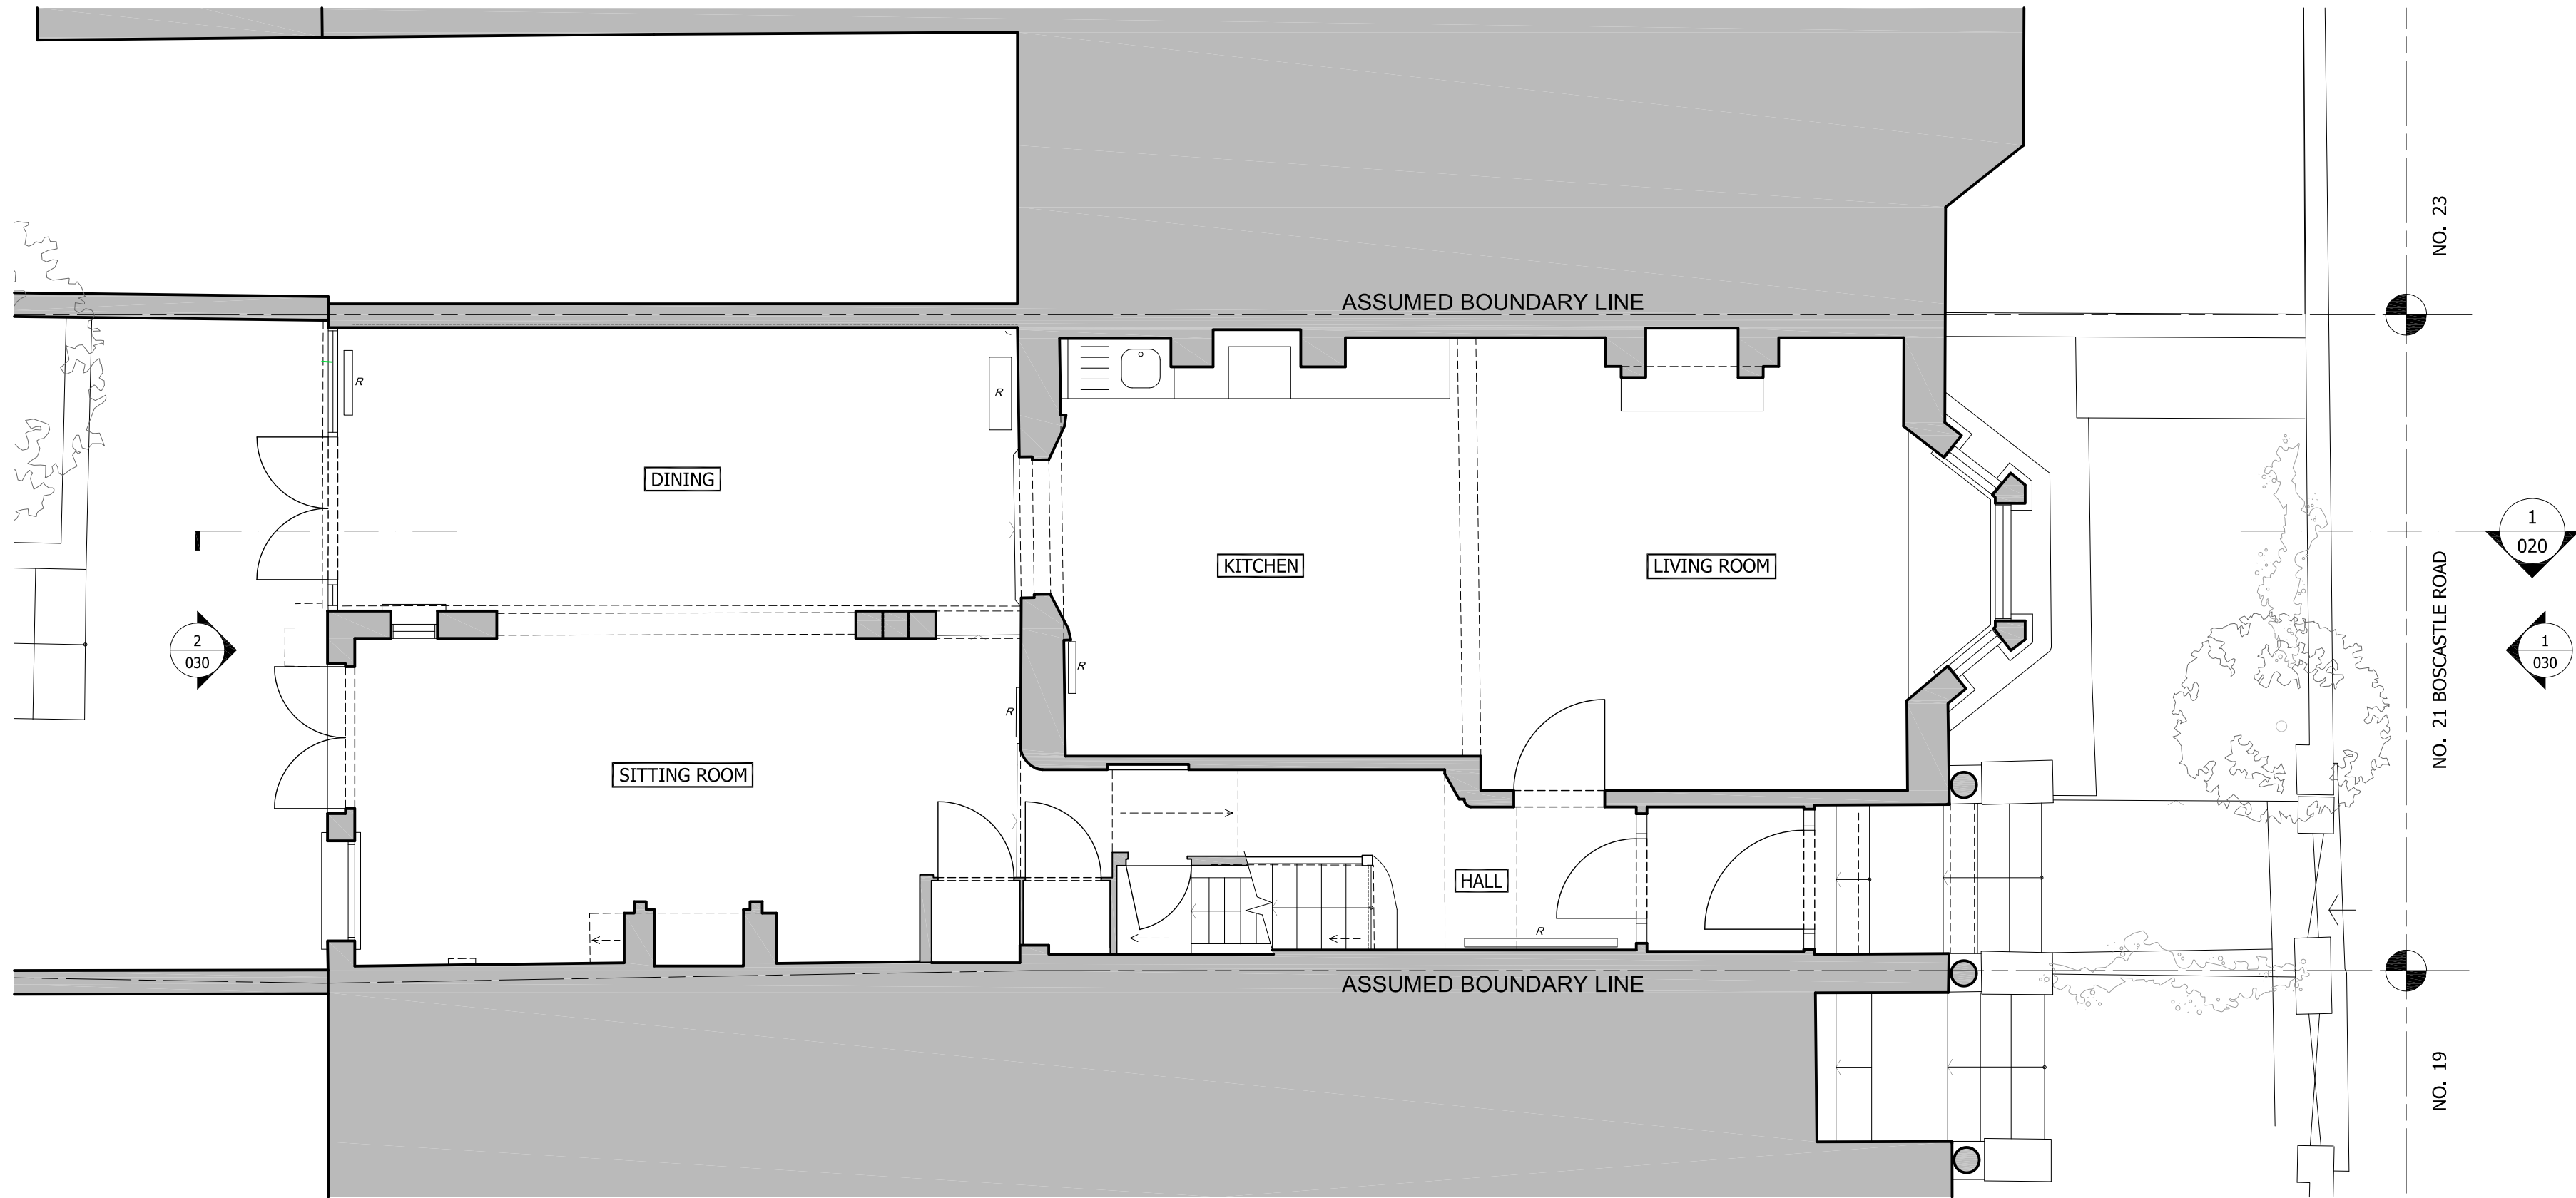

2 EXISTING GROUND FLOOR  
1:50

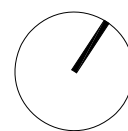

GENERAL NOTES:

DO NOT SCALE FROM THIS DRAWING  
ALL DIMENSIONS TO BE CHECKED ON SITE  
ANY OMISSIONS OR DISCREPANCIES TO BE  
REPORTED TO THE ARCHITECT IMMEDIATELY  
IF IN DOUBT ASK

|     |          |                      |    |
|-----|----------|----------------------|----|
| P2  | 11/03/14 | Planning Application | HM |
| P1  | 25/11/14 | Planning Application | HM |
| REV | DATE     | NOTES                | DR |

DRAWING STATUS

PLANNING

CLIENT

BARBARA STORCH &  
MAYAMIKO KACHINGWE

ARCHITECT

Finkernagel Ross Architects

Third Floor  
Unicorn House  
221-222 Shoreditch High Street  
London E1 6PJ

Tel: 020 7377 5114  
info@finkernagelross.com  
www.finkernagelross.com

PROJECT

21 BOSCASTLE ROAD,  
LONDON, NW5


DRAWING TITLE

EXISTING CELLAR & GROUND  
FLOOR PLANS


|       |          |         |          |
|-------|----------|---------|----------|
| DRAWN | DR. DATE | CHECKED | CH. DATE |
| HM    | 06.11.14 | CF      | 25.11.14 |

|                      |            |
|----------------------|------------|
| SCALE                | SHEET SIZE |
| 1:50 @ A1/1:100 @ A3 | A1         |

|             |          |
|-------------|----------|
| DRAWING NO  | REVISION |
| 21BOS - 001 | P2       |

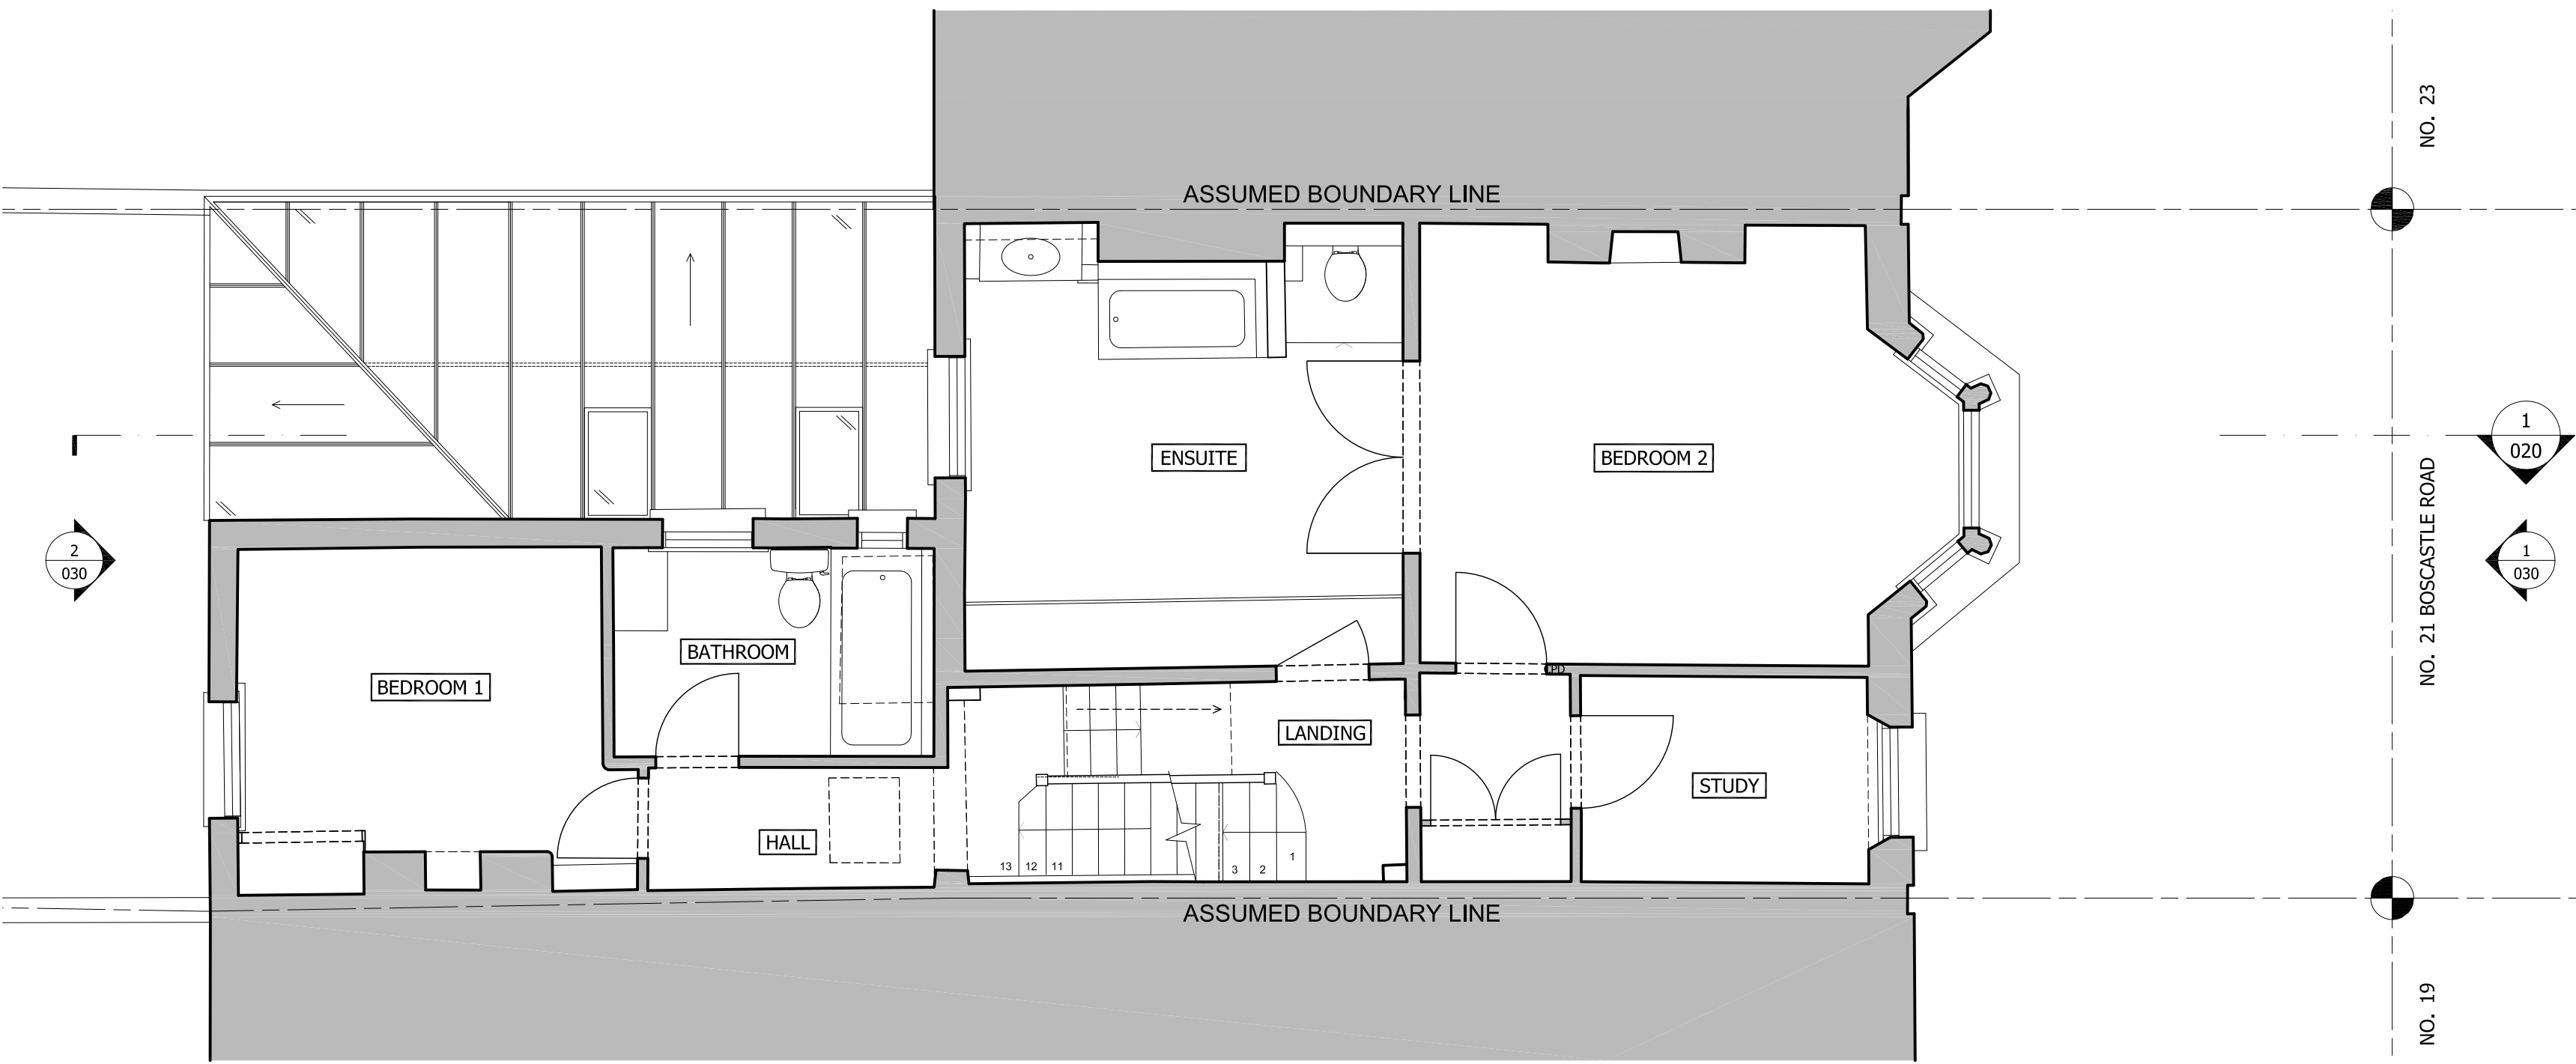

1 EXISTING FIRST FLOOR  
1:50

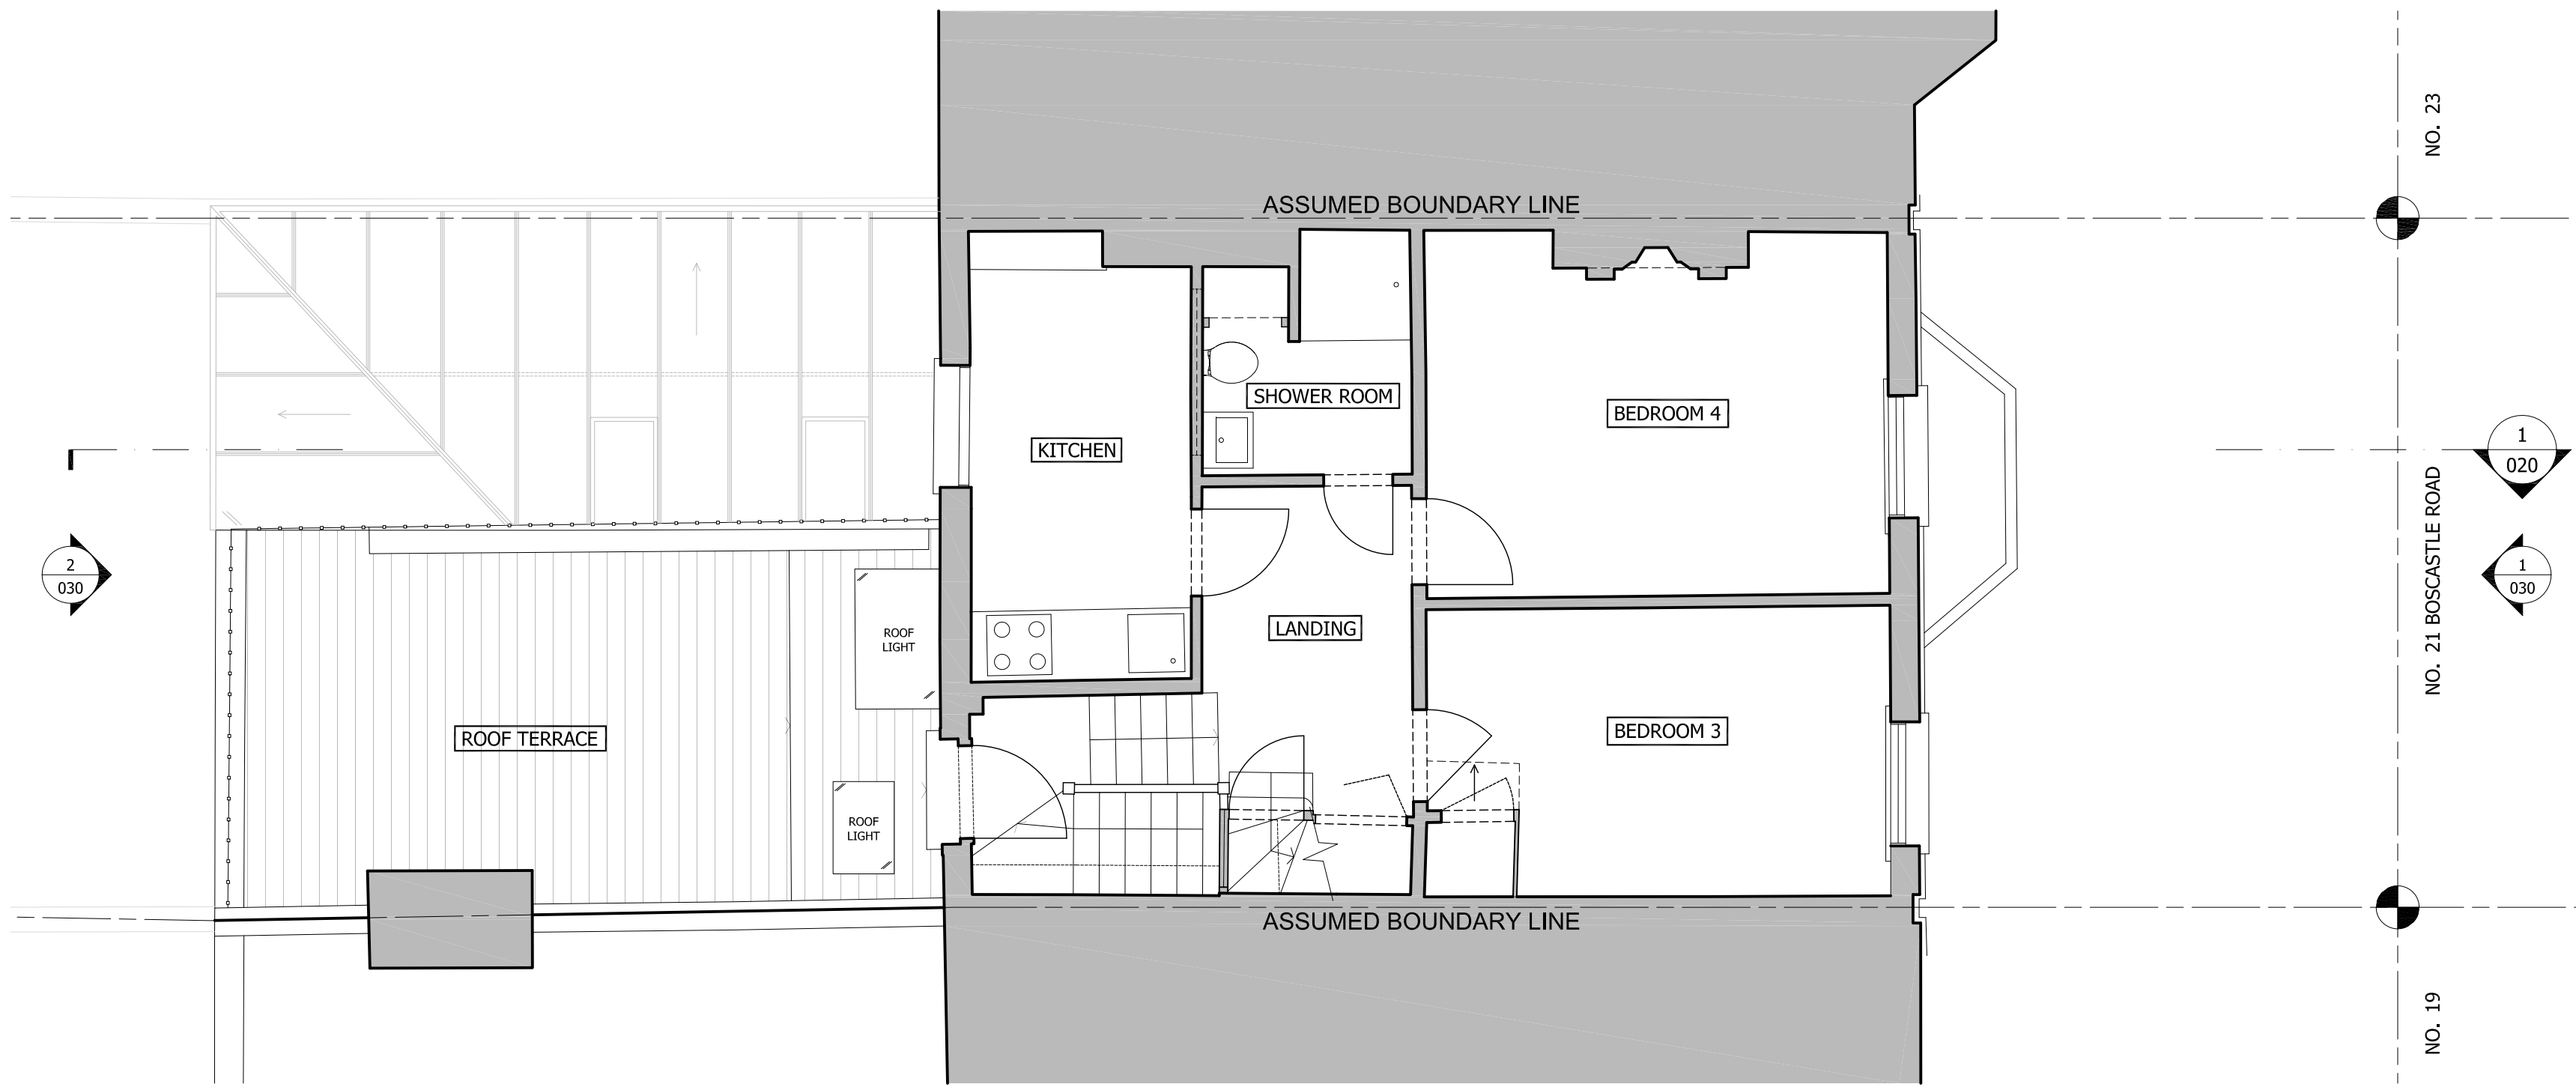

2 EXISTING SECOND FLOOR  
1:50



GENERAL NOTES:  
DO NOT SCALE FROM THIS DRAWING  
ALL DIMENSIONS TO BE CHECKED ON SITE  
ANY OMISSIONS OR DISCREPANCIES TO BE  
REPORTED TO THE ARCHITECT IMMEDIATELY  
IF IN DOUBT ASK

|     |          |                      |    |
|-----|----------|----------------------|----|
| P2  | 11/03/14 | Planning Application | HM |
| P1  | 25/11/14 | Planning Application | HM |
| REV | DATE     | NOTES                | DR |

DRAWING STATUS

## PLANNING

CLIENT

BARBARA STORCH &  
MAYAMIKO KACHINGWE

ARCHITECT

**Finkernagel Ross Architects**

Third Floor  
Unicorn House  
221-222 Shoreditch High Street  
London E1 6PJ

Tel: 020 7377 5114  
info@finkernagelross.com  
www.finkernagelross.com

PROJECT

**21 BOSCASTLE ROAD,  
LONDON, NW5**

DRAWING TITLE


EXISTING FIRST & SECOND

FLOOR PLANS


|       |          |         |          |
|-------|----------|---------|----------|
| DRAWN | DR. DATE | CHECKED | CH. DATE |
| HM    | 06.11.14 | CF      | 25.11.14 |

|                      |            |
|----------------------|------------|
| SCALE                | SHEET SIZE |
| 1:50 @ A1/1:100 @ A3 | A1         |


|                    |           |
|--------------------|-----------|
| DRAWING NO         | REVISION  |
| <b>21BOS - 002</b> | <b>P2</b> |

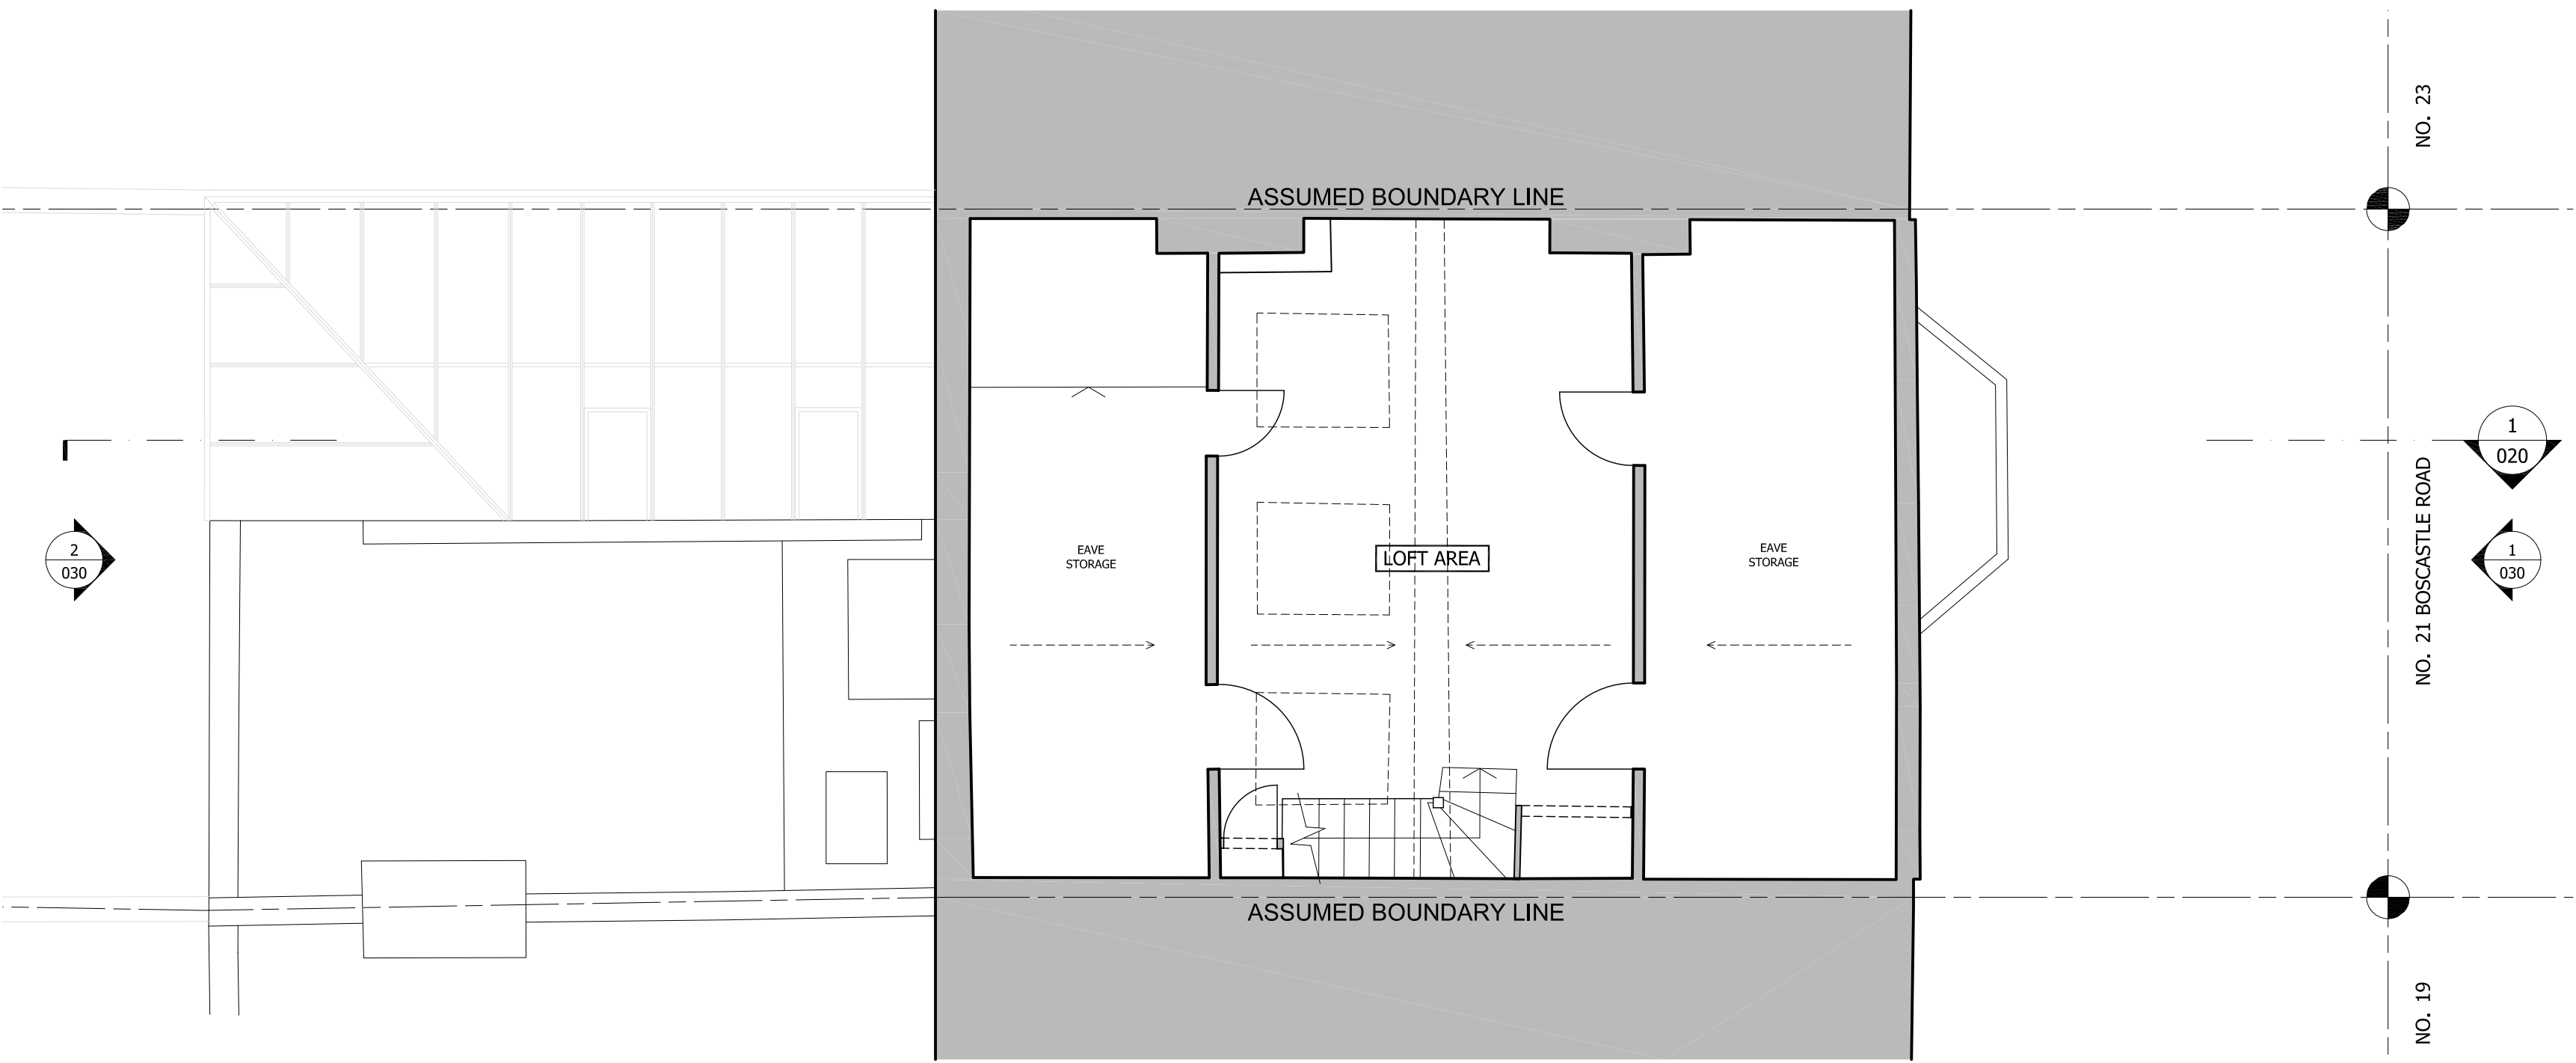

1 EXISTING THIRD FLOOR  
1:50

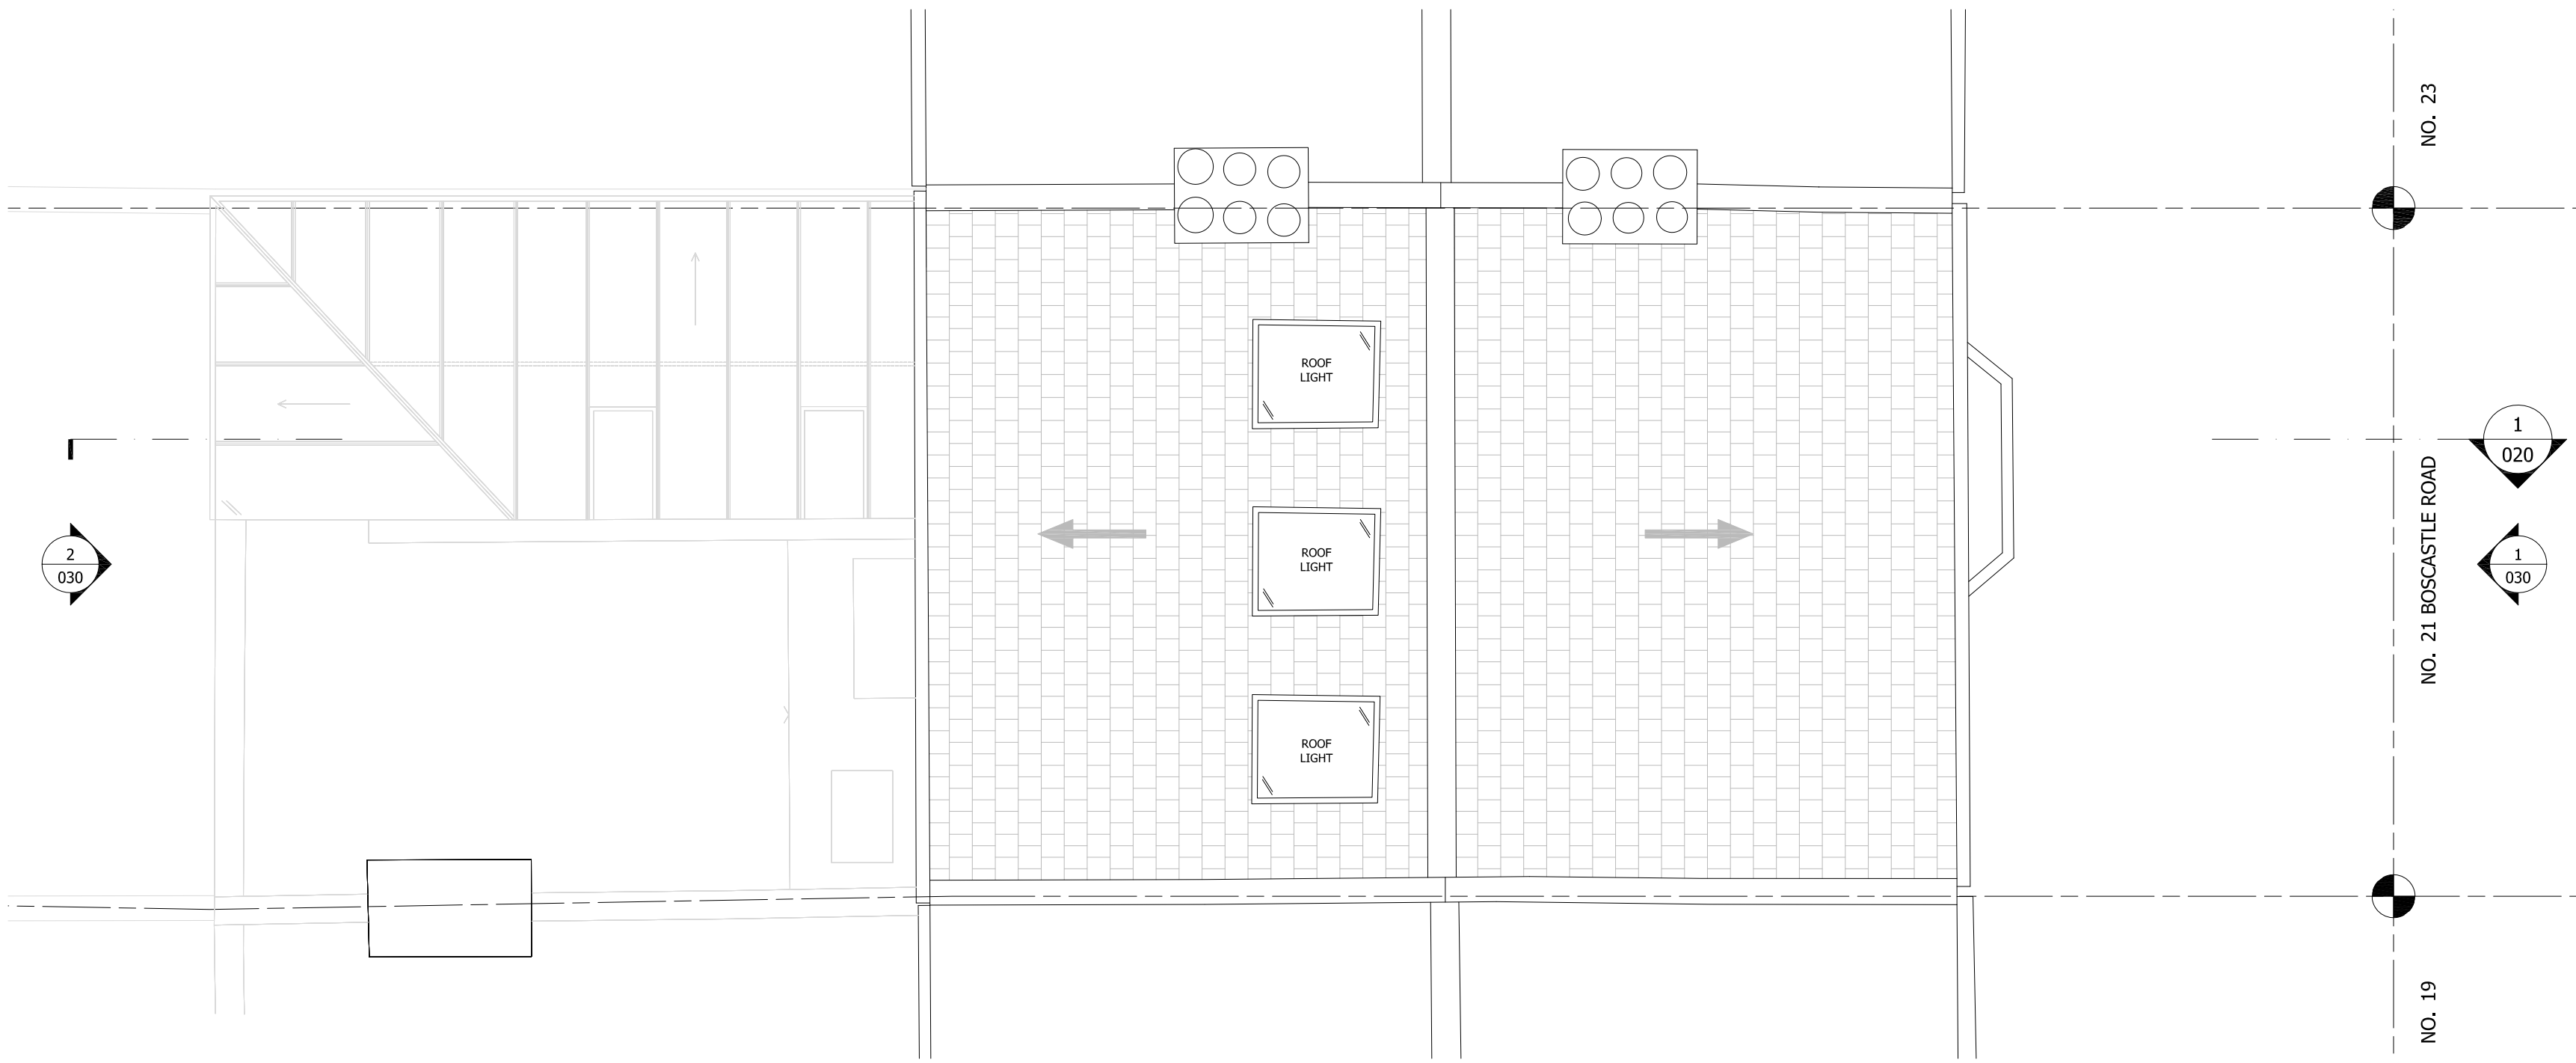

2 EXISTING ROOF PLAN  
1:50

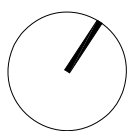

0 .5 1 2 5 METRES @ A1  
M. 1:50

GENERAL NOTES:

DO NOT SCALE FROM THIS DRAWING  
ALL DIMENSIONS TO BE CHECKED ON SITE  
ANY OMISSIONS OR DISCREPANCIES TO BE  
REPORTED TO THE ARCHITECT IMMEDIATELY  
IF IN DOUBT ASK

|    |          |                      |    |
|----|----------|----------------------|----|
| P2 | 11/03/14 | Planning Application | HM |
| P1 | 25/11/14 | Planning Application | HM |

|     |      |       |    |
|-----|------|-------|----|
| REV | DATE | NOTES | DR |
|-----|------|-------|----|

DRAWING STATUS

PLANNING

CLIENT

BARBARA STORCH &  
MAYAMIKO KACHINGWE

ARCHITECT

Finkernagel Ross Architects

Third Floor  
Unicorn House  
221-222 Shoreditch High Street  
London E1 6PJ

Tel: 020 7377 5114  
info@finkernagelross.com  
www.finkernagelross.com

PROJECT

21 BOSCASTLE ROAD,  
LONDON, NW5

DRAWING TITLE

EXISTING THIRD FLOOR & ROOF  
PLAN

|       |          |         |          |
|-------|----------|---------|----------|
| DRAWN | DR. DATE | CHECKED | CH. DATE |
| HM    | 06.11.14 | CF      | 25.11.14 |

|                      |            |
|----------------------|------------|
| SCALE                | SHEET SIZE |
| 1:50 @ A1/1:100 @ A3 | A1         |

|             |          |
|-------------|----------|
| DRAWING NO  | REVISION |
| 21BOS - 003 | P2       |

IF IN DOUBT ASK

| DRAWING STATUS |  |
|----------------|--|
|                |  |

CLIENT

ARCHITECT

Tel: 020 7377 5114  
info@finkernagelross.com  
www.finkernagelross.com

**21 BOSCASTLE ROAD,  
LONDON, NW5**


## EXISTING SECTION

|                        |    |
|------------------------|----|
| 1:50 @ A1 / 1:100 @ A3 | A1 |
|------------------------|----|


**P2**



1:50

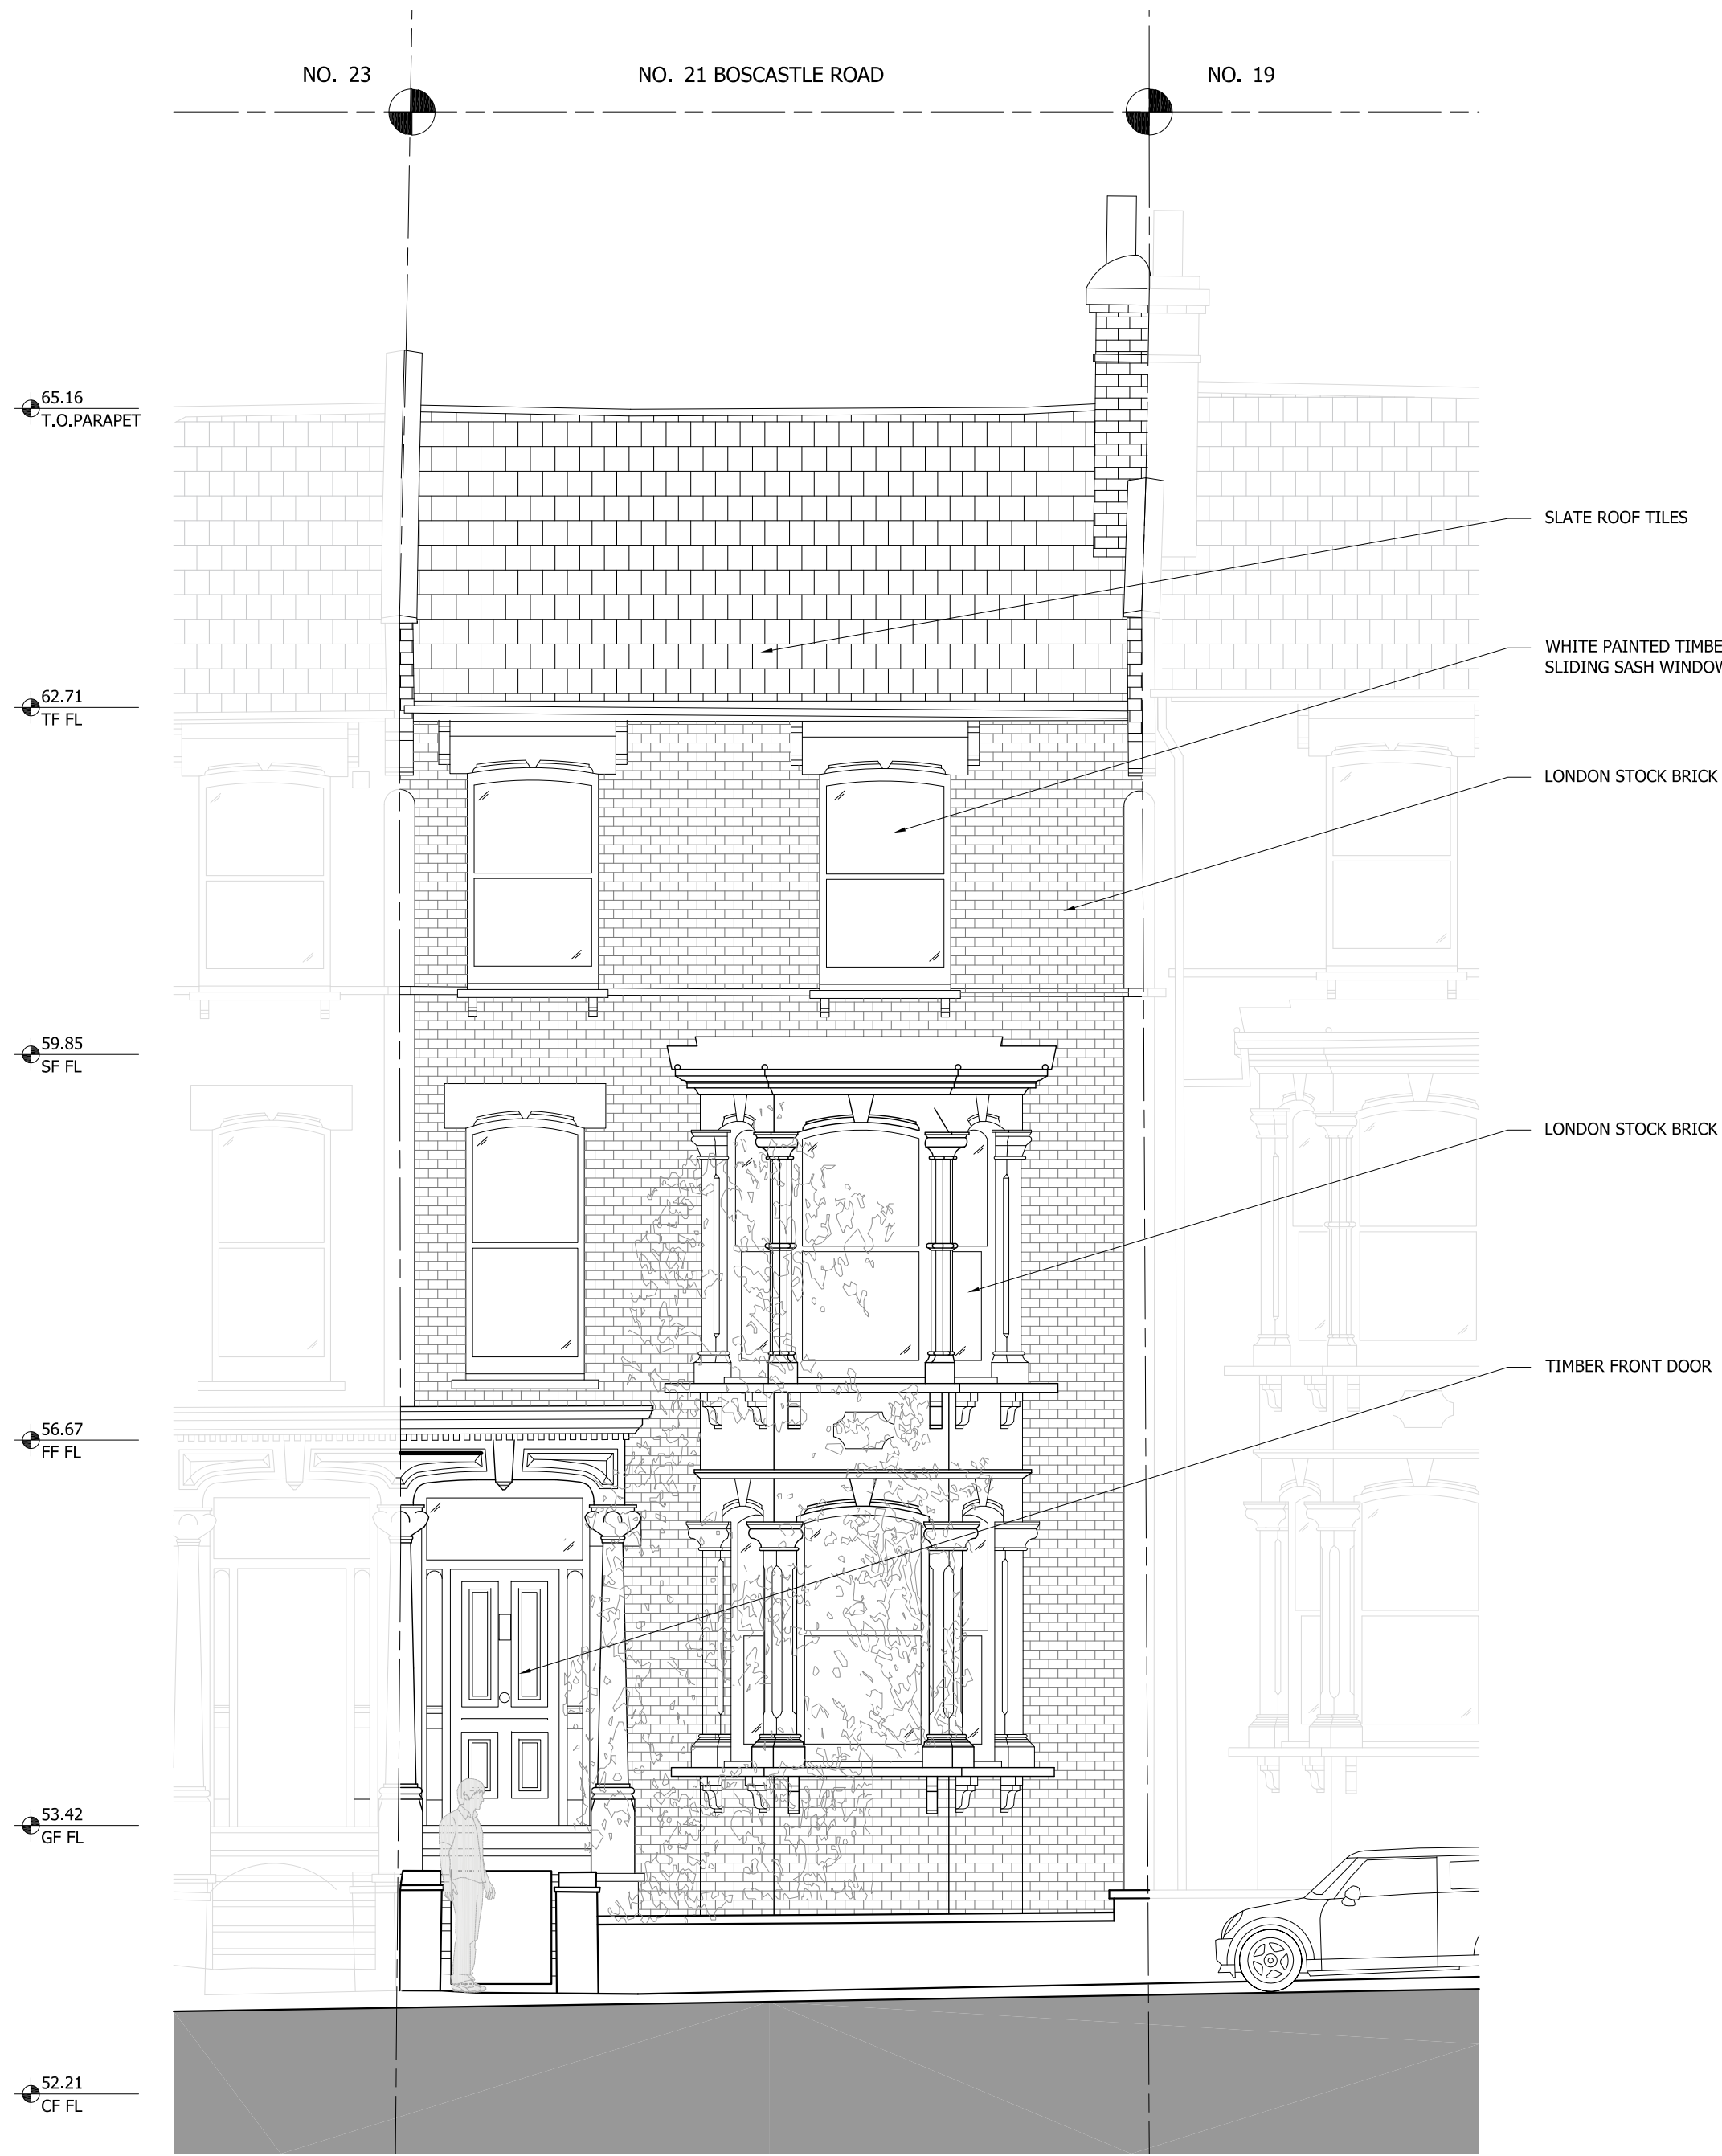

1 EXISTING FRONT ELEVATION  
1:50

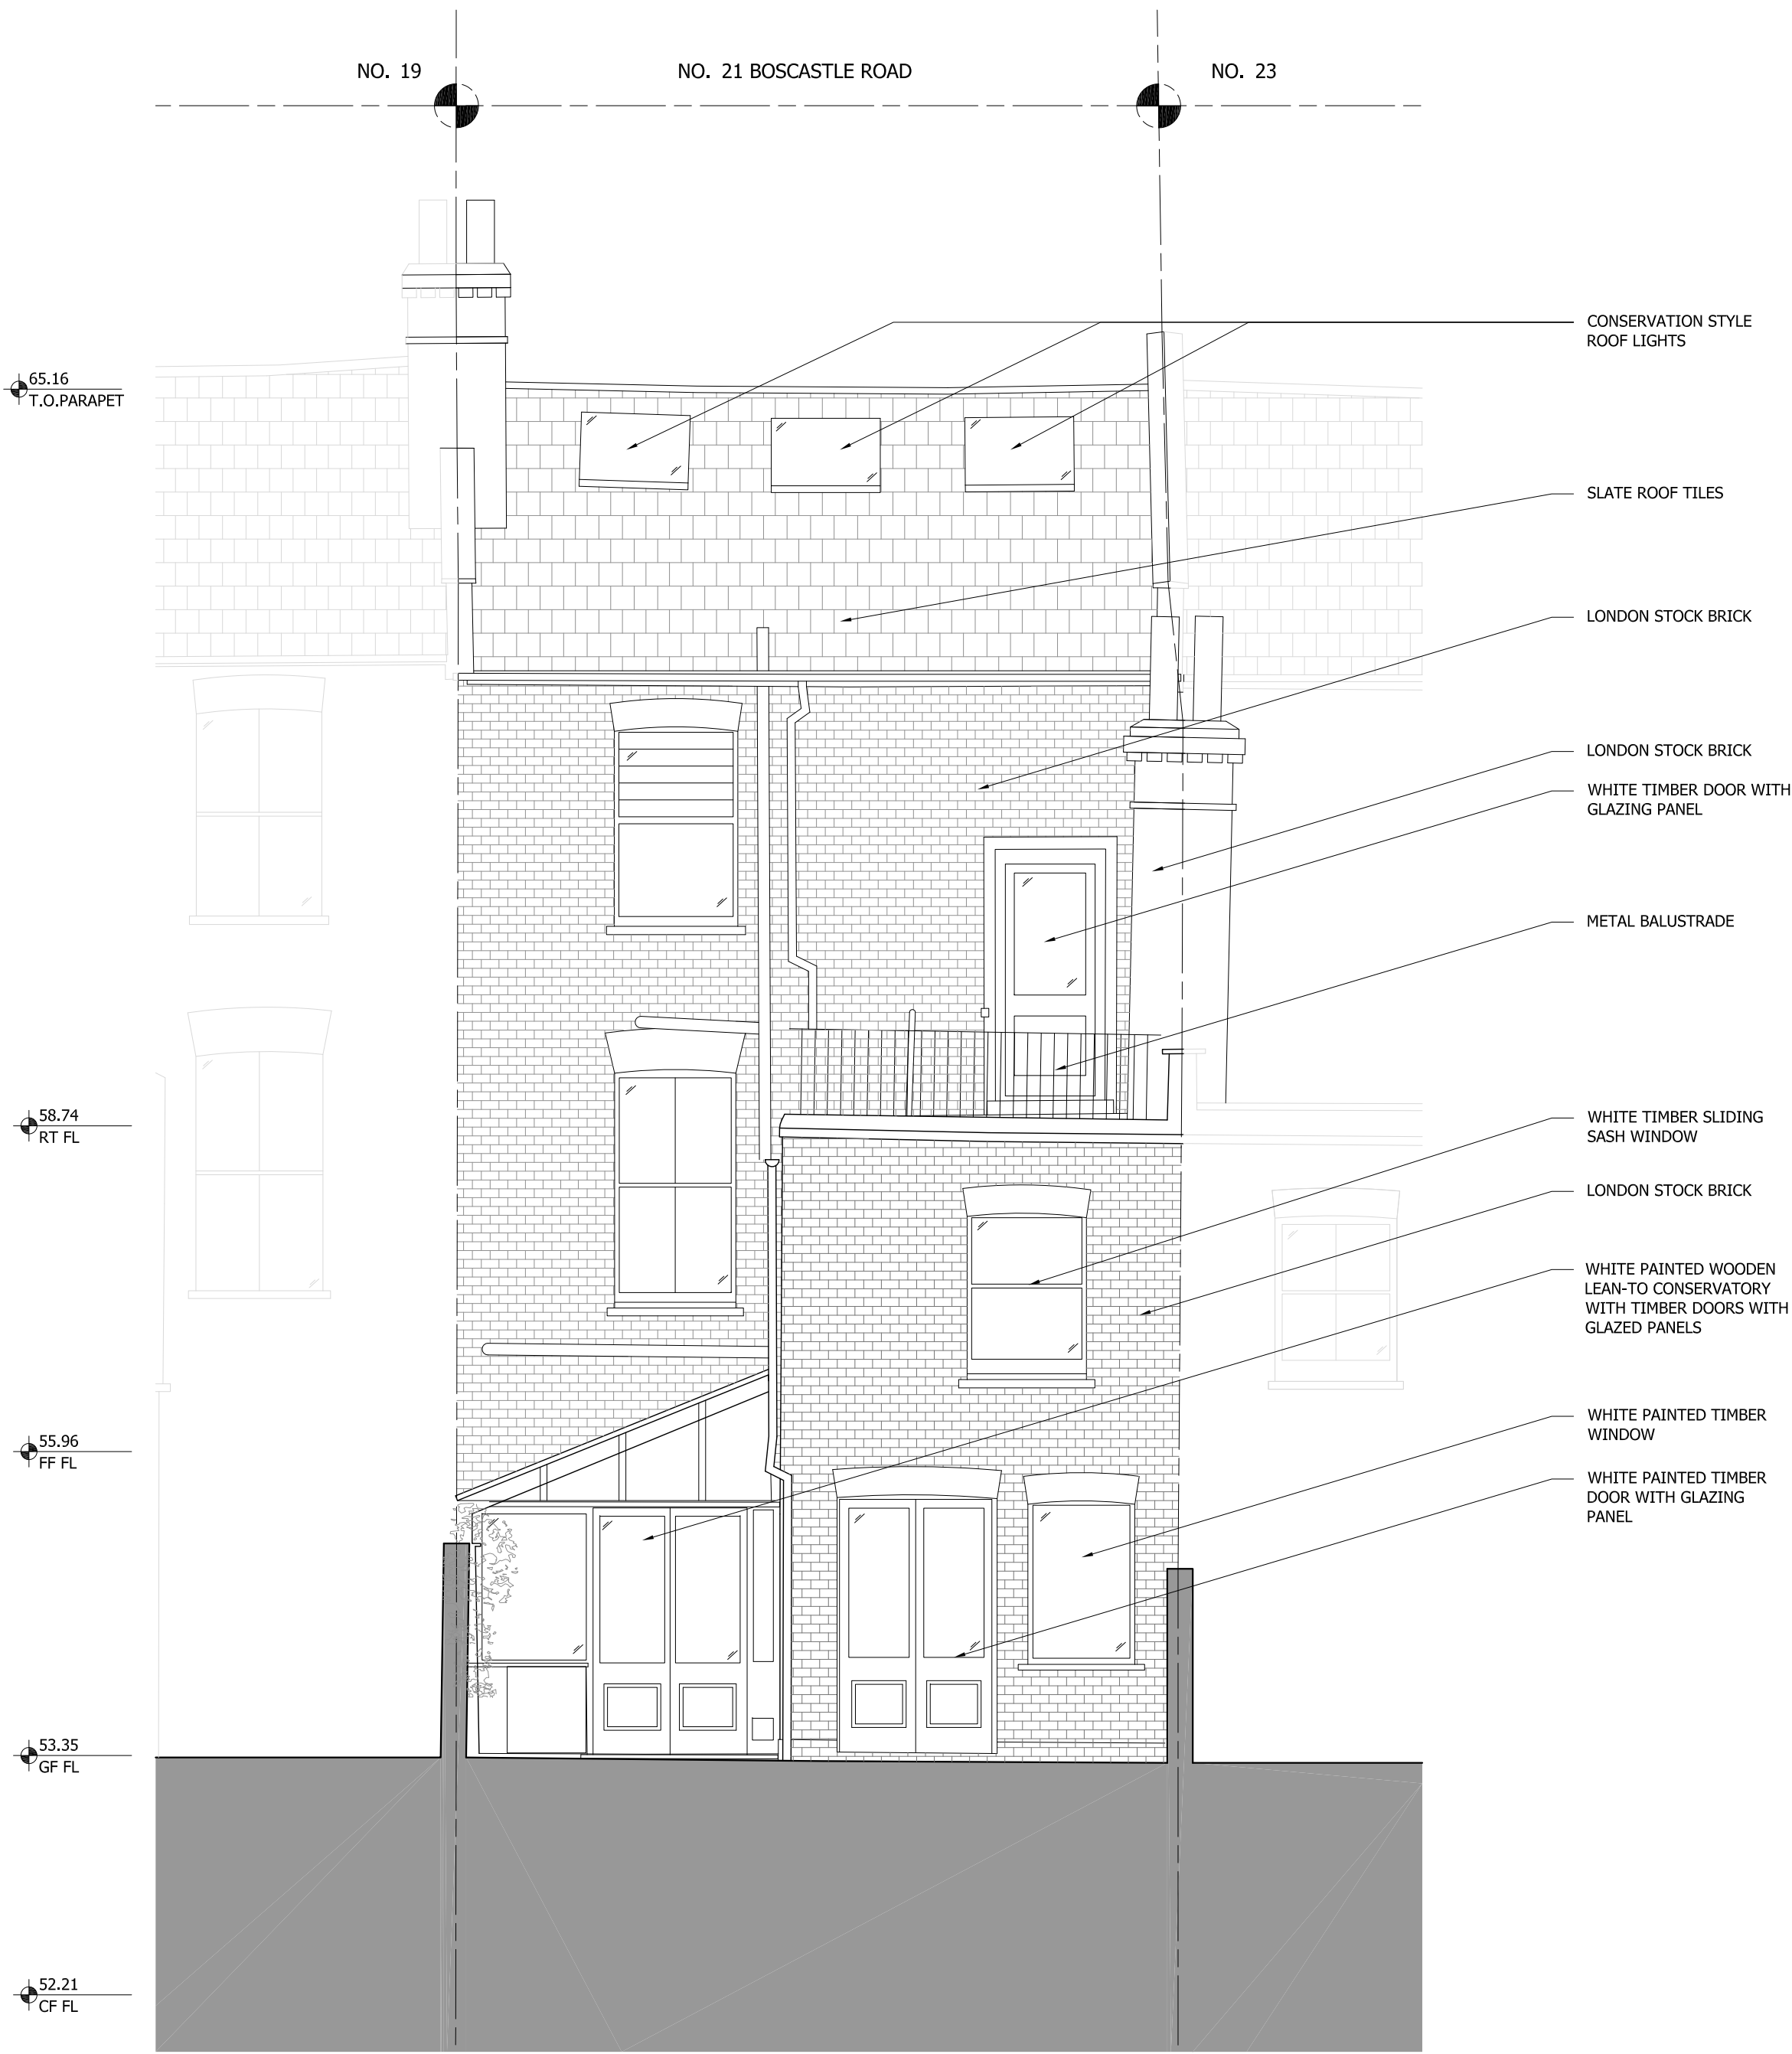

1 EXISTING REAR ELEVATION  
1:50



GENERAL NOTES:

DO NOT SCALE FROM THIS DRAWING  
ALL DIMENSIONS TO BE CHECKED ON SITE  
ANY OMISSIONS OR DISCREPANCIES TO BE  
REPORTED TO THE ARCHITECT IMMEDIATELY  
IF IN DOUBT ASK

|     |          |                      |    |
|-----|----------|----------------------|----|
| P2  | 11/03/14 | Planning Application | HM |
| P1  | 25/11/14 | Planning Application | HM |
| REV | DATE     | NOTES                | DR |

DRAWING STATUS

PLANNING

CLIENT

BARBARA STORCH &  
MAYAMIKO KACHINGWE

ARCHITECT

Finkernagel Ross Architects

Third Floor  
Unicorn House  
221-222 Shoreditch High Street  
London E1 6PJ

Tel: 020 7377 5114  
info@finkernagelross.com  
www.finkernagelross.com

PROJECT

21 BOSCASTLE ROAD,  
LONDON, NW5

DRAWING TITLE

EXISTING ELEVATIONS

|       |          |         |          |
|-------|----------|---------|----------|
| DRAWN | DR. DATE | CHECKED | CH. DATE |
| HM    | 06.11.14 | CF      | 25.11.14 |

|                        |            |
|------------------------|------------|
| SCALE                  | SHEET SIZE |
| 1:50 @ A1 / 1:100 @ A3 | A1 / A3    |

|             |          |
|-------------|----------|
| DRAWING NO  | REVISION |
| 21BOS - 030 | P2       |