


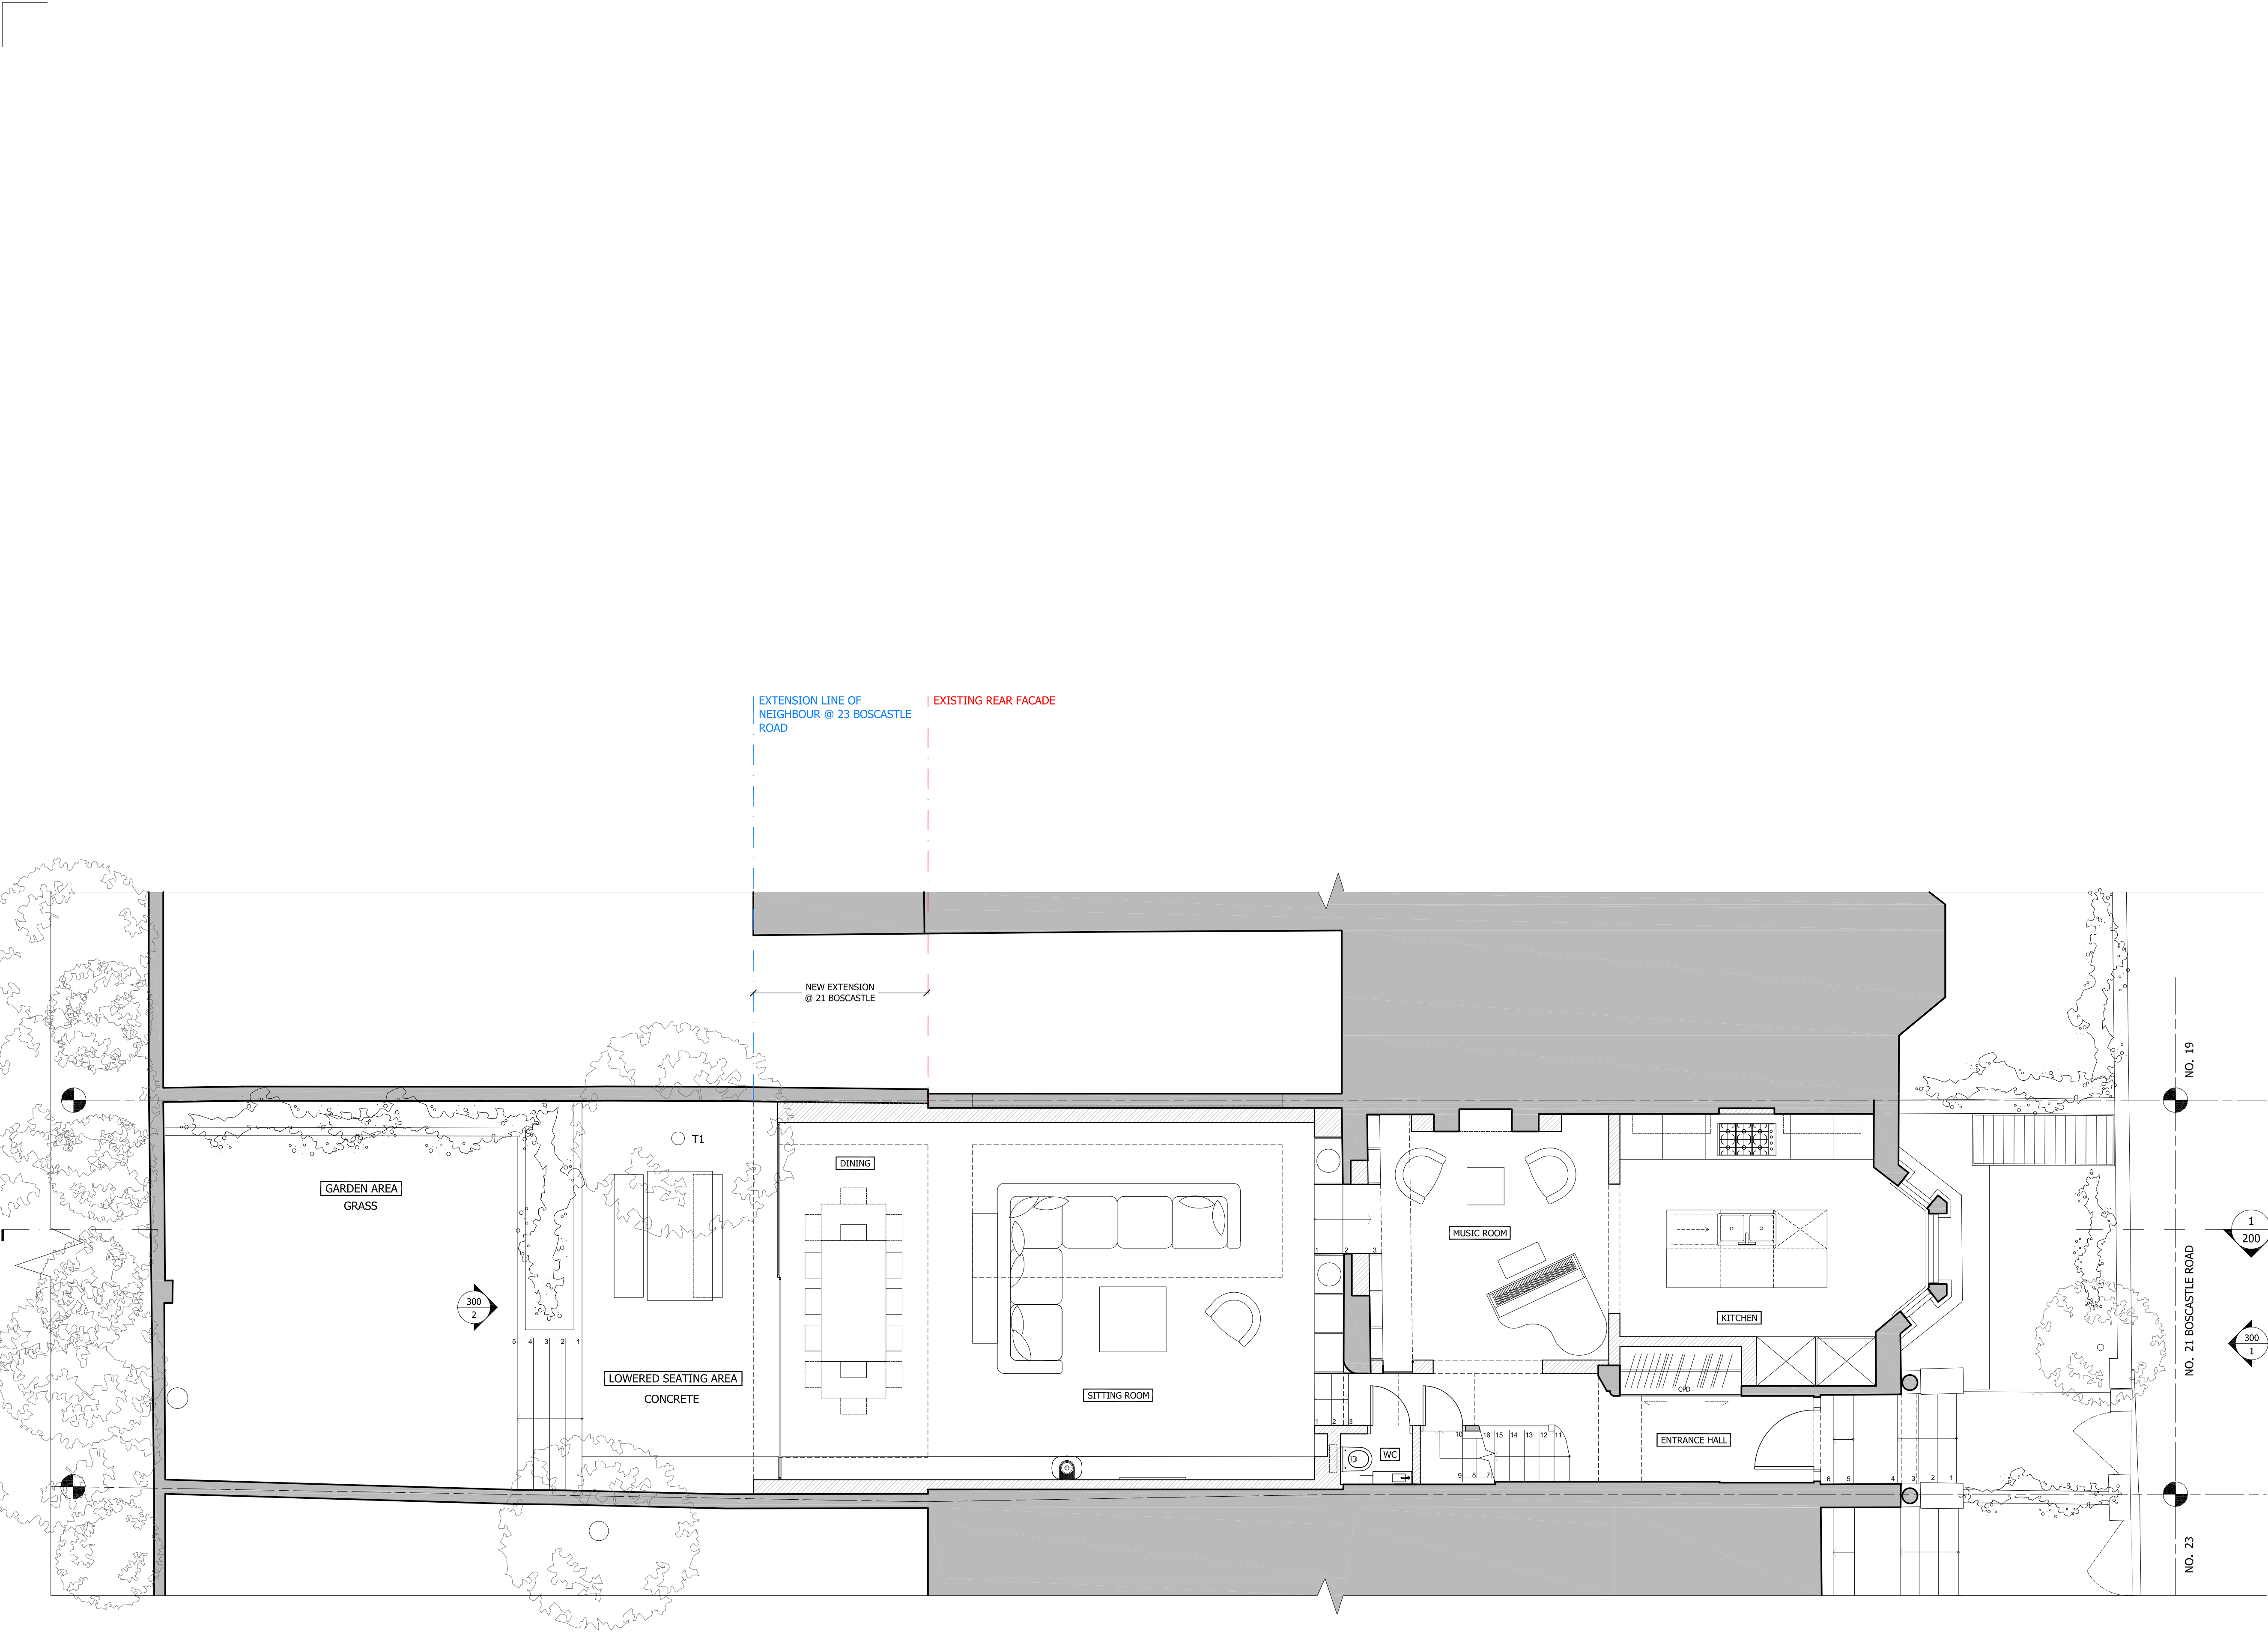

1 SITE PLAN
1:50

GENERAL NOTES:

DO NOT SCALE FROM THIS DRAWING
ALL DIMENSIONS TO BE CHECKED ON SITE
ANY OMISSIONS OR DISCREPANCIES TO BE REPORTED TO THE ARCHITECT IMMEDIATELY
IF IN DOUBT ASK

LEGEND:

EXISTING STRUCTURE

PROPOSED STRUCTURE

P211/03/15Planning ApplicationHM

P125/11/14Planning ApplicationHM

REVDATENOTESDR

DRAWING STATUS

PLANNING

CLIENT

BARBARA STORCH &
MAYAMIKO KACHINGWE

ARCHITECT

Finkernagel Ross Architects

Third Floor
Unicorn House
221-222 Shoreditch High Street
London E1 6PJ

Tel: 020 7377 5114
info@finkernagelross.com
www.finkernagelross.com

PROJECT

21 BOSCASTLE ROAD,
LONDON, NW5

DRAWING TITLE

PROPOSED SITE PLAN

DRAWNDR. DATECHECKEDCH. DATE

HM06.11.14CF25.11.14

SCALE

1:50 @ A1 / 1:100 @ A3

SHEET SIZE


A1 / A3

DRAWING NO


21BOS - 100

REVISION

P2

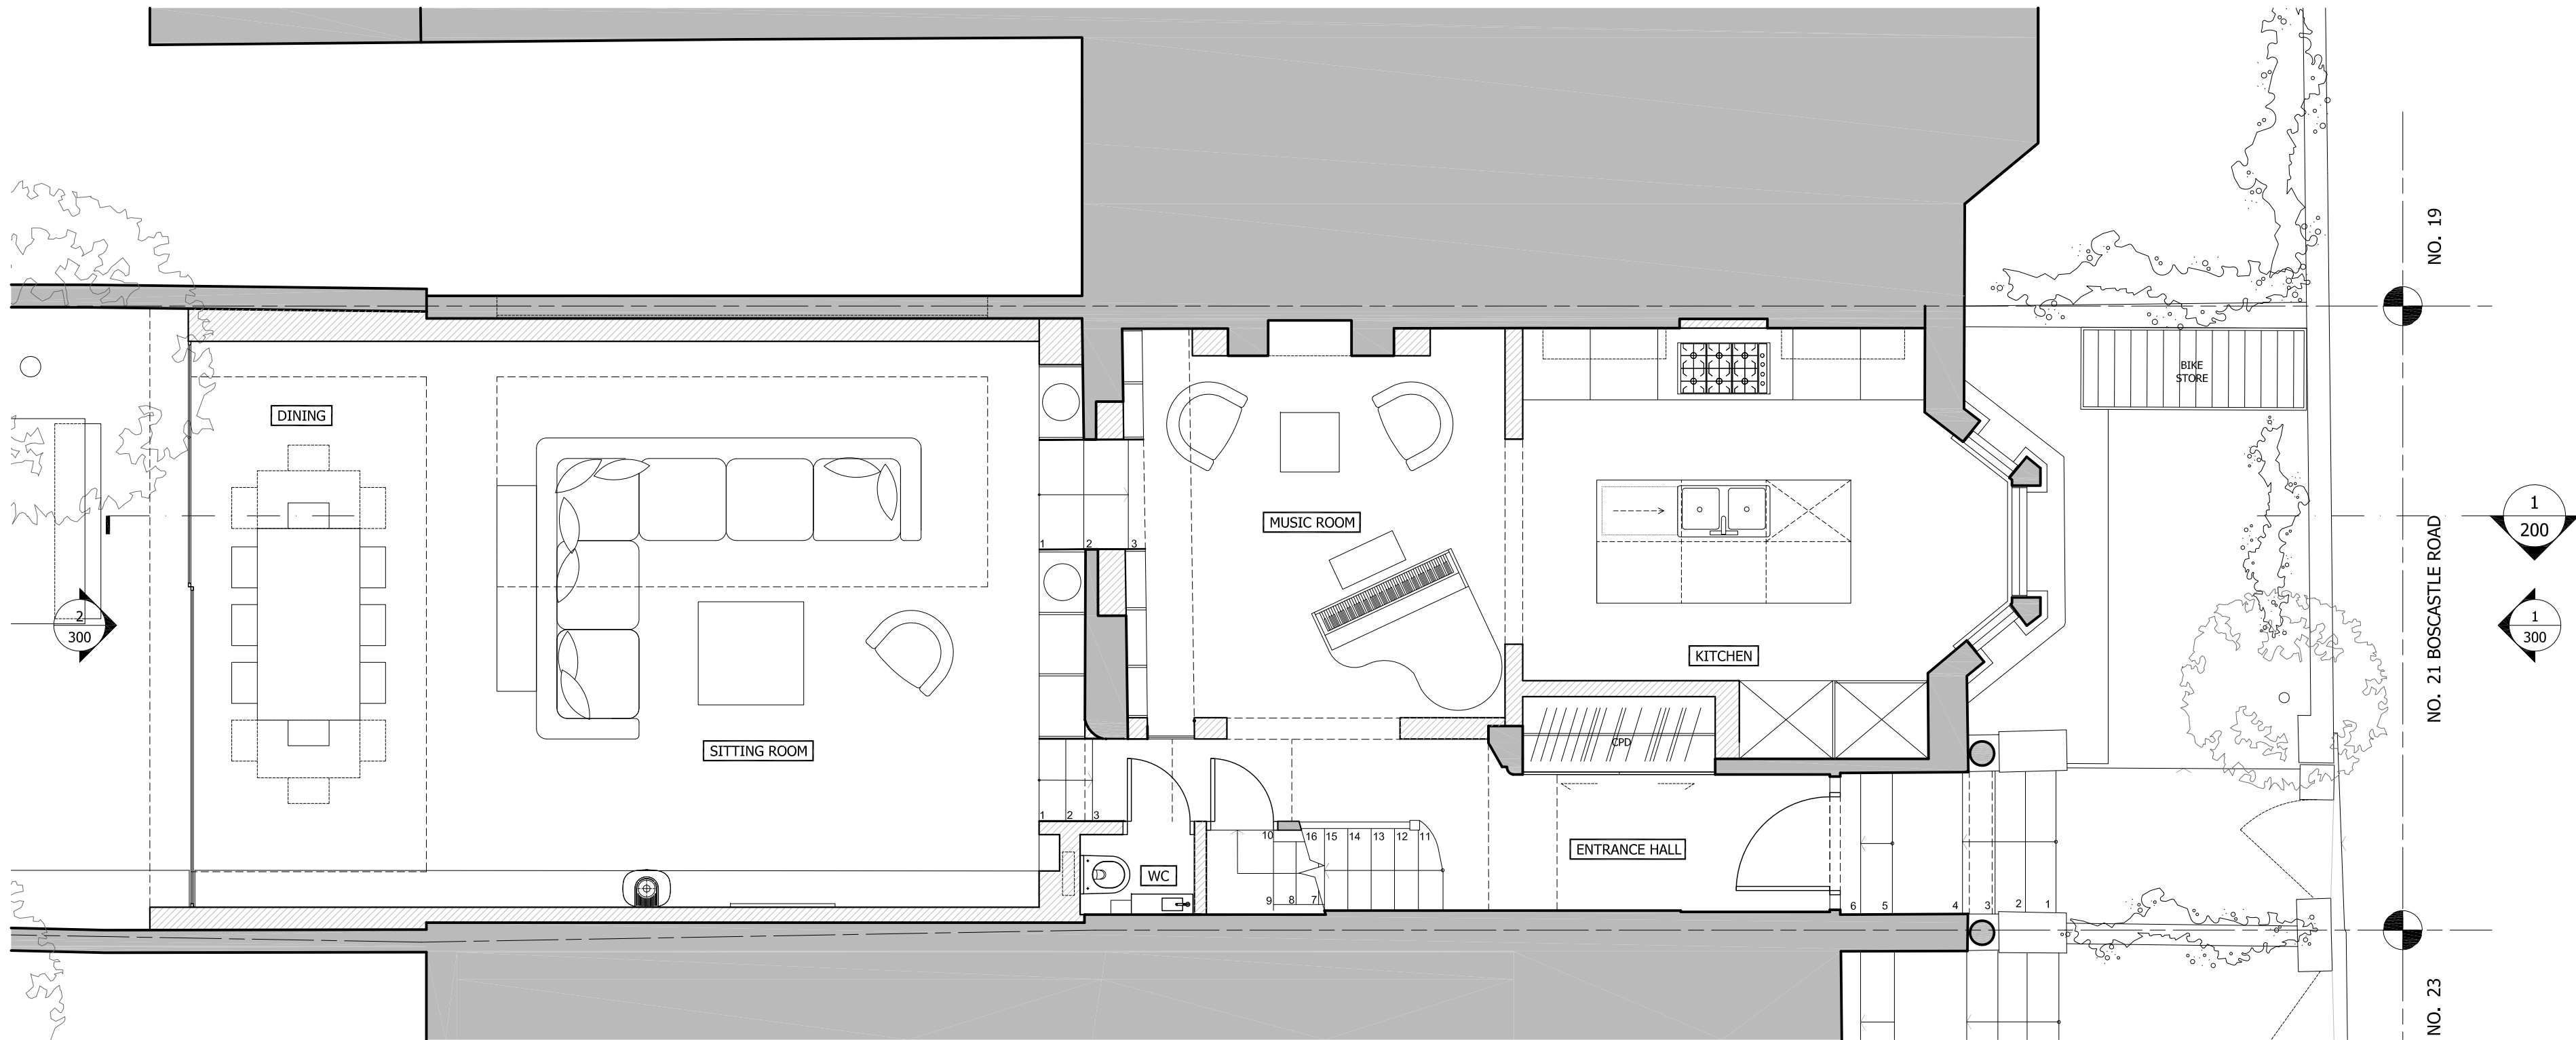

1 PROPOSED GROUND FLOOR
1:50

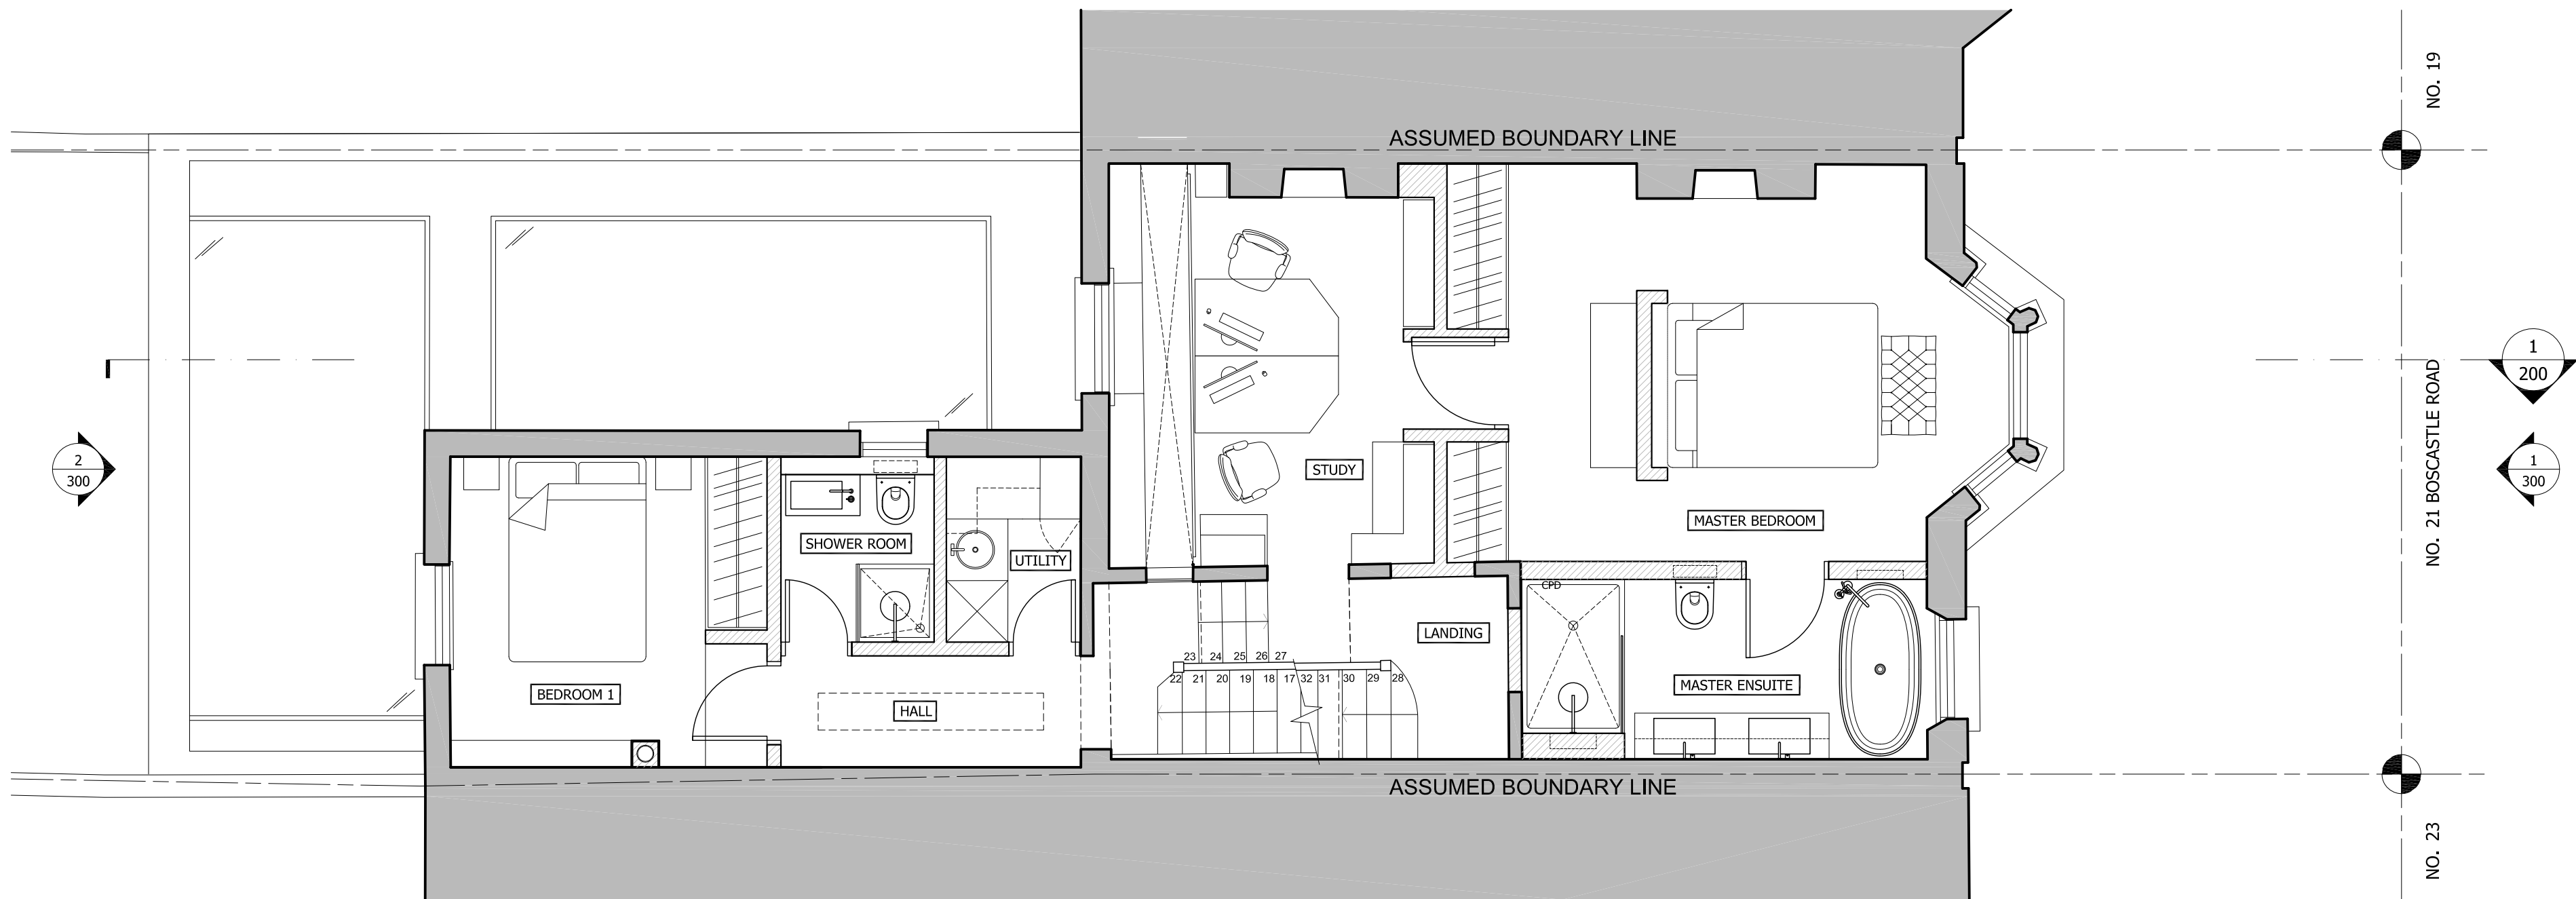

2 PROPOSED FIRST FLOOR
1:50

GENERAL NOTES:

DO NOT SCALE FROM THIS DRAWING

ALL DIMENSIONS TO BE CHECKED ON SITE

ANY OMISSIONS OR DISCREPANCIES TO BE REPORTED TO THE ARCHITECT IMMEDIATELY

IF IN DOUBT ASK

LEGEND:

EXISTING STRUCTURE

PROPOSED STRUCTURE

P211/03/15Planning ApplicationHM

P125/11/14Planning ApplicationHM

REV	DATE	NOTES	DR

DRAWING STATUS

PLANNING

CLIENT

BARBARA STORCH & MAYAMIKO KACHINGWE

ARCHITECT

Finkernagel Ross Architects

Third Floor
Unicorn House
221-222 Shoreditch High Street
London E1 6PJ

Tel: 020 7377 5114
info@finkernagelross.com
www.finkernagelross.com

PROJECT

21 BOSCASTLE ROAD,
LONDON, NW5


DRAWING TITLE

PROPOSED GROUND & FIRST
FLOOR PLANS

DRAWN	DR. DATE	CHECKED	CH. DATE
HM	06.11.14	CF	25.11.14

SCALE	SHEET SIZE
1:50 @ A1 / 1:100 @ A3	A1 / A3

DRAWING NO	REVISION
21BOS - 101	P2

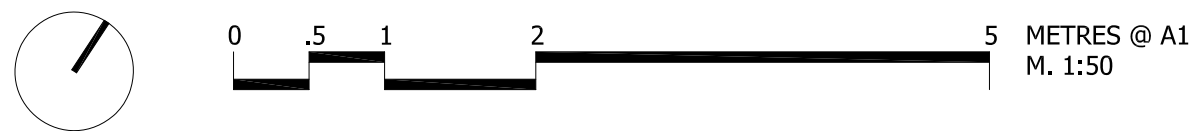



GENERAL NOTES:
DO NOT SCALE FROM THIS DRAWING
ALL DIMENSIONS TO BE CHECKED ON SITE
ANY OMISSIONS OR DISCREPANCIES TO BE REPORTED TO THE ARCHITECT IMMEDIATELY
IF IN DOUBT ASK

P2	11/03/15	Planning Application	HM
P1	25/11/14	Planning Application	HM
REV	DATE	NOTES	DR

DRAWING STATUS

PLANNING

CLIENT
BARBARA STORCH &
MAYAMIKO KACHINGWE

ARCHITECT
Finkernagel Ross Architects
Third Floor
Unicorn House
221-222 Shoreditch High Street
London E1 6PJ
Tel: 020 7377 5114
info@finkernagelross.com
www.finkernagelross.com


PROJECT
**21 BOSCASTLE ROAD,
LONDON, NW5**

DRAWING TITLE
PROPOSED SECTION I

DRAWN	DR. DATE	CHECKED	CH. DATE
HM	06.11.14	CF	02.02.15

SCALE	SHEET SIZE
1:50 @ A1 / 1:100 @ A3	A1

DRAWING NO	REVISION
21BOS - 200	P2

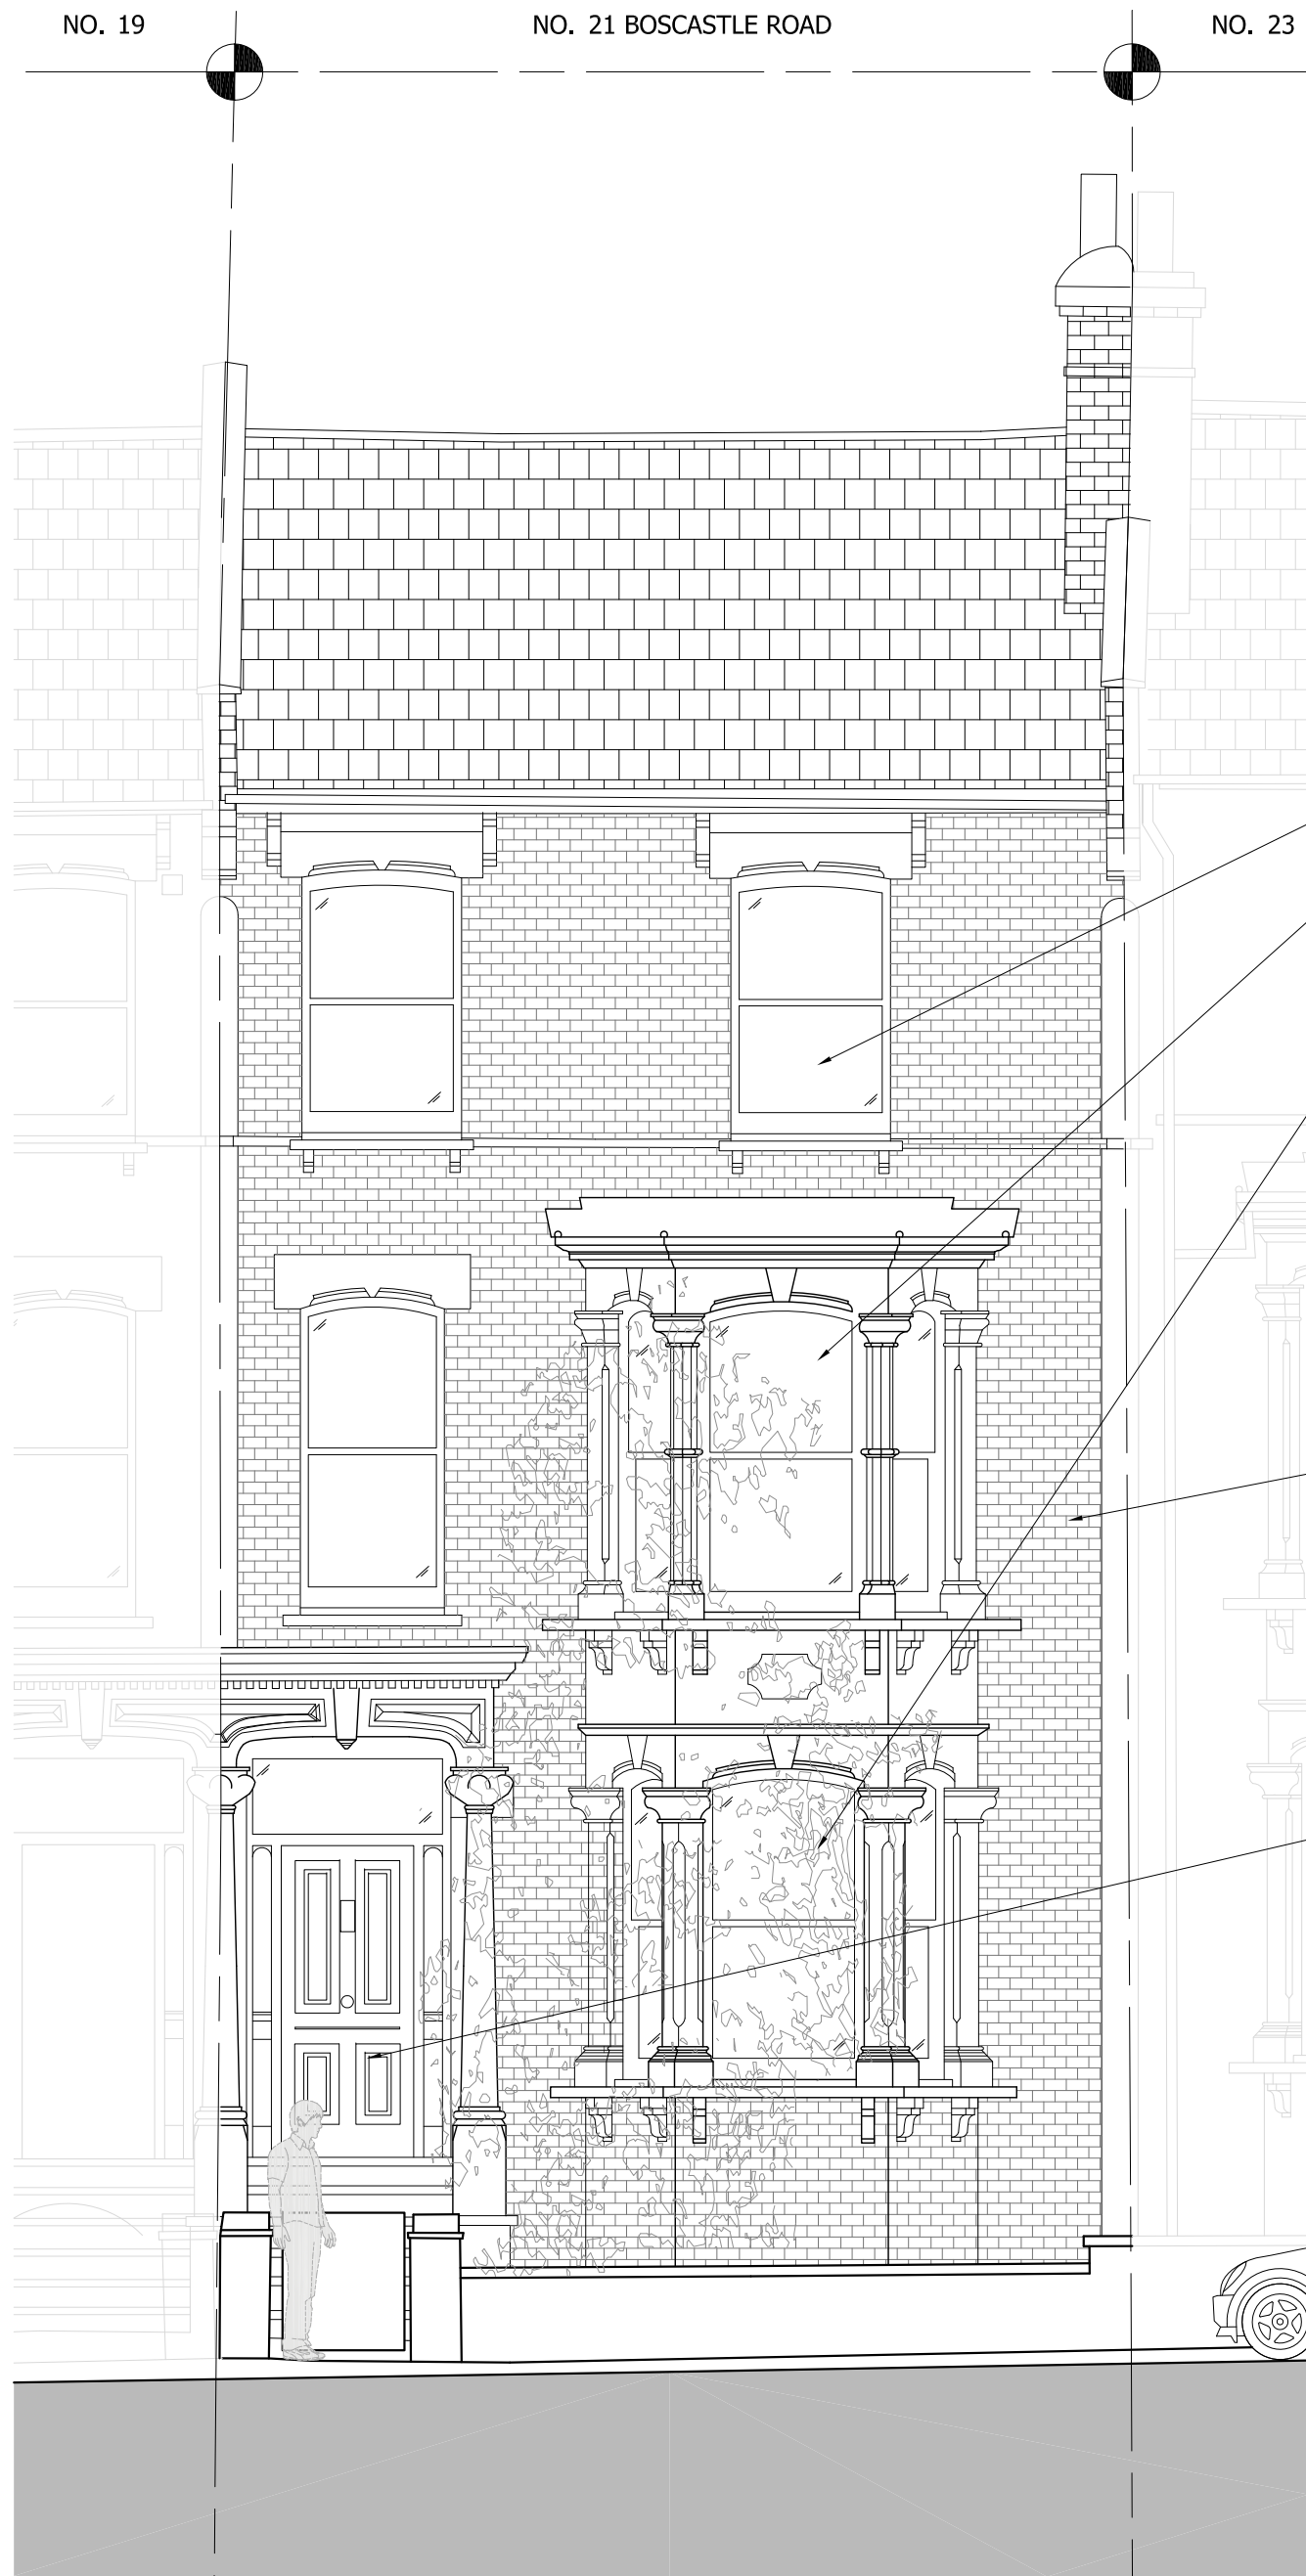

1 PROP
1:50



2 PROPOSED REAR ELEVATION
1:50



GENERAL NOTES:

DO NOT SCALE FROM THIS DRAWING

ALL DIMENSIONS TO BE CHECKED ON SITE

ANY OMISSIONS OR DISCREPANCIES TO BE
REPORTED TO THE ARCHITECT IMMEDIATELY

IF IN DOUBT ASK

P2	11/03/15	Planning Application	HM
P1	25/11/14	Planning Application	HM
REV	DATE	NOTES	DR
DRAWING STATUS			

PLANNING

CLIENT
BARBARA STORCH & MAYAMIKO KACHINGWE

ARCHITECT

Finkernagel Ross Architects

Third Floor
Unicom House
221-222 Shoreditch High Street
London E1 6PJ

Tel: 020 7377 5114
info.finkernagelross.com
www.finkernagelross.com

PROJECT

**21 BOSCASTLE ROAD,
LONDON, NW5**

DRAWING TITLE
PROPOSED ELEVATIONS

DRAWN	DR. DATE	CHECKED	CH. DATE
HM	06.11.14	CF	25.11.14

SCALE	SHEET SIZE
1:50 @ A1 / 1:100 @ A3	A1

DRAWING NO	REVISION
21BOS - 300	P2