


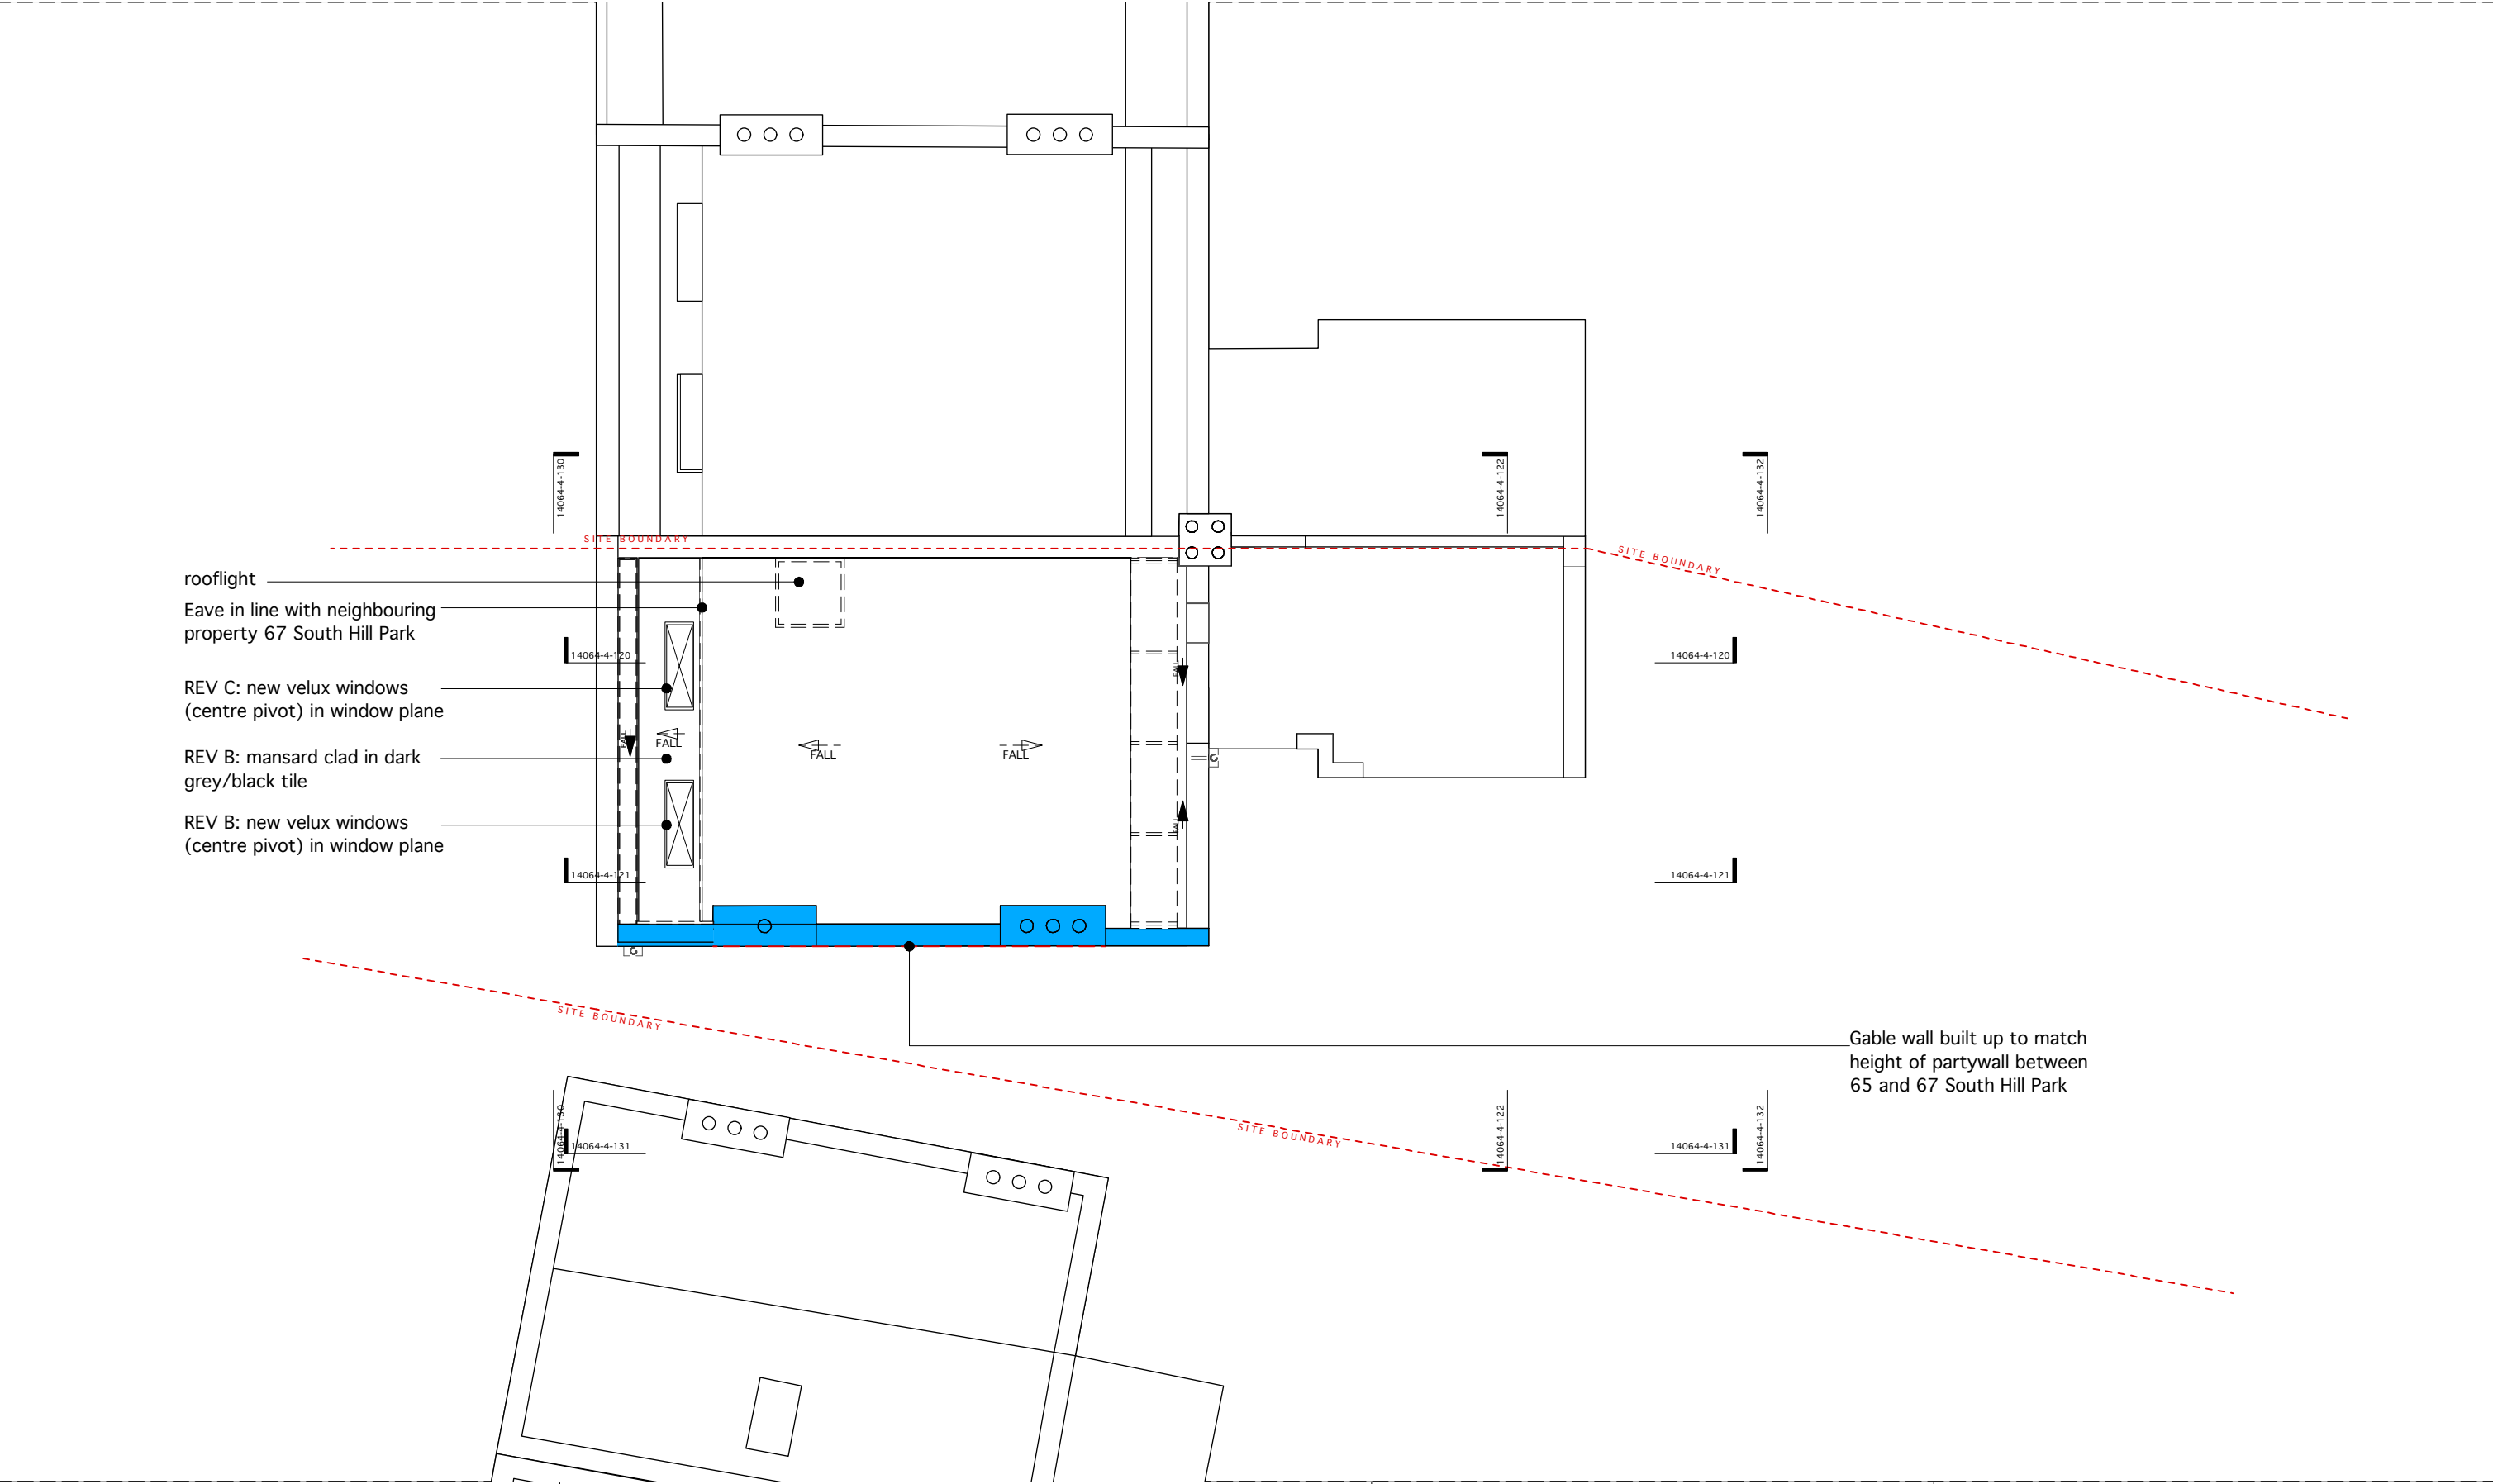

revisions

project	65 South Hill Park, London, NW3 2SS		
for	Sue and Michael Harris		
title	Roof Plan (Proposed)		
status	Planning Application		
scale	size	drawing number	rev.
1:100	A3	14064-PL-114	B

andrew mulroy architects ltd
C1A Linton House, 39-51 Highgate Road
London NW5 1RT
telephone 020 7284 2712
e-mail mail@mulroy.info
web www.mulroy.info

To be read in conjunction with all relevant information