




UPPER

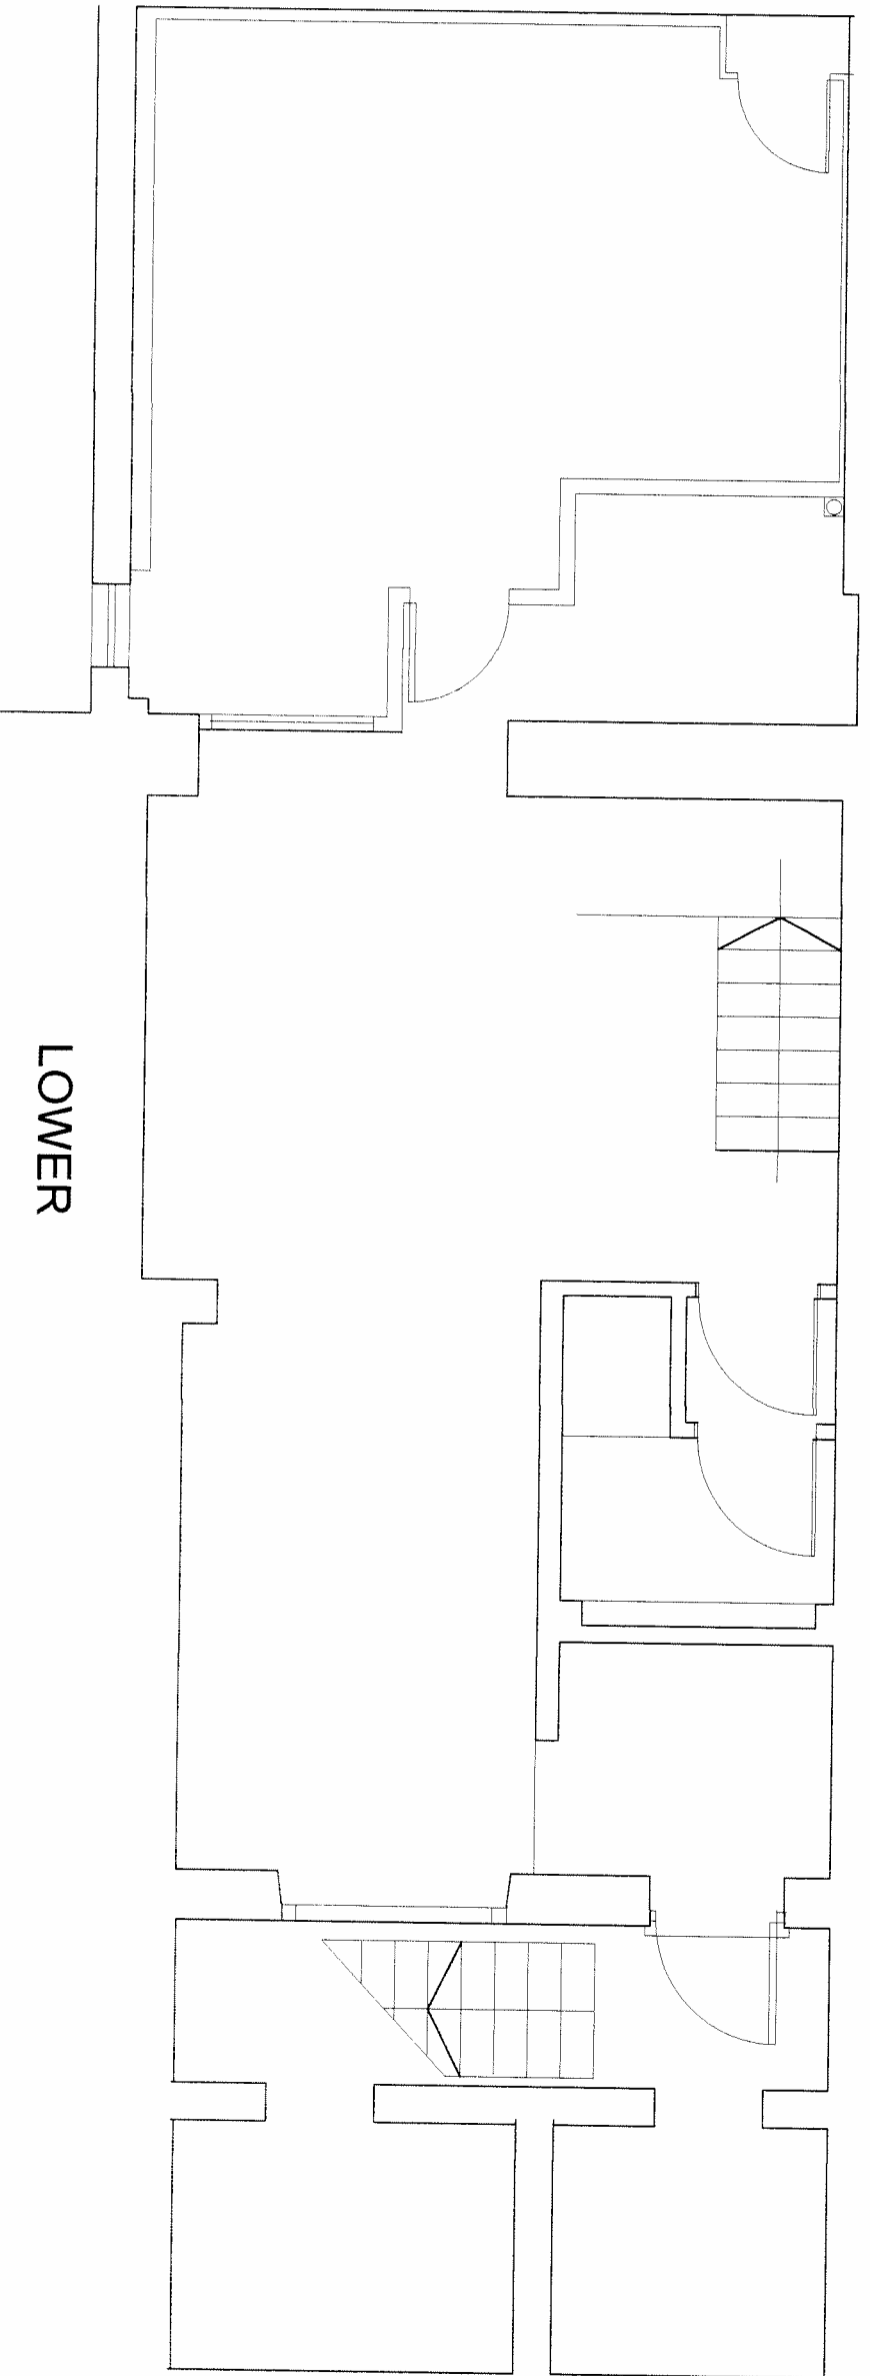

LOWER



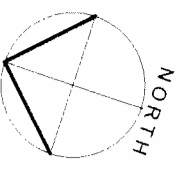


amendment	date	comment

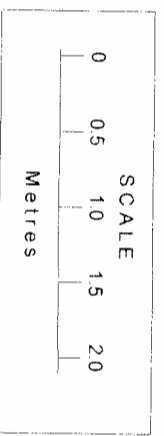


MO Associates
 58 Carnlet Way
 Barnet
 Herts
 EN4 0NS
 T 020 82750611
 F 020 8585995
 E andreas@mo-associates.com

project 4 GOODGE PLACE, LONDON W11 4SD
 title EXISTING PLAN
 drawn by ASO
 scale/size 1:50 @ A3
 date JANUARY 2015
 DRG No. 4179 A3 P1.1

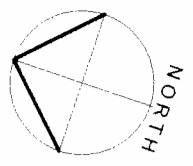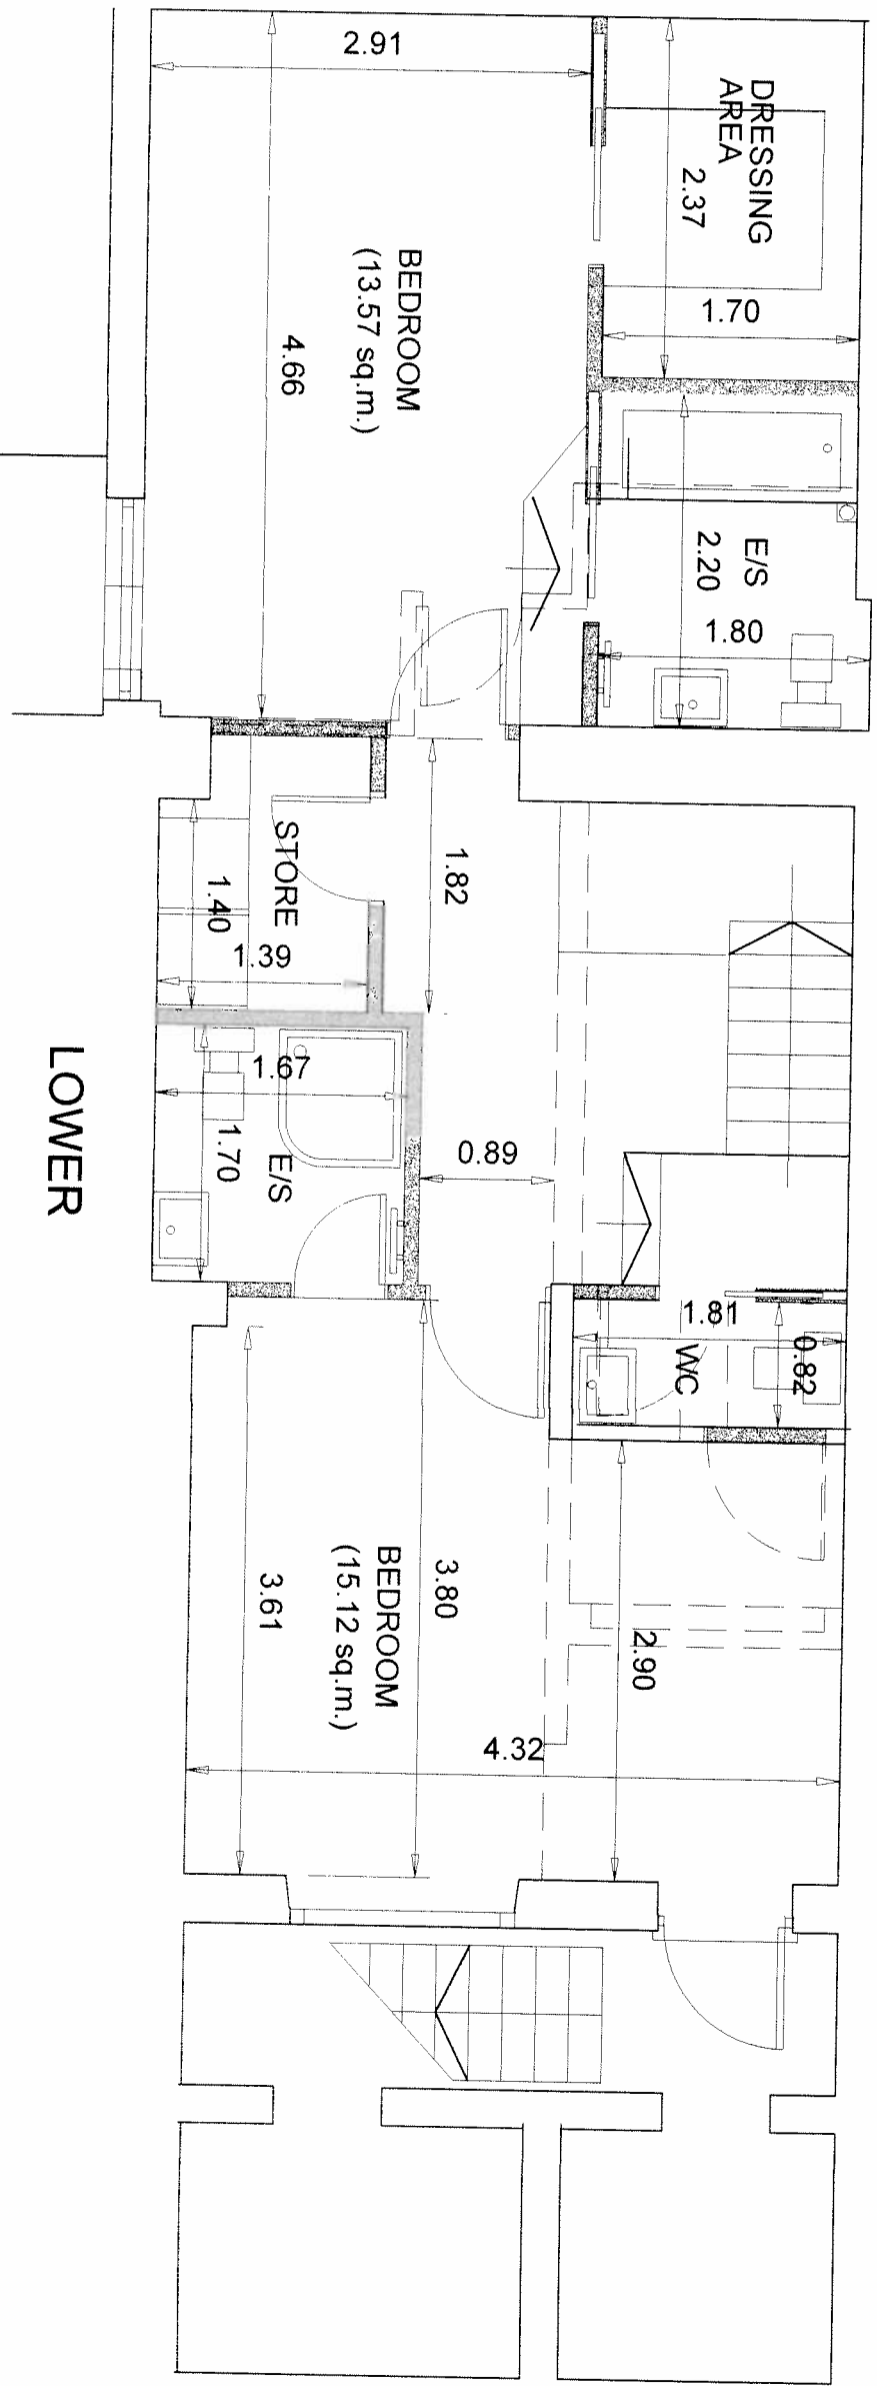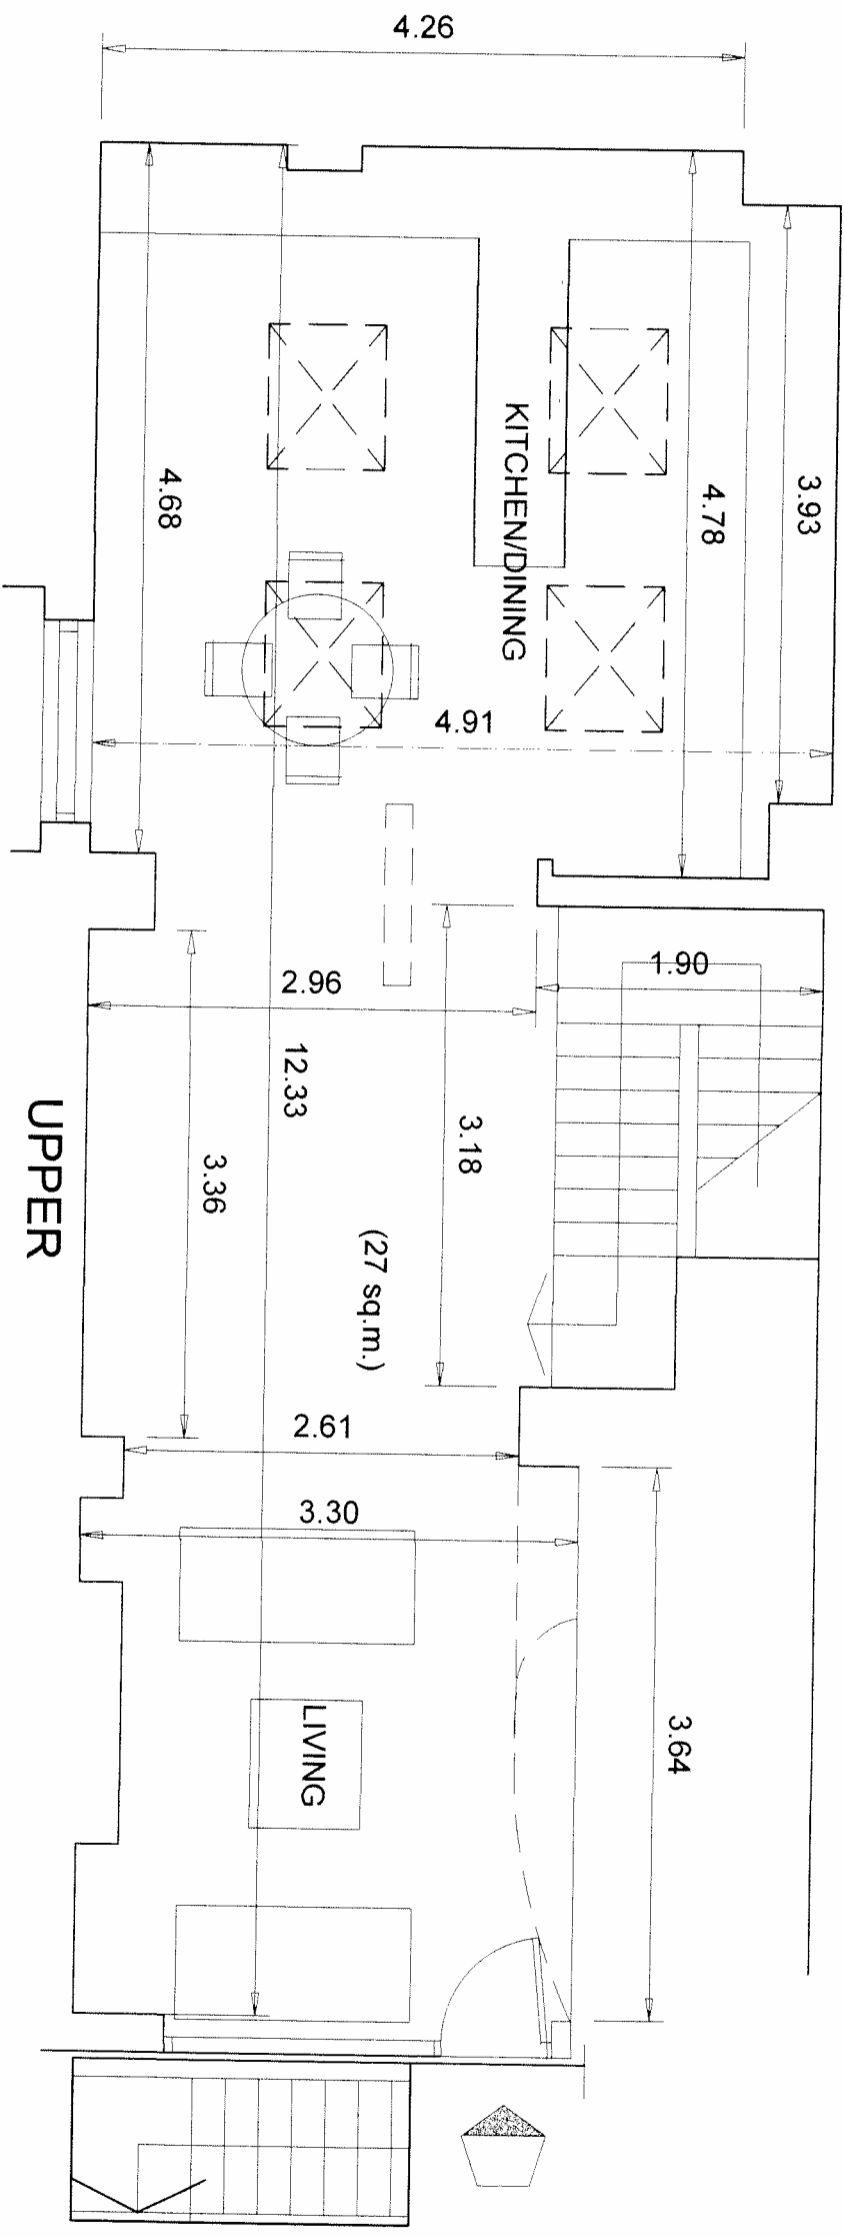


amendment	date	comment

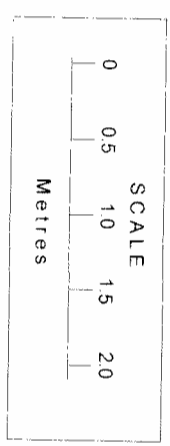


MO Associates
 58 Carniel Way
 Barnet
 Herts
 EN4 0NS
 T 020 82750611
 F 020 8585995
 E andreas@mo-associates.com

project	4 GOODGE PLACE, LONDON W1T 4SD
title	PROPOSED PLAN
drawn by	ASO
scale/size	1:50 @ A3
date	JANUARY 2015
DRG No.	4179 A3 P.2.1

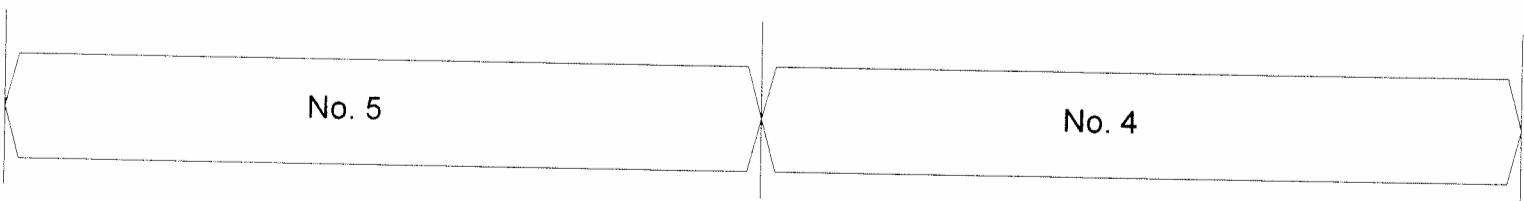


amendment	date	comment

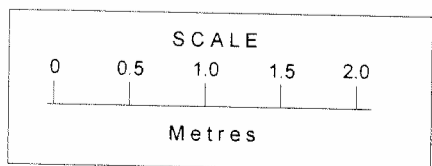


MO Associates
 58 Camlet Way
 Barnet
 Herts
 EN4 0NS
 T 020 82750611
 F 020 8585995
 E andreas@mo-associates.com

project 4 GOODGE PLACE, LONDON W1T 4SD
 EXISTING FRONT ELEVATION
 drawn by ASO date JANUARY 2015
 scale/size 1:50 @ A3
DRG No. 4179 A3 P1.2

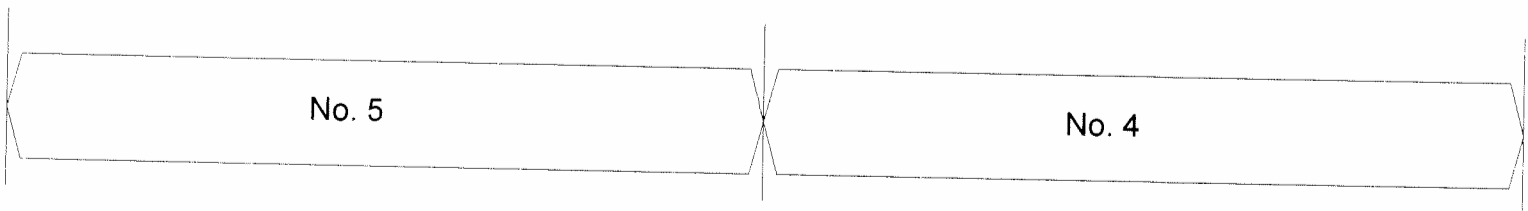

amendment	date	comment

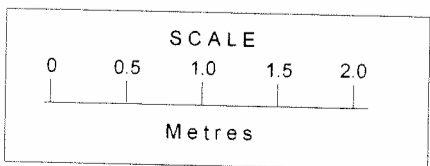

MO Associates
 58 Camlet Way
 Barnet
 Herts
 EN4 0NS
 T 020 82750611
 F 020 8585995
 E andreas@mo-associates.com

project	4 GOODGE PLACE, LONDON W1T 4SD	
title	PROPOSED FRONT ELEVATION	
drawn by	ASO	date JANUARY 2015
scale/size	1:50 @ A3	
DRG No.	4179 A3 P2.2	