



NOTES  
 © The drawing copyright Barnaby Gunning 2013  
 Do not scale from this drawing  
 Dimensions to be verified on site prior to construction  
 Unless otherwise indicated, all dimensions are in millimetres

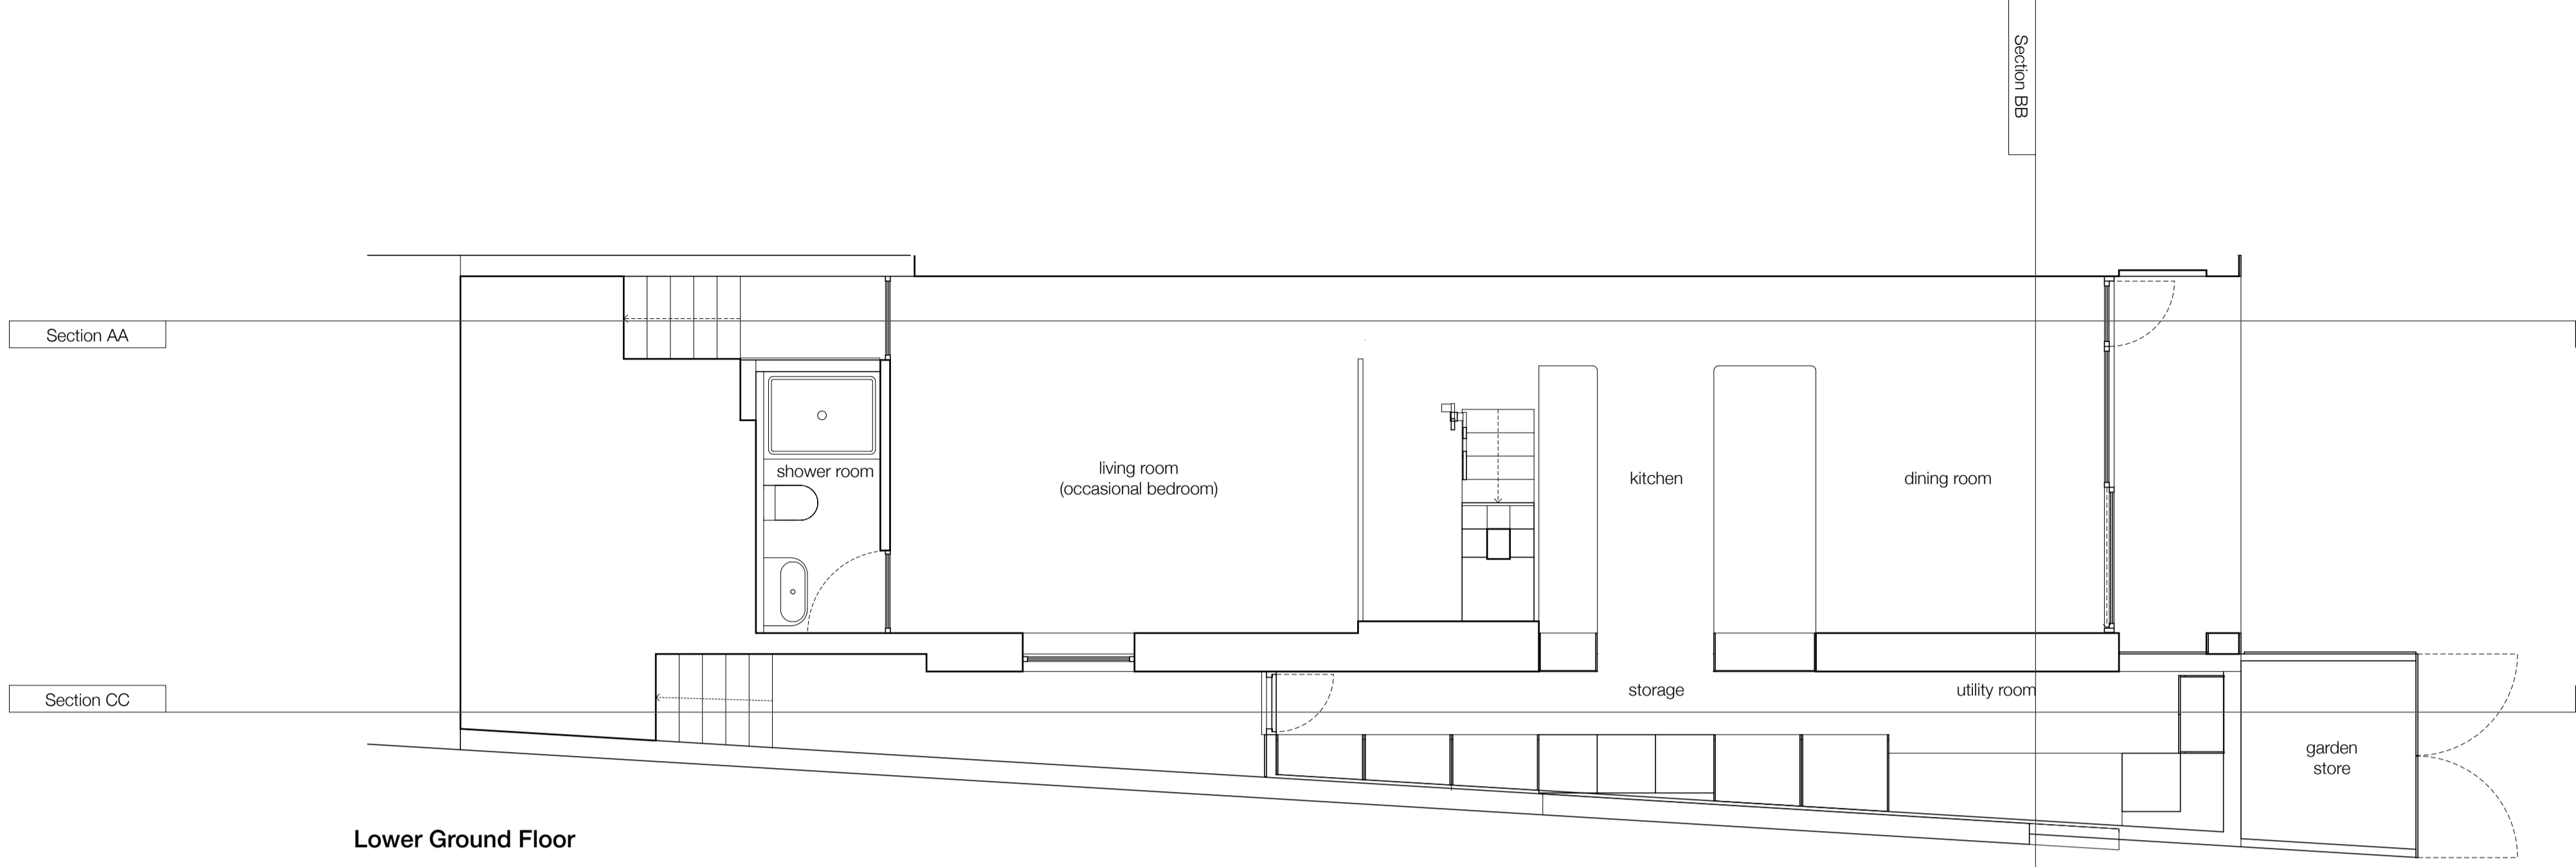


Lower Ground Floor

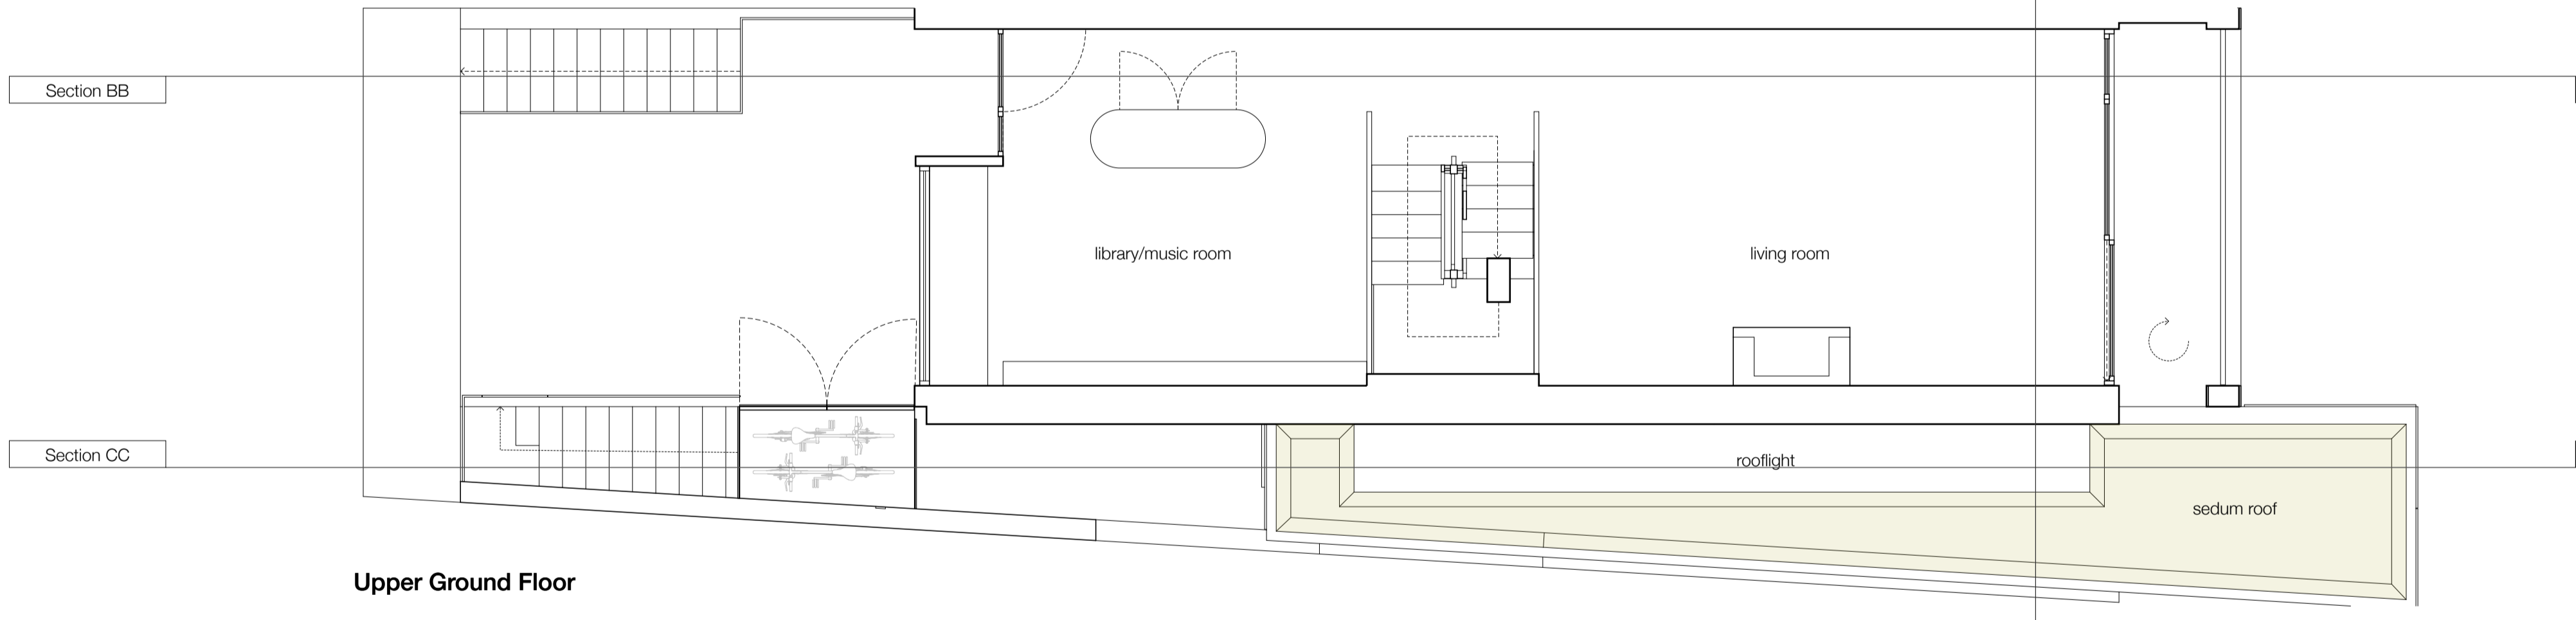

Upper Ground Floor

B	Issued for planning	29/10/2014
A	Initial issue	03/09/2014

Barnaby Gunning Architecture  
 63 Loudoun Rd, London NW8 0DQ, UK  
 +44 20 73 72 24 24  
 barnabygunning.com

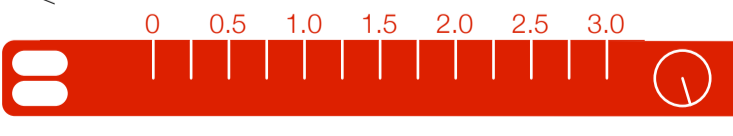

Barnaby Gunning  
 drawing: 280\_G\_110  
 date: 29 October 2014  
 address: 90 South Hill Park, London, NW3 2SN  
 title: Lower and Upper Ground Floor Plans: Proposed  
 scale: 1:50@A1  
 number: PLANNING