


Appendix J - Monitoring

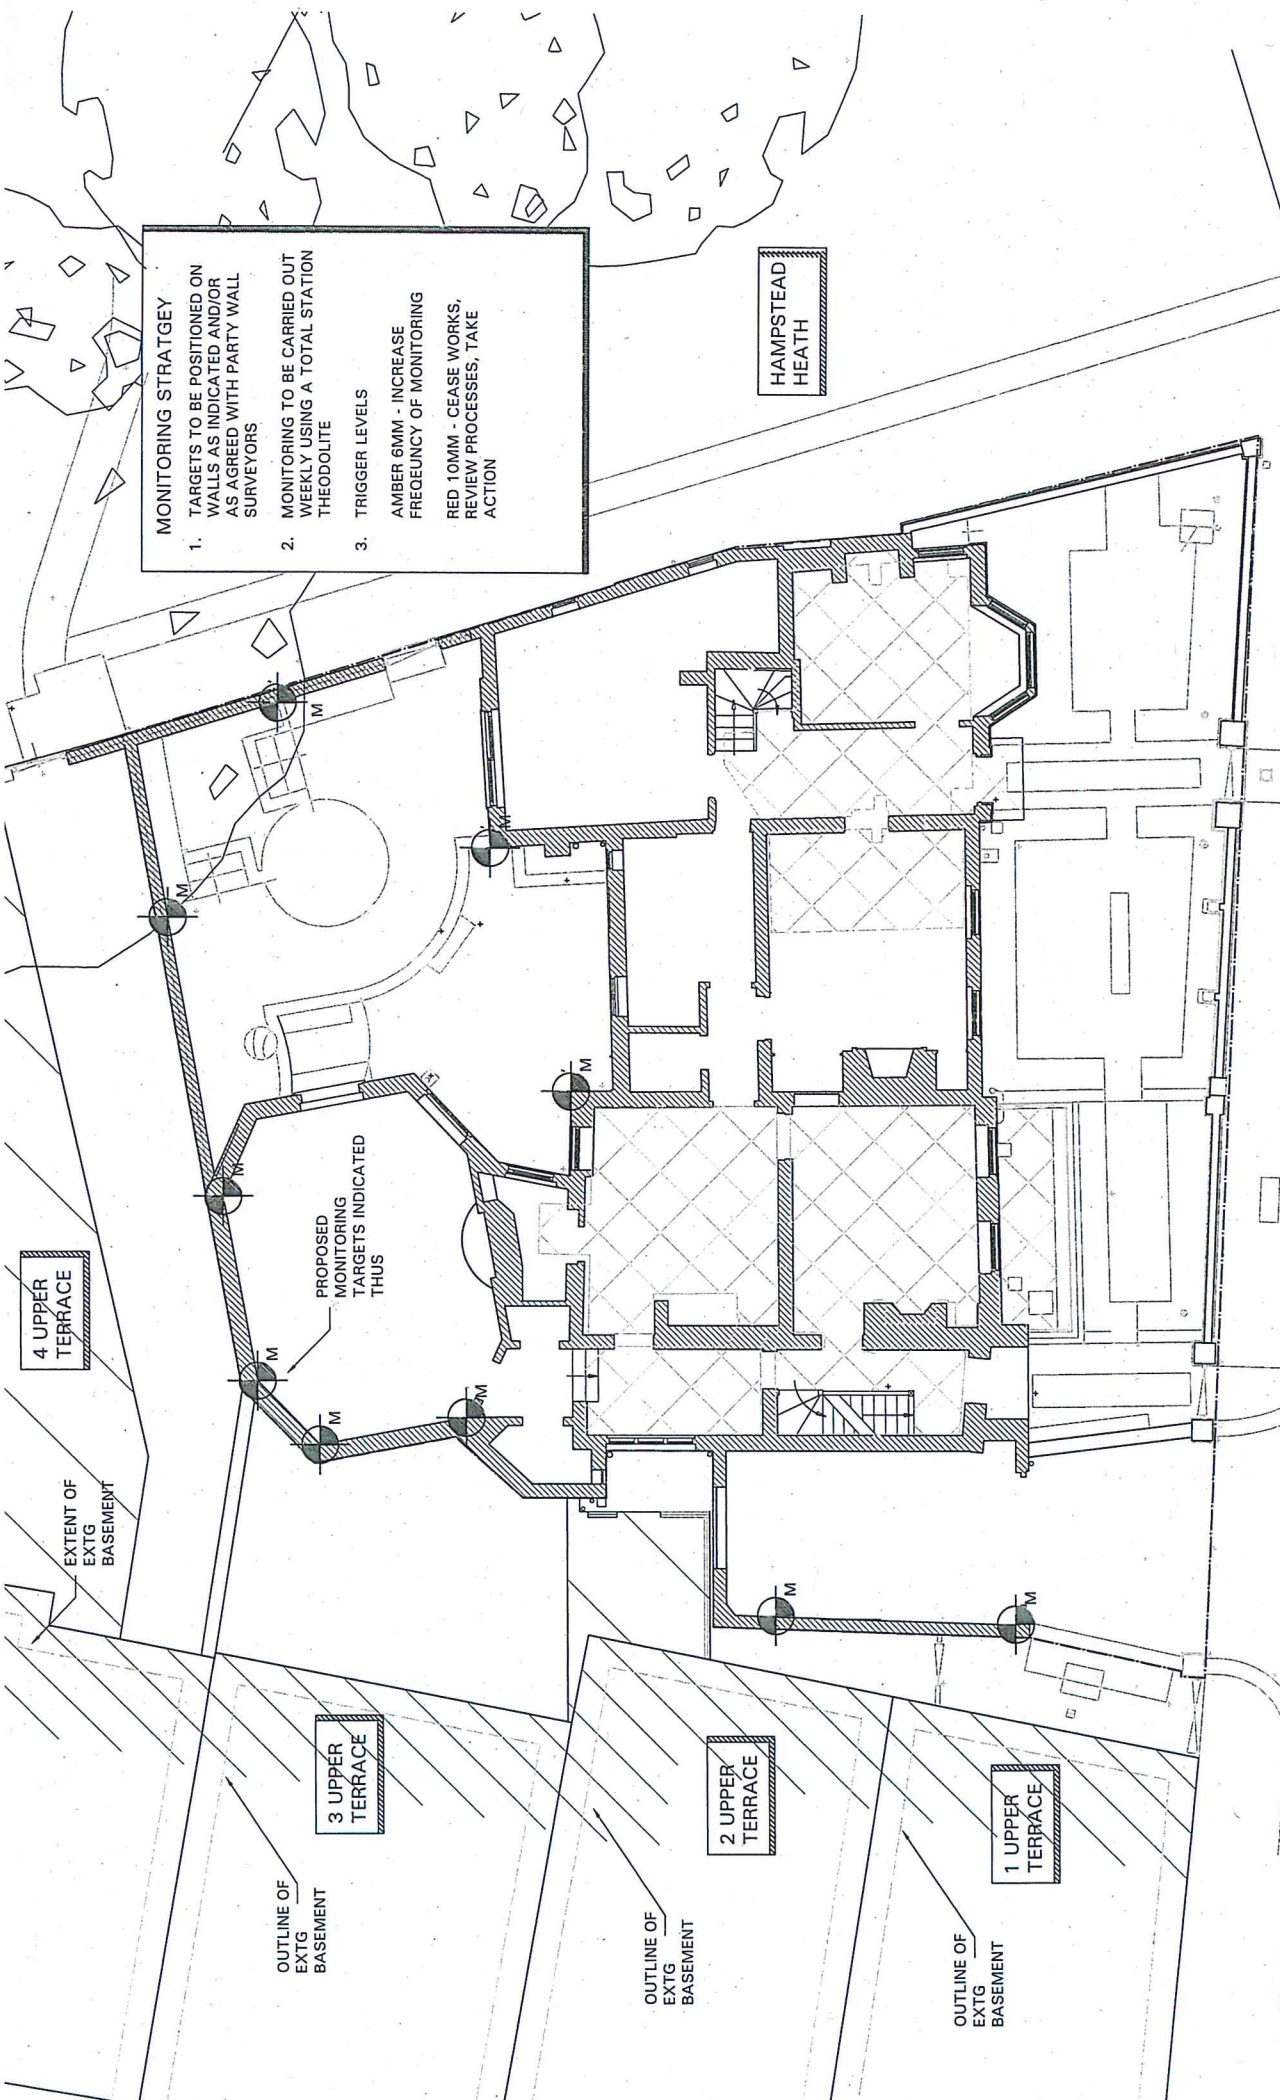

MONITORING STRATEGY

- TARGETS TO BE POSITIONED ON WALLS AS INDICATED AND/OR AS AGREED WITH PARTY WALL SURVEYORS
- MONITORING TO BE CARRIED OUT WEEKLY USING A TOTAL STATION THEODOLITE
- TRIGGER LEVELS
 - AMBER 6MM - INCREASE FREQUENCY OF MONITORING
 - RED 10MM - CEASE WORKS, REVIEW PROCESSES, TAKE ACTION

HAMPSTEAD HEATH

4 UPPER TERRACE

3 UPPER TERRACE

2 UPPER TERRACE

1 UPPER TERRACE

EXTENT OF EXTG BASEMENT

OUTLINE OF EXTG BASEMENT

OUTLINE OF EXTG BASEMENT

OUTLINE OF EXTG BASEMENT


PROPOSED MONITORING TARGETS INDICATED THUS

MBP Michael Barclay Partnership consulting engineers 105-109 Strand London WC2R 0AA T 020 7240 1191 F 020 7240 2241 E london@mbp-uk.com www.mbp-uk.com		Title EXISTING GROUND FLOOR PLAN ILLUSTRATING 1ST STAGE MONITORING	
Job CAPO DI MONTE WINDMILL HILL LONDON NW3		Drawing Number 6036 / 303	
Scale 1:100@A3		Revision P1	
Date FEB 15		By AJB	
Status PRELIMINARY		Checked []	
Rev P1		Date FEB 15	
Description PRELIMINARY ISSUE		By []	

MONITORING STRATEGY

- TARGETS TO BE POSITIONED ON WALLS AS INDICATED AND/OR AS AGREED WITH PARTY WALL SURVEYORS
- MONITORING TO BE CARRIED OUT WEEKLY USING A TOTAL STATION THEODOLITE
- TRIGGER LEVELS
 AMBER 6MM - INCREASE FREQUENCY OF MONITORING
 RED 10MM - CEASE WORKS, REVIEW PROCESSES, TAKE ACTION

HAMPSTEAD HEATH

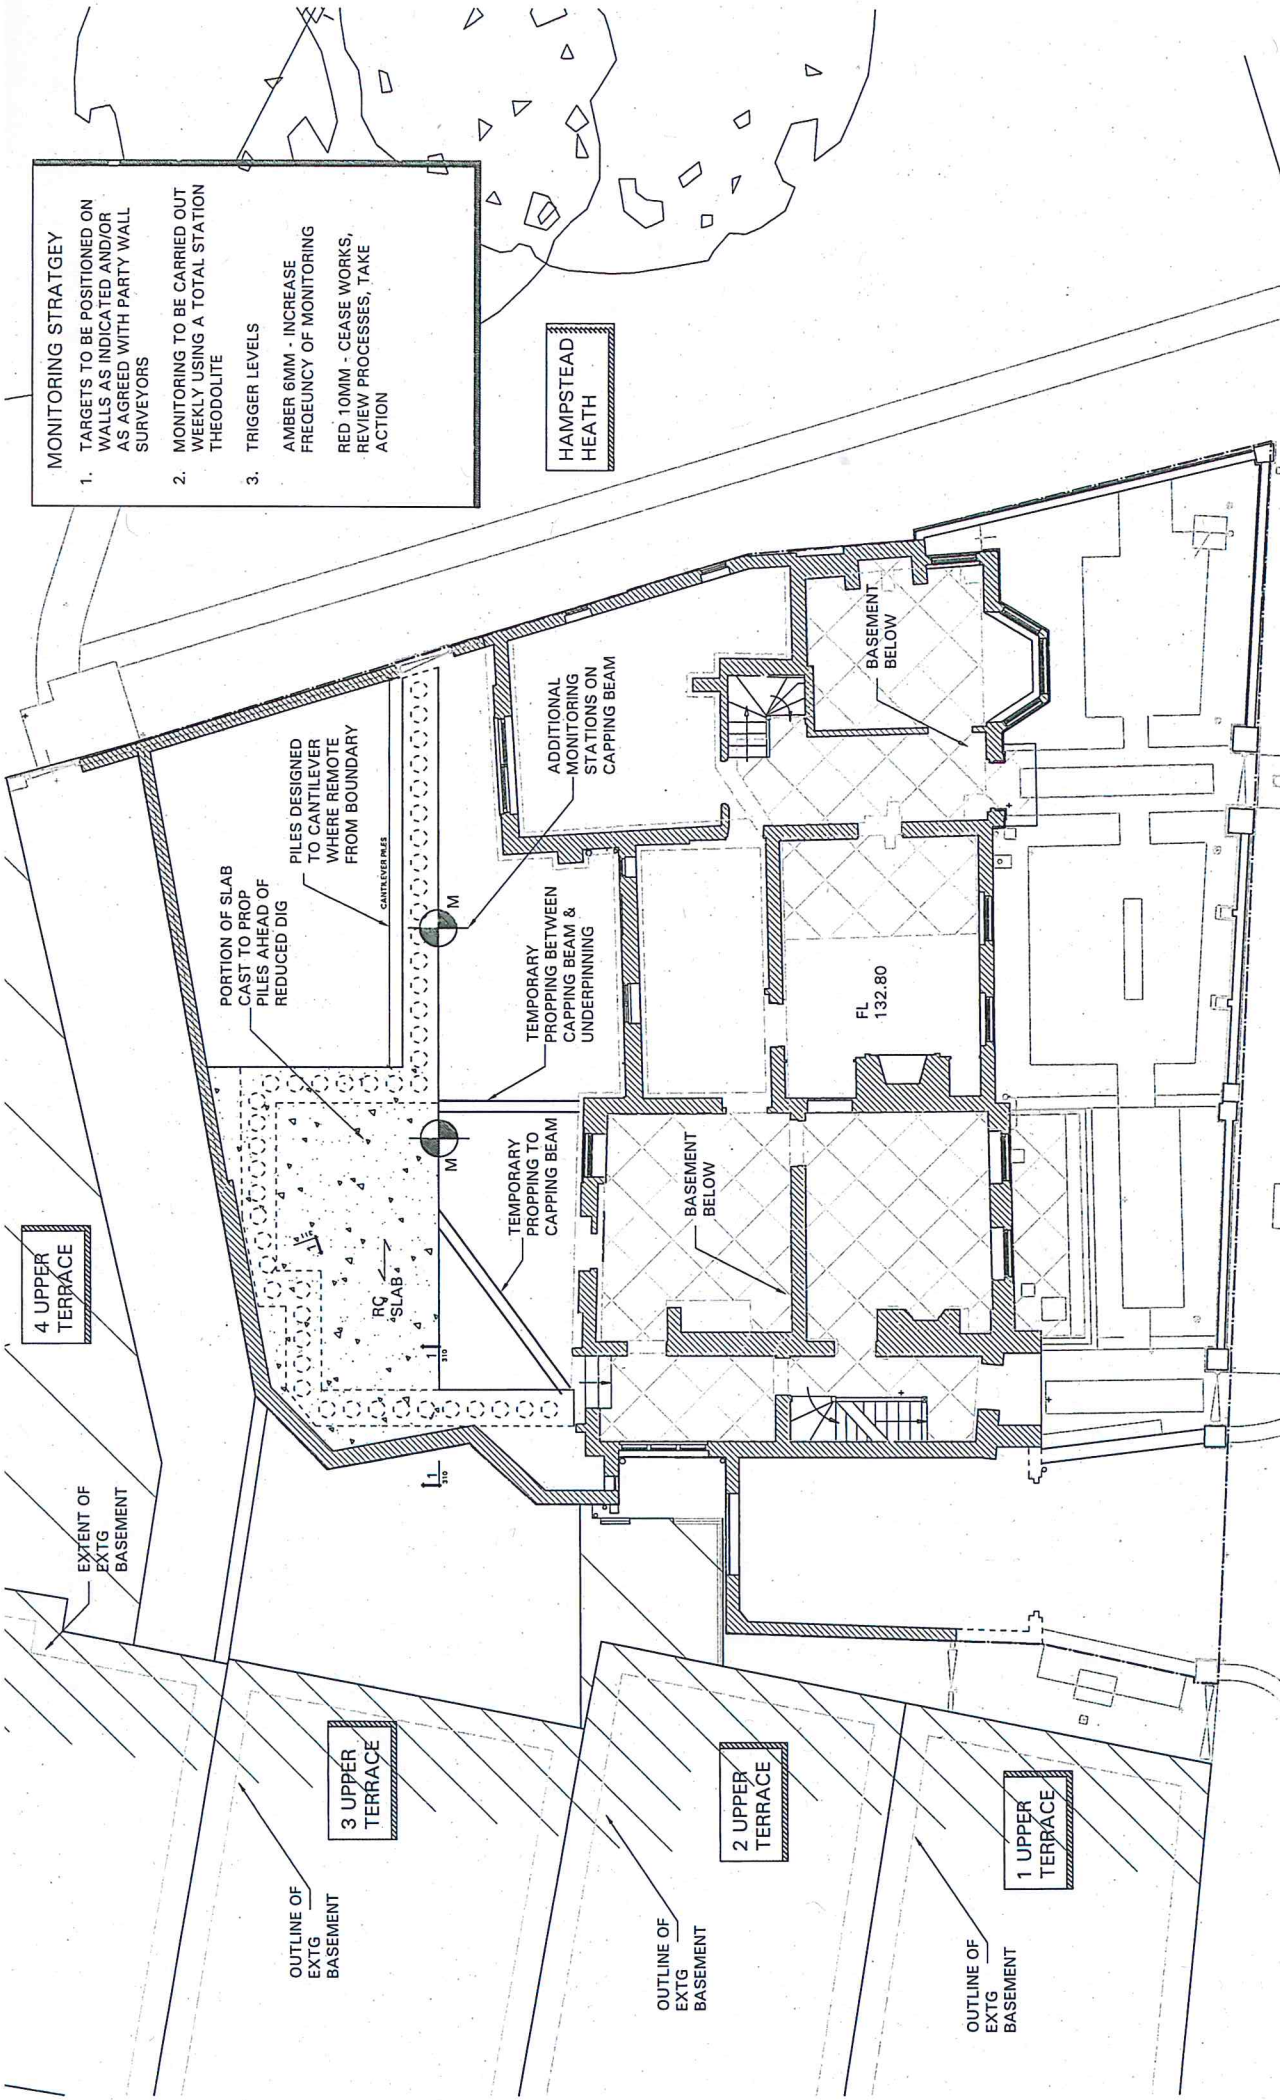

Job CAPO DI MONTE WINDMILL HILL LONDON NW3		Title EXISTING GROUND FLOOR PLAN ILLUSTRATING PROPPING TO FACILITATE REDUCED DIG		Client Michael Barclay Partnership consulting engineers 105-109 Strand London WC2R 0AA T 020 7240 1191 F 020 7240 2241 E london@mbp-uk.com www.mbp-uk.com
Scale 1:100@A3	Date FEB 15	By AJB	Checked []	Revision P1
Status PRELIMINARY	77	By	6036 / 308	Drawing Number
P1 FEB 15 PRELIMINARY ISSUE	[]	[]	[]	[]