


F:\Projects\0000 - 6999\6036 - Capo Di Monte, Windmill Hill, London NW3 6RJ\11 Drawings\11.3 MBP AutoCAD\capi.dwg USER: Julian Birch FILE SIZE = 2.59

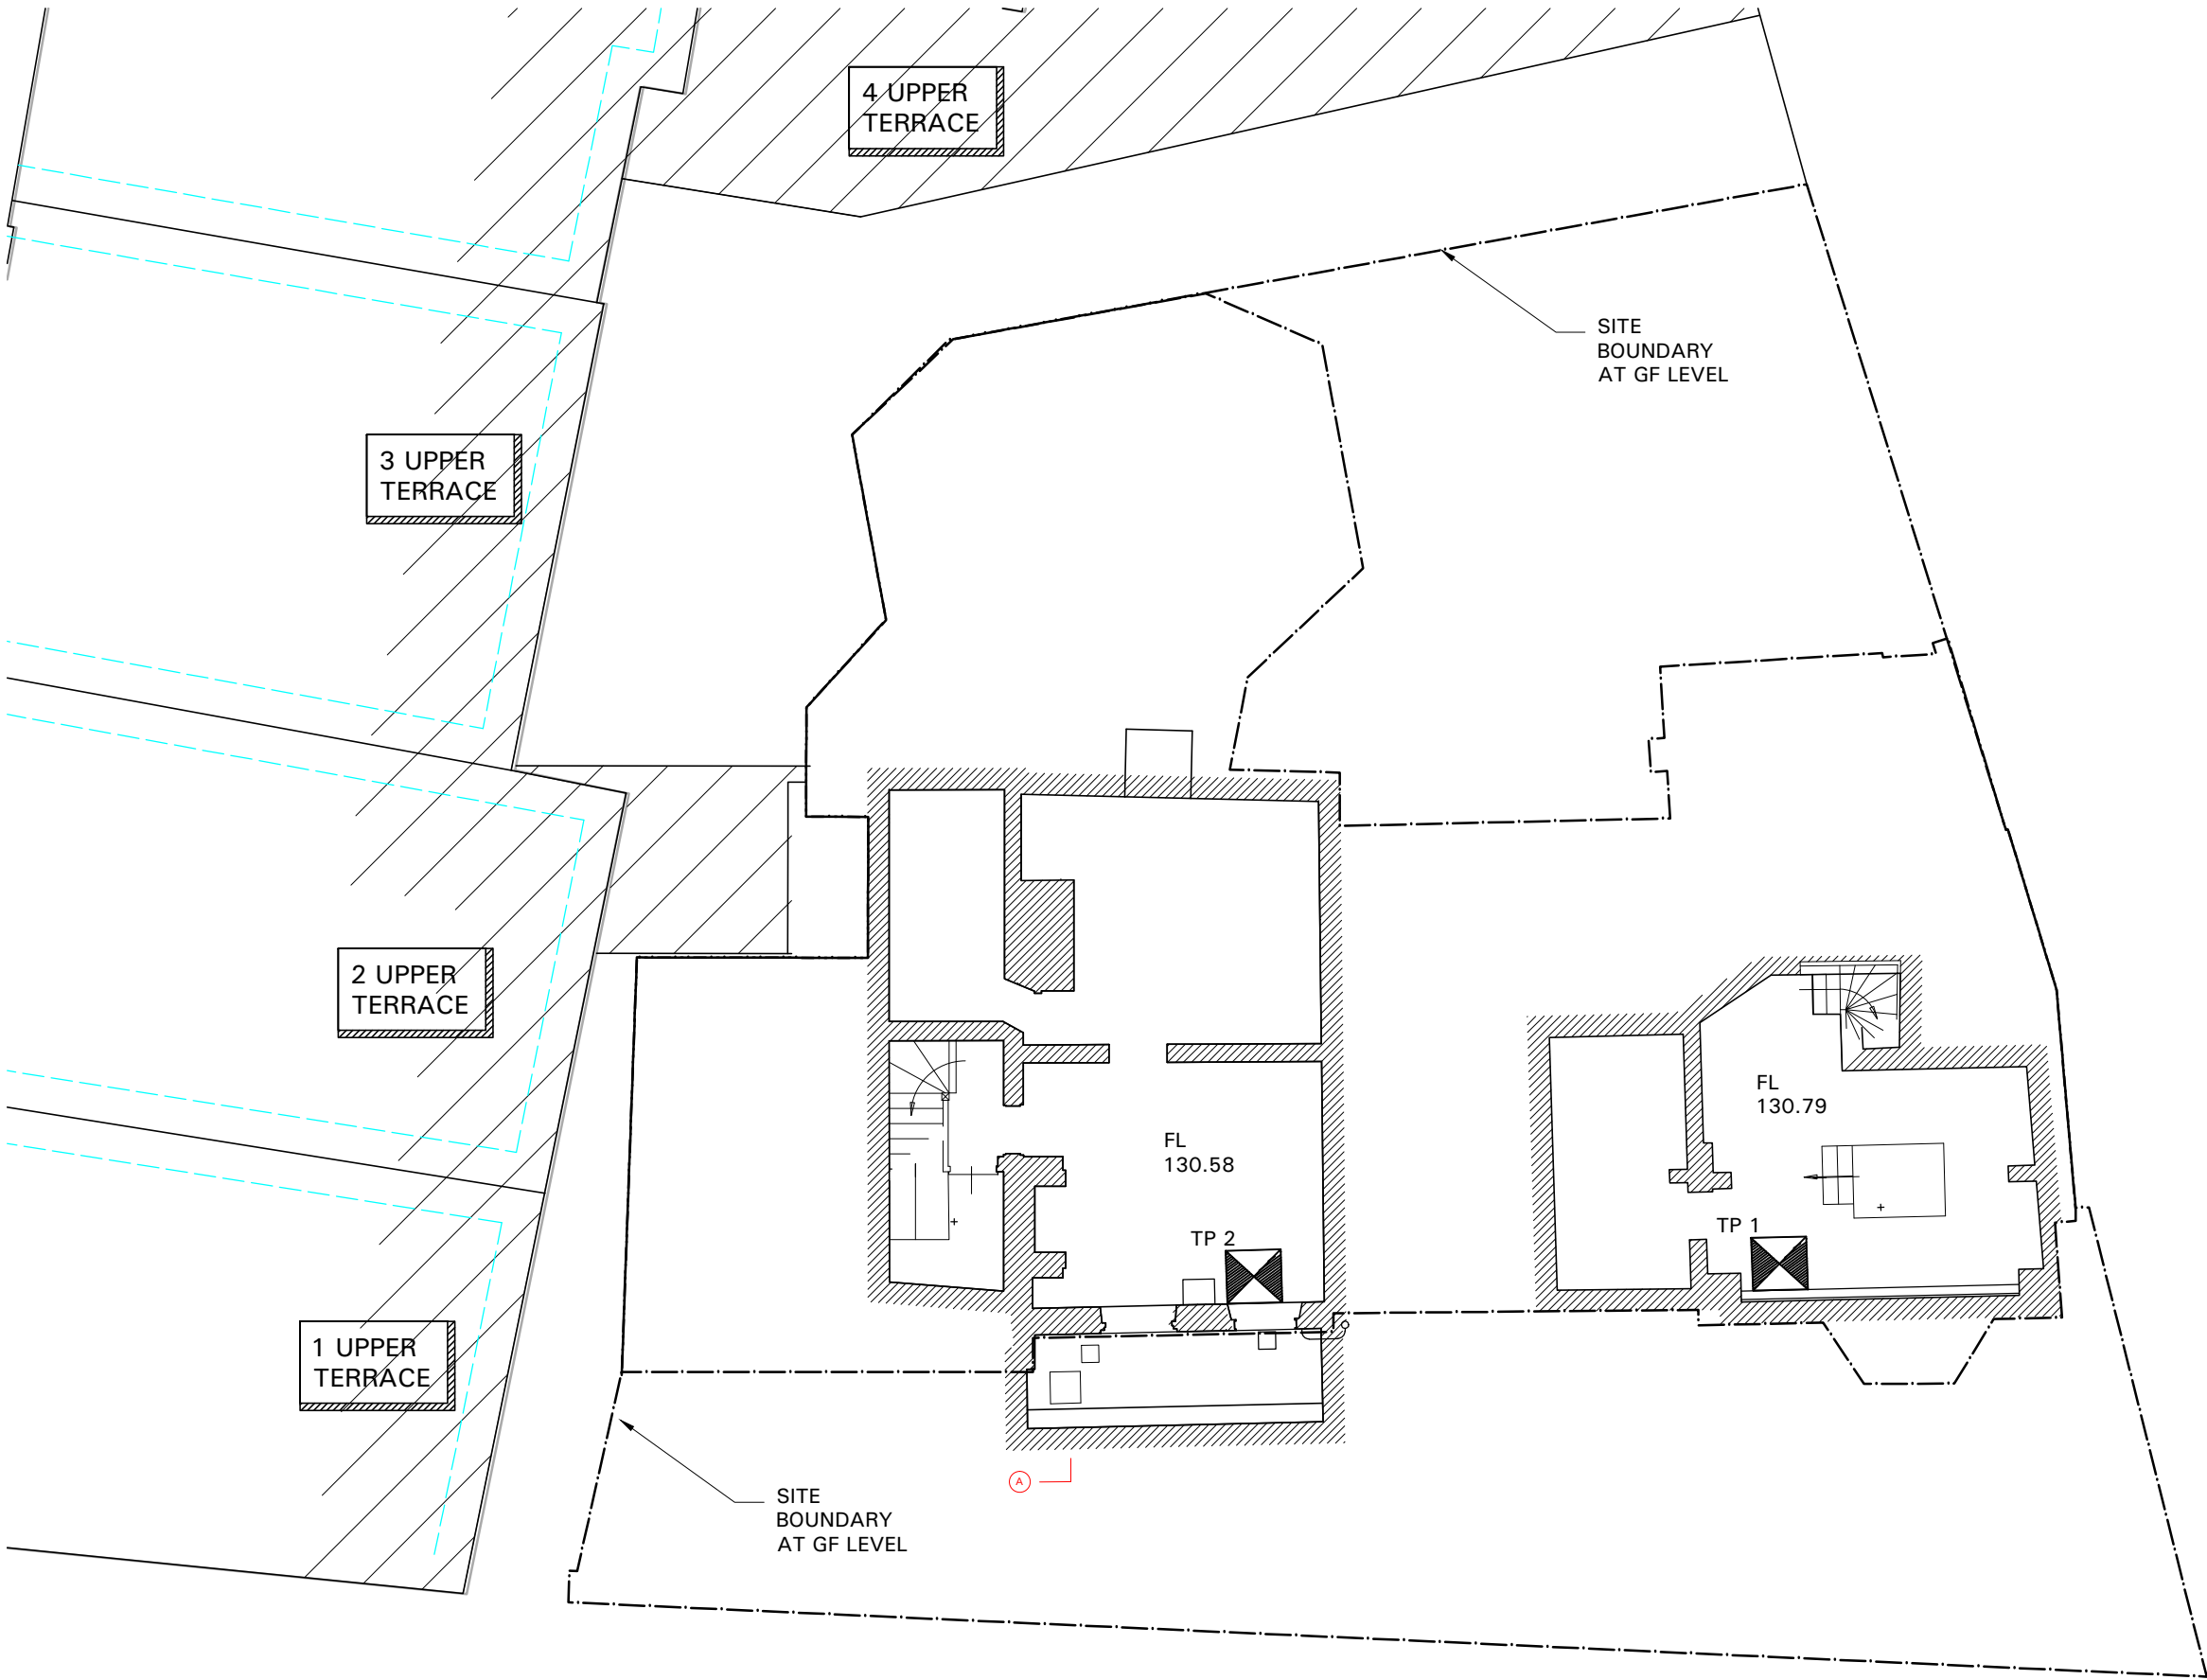

				Job CAPO DI MONTE WINDMILL HILL LONDON NW3				Title EXISTING BASEMENT FLOOR PLAN ILLUSTRATING INVESTIGATIONS				MBP	Michael Barclay Partnership					
				Scale 302		Date FEB 15		By AJB		Checked -			Drawing Number		Revision		consulting engineers	
				P1		FEB 15		PRELIMINARY ISSUE		??			Status		PRELIMINARY		6036 / 302	
Rev		Date		Description		By									105-109 Strand			
															London WC2R 0AA			
															T 020 7240 1191 F 020 7240 2241			
															E london@mbp-uk.com			
														www.mbp-uk.com				