


F:\Projects\0000 - 6999\6036 - Capo Di Monte, Windmill Hill, London NW3 6RJ\11 Drawings\11.3 MBP\AutoCAD\capo.dwg USER: Julian Birch FILE SIZE = 2.59

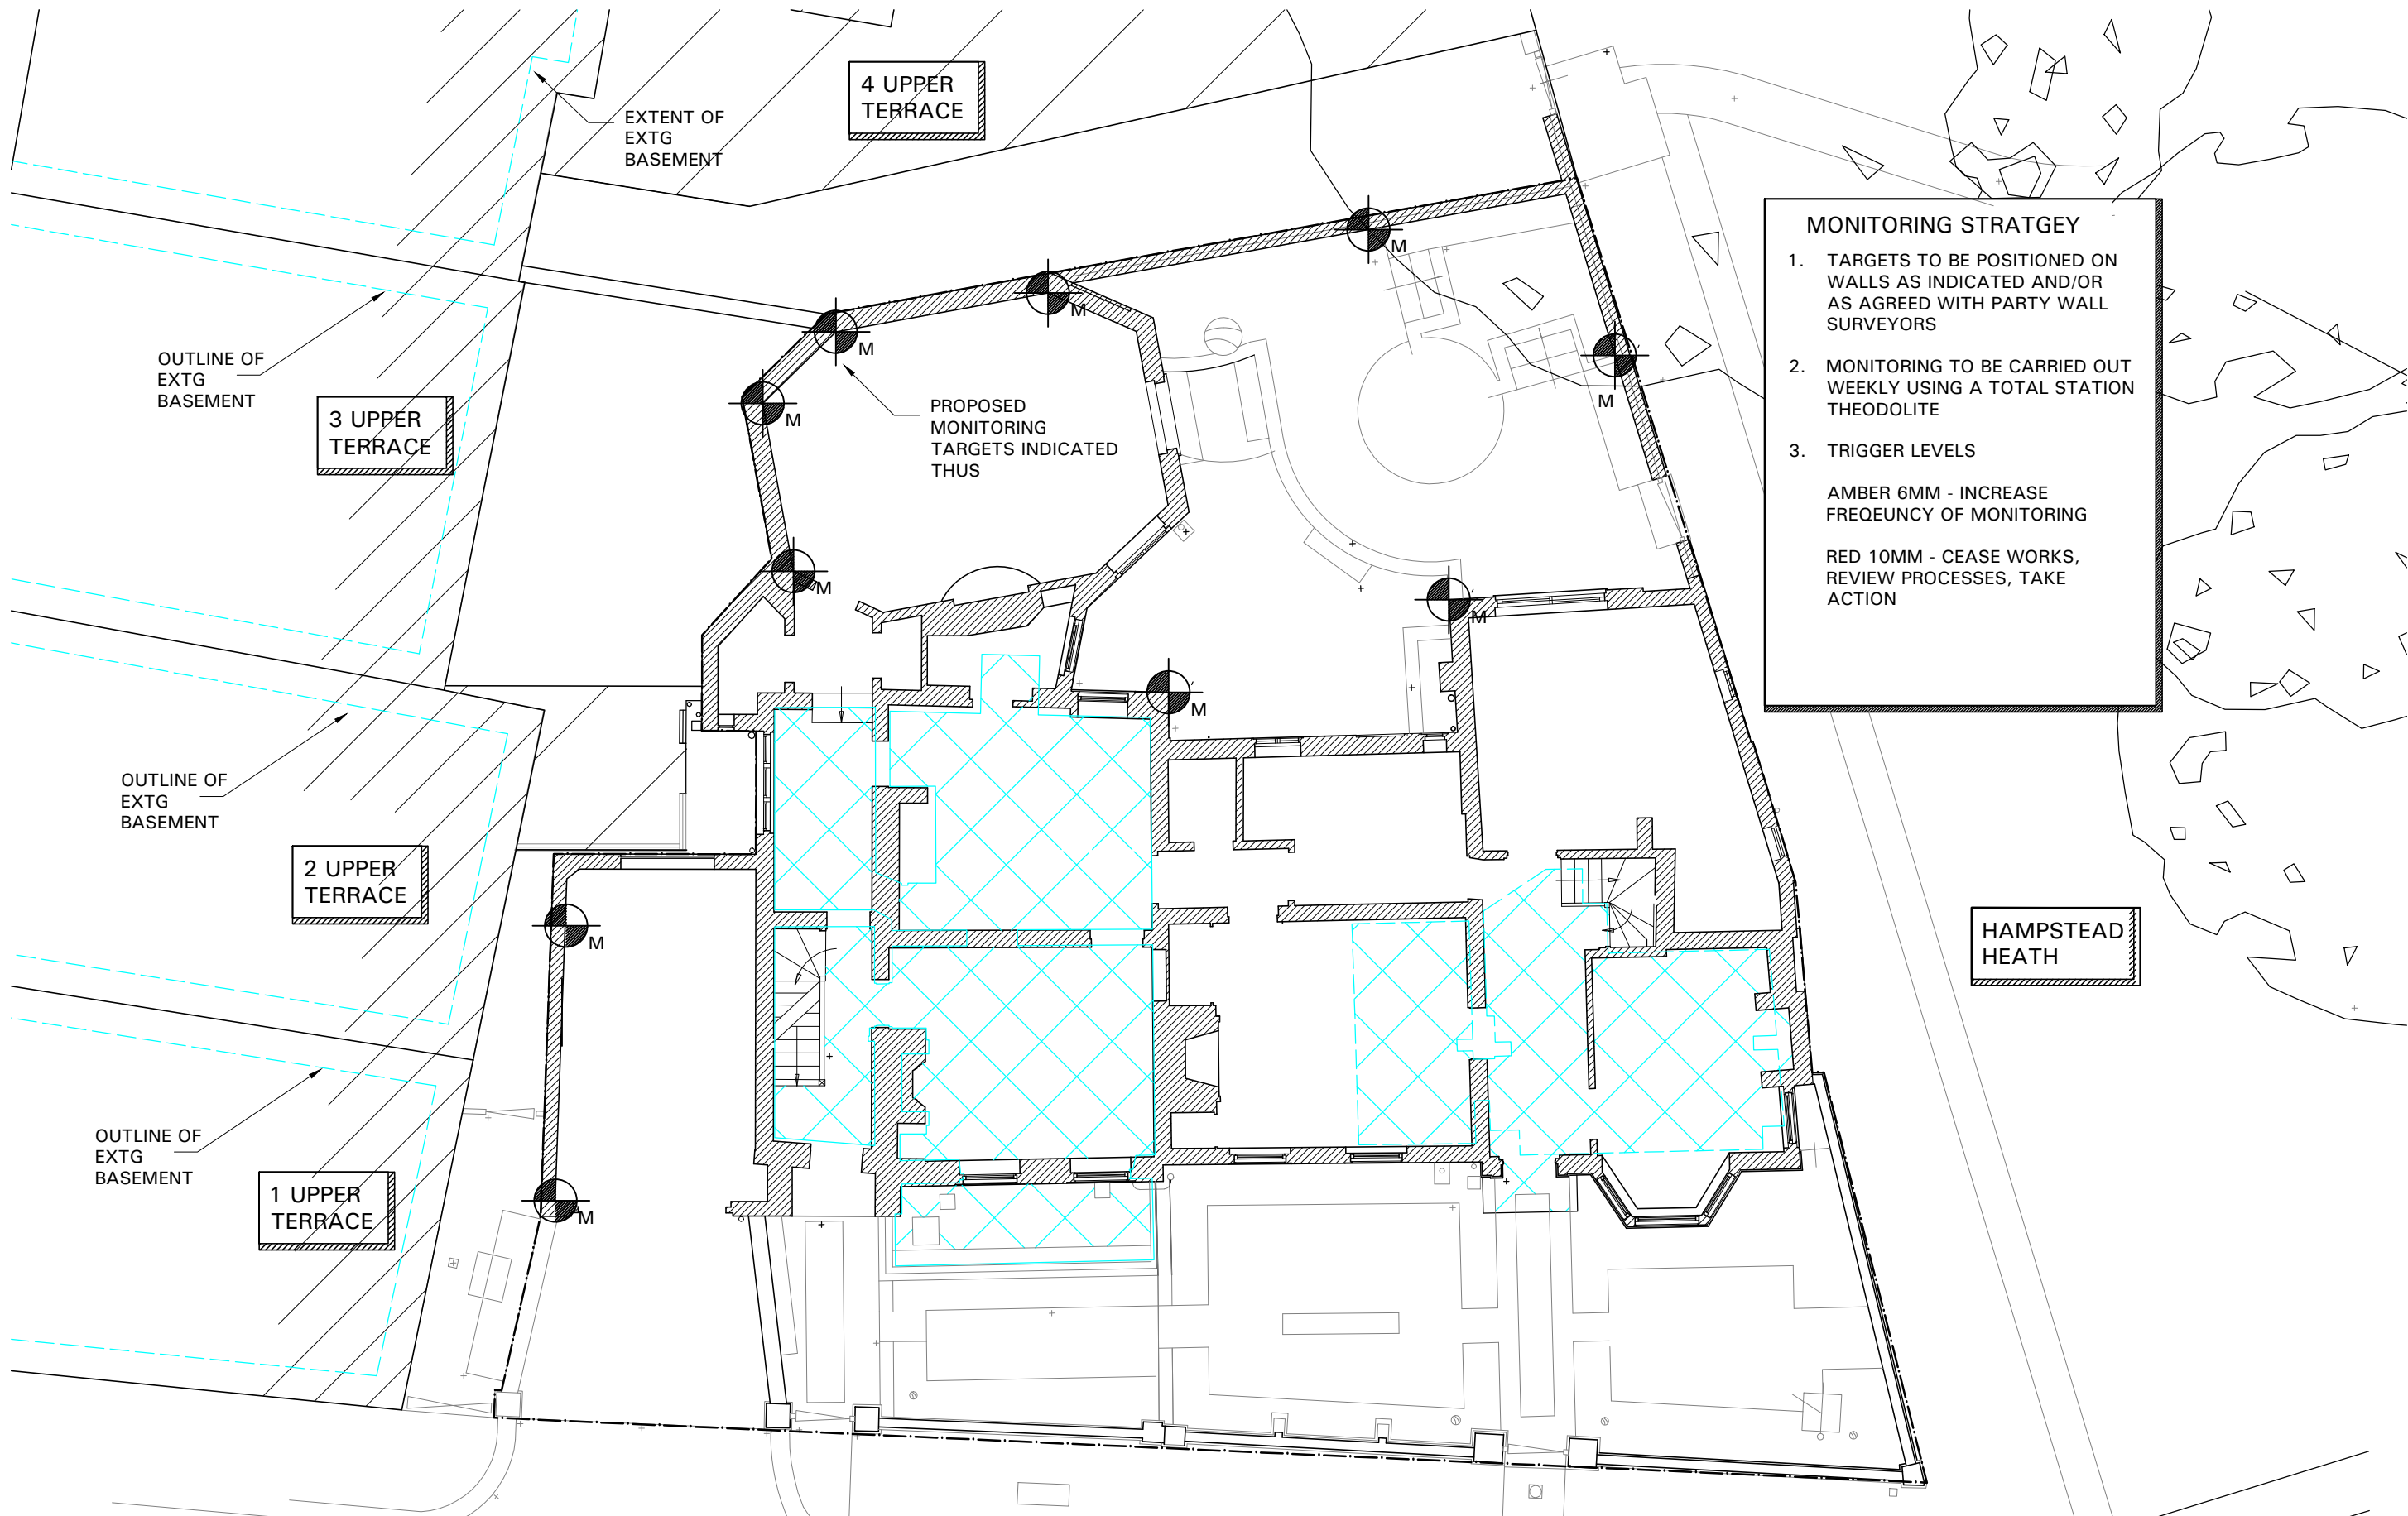

					Job CAPO DI MONTE WINDMILL HILL LONDON NW3				Title EXISTING GROUND FLOOR PLAN ILLUSTRATING 1ST STAGE MONITORING		MBP	Michael Barclay Partnership		
												consulting engineers		
												105-109 Strand		
												London WC2R 0AA		
												T 020 7240 1191 F 020 7240 2241		
	P1	FEB 15	PRELIMINARY ISSUE	??	Scale 1:100@A3				Date FEB 15	By AJB	Checked -	Drawing Number	Revision	E london@mbp-uk.com
	Rev	Date	Description	By	Status PRELIMINARY				6036 / 303		P1		www.mbp-uk.com	

Michael Barclay Partnership LLP is a Limited Liability Partnership registered in England and Wales - Reg No OC.325164 - Registered address 105-109 Strand London WC2R 0AA

Copyright Michael Barclay Partnership LLP © All rights described in chapter IV of the Copyright Designs and Patents Act 1988 have been generally asserted