


F:\Projects\0000 - 6999\6036 - Capo Di Monte, Windmill Hill, London NW3 6RJ\11 Drawings\11.3 MBP AutoCAD\capo.dwg USER: Julian Birch FILE SIZE = 2.59

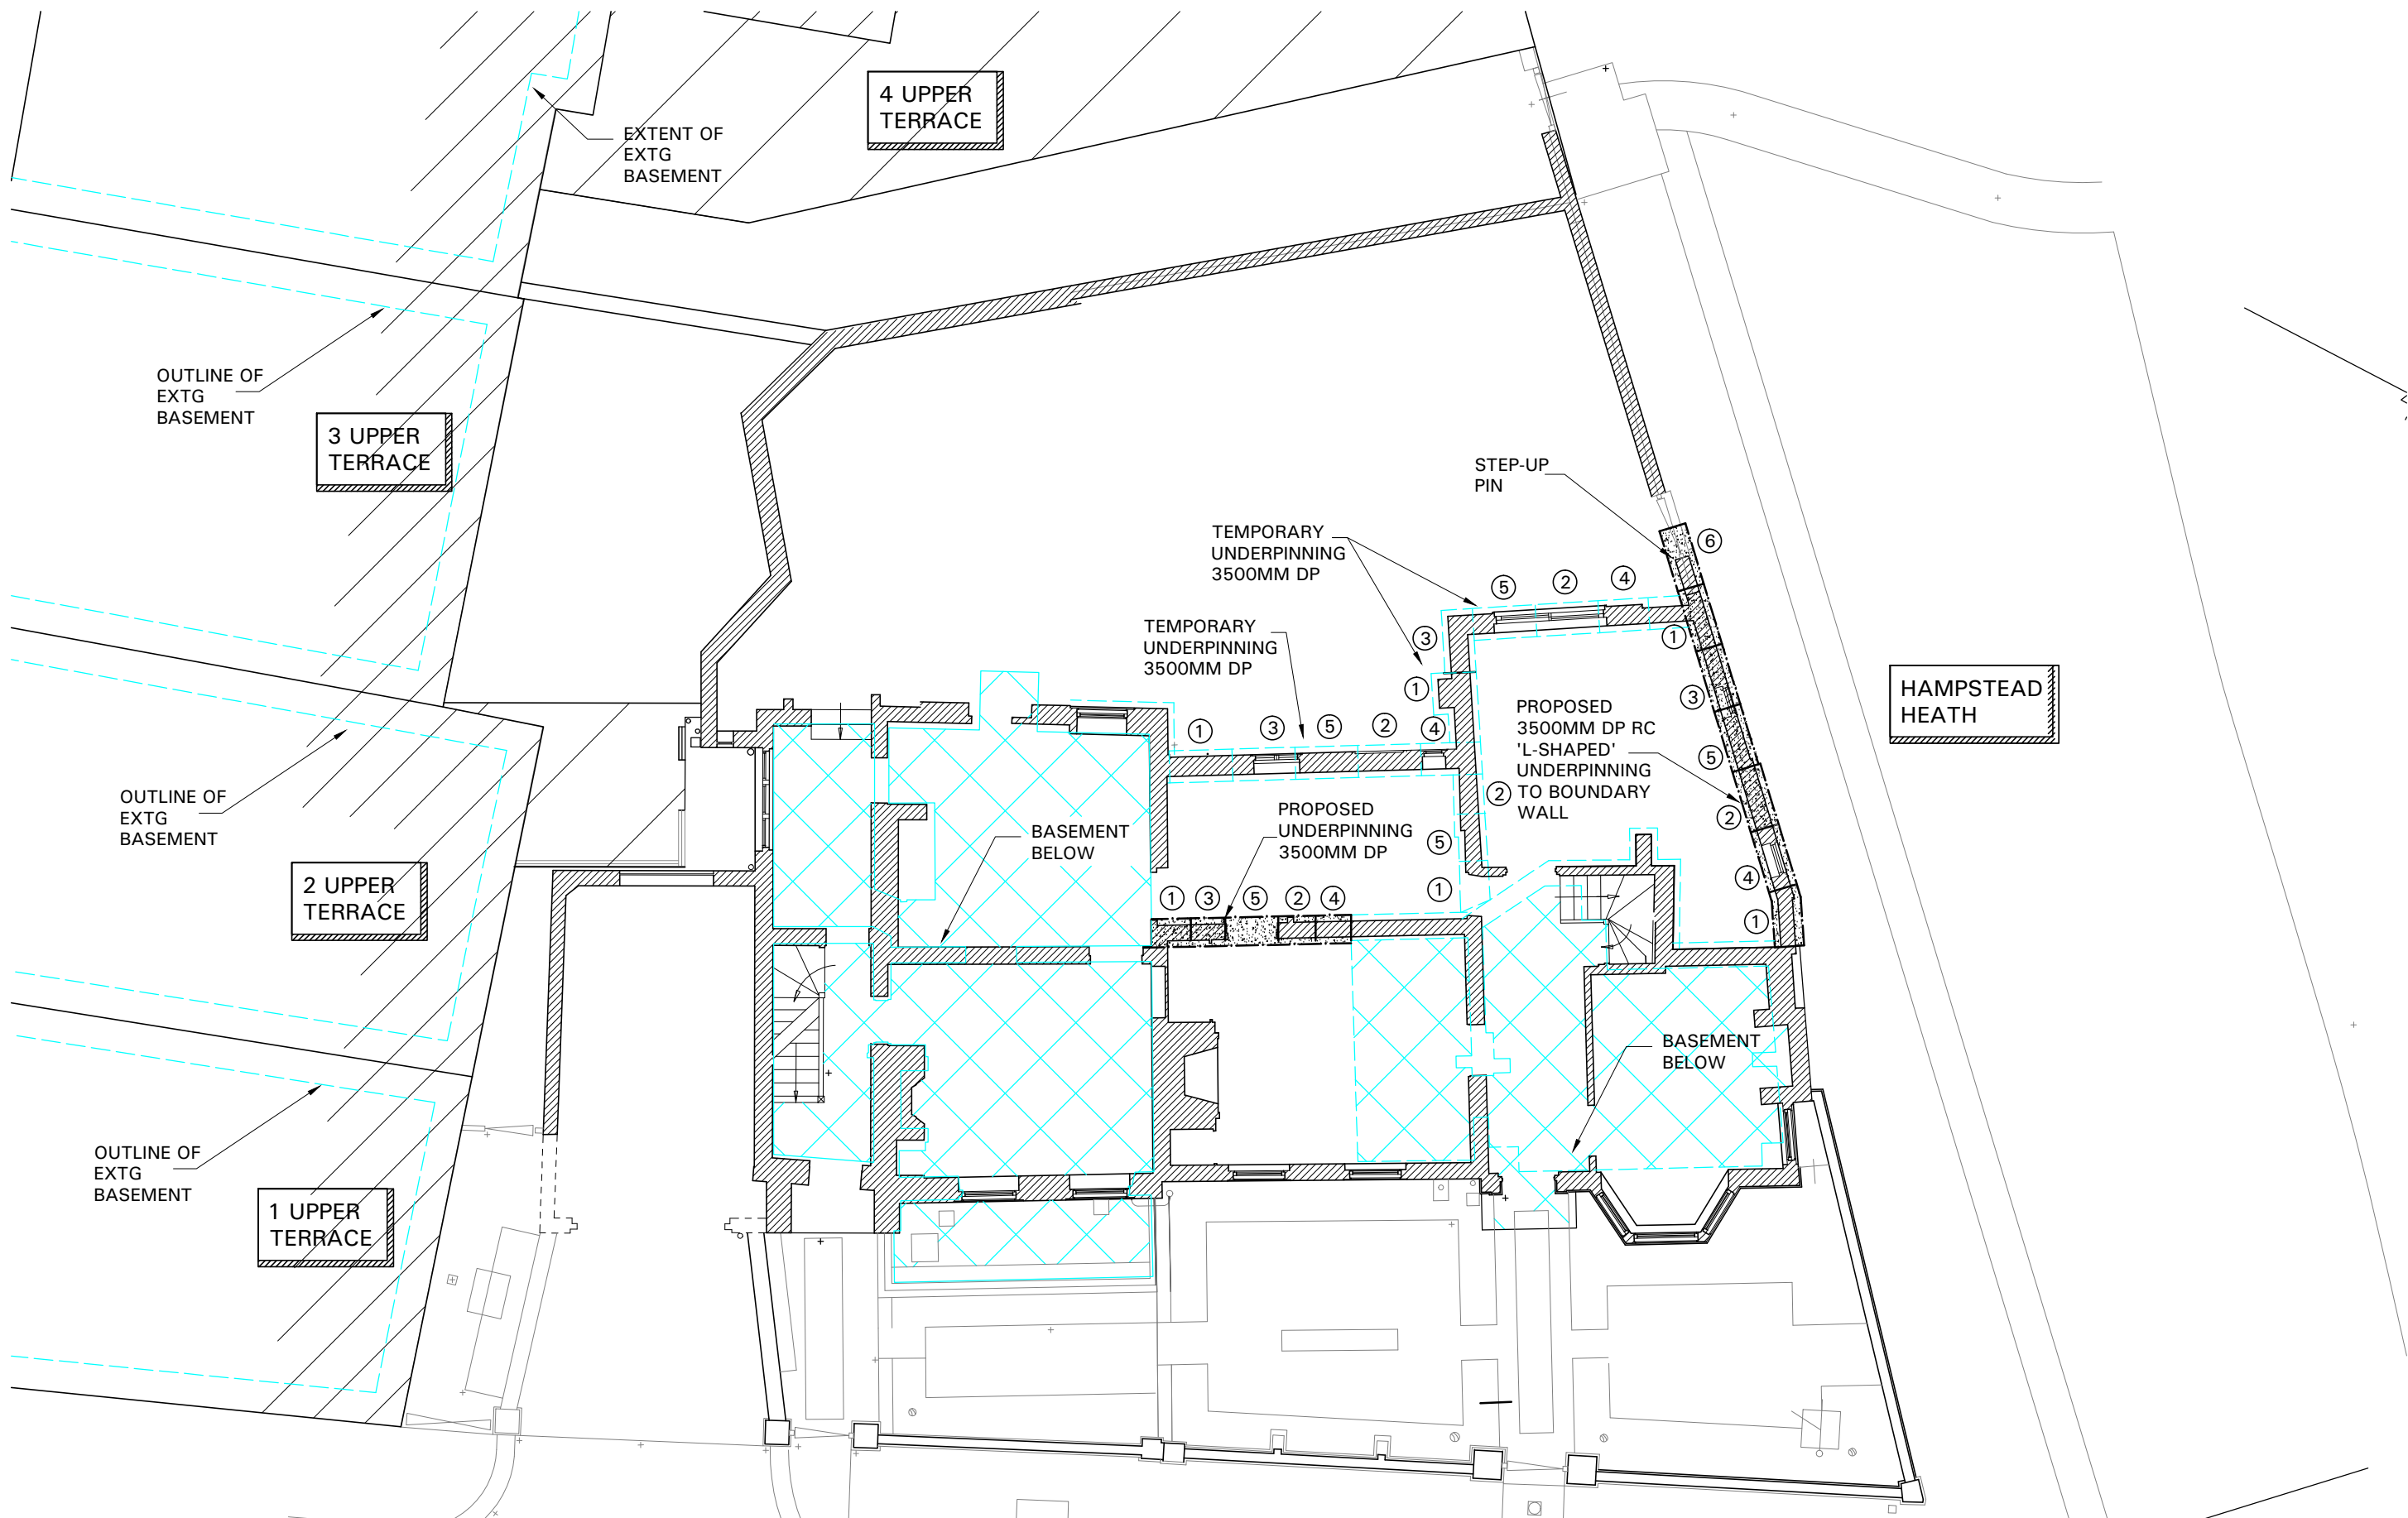

				Job CAPO DI MONTE WINDMILL HILL LONDON NW3				Title EXISTING GROUND FLOOR PLAN ILLUSTRATING UNDERPINNING		MBP Michael Barclay Partnership consulting engineers 105-109 Strand London WC2R 0AA T 020 7240 1191 F 020 7240 2241 E london@mbp-uk.com www.mbp-uk.com			
				Scale 1:100@A3	Date FEB 15	By AJB	Checked -	Drawing Number	Revision				
				Status PRELIMINARY				6036 / 305	P1				
	P1	FEB 15	PRELIMINARY ISSUE	??									
Rev		Date	Description	By									