



NOTES
 © The drawing copyright Barnaby Gunning 2013
 Do not scale from this drawing
 Dimensions to be verified on site prior to construction
 Unless otherwise indicated, all dimensions are in millimetres

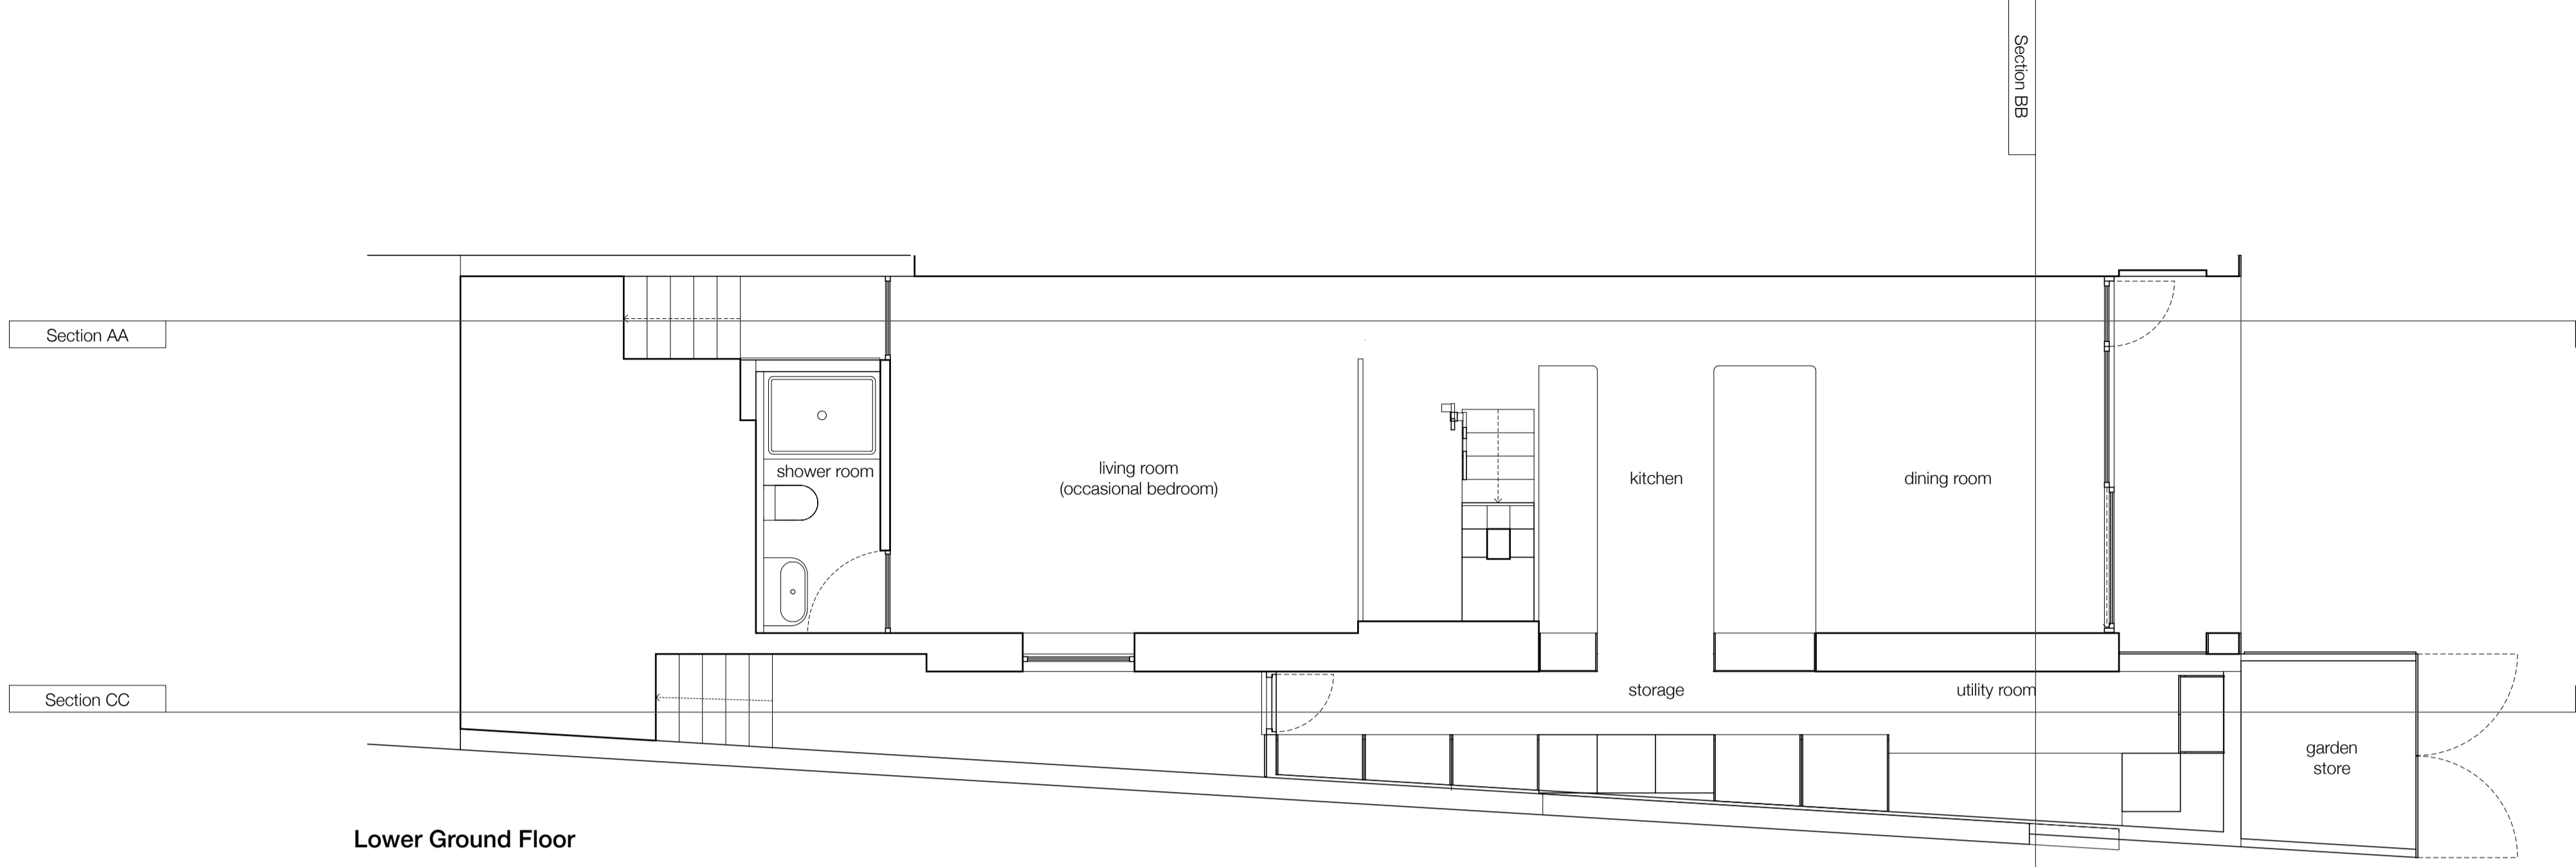


Lower Ground Floor

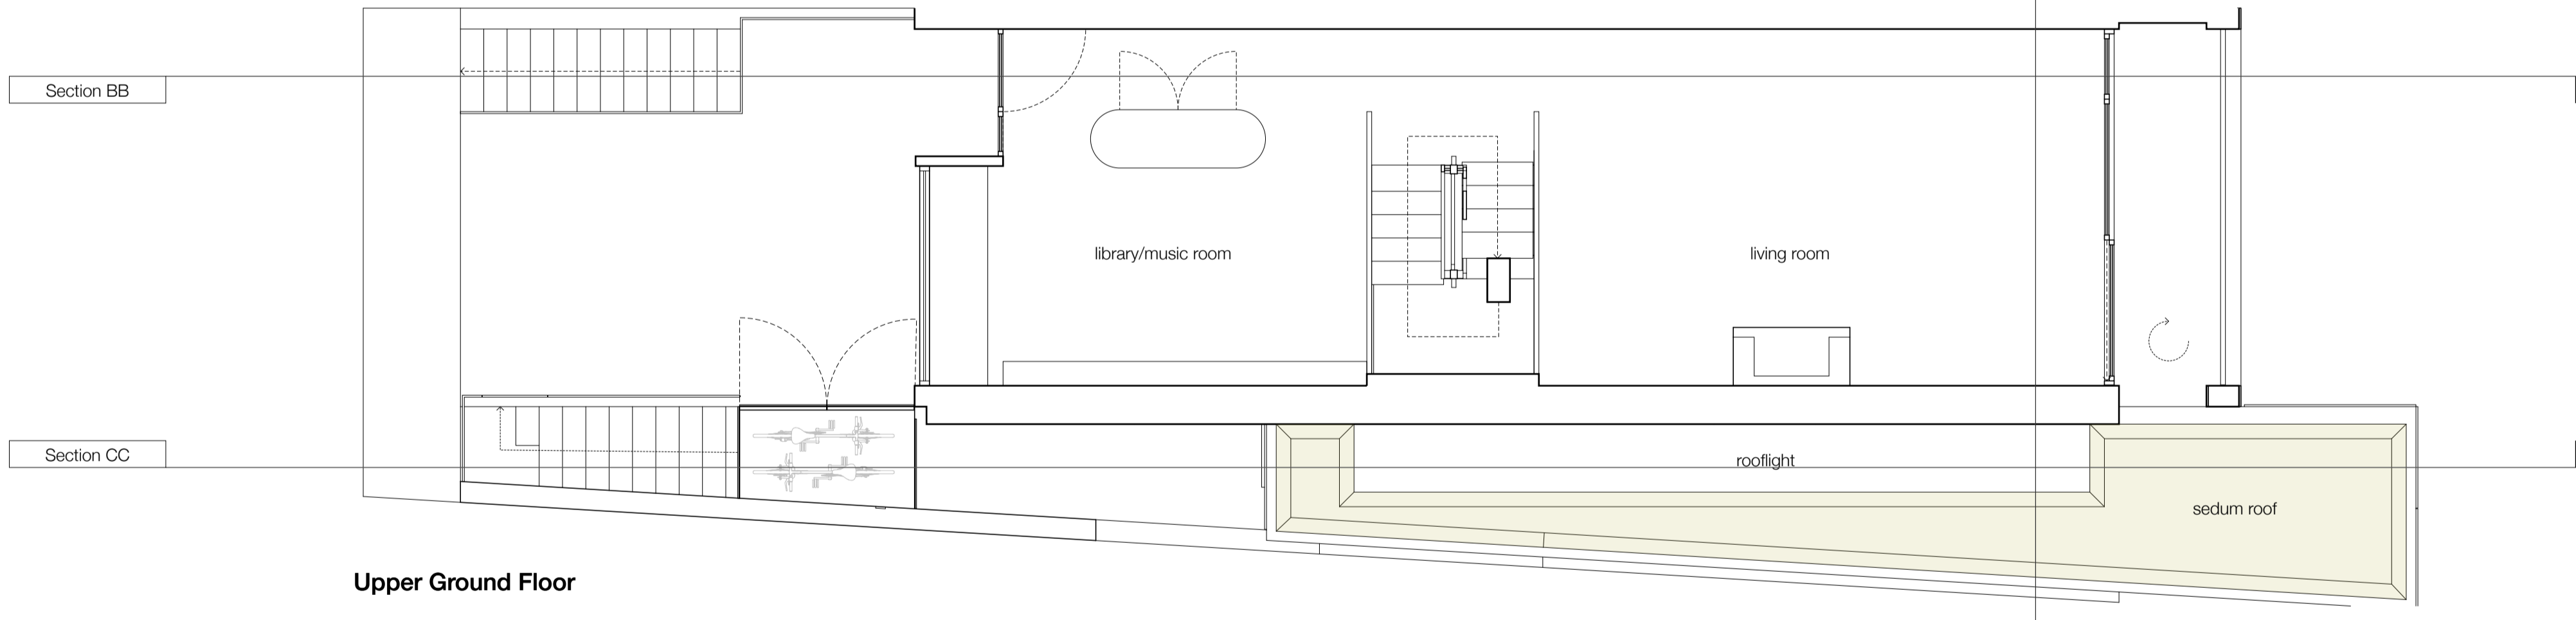

Upper Ground Floor

C	Minor amendment to remove erroneous lines	11/03/2014
B	Issued for planning	29/10/2014
A	Initial issue	03/09/2014

Architecture
 63 Loudoun Rd, London NW8 0DQ, UK
 +44 20 73 72 24 24
 barnabygunning.com

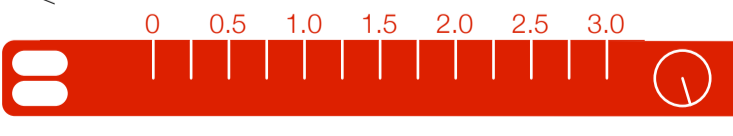

Barnaby Gunning
 drawing: 280_G_110 revision: C
 date: 11 March 2015
 address: 90 South Hill Park
 London
 NW3 2SN
 title: Lower and Upper Ground
 Floor Plans: Proposed
 scale: 1:50@A1
 purpose: PLANNING